
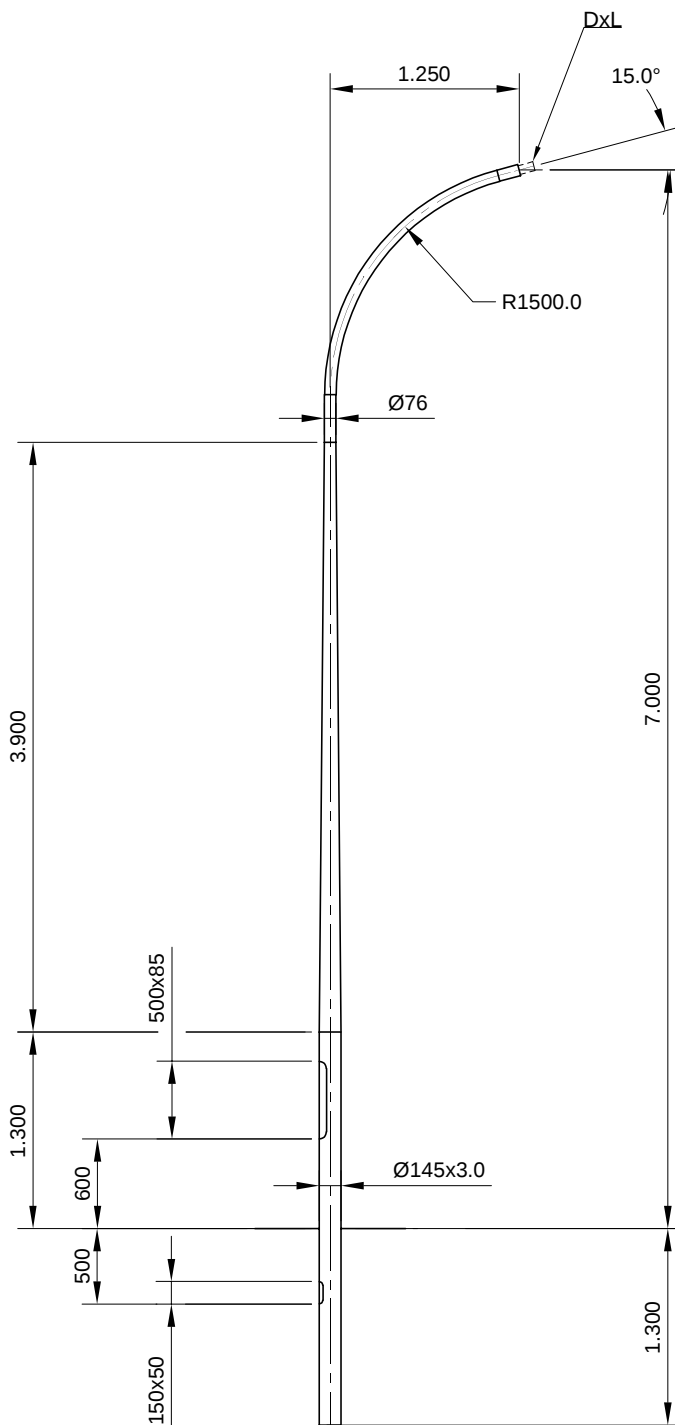


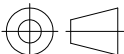

GEWICHT: ± 30 Kg
WANDDIKTE: 3.0 mm

				03-07-2025	DATE														
ITEMNO.		QUANTITY	DESCRIPTION		MATERIAL	DIMENSIONS		REMARKS											
		THIS DRAWING REMAINS PROPERTY OF POLE PRODUCTS IN DRUNEN AND MAY WITHOUT PERMISSION OF THE OWNER NOT BE MULTIPLIED, BE USED FOR THIRD PARTIES OR BE GIVEN TO THIRD PARTIES FOR PERUSAL.				Pole Products Hydro Extrusion Drunen BV Alcoalaan 1 NL-5151 RW Drunen, The Netherlands Tel +31(0)416-386200 www.hydroextrusions.com													
										AM.PROJ.		DIMENSIONS / TOLERANCES: LIGHT POLES ACCORDING: EN40		DRAWN BY: MvdL		CHECKED BY: (SIGNATURE)		SCALE: 1:50	
												DIMENSIONS IN MM UNLESS OTHERWISE SPECIFIED		MATERIAL: EN AW 6060 T66		DATE: 03-07-2025			
FORMAT		REMARKS: Vervanger van de 1307014519				DRAWING NUMBER:				Revision:									
A4		TITLE				2901307008				AA									
		Con. lighting column 7m																	