

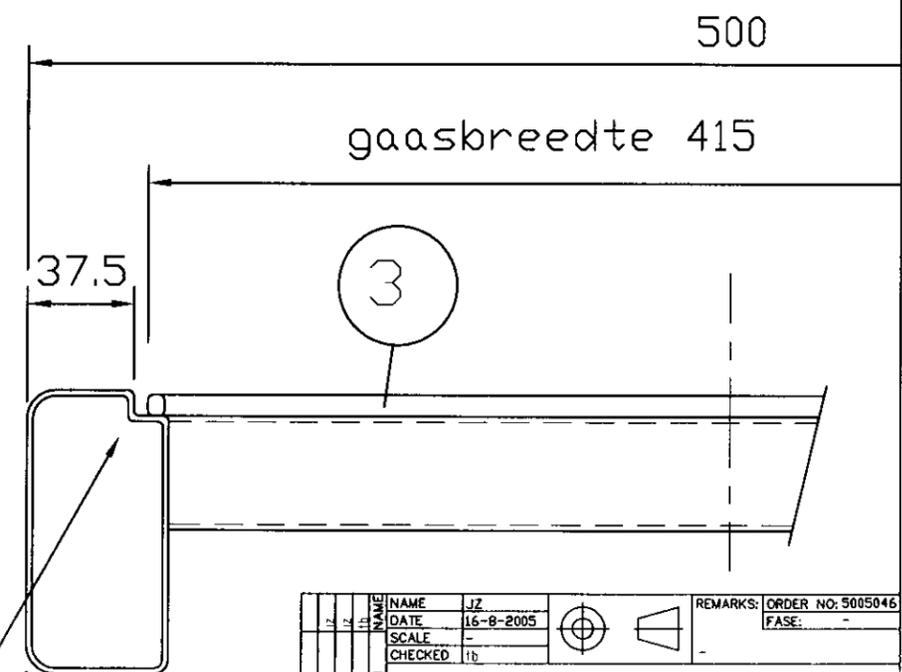
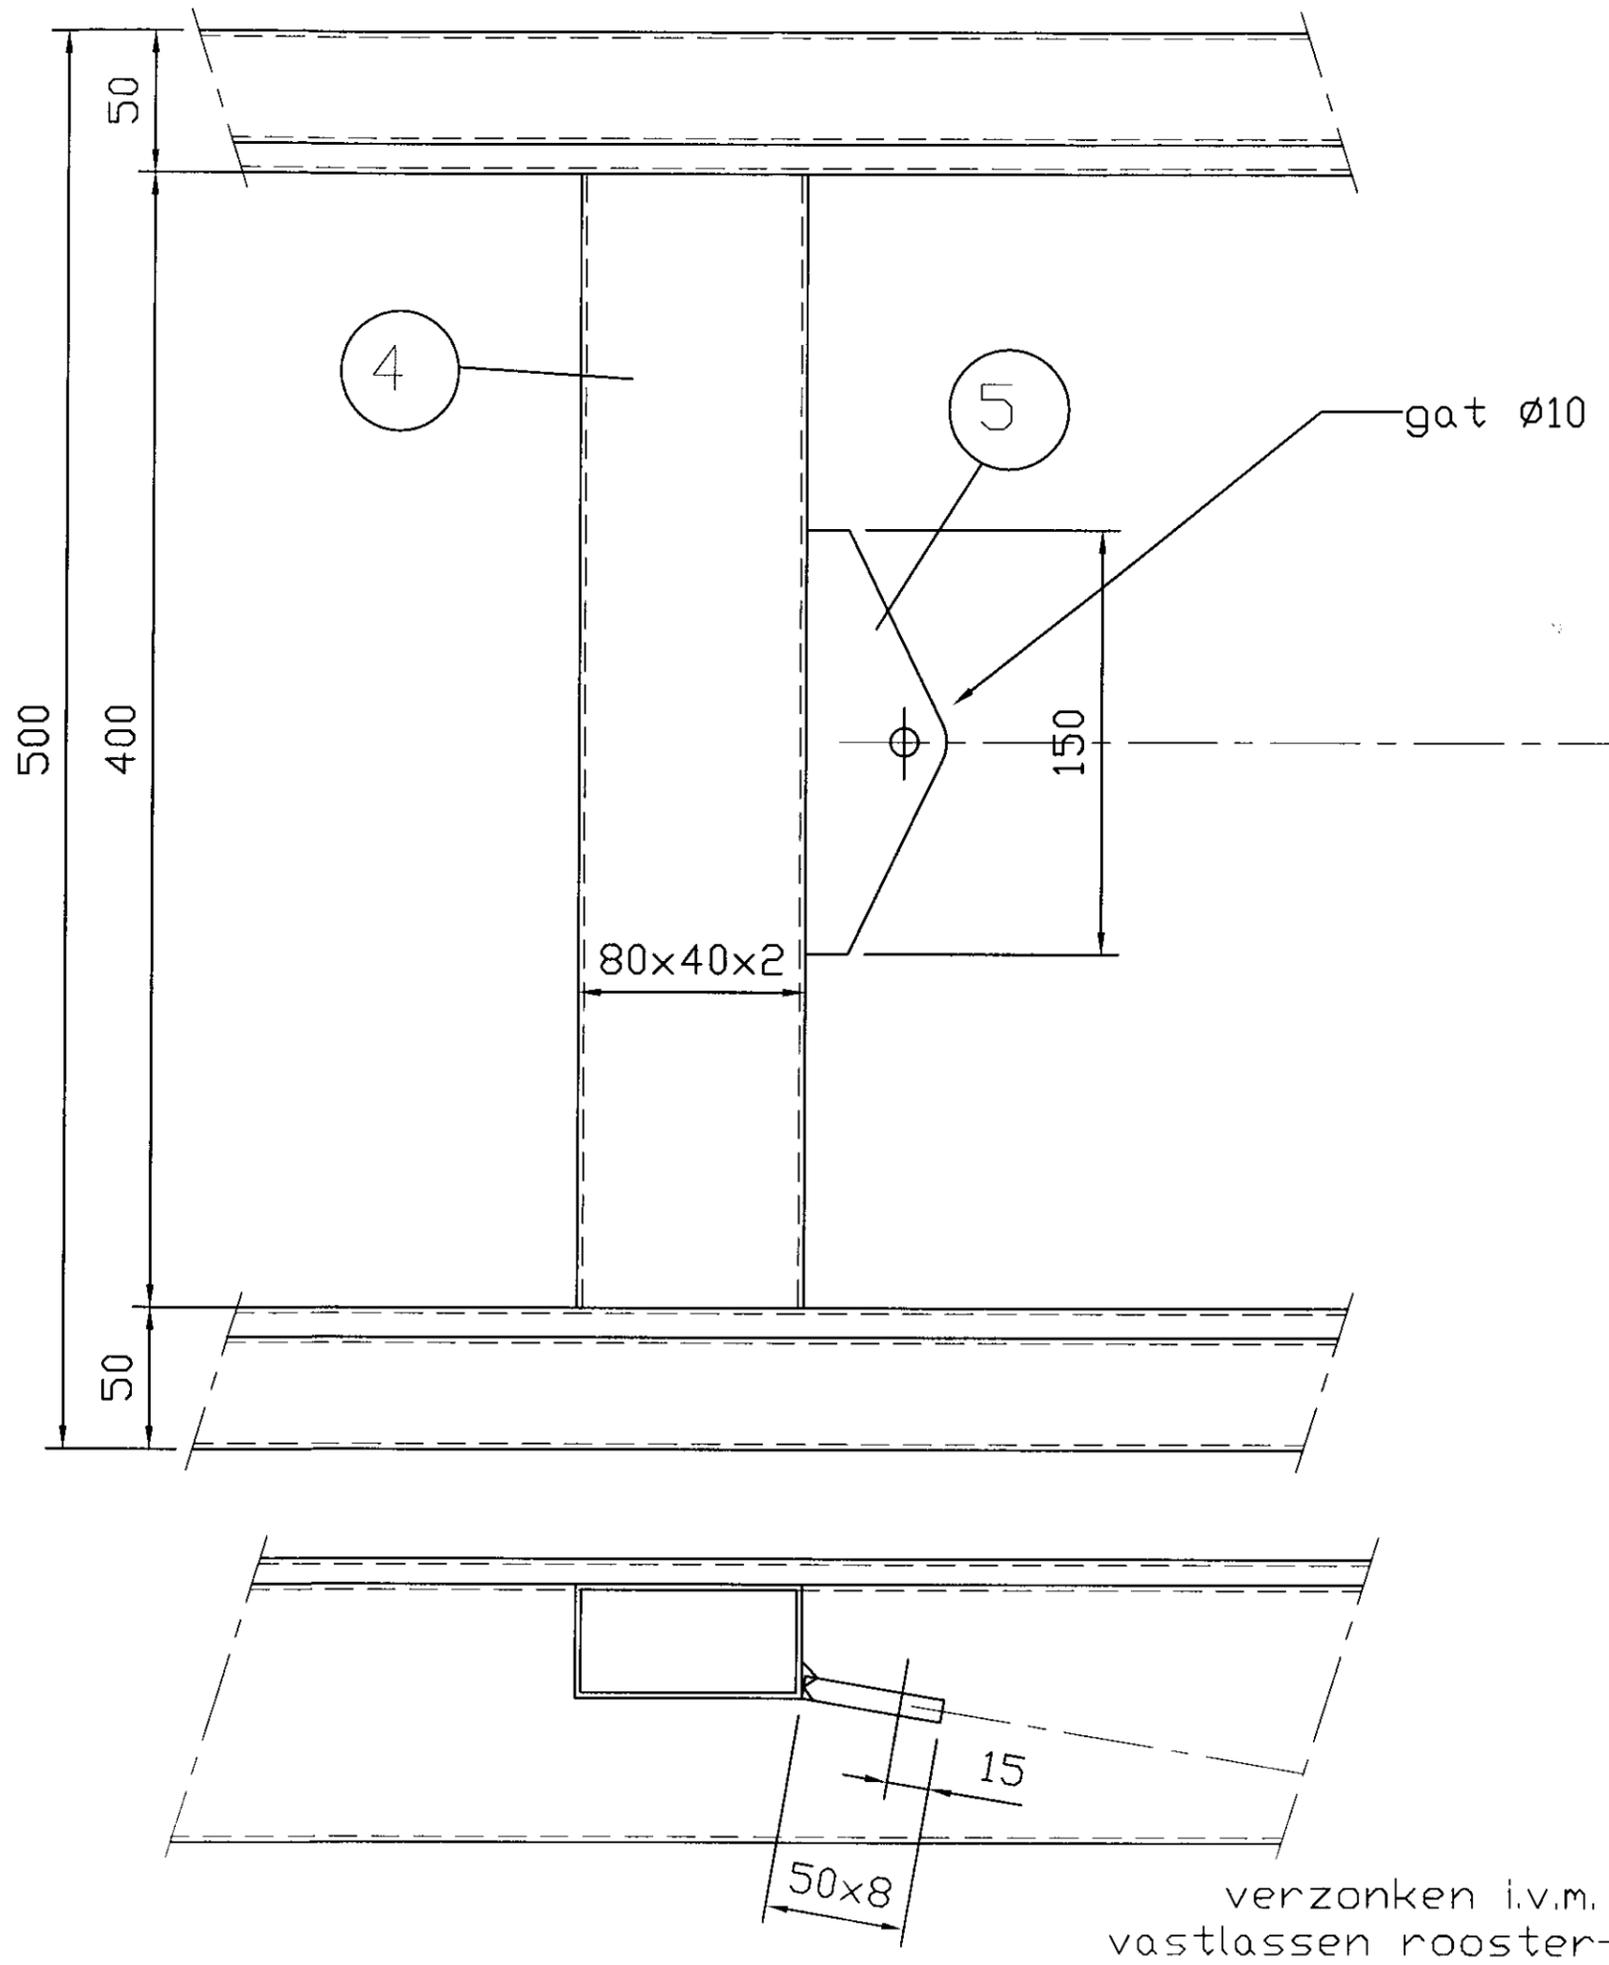
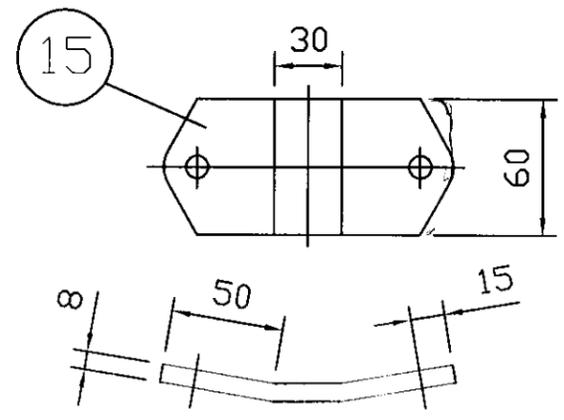
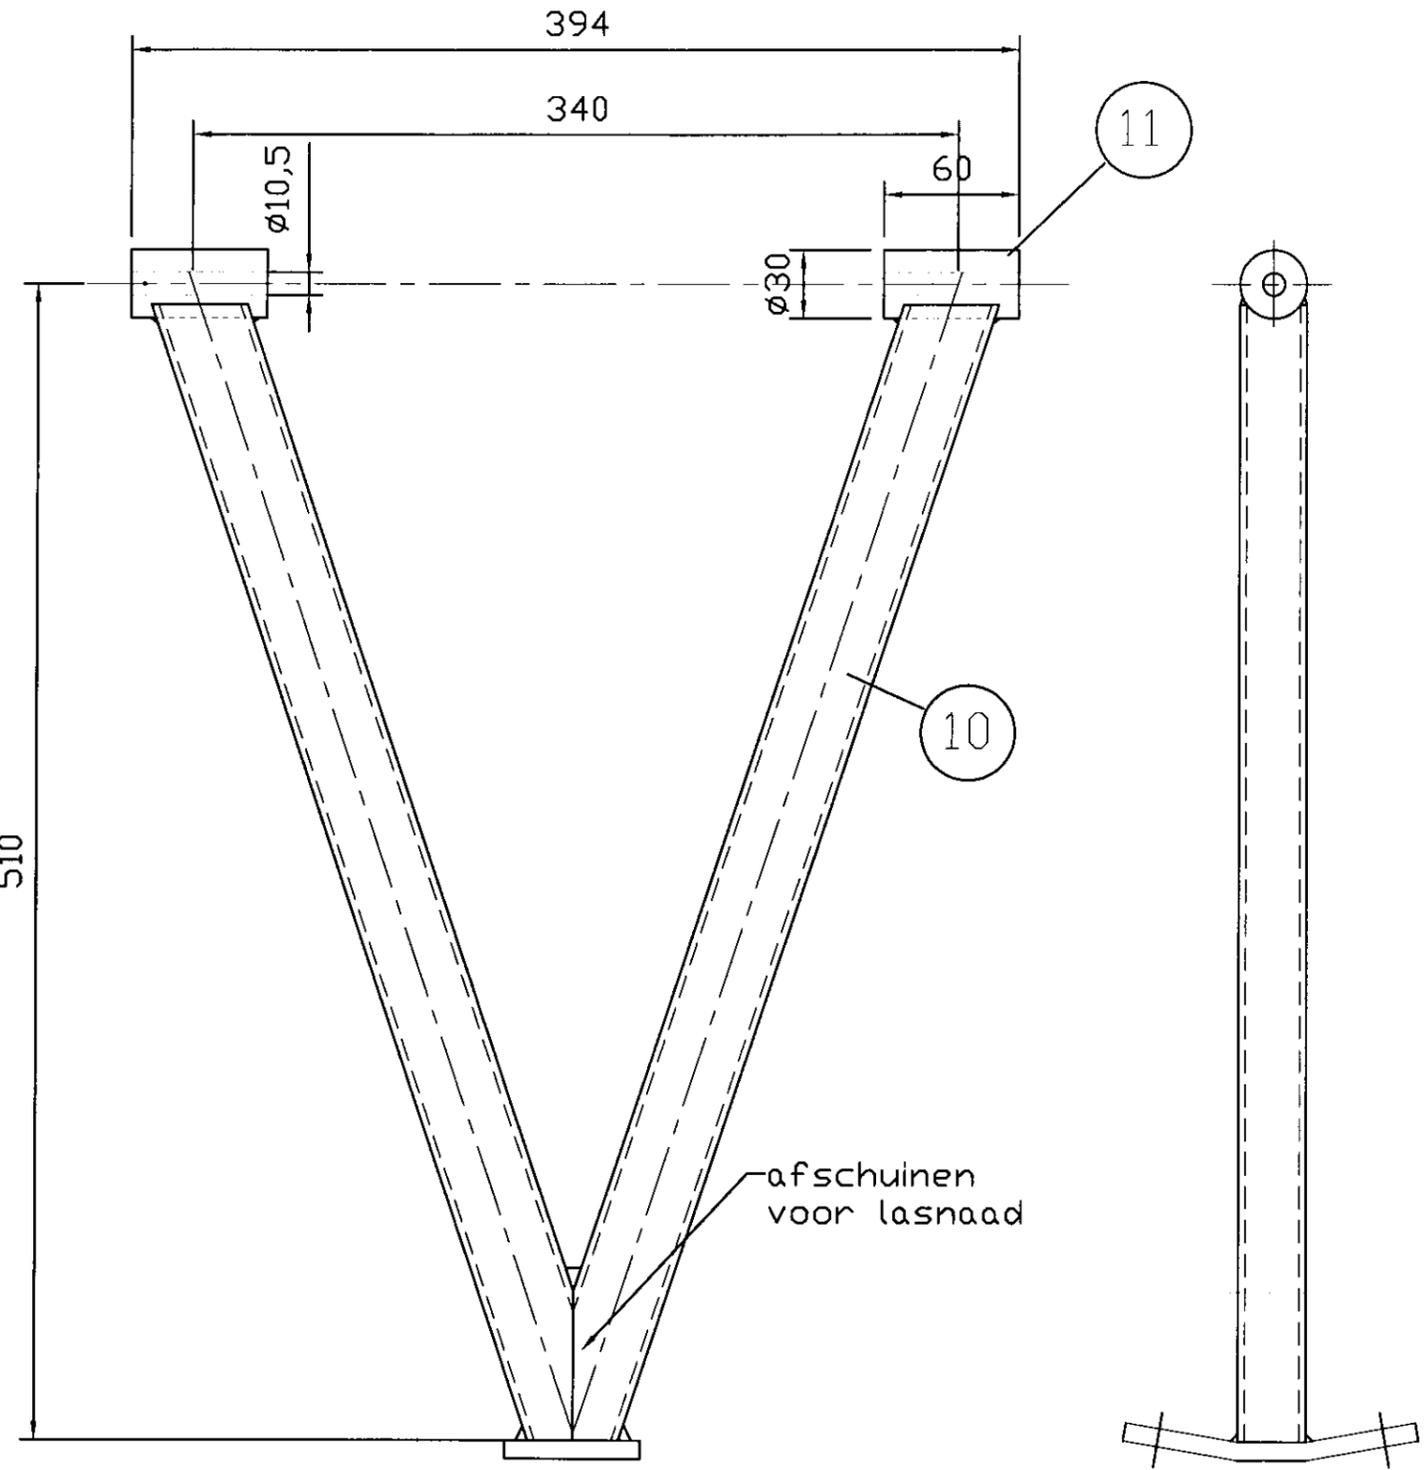




NAME	JZ	REMARKS	ORDER NO: 5005046
DATE	16-8-2005	FASE:	
SCALE			
CHECKED			
Spoorslootoverbruggingen t.b.v. De Betuweljn			
BAYARDS		A1	50-797-1
ALUMINIUM CONSTRUCTIES			
<small>WORMS RAY KUNST L. PARDON A. 1200 15 1000-1 1000-20 HOLLAND TELEFON: 2440-2000, 2440-2001, 2440-2002, 2440-2003</small>			

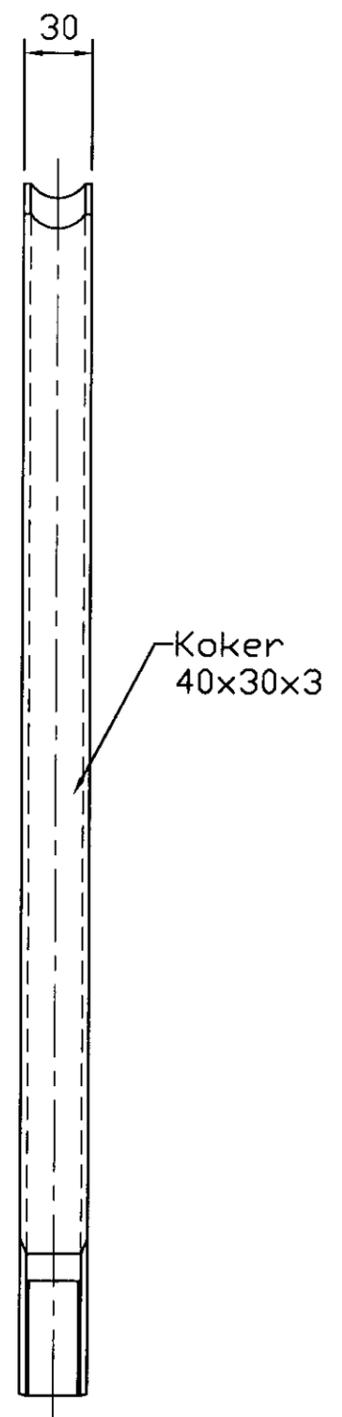

NAME	JZ	REMARKS	ORDER NO: 5005046
DATE	16-8-2005	FASE:	
SCALE			
CHECKED	fb		
KABEL BEVESTIGING			
BAYARDS		A1 50-797-2	
ALUMINIUM CONSTRUCTIES			
BUNDEL 4.4 VERMES 1. PAKET 1. 1750 25 NEN-EN-10000 (HOLLAND) TELEPHONE 0496-200 BELT 0021/21 0496-436			

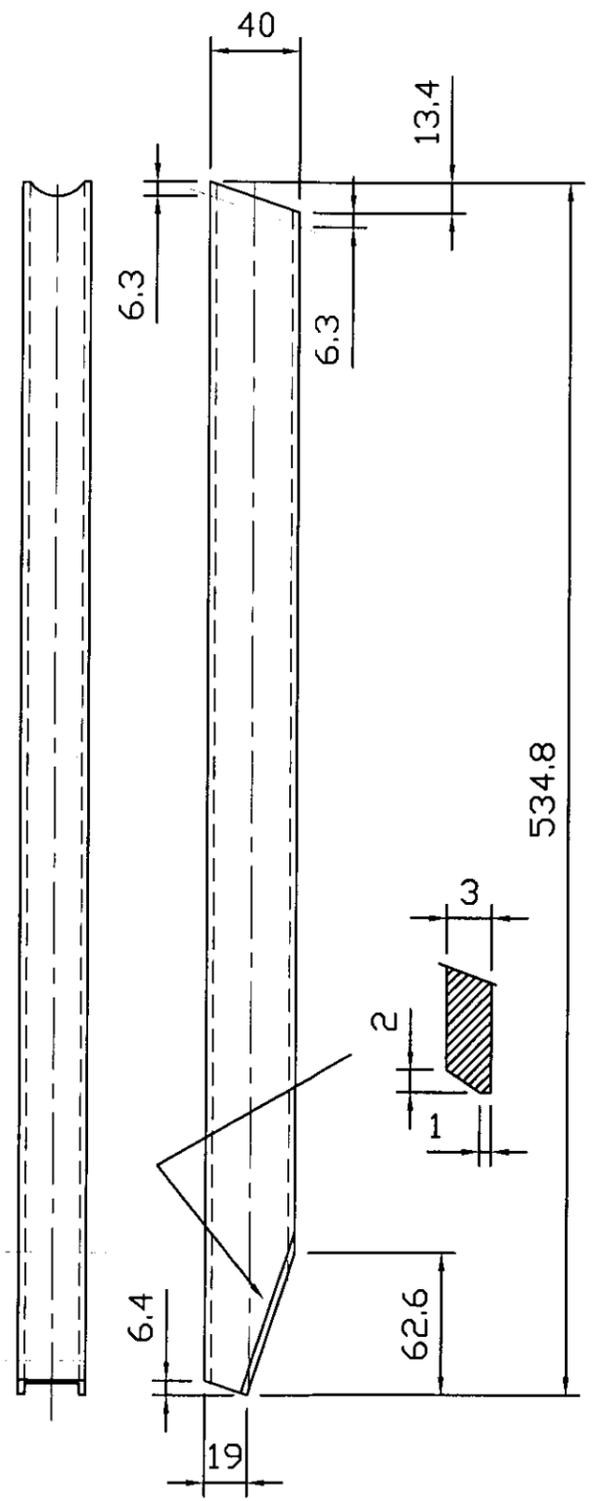


REV.	DATE	DESCRIPTION	NAME	JZ	REMARKS:	ORDER NO: 5005046
1	16-8-2005		DATE	16-8-2005	FASE:	
2			SCALE			
3			CHECKED	tb		
TRIANGEL						
BAYARDS			A1 50-797-3			
ALUMINIUM CONSTRUCTIES						
<small> BAYARDS ALU CONSTRUCTIES B.V. P.O. BOX 1000, 2700 CA ROTTERDAM, THE NETHERLANDS TEL: 010-31-10-438-1234 FAX: 010-31-10-438-1235 </small>						

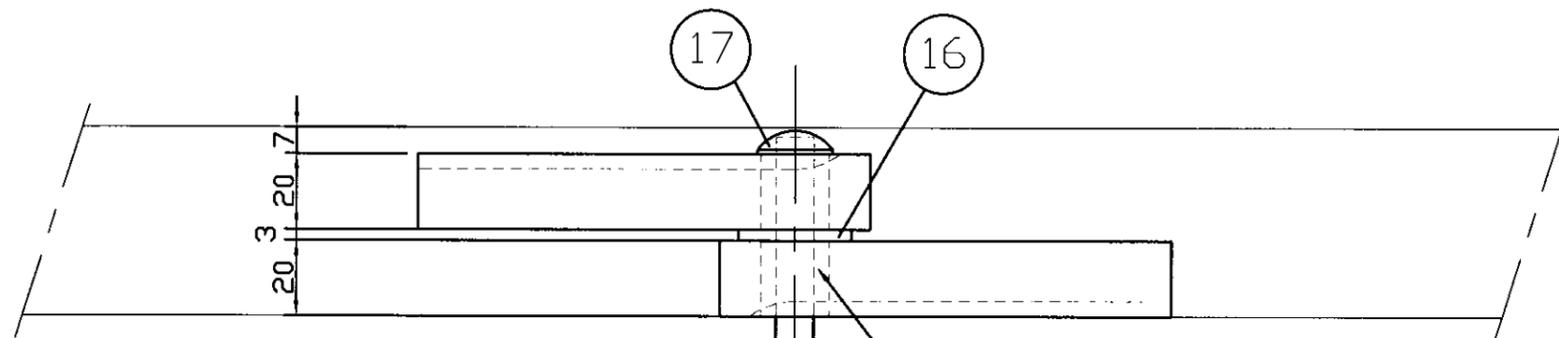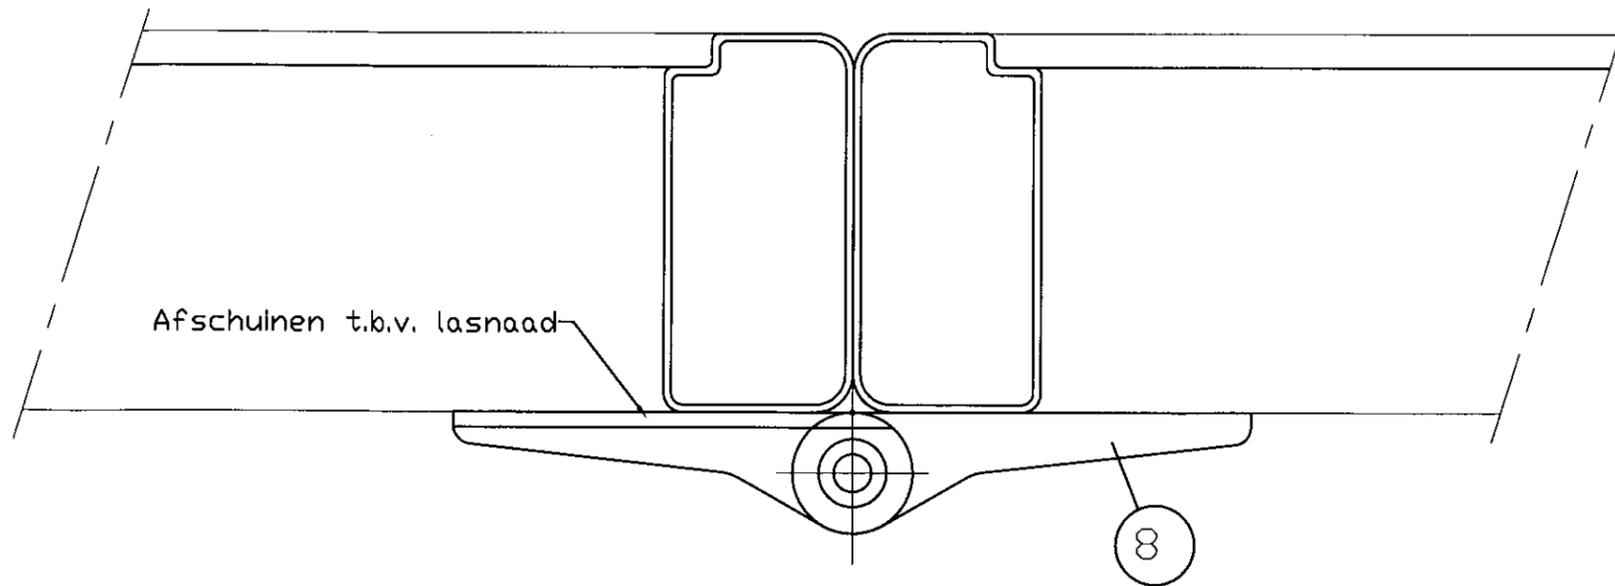



9 RVS as $\varnothing 10$

Kunststofbus $\varnothing 18/10$ L=15 18


AANZICHT ONDERZIJDE

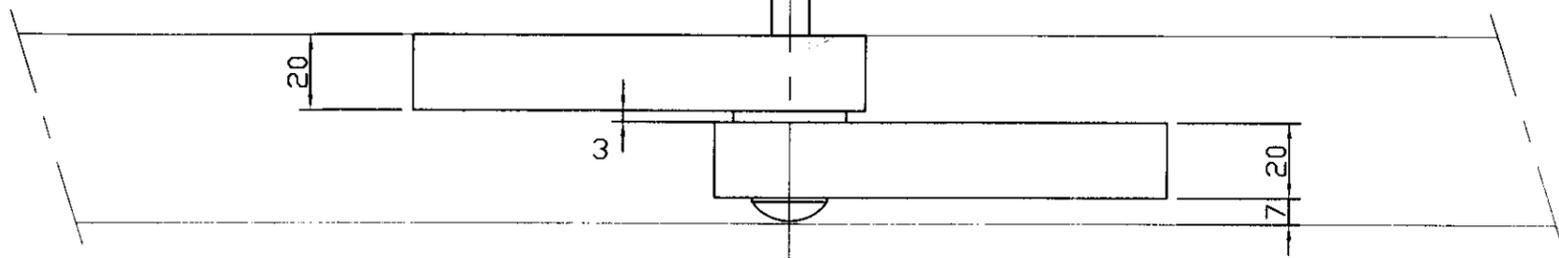





REV. DATE DESCRIPTION	NAME	JZ	REMARKS: ORDER NO: 5005046 FASE:
	DATE	16-8-2005	
	SCALE	-	
	CHECKED	tb	
SCHARNIER			
BAYARDS ALUMINIUM CONSTRUCTIES <small>OPDRAG BY: WERKSP. 1, PAVILJOEN A, 1799 AS NEAR-LEEUWARDEN (HOLLAND) TELEFON: 0696-100-100, FAX: 0696-100-100</small>			A1 50-797-4

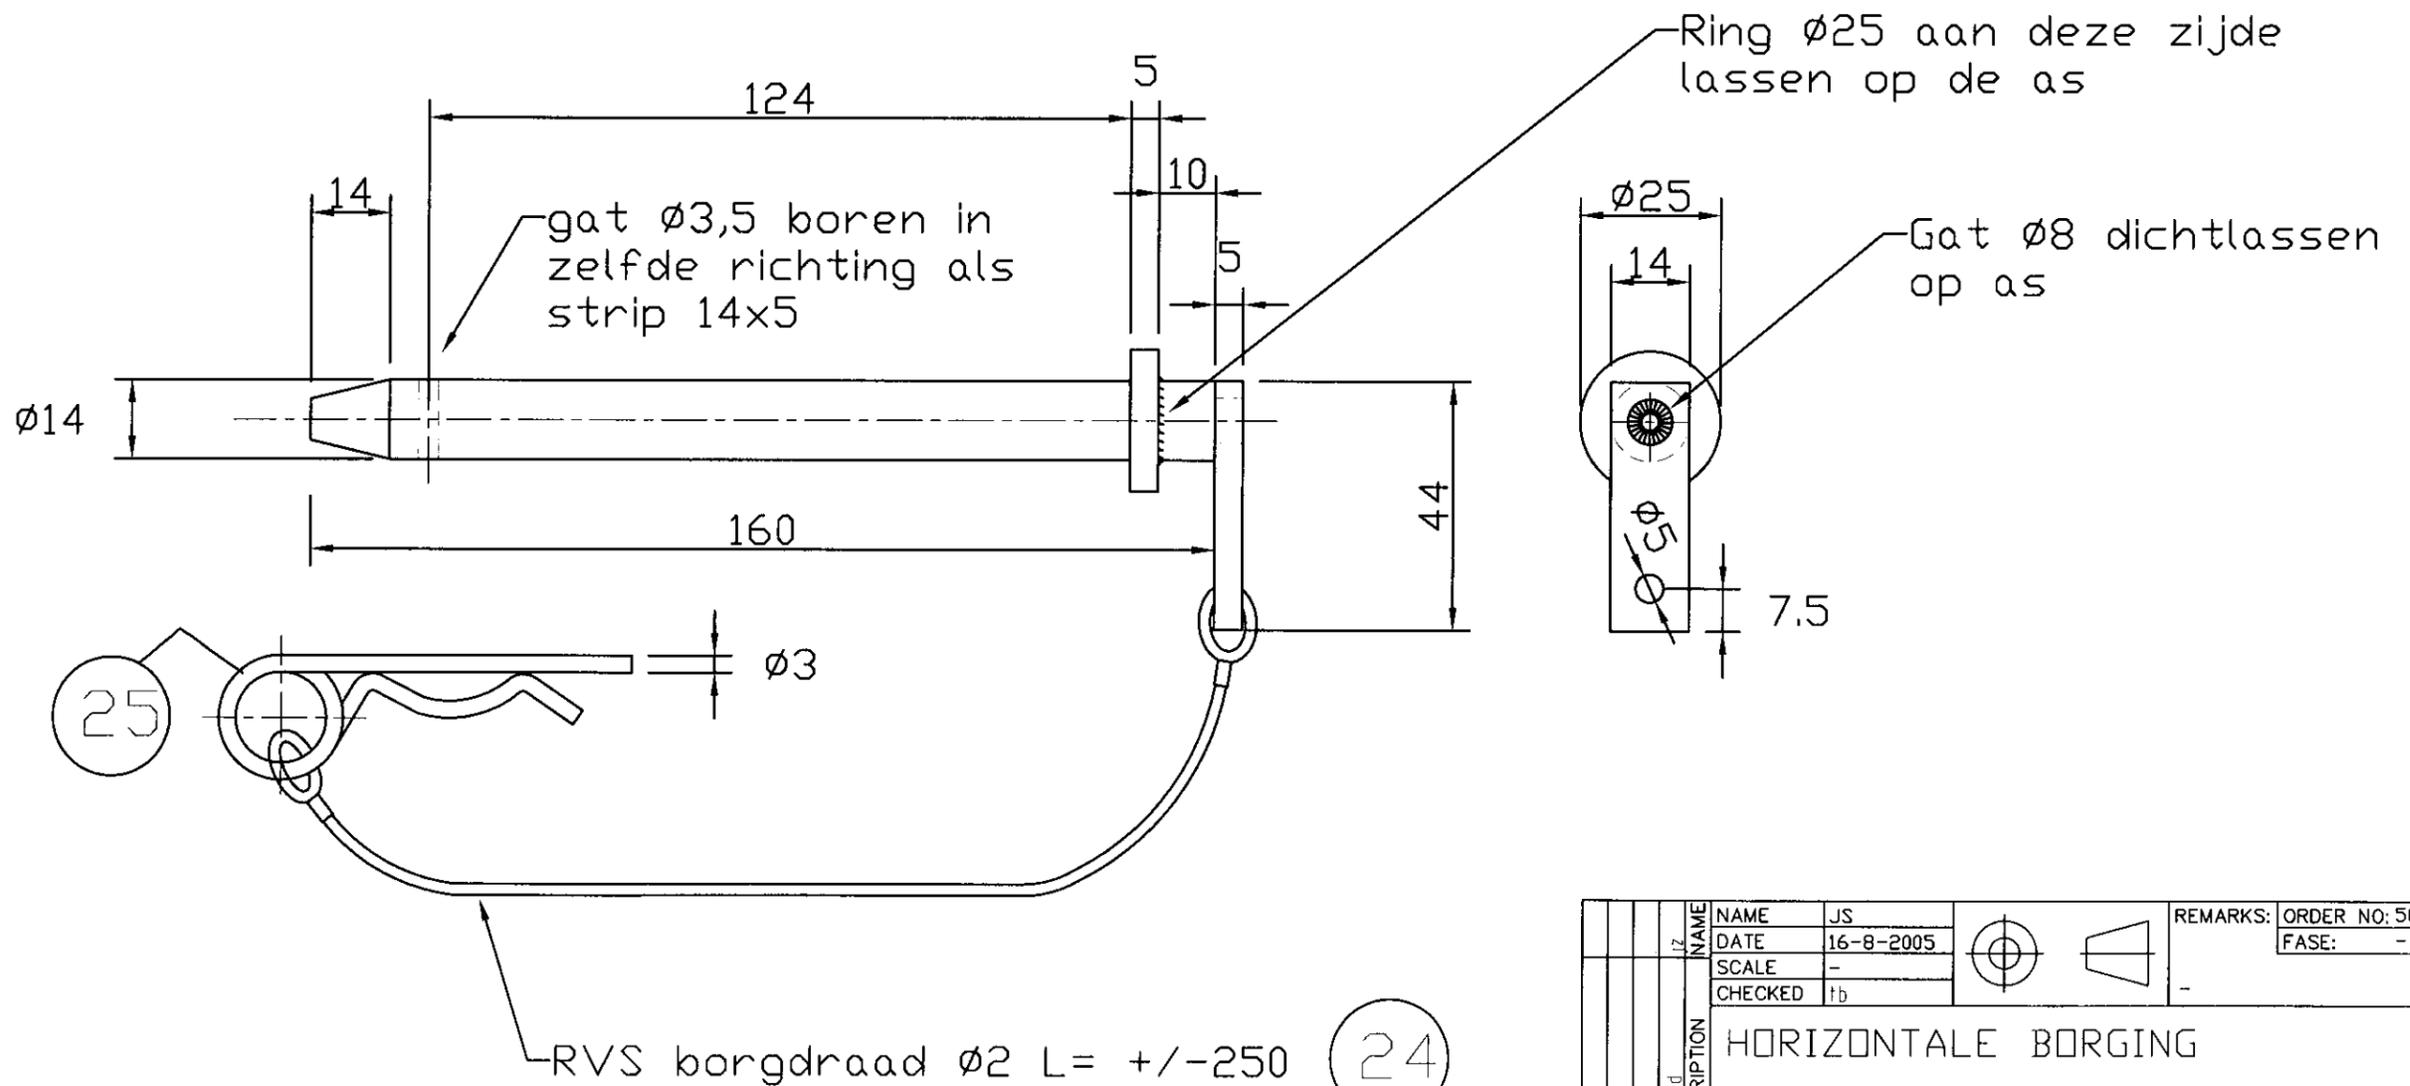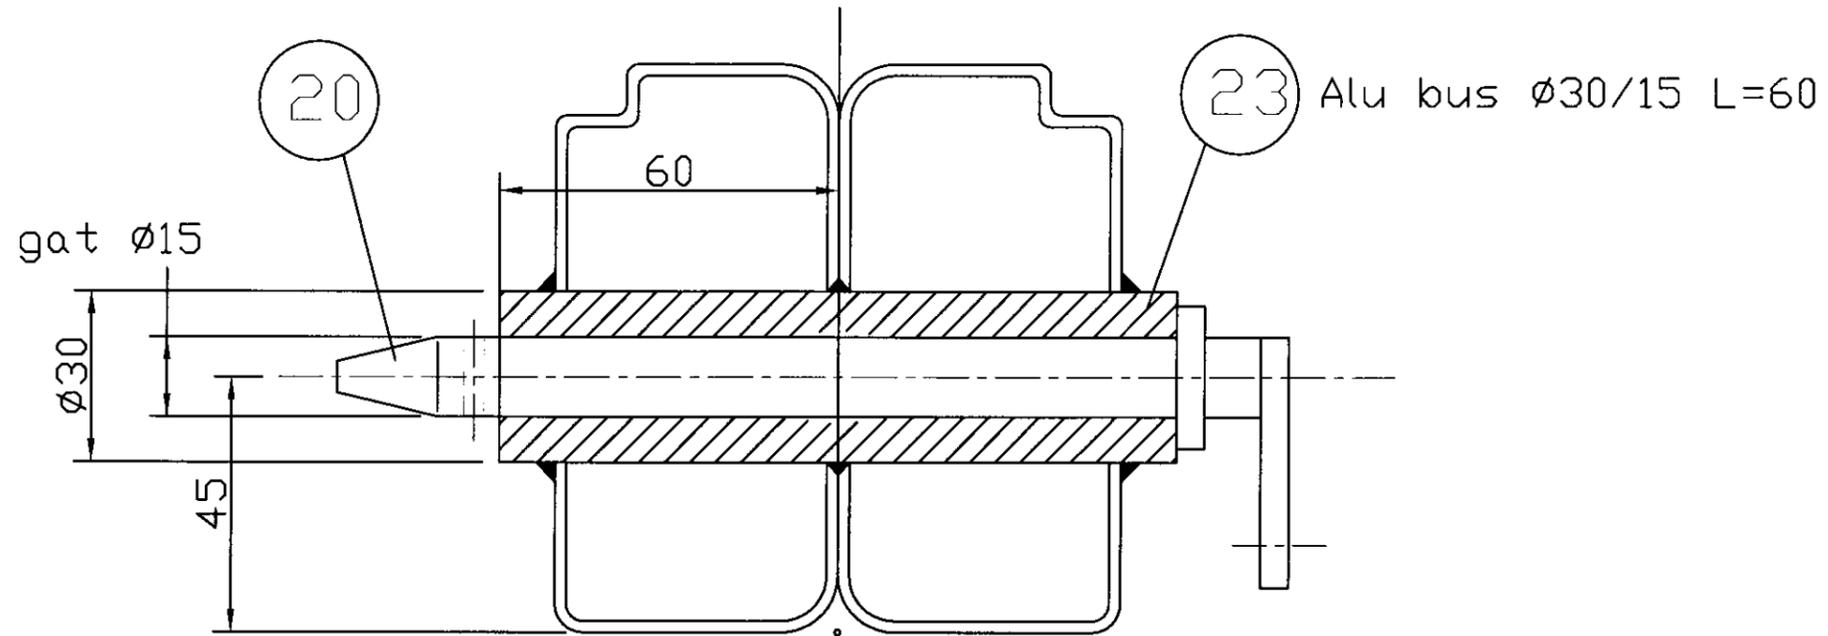




NAME	JS		REMARKS:	ORDER NO: 5005046
DATE	16-8-2005		FASE:	-
SCALE	-			
CHECKED	tb			
HORIZONTALE BORGING				
BAYARDS			A1	50-797-5
ALUMINIUM CONSTRUCTIES				
<small>BAYARDS B.V. VEIPIEG 2, P.O.BOX 9, 2750 JG NIEUW-LEIDERLAND (HOLLAND), TELEPHONE 01848-3000, TELEX 24206/FAX 01848 4345</small>				

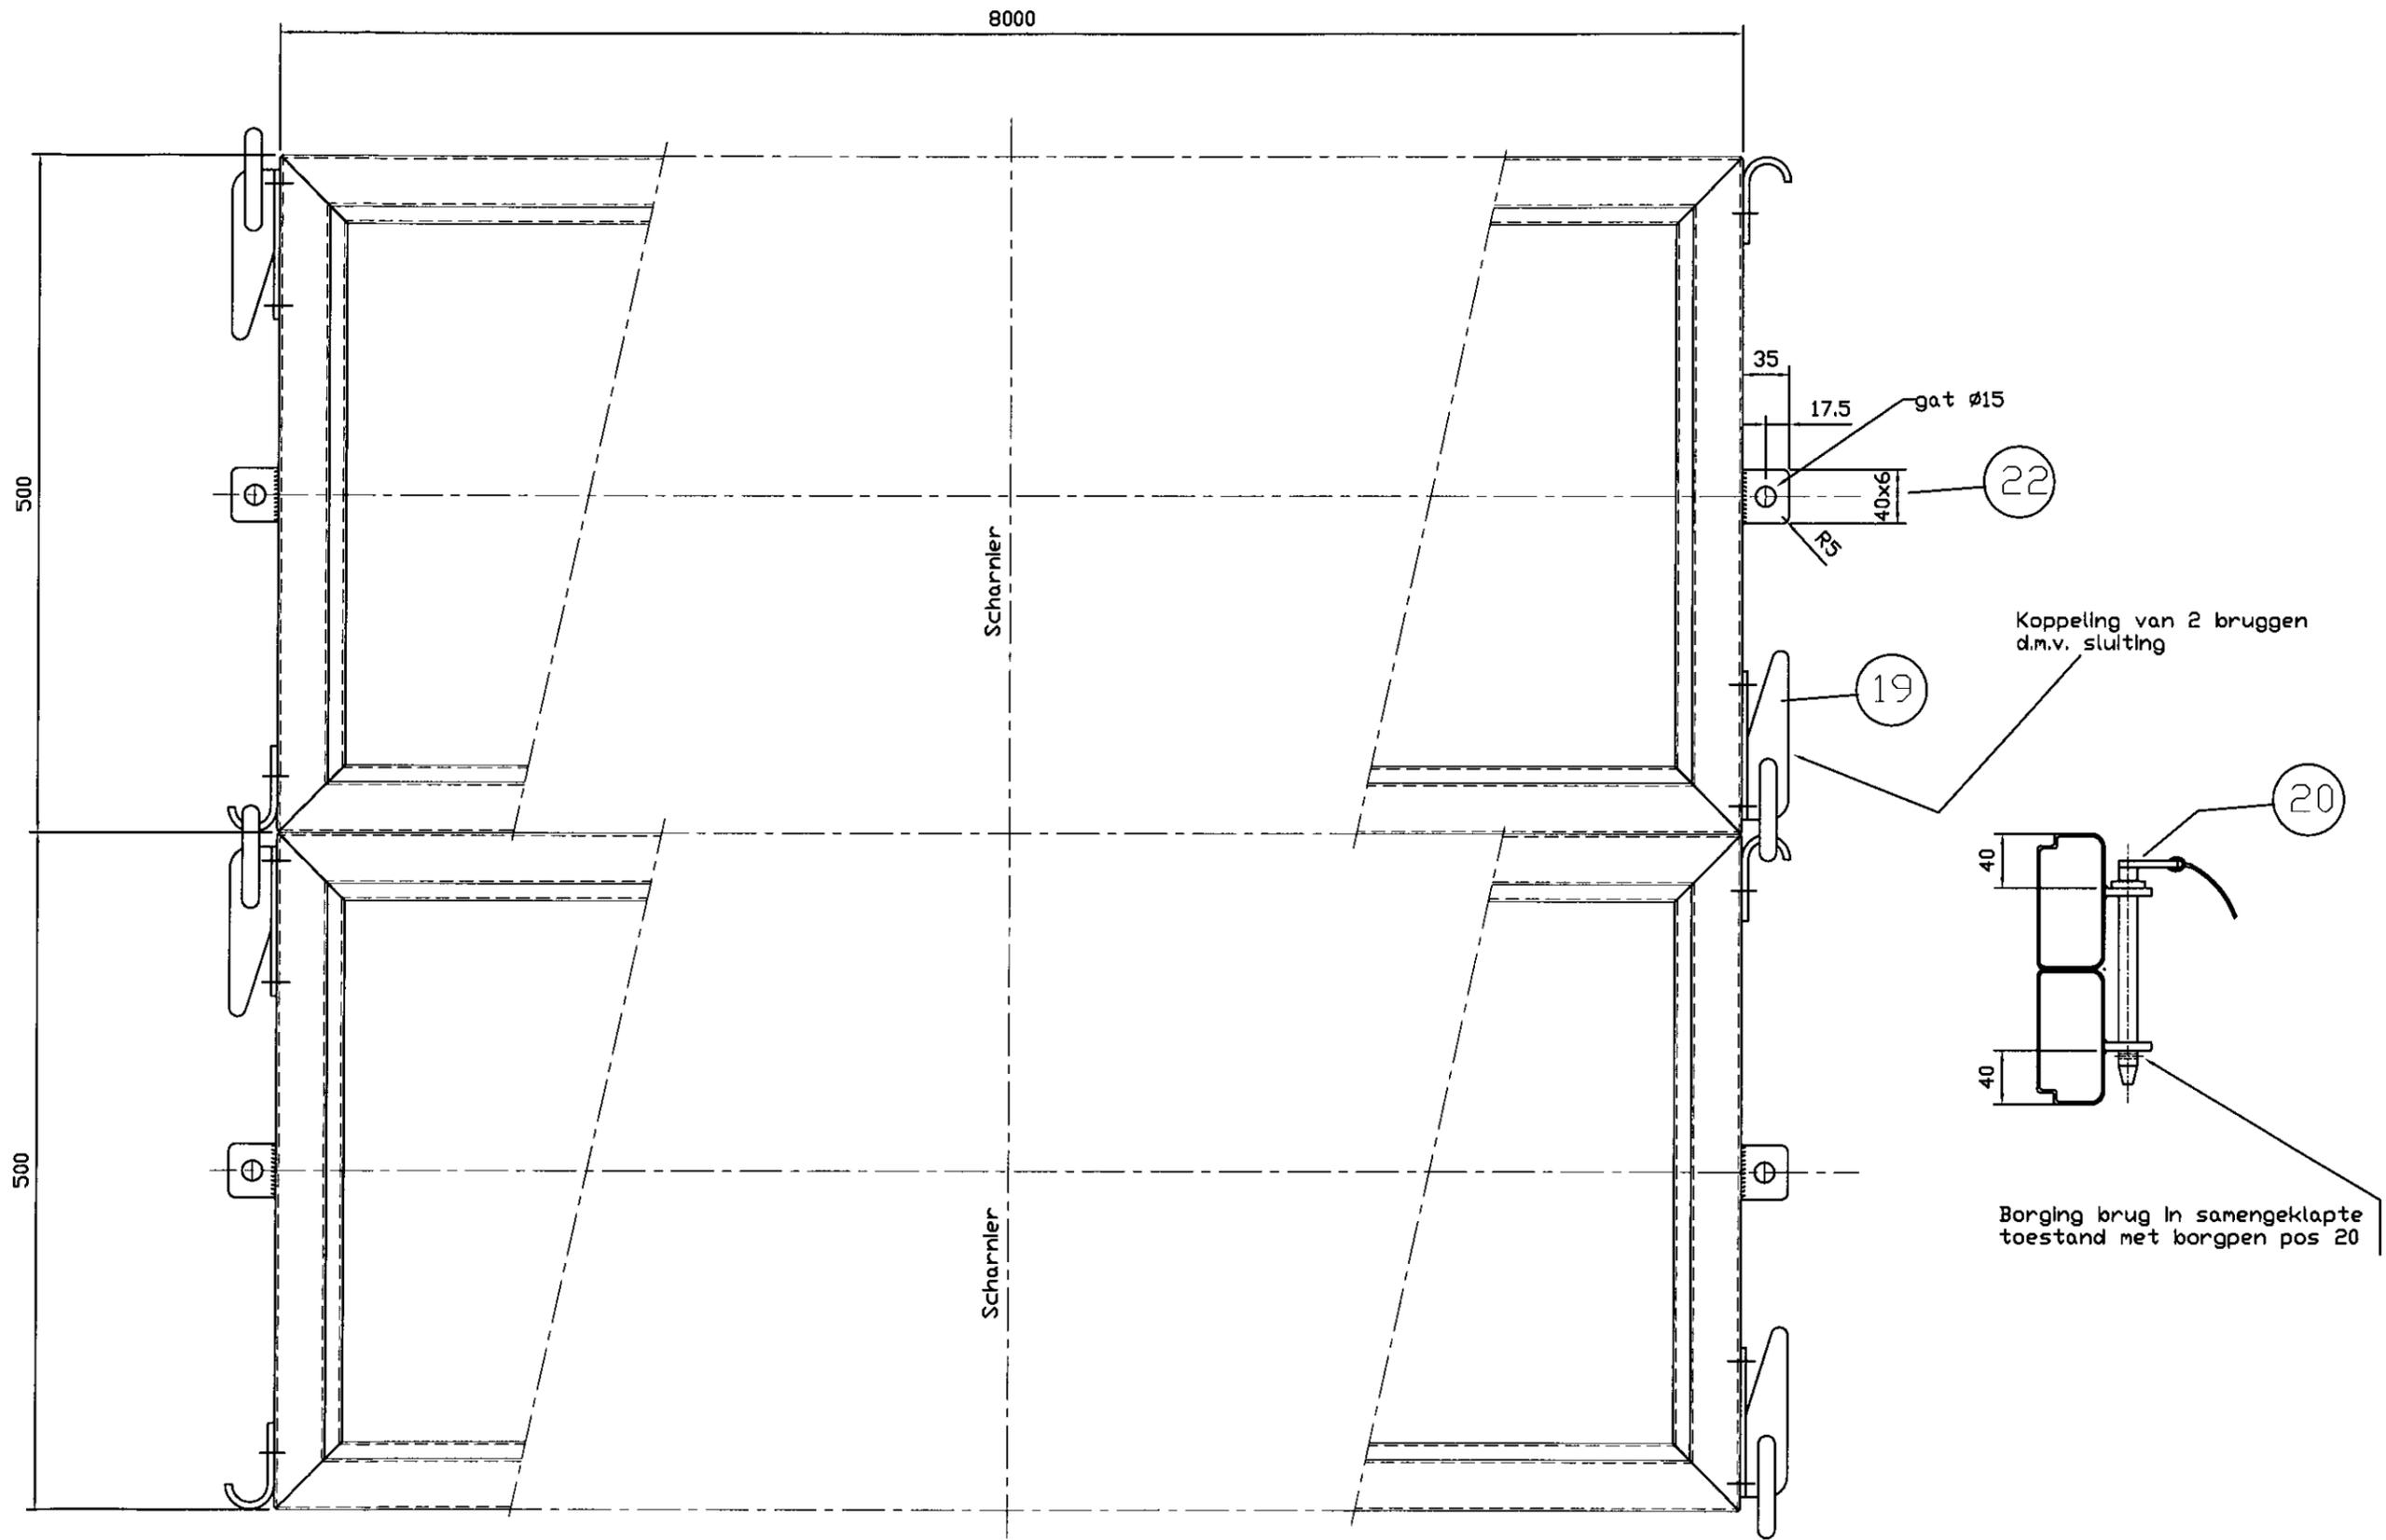

NAME	JZ	REMARKS:	ORDER NO: 5005046
DATE	16-9-2005	FASE:	
SCALE	-		
CHECKED	tb		
KOPPELING BRUGGEN			
		A1 50-797-6	
<small>SHOWN AS KEPT IN POWER & 270° IS NEAR-CLOSED TEL: (0)20 484 3000 FAX: (0)20 484 3001</small>			

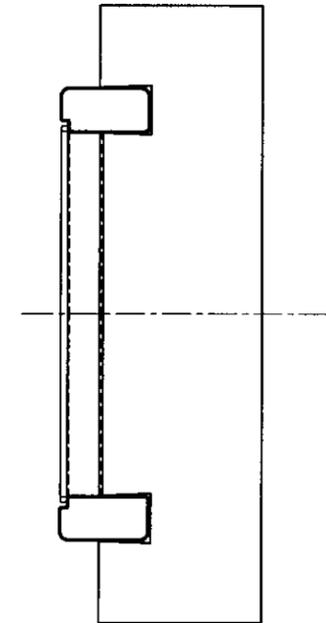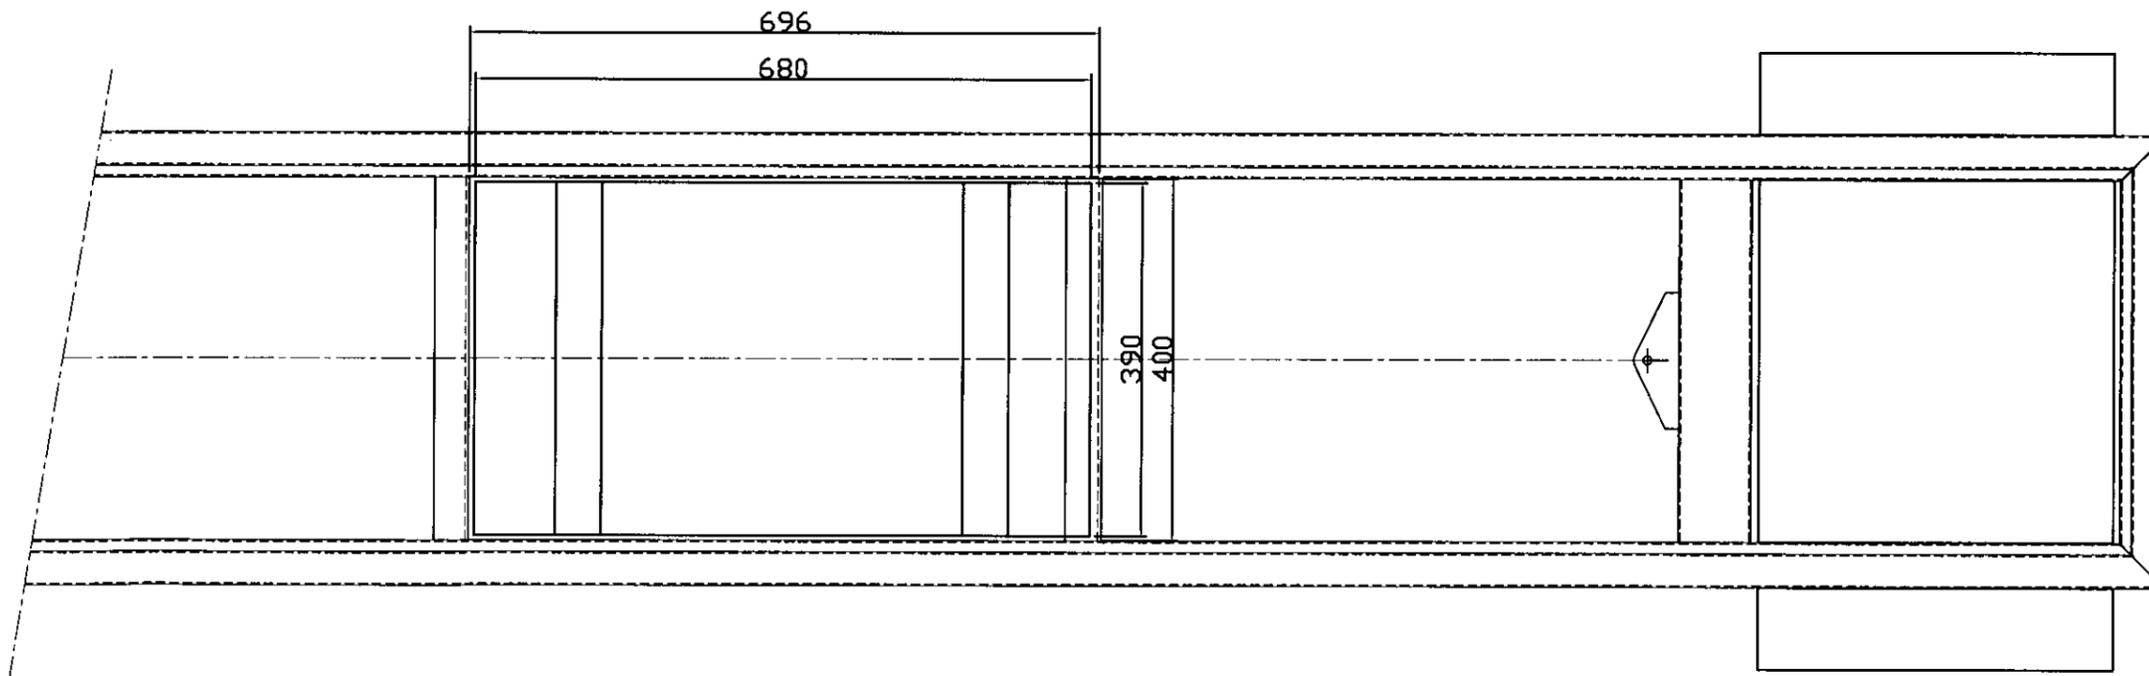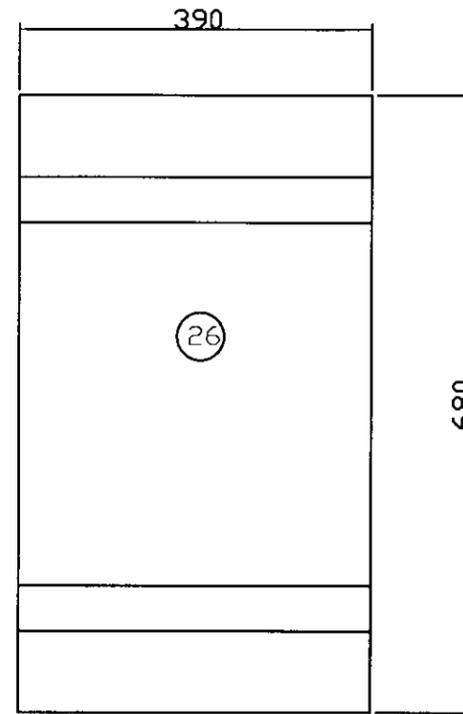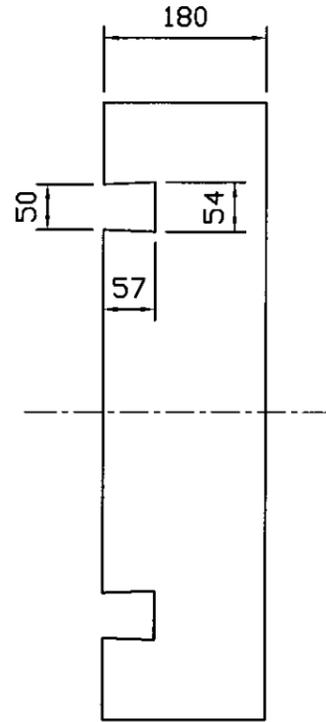






REV.	DATE	DESCRIPTION	NAME	JS	REMARKS:	ORDER NO: 5005046
	16-8-2005				FASE:	
DRIJVER BRUGGEN						
BAYARDS ALUMINIUM CONSTRUCTIES <small>ONTWIKKELING, PRODUCTIE & VERLENING VAN ALUMINIUM CONSTRUCTIES</small>			A1 50-797-7			

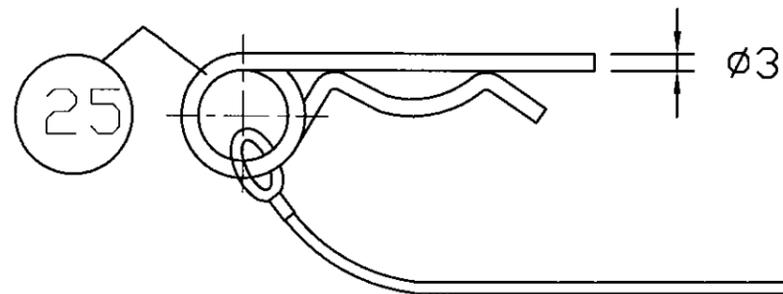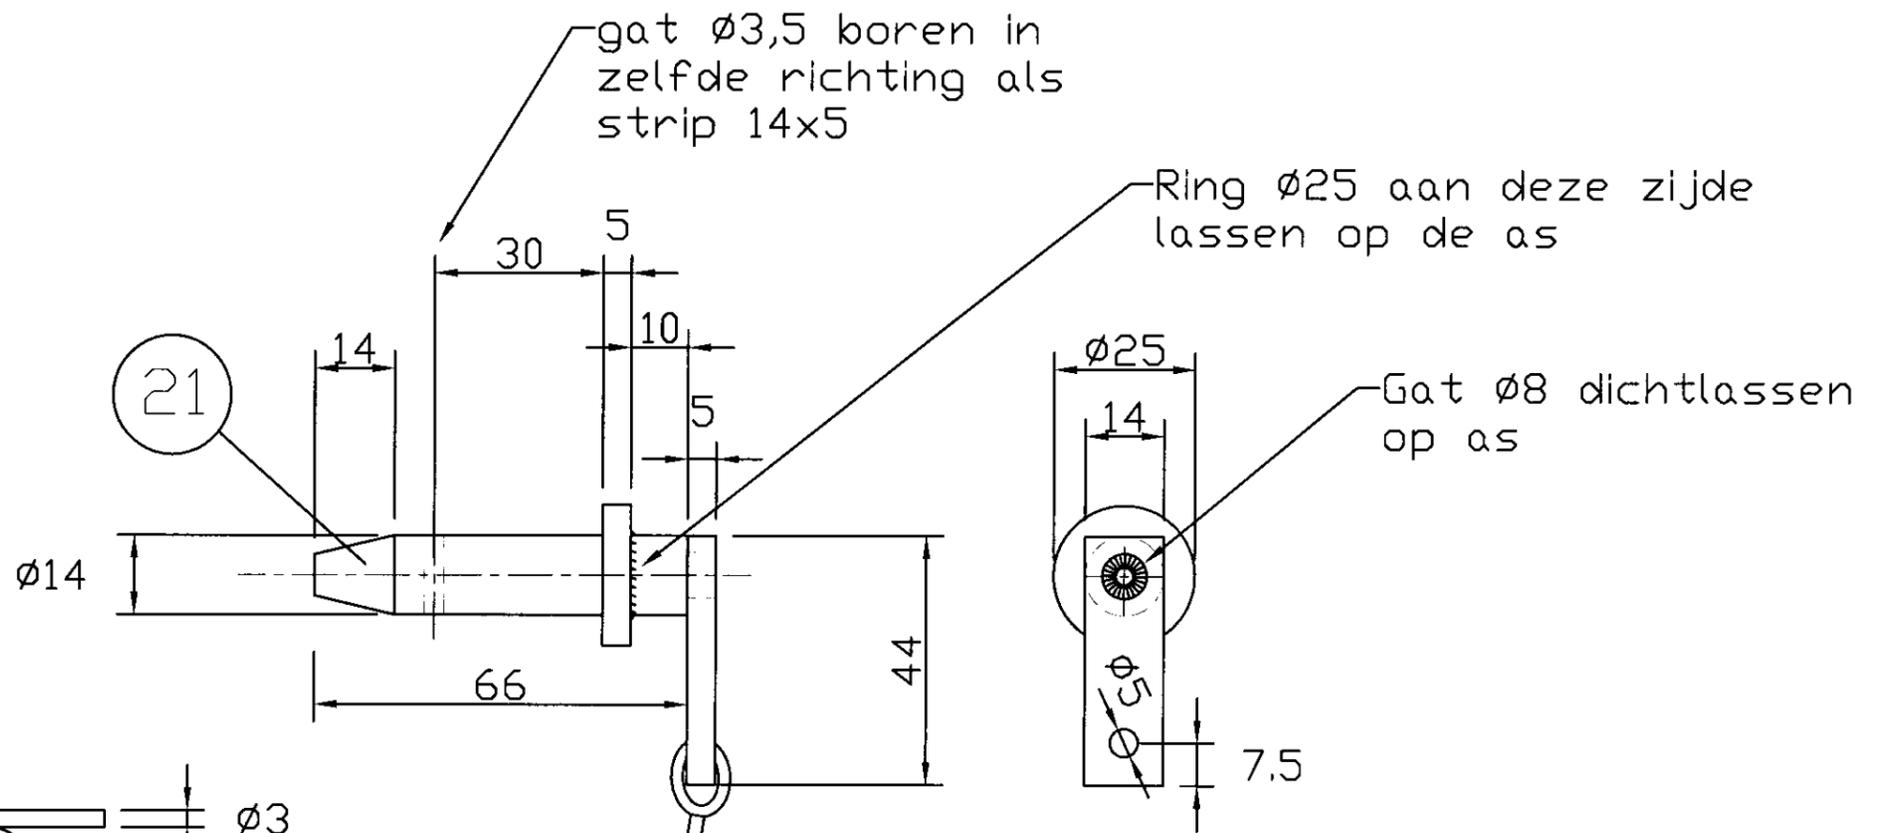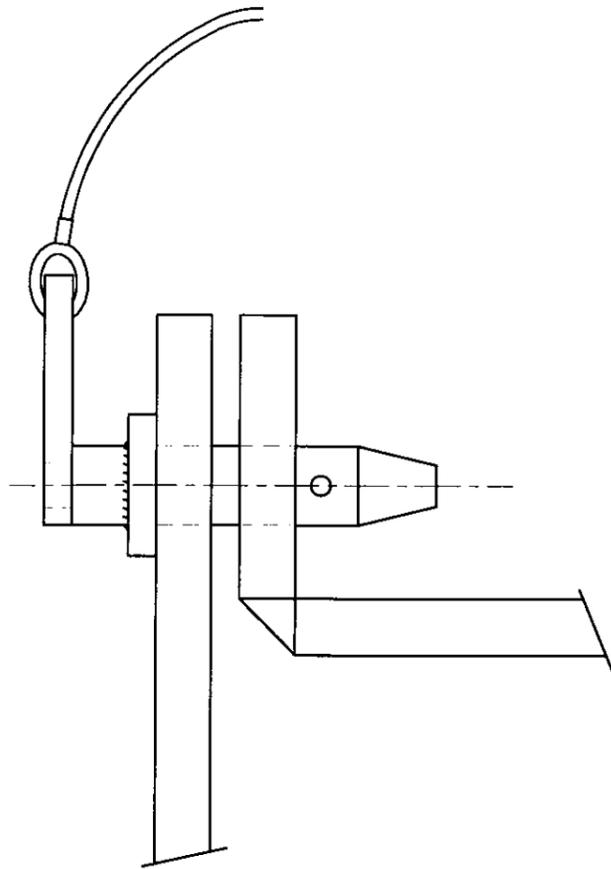

RVS borgdraad $\varnothing 2$ L= +/-150

24

REV. DATE	NAME	JS	REMARKS:	ORDER NO: 5005046	
	DATE	16-8-2005		FASE:	-
	SCALE	-			
	CHECKED	fb			
DESCRIPTION	HORIZONTALE BORGING				
	BAYARDS		A1	50-797-9	
	ALUMINIUM CONSTRUCTIES				
	BAYARDS B.V. VEERNEG 2, P.O. BOX 3, 2750 ZS HEIJM-LOOERLAND (HOLLAND), TELEPHONE 01848-3200, TELEFAX 24206, FAX 01848-4345				

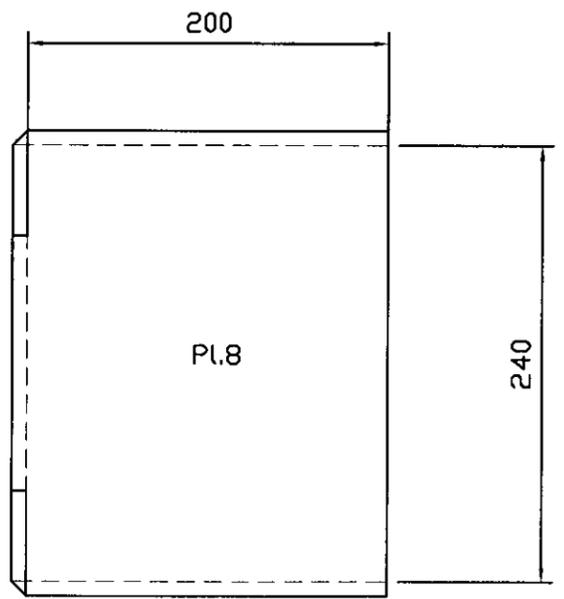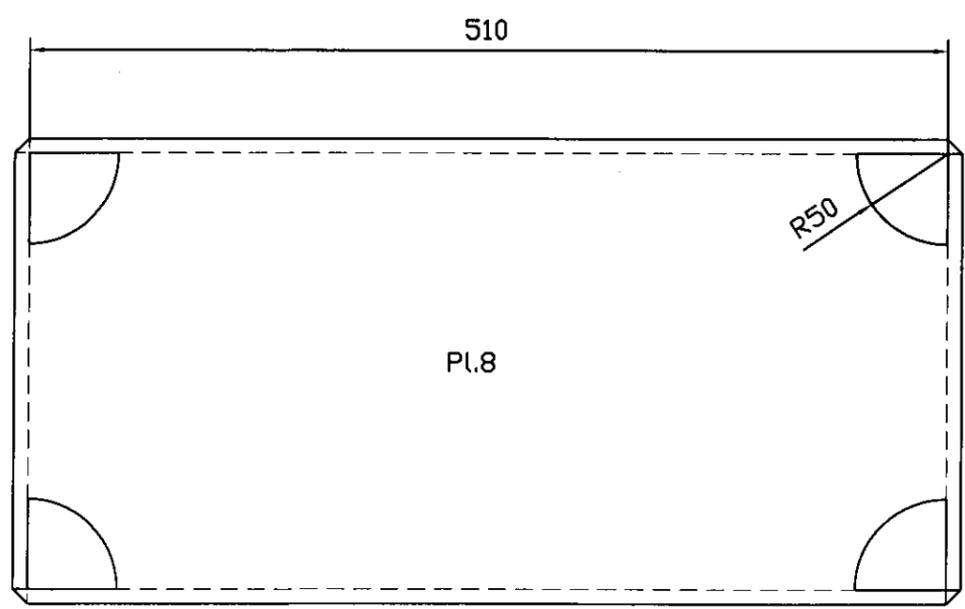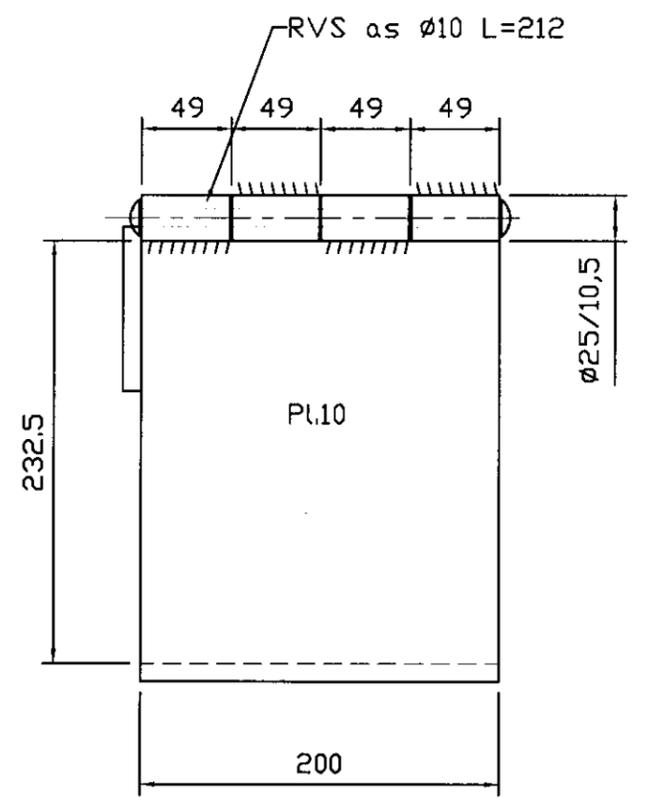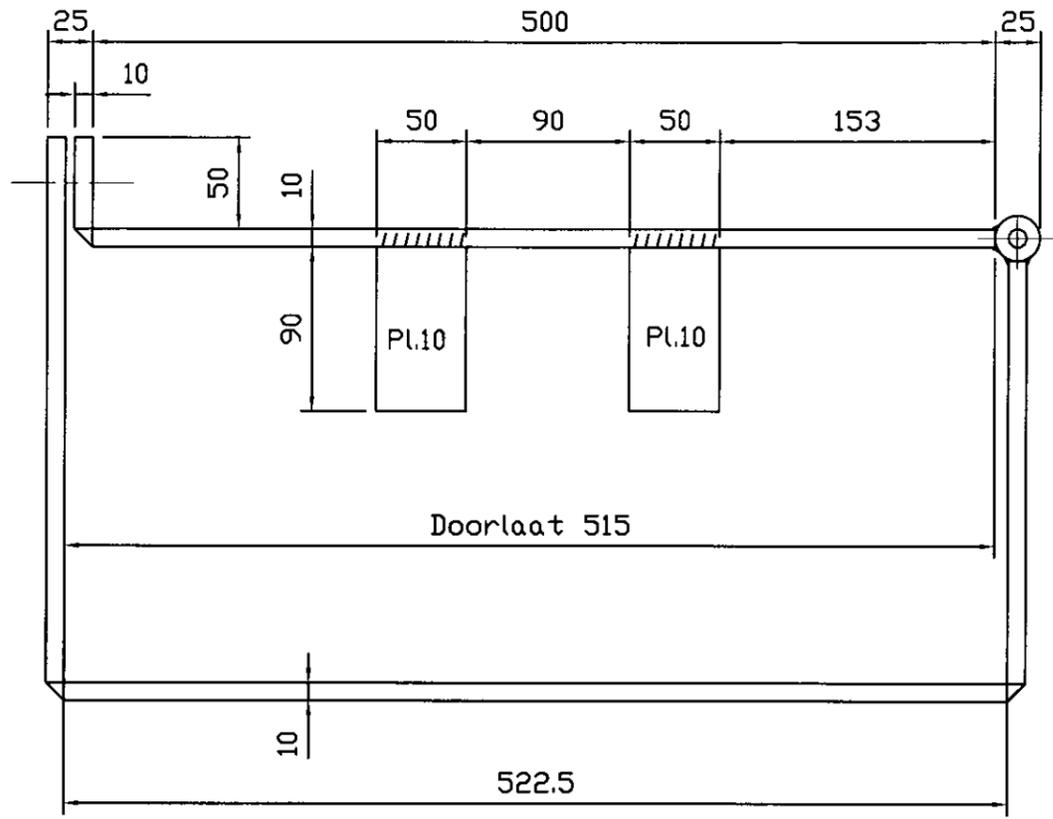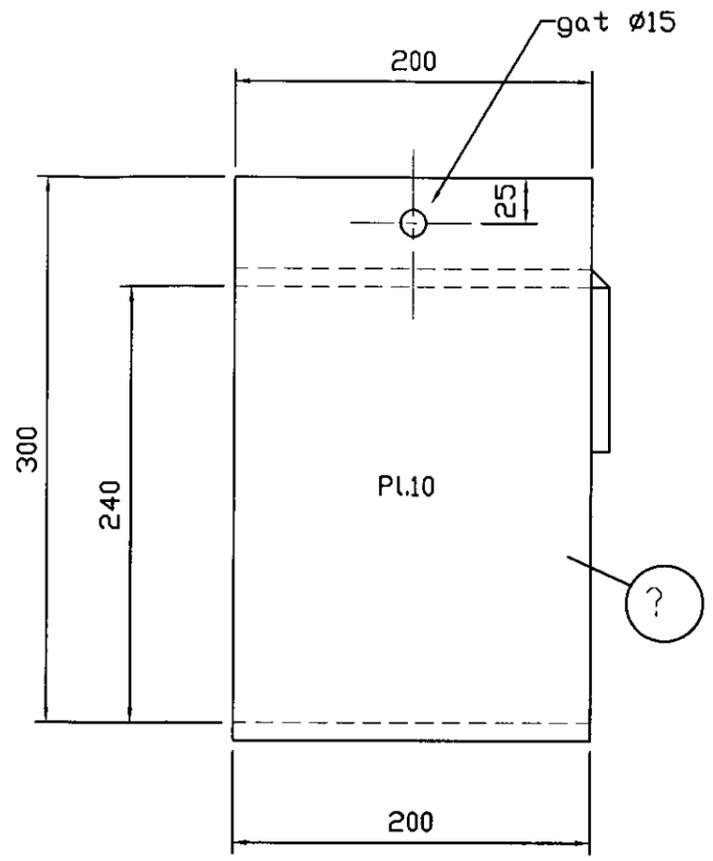

NAME	JZ		REMARKS: ORDER NO: 5005046
DATE	16-8-2005		FASE: -
SCALE	-		
CHECKED	fb		
DESCRIPTION	BRUGBERGING		
			A1 50-797-10
	ALUMINIUM CONSTRUCTIES		
	<small>BYARDS B.V. VERKEER 1, PALM 1, 2719 JG BIELE-LEESDAM POLLENS, TELEFON 0646-3330, FAX 230741, 0646-1366</small>		

