






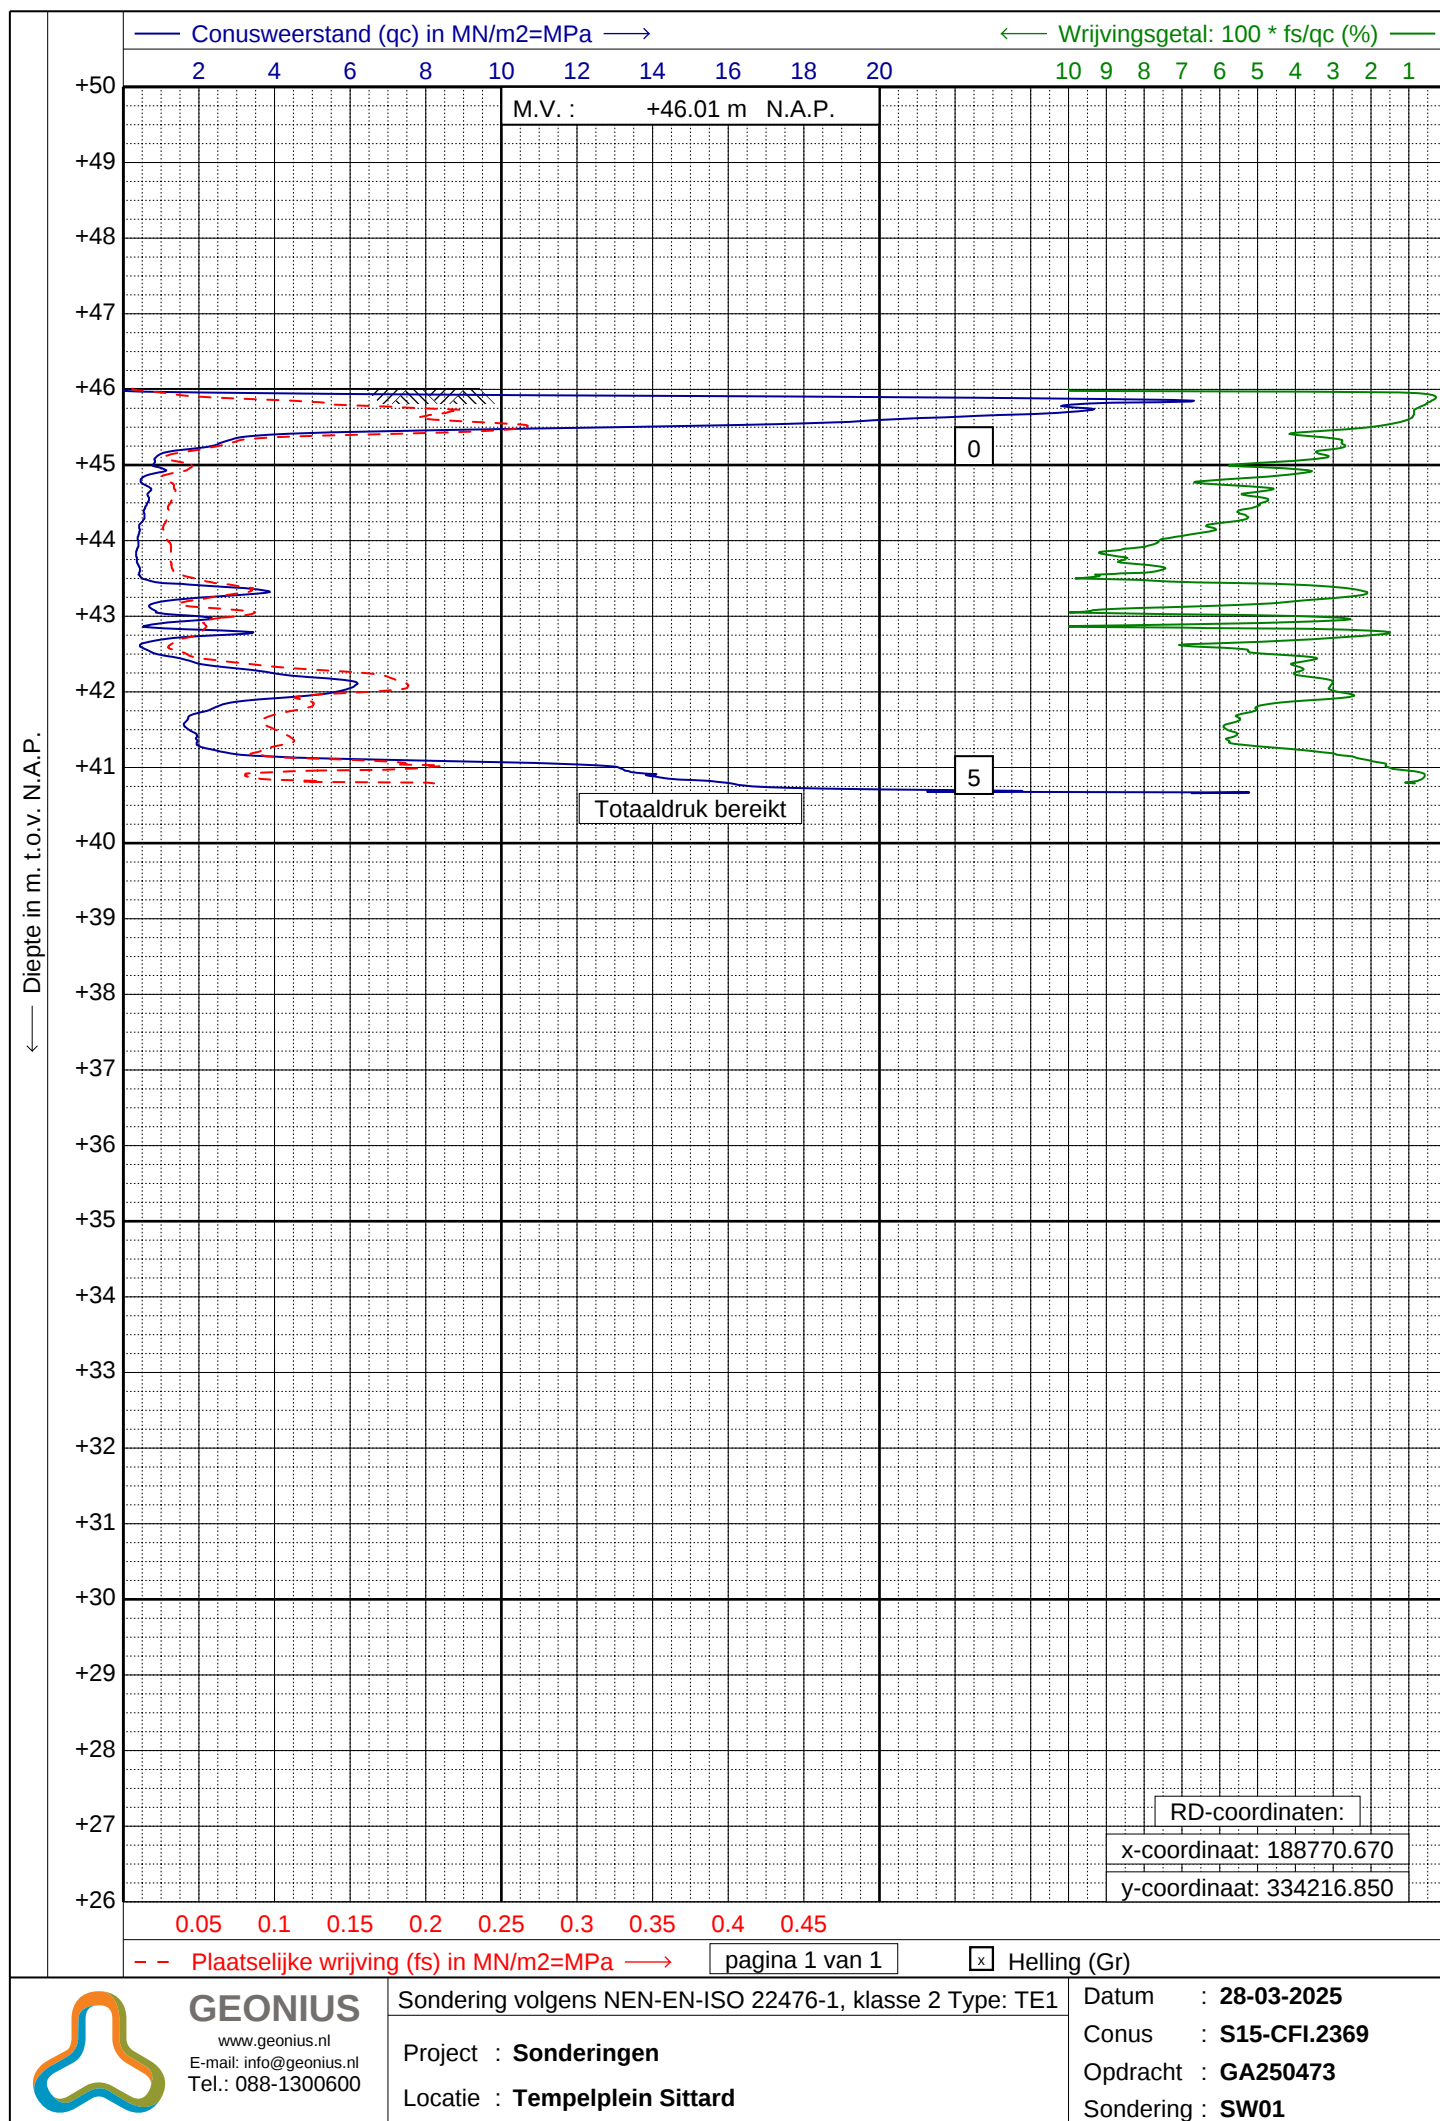

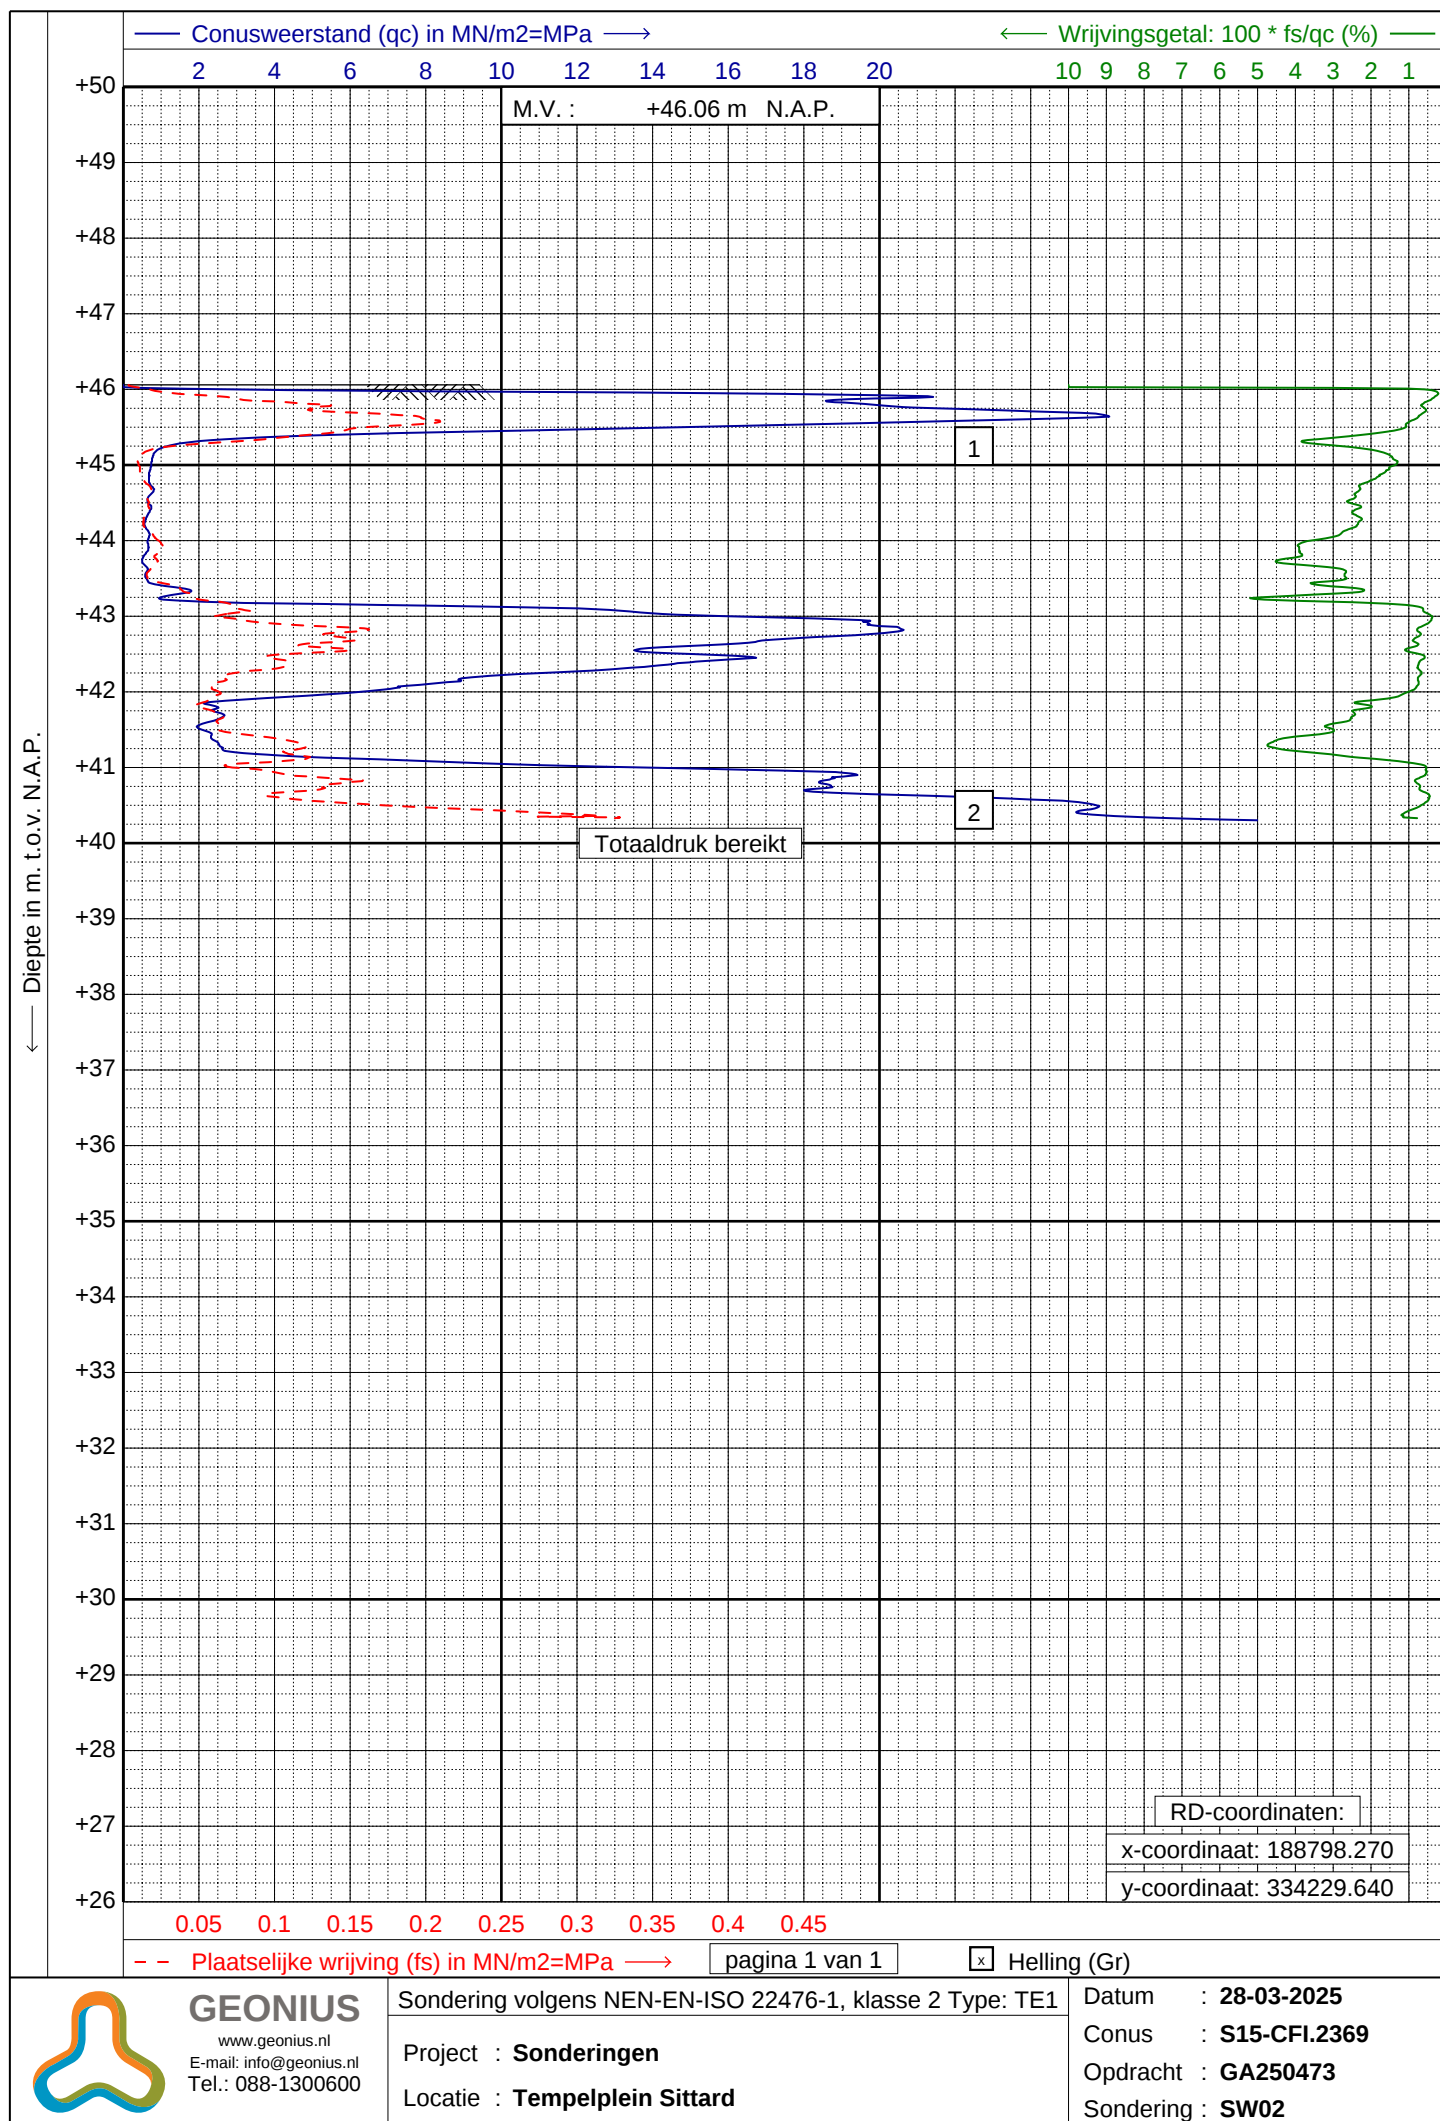

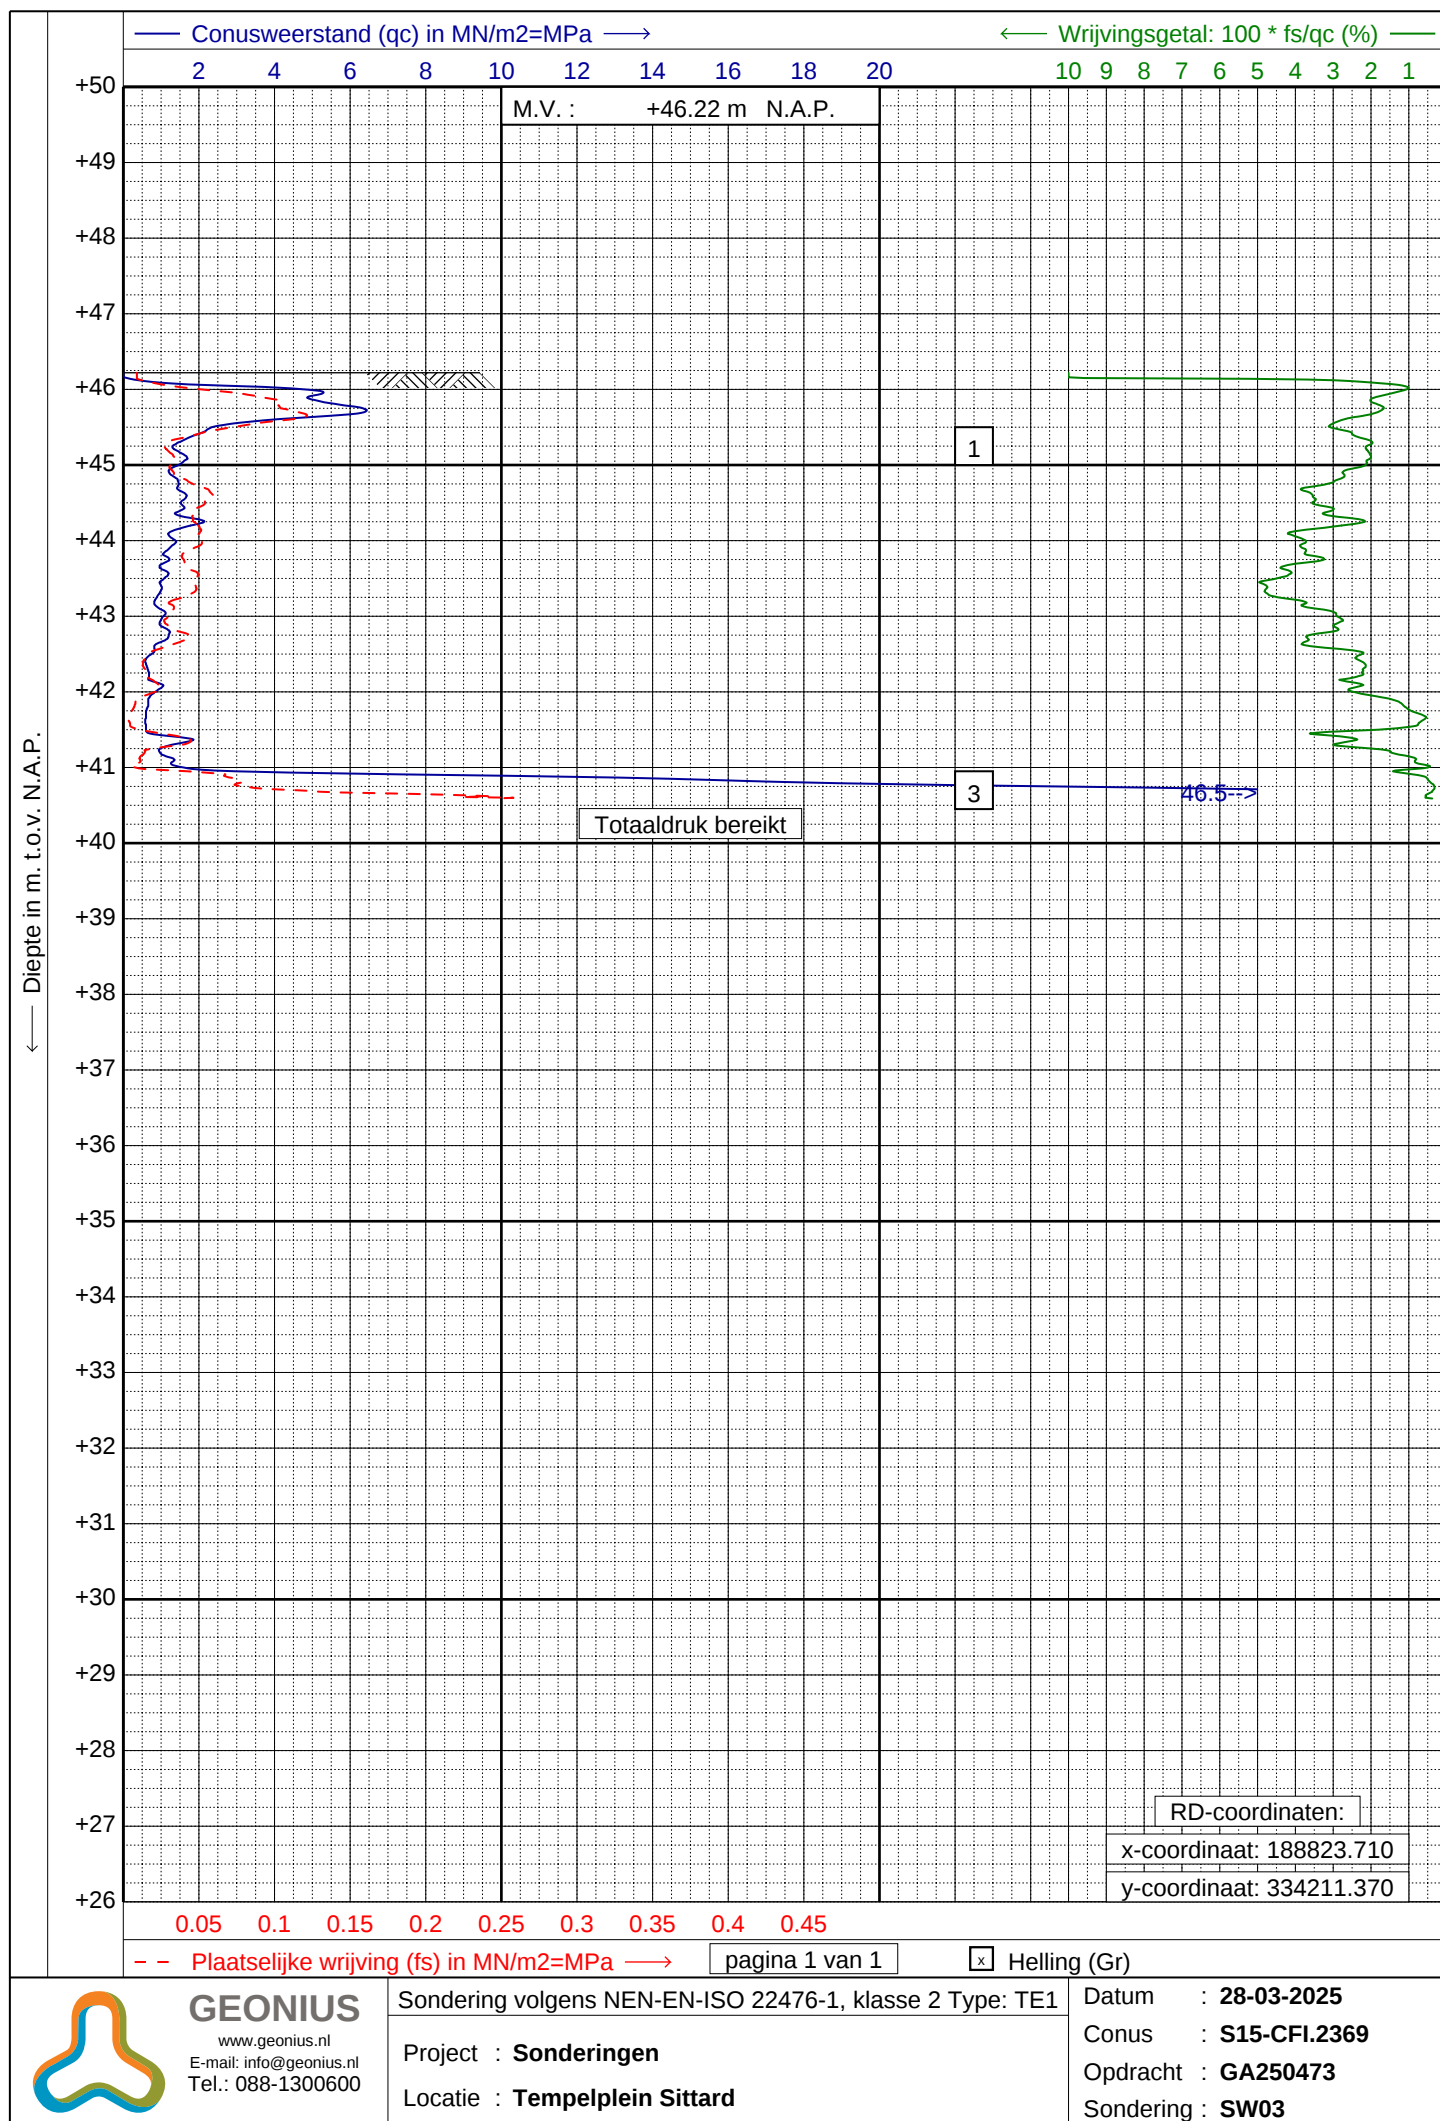

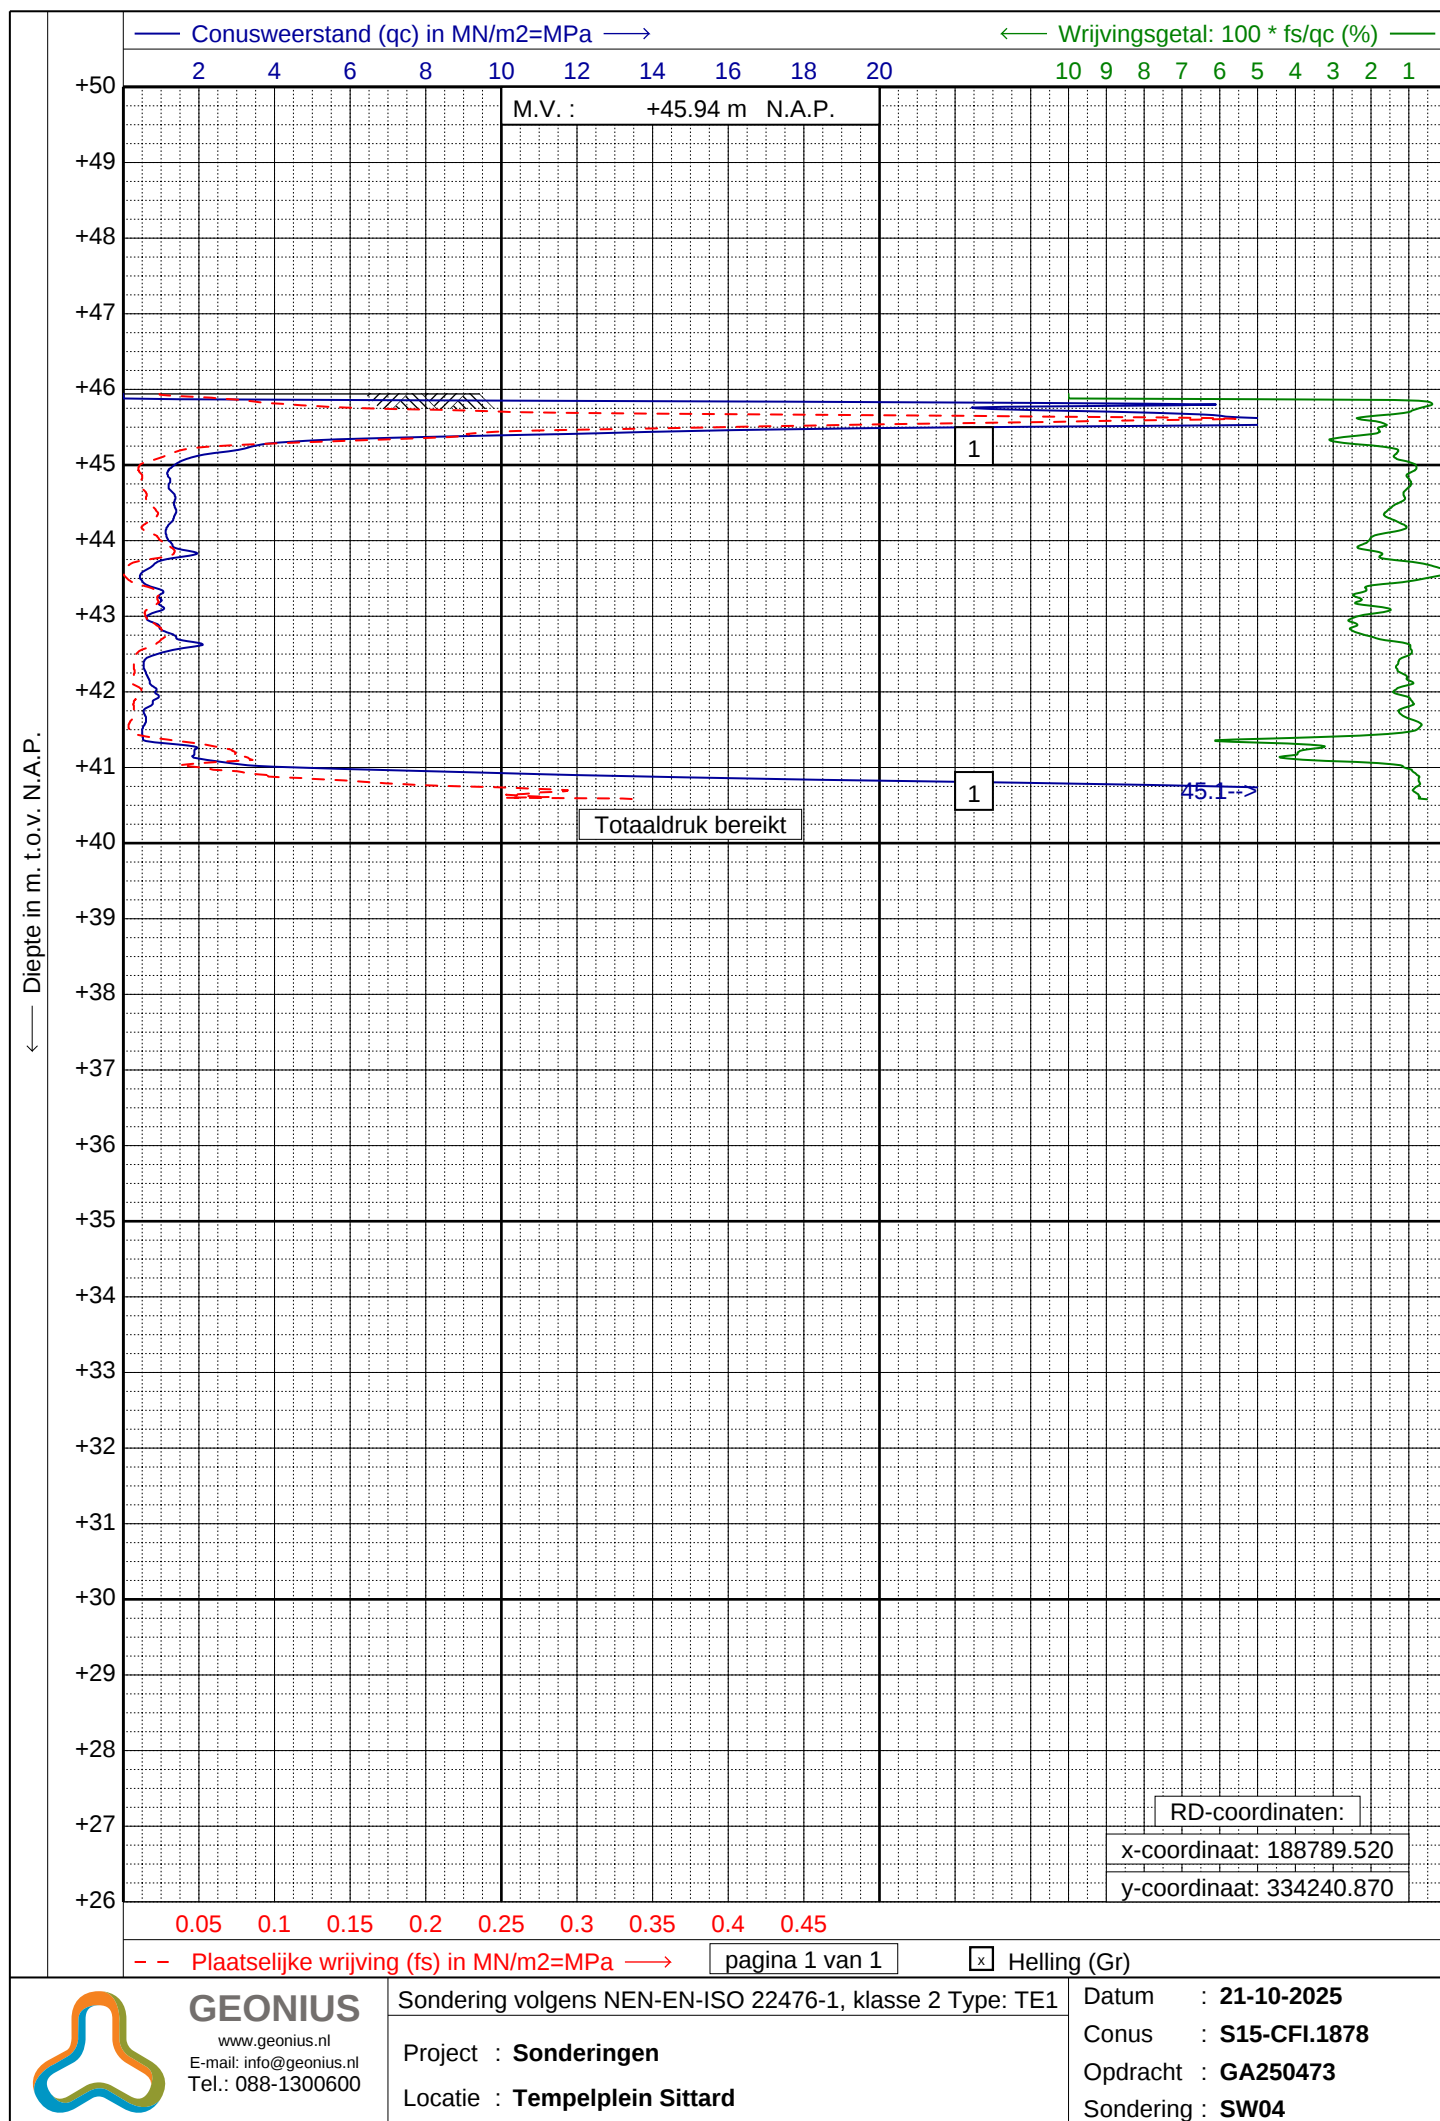

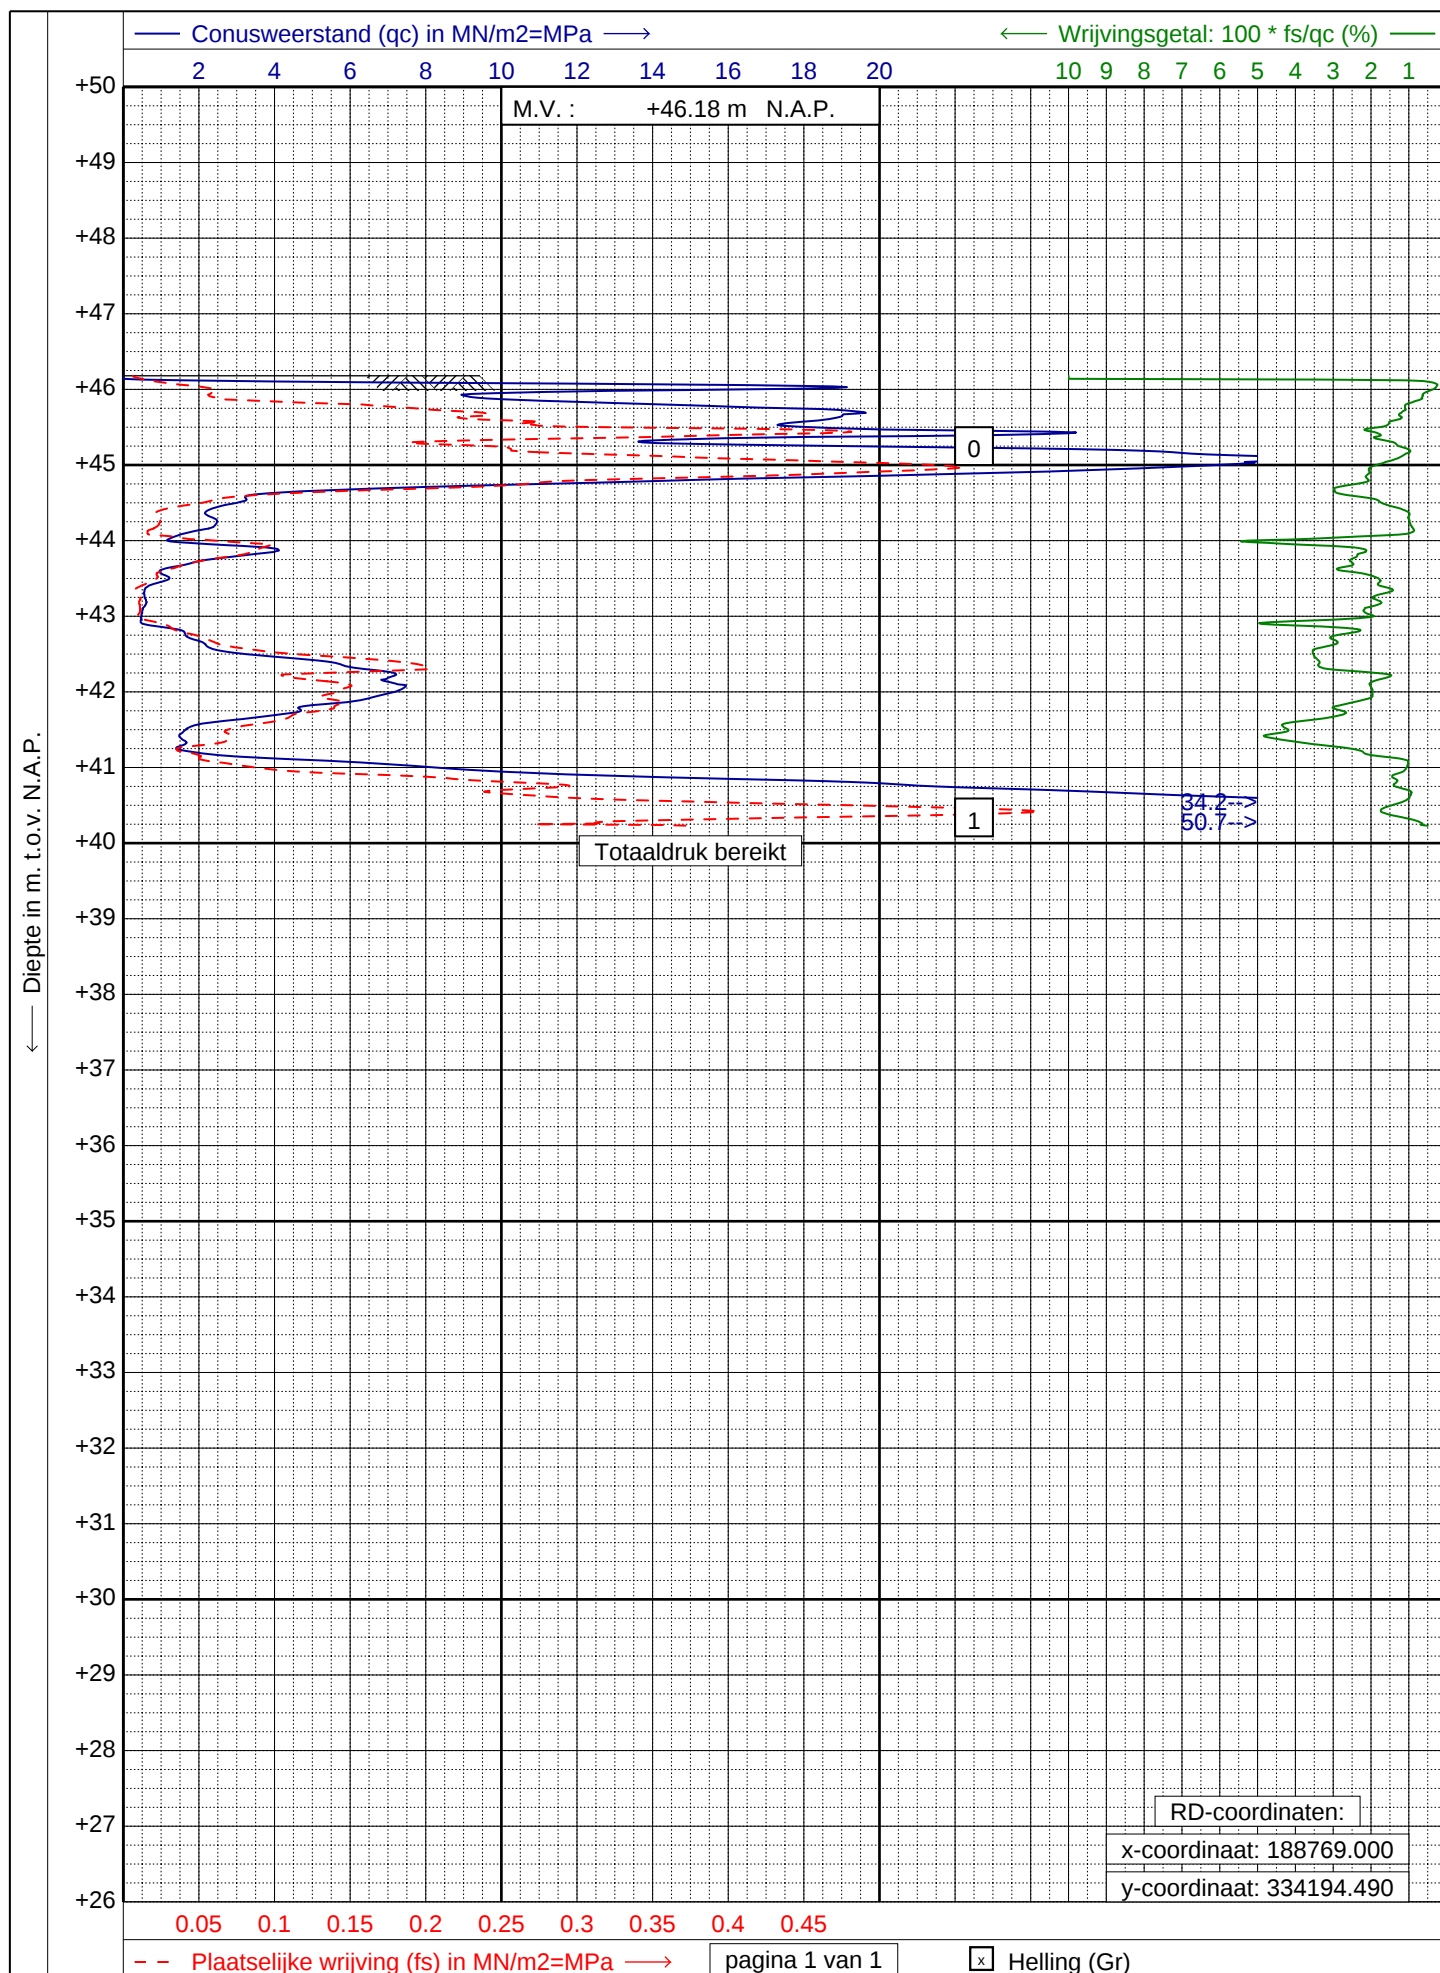

GEONIUS
www.geonius.nl
E-mail: info@geonius.nl
Tel.: 088-1300600

Sondering volgens NEN-EN-ISO 22476-1, klasse 2 Type: TE1

Project : **Sonderingen**


Locatie : **Tempelplein Sittard**

Datum : **21-10-2025**

Conus : **S15-CFI.1878**

Opdracht : **GA250473**

Sondering : **SW05**

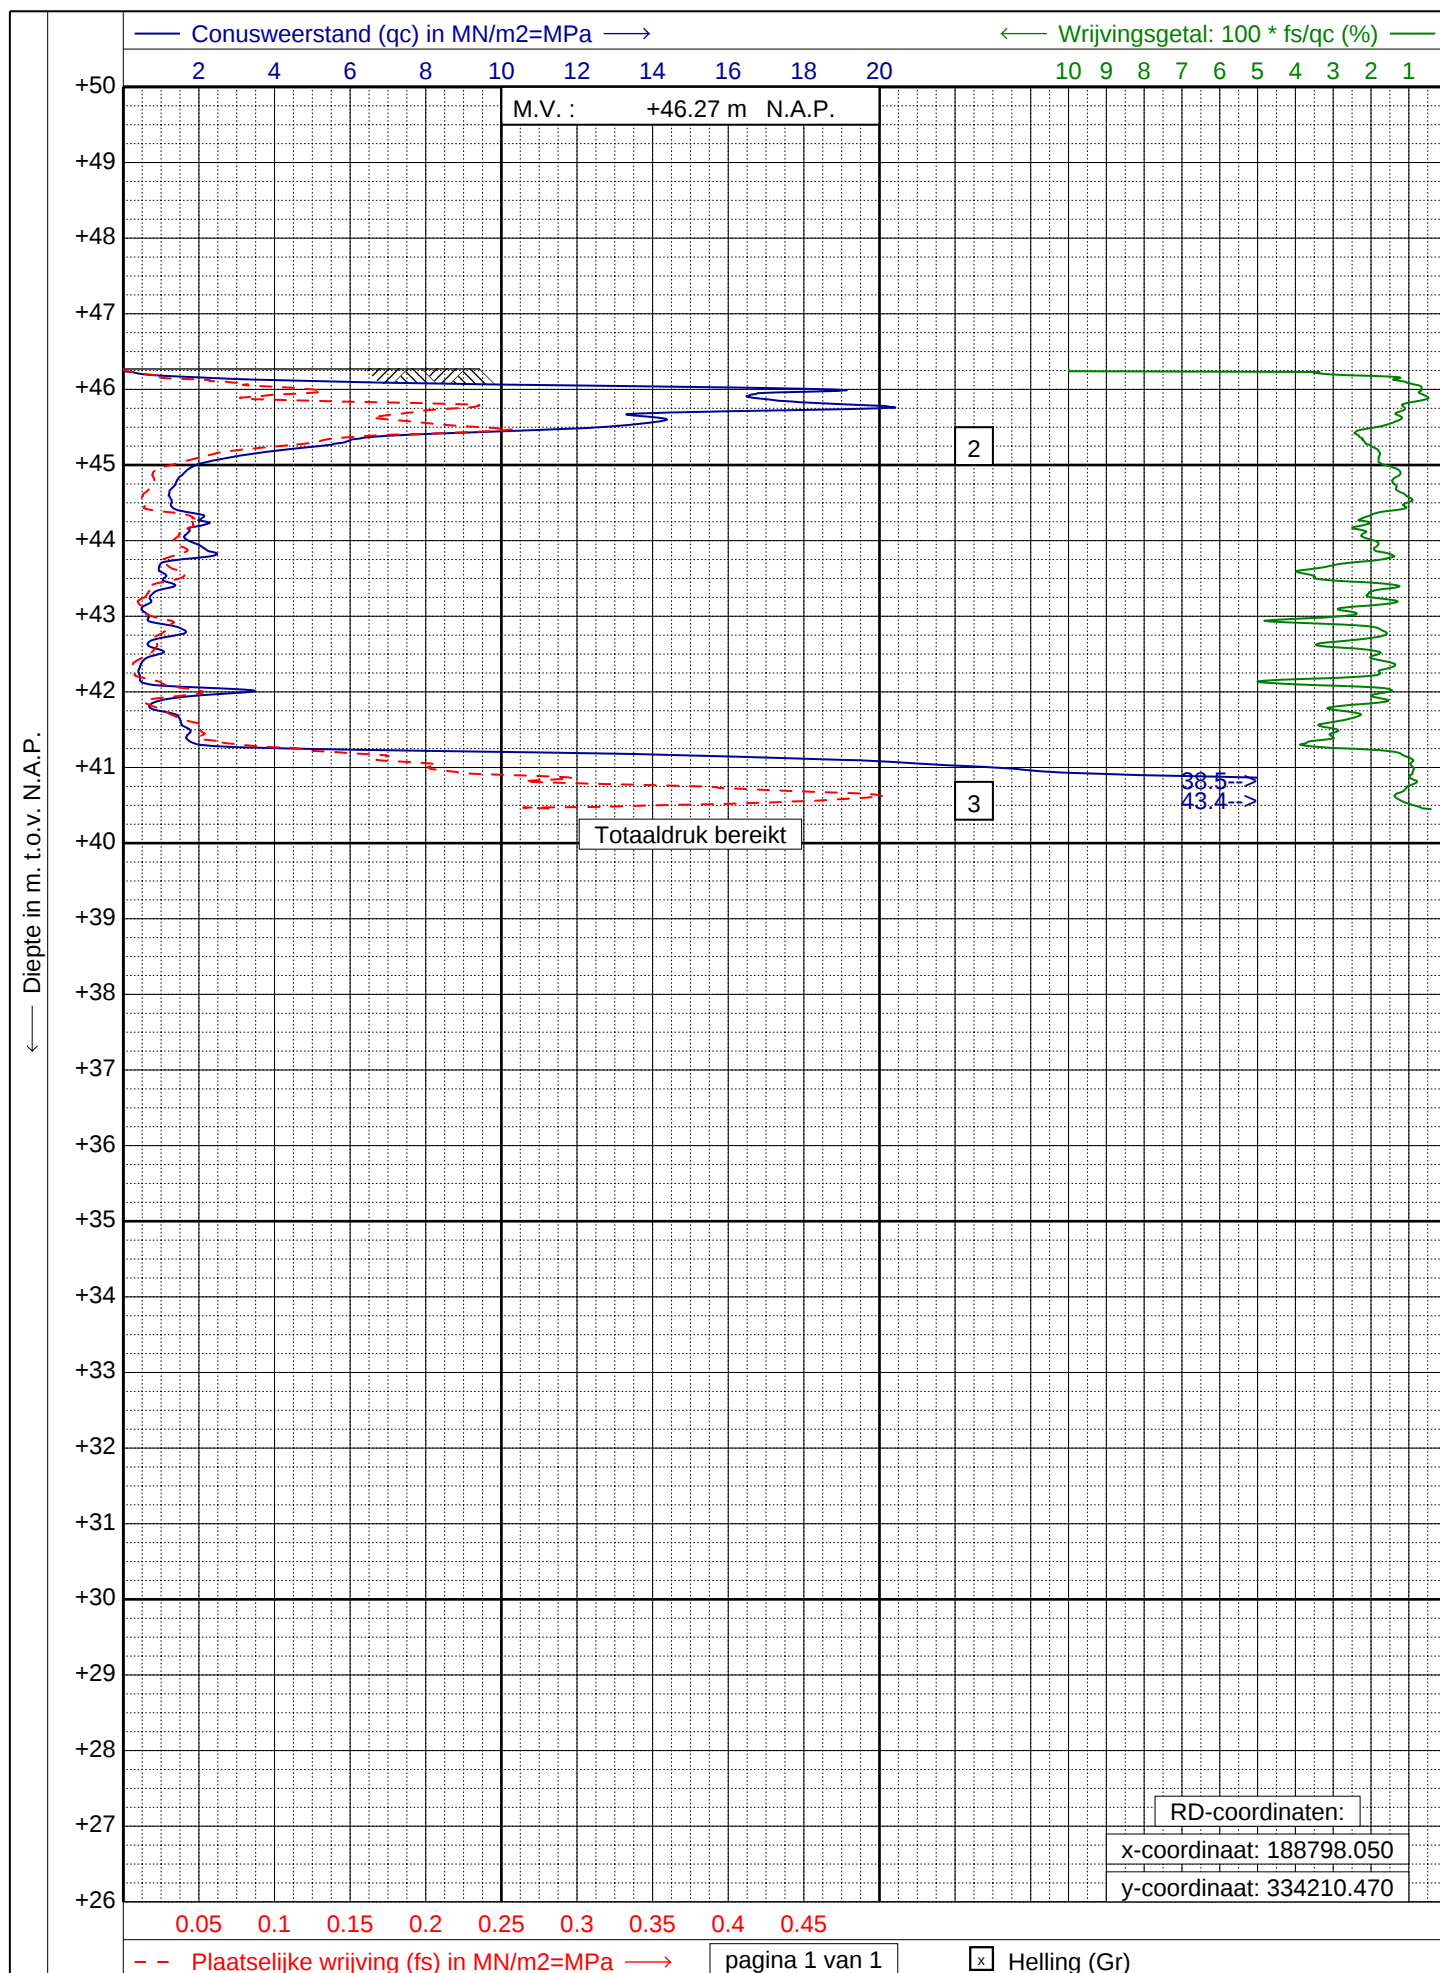

GEONIUS
www.geonius.nl
E-mail: info@geonius.nl
Tel.: 088-1300600

Sondering volgens NEN-EN-ISO 22476-1, klasse 2 Type: TE1

Project : **Sonderingen**


Locatie : **Tempelplein Sittard**

Datum : **21-10-2025**

Conus : **S15-CFI.1878**

Opdracht : **GA250473**

Sondering : **SW06**

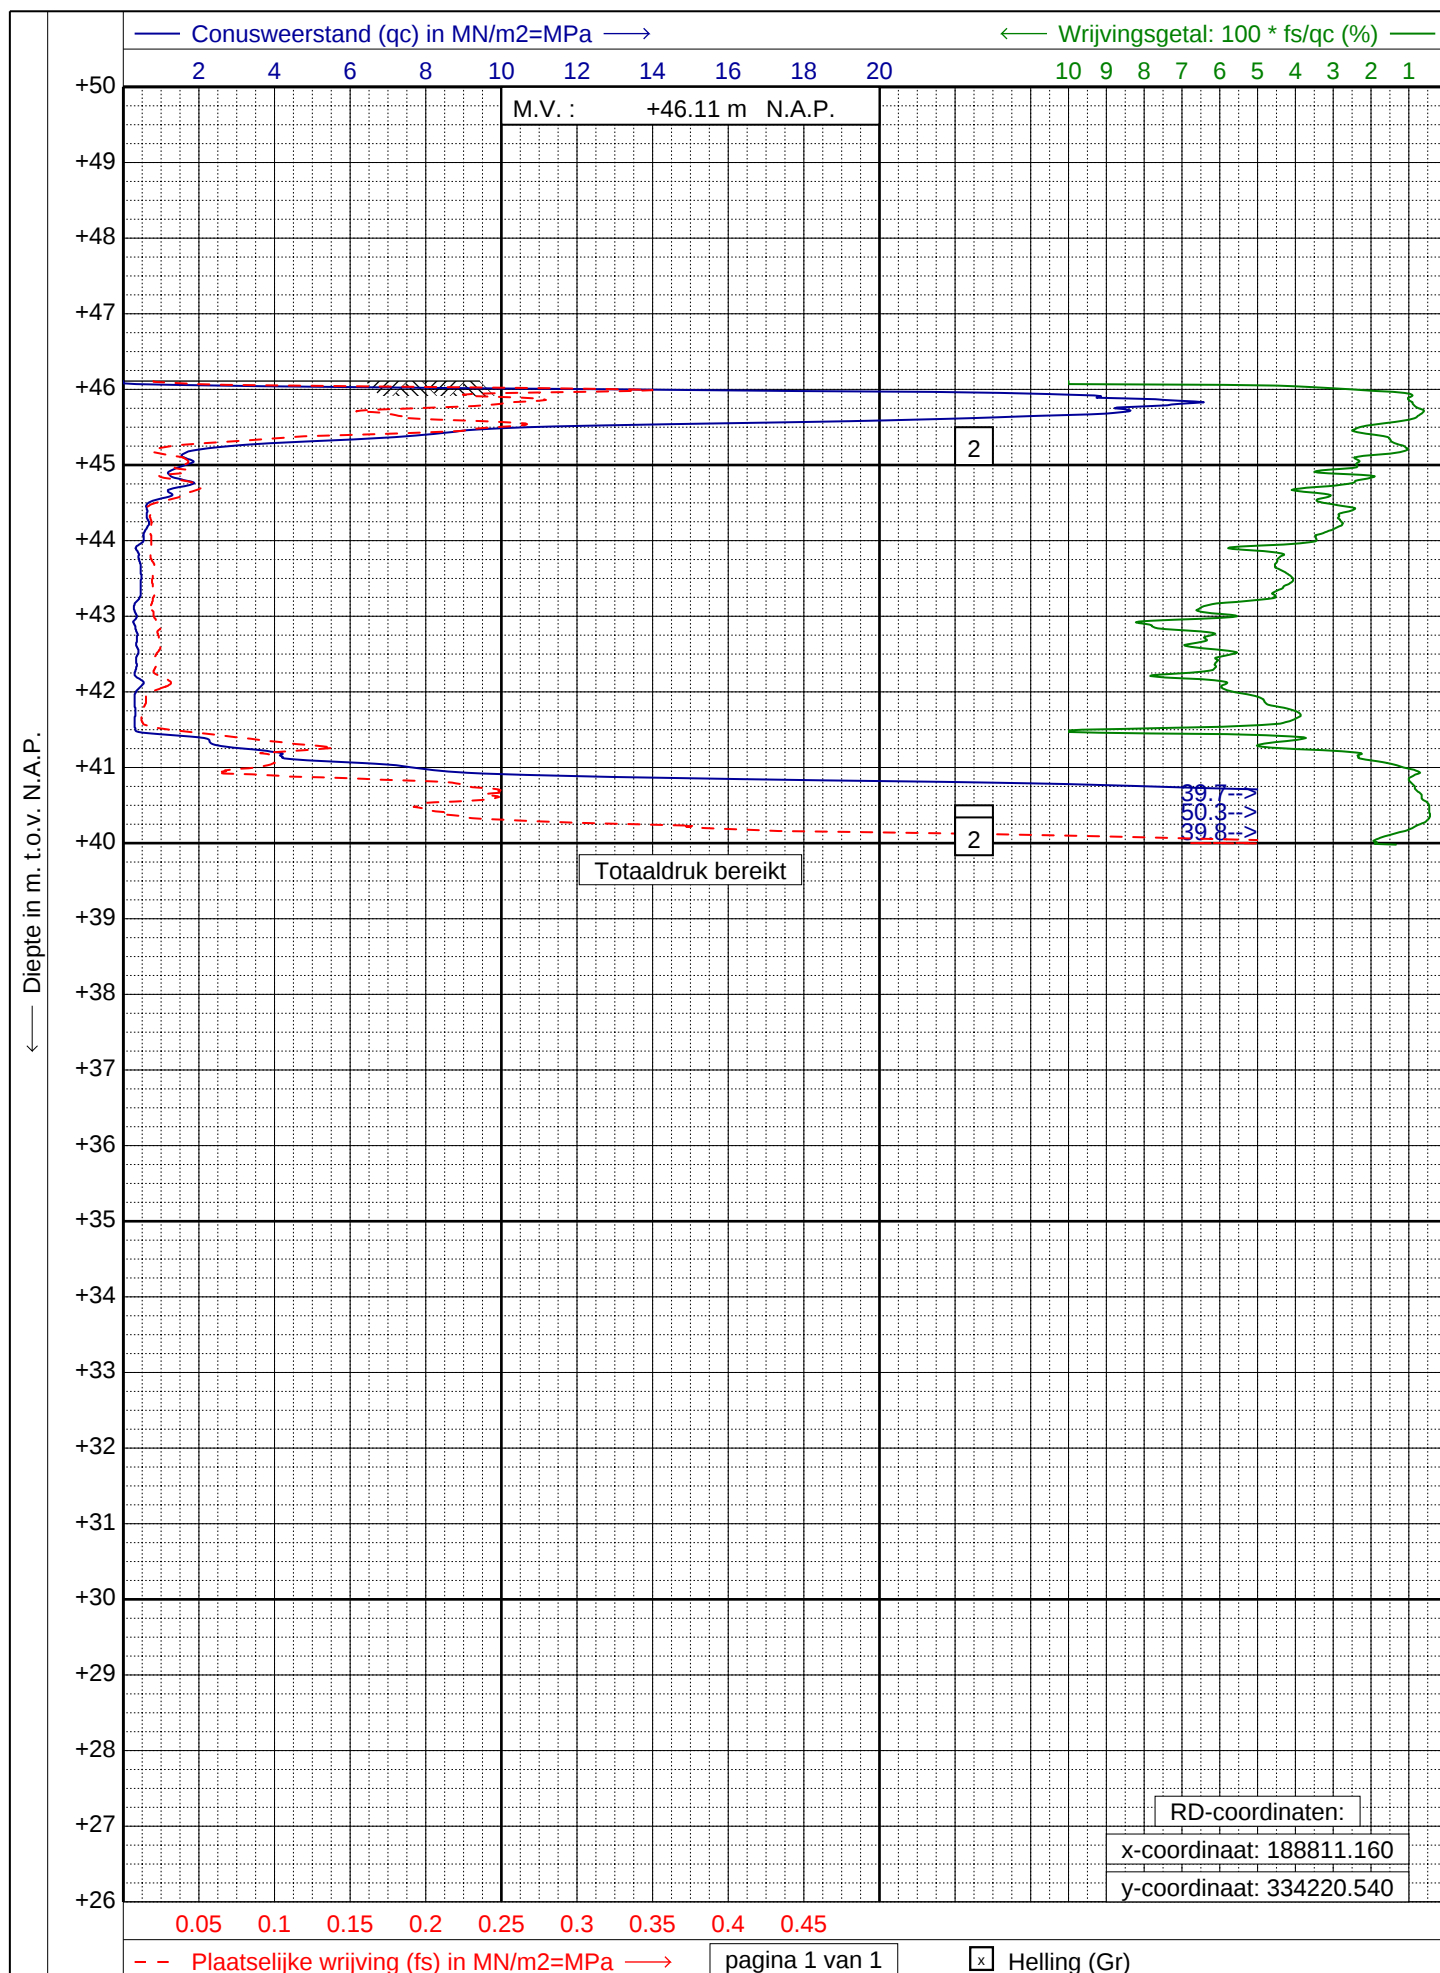

GEONIUS
www.geonius.nl
E-mail: info@geonius.nl
Tel.: 088-1300600

Sondering volgens NEN-EN-ISO 22476-1, klasse 2 Type: TE1

Project : **Sonderingen**


Locatie : **Tempelplein Sittard**

Datum : **21-10-2025**

Conus : **S15-CFI.1878**

Opdracht : **GA250473**

Sondering : **SW07**

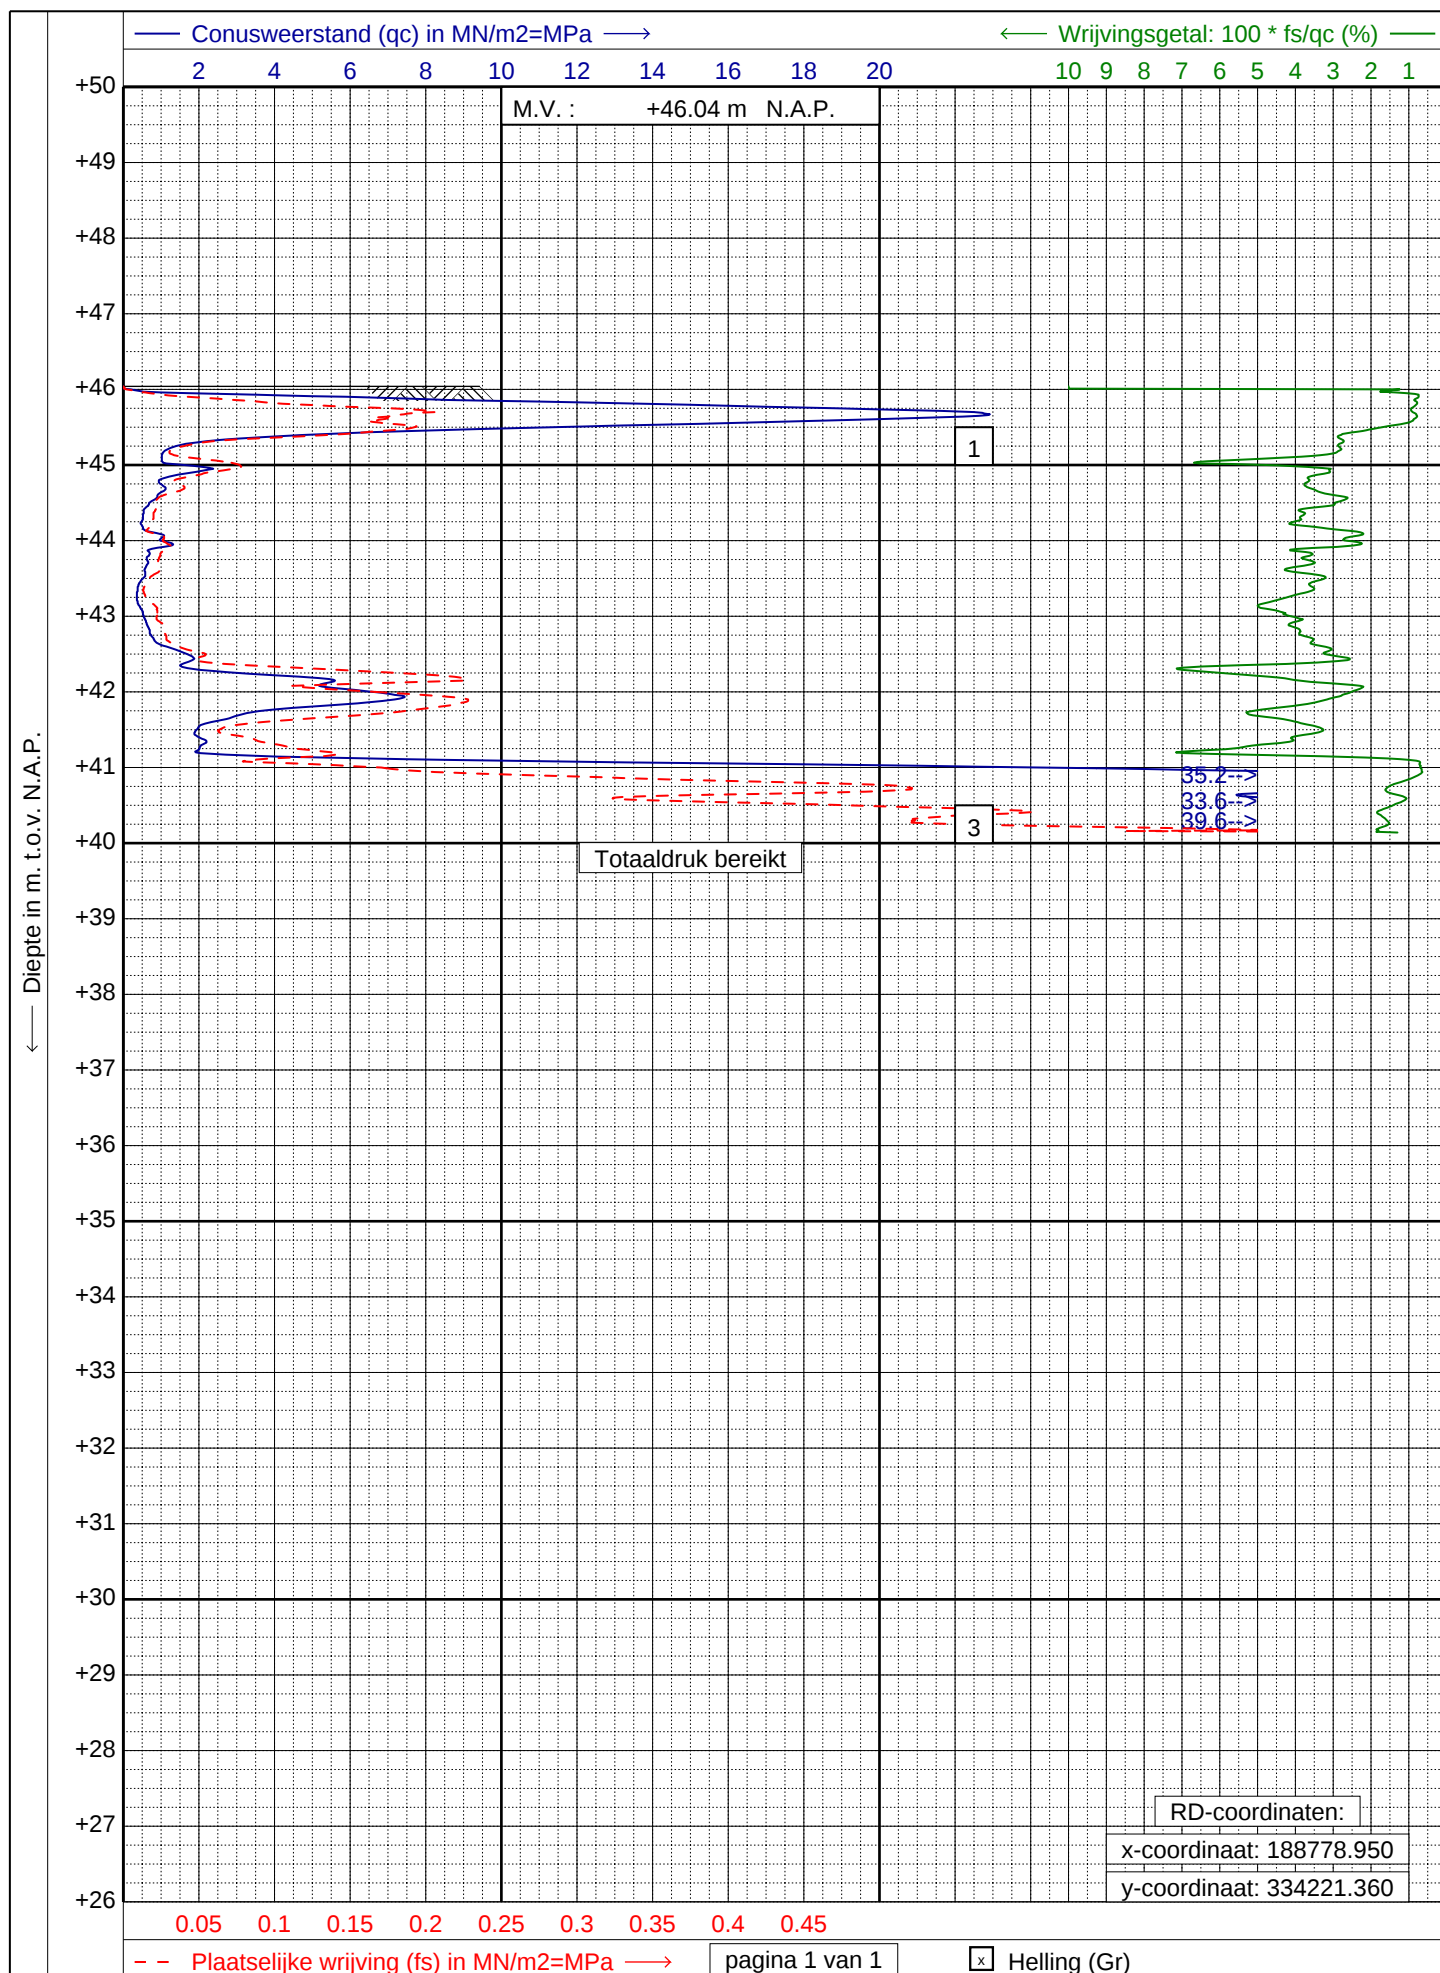

GEONIUS
www.geonius.nl
E-mail: info@geonius.nl
Tel.: 088-1300600

Sondering volgens NEN-EN-ISO 22476-1, klasse 2 Type: TE1

Project : **Sonderingen**

Locatie : **Tempelplein Sittard**

Datum : **21-10-2025**

Conus : **S15-CFI.1878**

Opdracht : **GA250473**

Sondering : **SW08**

