




**PROFILE VIEW**

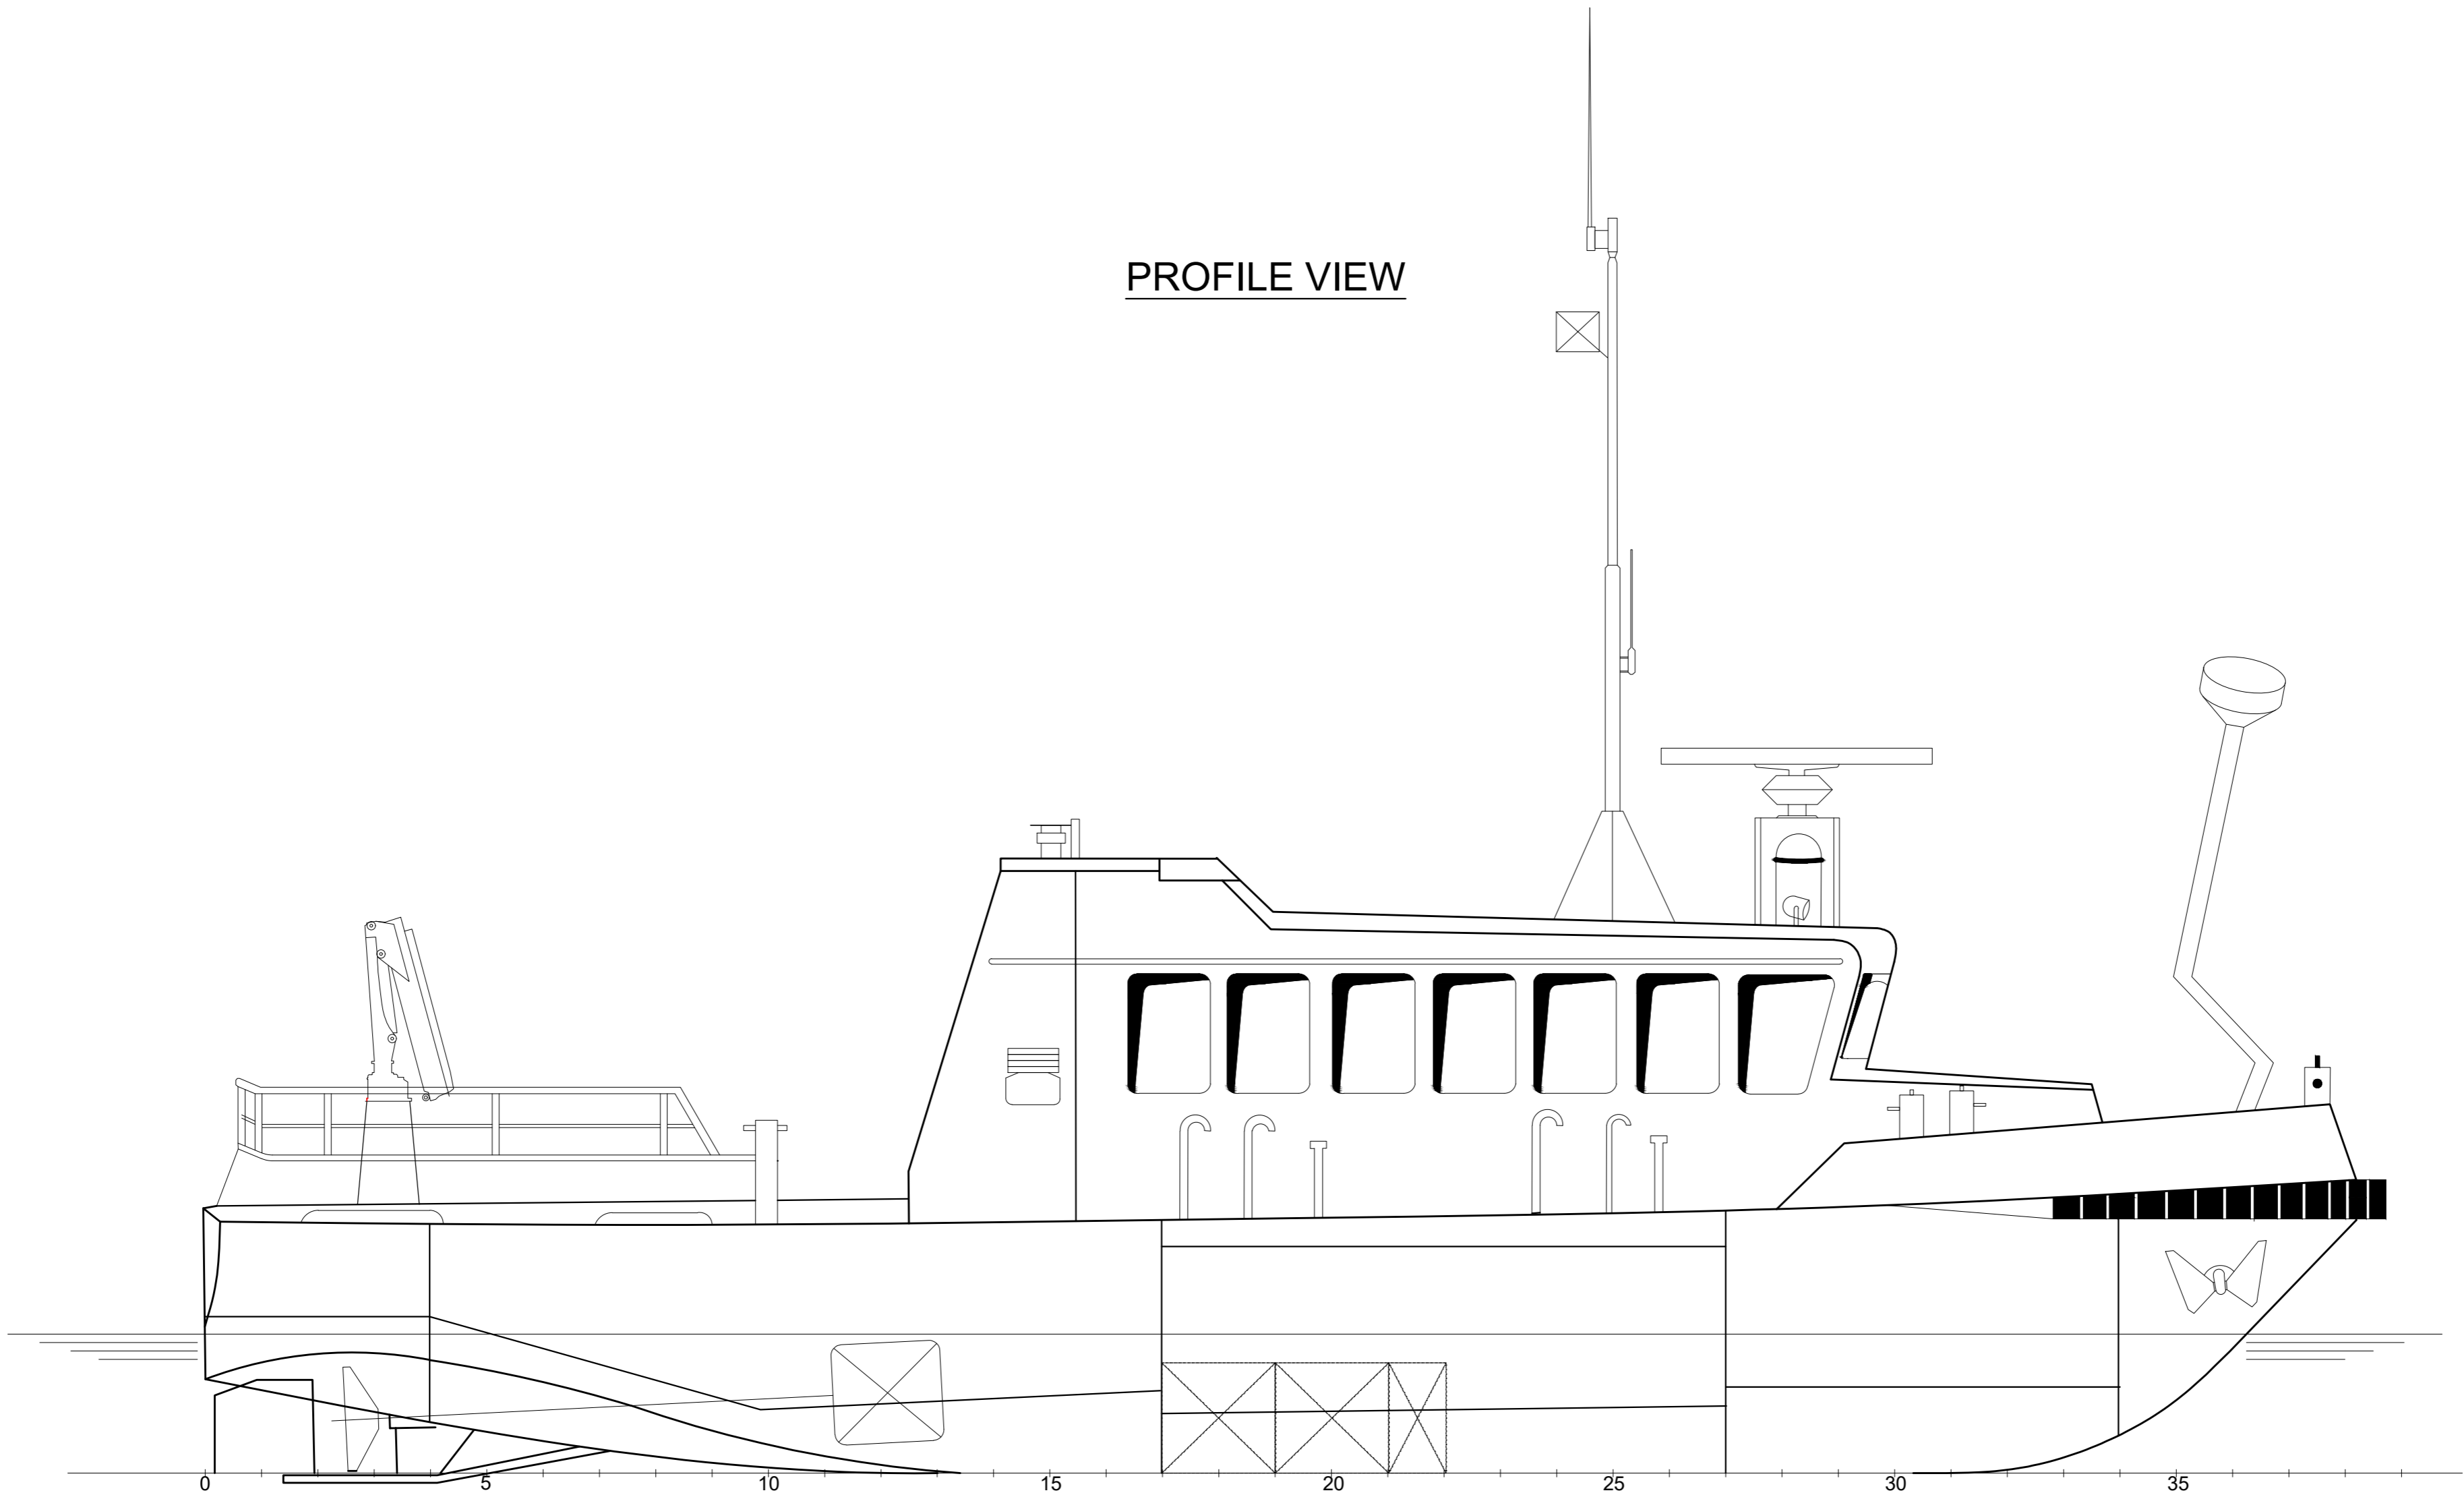

**MAIN DECK**

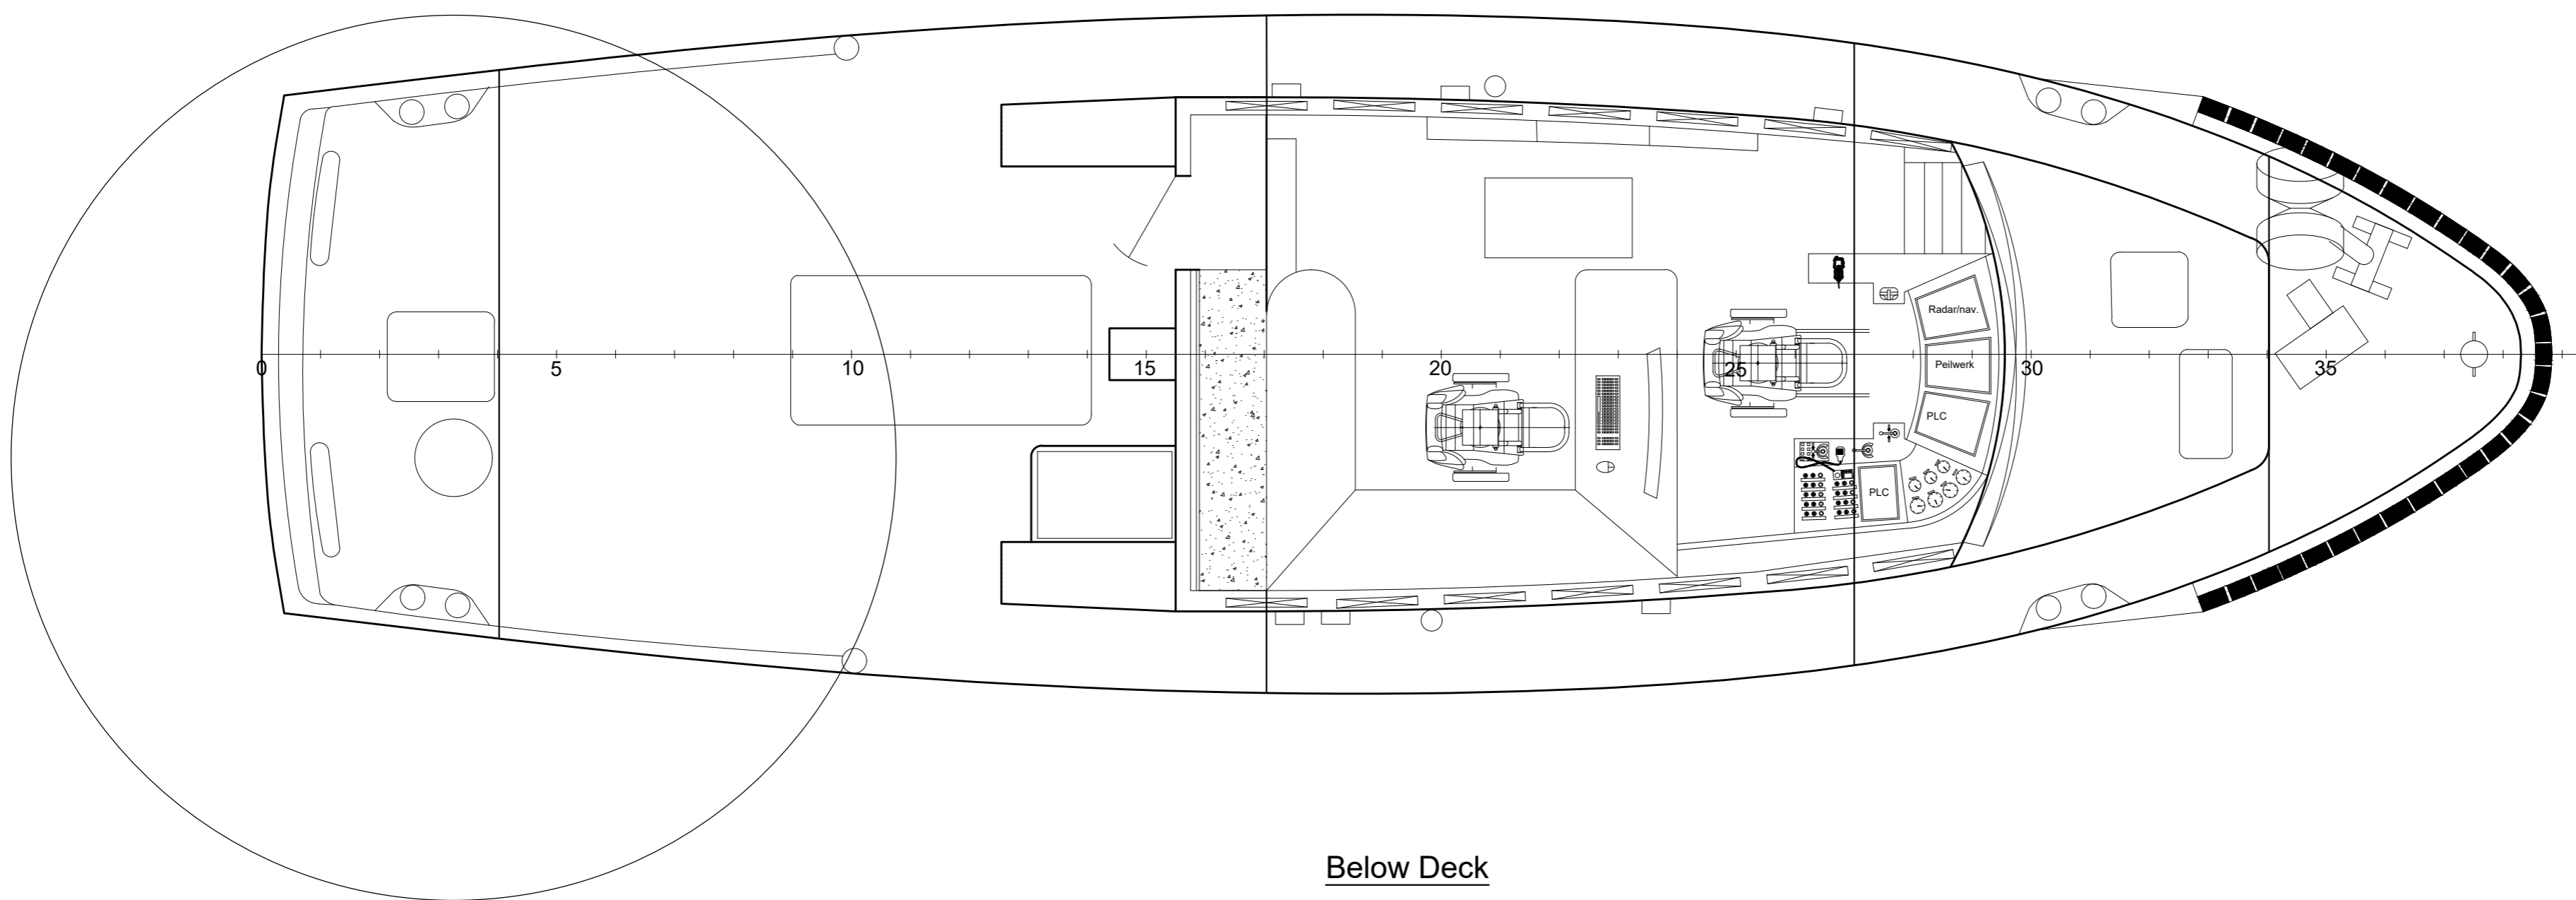

**Below Deck**

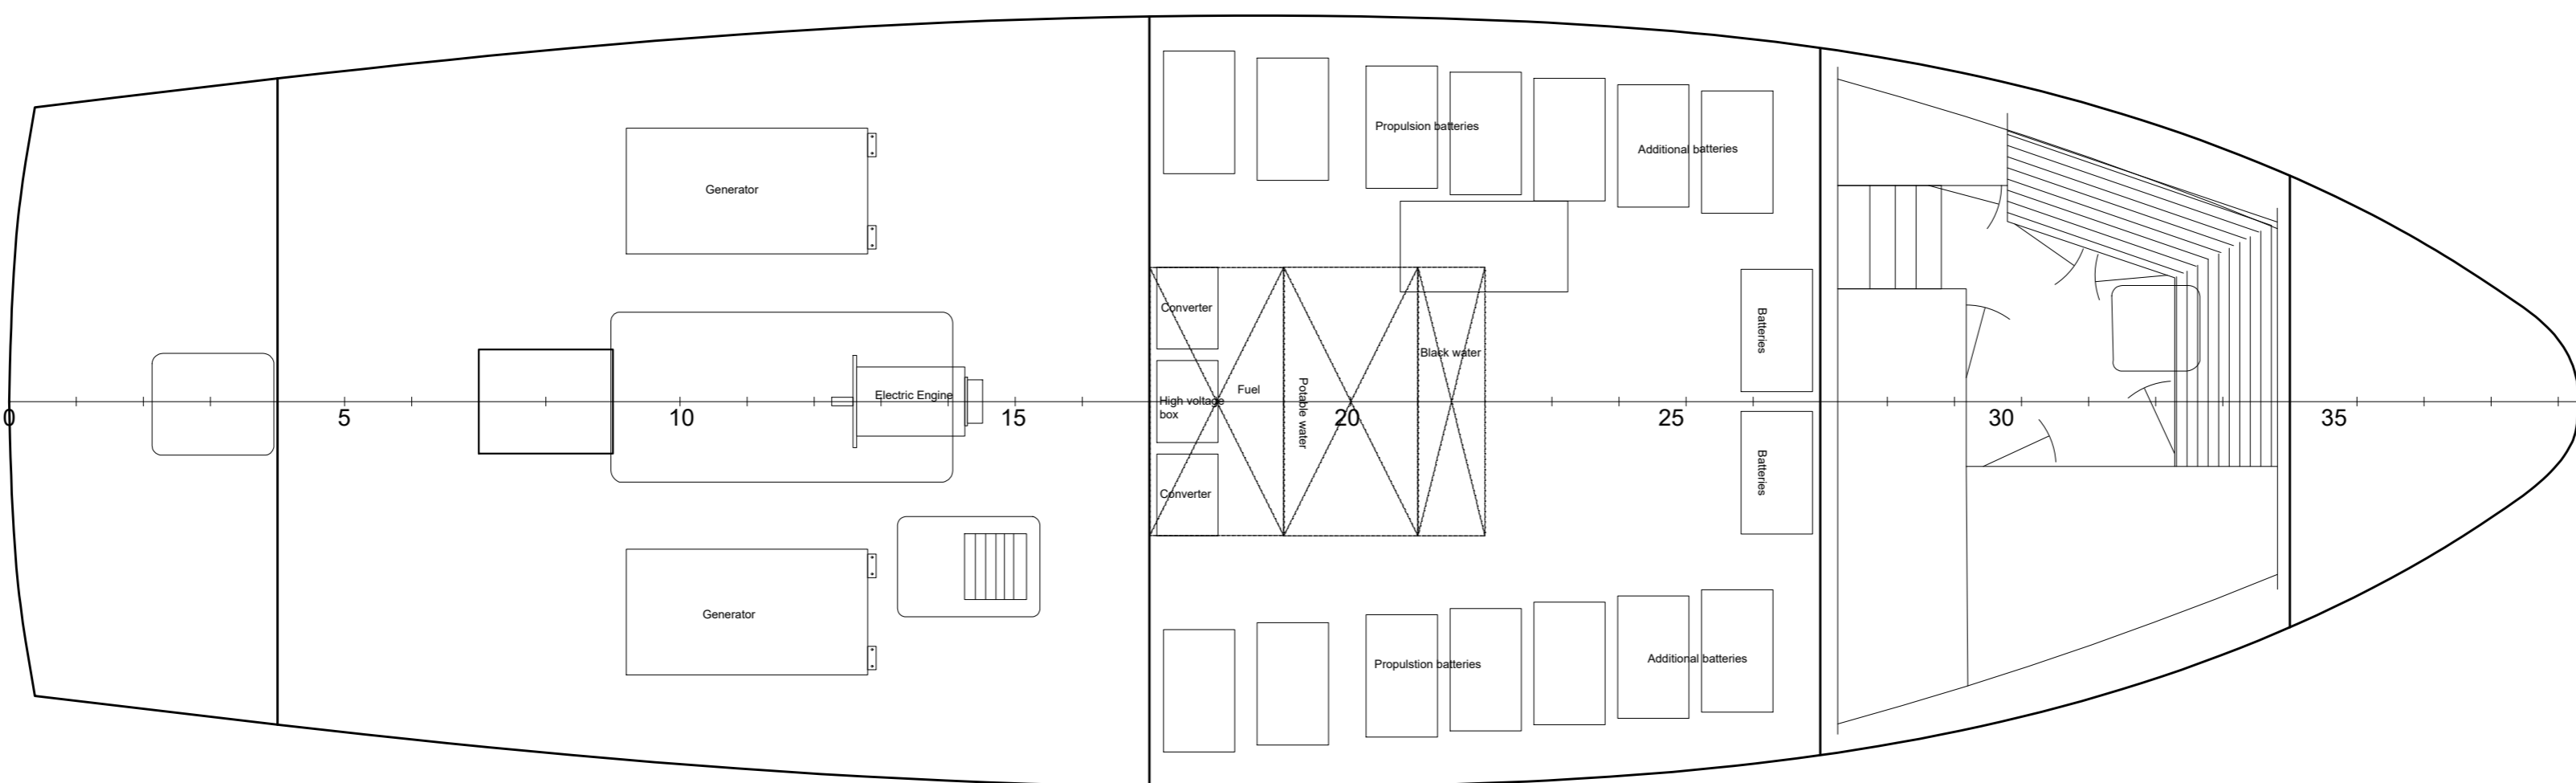

**Havenschap 2**

**Main Particulars**

Length o.a. (Loa)= 15.5 m  
 Breadth o.a. (B)= 4.67  
 Depth (D)= 1.85 m  
 Draft (T)= 1 m  
  
 Vs = 5.4 kn  
 Vmax = 8.6 kn

02	15-08-2025	RTH	JB	General update
01	03-07-2025	PV	RTH	General update
REV	DATE	MADE BY	APPROVED BY	DESCRIPTION
COPYRIGHT CONOSHIP INTERNATIONAL B.V. 2009 All rights reserved. This document or any part thereof may not be made public or disclosed, copied or otherwise reproduced or used in any form or by any means, including, but not limited to, use hereof for the design and manufacturing of identical, similar or derived designs, nor disclosed, copied or otherwise disseminated in any form or by any means, without the prior written consent of CONOSHIP INTERNATIONAL B.V. P.O. Box 6029 - GRONINGEN - THE NETHERLANDS				
DRAWING NO.				A3052-1001
DESCRIPTION				
<b>General arrangement</b>				
SCALE	SIZE	YARD NO.	VERSION	SHEET
1:25	A0	A3052	02	1-1
DRAWN BY:	DATE:	APPROVED BY:	DATE:	
PV	20-08-2025	RTH	20-08-2025	