
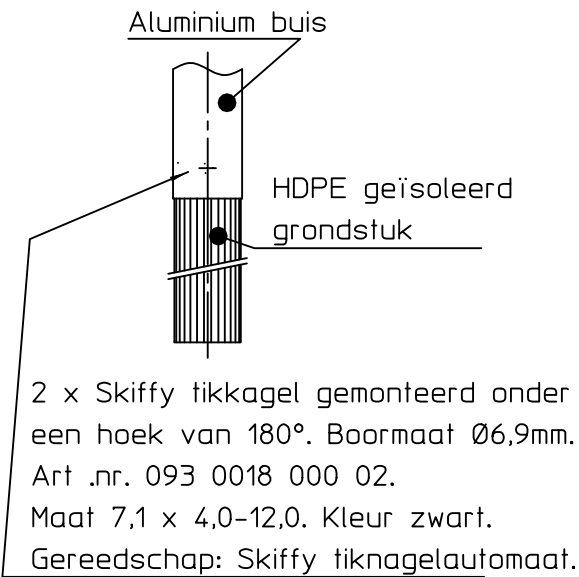


6AKPH

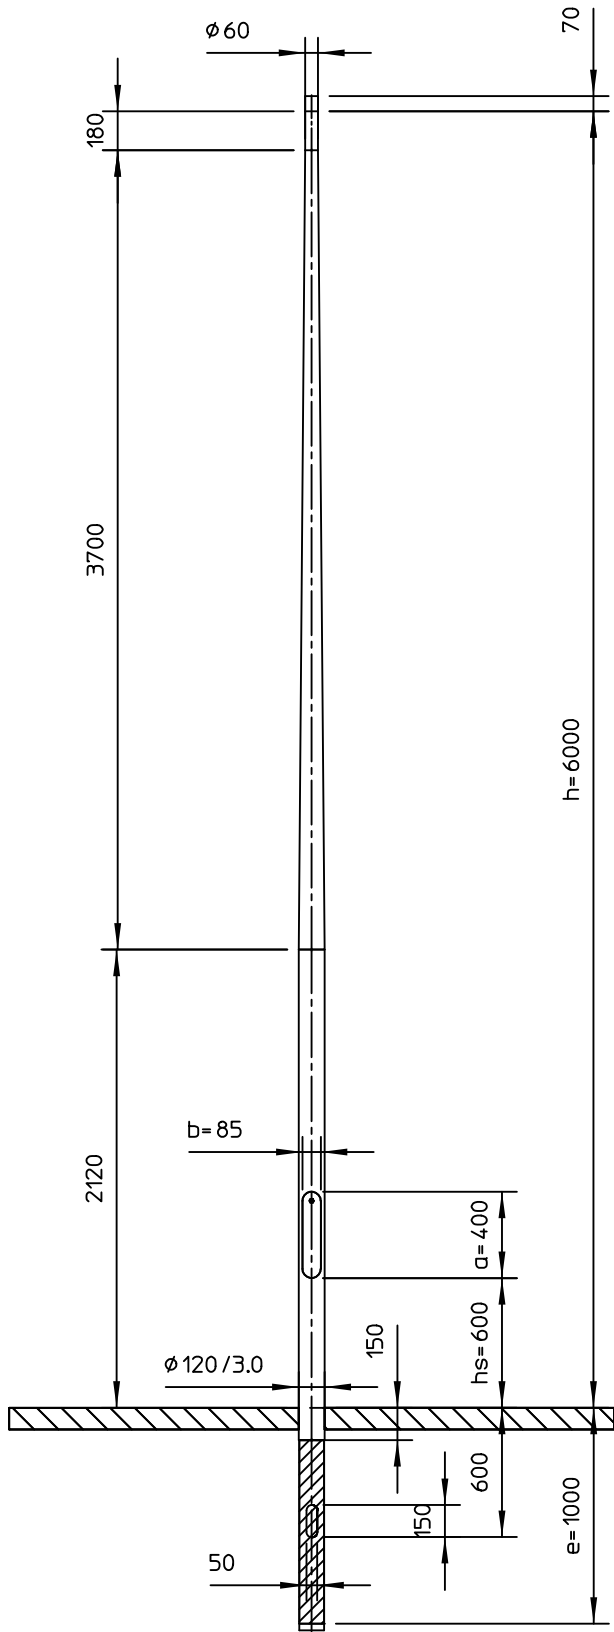

10	1.00	ST	HDPE 120 X 1400	HDPE120.1400.02
9	1.00	ST	Ronde buis 120.00 x 3.00mm	20173.05800.LMB
8	1.00	ST	Sluitbout RVS A2/3K M8x25MM	693.00226.000
7	1.00	ST	Aardbout hamerkop M8x25	693.00020.025
6	1.00	ST	Beschermring kabelgat	693.00031.000
5	710	mm	Binnenbuis 120 incl rail	16471.08000.BBL
4	1.00	ST	Sluitlip ALU	693.00250.000
3	1.00	ST	Sluitbeugel Nedal	693.00241.000
2	2.00	ST	Glijmoer zwart Norm15/07 M6	693.00060.000
1	1.00	ST	Beschermring 120 mm	693.00030.120
Item	Aant	Eenh	Omschrijving	Artikelnummer
6063T6		Revision		Date
		Description		By
		Scale		Measurements in mm unless otherwise stated.
		1:2		
Lt	3700	mm.	Scale	1:2
Lc	2270	mm.	By	Date
m	22.0	kg.	Drawn	JK 10-06-04
Doorn:	1203-6		Checked	JH 23-04-07
Title:			Drawing number:	Rev:
Lichtmast Boulevard			K063PT02.6E.000	A
				Size
				A3