


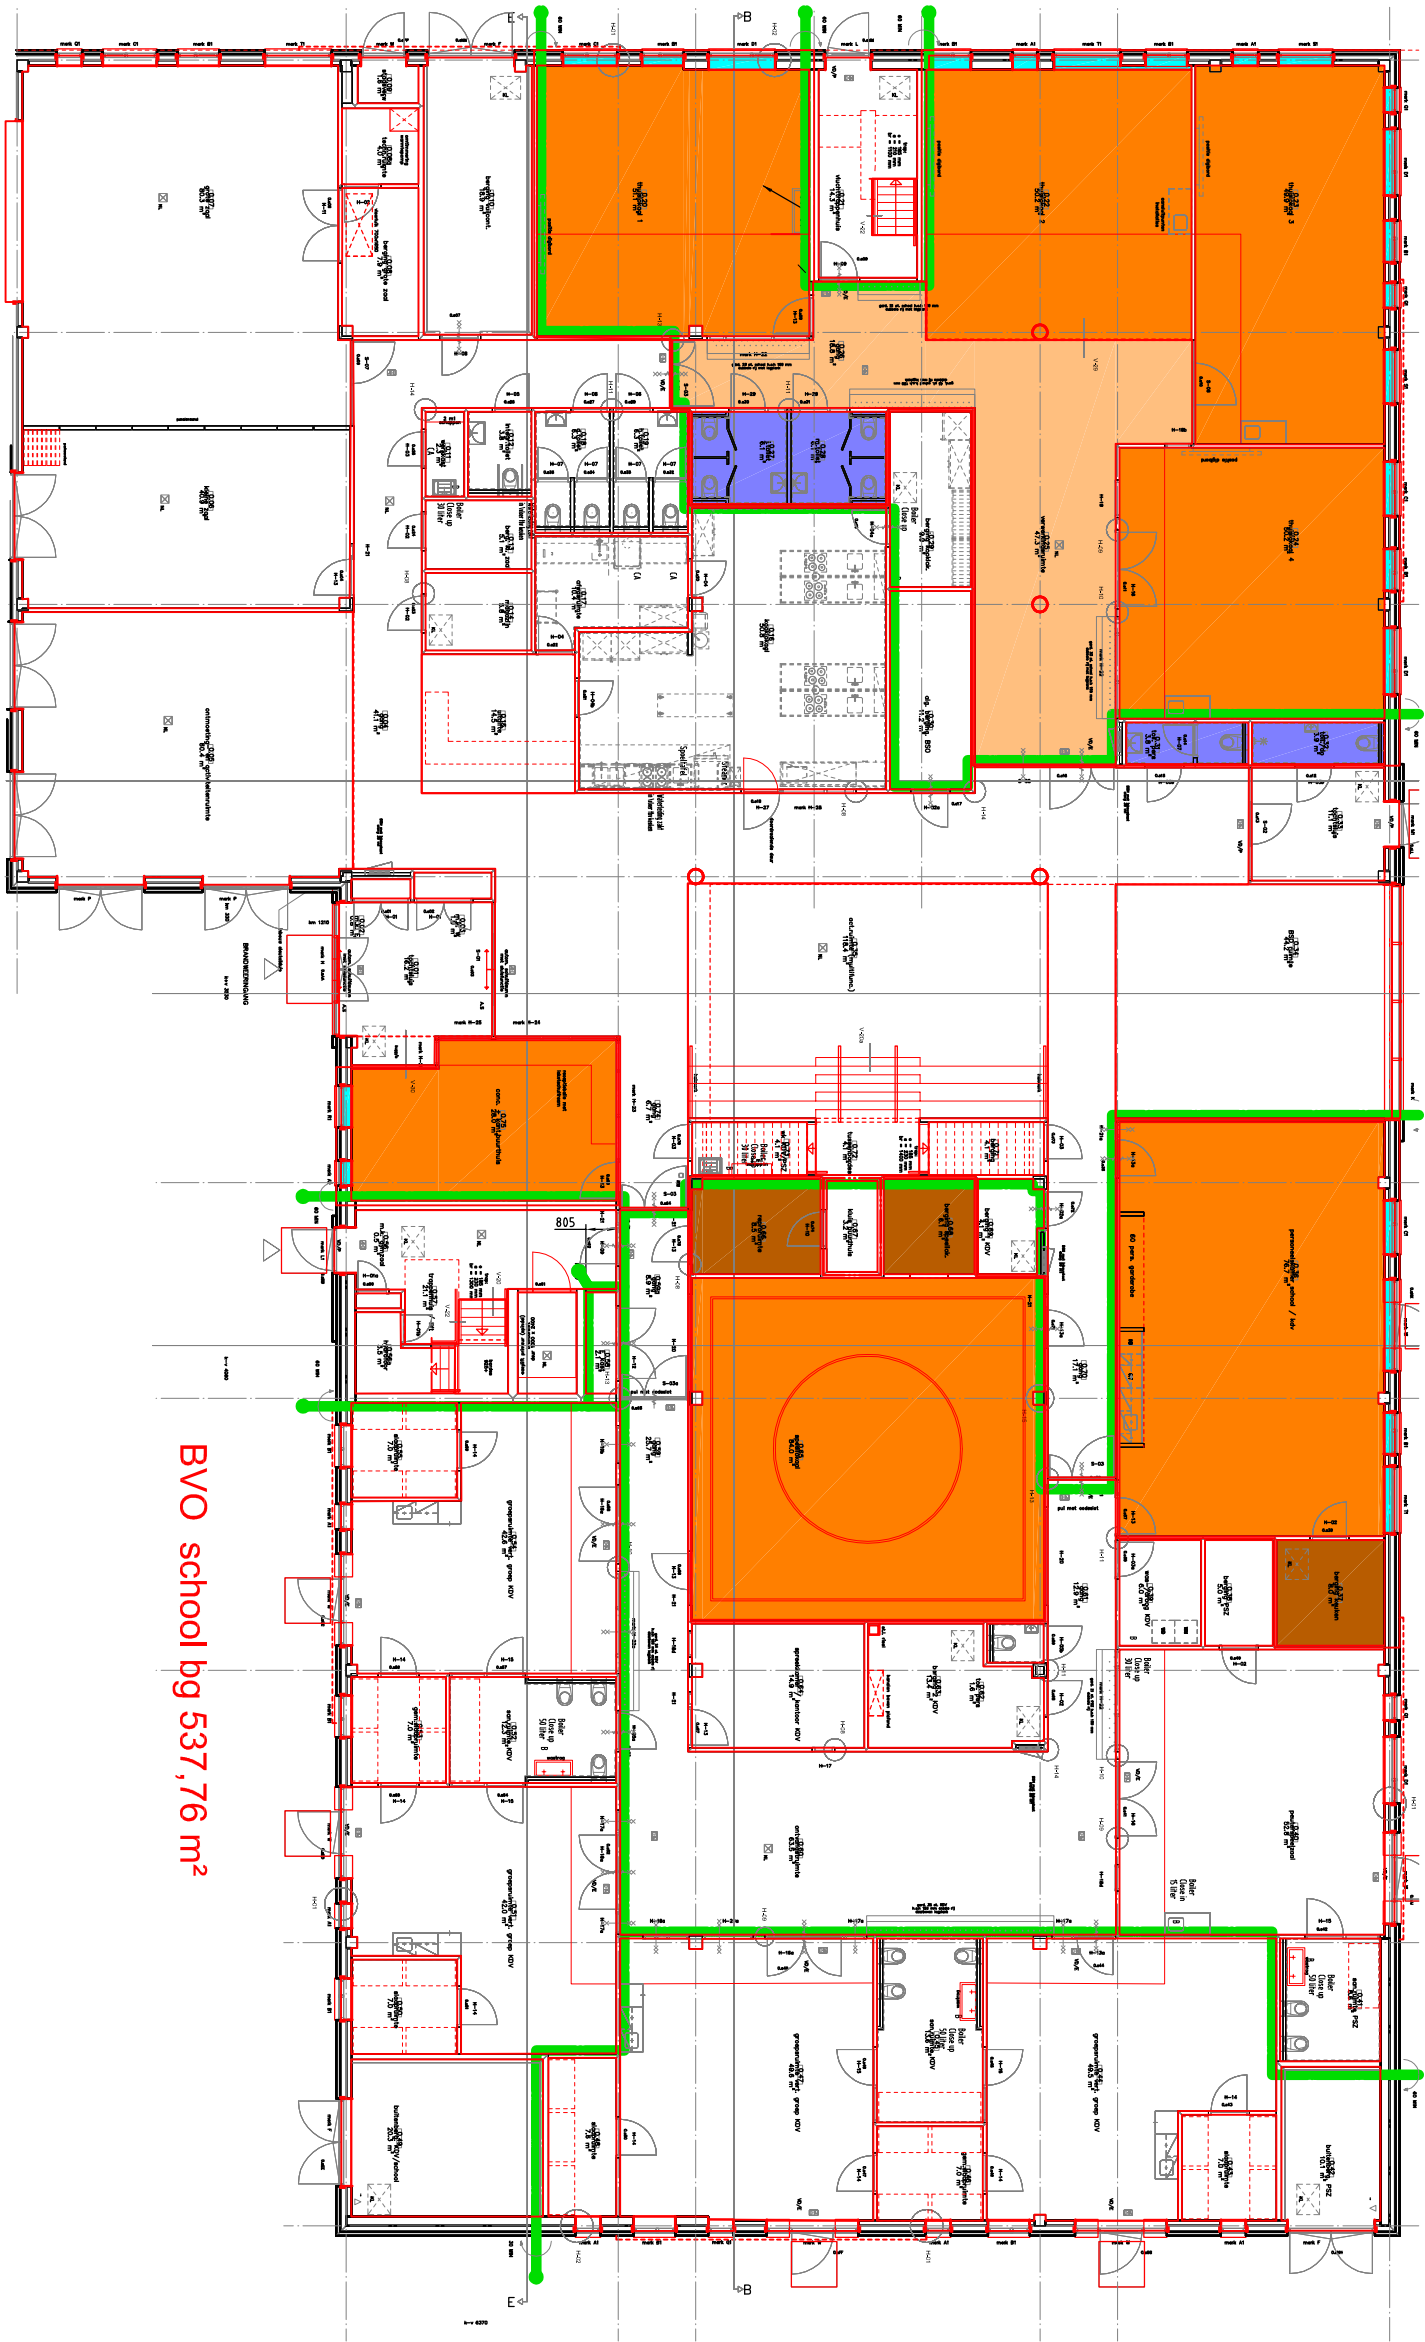

BVO school bg 537,76 m²

Objectnr	laag	Locatie	BVO	VVO	tarra		netto	Gebouw- installaties	Vertikaal Verkeer	Stalling	Horizontaal verkeer	Sanitair	Overige ruimte	Gebruiks ruimte	Correctie Glaslijn
00-34	bg	Nimfenplein 1 School	538	508	38,66		499,10	0,00	0,00	nvt	66,36	19,94	22,55	390,25	8,66
00-34	v1	Nimfenplein 1 School	1419	1280	111,23		1308,11	5,54	47,80	nvt	199,96	37,03	51,99	965,79	24,95
00-34	bg	Nimfenplein 1 166/356 aandeel gemeee	166	151	6,43		159,66	2,89	6,34	nvt	80,88	9,30	9,68	50,57	0,85
Totaal m²			2123	1939	156,32		1966,87	8,43	54,14		347,20	66,27	84,22	1406,61	34,46