



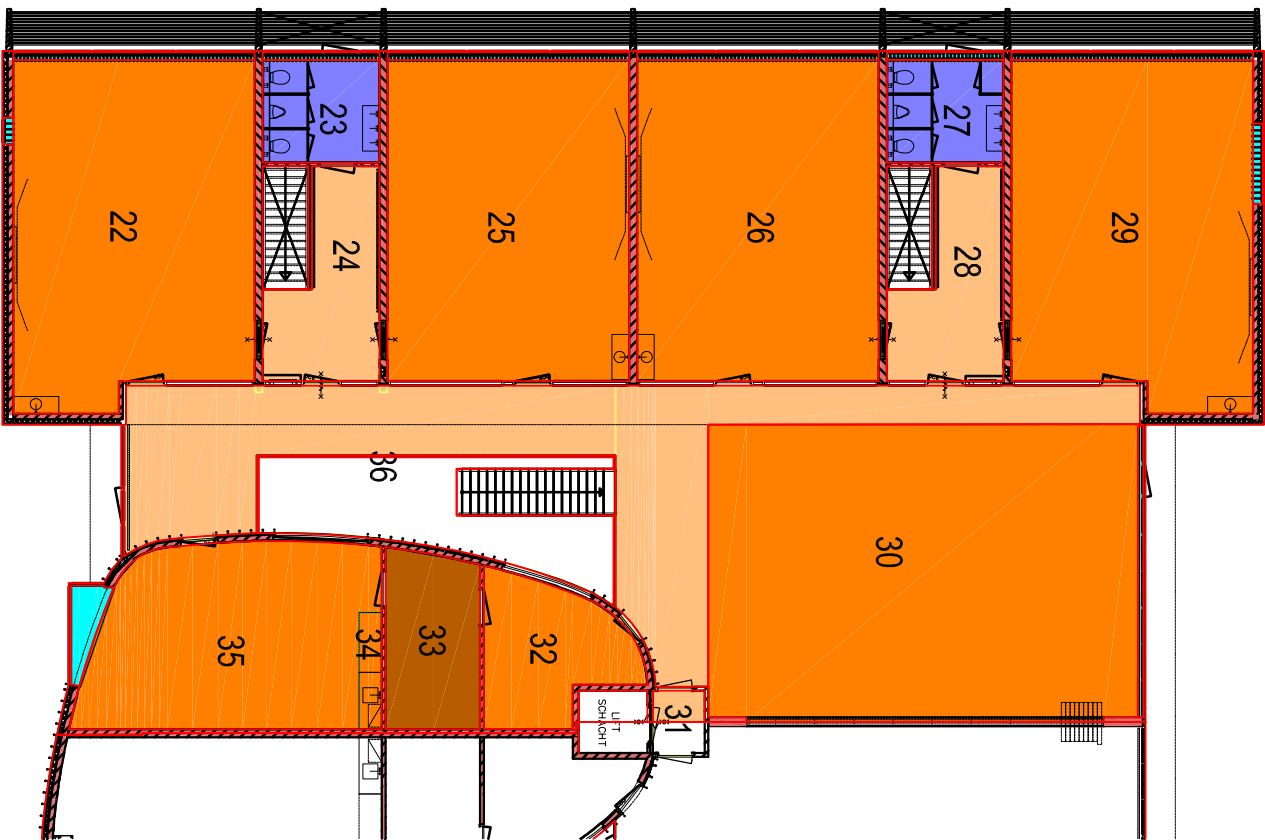

BVO-v1 533,10 m²
(vide 18,82 m²)
1e verdieping
(34,00 + P)

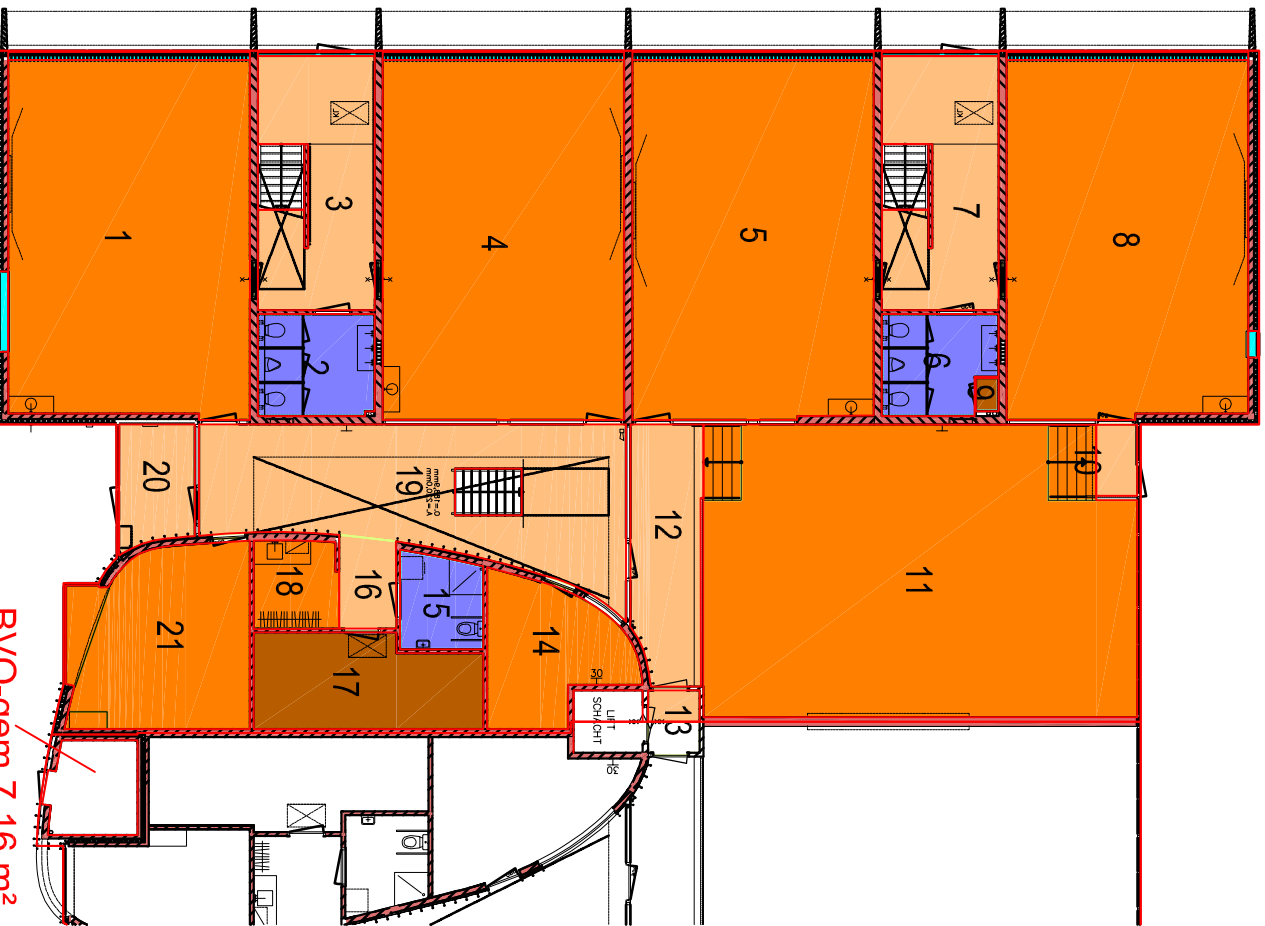

BVO-bg 551,92 m²
begane grond
(PELL = 0)

Meetrapportage volgens NEN2580				
00-18-bg	VVO	508,59 m² (gearceerd)		
00-18-bg	BVO	551,92 + 50% van 7,16 m² gemeenschappelijk		
		98,48 m²		
		21,33 m²		
		14,74 m²		
		6,71m²		
		367,33 m²		
		7,93 m²		
		5,72 m²		
		512,67 m²		
		42,83 m²		
Meetrapportage volgens NEN2580				
00-18-v1	VVO	488,19 m² (gearceerd)		
00-18-v1	BVO	533,10 m² (vide 18,80 m²)		
		89,27 m²		
		16,71 m²		
		11,52 m²		
		10,21 m²		
		360,48 m²		
		12,31 m²		
		0 m²		
		490,29 m²		
		42,81 m²		

Objectnr	laag	Locatie	BVO	VVO	tarra	netto	Gebouw- installaties	Vertikaal Verkeer	Stalling	Horizontaal verkeer	Sanitair	Overige ruimte	Gebruiks ruimte	Correctie Glaslijn
00-18	bg	Perzikstraat 24 incl 50 % gemeenschap.	556	509	42,83	512,67	2,86	7,93	nvt	98,48	21,33	14,74	367,33	6,71
00-18	v1	Perzikstraat 24	533	488	42,81	490,29	0,00	12,31	nvt	89,27	16,71	11,52	360,48	10,21
Totaal m²			1089	997	85,64	1002,96	2,86	20,24		187,75	38,04	26,26	727,81	16,92

WIJZIGINGEN			Perzikstraat 24 1326 HN	
01-10-2016			PROJECT:	
 Penning architectuur en stedenbouw			VVO Meetrapportage NEN2580	OBJECT NR.: 00-18VVO
Dick Laanweg 2 1321 KE Almere architect@kpas.nl		tel 036 - 5348126 06 - 49034106 www.kpas.nl		