
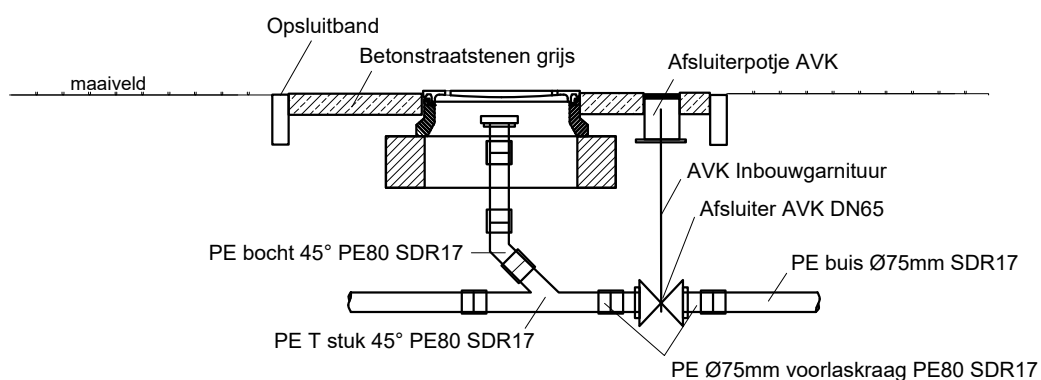


5 Persleidingen

5.3 Lanceerinstallatie minigemalen

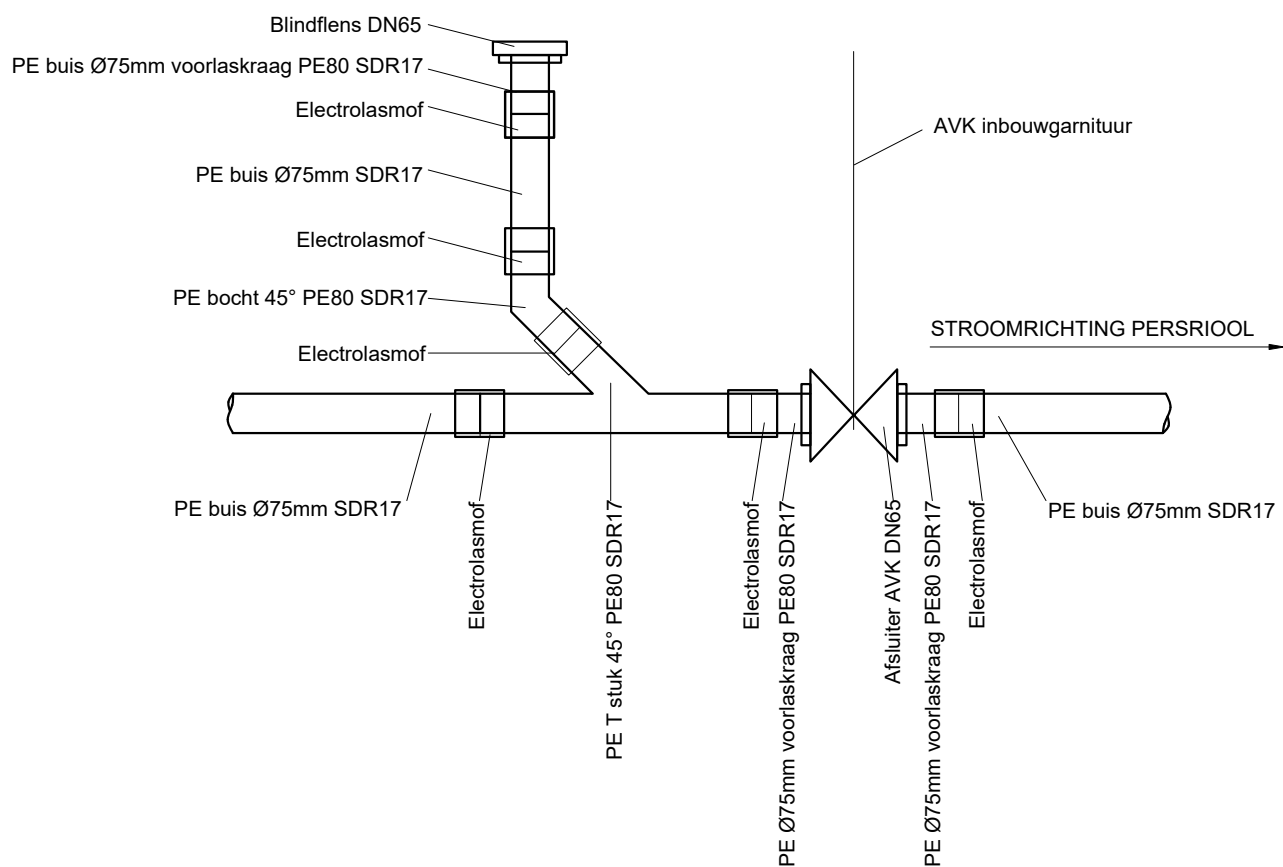

PRINCIPEDETAIL LANCEERINSTALLATIE MINIGEMALEN