




Floor 1
Rengerslaan 8
Leeuwarden

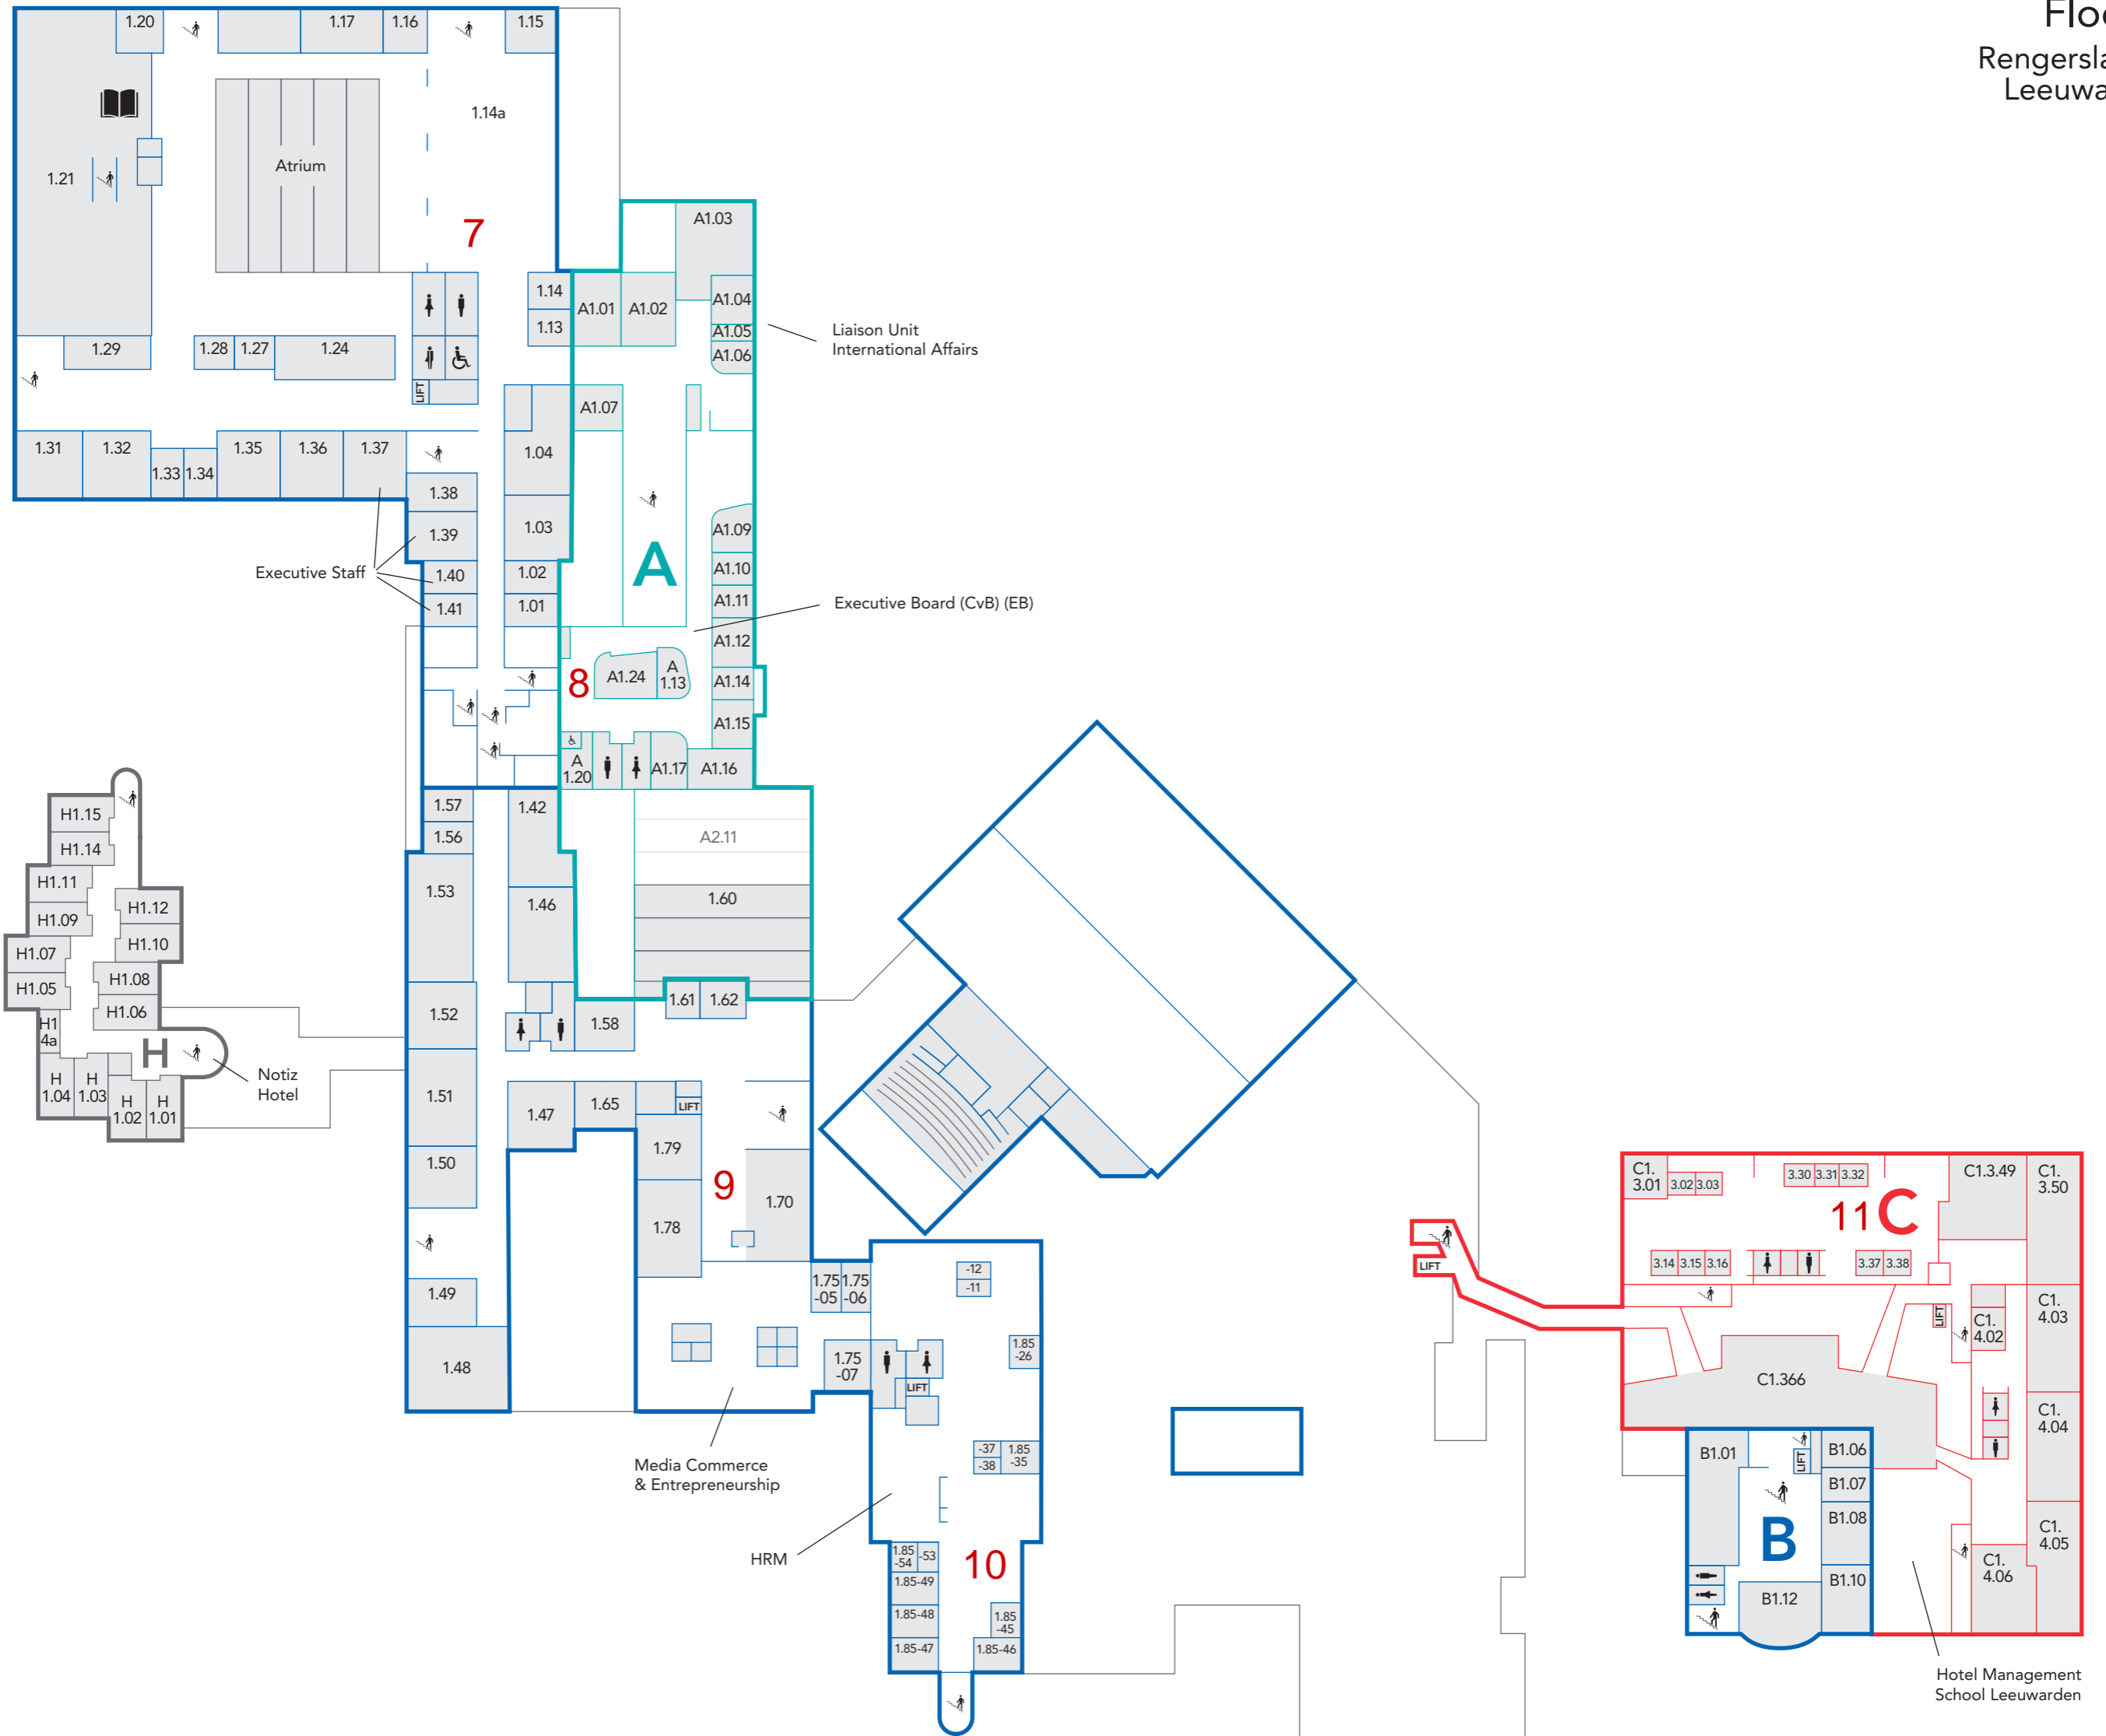

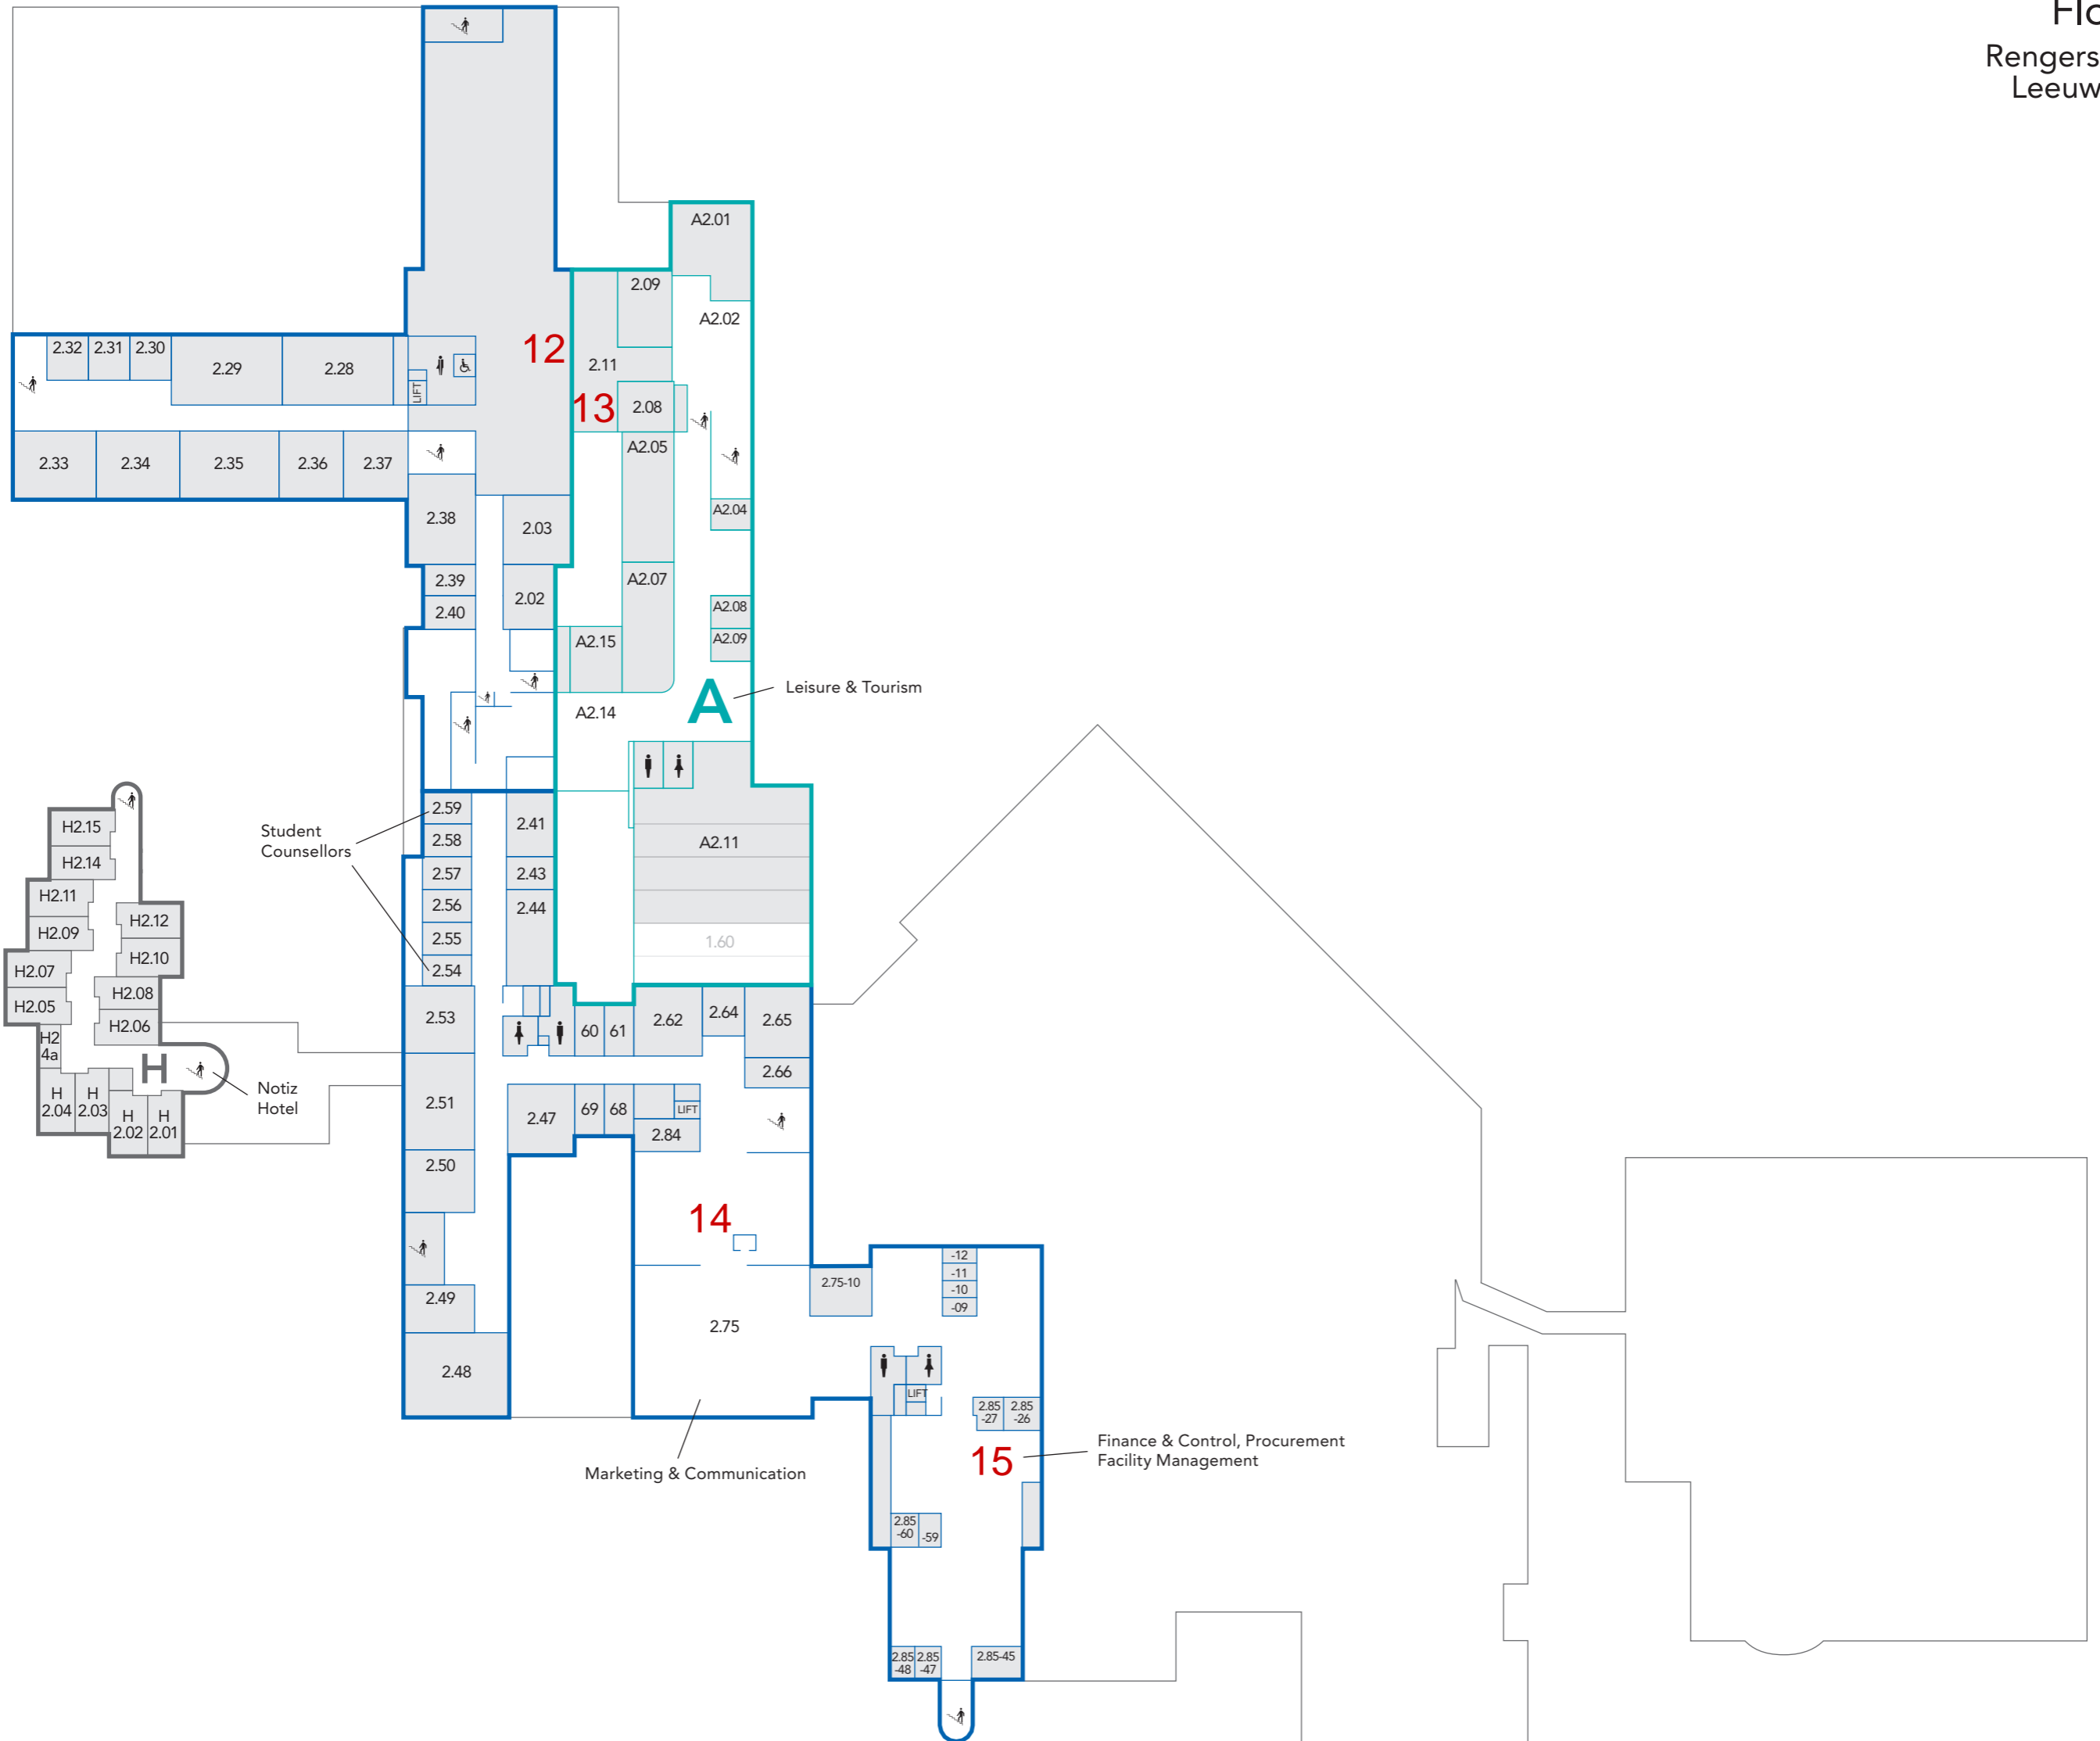

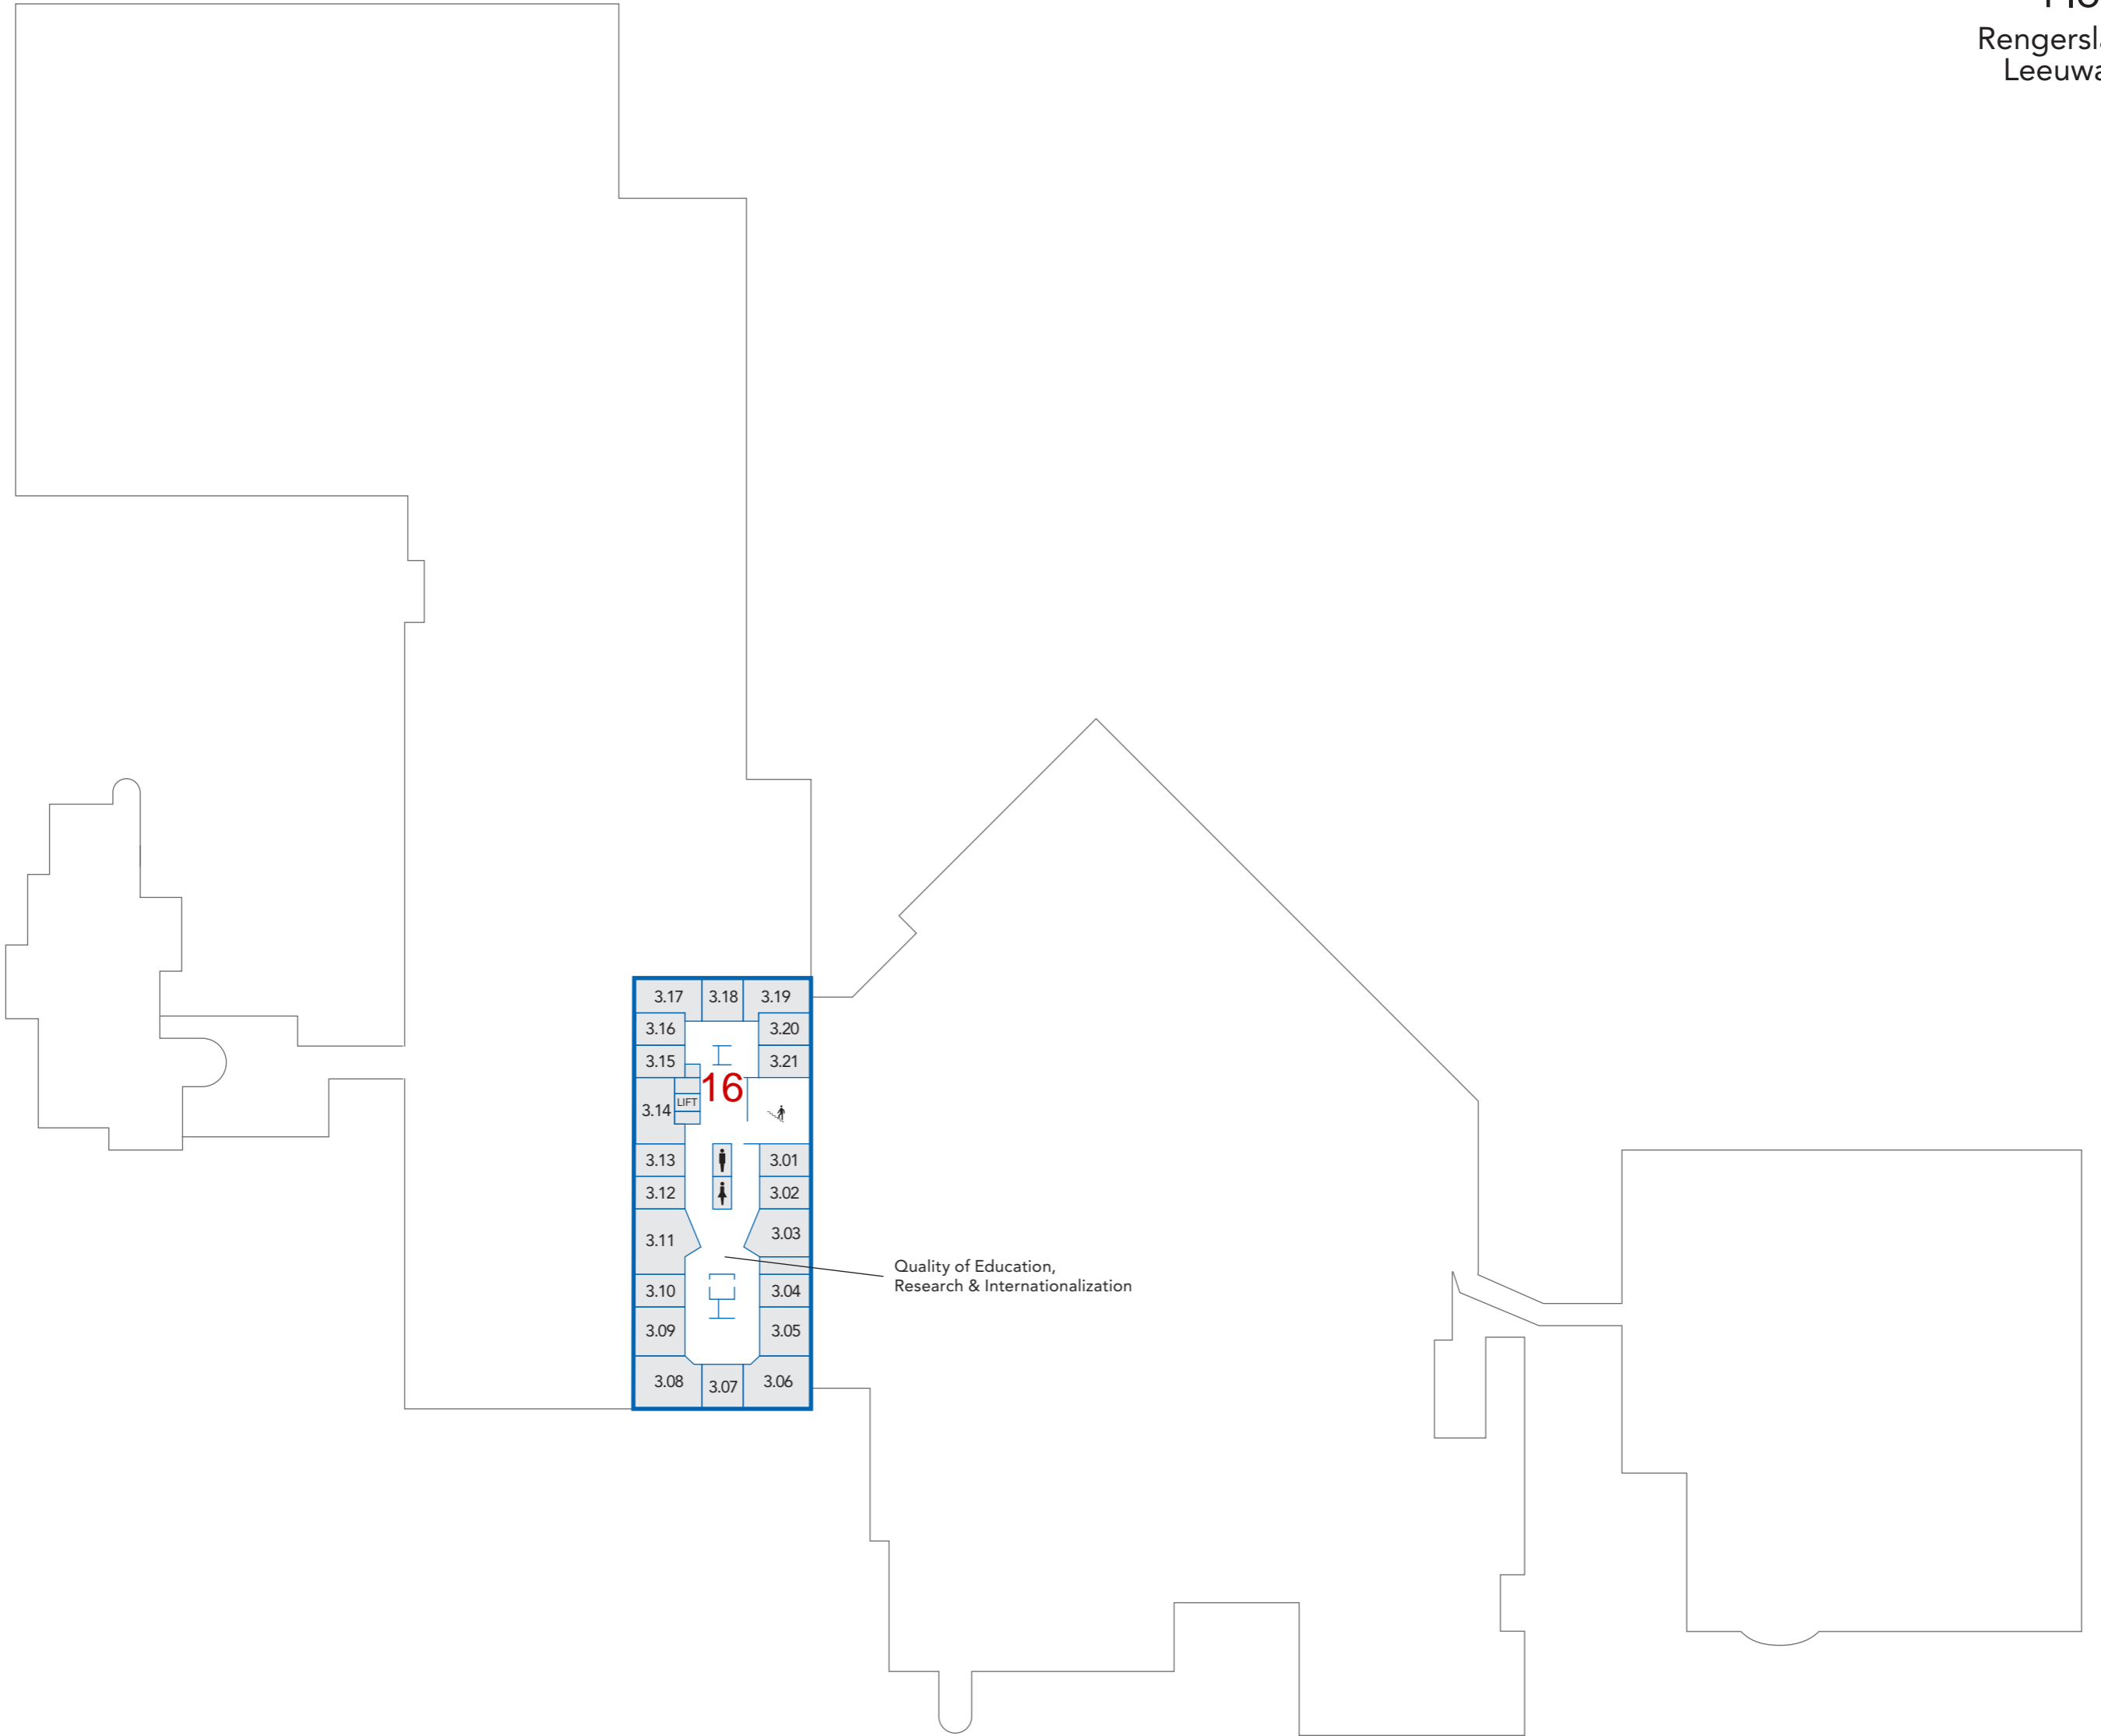

3.17	3.18	3.19
3.16		3.20
3.15	I	3.21
3.14	LIFT	16
3.13	♂	3.01
3.12	♀	3.02
3.11		3.03
3.10	□	3.04
3.09		3.05
3.08	3.07	3.06

Quality of Education,
Research & Internationalization