



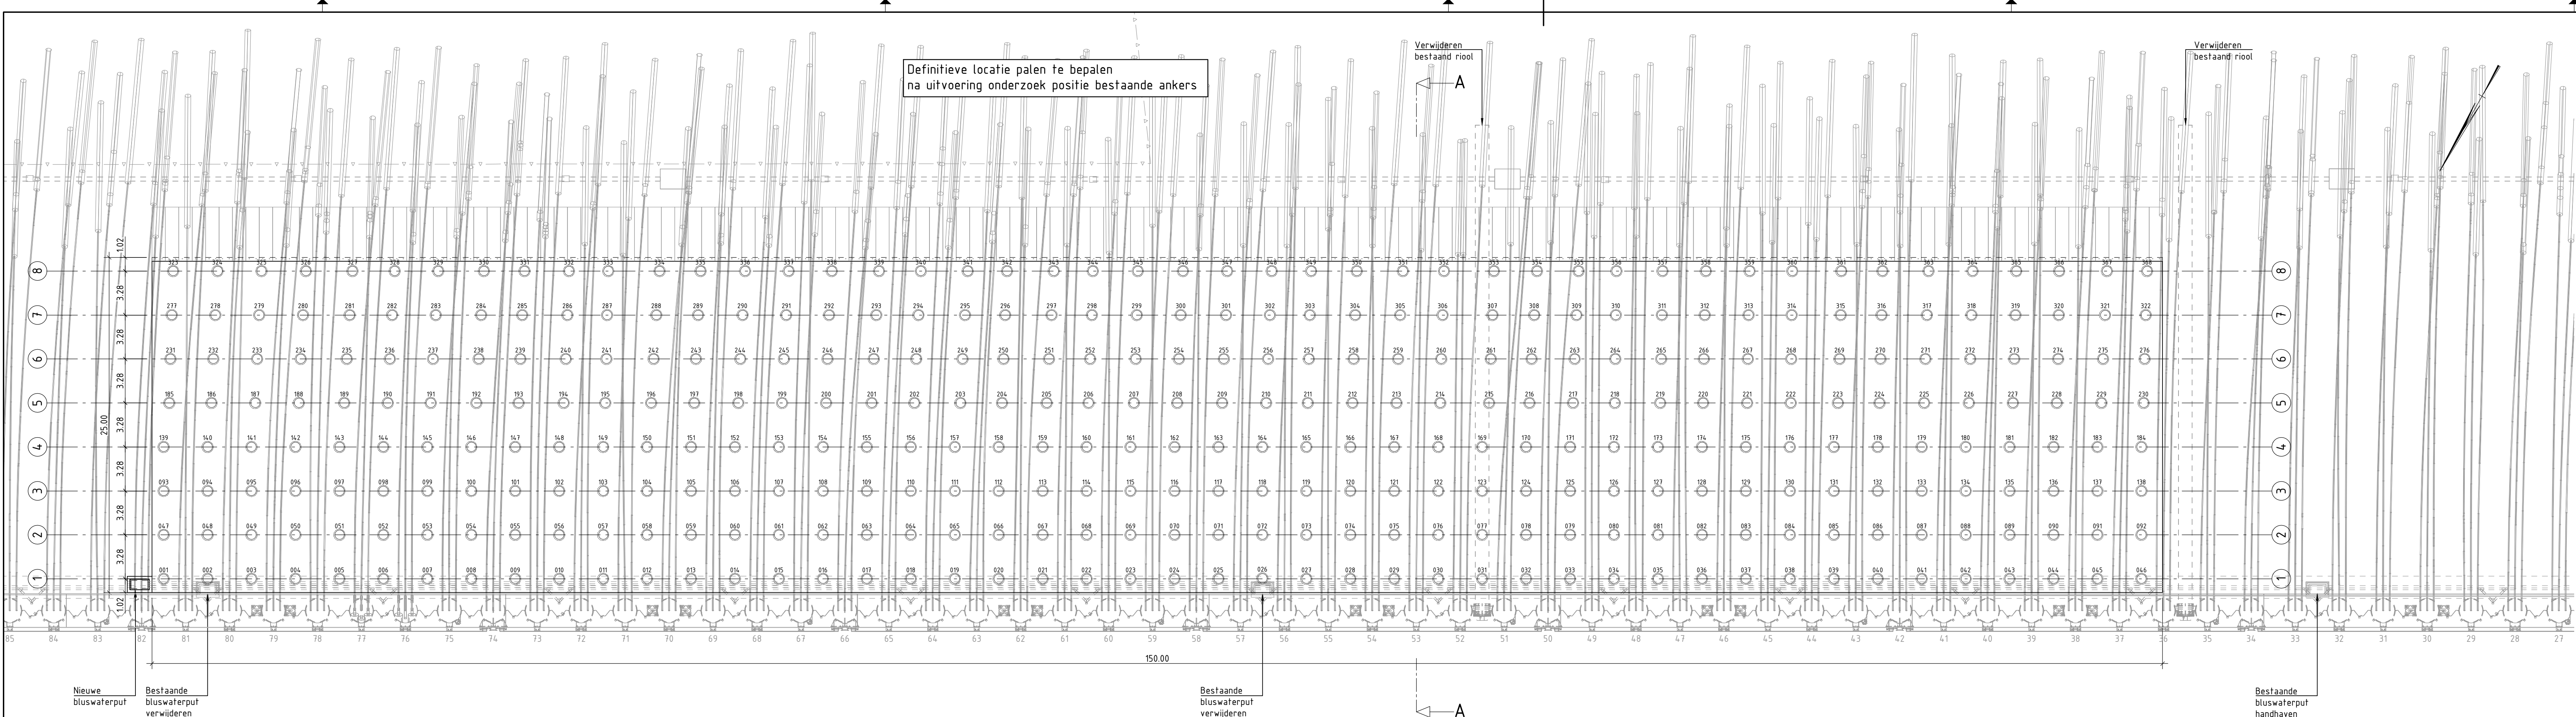

BOVENAANZICHT
SCHAAL 1 : 200

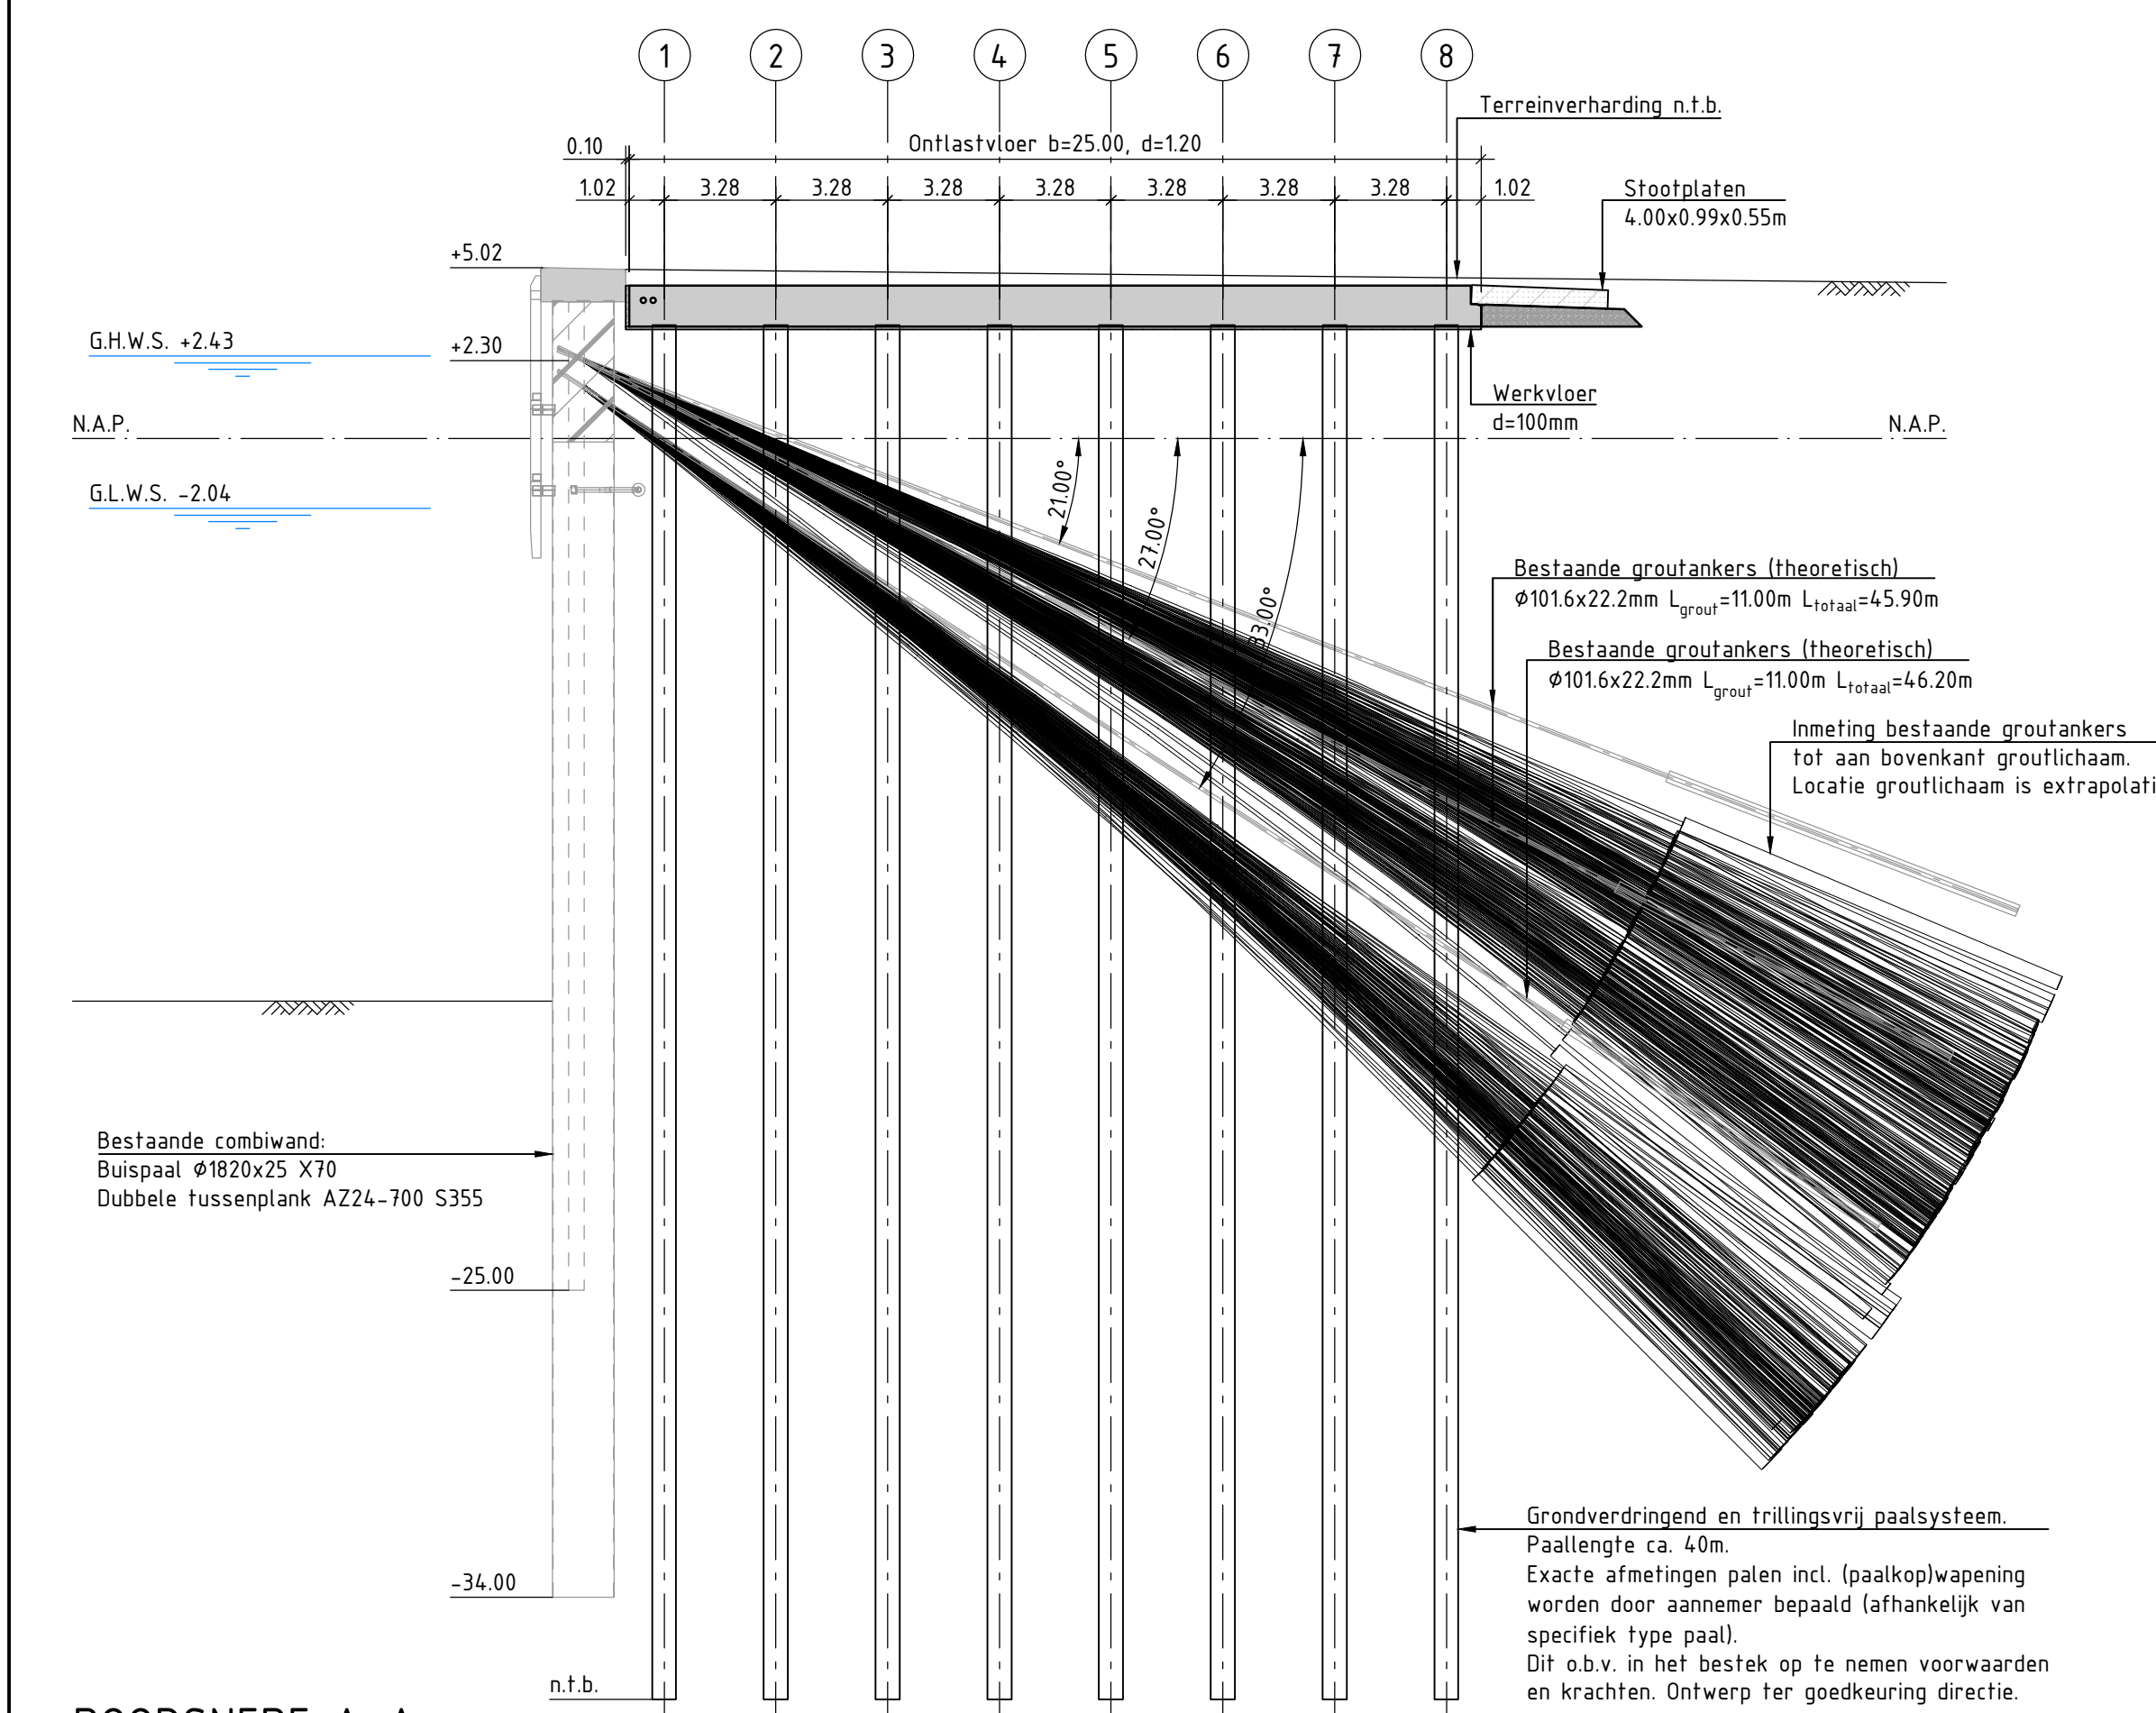

DOORSNEDE A-A
SCHAAL 1 : 200

TABEL COÖRDINATEN HART FUNDERINGSPAAL (GRONDVERDRINGEND EN TRILLINGSVRIJ)																							
Rij 1			Rij 2			Rij 3			Rij 4			Rij 5			Rij 6			Rij 7			Rij 8		
Paaln.	X-coördinaat [in m]	Y-coördinaat [in m]	Paaln.	X-coördinaat [in m]	Y-coördinaat [in m]	Paaln.	X-coördinaat [in m]	Y-coördinaat [in m]	Paaln.	X-coördinaat [in m]	Y-coördinaat [in m]	Paaln.	X-coördinaat [in m]	Y-coördinaat [in m]	Paaln.	X-coördinaat [in m]	Y-coördinaat [in m]	Paaln.	X-coördinaat [in m]	Y-coördinaat [in m]	Paaln.	X-coördinaat [in m]	Y-coördinaat [in m]
001	38028.046	387373.210	047	38029.656	387370.353	093	38031.267	387367.495	139	38032.877	387364.638	185	38034.116	387361.571	231	38035.652	387358.672	277	38037.180	387355.768	323	38038.696	387352.858
002	38025.189	387371.600	048	38026.800	387368.743	094	38028.410	387365.886	140	38030.020	387363.028	186	38031.377	387360.027	232	38032.866	387357.102	278	38034.346	387354.171	324	38035.816	387351.234
003	38022.333	387369.990	049	38023.943	387367.133	095	38025.553	387364.276	141	38027.164	387361.418	187	38028.534	387358.425	233	38030.023	387355.499	279	38031.496	387352.564	325	38032.956	387349.622
004	38019.476	387368.381	050	38021.086	387365.523	096	38022.697	387362.666	142	38024.307	387359.808	188	38025.704	387356.830	234	38027.187	387353.901	280	38028.646	387350.958	326	38030.077	387348.000
005	38016.620	387366.771	051	38018.230	387363.913	097	38019.840	387361.056	143	38021.451	387358.198	189	38022.747	387355.164	235	38024.196	387352.215	281	38025.620	387349.253	327	38027.104	387346.291
006	38013.763	387365.161	052	38015.373	387362.303	098	38016.984	387359.446	144	38018.594	387356.588	190	38019.920	387353.570	236	38021.399	387350.639	282	38022.860	387347.697	328	38023.299	387344.743
007	38010.906	387363.551	053	38012.517	387360.693	099	38014.127	387357.836	145	38015.738	387354.978	191	38017.123	387351.994	237	38018.588	387344.905	283	38020.018	387346.096	329	38021.470	387343.149
008	38008.050	387361.941	054	38009.660	387359.083	100	38011.271	387356.226	146	38012.881	387353.368	192	38014.358	387350.423	238	38015.624	387343.384	284	38017.070	387342.434	330	38018.503	387341.677
009	38005.193	387360.331	055	38006.804	387357.473	101	38008.414	387354.616	147	38010.025	387351.759	193	38011.413	387348.857	239	38012.913	387341.857	285	38014.399	387342.929	331	38015.864	387339.990
010	38002.337	387358.721	056	38003.947	387355.863	102	38005.558	387353.006	148	38007.168	387350.149	194	38008.487	387347.127	240	38009.963	387340.194	286	38011.665	387340.175	332	38012.972	387338.360
011	37999.480	387357.111	057	38001.091	387354.254	103	38002.701	387351.396	149	38004.311	387348.539	195	38005.778	387345.600	241	38007.319	387342.703	287	38008.881	387339.819	333	38010.425	387336.924
012	37996.624	387355.501	058	37998.234	387352.644	104	37999.844	387349.786	150	38001.455	387346.929	196	38002.795	387343.919	242	38004.256	387340.977	288	38005.687	387338.019	334	38007.082	387335.040
013	37993.767	387353.891	059	37995.377	387351.034	105	37996.988	387348.176	151	37998.598	387345.319	197	37999.999	387342.343	243	38001.500	387339.424	289	38002.972	387336.489	335	38004.421	387333.540
014	37990.910	387352.281	060	37992.521	387349.424	106	37994.131	387346.566	152	37995.742	387343.709	198	37997.133	387340.728	244	37998.620	387337.801	290	38000.082	387334.960	336	38001.527	387331.909
015	37988.054	387350.671	061	37989.664	387347.814	107	37991.275	387344.956	153	37992.885	387342.099	199	37994.275	387339.125	245	37995.781	387336.201	291	37997.248	387332.413	337	37998.697	387330.314
016	37985.197	387349.061	062	37986.808	387346.204	108	37988.418	387343.346	154	37990.029	387340.489	200	37991.428	387337.518	246	37992.950	387334.605	292	37994.459	387330.849	338	37995.893	387328.734
017	37982.341	387347.451	063	37983.951	387344.594	109	37985.562	387341.736	155	37987.172	387338.879	201	37988.571	387335.846	247	37989.939	387332.909	293	37991.608	387329.286	339	37992.820	387327.162
018	37979.484	387345.841	064	37981.095	387343.084	110	37982.705	387340.127	156	37984.315	387337.269	202	37985.691	387334.279	248	37987.184	387331.356	294	37988.852	387328.418	340	37989.961	387325.590
019	37976.628	387344.231	065	37978.238	387341.374	111	37979.848	387338.517	157	37981.459	387335.659	203	37982.703	387332.595	249	37984.170	387329.657	295	37986.000	387326.709	341	37987.081	387324.019
020	37973.771	387342.622	066	37975.381	387339.764	112	37976.992	387337.067	158	37978.602	387334.049	204	37979.994	387331.068	250	37981.511	387328.158	296	37983.012	387325.240	342	37984.201	387322.448
021	37970.915	387341.012	067	37972.525	387338.154	113	37974.135	387335.297	159	37975.746	387332.439	205	37977.094	387329.434	251	37978.557	387326.493	297	37979.996	387323.540	343	37981.469	387320.877
022	37968.058	387339.402	068	37969.668	387336.544	114	37971.279	387333.687	160	37972.889	387330.829	206	37974.307	387327.899	252	37975.881	387324.985	298	37977.374	387322.062	344	37978.926	387319.306
023	37965.201	387337.792	069	37966.812	387334.934	115	37968.422	387332.077	161	37970.033	387329.219	207	37971.421	387326.327	253	37972.921	387323.317	299	37974.461	387320.420	345	37975.481	387317.735
024	37962.345	387336.182	070	37963.955	387333.324	116	37965.566	387332.610	162	37967.176	387327.610	208	37968.605	387324.650	254	37970.117	387321.737	300	37971.604	387318.810	346	37973.066	387315.869
025	37959.488	387334.572	071	37961.099	387331.714	117	37962.709	387328.857	163	37964.320	387326.000	209	37965.688	387323.006	255	37967.188	387320.086	301	37968.663	387317.152	347	37970.198	387314.252
026	37956.631	387332.962	072	37958.242	387330.105	118	37959.853	387327.247	164	37961.463	387324.390	210	37962.830	387321.395	256	37964.311	387318.465	302	37965.804	387315.541	348	37967.301	387312.620
027	37953.775	387331.352	073	37955.386	387328.495	119	37956.996	387325.637	165	37958.606	387322.780	211	37960.121	387319.868	257	37961.670	387316.976	303	37963.208	387314.078	349	37964.743	387311.178
028	37950.919	387329.742	074	37952.529	387326.885	120	37954.139	387324.117	166	37955.750	387321.170	212	37955.222	387318.234	258	37958.751	387315.331	304	37960.267	387312.420	350	37961.770	387309.503
029	37948.062	387328.132	075	37949.672	387325.275	121	37951.283	387321.417	167	37952.893	387319.560	213	37954.356	387316.619	259	37955.861	387313.702	305	37957.336	387310.769	351	37958.776	387307.815
030	37945.205	387326.522	076	37946.816	387323.665	122	37948.426	387320.807	168	37950.037	387317.950	214	37951.509	387315.015	260	37953.057	387312.122	306	37954.587	387309.219	352	37956.102	387306.308
031	37942.349	387324.912	077	37943.959	387322.055	123	37945.570	387319.197	169	37947.180	387316.340	215	37948.336	387313.226	261	37949.841	387310.309	307	37951.343	387307.391	353	37953.287	387304.479
032	37939.492	387323.302	078	37941.103	387320.445	124	37942.713	387317.587	170	37944.324	387314.730	216	37945.713	387311.748	262	37947.186	387308.813	308	37948.631	387305.863	354	37950.057	387302.901
033	37936.636	387321.692	079	37938.246	387318.835	125	37939.857	387315.978	171	37941.467	387313.120	217	37942.882	387310.153	263	37944.391	387307.238	309	37945.884	387304.314	355	37947.358	387301.380
034	37933.779	387320.082	080	37935.390	387317.225	126	37937.000	387314.368	172	37938.610	387311.510	218	37940.166	387308.622	264	37943.322	387305.747	310	37943.322	387302.871	356	37944.493	387299.896
035	37930.923	387318.473	081	37932.533	387315.615	127	37934.143	387312.758	173	37935.754	387309.900	219	37937.219	387306.961	265	37938.765	387304.067	311	37940.193	387299.364	357	37941.193	387298.360
036	37928.066	387316.863	082	37929.676	387314.005	128	37931.287	387311.148	174	37932.897	387308.290	220	37934.437	387304.388	266	37940.881	387302.318	312	37937.544	387297.838	358	37938.697	387296.808
037	37925.209	387315.253	083	37926.820	387312.395	129	37928.430	387309.538	175	37930.041	387306.680	221	37931.569	387302.717	267	37933.137	387300.895	313	37934.495	387296.008	359	37936.241	387295.115