


AD info 119.955 Twente Radio

AD ELEV 115

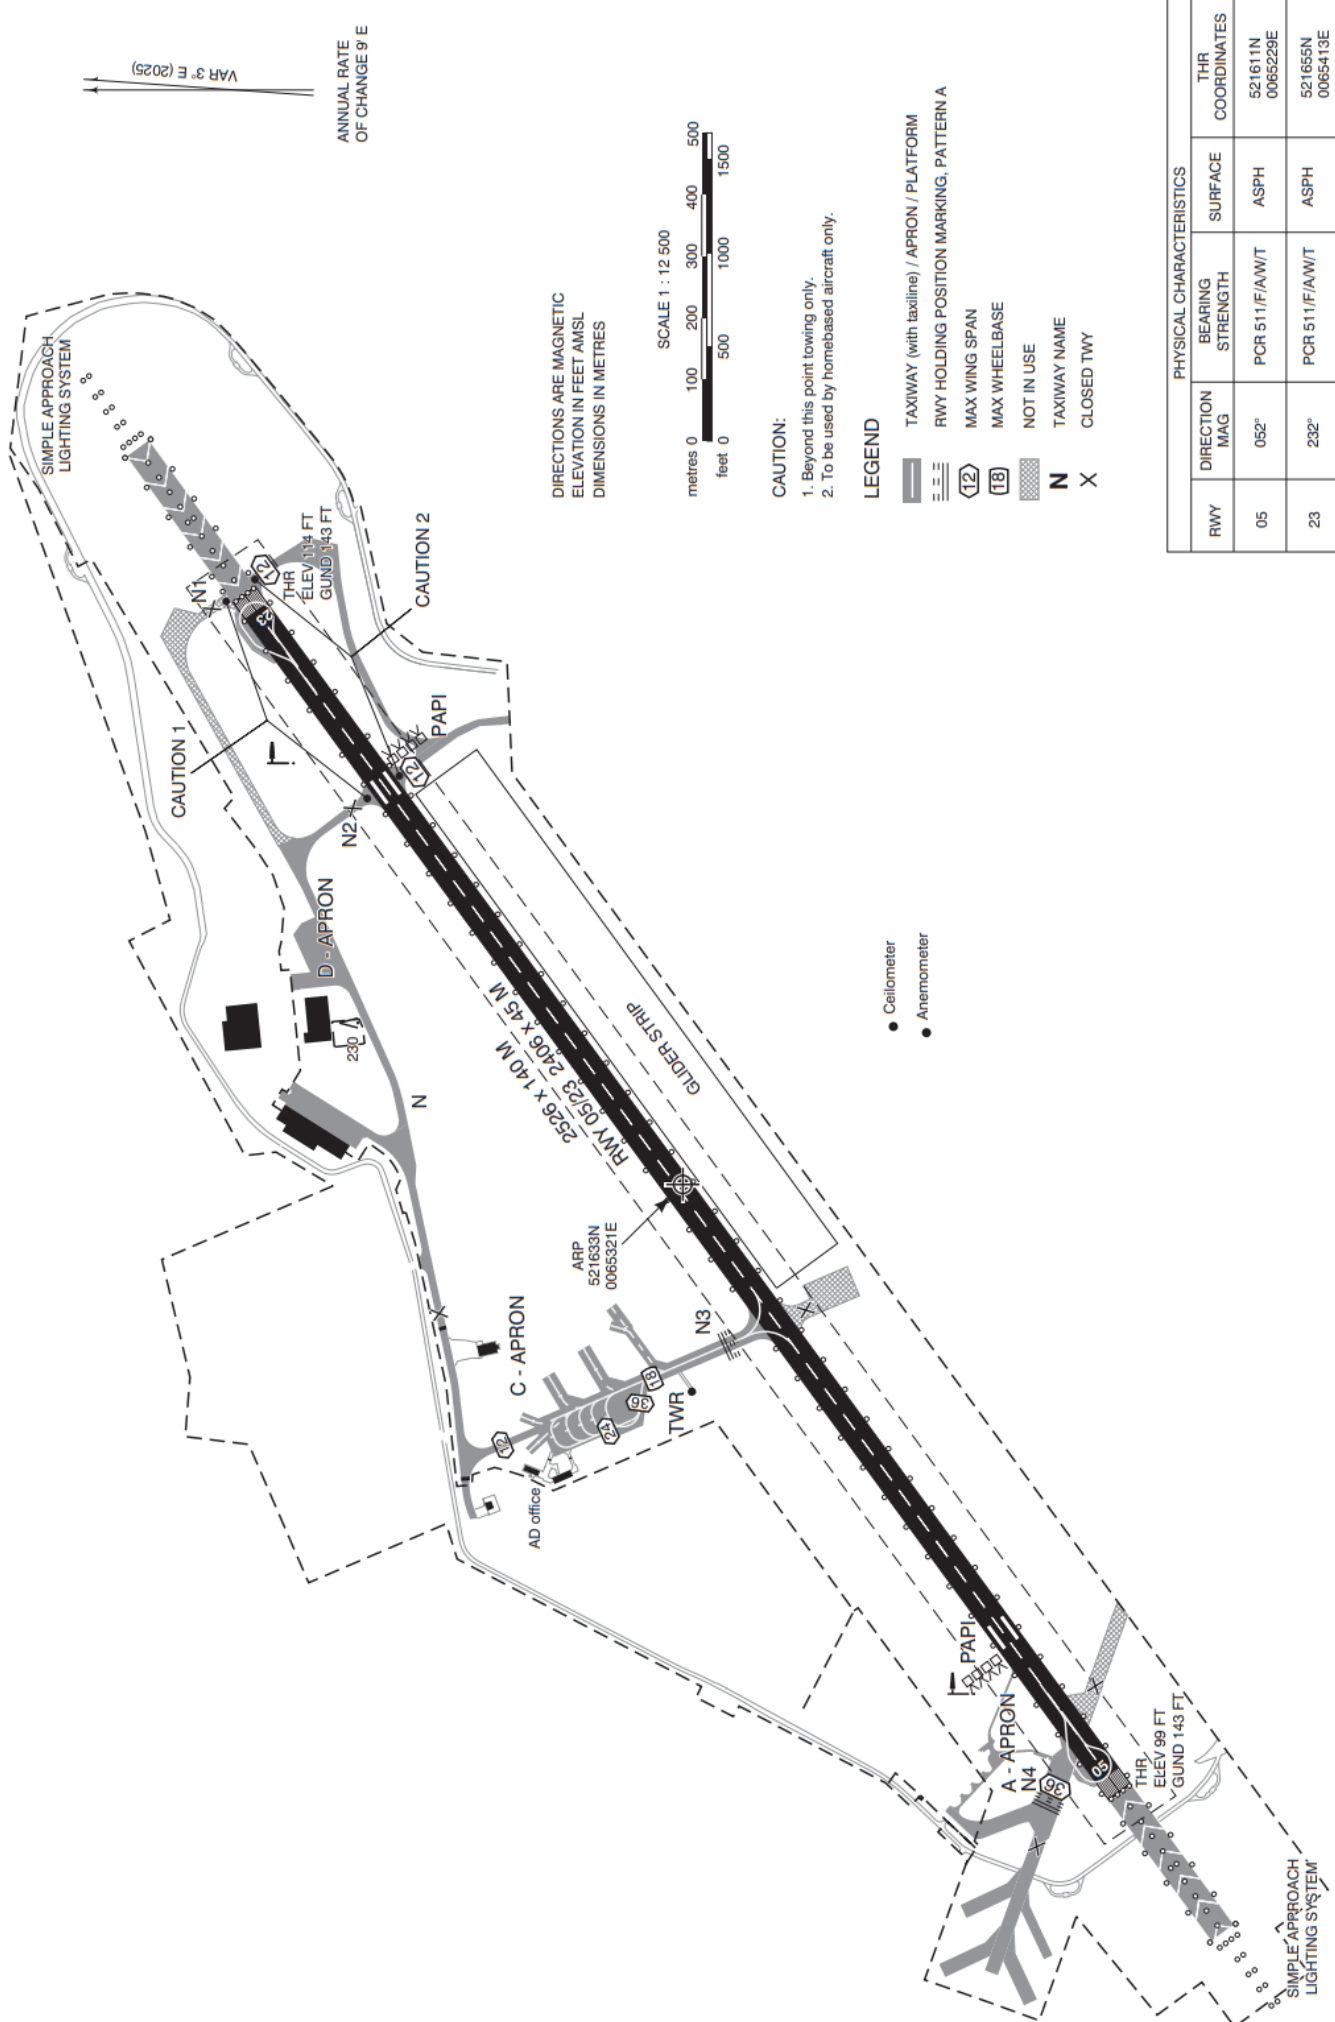

PHYSICAL CHARACTERISTICS				THR COORDINATES
RWY	DIRECTION MAG	BEARING STRENGTH	SURFACE	
05	052°	PCR 511/F/A/W/T	ASPH	521611N 0065229E
23	232°	PCR 511/F/A/W/T	ASPH	521655N 0065413E

AIRAC AMDT 12/2025