

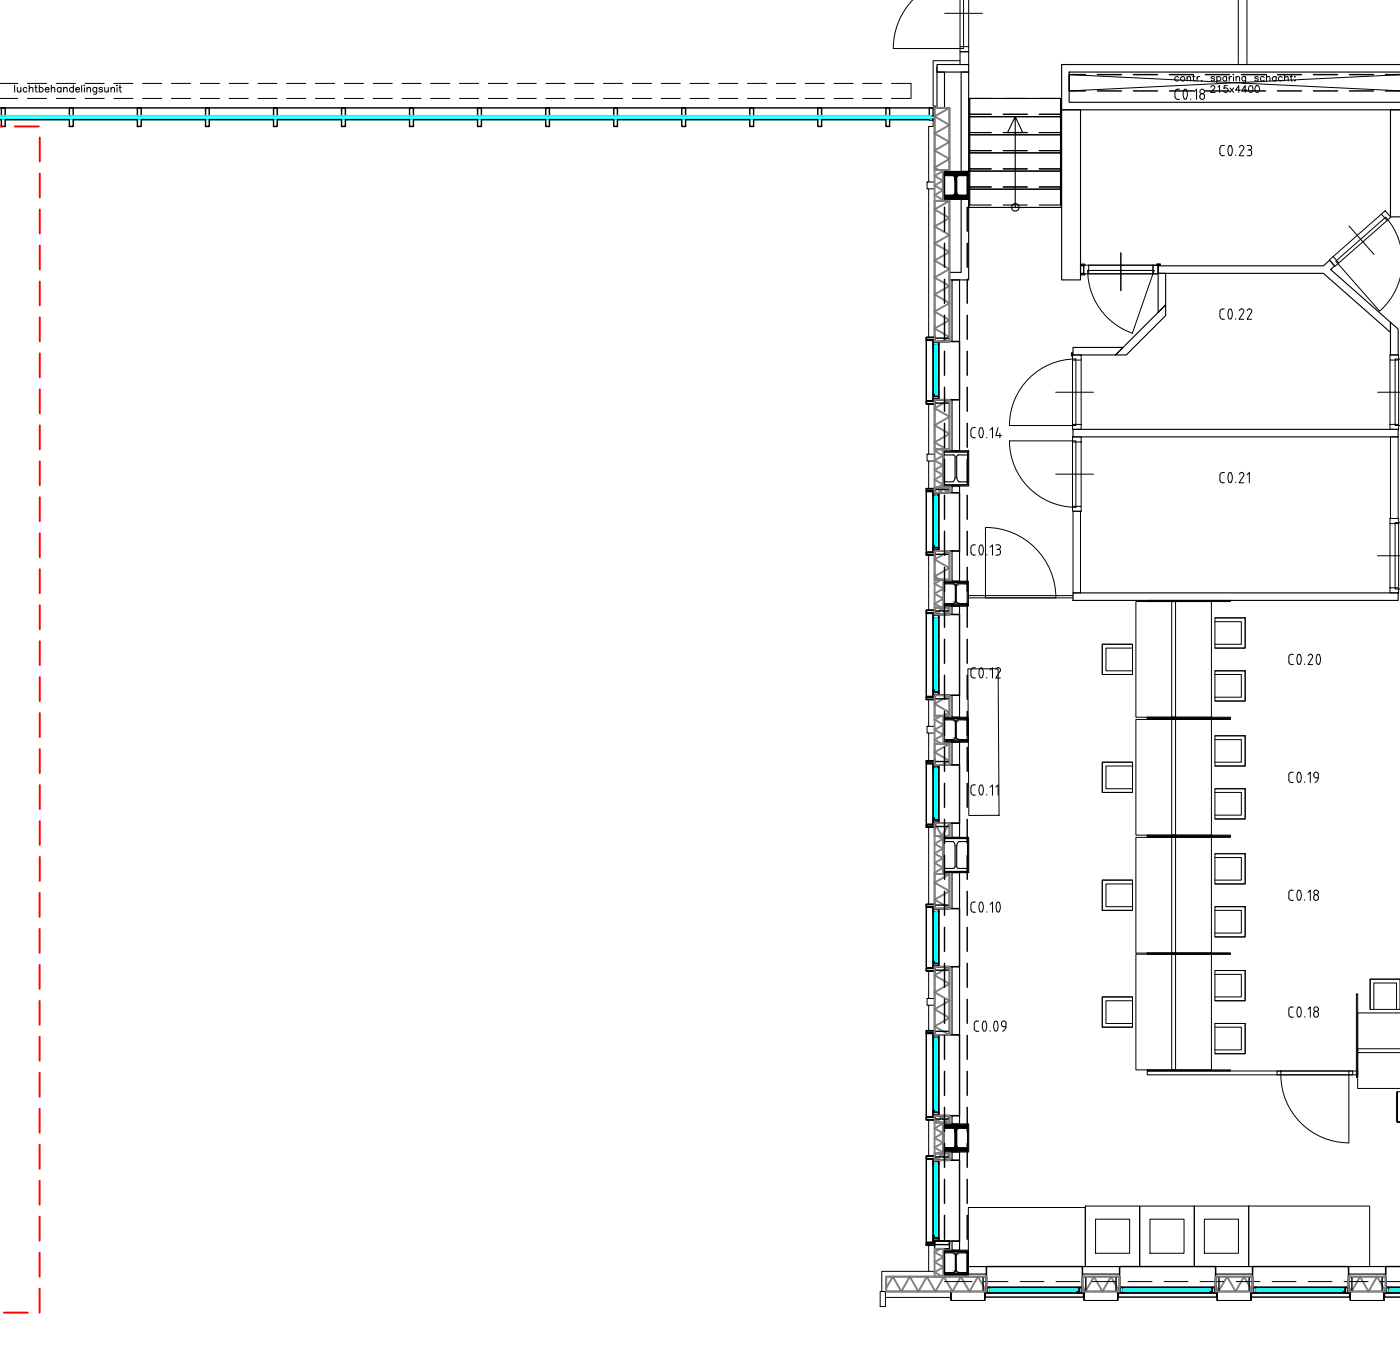
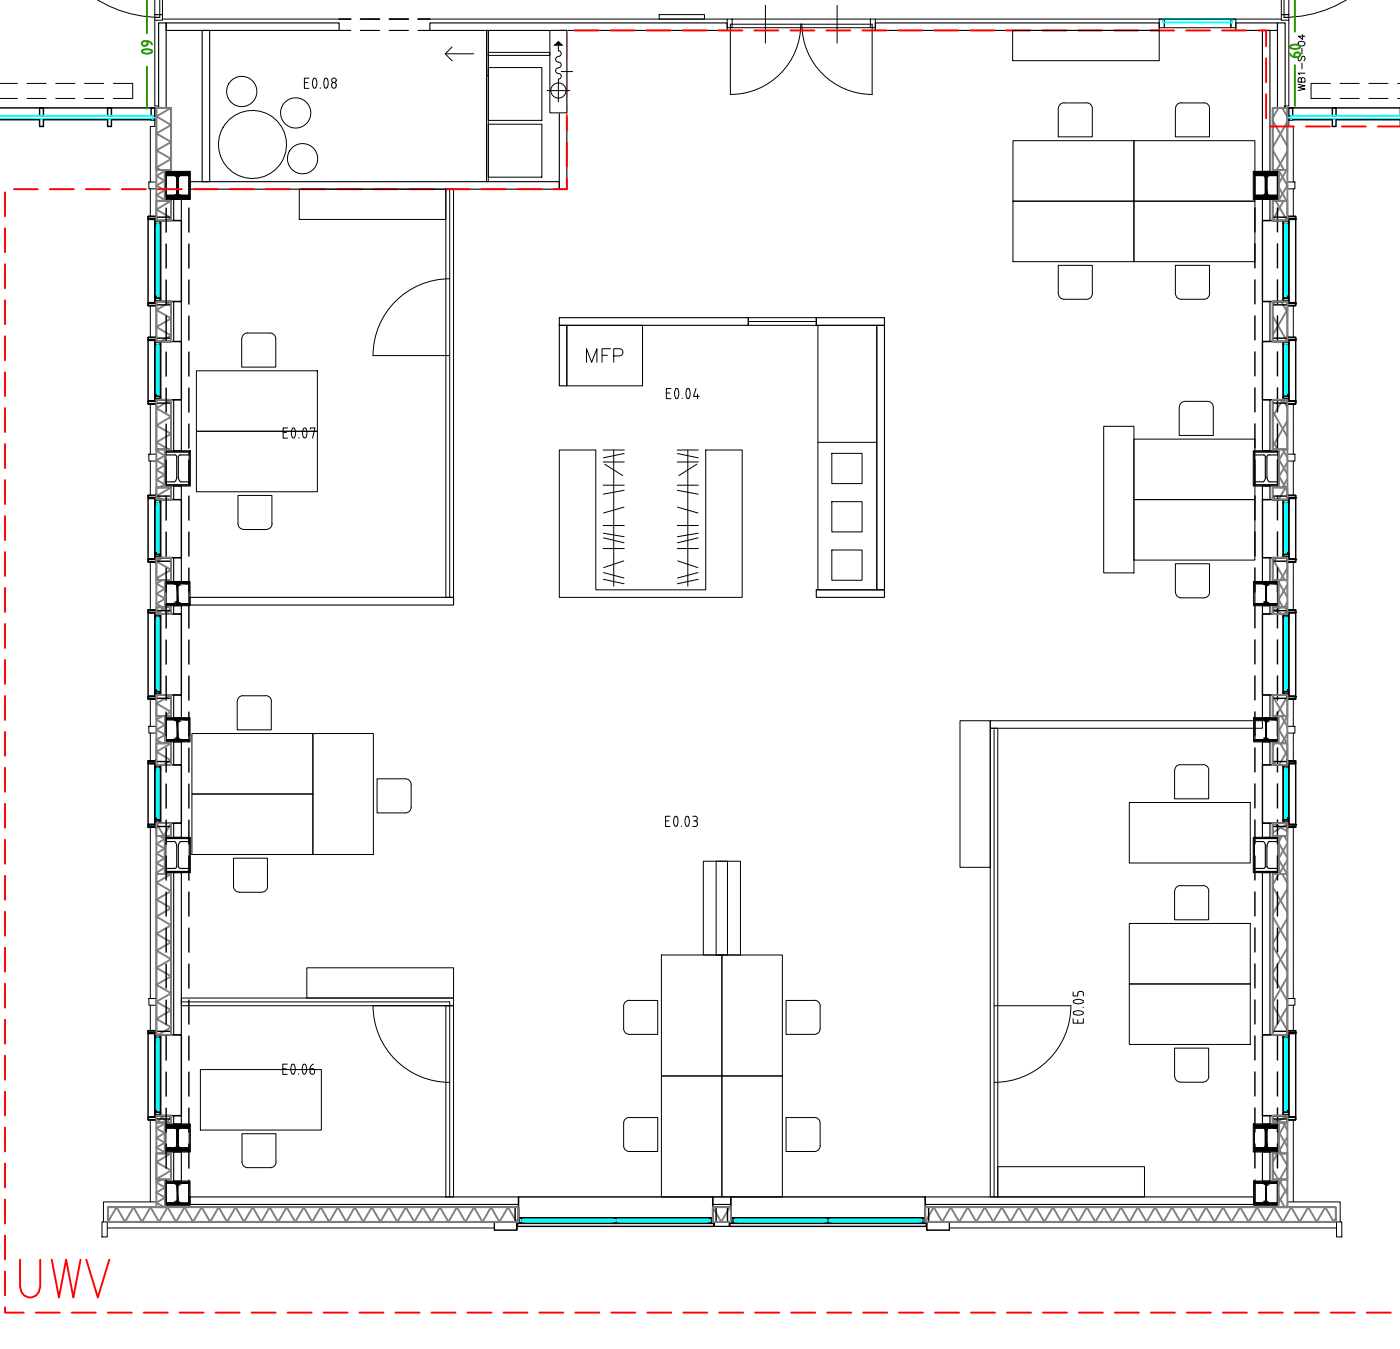
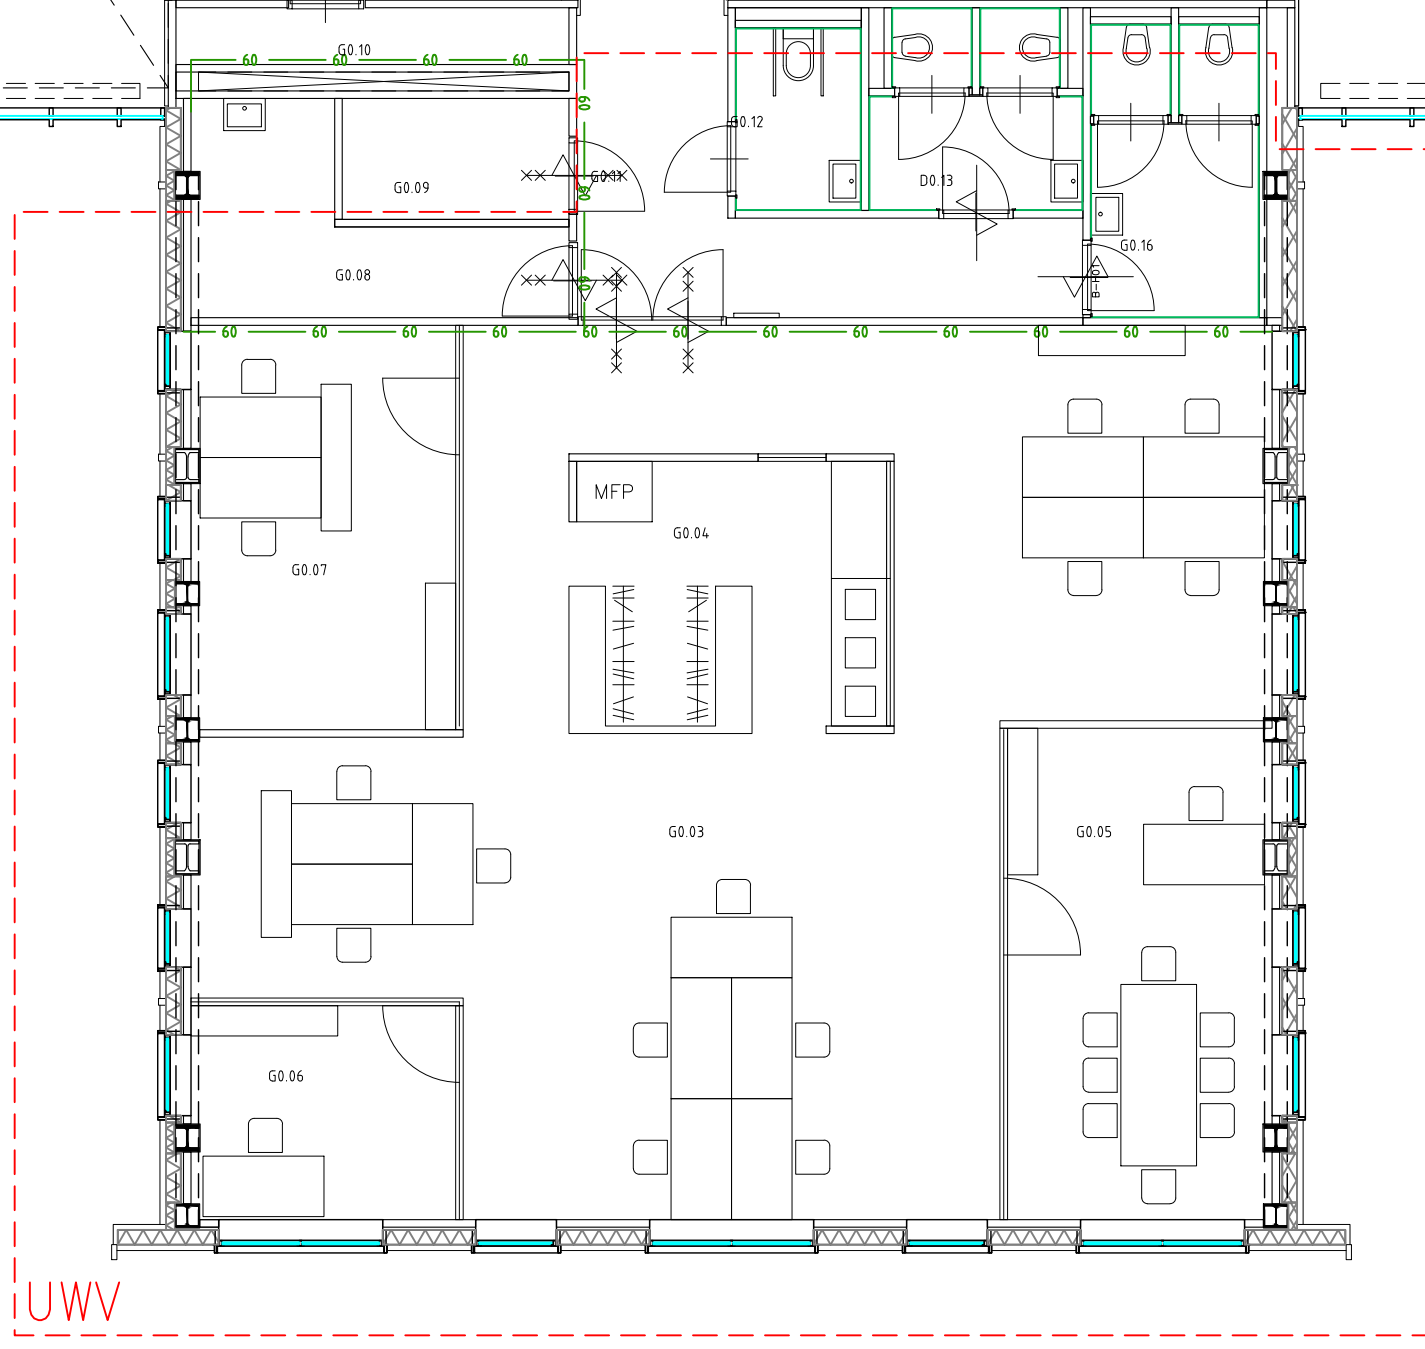
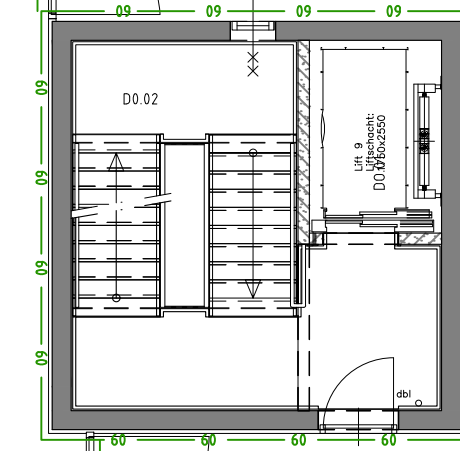
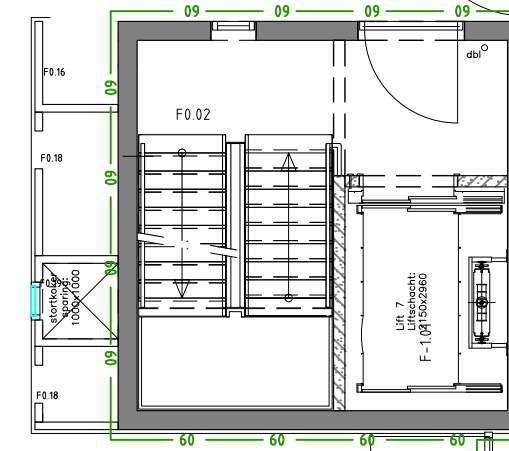
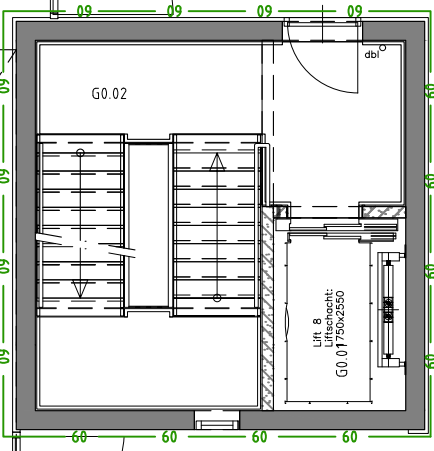
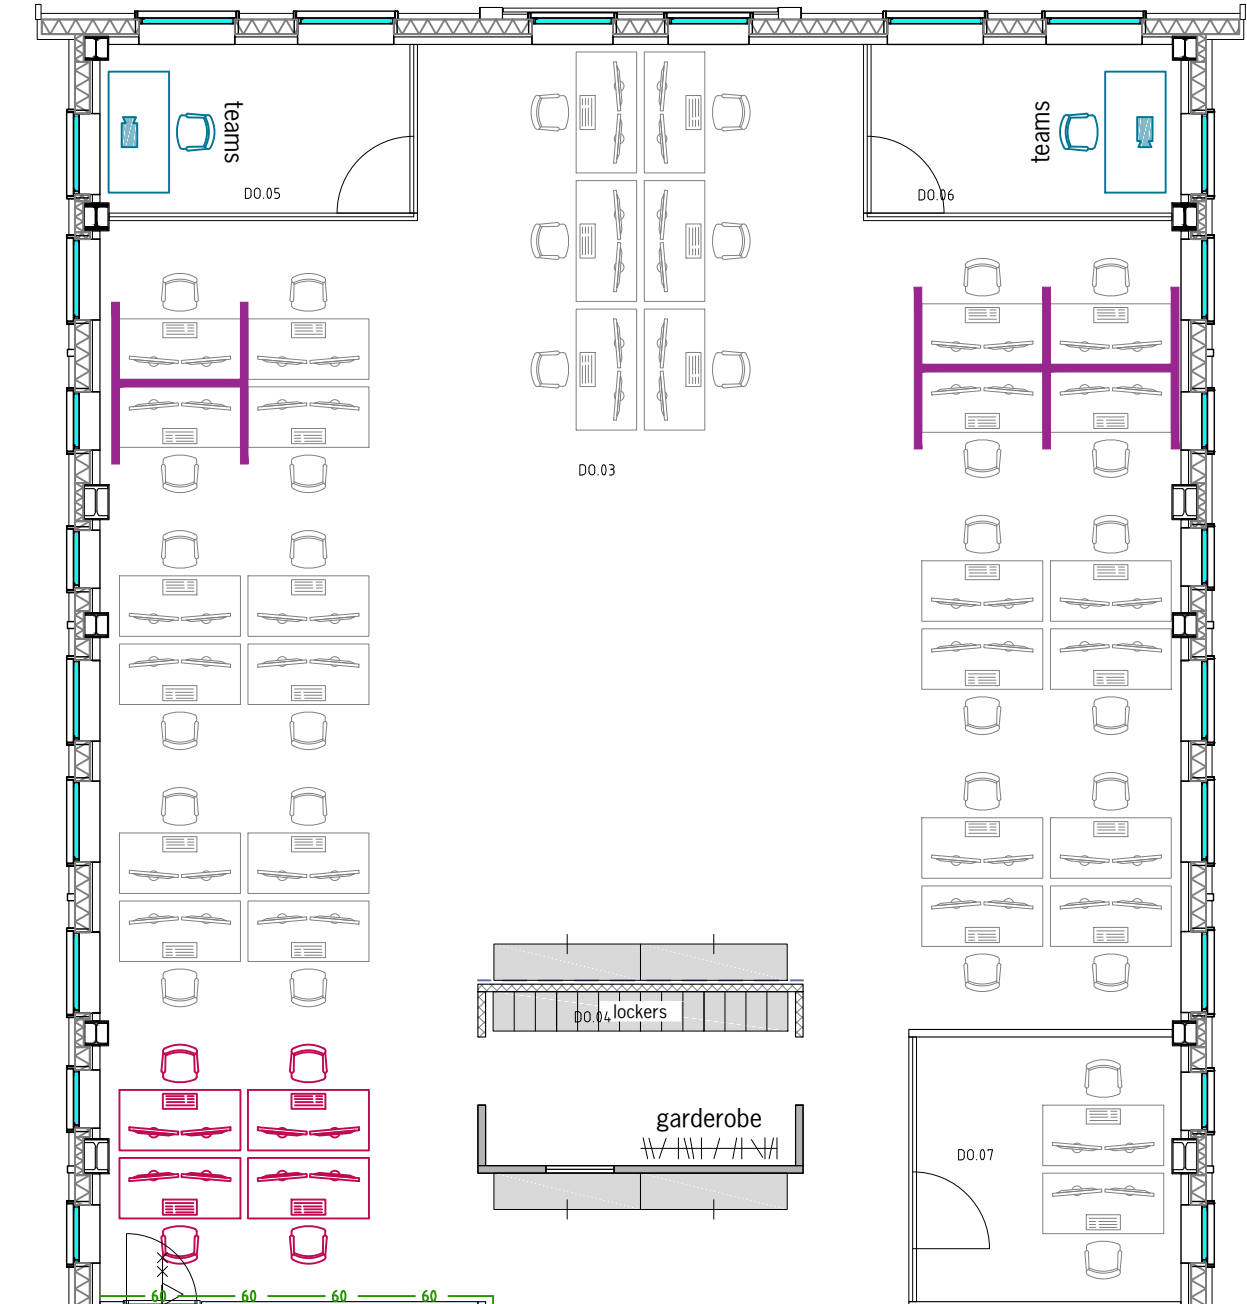
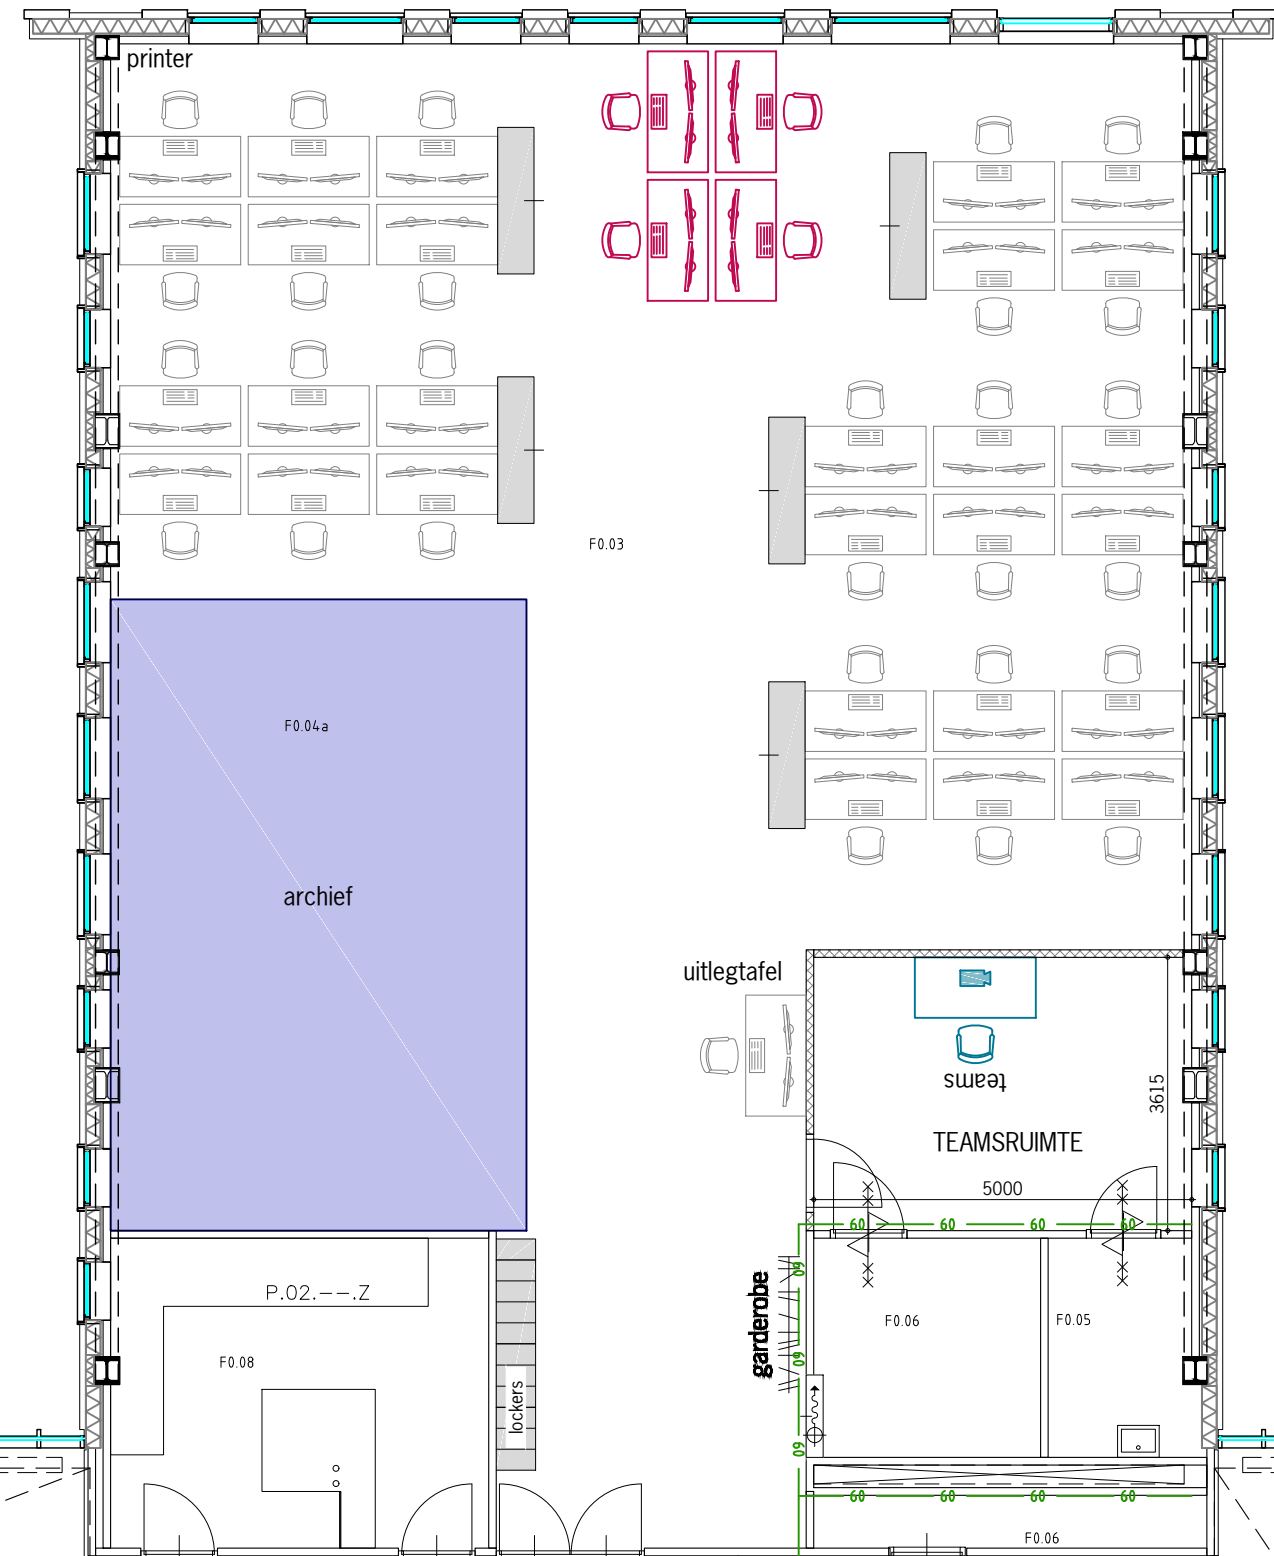


F0

D0

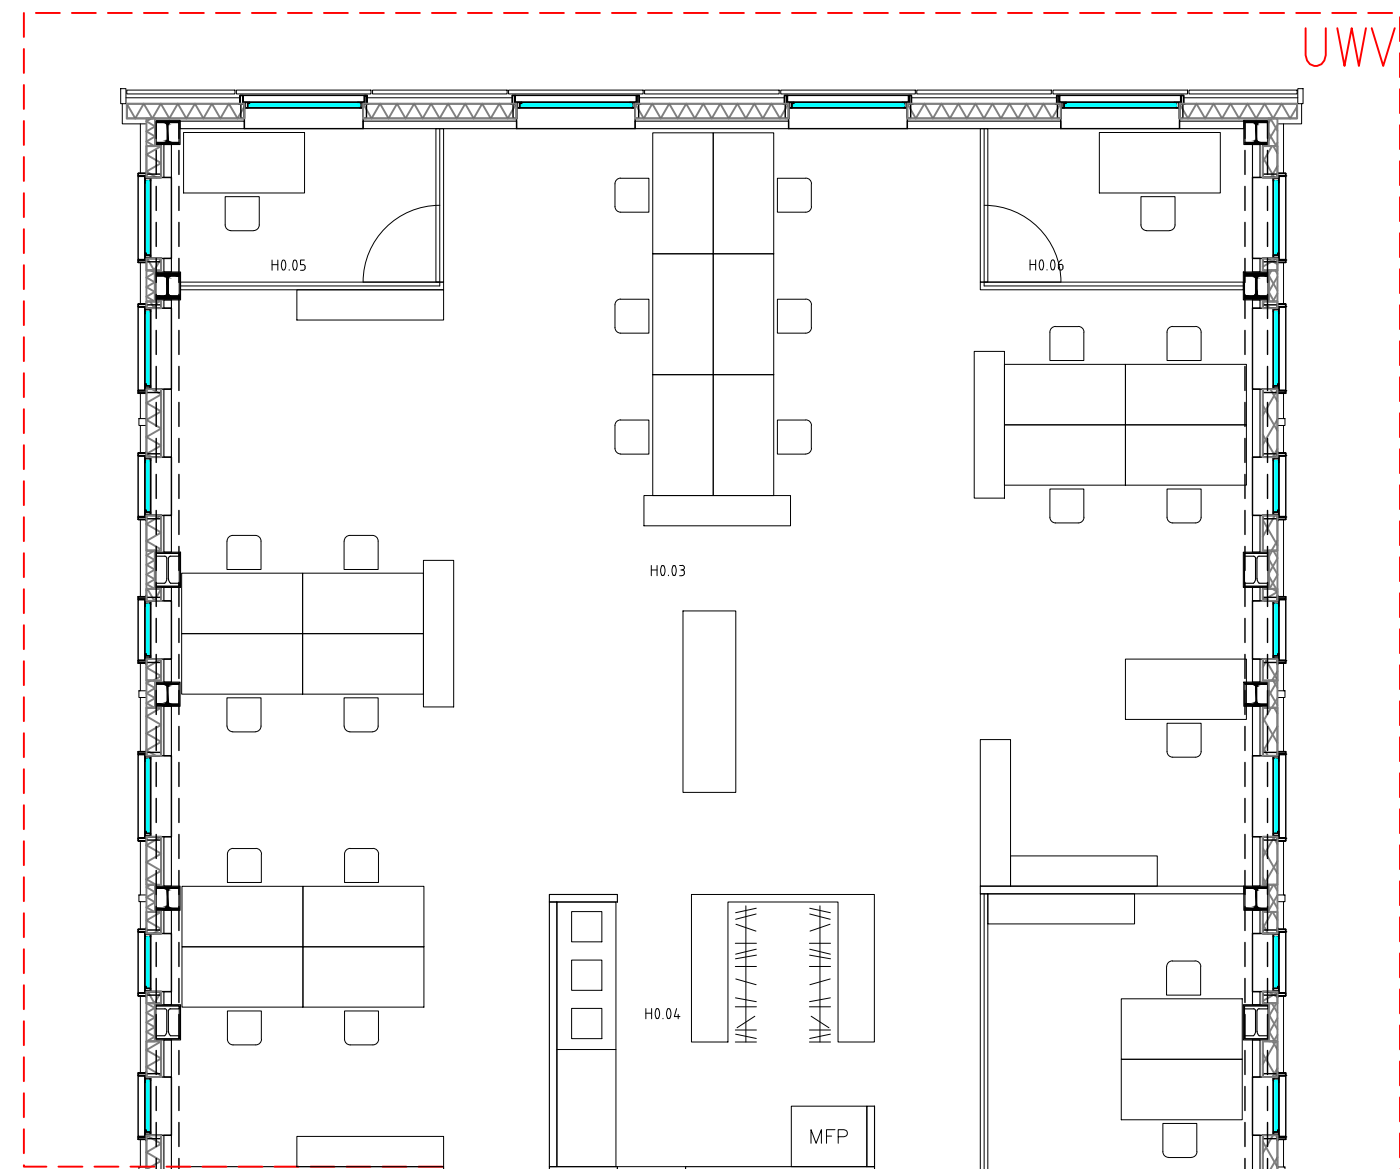

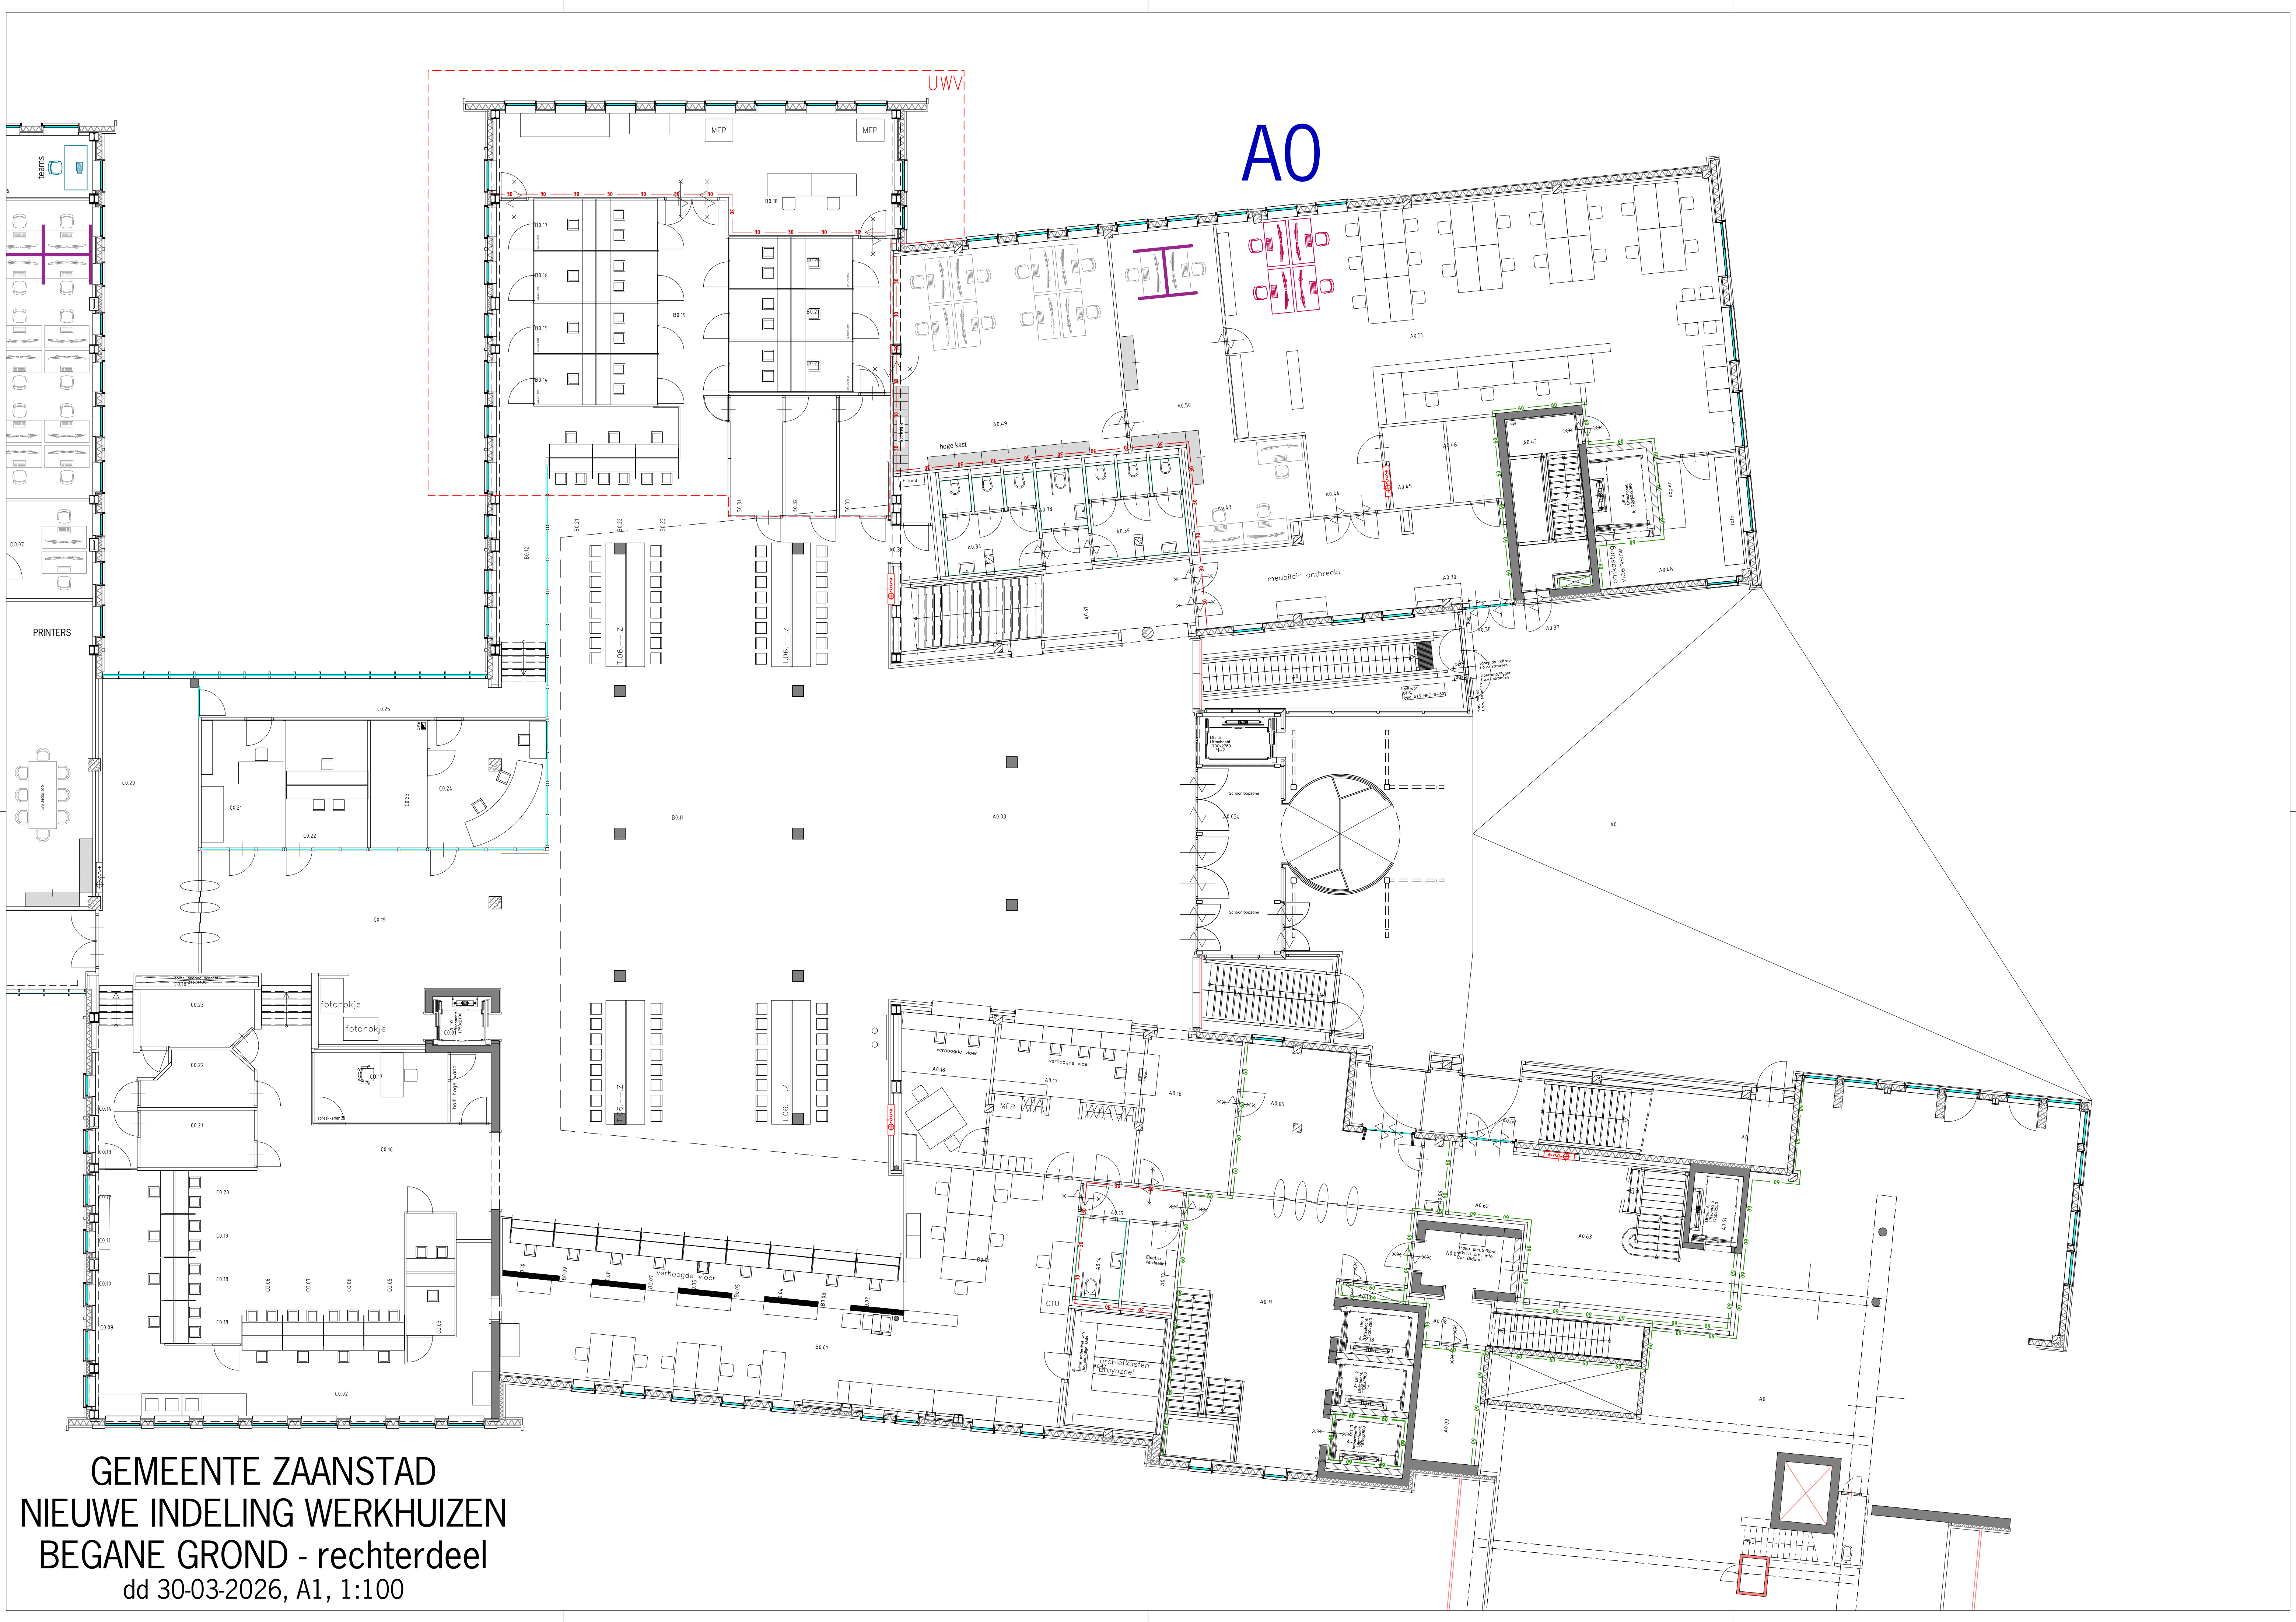

GEMEENTE ZAANSTAD
NIEUWE INDELING WERKHUIZEN
BEGANE GROND - rechterdeel
dd 30-03-2026, A1, 1:100











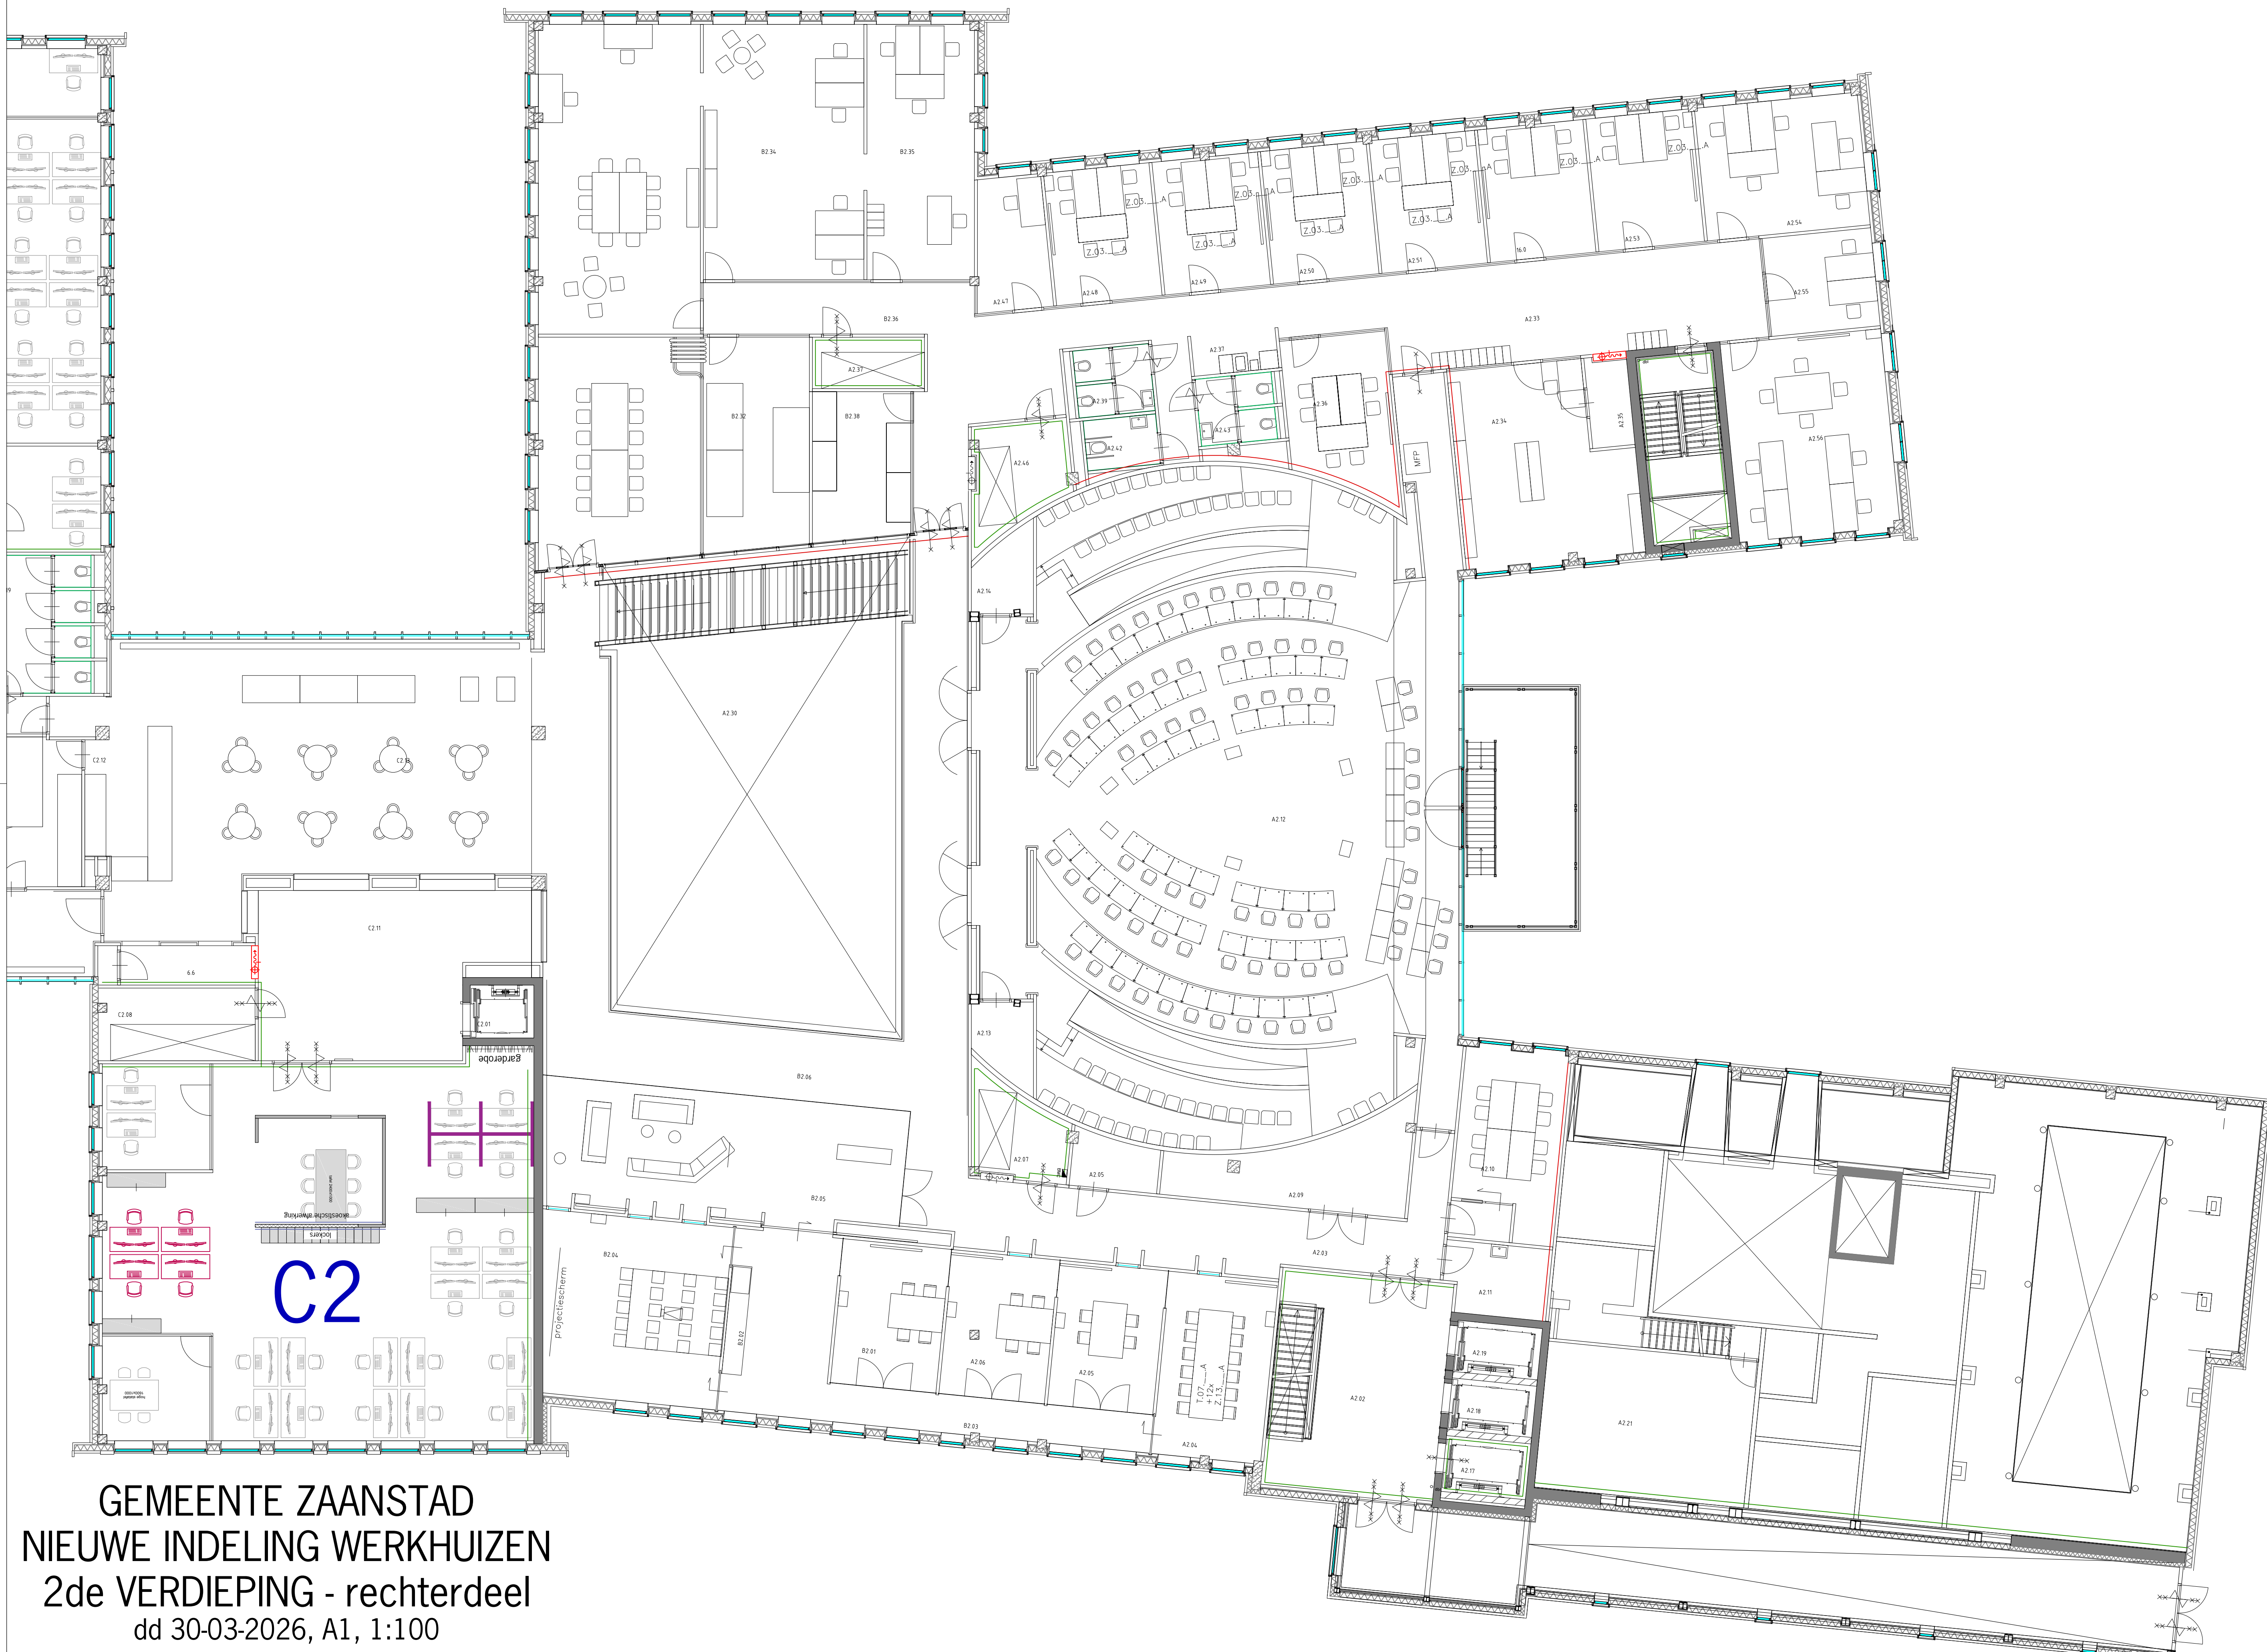

GEMEENTE ZAA NSTAD
NIEUWE INDELING WERKHUIZEN
2de VERDIEPING - rechterdeel
dd 30-03-2026, A1, 1:100

[illegible][illegible][illegible]

B3.03









E ZAA ING W

GEMEENTE ZAASTAD
NIEUWE INDELING WERKHUIZEN
3de VERDIEPING - rechterdeel
dd 30-03-2026, A1, 1:100

H4

F4


D4

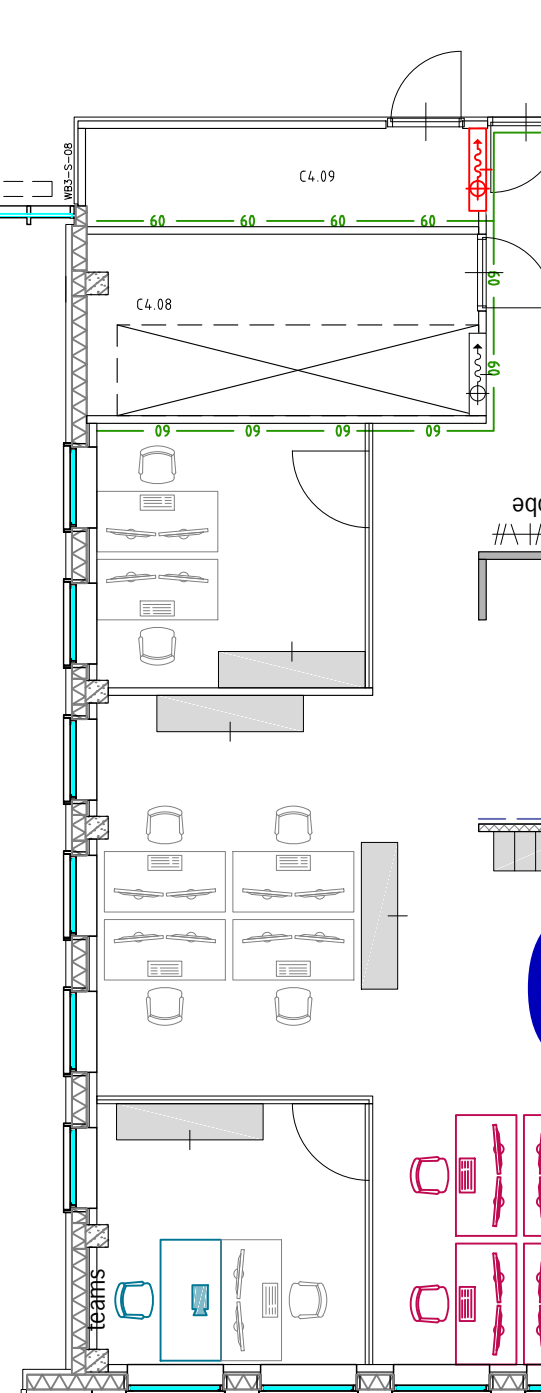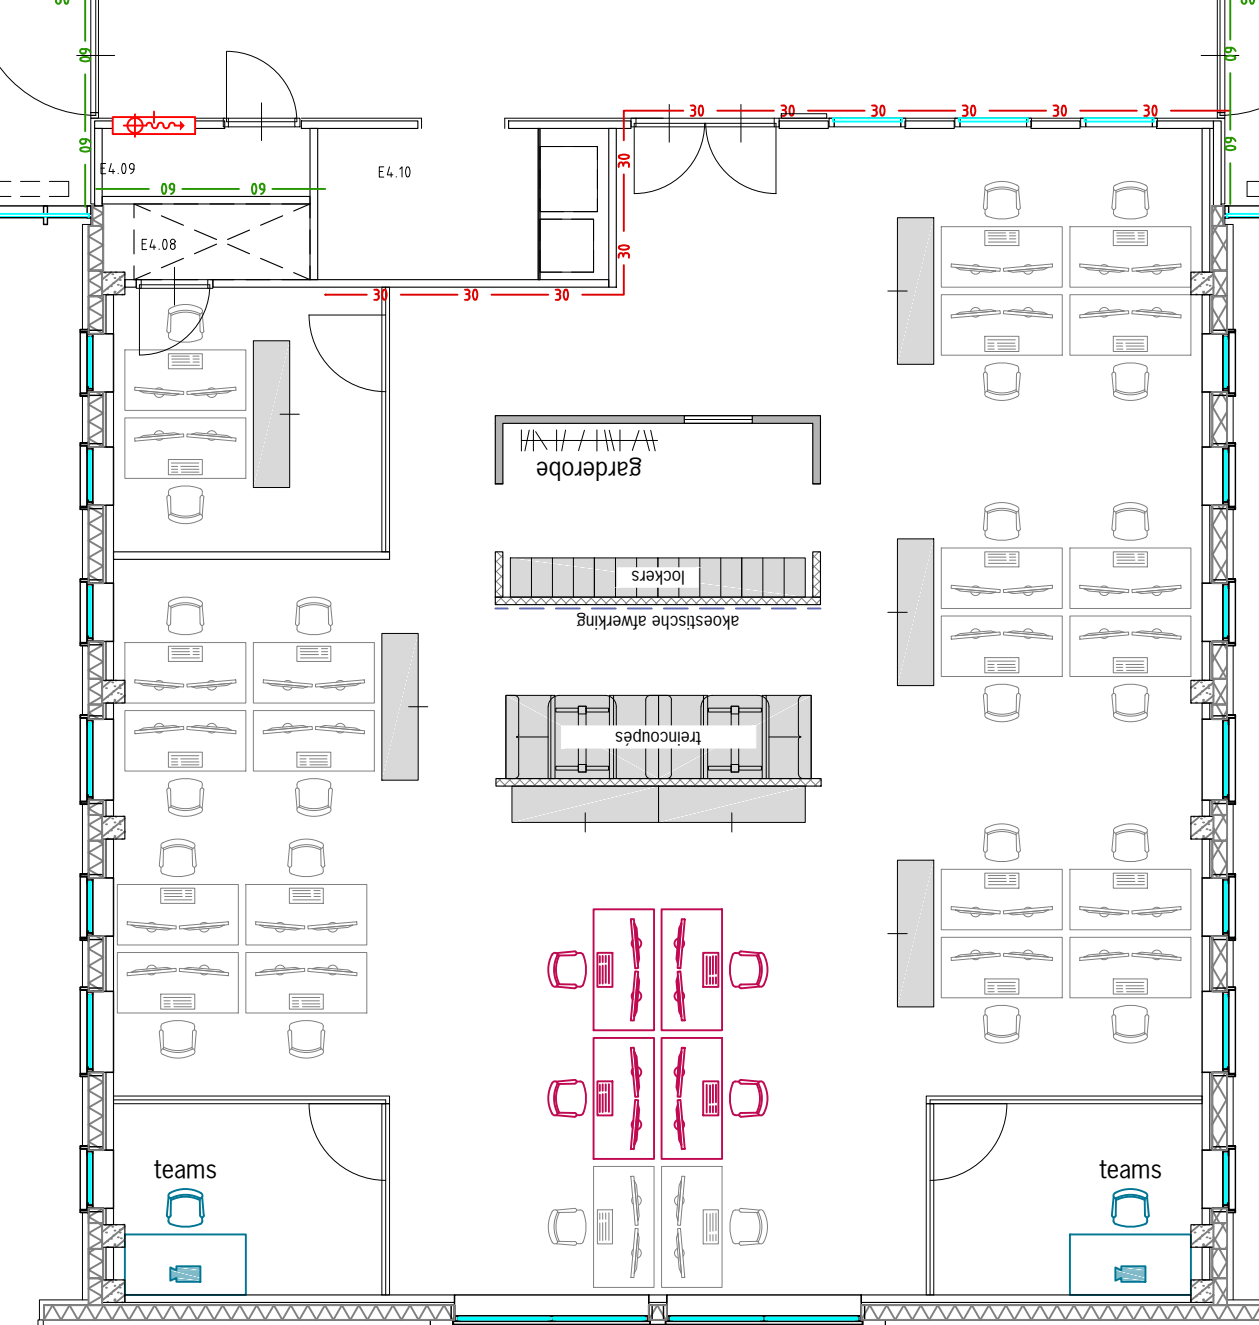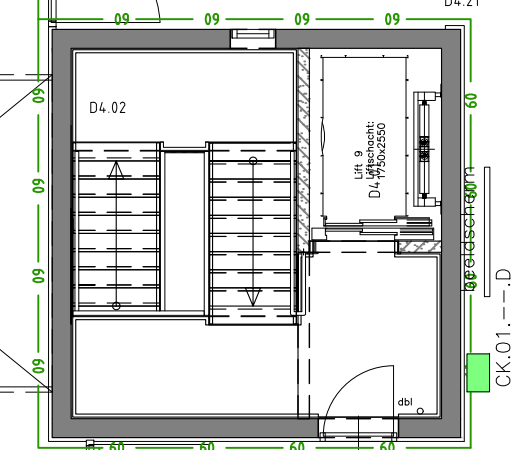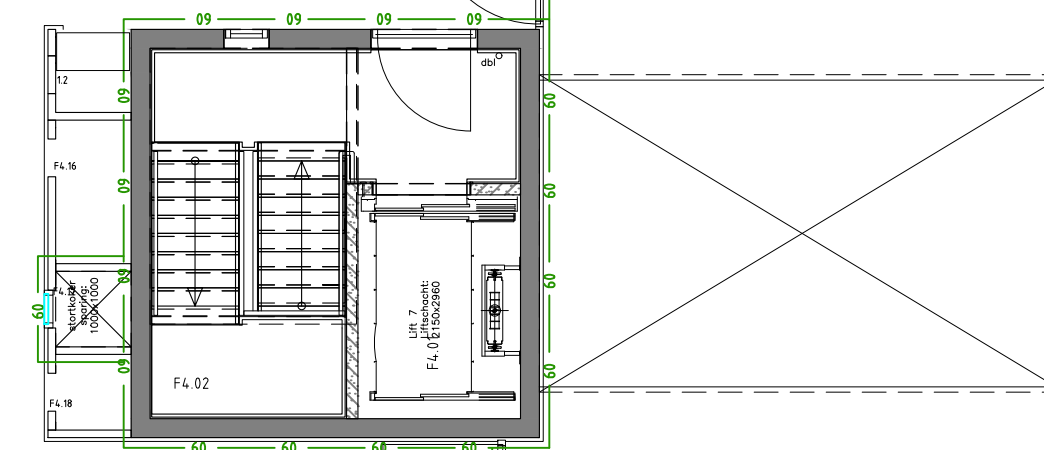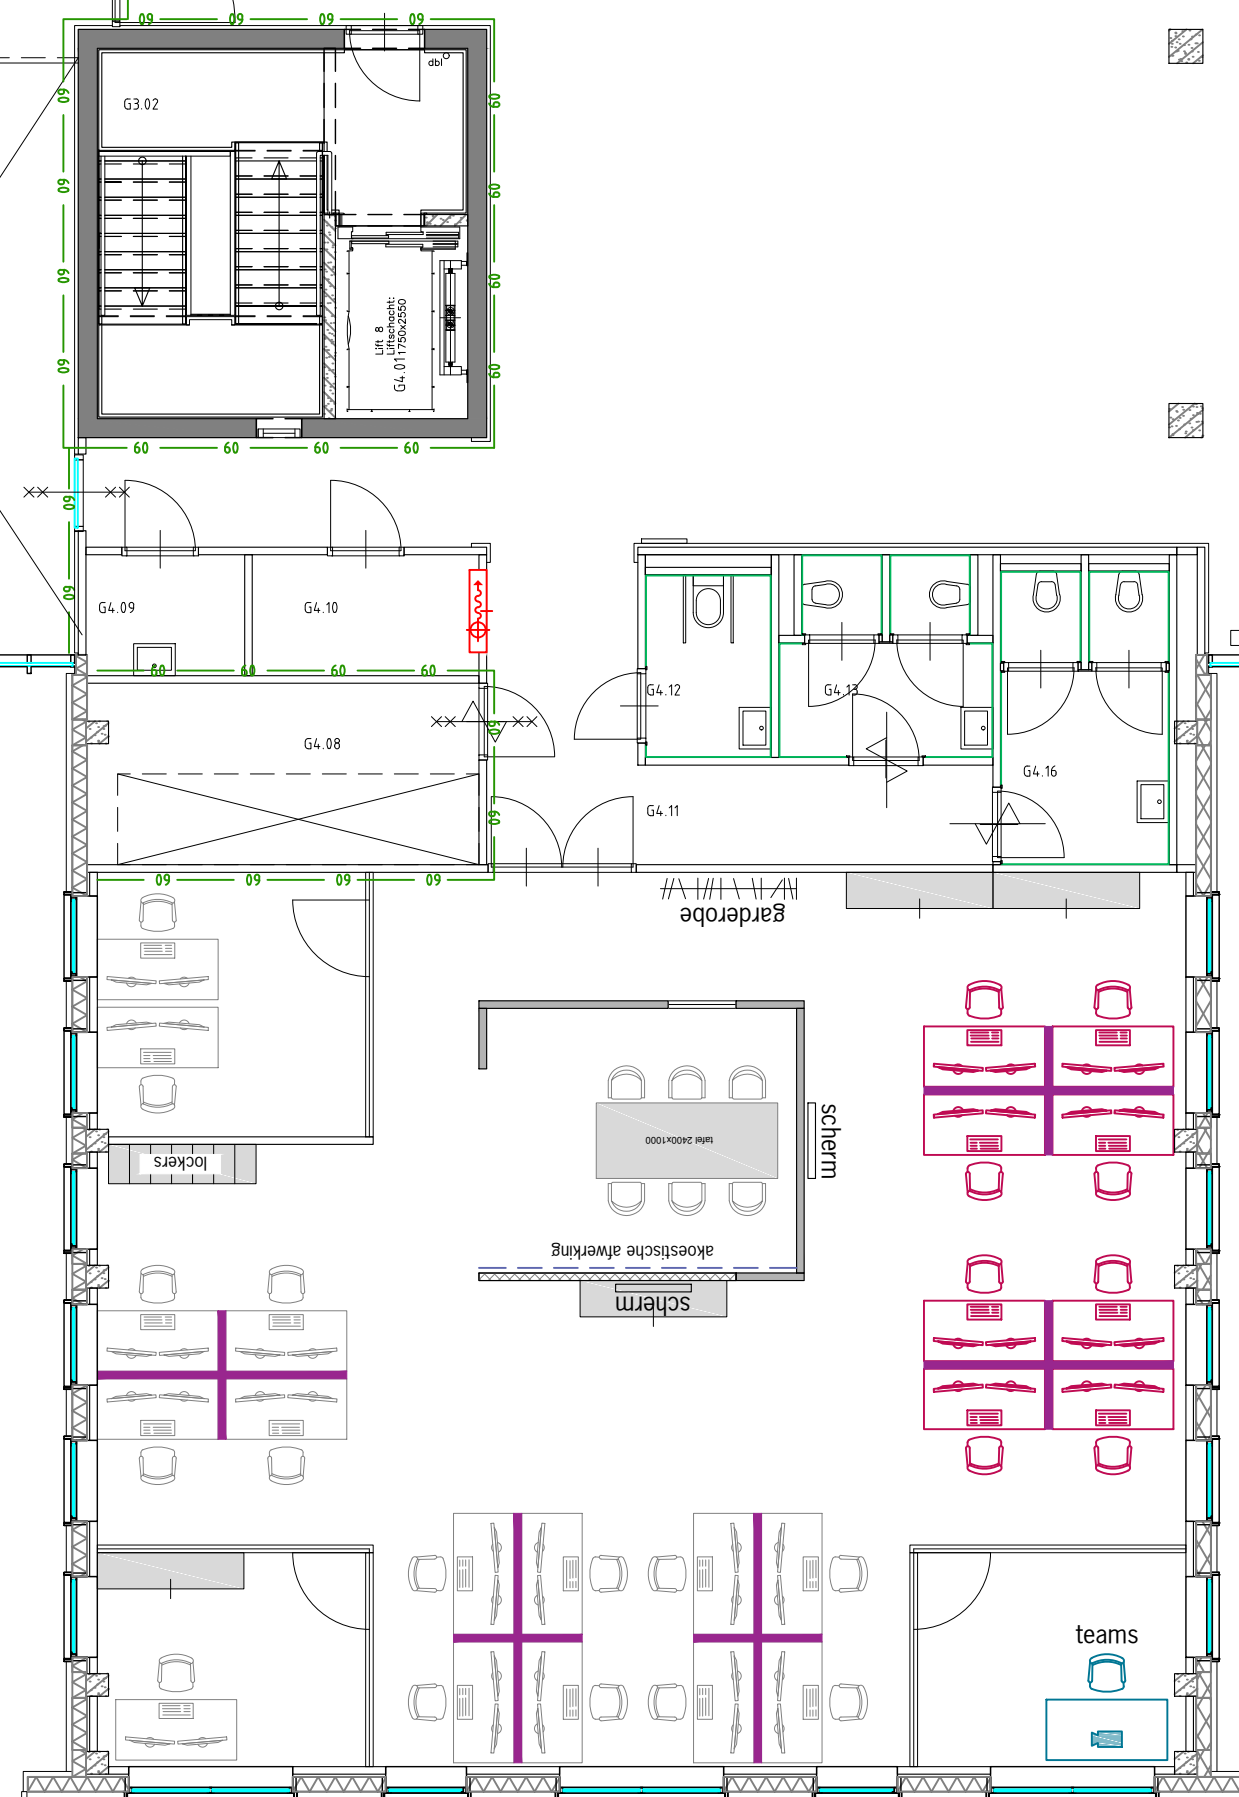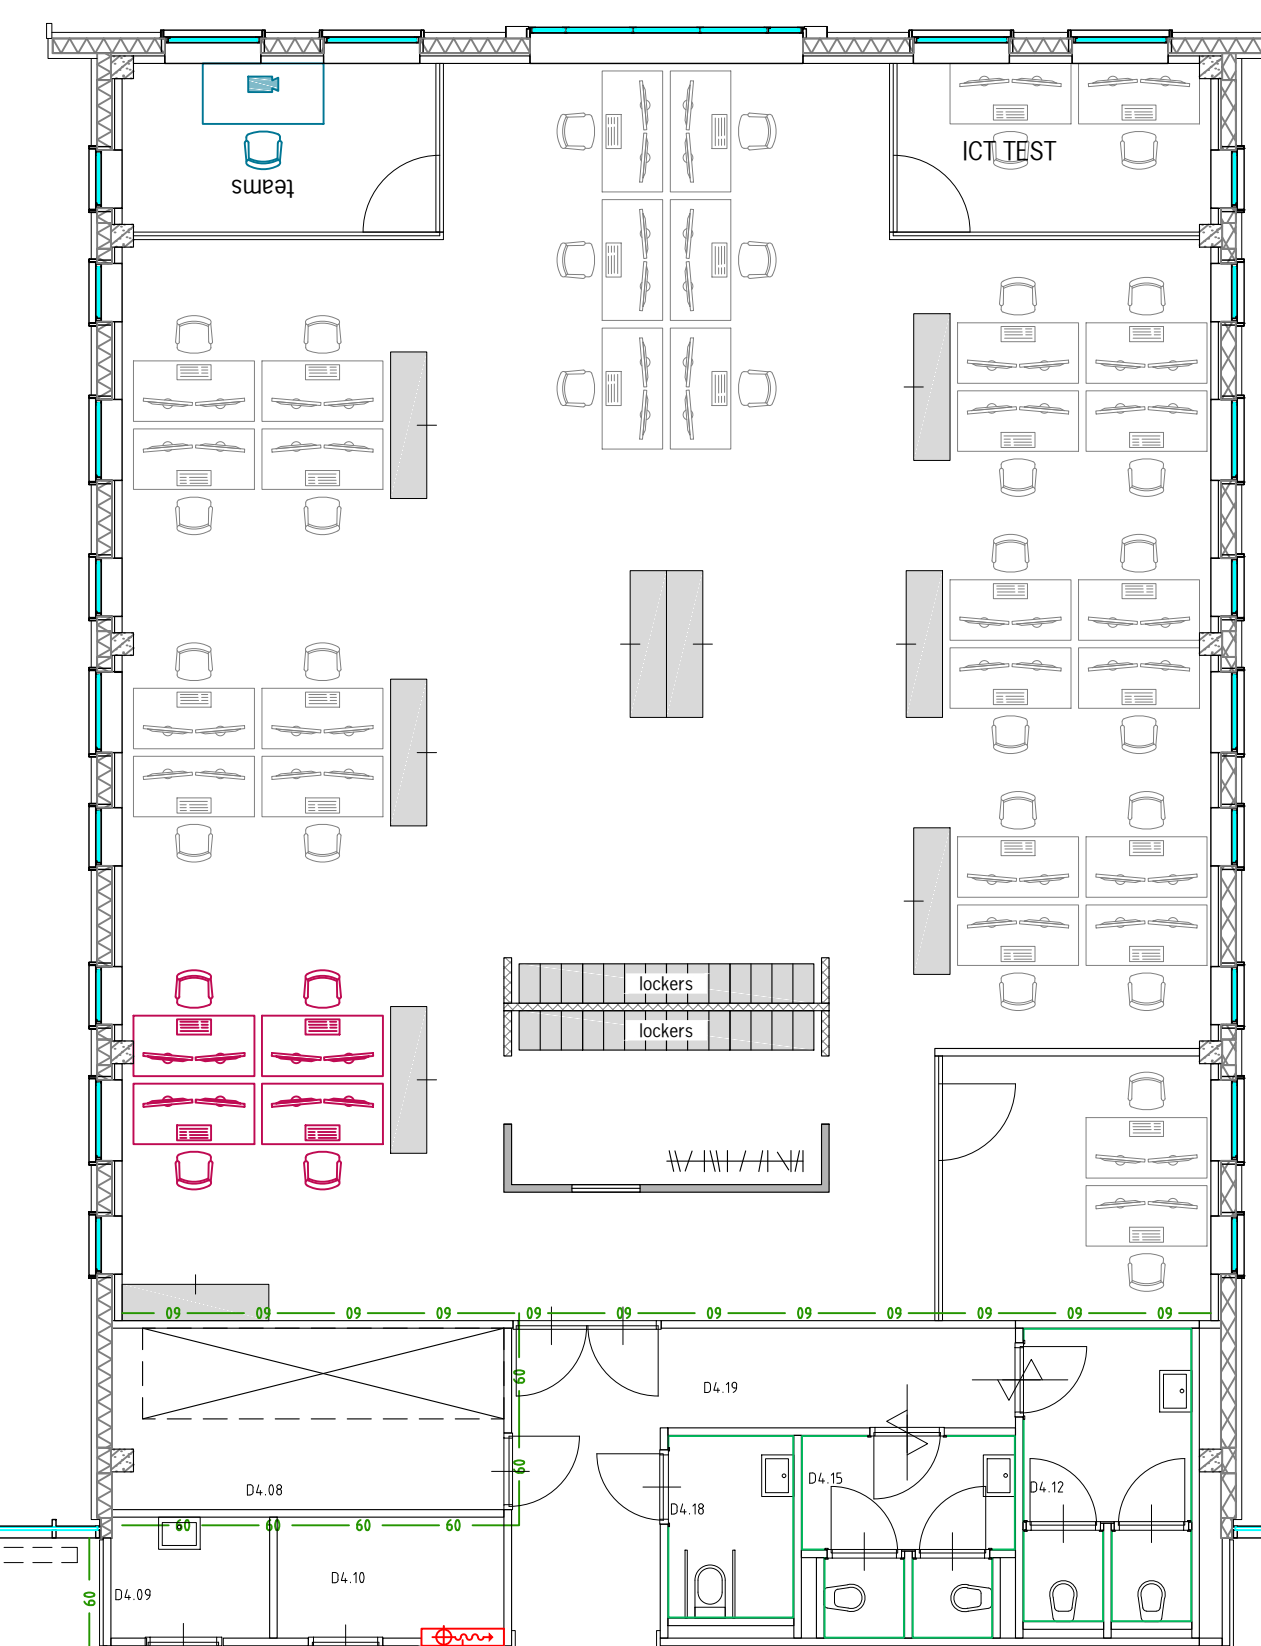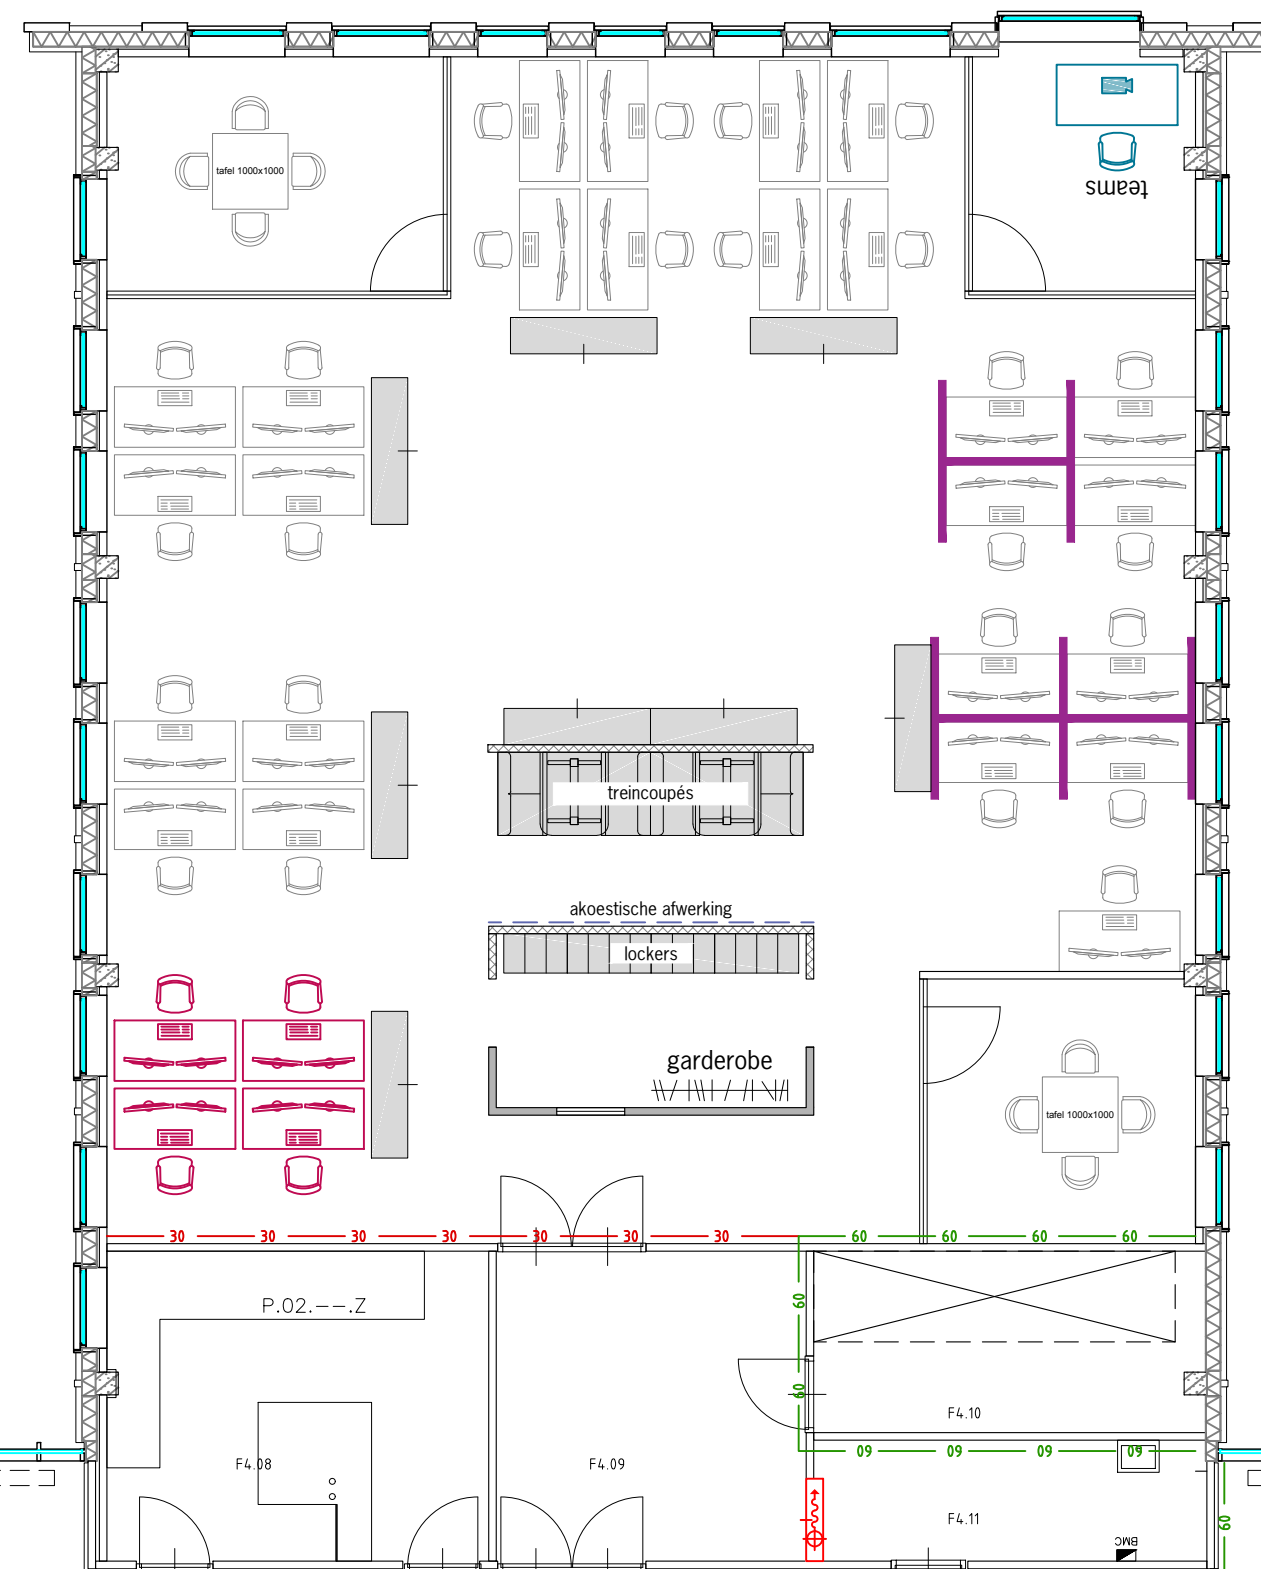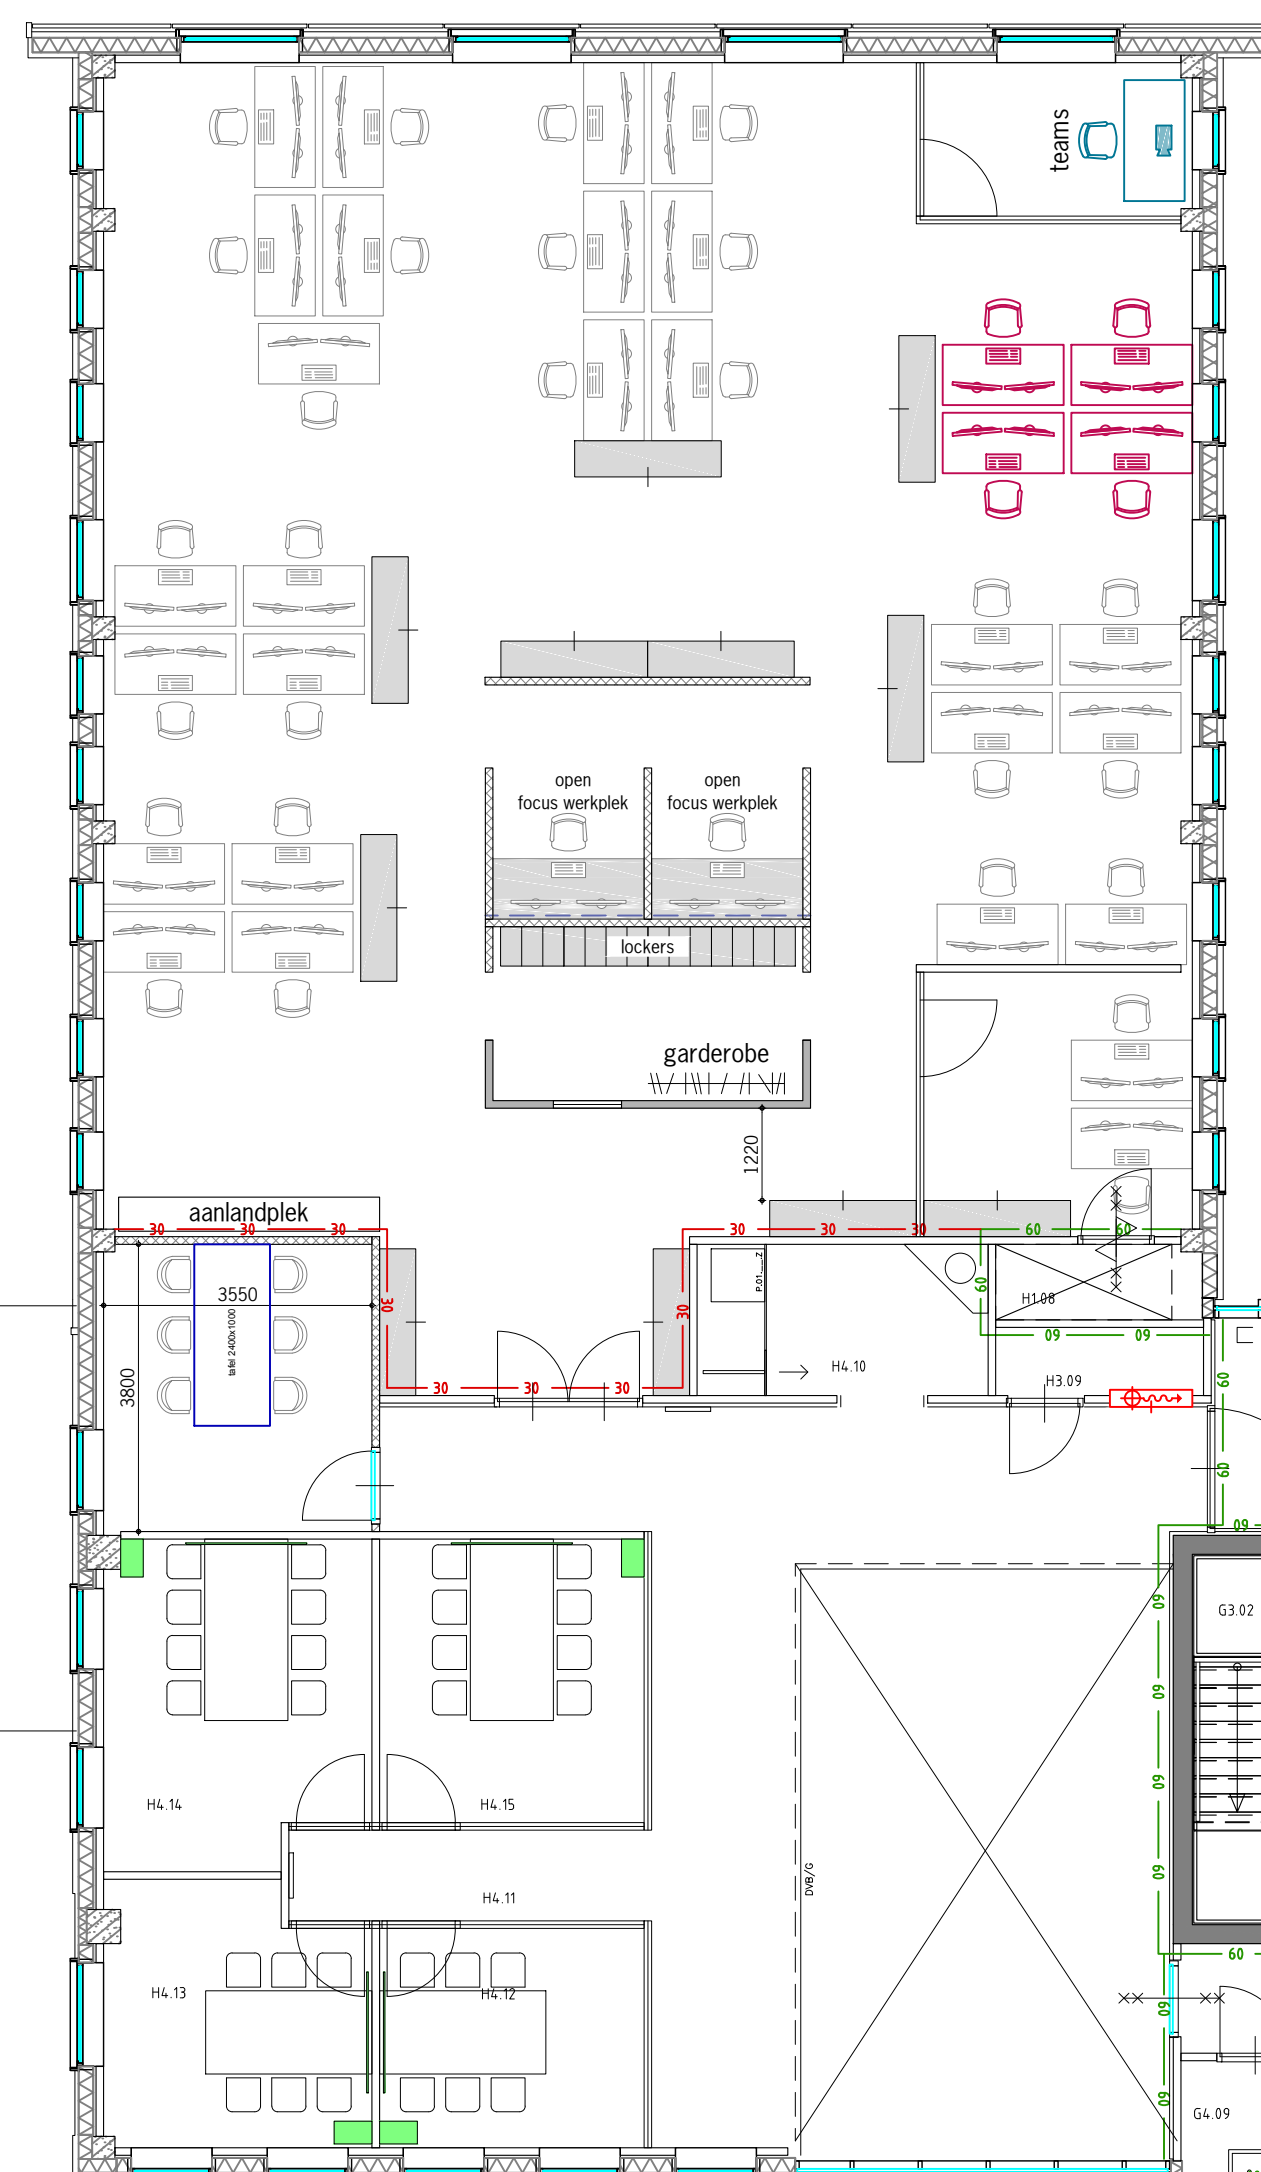

G4

E4

B4.33

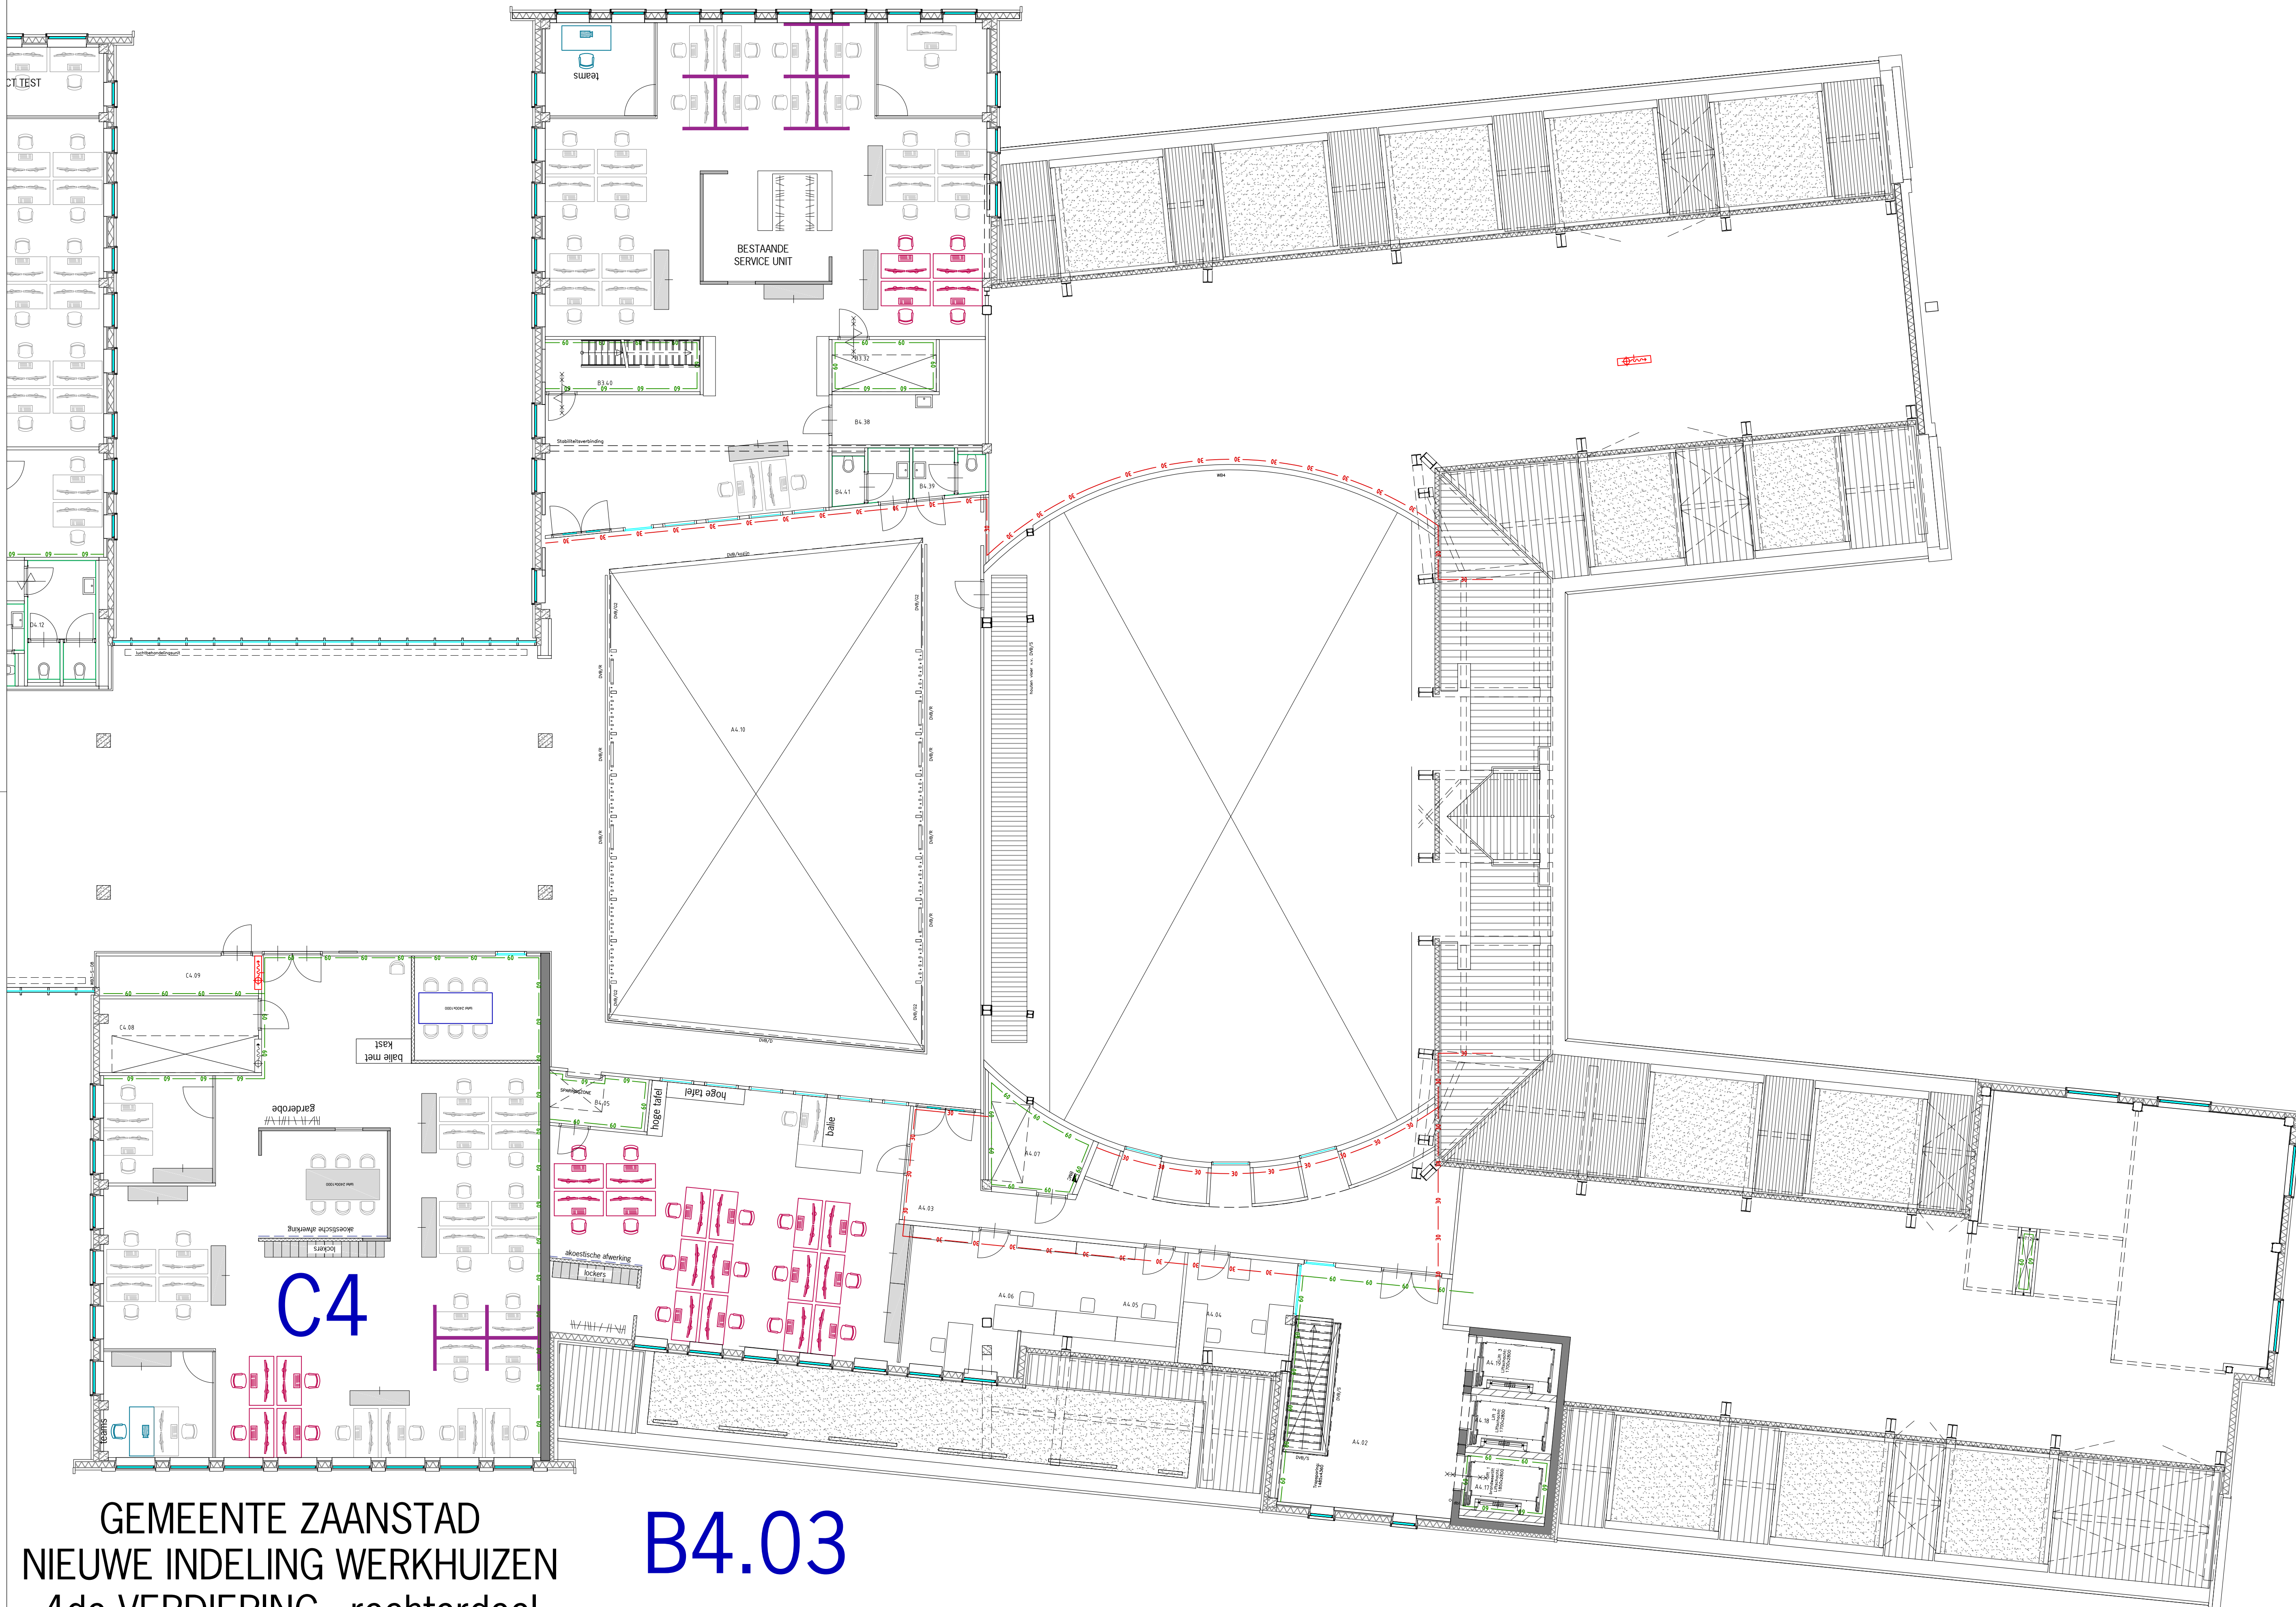

GEMEENTE ZAASTAD
NIEUWE INDELING WERKHUIZEN
4de VERDIEPING - rechterdeel
dd 30-03-2026, A1, 1:100

B4.03