



begane grond | bvo: 1696 m² + 54 m² (excl. toren) ---




kelder | bvo: 1773 m² (excl. toren) ---

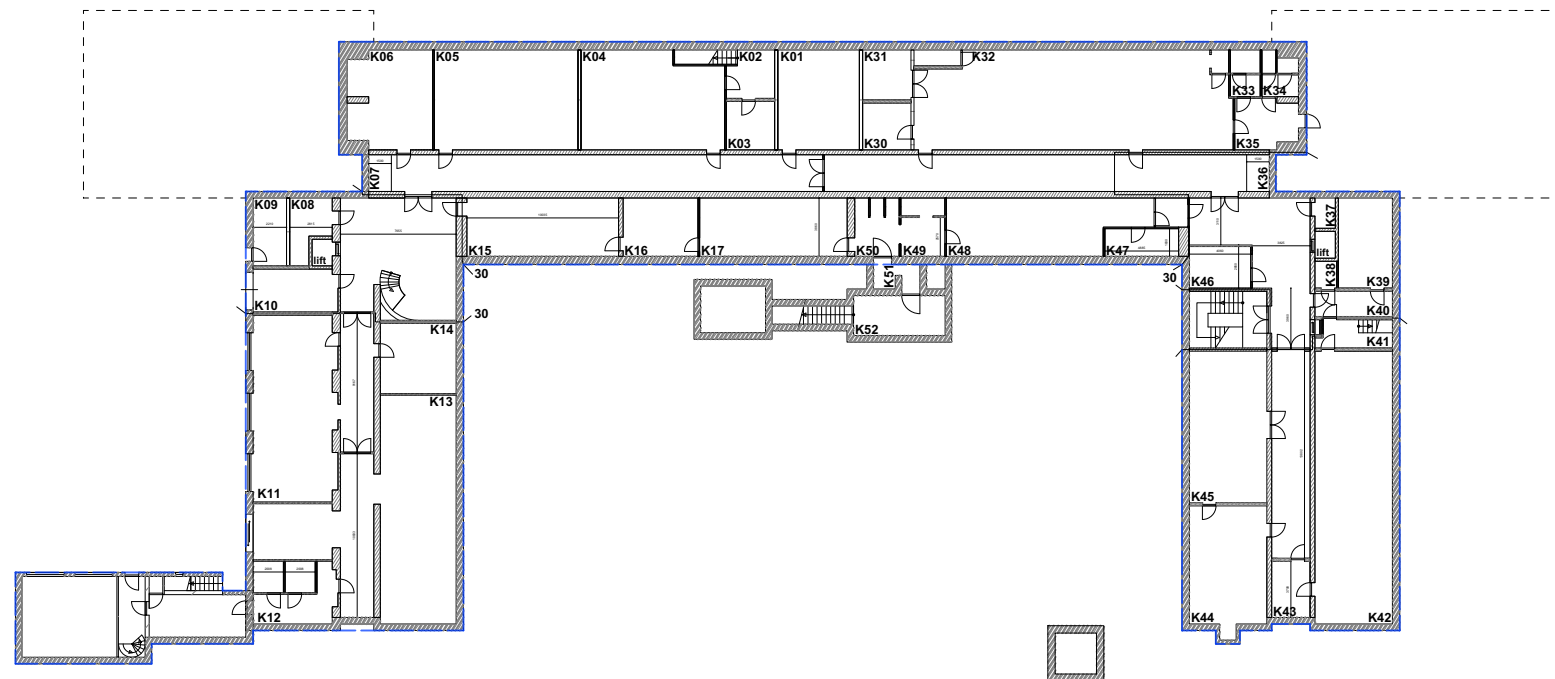

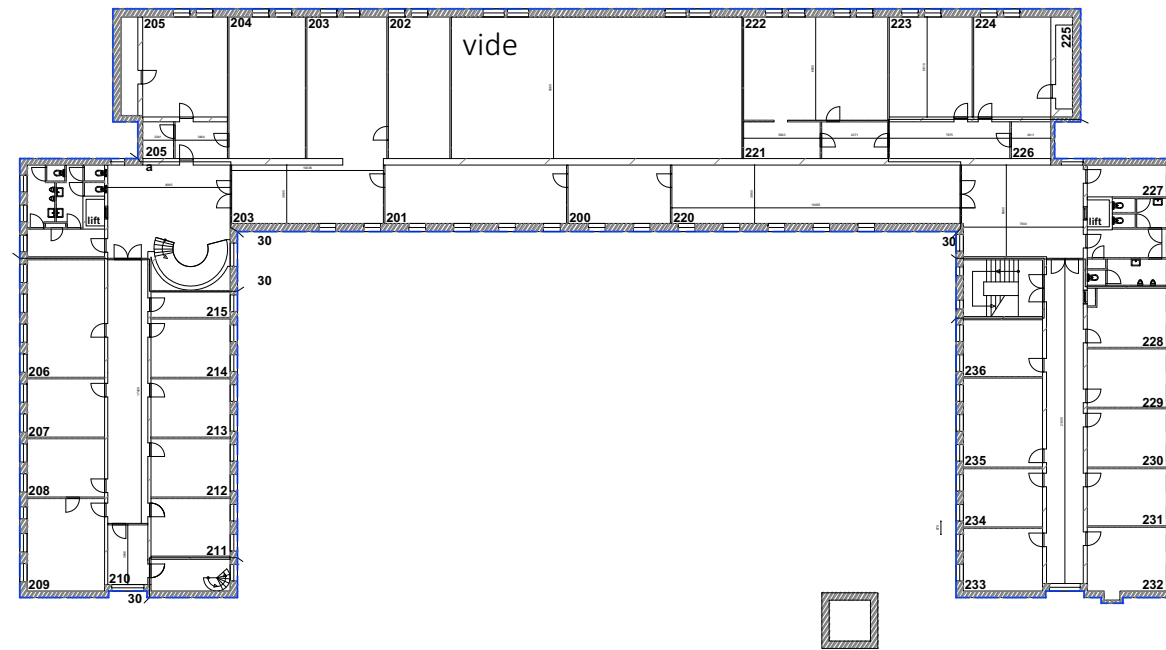


tweede verdieping | bvo: 1690 m² (excl. toren) ---

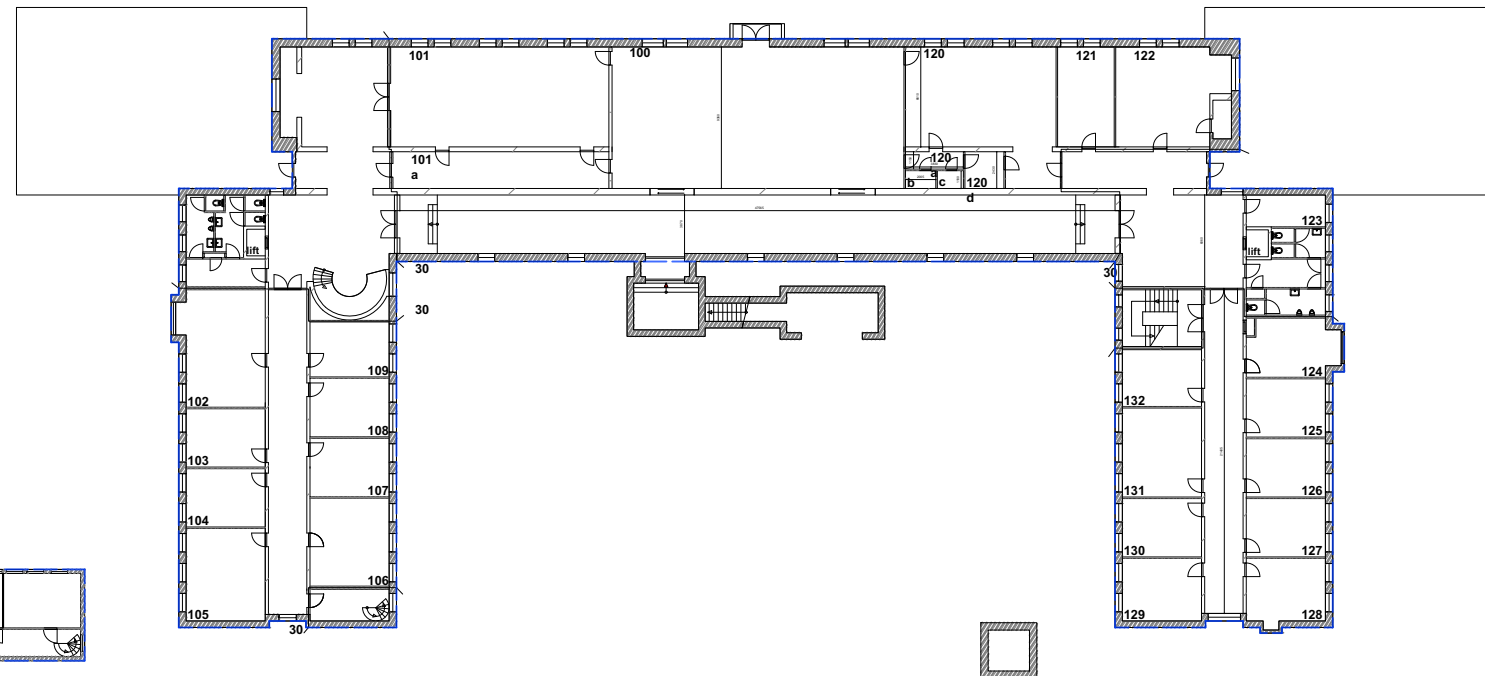

eerste verdieping | bvo: 1694 m² + 54 m² (excl. toren) ---



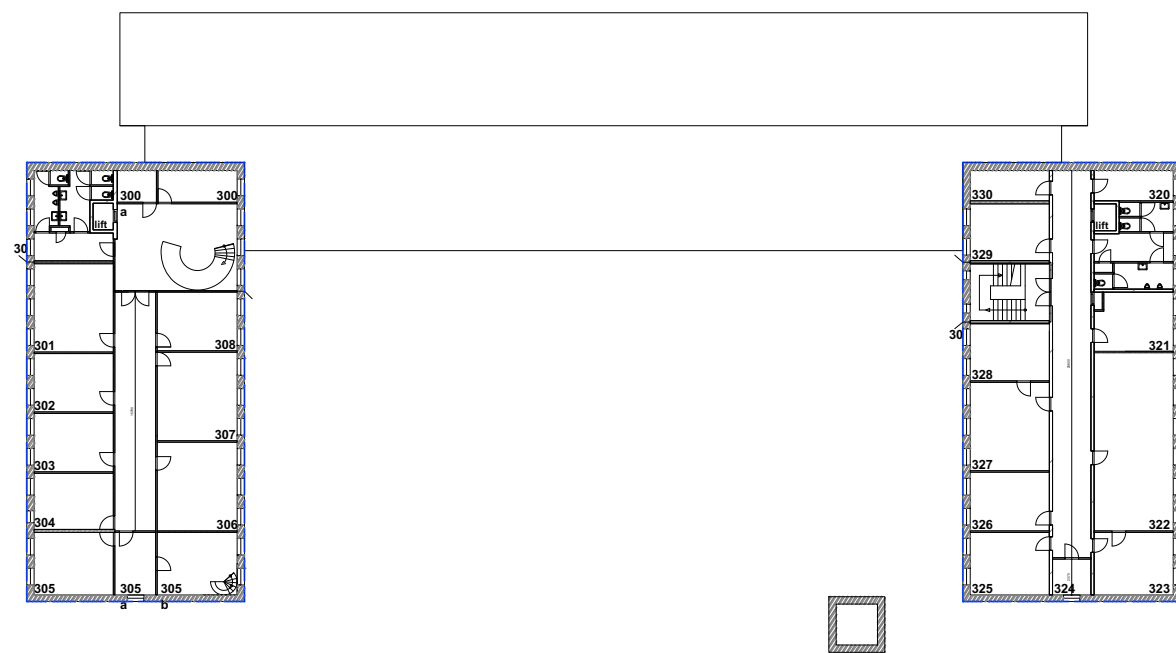

derde verdieping | bvo: 836 m² (excl. toren) —

— totaal bvo: 7.797 m² (excl. toren)

