


**Achtergevel**  
1 : 100

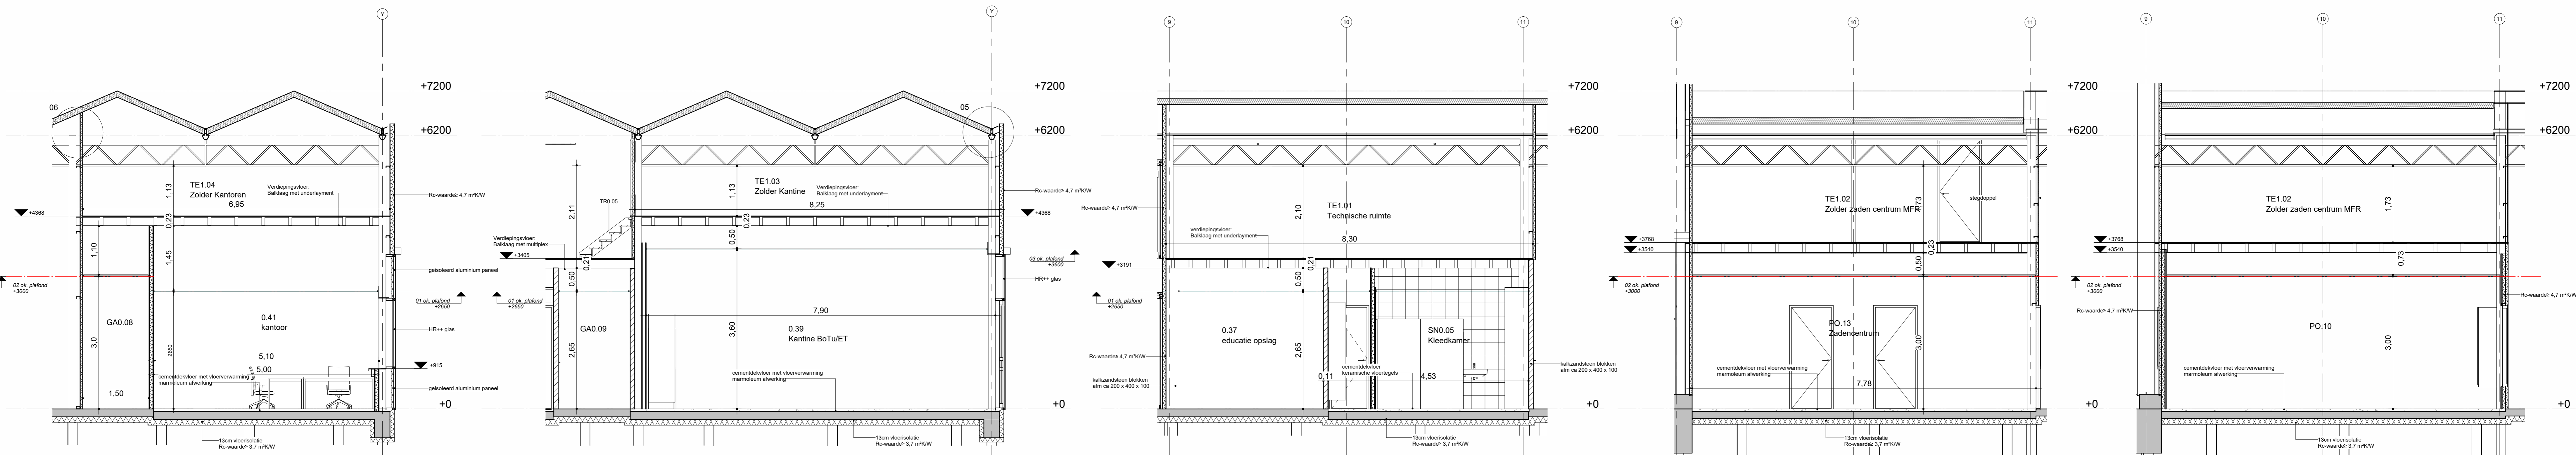


**Doorsnede kantoor**  
1 : 50

**Doorsnede kantine**  
1 : 50


**Doorsnede sanitair**  
1 : 50

**Doorsnede Zadencentrum**  
1 : 50


**Doorsnede MFR**  
1 : 50

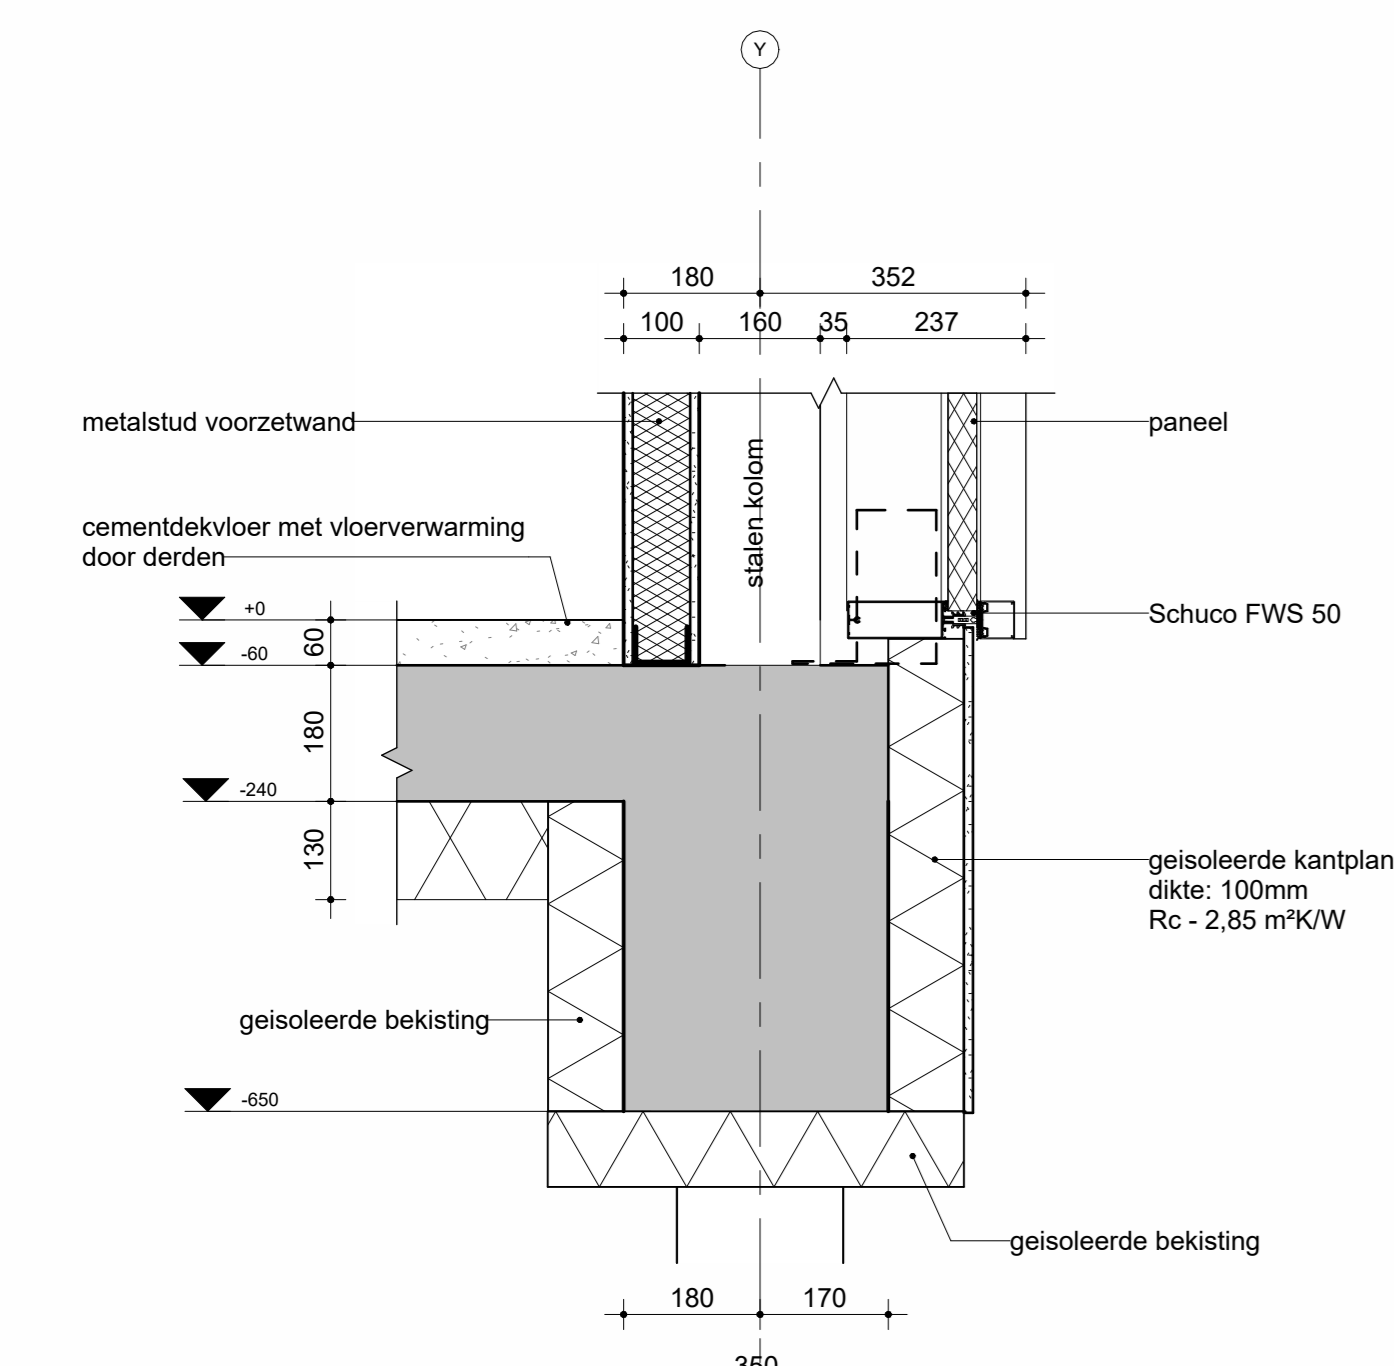


**Detail 01**  
1 : 10

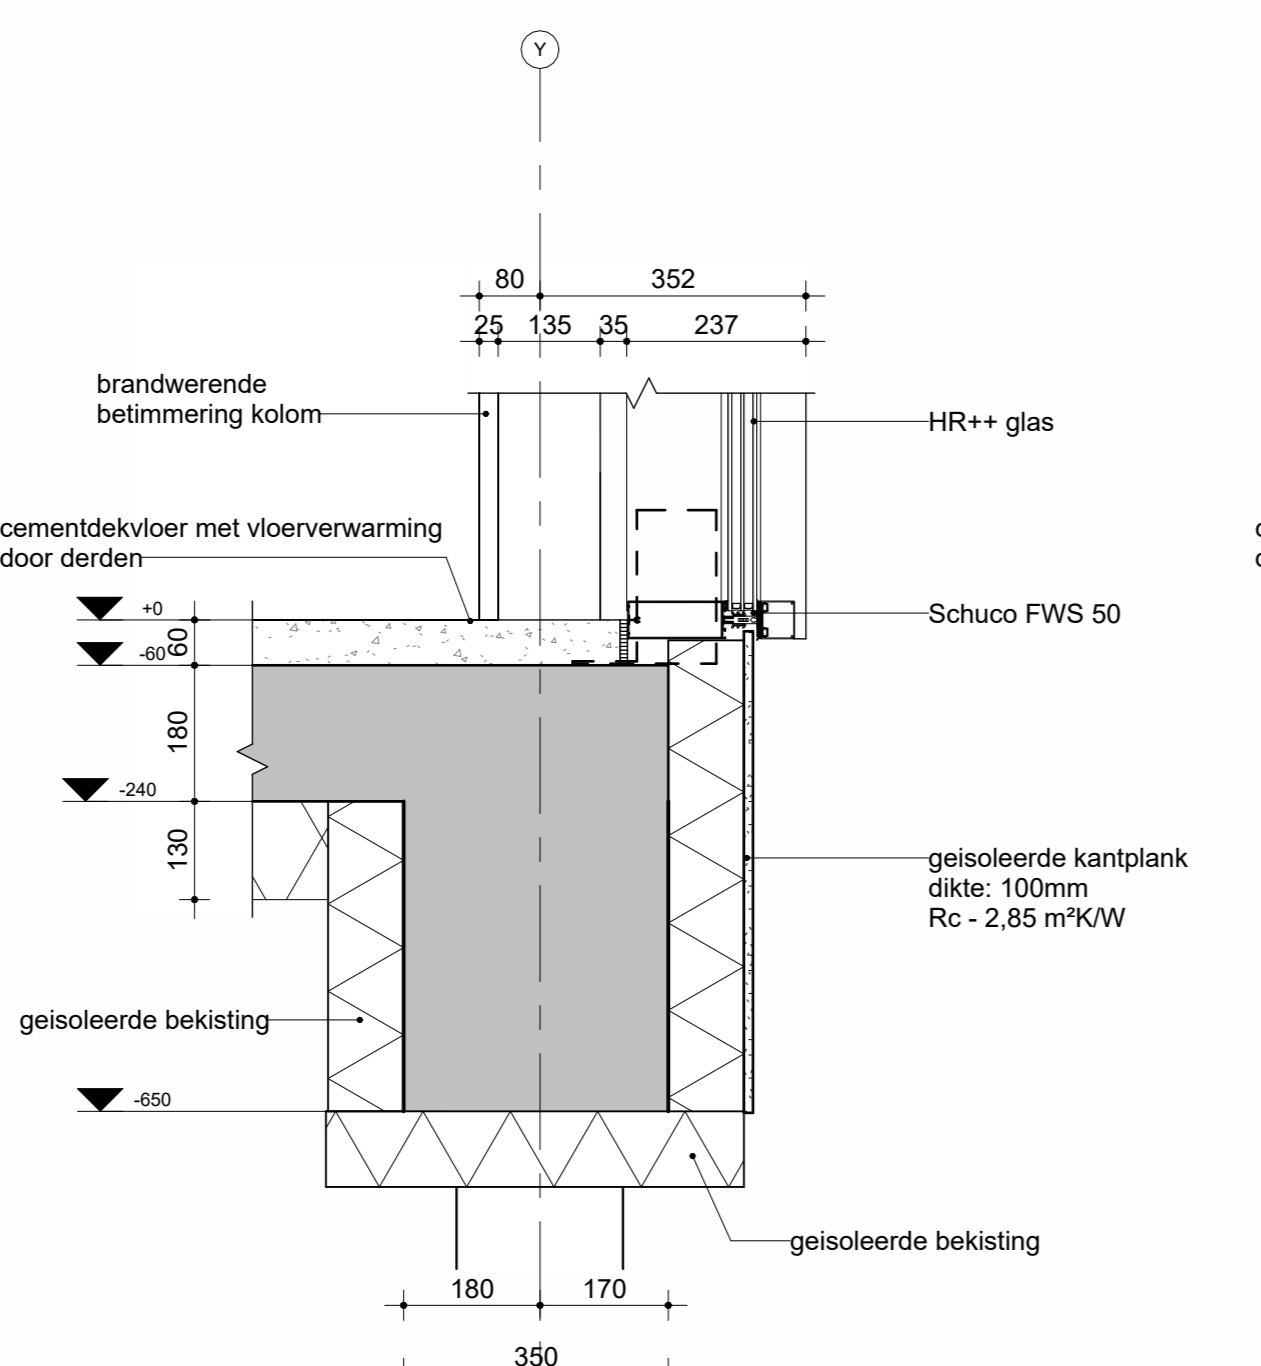


**Detail 02**  
1 : 10

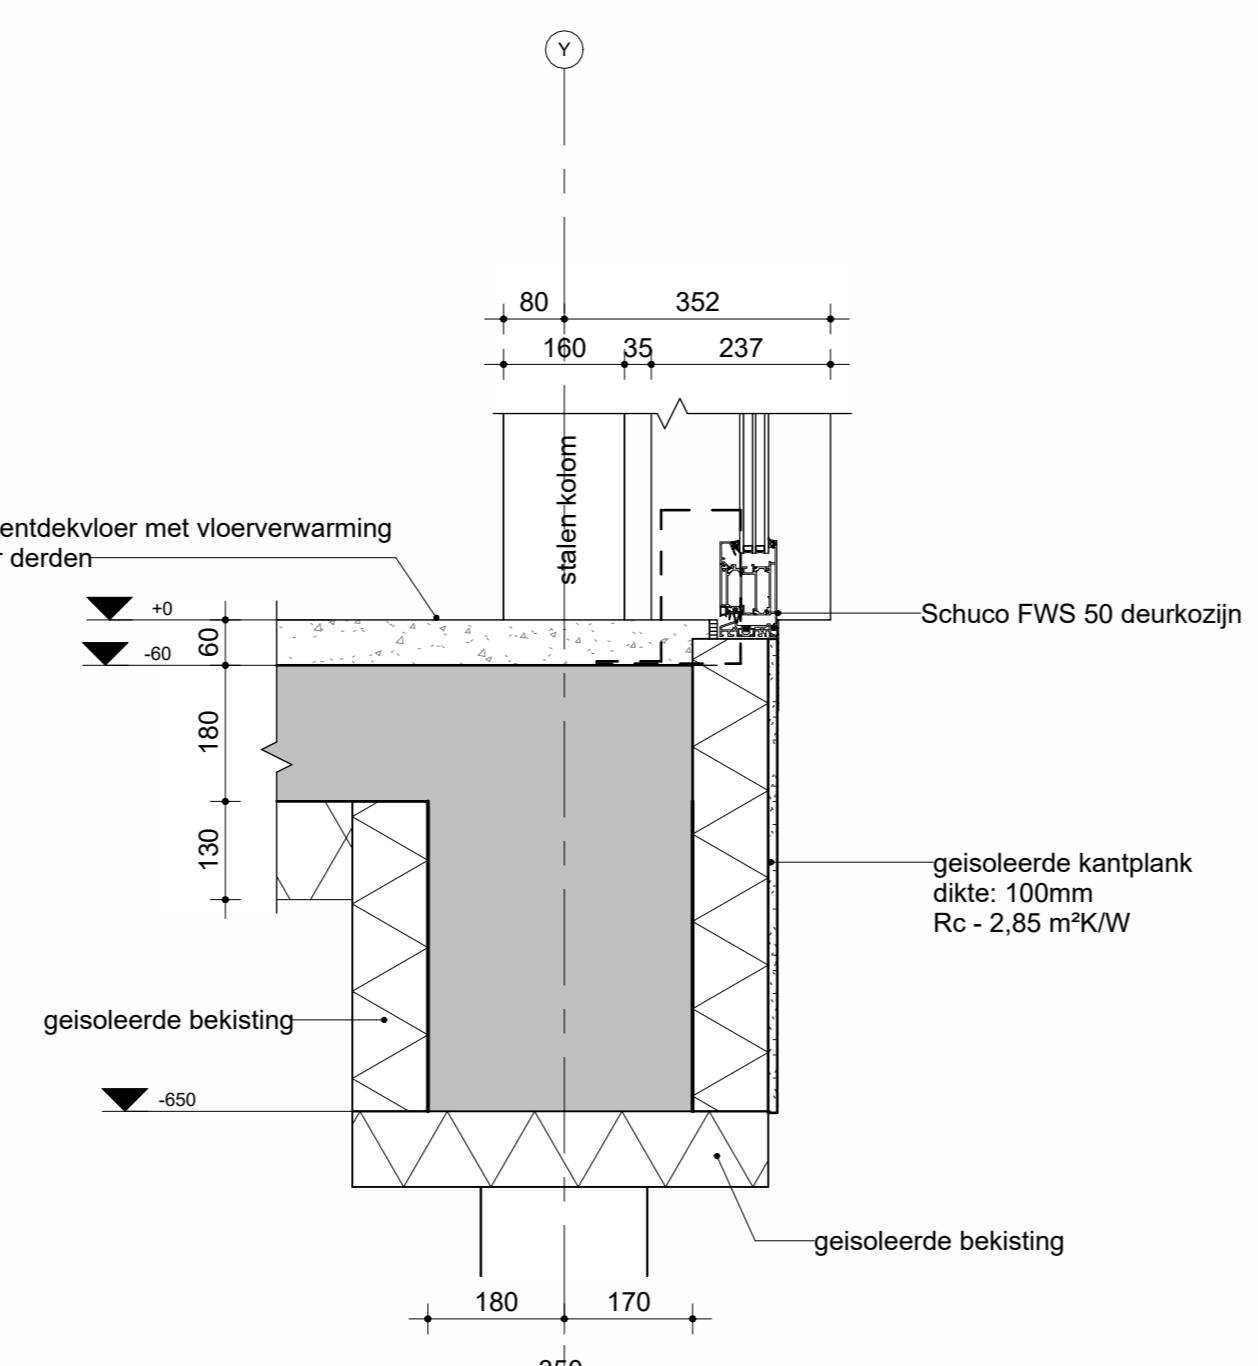


**Detail 03**  
1 : 10

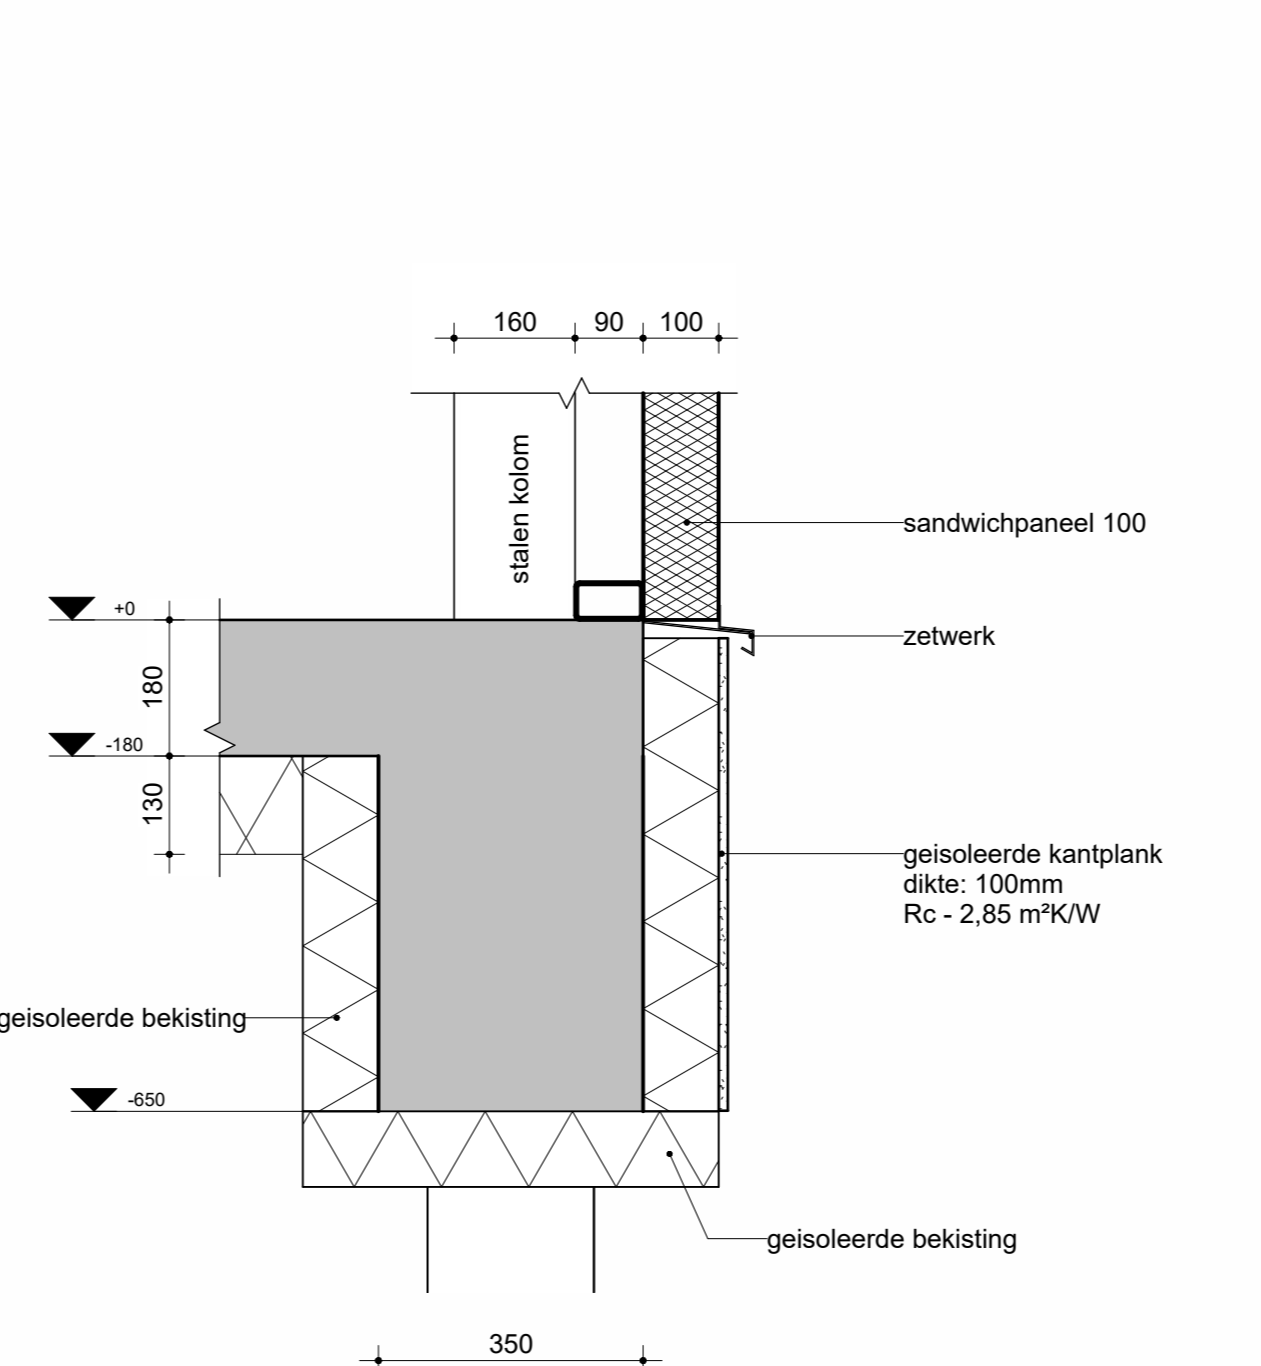

**Detail 04**  
1 : 10

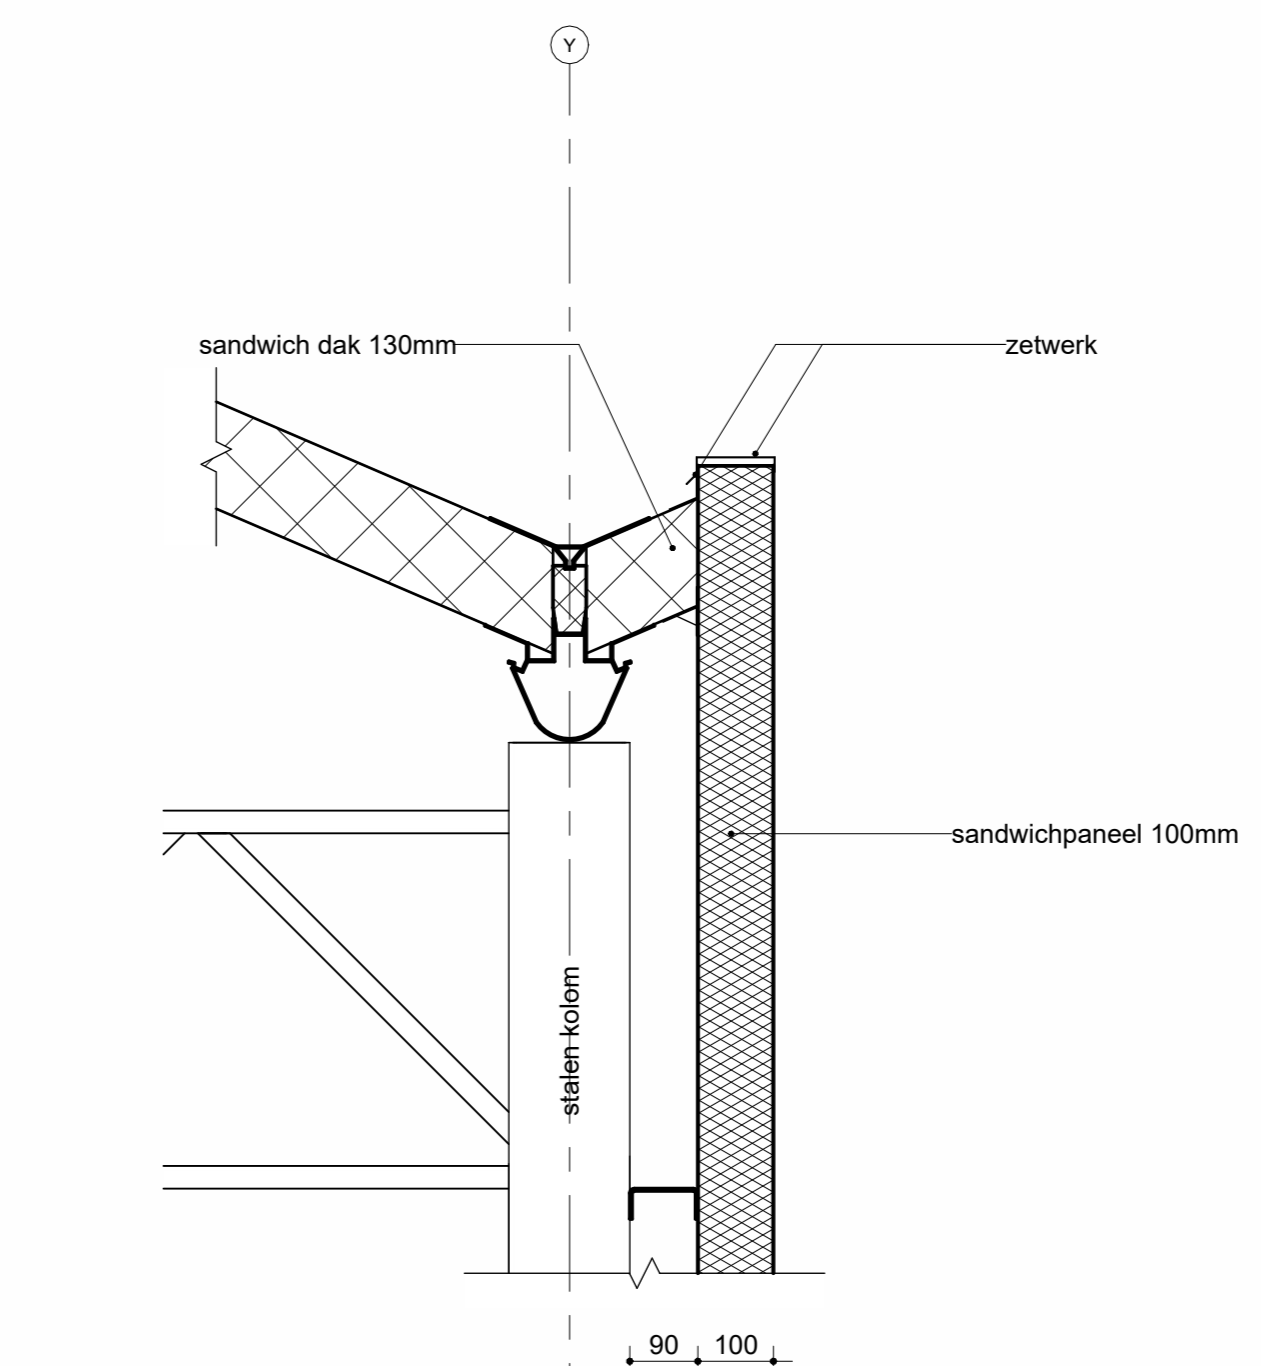

**Detail 05**  
1 : 10

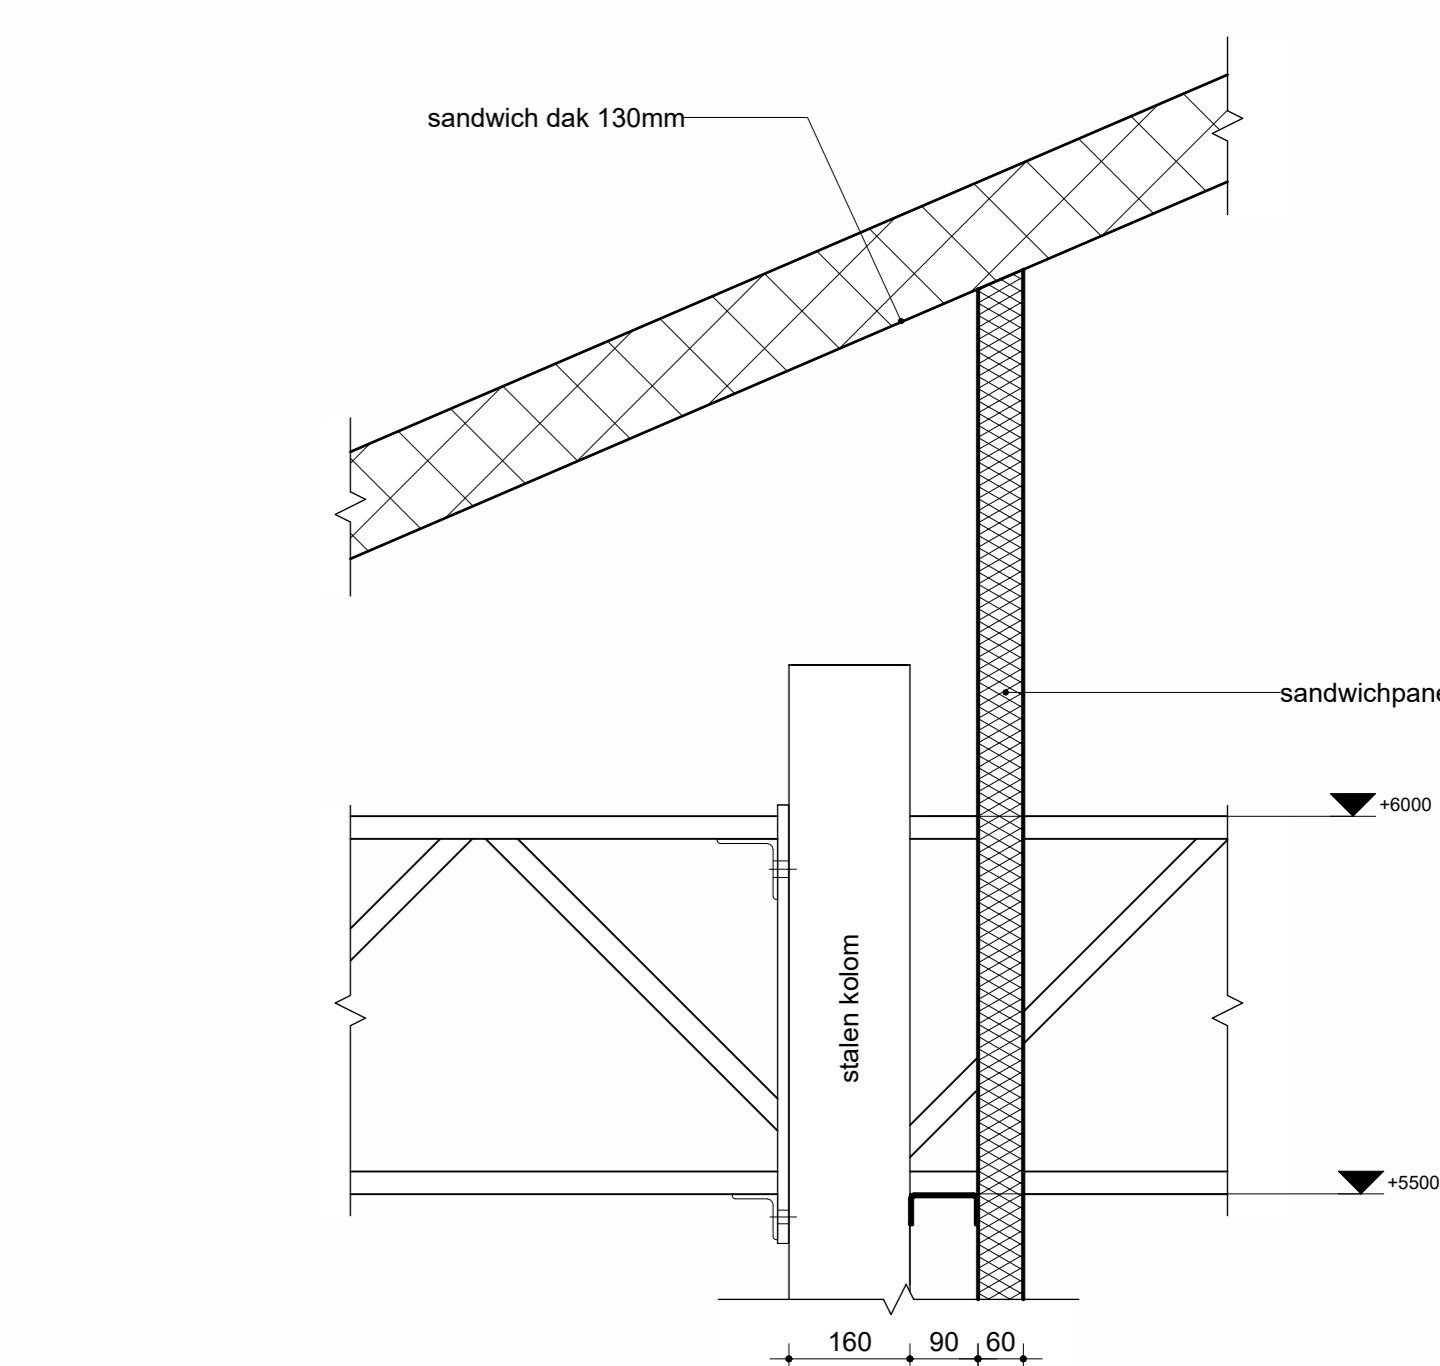

**Detail 06**  
1 : 10