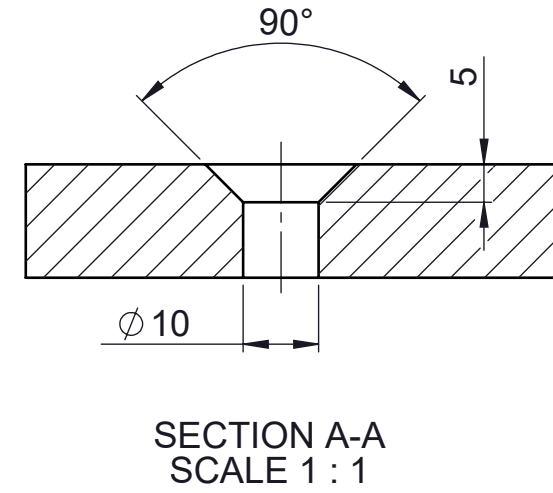
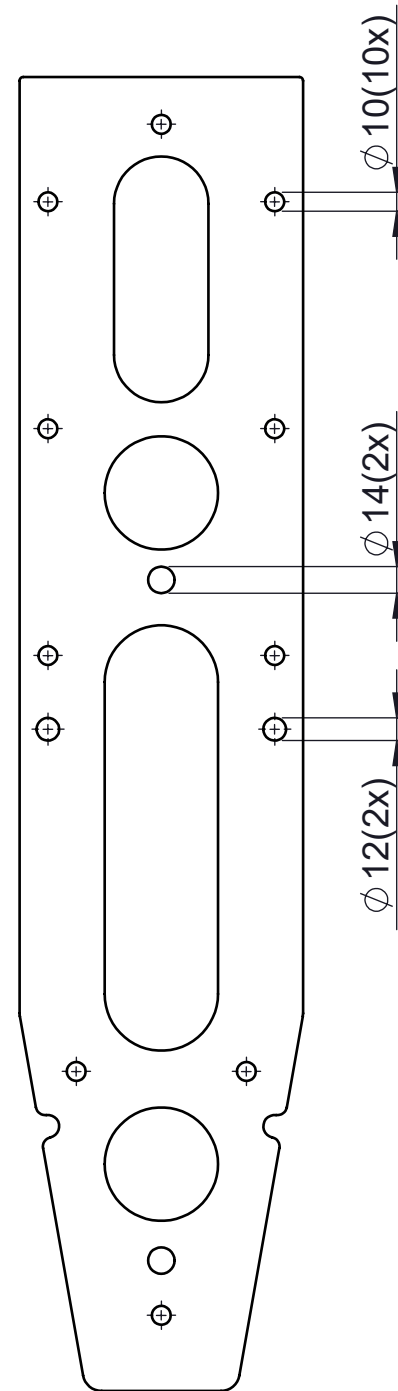
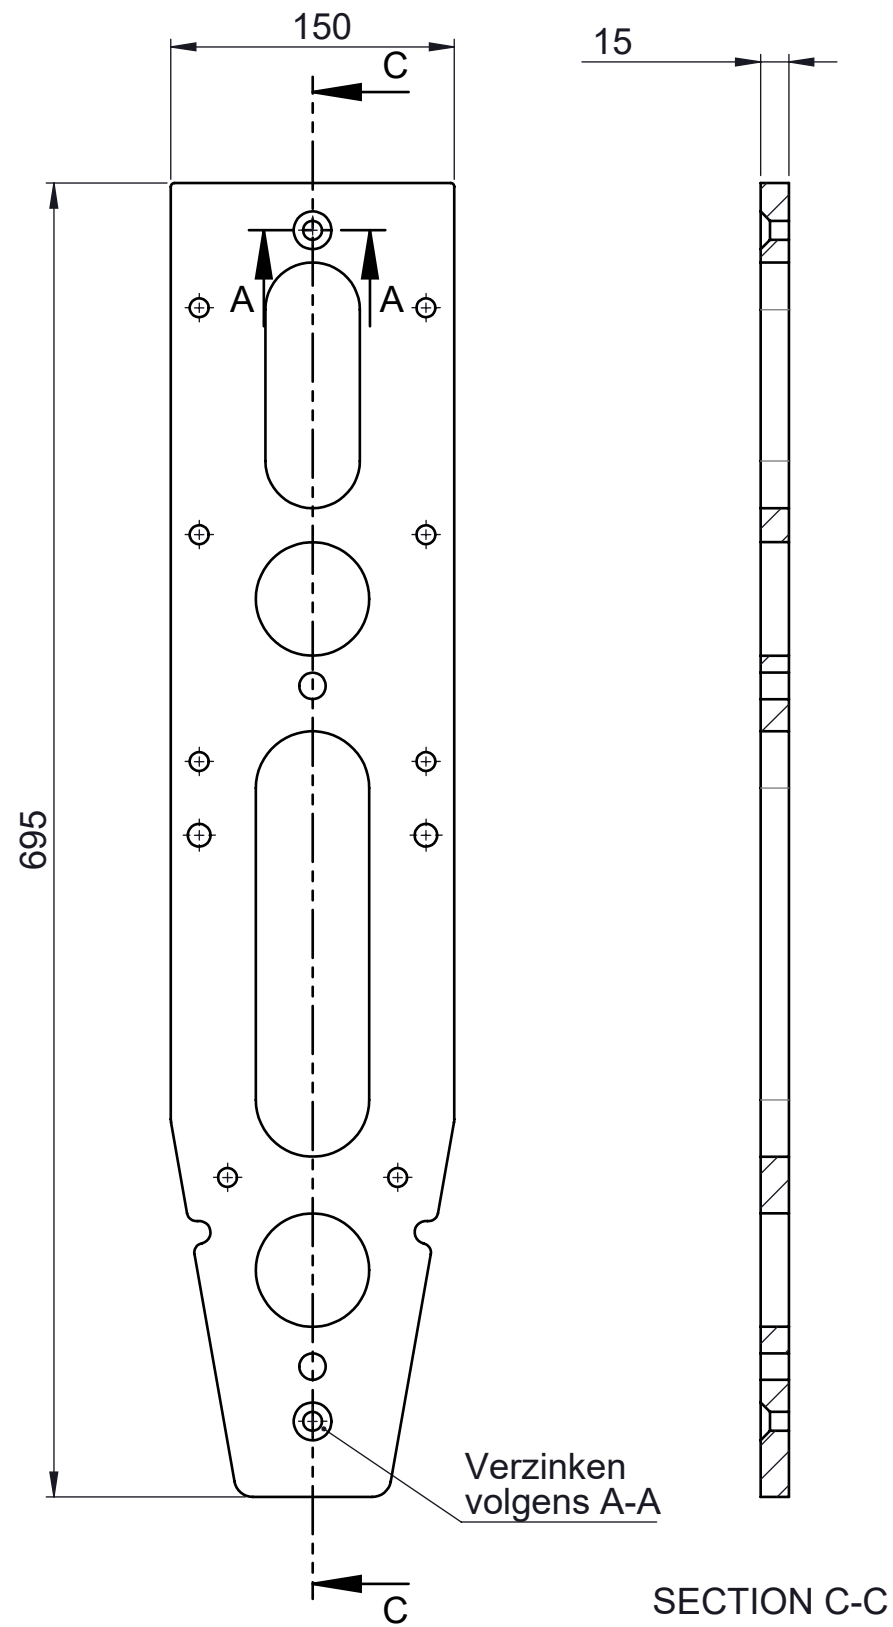
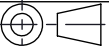


Material: 1.0038 (S235JRG2)		Weight: 8.34 kg		Descr.: Montageplaat display		
KLAVER INNOVATIONS	Drawn by: KLAVER INNOVATIONS	Date: 5-9-2022		Nr.: QL0008	Mach.: -	Rev.: B
	Units in: mm	Scale: 1:4	General tolerance according DIN ISO 2768-1-Coarse			A3
The drawing and its contents are property of KLAVER INNOVATIONS, reproduction is prohibited. The use of the drawing is only allowed by confirmation of KLAVER INNOVATIONS						