
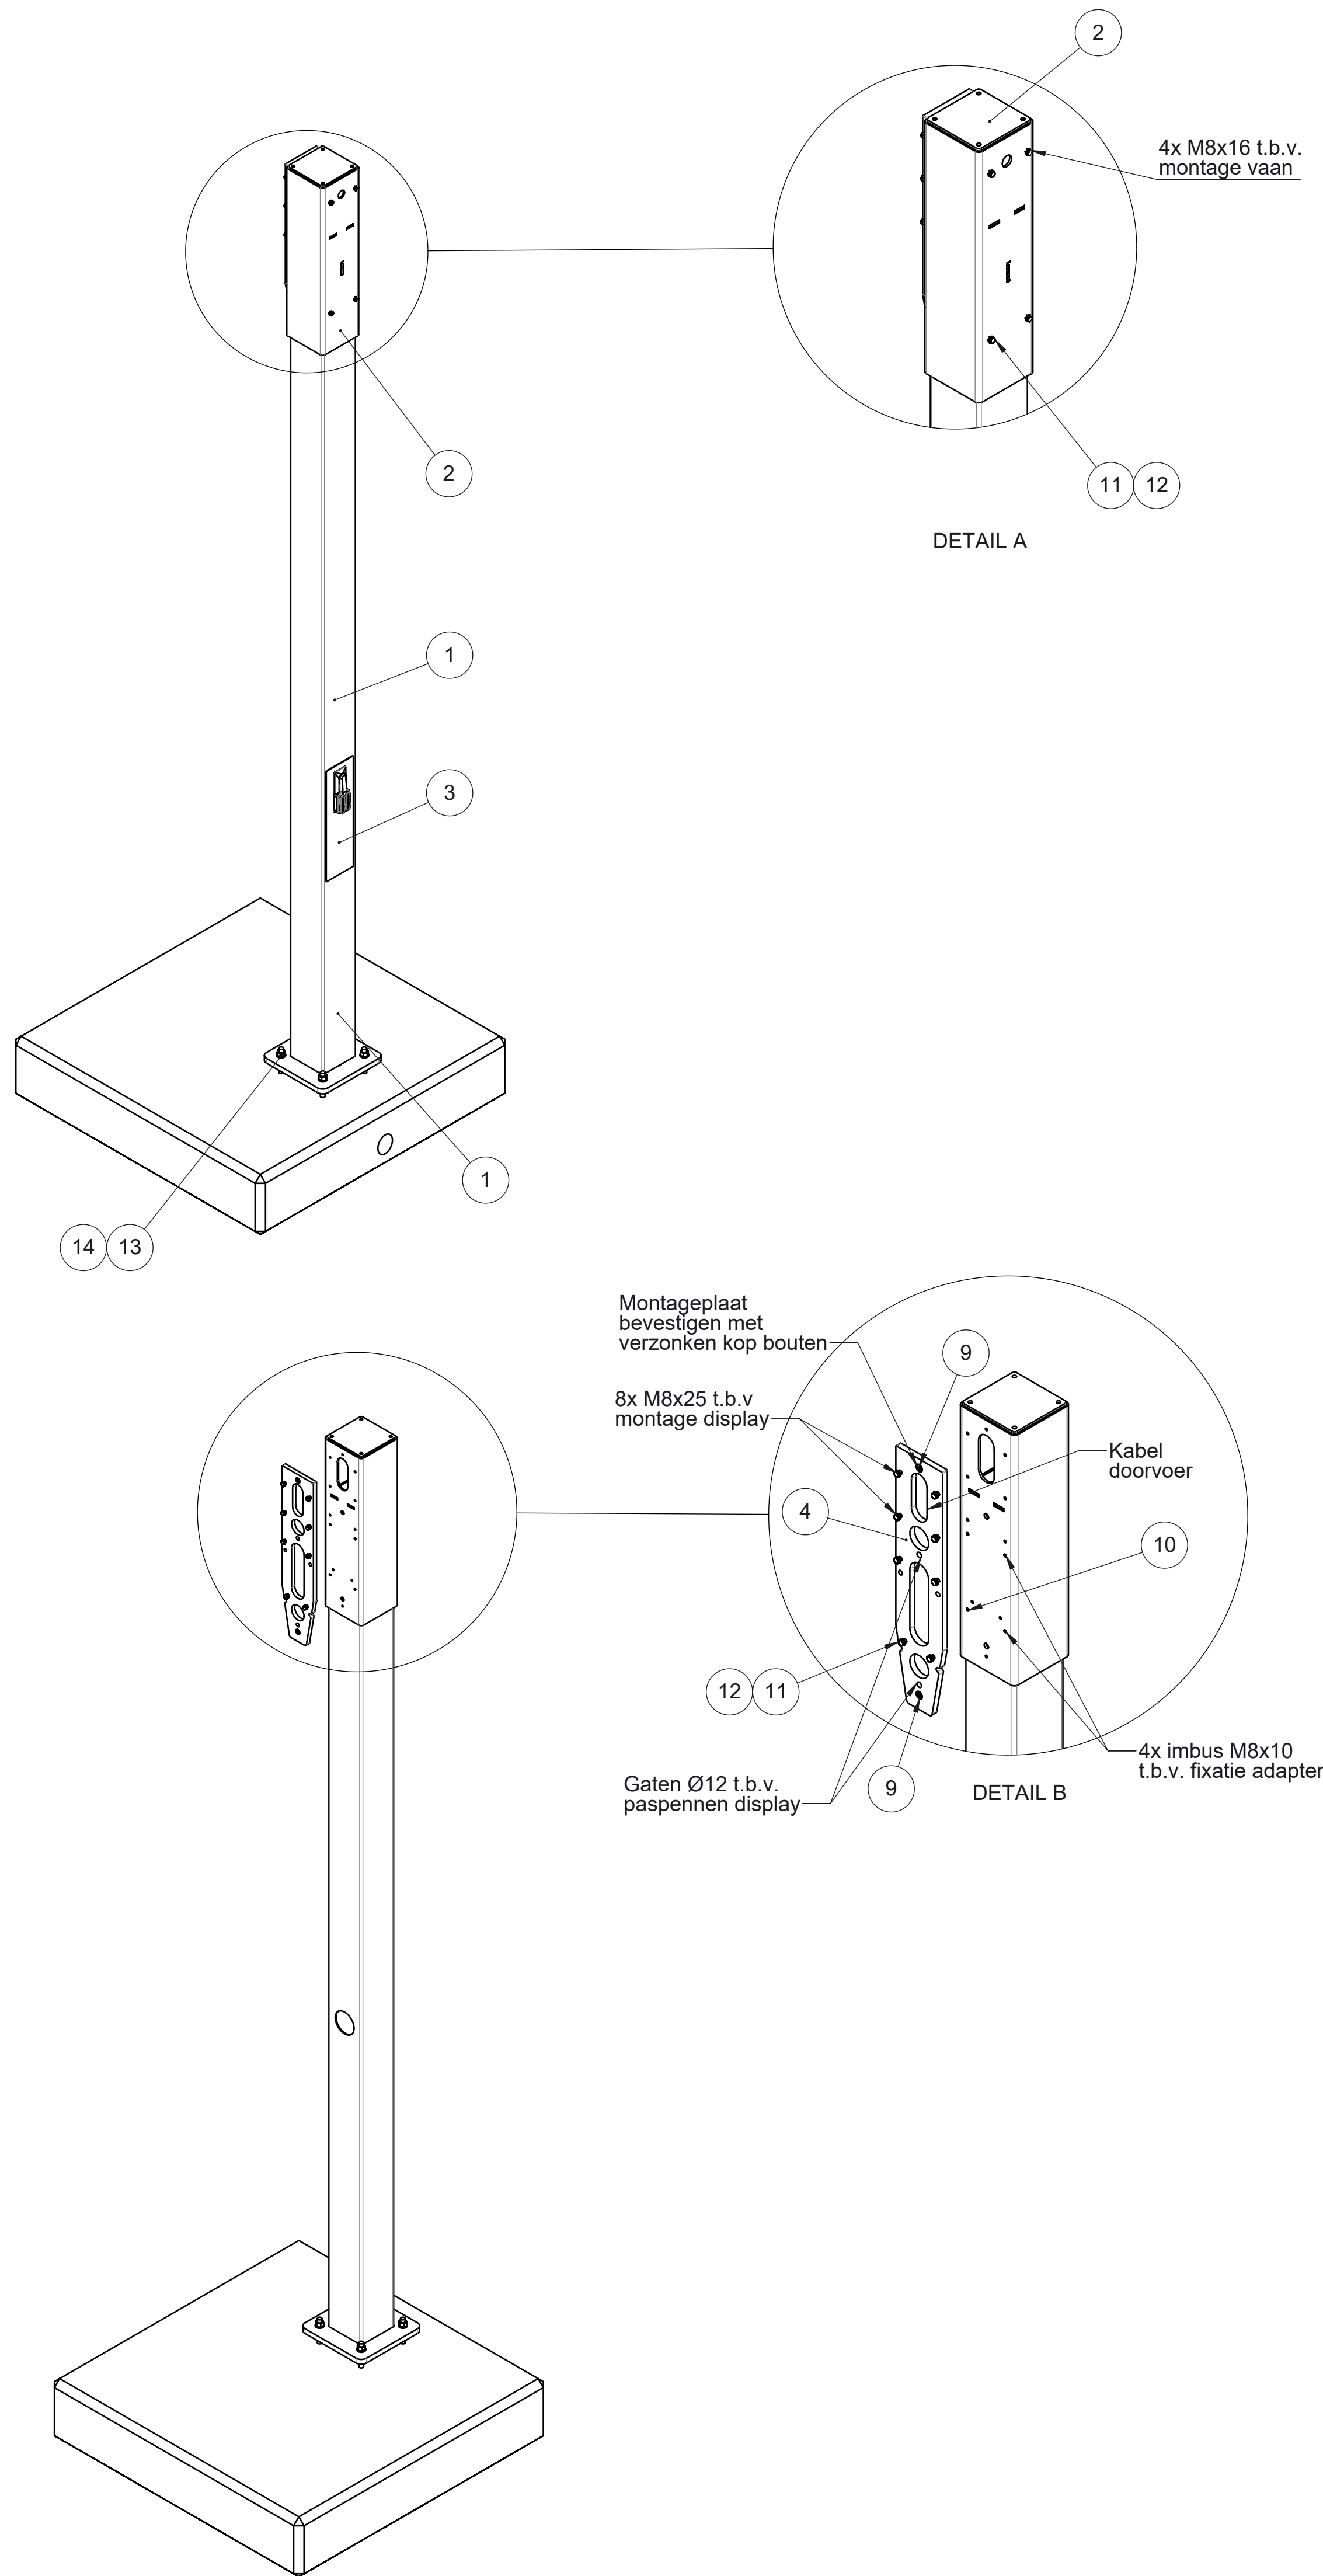
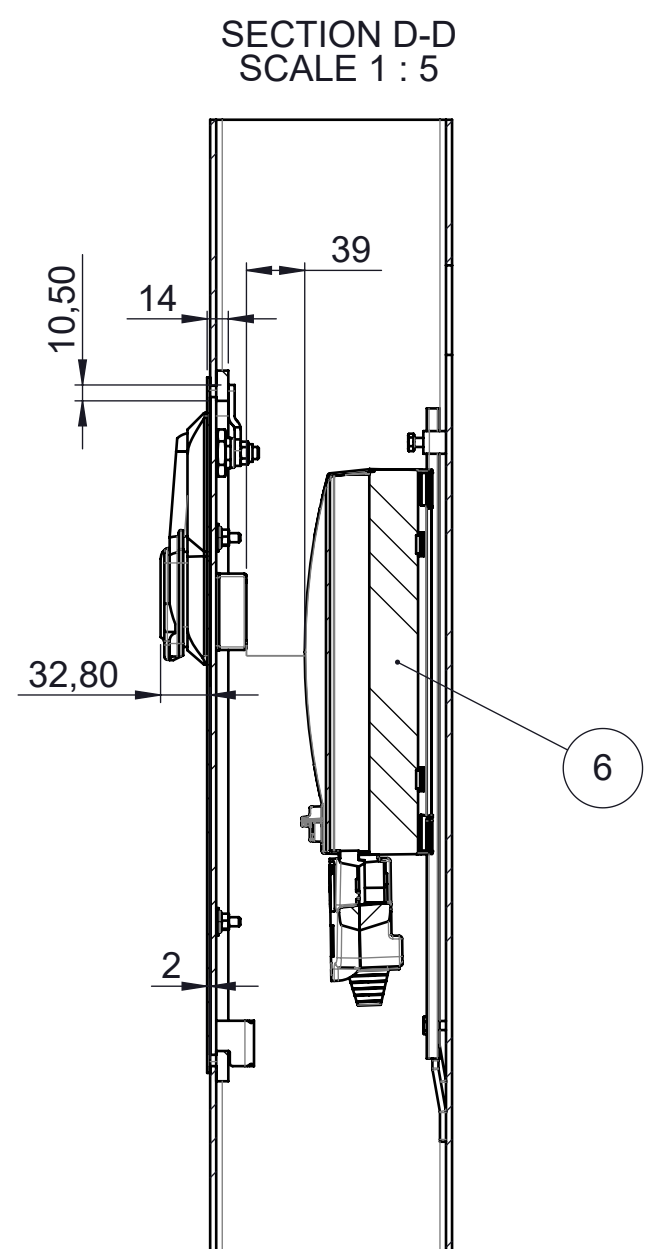
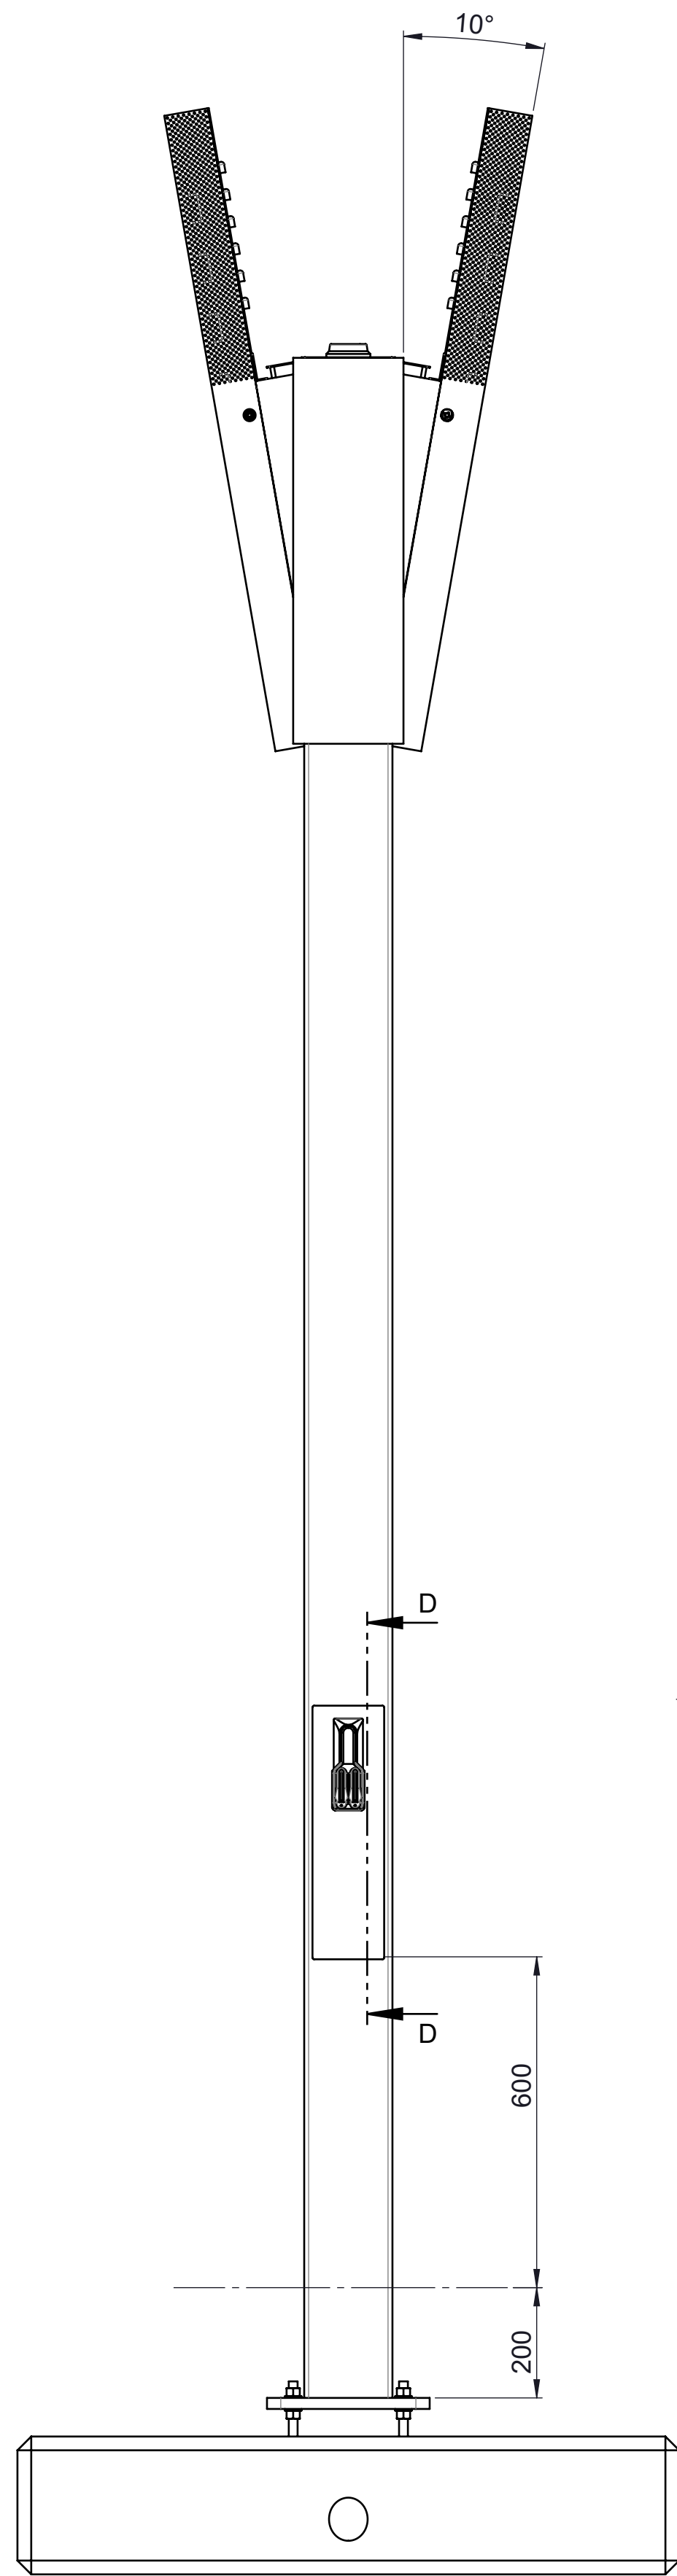
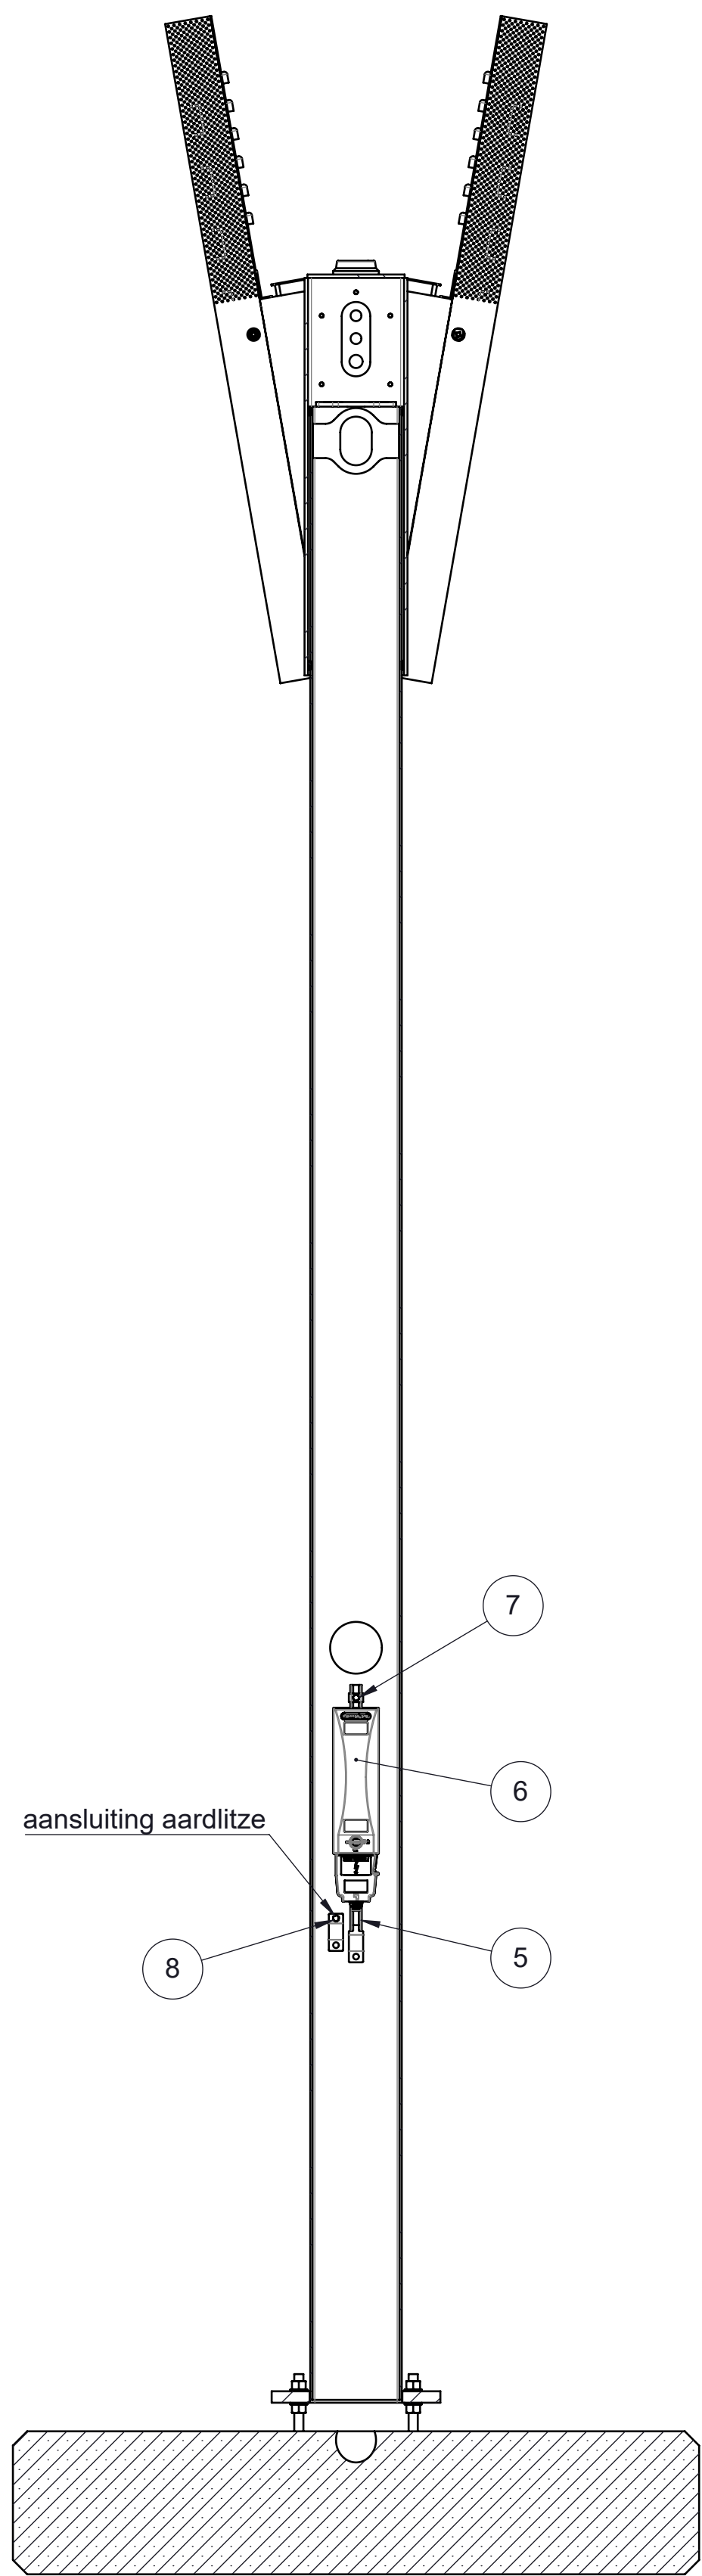
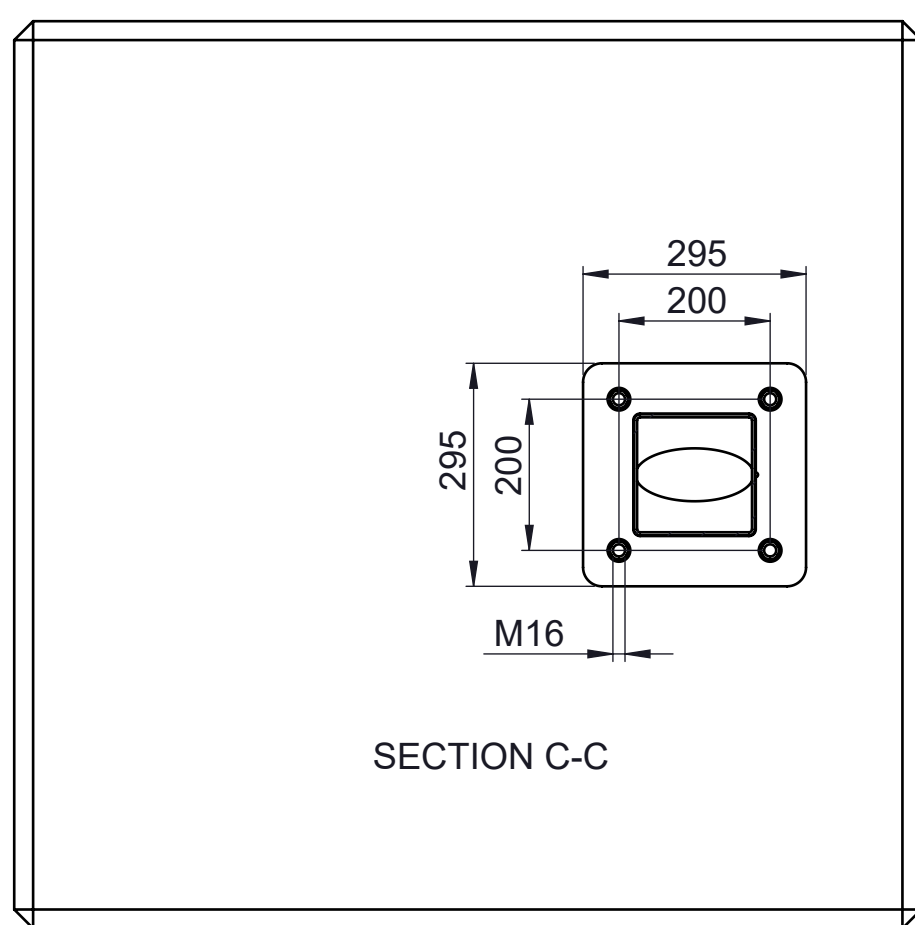
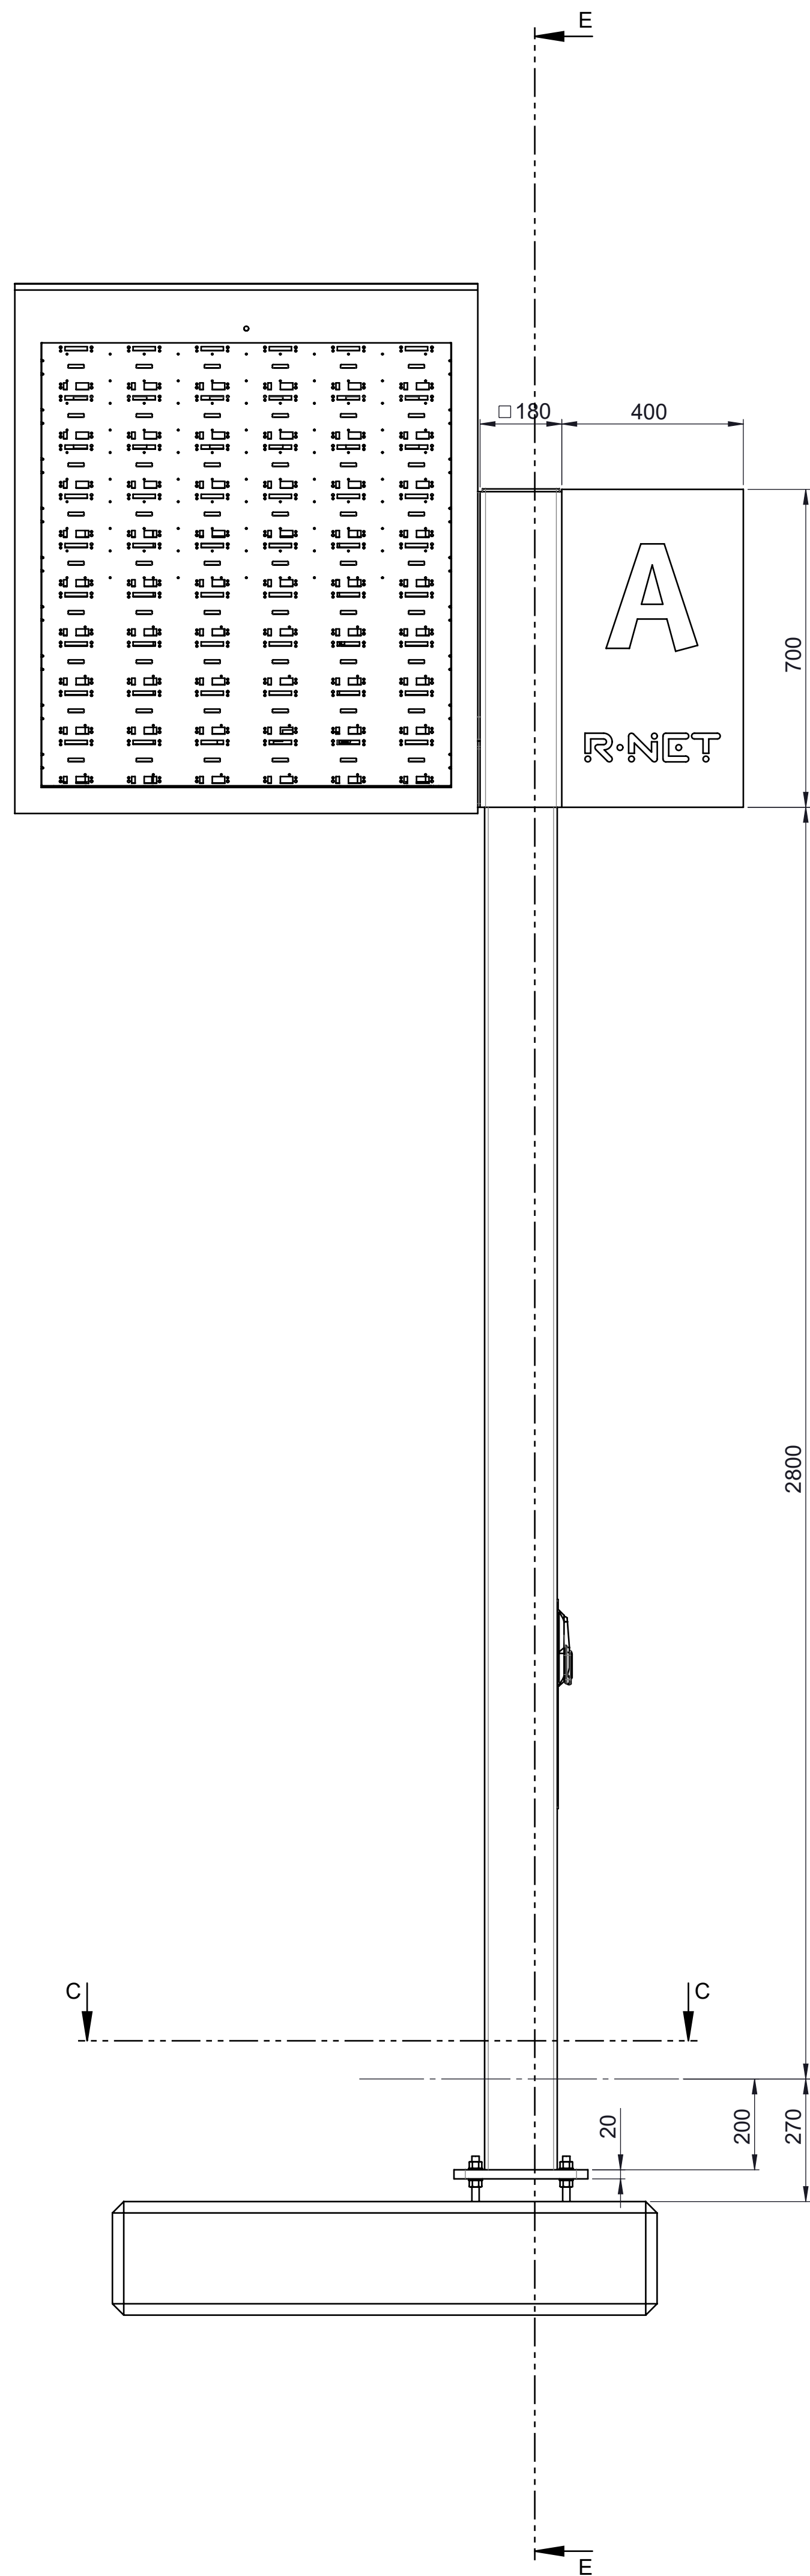


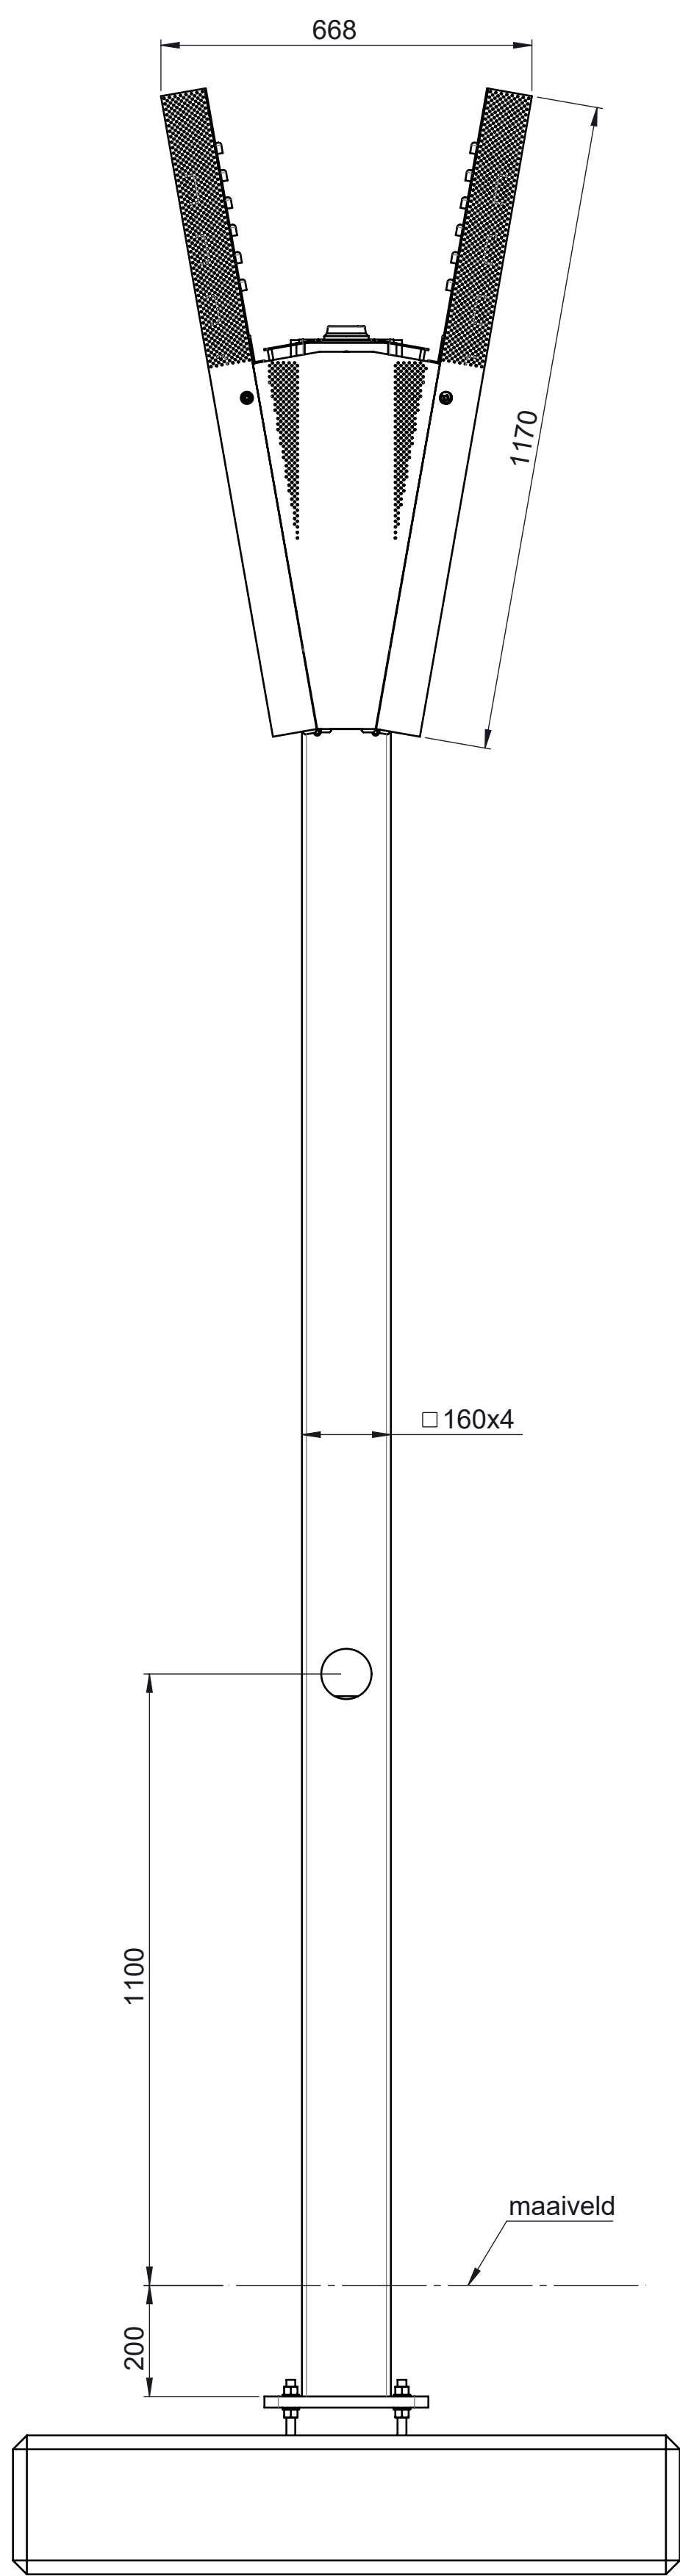

14	8	Washer ISO 7089 - 16		
13	8	ISO - 4032 - M16 - D - N		
12	12	Washer ISO 7089 - 8		
11	12	ISO 4017 - M8 x 25-N		
10	4	ISO 4026 - M8 x 20 - 20N		
9	2	ISO 10642 - M8 x 20 - 20N		
8	1	ISO 4017 - M6 x 12-N		
7	1	ISO 4017 - M6 x 16-N		
6	1	OBO		
5	1	QL0132	Aansluitkast	
4	1	QL0008	C-profiel 20x8,5 L=430	Sendzimir
3	1	QL0251	Montageplaat display	1.0038 (S235JRG2)
2	1	QL0005	Sam Voorzetuik Netbeheerder	
1	1	QL0015	Montageplaat display	
Posnr.		Qty.	Part nr.	Description
Materiel		Weight:	3072.93 kg	Descr.: Sam type A mast