

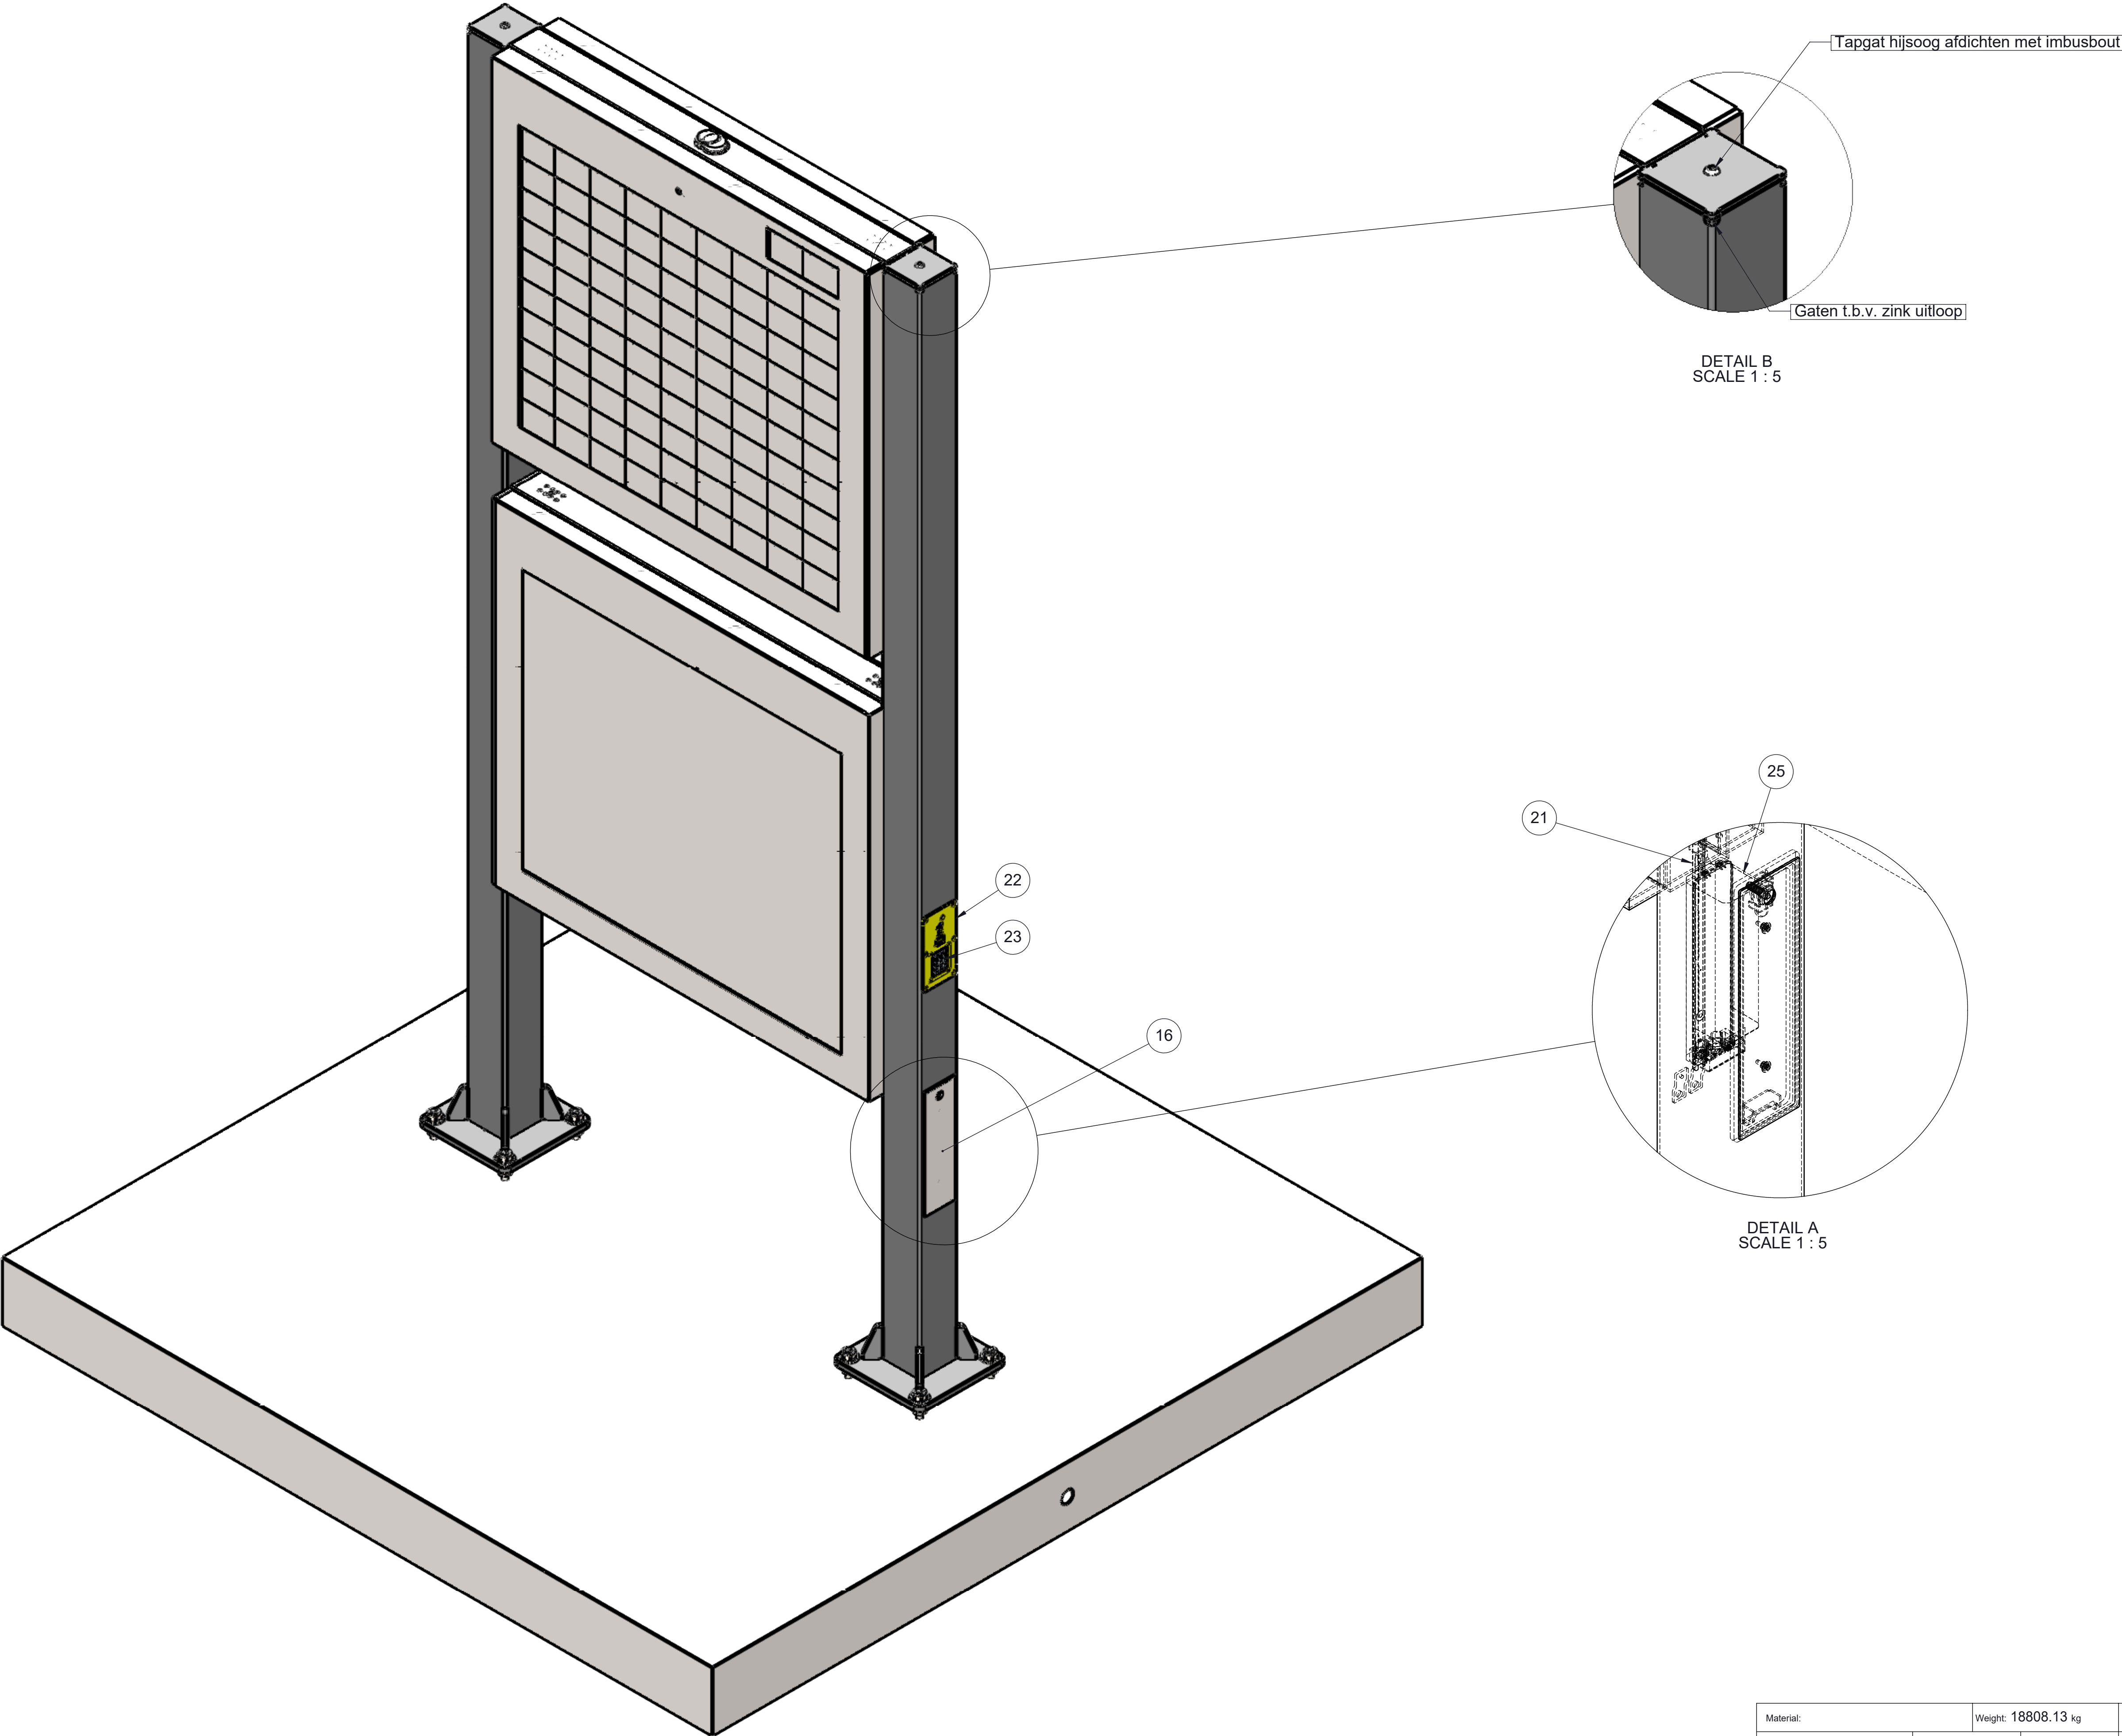
 
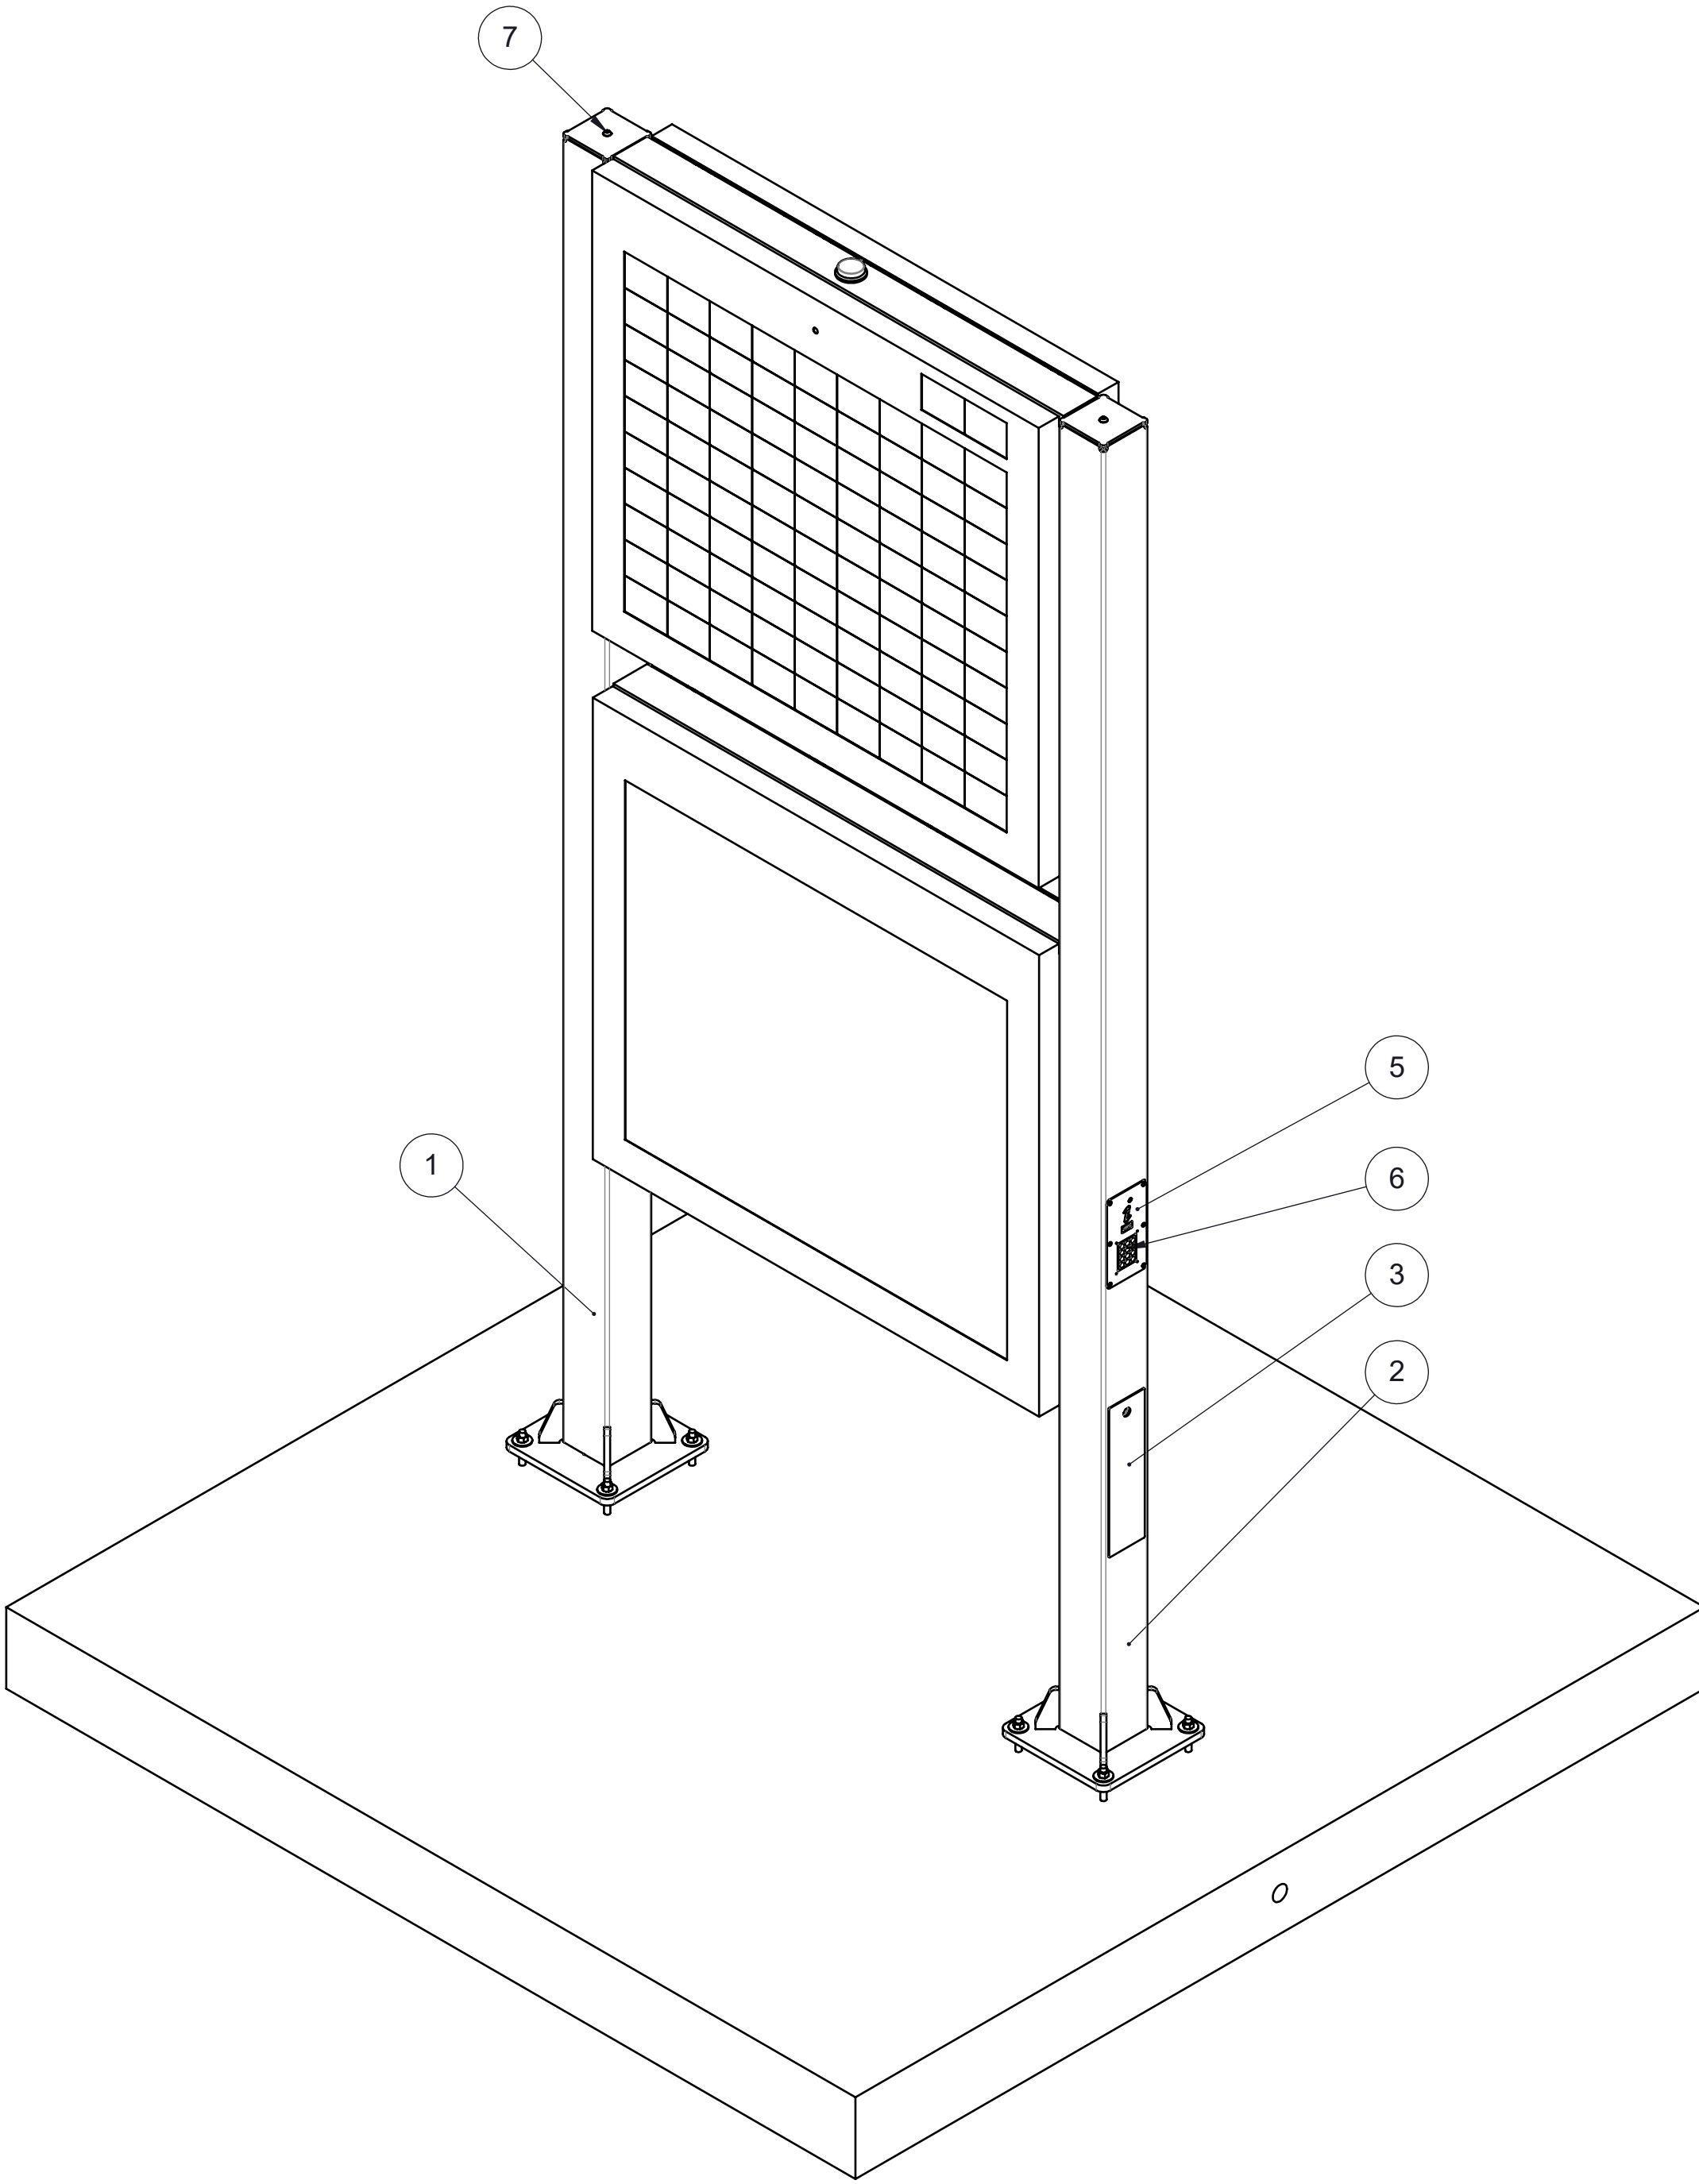
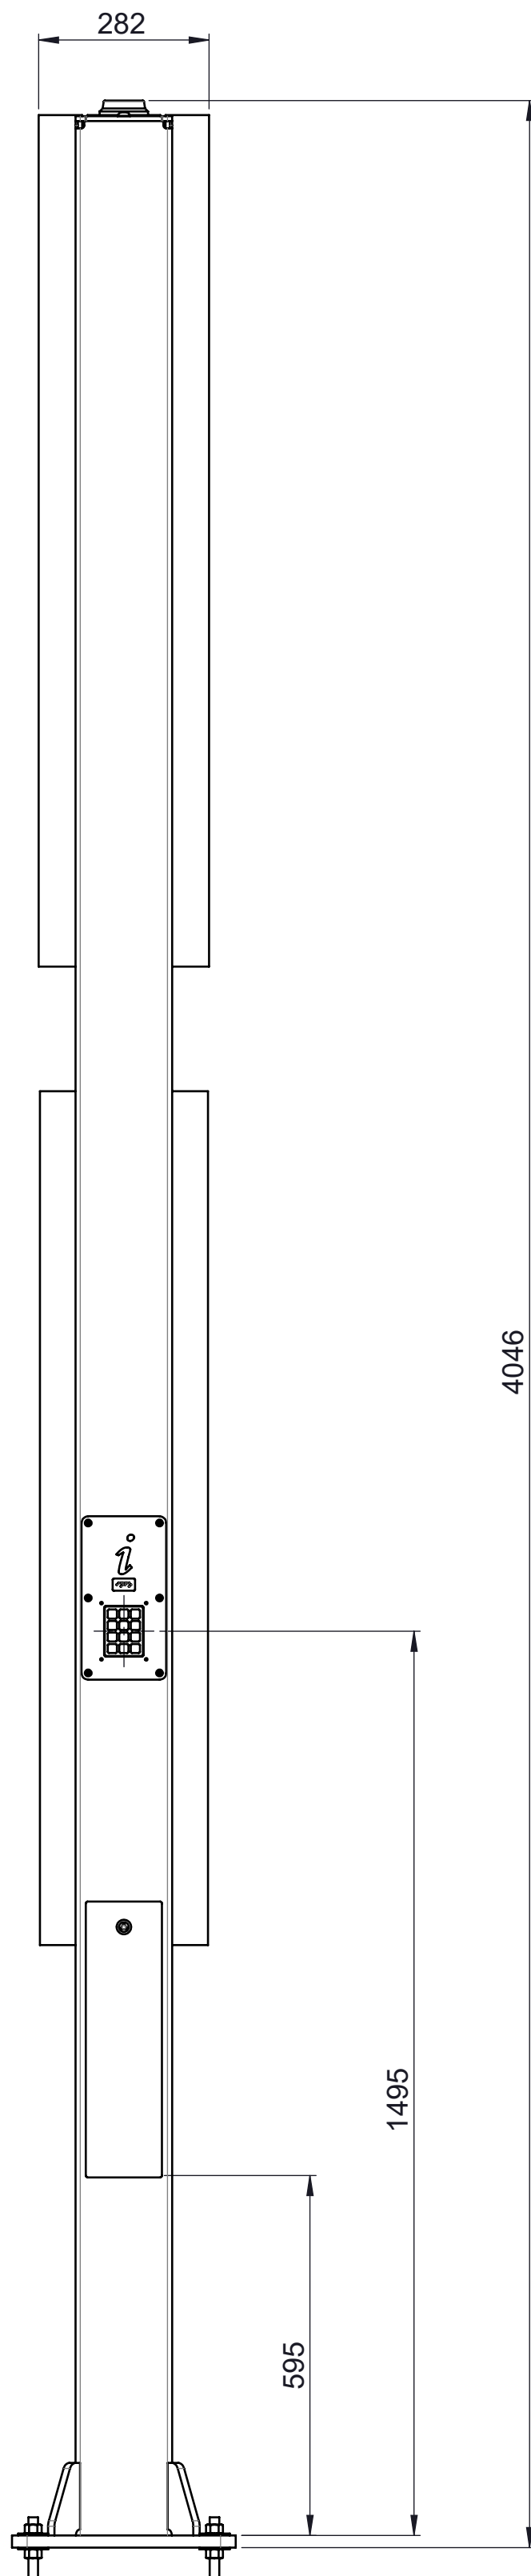


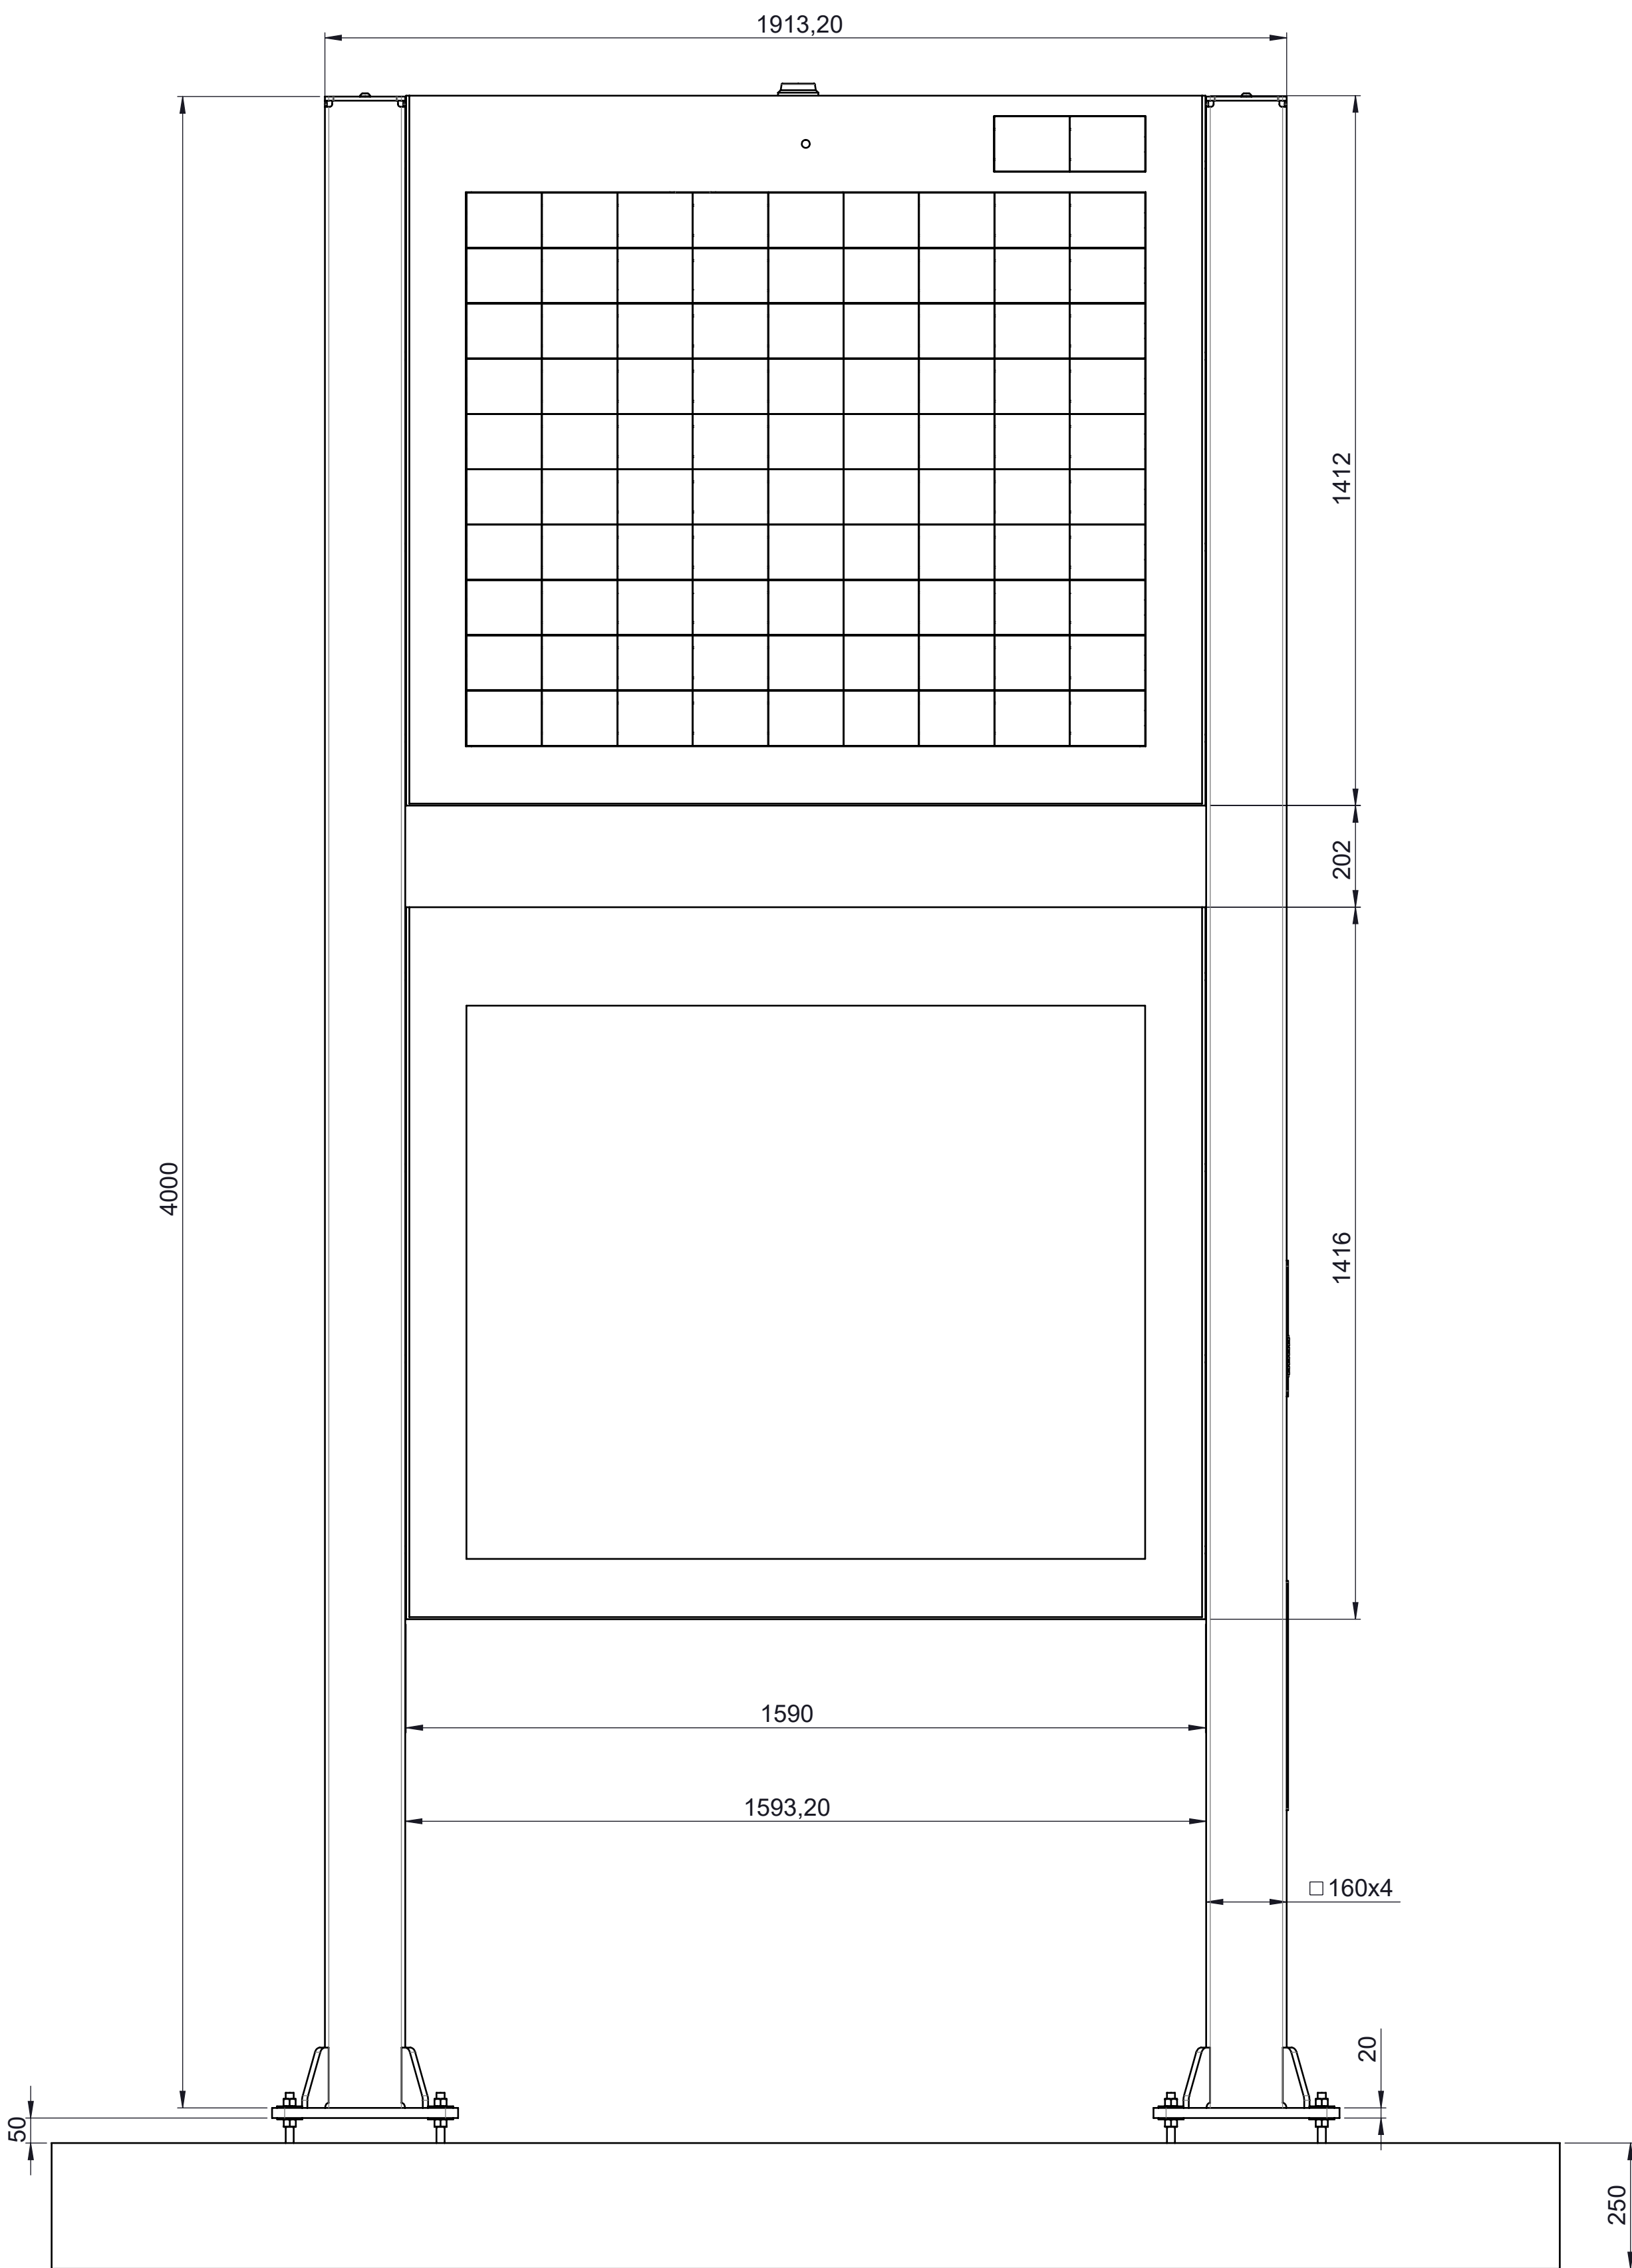

Material:		Weight: 18808.13 kg		Descr.: Sam type C-16	
KLAVER INNOVATIONS	Drawn by: KLAVER INNOVATIONS		Date: 8-6-2023	Nr.: QL0030	Rev.: A
	Units in: mm	Scale: 1:10	General tolerance according DIN ISO 2768-1-Coarse		 A1
The drawing and its contents are property of KLAVER INNOVATIONS, reproduction is prohibited. The use of the drawing is only allowed by confirmation of KLAVER INNOVATIONS					

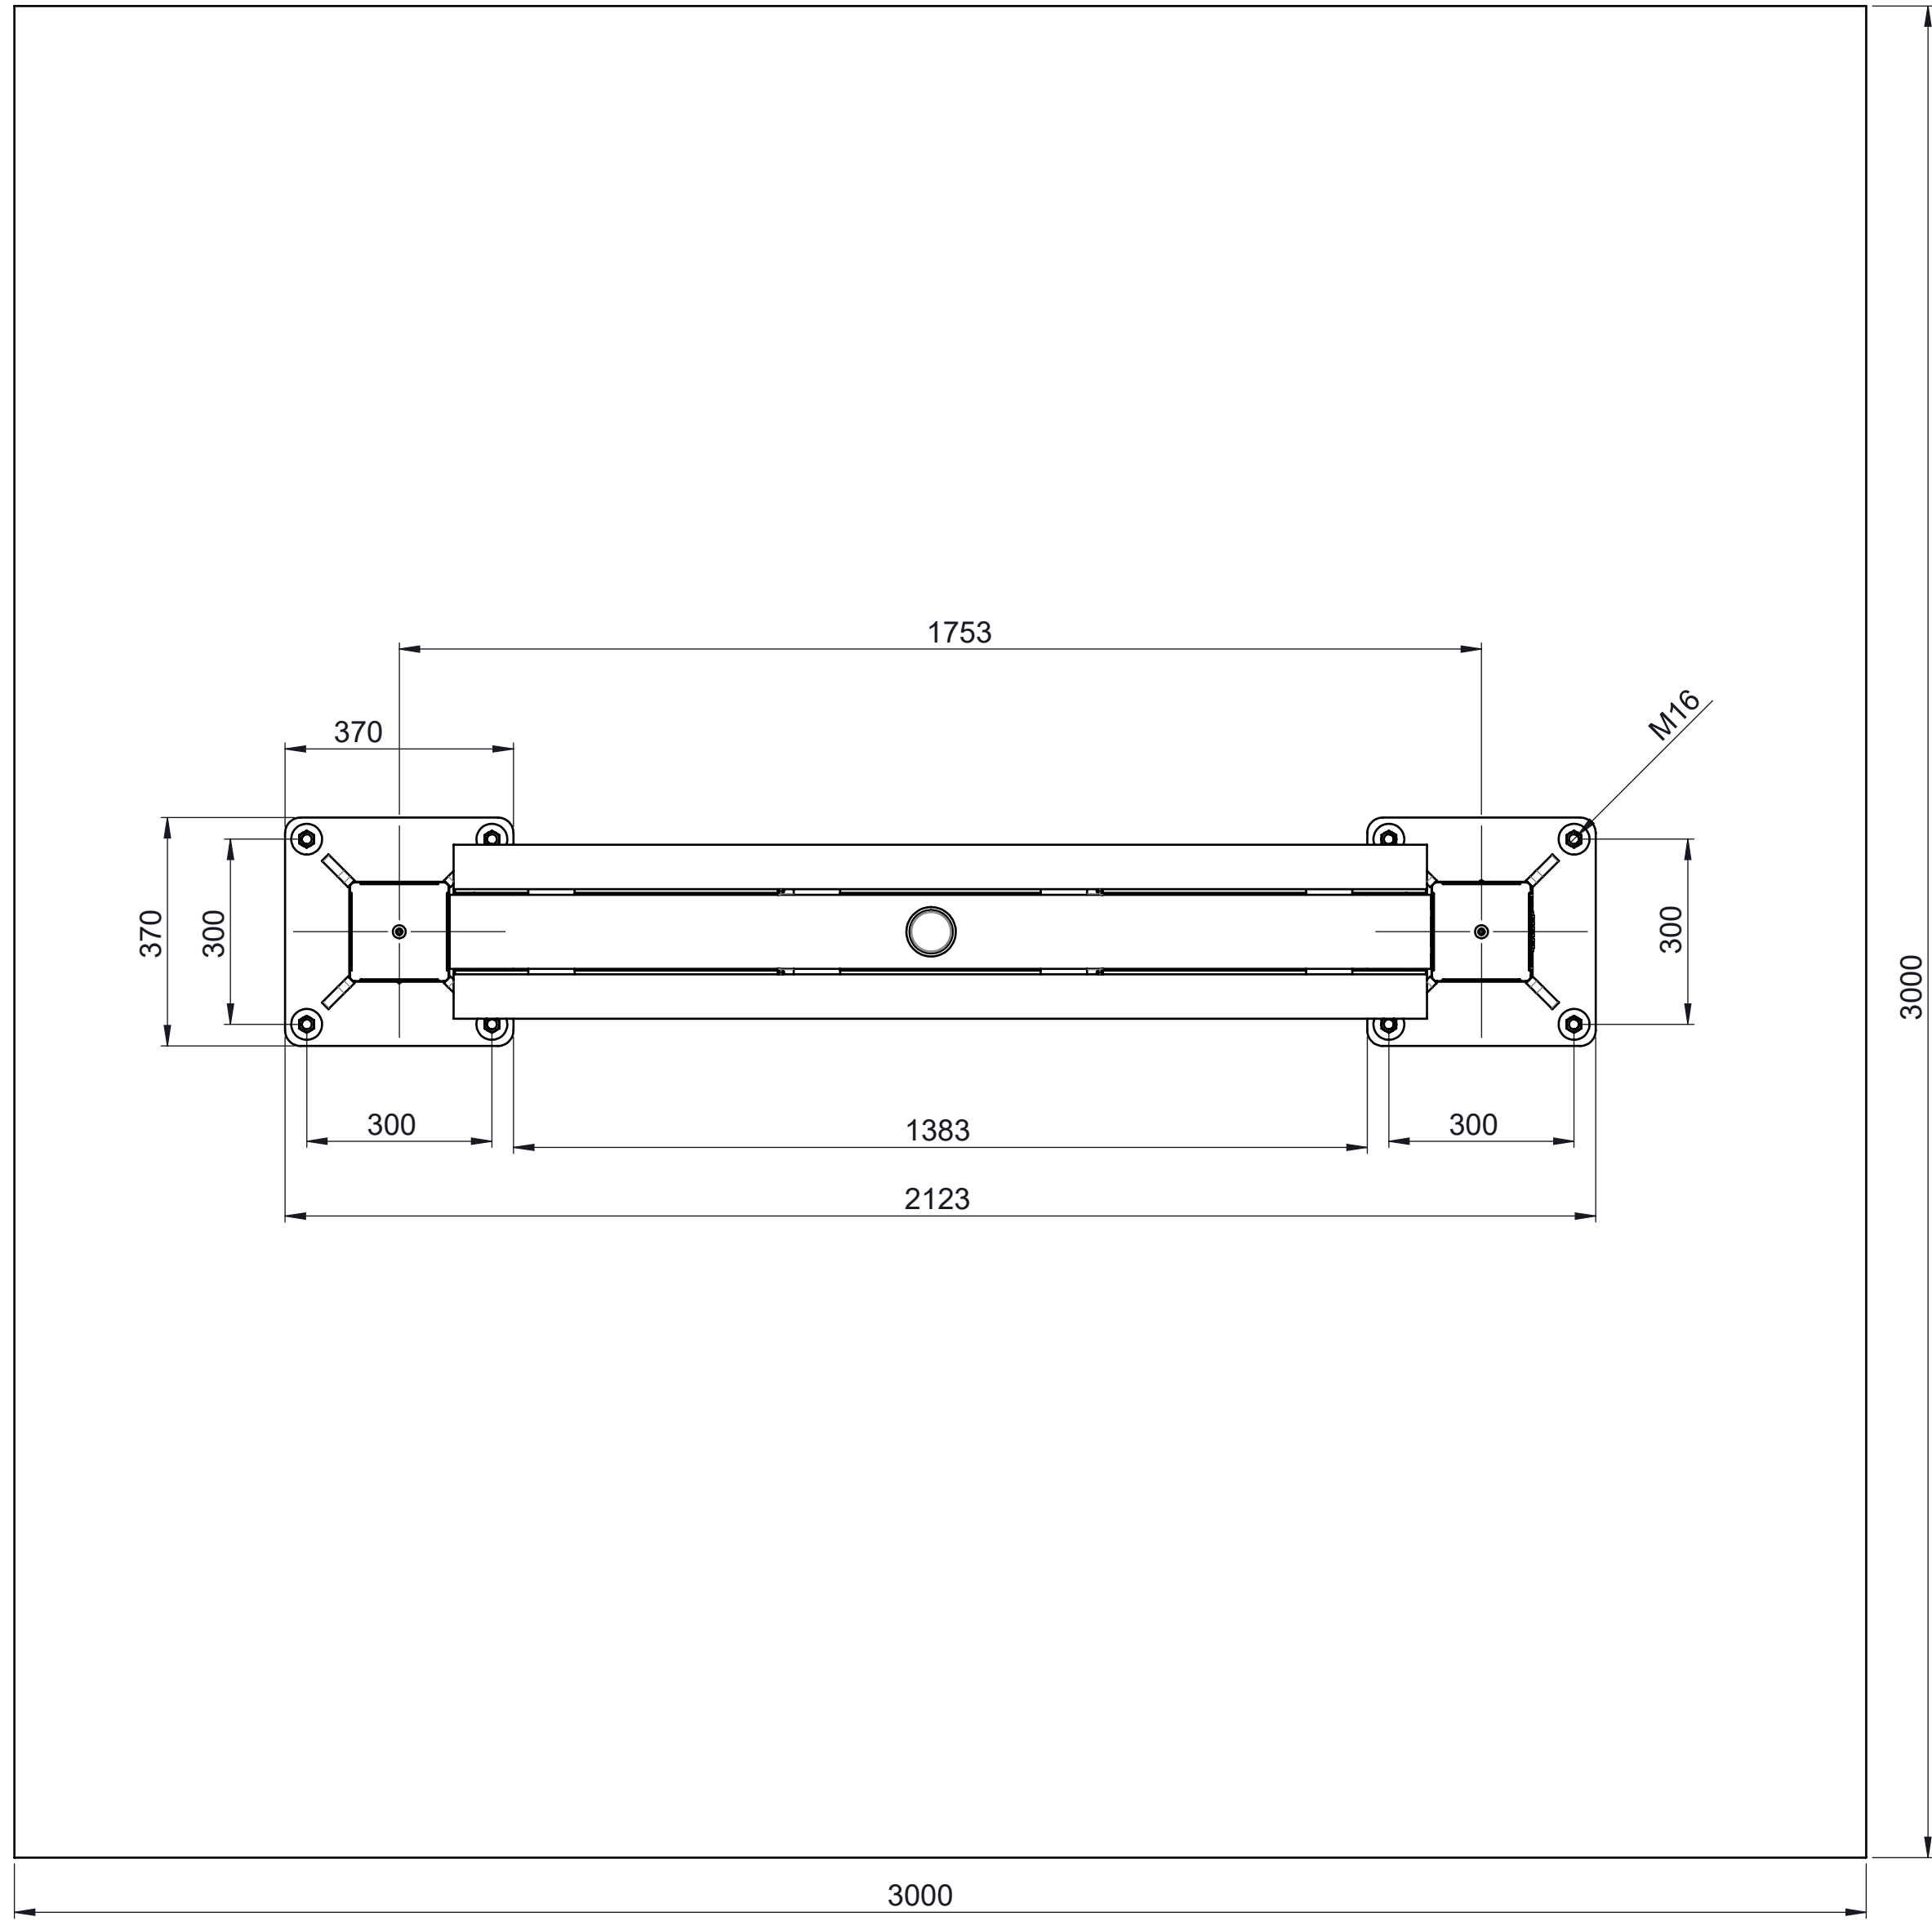

9	16	Washer ISO 7093 - 16		
8	16	ISO - 4032 - M16 - D - N		
7	2	ISO 7380 - M12 x 20 - 20N		
6	1	KEY001	Keypad	3.3547 (EN-AW 5083)
5	1	QL0045	Keypad + speaker plaat braille	1.0038 (S235JRG2)
4	1	QL0132	C-profiel 20x8,5 L=430	Sendzimir
3	1	QL0205	Sam Voorzettuik	
2	1	QL0046	Constr kolom type C met luik	
1	1	QL0026	Constr kolom type C	
Posnr:		Qty:	Part nr:	Description
Material:		Weight:	18344,08 kg	Descr: Sam type C-16