



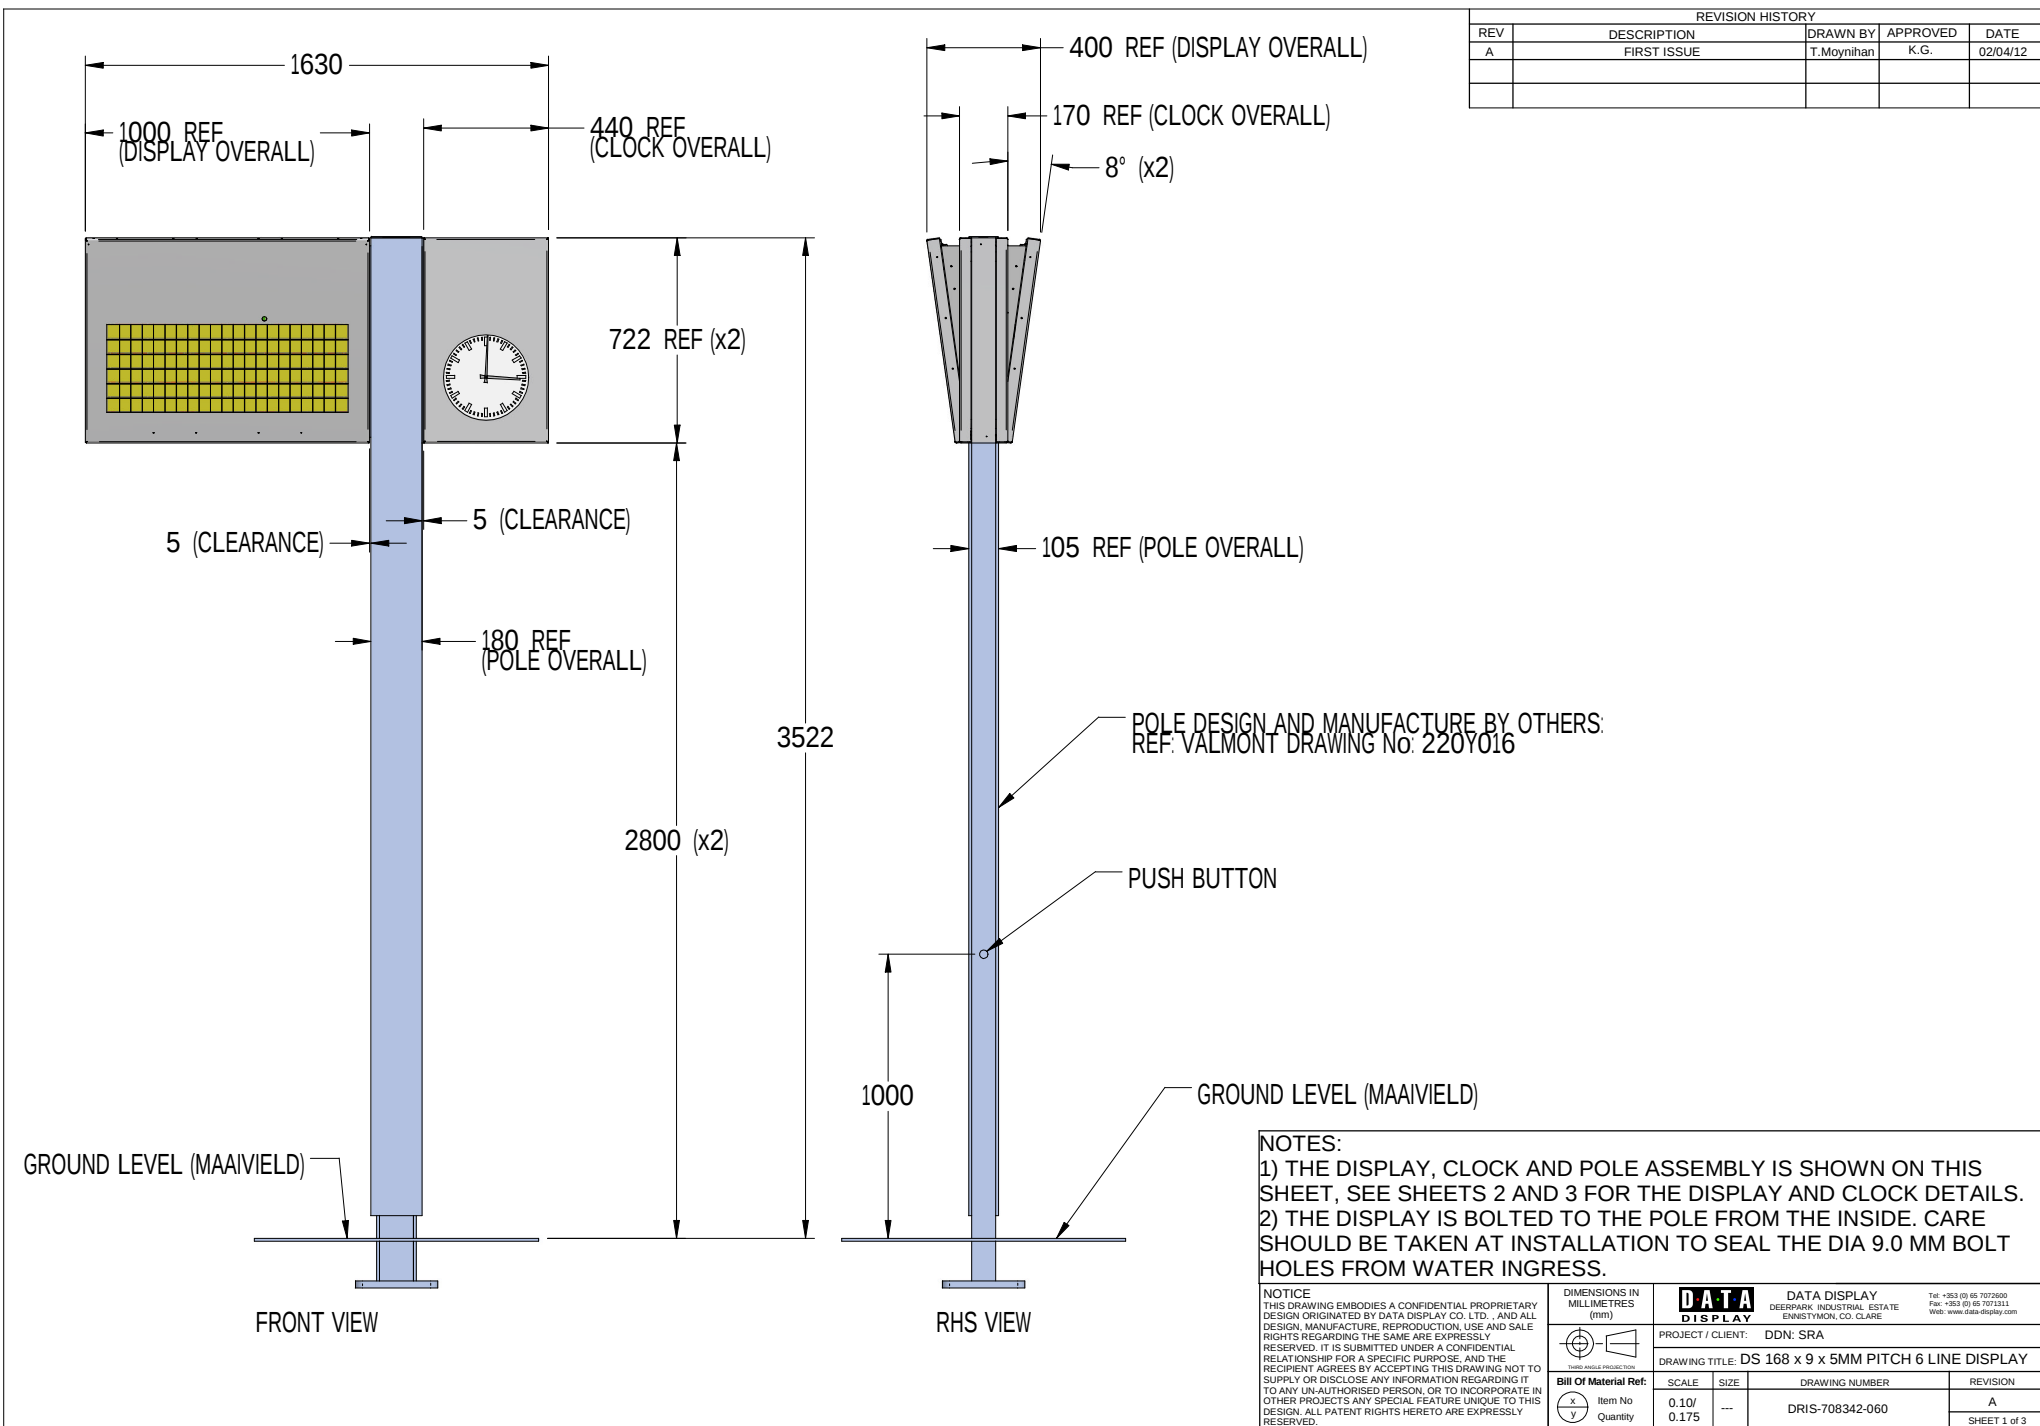

REVISION HISTORY				
REV	DESCRIPTION	DRAWN BY	APPROVED	DATE
A	FIRST ISSUE	T.Moynihan	K.G.	02/04/12

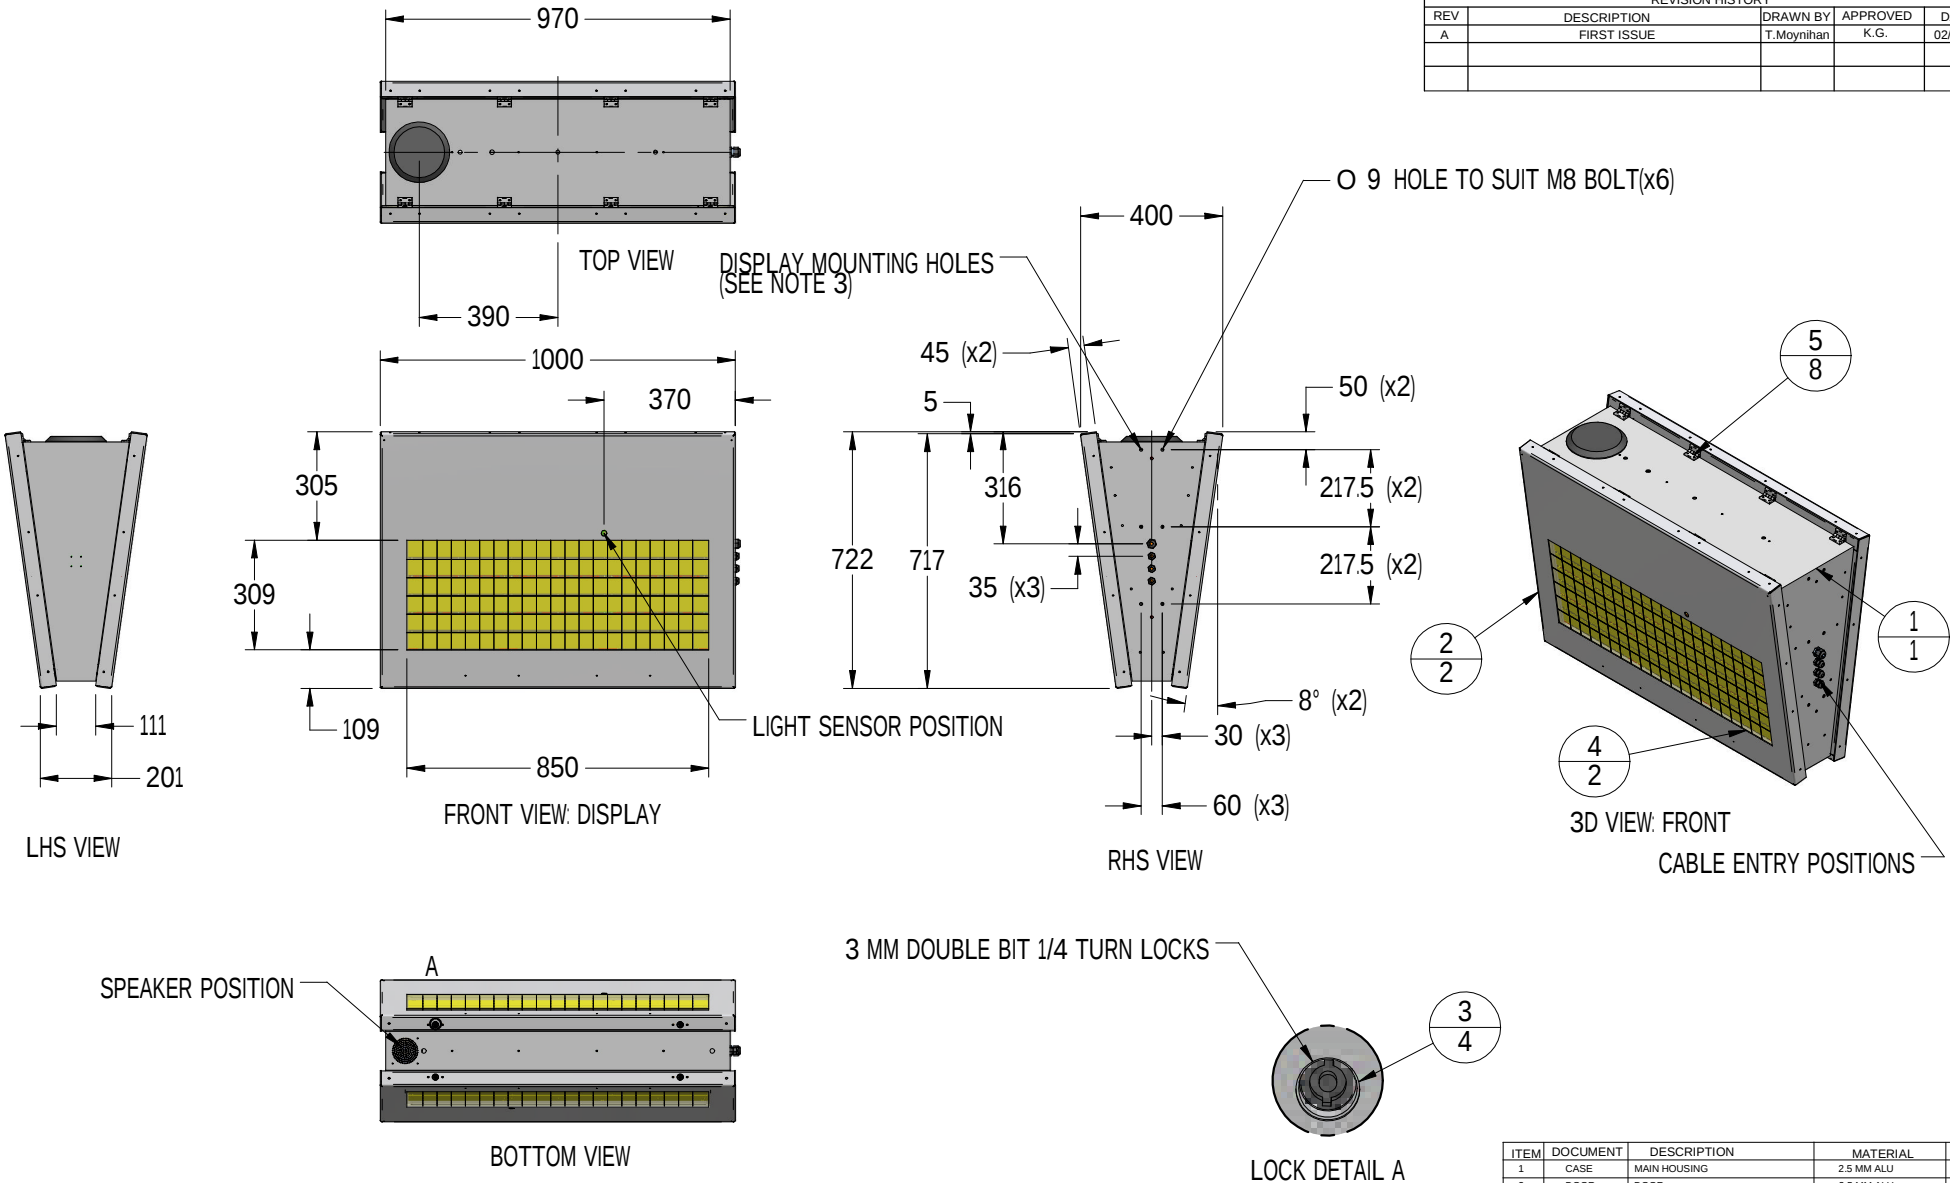

NOTES:

- 1) DISPLAY: 168 PIXELS x 9 PIXELS x 5MM PITCH, 6 LINES
- 2) ACCESS: DOORS OPEN UPWARDS. HELD OPEN BY GAS STRUTS. DISPLAY PLATE HINGES DOWNWARDS FOR COMPONENT PLATE ACCESS.
- 3) THE DISPLAY IS BOLTED TO THE POLE FROM THE INSIDE. CARE SHOULD BE TAKEN AT INSTALLATION TO SEAL THE DIA 9.0 MM BOLT HOLES FROM WATER INGRESS.

NOTICE

THIS DRAWING EMBODIES A CONFIDENTIAL PROPRIETARY DESIGN ORIGINATED BY DATA DISPLAY CO. LTD. AND ALL DESIGN, MANUFACTURE, REPRODUCTION, USE AND SALE RIGHTS REGARDING THE SAME ARE EXPRESSLY RESERVED. IT IS SUBMITTED UNDER A CONFIDENTIAL RELATIONSHIP FOR A SPECIFIC PURPOSE, AND THE RECIPIENT AGREES BY ACCEPTING THIS DRAWING NOT TO SUPPLY OR DISCLOSE ANY INFORMATION REGARDING IT TO ANY UN-AUTHORISED PERSON, OR TO INCORPORATE IN OTHER PROJECTS ANY SPECIAL FEATURE UNIQUE TO THIS DESIGN. ALL PATENT RIGHTS HERETO ARE EXPRESSLY RESERVED.


ITEM	DOCUMENT	DESCRIPTION	MATERIAL	QTY
1	CASE	MAIN HOUSING	2.5 MM ALU	1
2	DOOR	DOOR	2.5 MM ALU	2
3	CAM LOCK	FLUSH 3MM DOUBLE BIT CAM LOCK	ZINK STEEL P/C	2/DOOR
4	SCREEN	PC SCREEN (ANTI REFLECTIVE)	5.0 MM POLYCARBONATE	1/DOOR
5	1056-U5	40 MM HINGE	ZINK STEEL P/C	4/DOOR

DIMENSIONS IN MILLIMETRES (mm)		DATA DISPLAY		DATA DISPLAY DEERPARK INDUSTRIAL ESTATE ENNISTYMON, CO. CLARE Tel: +353 (0) 65 7072600 Fax: +353 (0) 65 7071311 Web: www.data-display.com	
PROJECT / CLIENT:		DDN: SRA			
DRAWING TITLE:		DS 168 x 9 x 5MM PITCH 6 LINE DISPLAY			
Bill Of Material Ref:		SCALE	SIZE	DRAWING NUMBER	REVISION
Item No		0.10/	---	DRIS-708342-060	A
Quantity		0.175			


REVISION HISTORY				
REV	DESCRIPTION	DRAWN BY	APPROVED	DATE
A	FIRST ISSUE	T.Moynihan	K.G.	02/04/12




TOP VIEW

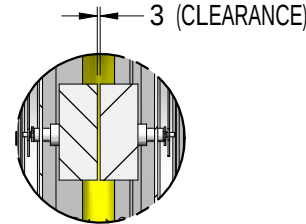

CLOCK MOTOR DETAIL D

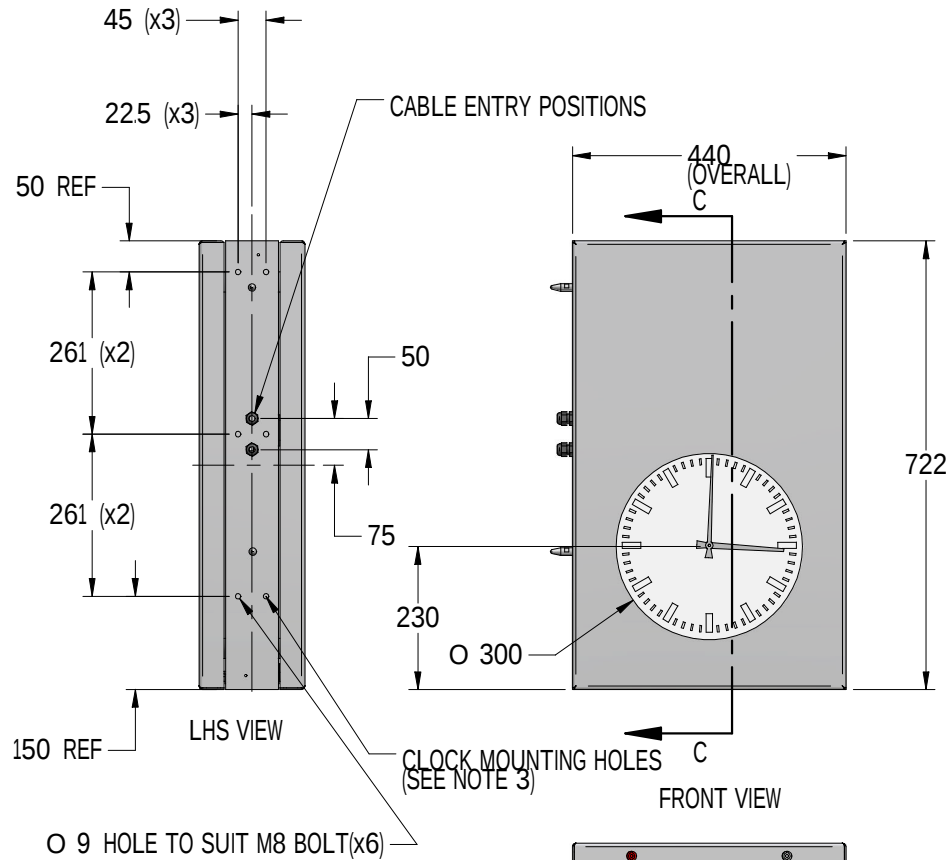


FRONT VIEW

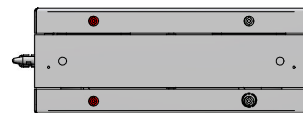


BOTTOM VIEW




LOCK DETAIL B

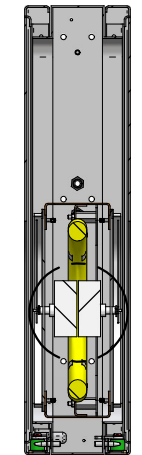

SECTION C-C

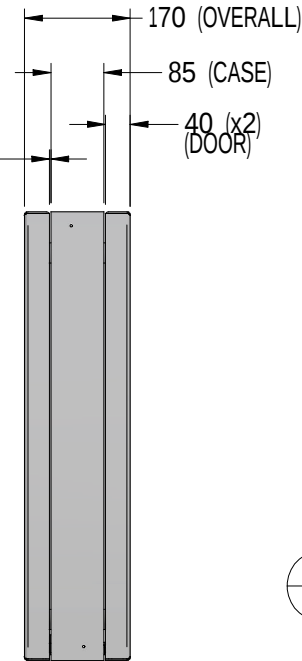

RHS VIEW

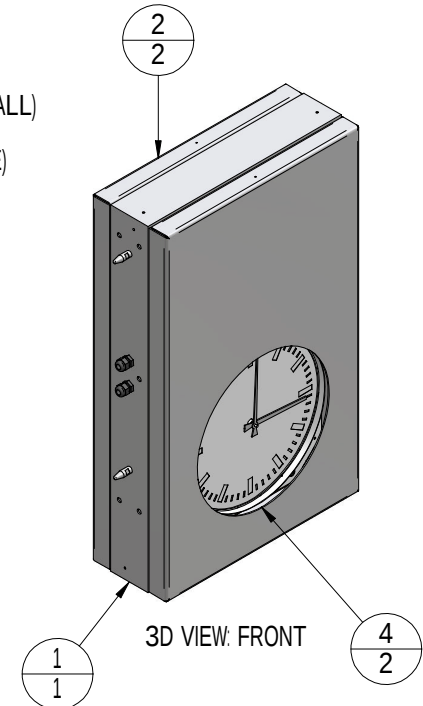

3D VIEW: FRONT

- NOTES:
- 1) CLOCK DISPLAY FOR 6 LINE BUS SHELTER DISPLAY
 - 2) ACCESS: DOORS OPEN UPWARDS. HELD OPEN BY GAS STRUTS. CLOCK PLATE RETAINED BY 1/4 TURN FASTENERS.
 - 3) THE CLOCK DISPLAY IS BOLTED TO THE POLE FROM THE INSIDE. CARE SHOULD BE TAKEN AT INSTALLATION TO SEAL THE DIA 9.0 MM BOLT HOLES FROM WATER INGRESS

NOTICE
THIS DRAWING EMBODIES A CONFIDENTIAL PROPRIETARY DESIGN ORIGINATED BY DATA DISPLAY CO. LTD. AND ALL DESIGN, MANUFACTURE, REPRODUCTION, USE AND SALE RIGHTS REGARDING THE SAME ARE EXPRESSLY RESERVED. IT IS SUBMITTED UNDER A CONFIDENTIAL RELATIONSHIP FOR A SPECIFIC PURPOSE, AND THE RECIPIENT AGREES BY ACCEPTING THIS DRAWING NOT TO SUPPLY OR DISCLOSE ANY INFORMATION REGARDING IT TO ANY UN-AUTHORISED PERSON, OR TO INCORPORATE IN OTHER PROJECTS ANY SPECIAL FEATURE UNIQUE TO THIS DESIGN. ALL PATENT RIGHTS HERETO ARE EXPRESSLY RESERVED.

ITEM	DOCUMENT	DESCRIPTION	MATERIAL	QTY
1	CASE	MAIN HOUSING	2.5 MM ALU	1
2	DOOR	DOOR	2.5 MM ALU	2
3	CAM LOCK	FLUSH 3MM DOUBLE BIT CAM LOCK	ZINK STEEL P/C	2/DOOR
4	SCREEN	PC SCREEN (ANTI REFLECTIVE)	5.0 MM POLYCARBONATE	1/DOOR
5	1056-U5	40 MM HINGE	ZINK STEEL P/C	3/DOOR

DIMENSIONS IN MILLIMETRES (mm)		DATA DISPLAY DATA DISPLAY DEER PARK INDUSTRIAL ESTATE ENNISYMON, CO. CLARE Tel: +353 (0) 65 7072600 Fax: +353 (0) 65 7071311 Web: www.data-display.com	
		PROJECT / CLIENT: DDN: SRA	
DRAWING TITLE: DS 168 x 9 x 5MM PITCH 6 LINE DISPLAY		REVISION	
Bill Of Material Ref: Item No Quantity		SCALE	SIZE
0.10/ 0.175		---	DRIS-708342-060
		A	
		SHEET 3 of 3	