


REVISION HISTORY				
REV	DESCRIPTION	DRAWN BY	APPROVED	DATE
A	FIRST ISSUE	T.Moynihan	K.G.	05/04/12

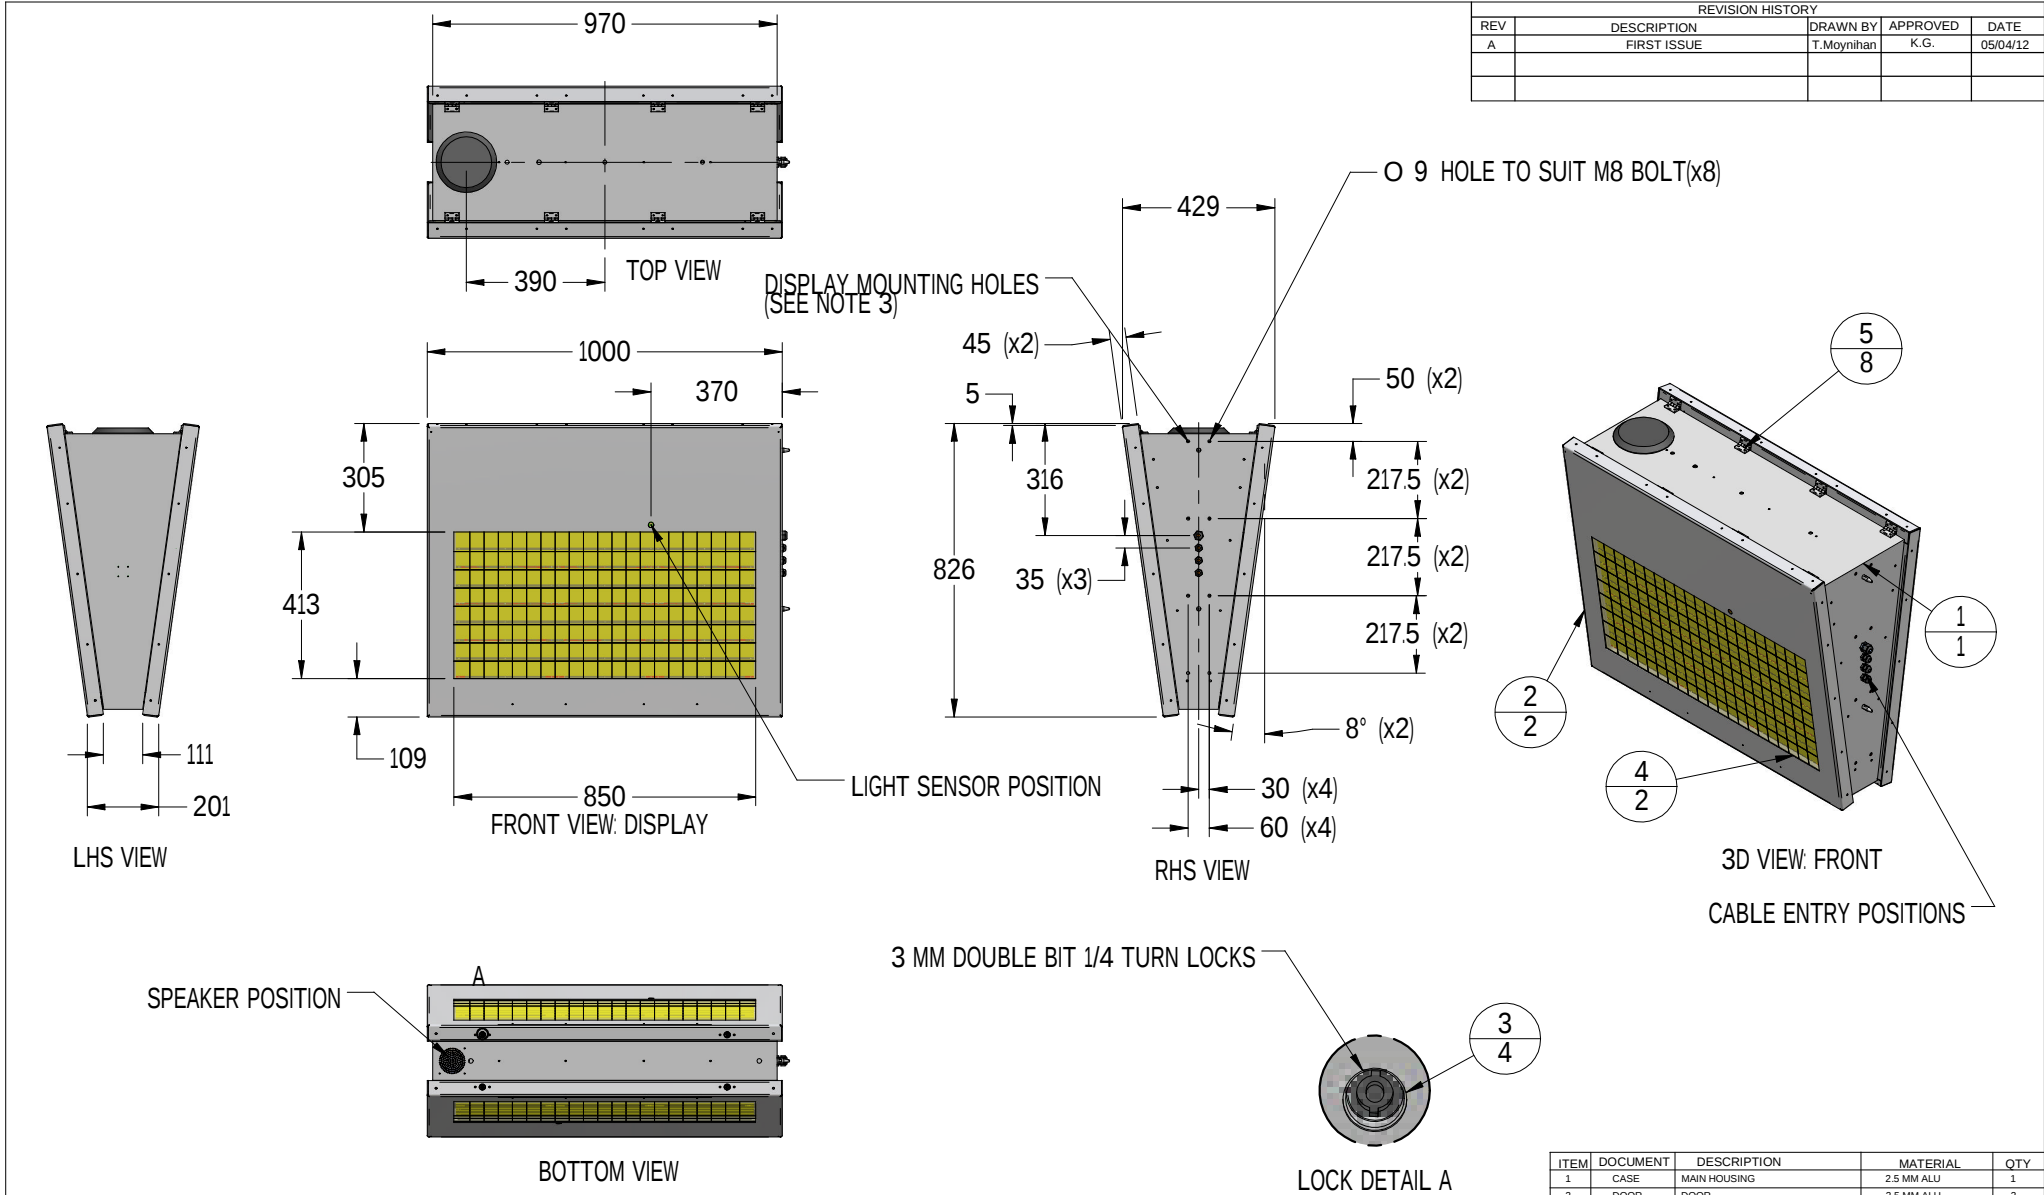

NOTES:

1) DISPLAY: 168 PIXELS x 9 PIXELS x 5MM PITCH, 6 LINES

2) ACCESS: DOORS OPEN UPWARDS. HELD OPEN BY GAS STRUTS. DISPLAY PLATE HINGES DOWNWARDS FOR COMPONENT PLATE ACCESS.


3) THE DISPLAY IS BOLTED TO THE POLE FROM THE INSIDE. CARE SHOULD BE TAKEN AT INSTALLATION TO SEAL THE DIA 9.0 MM BOLT HOLES FROM WATER INGRESS.

NOTICE

THIS DRAWING EMBODIES A CONFIDENTIAL PROPRIETARY DESIGN ORIGINATED BY DATA DISPLAY CO. LTD. AND ALL DESIGN, MANUFACTURE, REPRODUCTION, USE AND SALE RIGHTS REGARDING THE SAME ARE EXPRESSLY RESERVED. IT IS SUBMITTED UNDER A CONFIDENTIAL RELATIONSHIP FOR A SPECIFIC PURPOSE, AND THE RECIPIENT AGREES BY ACCEPTING THIS DRAWING NOT TO SUPPLY OR DISCLOSE ANY INFORMATION REGARDING IT TO ANY UN-AUTHORISED PERSON, OR TO INCORPORATE IN OTHER PROJECTS ANY SPECIAL FEATURE UNIQUE TO THIS DESIGN. ALL PATENT RIGHTS HERETO ARE EXPRESSLY RESERVED.

ITEM	DOCUMENT	DESCRIPTION	MATERIAL	QTY
1	CASE	MAIN HOUSING	2.5 MM ALU	1
2	DOOR	DOOR	2.5 MM ALU	1
3	CAM LOCK	FLUSH 3MM DOUBLE BIT CAM LOCK	ZINK STEEL P/C	2/DOOR
4	SCREEN	PC SCREEN (ANTI REFLECTIVE)	5.0 MM POLY CARBONATE	1/DOOR
5	1056-U5	40 MM HINGE	ZINK STEEL P/C	4/DOOR
DIMENSIONS IN MILLIMETRES (mm)		DATA DISPLAY DEERPARK INDUSTRIAL ESTATE ENNISTYMON, CO. CLARE		Tel : +353 (0) 6 7077000 Fax : +353 (0) 6 7077031 Web: www.data-display.com
100% DOUBLE PROTECT COAT		PROJECT / CLIENT: DDN: SRA		
DRAWING TITLE: DS 168 x 9 x 5MM PITCH 8 LINE DISPLAY				
Bill Of Material Ref:		SCALE	SIZE	DRAWING NUMBER
Item No		0.075/	---	DRIS-708342-080
Quantity		0.100/		
		0.175		
				REVISION
				A
				SHEET 2 of 3

REVISION HISTORY				
REV	DESCRIPTION	DRAWN BY	APPROVED	DATE
A	FIRST ISSUE	T.Moynihan	K.G.	05/04/12

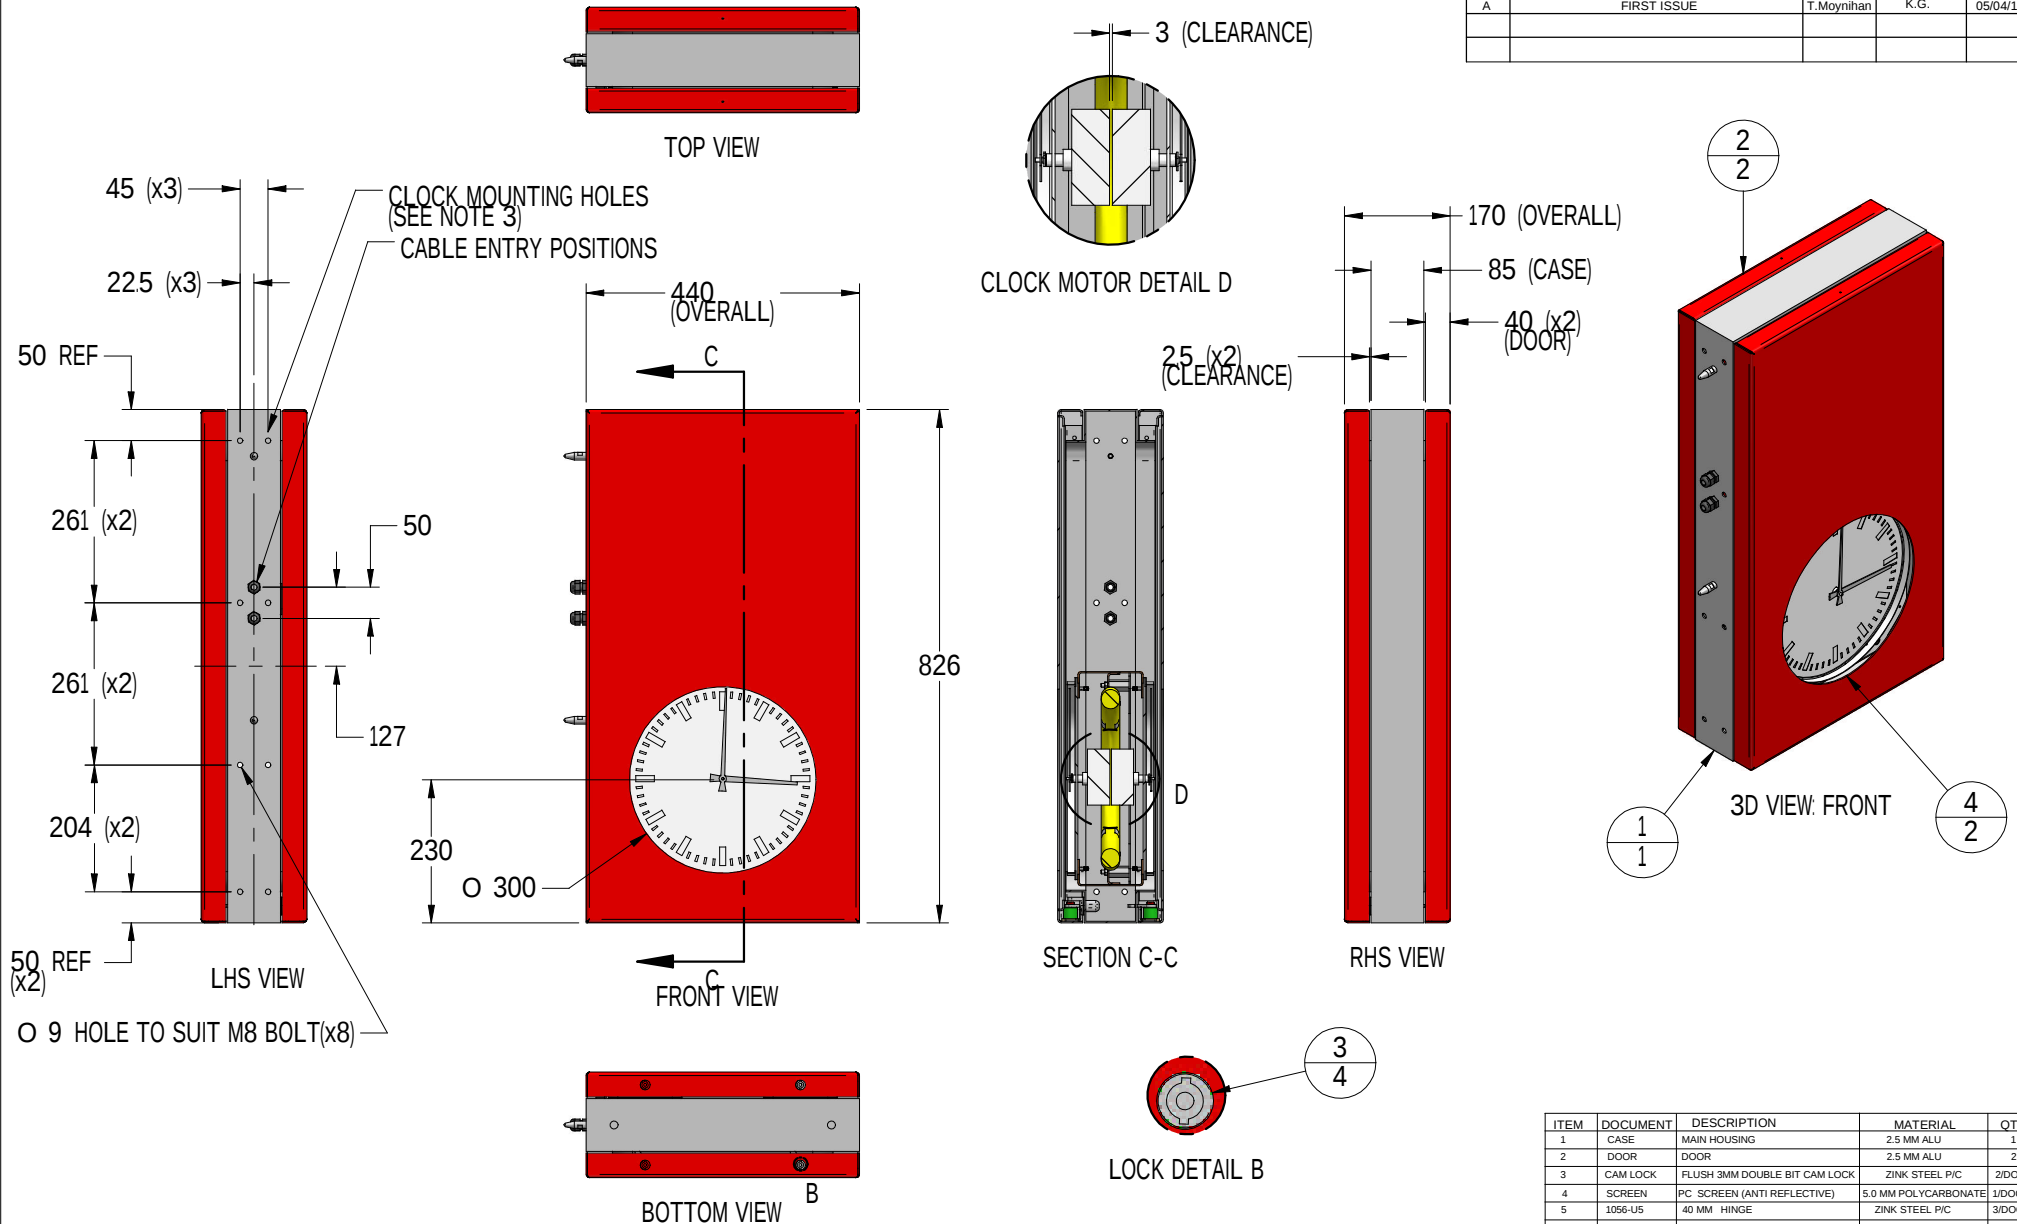

NOTES:

- 1) CLOCK DISPLAY FOR 6 LINE BUS SHELTER DISPLAY
- 2) ACCESS: DOORS OPEN UPWARDS. HELD OPEN BY GAS STRUTS. CLOCK PLATE RETAINED BY 1/4 TURN FASTENERS.
- 3) THE CLOCK DISPLAY IS BOLTED TO THE POLE FROM THE INSIDE. CARE SHOULD BE TAKEN AT INSTALLATION TO SEAL THE DIA 9.0 MM BOLT HOLES FROM WATER INGRESS

NOTICE
THIS DRAWING EMBODIES A CONFIDENTIAL PROPRIETARY DESIGN ORIGINATED BY DATA DISPLAY CO. LTD. AND ALL DESIGN, MANUFACTURE, REPRODUCTION, USE AND SALE RIGHTS REGARDING THE SAME ARE EXPRESSLY RESERVED. IT IS SUBMITTED UNDER A CONFIDENTIAL RELATIONSHIP FOR A SPECIFIC PURPOSE, AND THE RECIPIENT AGREES BY ACCEPTING THIS DRAWING NOT TO SUPPLY OR DISCLOSE ANY INFORMATION REGARDING IT TO ANY UN-AUTHORISED PERSON, OR TO INCORPORATE IN OTHER PROJECTS ANY SPECIAL FEATURE UNIQUE TO THIS DESIGN. ALL PATENT RIGHTS HERETO ARE EXPRESSLY RESERVED.

ITEM	DOCUMENT	DESCRIPTION	MATERIAL	QTY
1	CASE	MAIN HOUSING	2.5 MM ALU	1
2	DOOR	DOOR	2.5 MM ALU	2
3	CAM LOCK	FLUSH 3MM DOUBLE BIT CAM LOCK	ZINK STEEL P/C	2/DOOR
4	SCREEN	PC SCREEN (ANTI REFLECTIVE)	5.0 MM POLYCARBONATE	1/DOOR
5	1056-U5	40 MM HINGE	ZINK STEEL P/C	3/DOOR

DIMENSIONS IN MILLIMETRES (mm)		DATA DISPLAY DATA DISPLAY DEERPARK INDUSTRIAL ESTATE ENNISYMON, CO. CLARE		Tel: +353 (0) 65 7072600 Fax: +353 (0) 65 7073311 Web: www.data-display.com
PROJECT / CLIENT: DDN: SRA		DRAWING TITLE: DS 168 x 9 x 5MM PITCH 8 LINE DISPLAY		
Bill Of Material Ref: X Y Quantity	SCALE	SIZE	DRAWING NUMBER	REVISION
	0.075/ 0.100/ 0.175	---	DRIS-708342-080	A
				SHEET 3 of 3