




REVISION HISTORY				
REV	DESCRIPTION	DRAWN BY	APPROVED	DATE
A	First Issue	J.W	K.G. / J.W	15/01/10

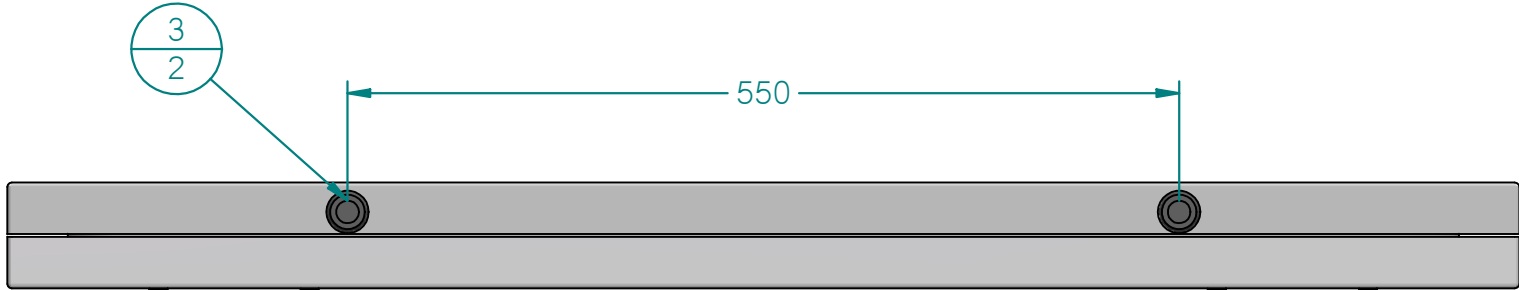


VIEW FROM UNDERNEATH

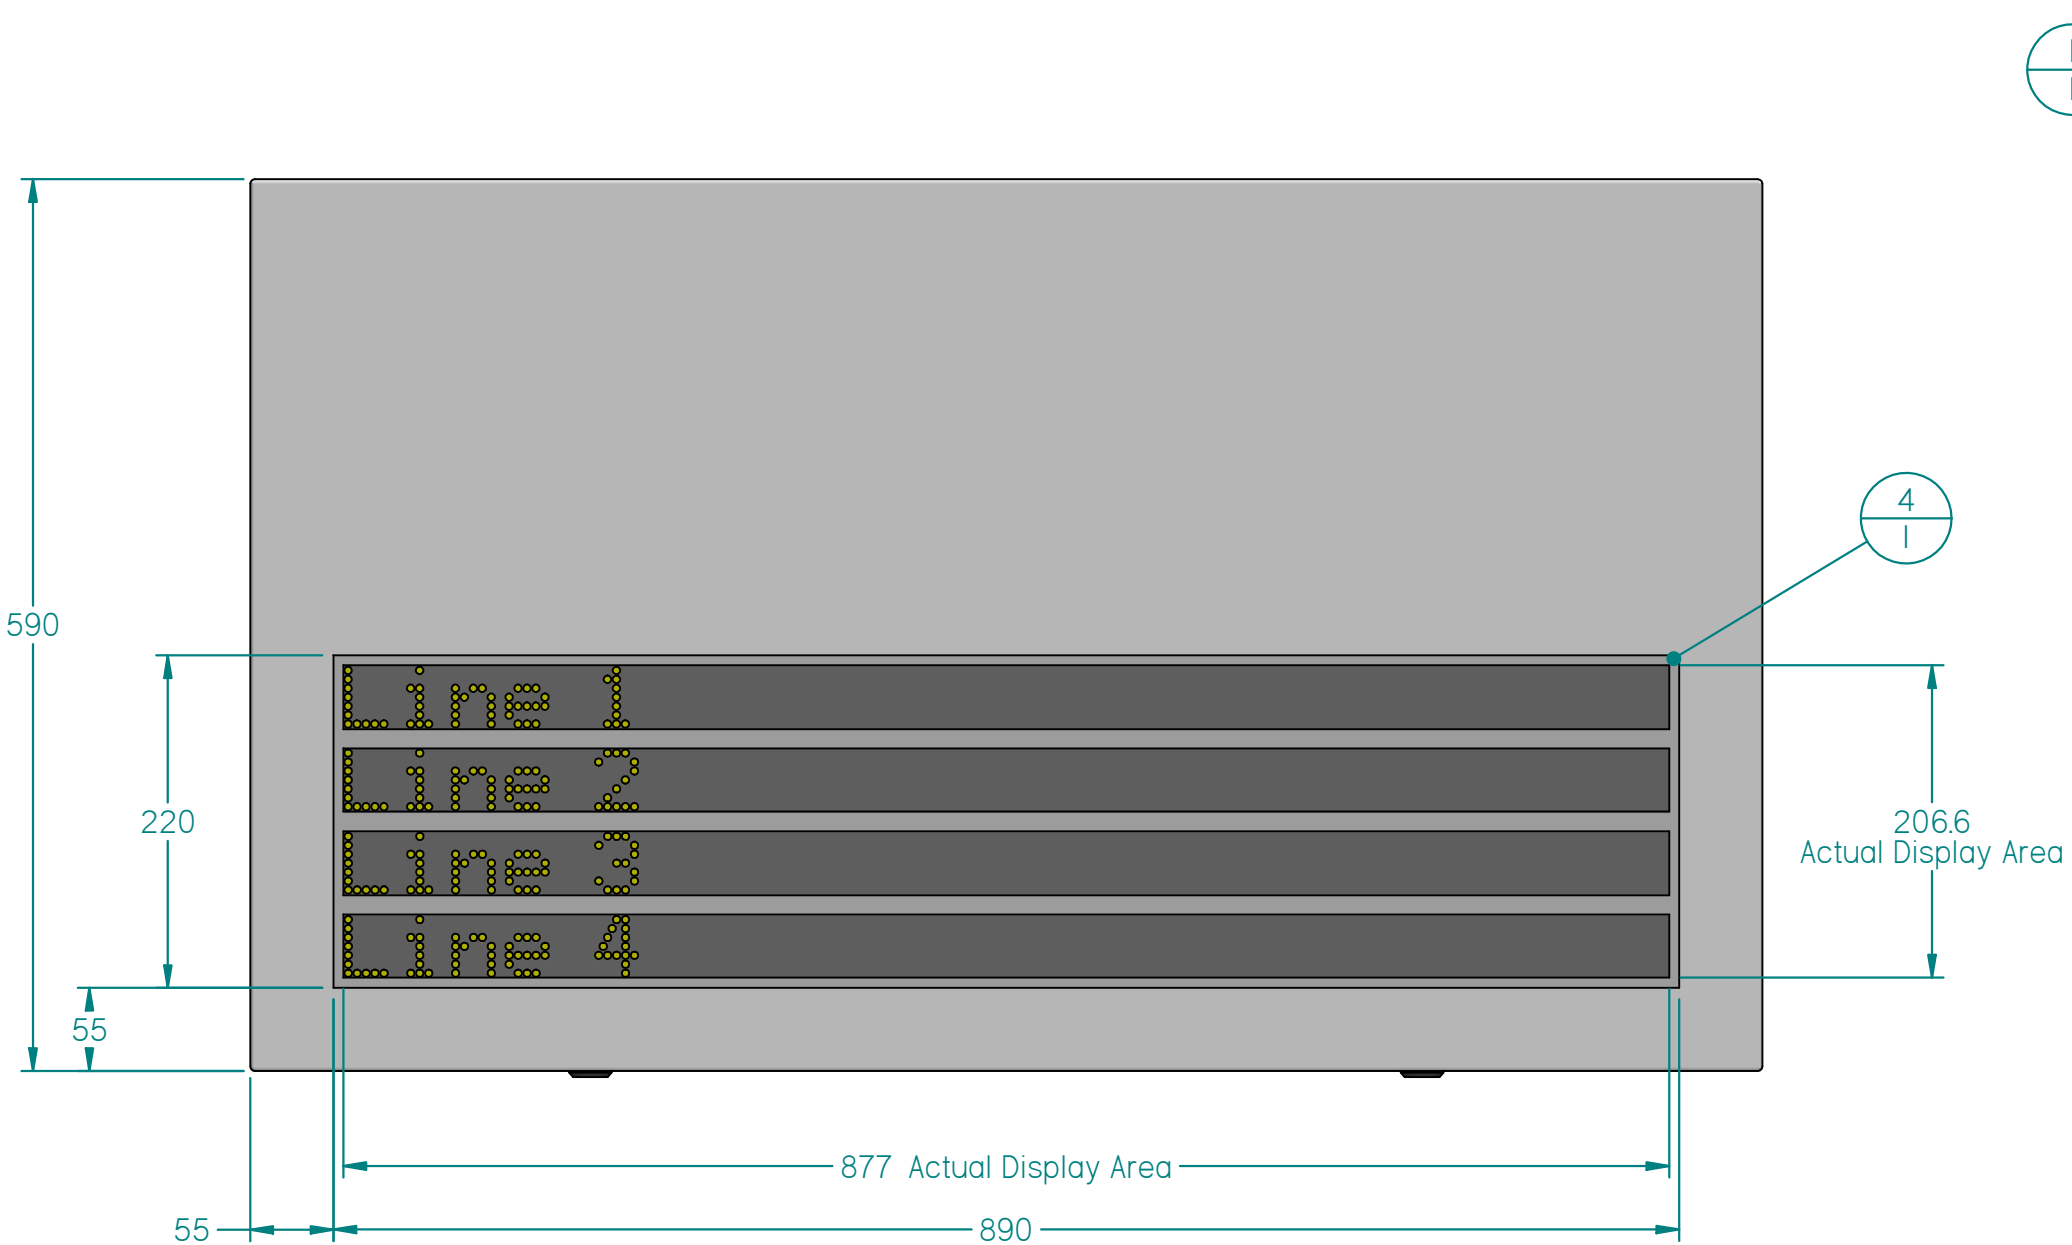

FRONT VIEW

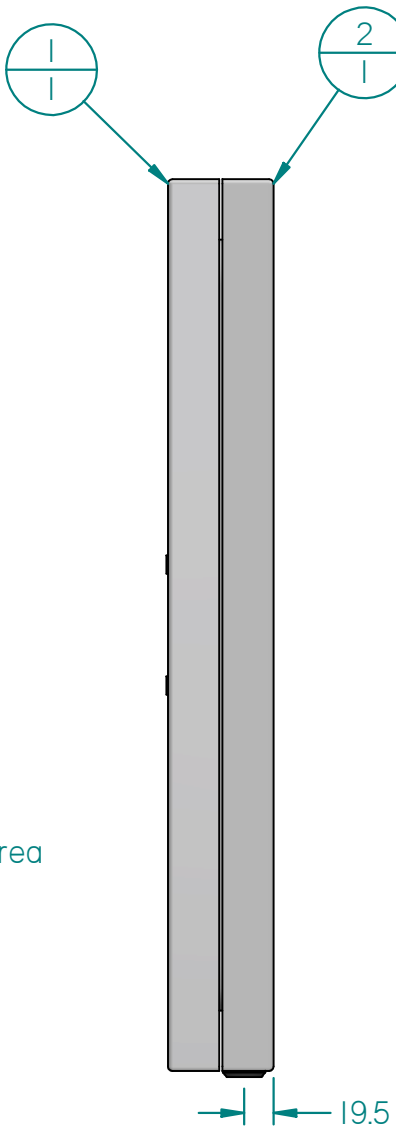

SIDE VIEW (LEFT)

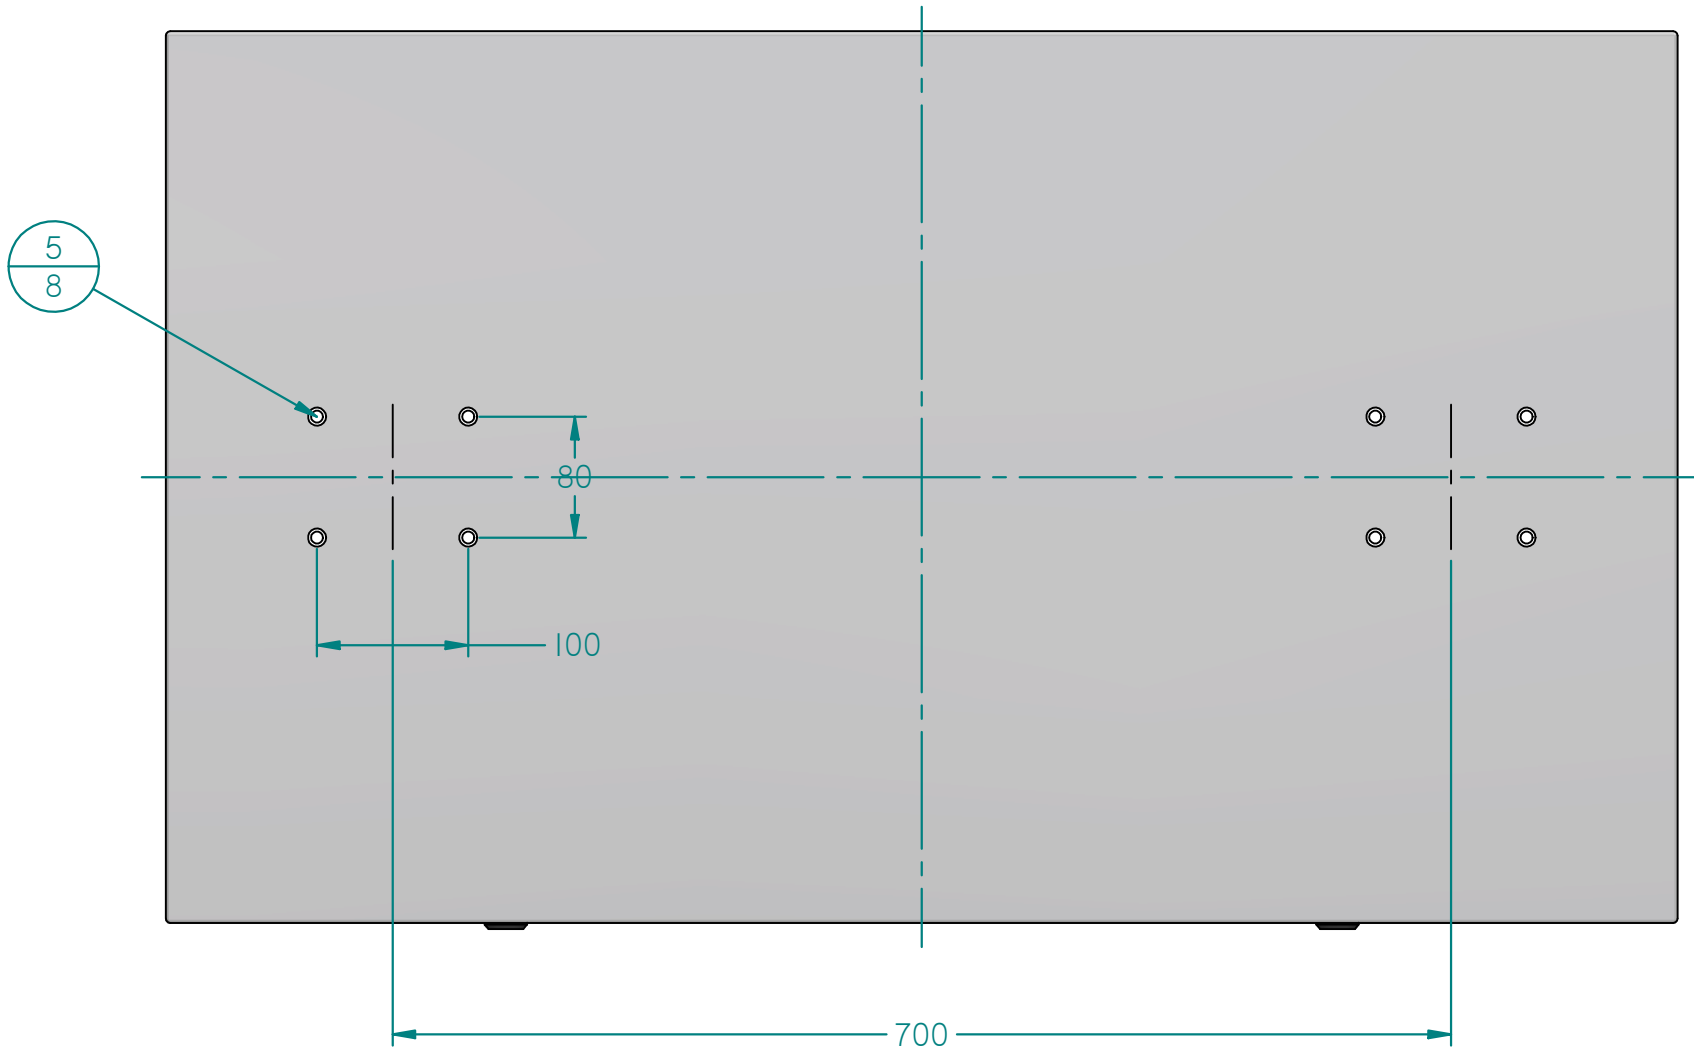

BACK VIEW



TOP VIEW


5	M8 Blind Threaded Insert	Stainless Steel / Powder Coated	8
4	4 Line BS Screen	5-6mm Glass / Anti-Reflect	1
3	4 Line BS Hooked Cam Lock Insert TBA	Zinc Die / Powder Coated Black	2
2	4 Line BS Door	2.5mm Aluminium/ Powder Coated TBA	1
1	4 Line BS Main Chassis	2.5mm Aluminium/ Powder Coated TBA	1
ITEM	TITLE / DESCRIPTION	MATERIAL / FINISH	QTY

NOTES:
MRA-NET 4 LINE DISPLAY, LINE MATRIX 176 x 9, 5mm PITCH
NON-REFLECTIVE GLASS

TOLERANCES - UNLESS STATED	
ONE DECIMAL PLACE	± 0.5
TWO DECIMAL PLACES	± 0.12
ANGLES	± 0.25°
JCN:	

NOTICE
THIS DRAWING EMBODIES A CONFIDENTIAL PROPRIETARY DESIGN ORIGINATED BY DATA DISPLAY CO. LTD. , AND ALL DESIGN, MANUFACTURE, REPRODUCTION, USE AND SALE RIGHTS REGARDING THE SAME ARE EXPRESSLY RESERVED. IT IS SUBMITTED UNDER A CONFIDENTIAL RELATIONSHIP FOR A SPECIFIC PURPOSE, AND THE RECIPIENT AGREES BY ACCEPTING THIS DRAWING NOT TO SUPPLY OR DISCLOSE ANY INFORMATION REGARDING IT TO ANY UN-AUTHORISED PERSON, OR TO INCORPORATE IN OTHER PROJECTS ANY SPECIAL FEATURE UNIQUE TO THIS DESIGN. ALL PATENT RIGHTS HERETO ARE EXPRESSLY RESERVED.

DIMENSIONS IN MILLIMETRES (mm)

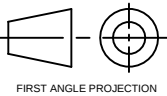

Bill Of Material Ref:
Item No
Quantity



DATA DISPLAY
DEERPARK INDUSTRIAL ESTATE
ENNISTYMON, CO. CLARE
IRELAND.
Tel: +353 (0) 65 7072600
Fax: +353 (0) 65 7071311
Web: www.data-display.com

PROJECT / CLIENT: DDHOLLAND / DRIS PNH

DRAWING TITLE: Dris 4 Line Bus Stop

SCALE	SIZE	DRAWING NUMBER	REVISION
NTS	---	708222-001	A
			Sheet 1 of 1