
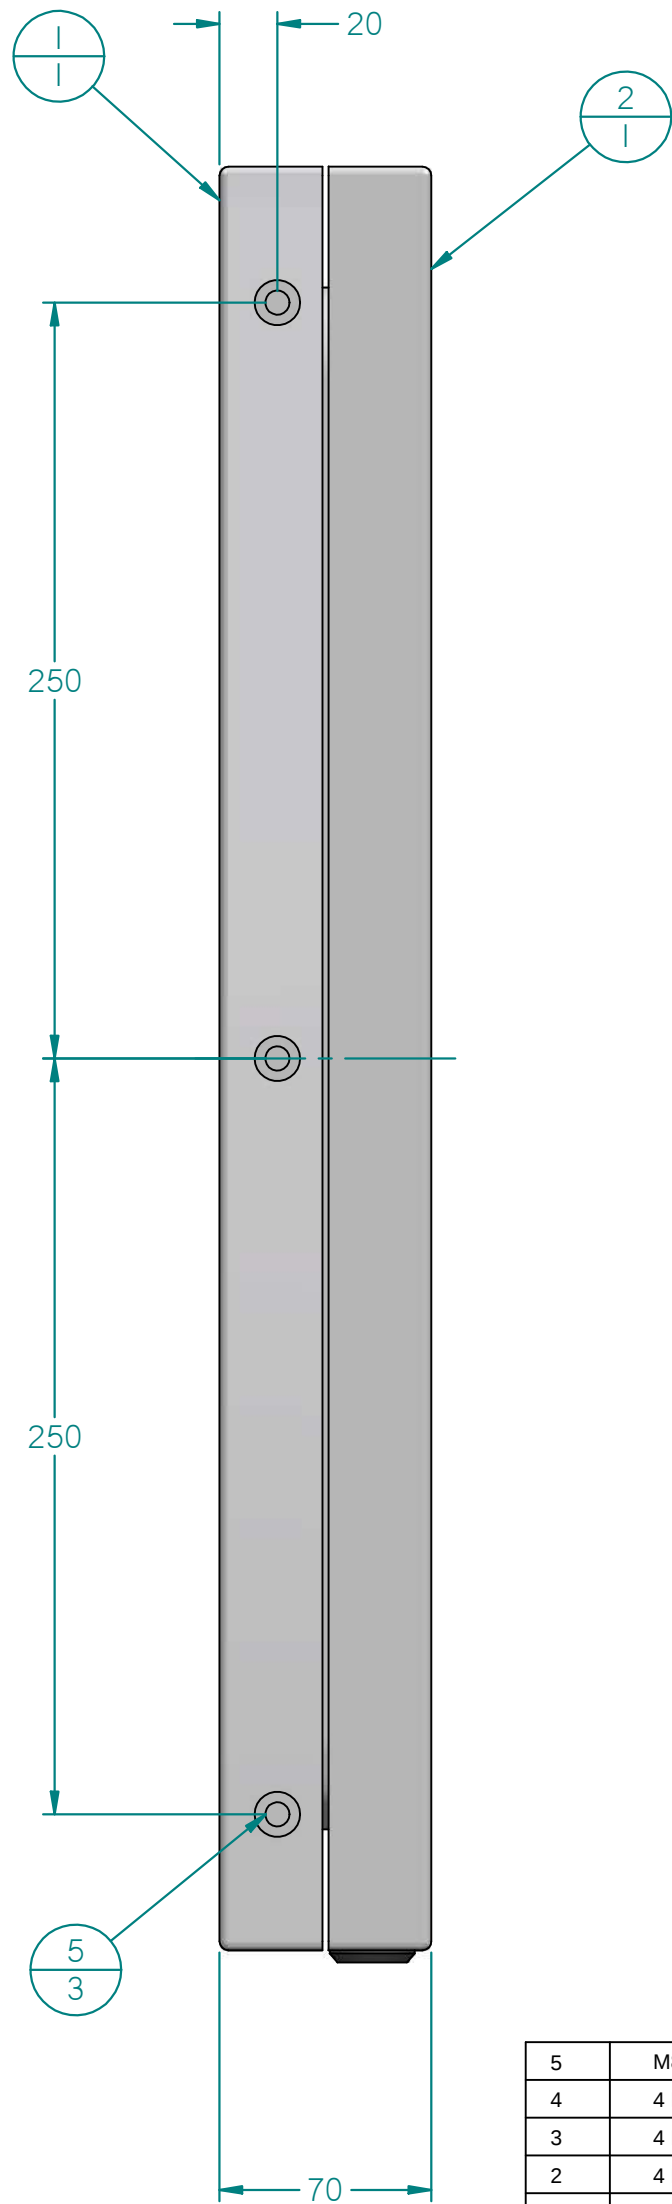


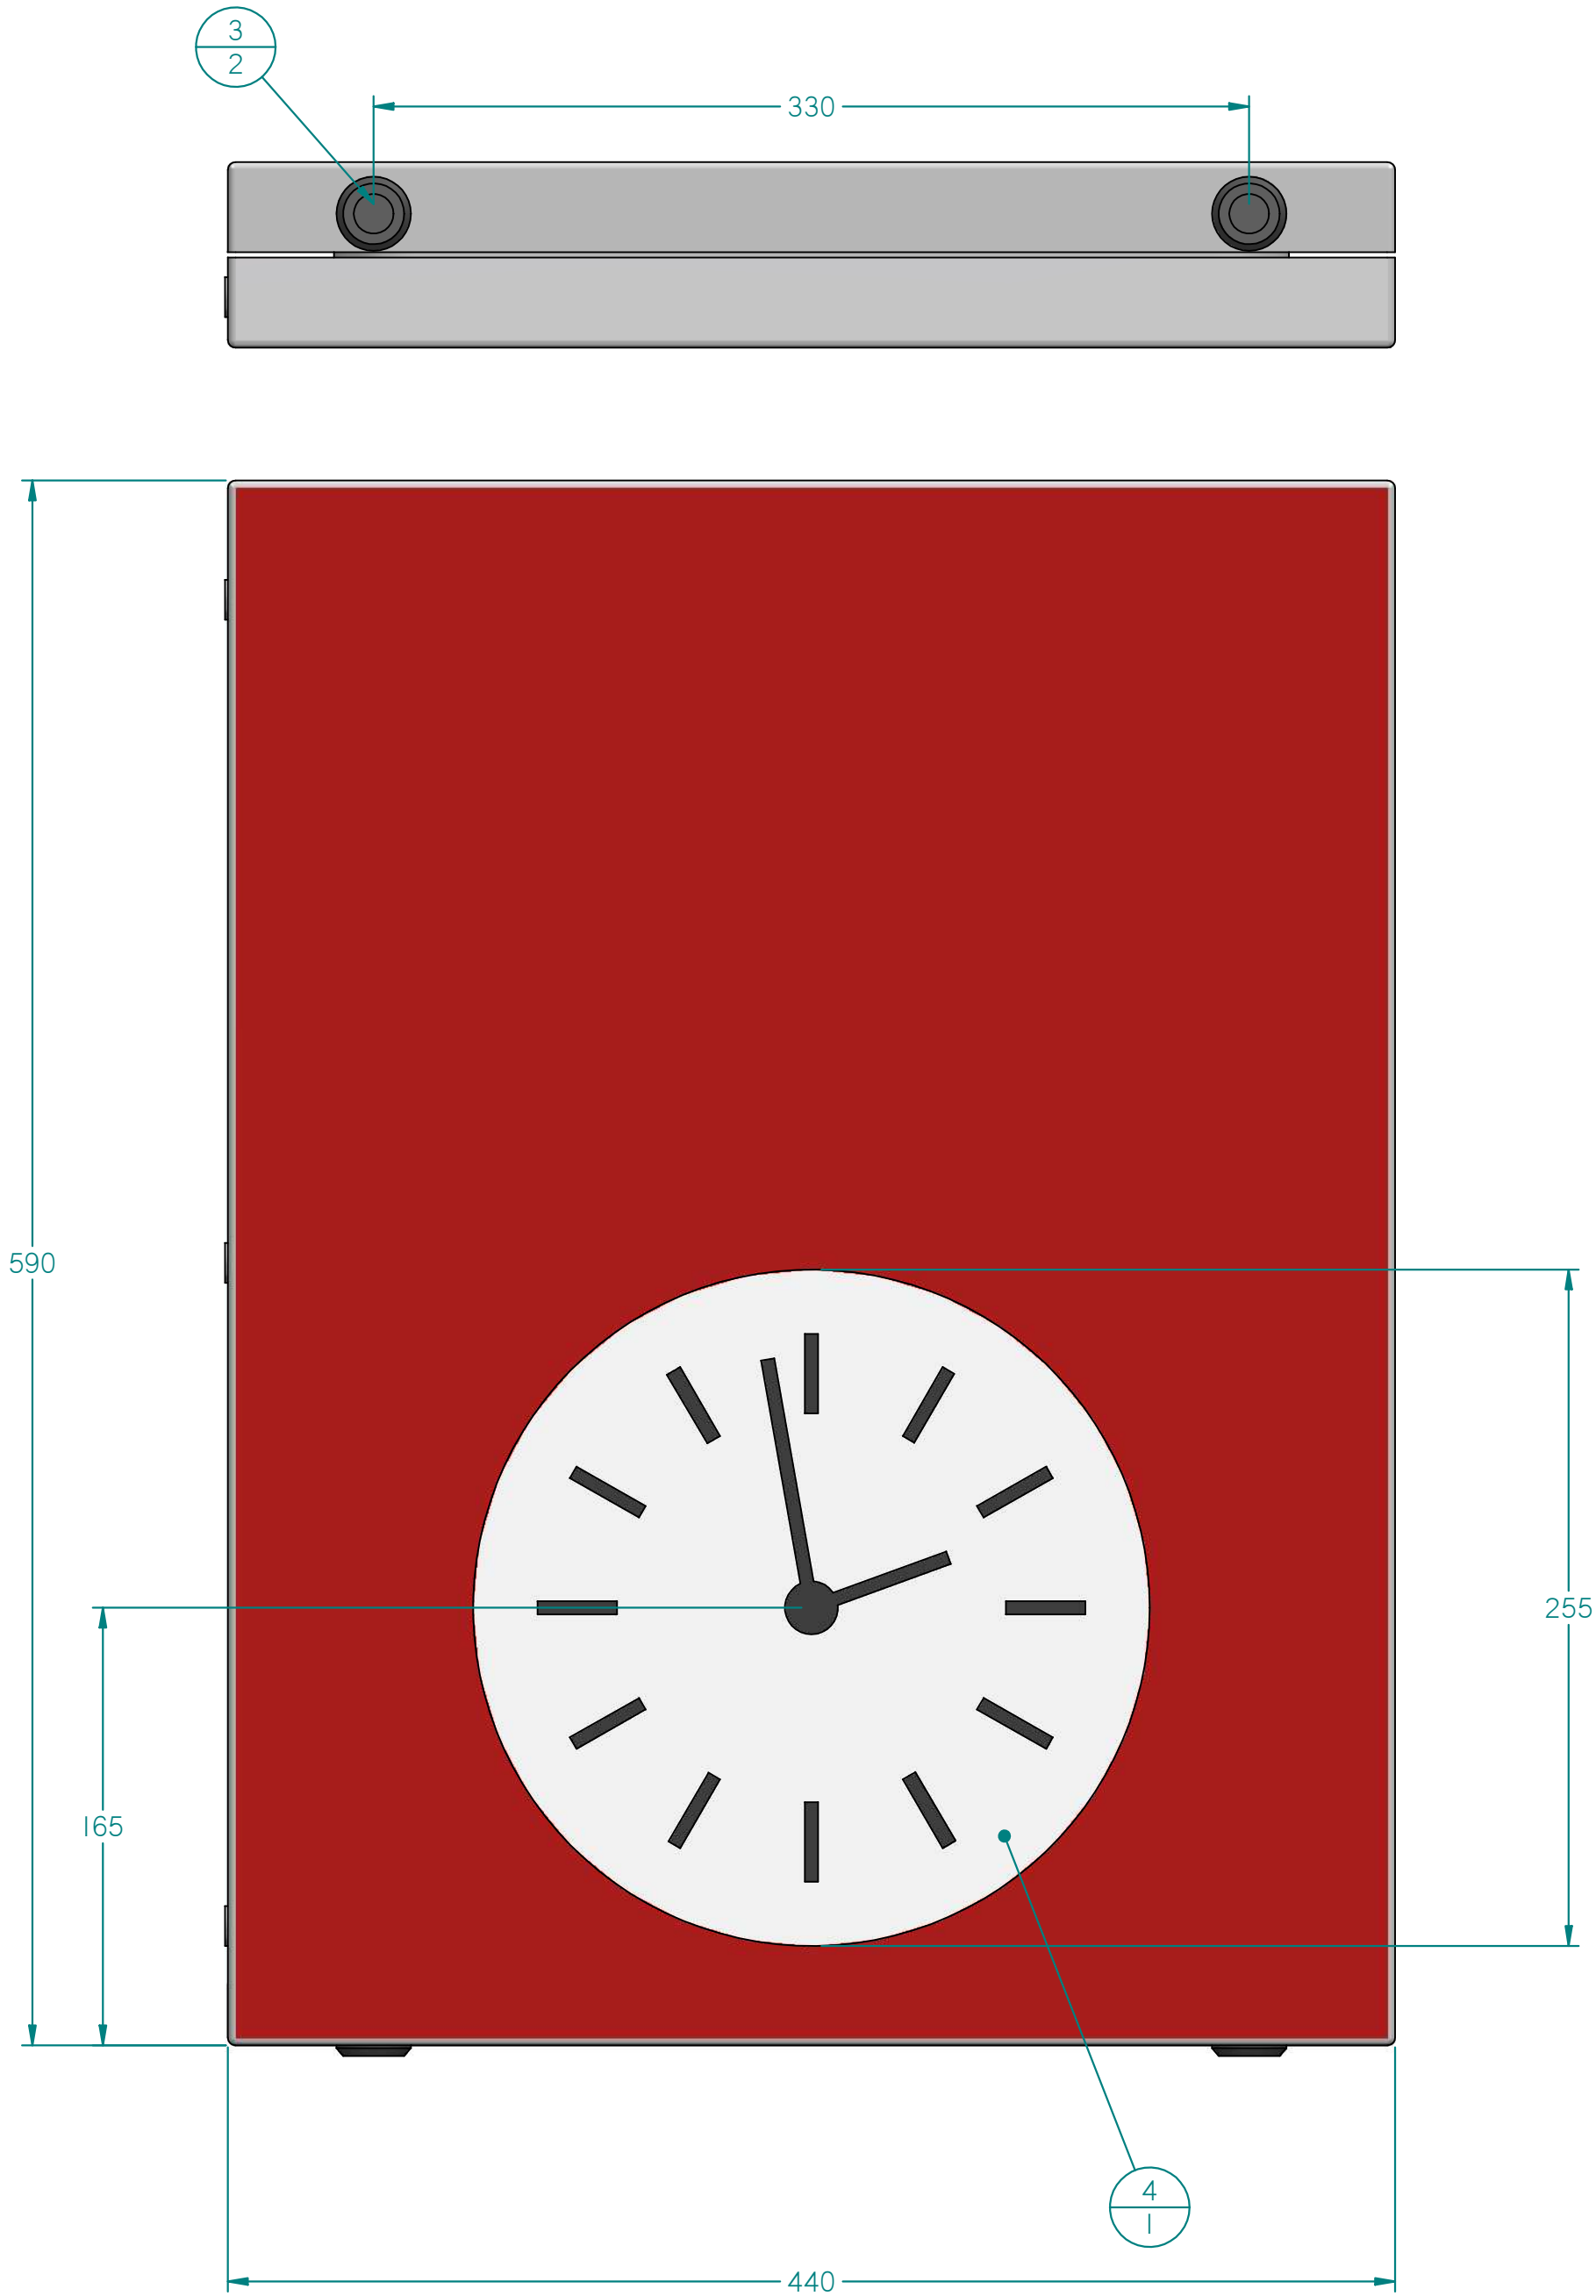

REVISION HISTORY				
REV	DESCRIPTION	DRAWN BY	APPROVED	DATE
A	First Issue	J.W	K.G. / J.W	15/01/10

5	M8 Blind Threaded Insert	Stainless Steel / Powder Coated	3
4	4 Line BS Clk Screen	5-6mm Glass / Anti-Reflect	1
3	4 Line BS Clk Hooked Cam Lock Insert TBA	Zinc Die / Powder Coated Black	2
2	4 Line BS Clk Door	2.5mm Aluminium/ Powder Coated TBA	1
1	4 Line BS Clk Main Chassis	2.5mm Aluminium/ Powder Coated TBA	1
ITEM	TITLE / DESCRIPTION	MATERIAL / FINISH	QTY

TOLERANCES - UNLESS STATED	
ONE DECIMAL PLACE	± 0.5
TWO DECIMAL PLACES	± 0.12
ANGLES	±0.25°
JCN:	

NOTICE
THIS DRAWING EMBODIES A CONFIDENTIAL PROPRIETARY DESIGN ORIGINATED BY DATA DISPLAY CO. LTD. , AND ALL DESIGN, MANUFACTURE, REPRODUCTION, USE AND SALE RIGHTS REGARDING THE SAME ARE EXPRESSLY RESERVED. IT IS SUBMITTED UNDER A CONFIDENTIAL RELATIONSHIP FOR A SPECIFIC PURPOSE, AND THE RECIPIENT AGREES BY ACCEPTING THIS DRAWING NOT TO SUPPLY OR DISCLOSE ANY INFORMATION REGARDING IT TO ANY UN-AUTHORISED PERSON, OR TO INCORPORATE IN OTHER PROJECTS ANY SPECIAL FEATURE UNIQUE TO THIS DESIGN. ALL PATENT RIGHTS HERETO ARE EXPRESSLY RESERVED.

DIMENSIONS IN MILLIMETRES (mm)

FIRST ANGLE PROJECTION

Bill Of Material Ref:

x	Item No
y	Quantity

DATA DISPLAY
DEERPARK INDUSTRIAL ESTATE
ENNISTYMON, CO. CLARE
IRELAND.

Tel: +353 (0) 65 7072600
Fax: +353 (0) 65 7071311
Web: www.data-display.com

PROJECT / CLIENT: DDHOLLAND / DRIS PNH

DRAWING TITLE: Dris 4 Line Bus Stop Clock

SCALE	SIZE	DRAWING NUMBER	REVISION
NTS	---	708222-004	A
			Sheet 1 of 1