


REVISION HISTORY				
REV	DESCRIPTION	DRAWN BY	APPROVED	DATE
A	FIRST ISSUE	T. Moynihan	K.G. / J.W	07/05/10
B	DISPLAY RESIZED CLOSER TO SPECIFICATION	T. Moynihan	K.G. / J.W	28/05/10
C	DISPLAY RESIZED CLOSER TO SPECIFICATION REF MEETING MINUTES 15 JUNE 2010	T. Moynihan	K.G.	16/06/10
D	CLOCK CASE CHANGED TO 80MM. DOORS CHANGED TO 35 MM. CLOCK FIXING CHANGED TO SUIT WIDER CLOCK CASE	T. Moynihan	K.G.	23/06/10

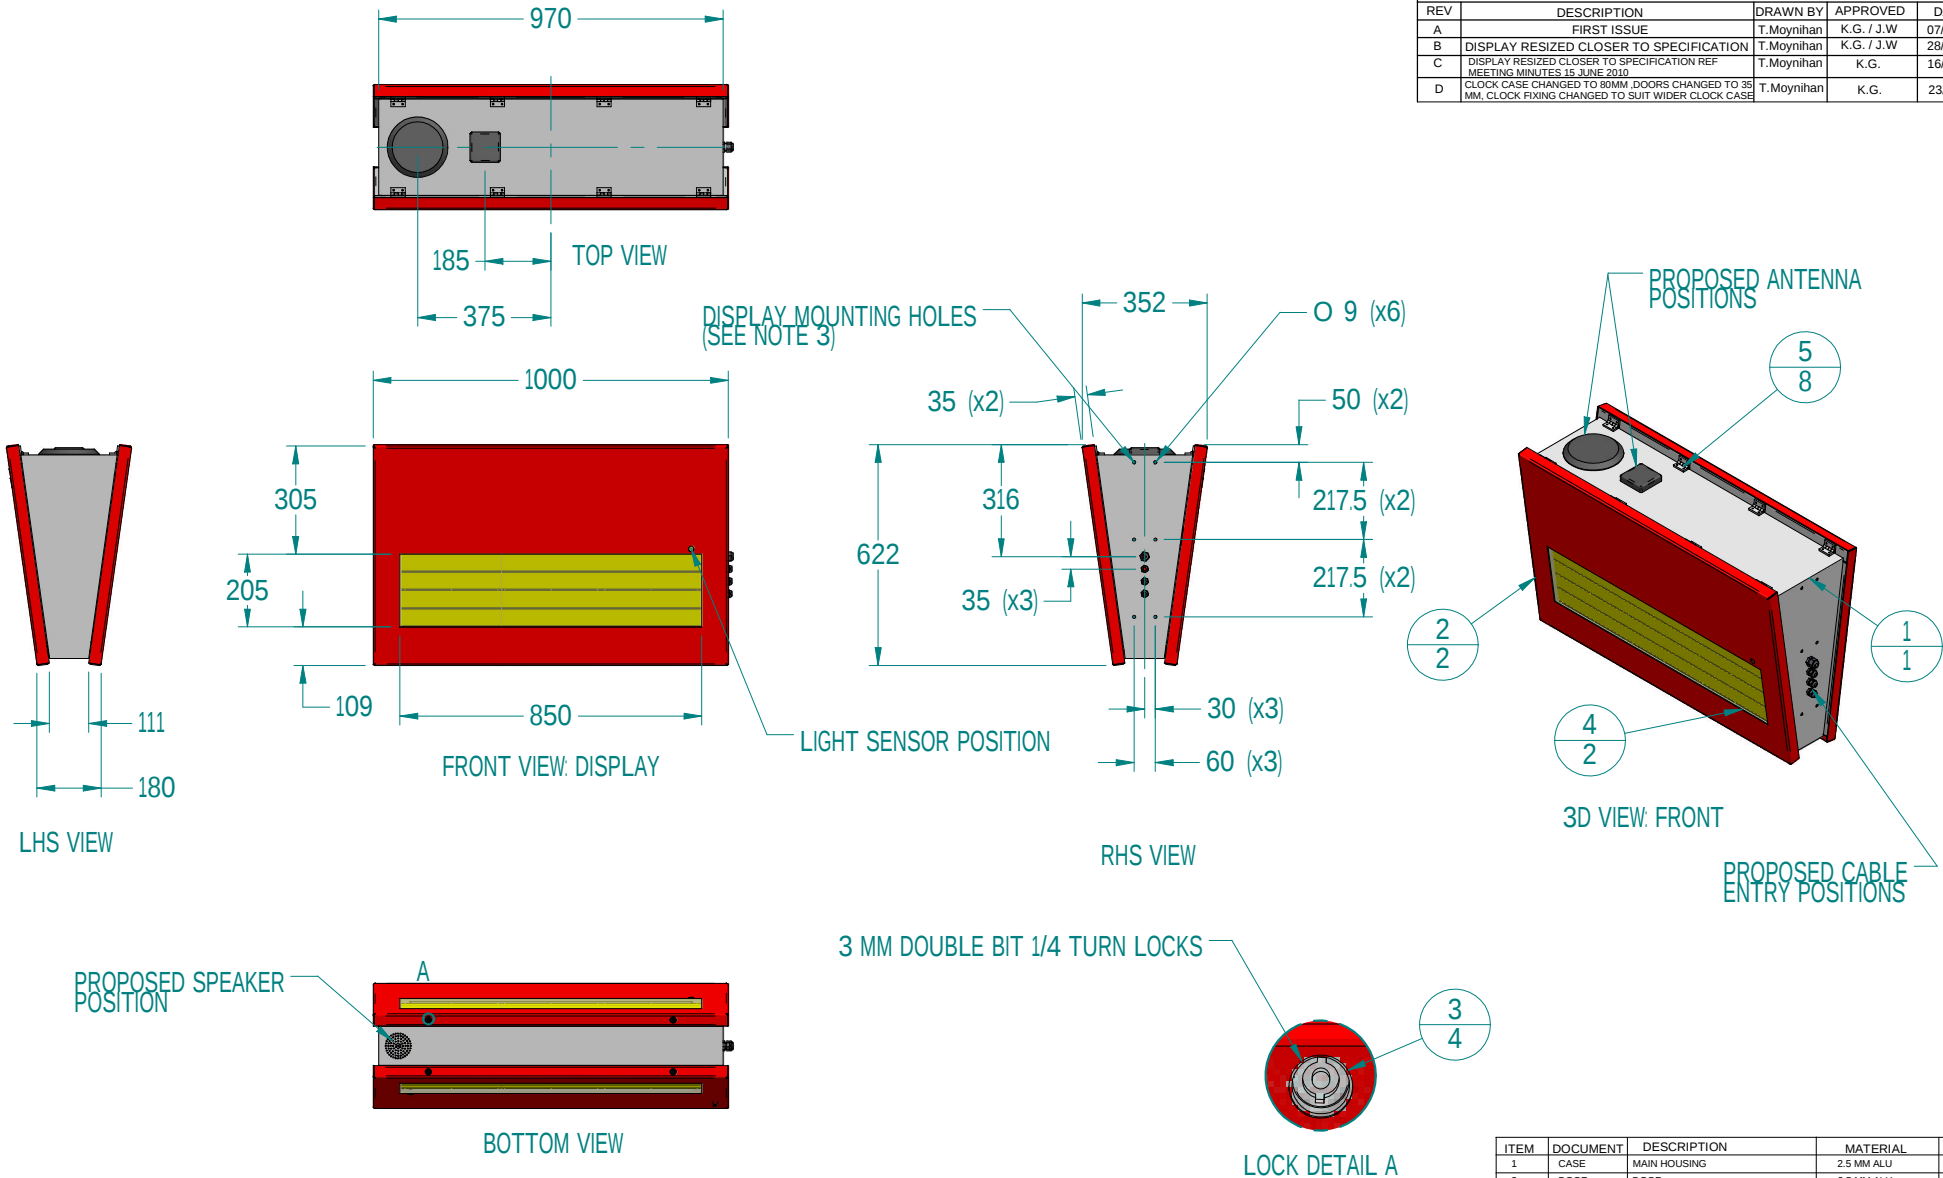

NOTES:

- 1) DISPLAY: 168 PIXELS x 9 PIXELS x 5MM PITCH, 4 LINES
- 2) ACCESS: DOORS OPEN UPWARDS. HELD OPEN BY GAS STRUTS. DISPLAY PLATE HINGES DOWNWARDS FOR COMPONENT PLATE ACCESS.
- 3) THE DISPLAY IS BOLTED TO THE POLE FROM THE INSIDE. CARE SHOULD BE TAKEN AT INSTALLATION TO SEAL THE DIA 9.0 MM BOLT HOLES FROM WATER INGRESS.


JCN 00000001

NOTICE
THIS DRAWING EMBODIES A CONFIDENTIAL PROPRIETARY DESIGN ORIGINATED BY DATA DISPLAY CO. LTD. AND ALL DESIGN, MANUFACTURE, REPRODUCTION, USE AND SALE RIGHTS REGARDING THE SAME ARE EXPRESSLY RESERVED. IT IS SUBMITTED UNDER A CONFIDENTIAL RELATIONSHIP FOR A SPECIFIC PURPOSE, AND THE RECIPIENT AGREES BY ACCEPTING THIS DRAWING NOT TO SUPPLY OR DISCLOSE ANY INFORMATION REGARDING IT TO ANY UN-AUTHORISED PERSON, OR TO INCORPORATE IN OTHER PROJECTS ANY SPECIAL FEATURE UNIQUE TO THIS DESIGN. ALL PATENT RIGHTS HERETO ARE EXPRESSLY RESERVED.


ITEM	DOCUMENT	DESCRIPTION	MATERIAL	QTY
1	CASE	MAIN HOUSING	2.5 MM ALU	1
2	DOOR	DOOR	2.5 MM ALU	2
3	CAM LOCK	FLUSH 3MM DOUBLE BIT CAM LOCK	ZINK STEEL P/C	2/DOOR
4	SCREEN	GLASS SCREEN (ANTI REFLECTIVE)	6.4 MMGLASS LAMINATE	1/DOOR
5	1056-U5	40 MM HINGE	ZINK STEEL P/C	3/DOOR

DIMENSIONS IN MILLIMETRES (mm)		DATA DISPLAY		DATA DISPLAY DEERPARK INDUSTRIAL ESTATE ENNISTYMON, CO. CLARE		Tel: +353 (0) 65 7072600 Fax: +353 (0) 65 7071311 Web: www.data-display.com	
		PROJECT / CLIENT:		DDN: PHN			
Bill Of Material Ref:		DRAWING TITLE:		DS 168 x 9 x 5MM PITCH 4 LINE DISPLAY			
SCALE		SIZE	DRAWING NUMBER		REVISION		
Item No		0.10/	---	DRIS-708222-001		D	
Quantity		0.175				SHEET 2 of 2	

REVISION HISTORY				
REV	DESCRIPTION	DRAWN BY	APPROVED	DATE
A	FIRST ISSUE	T.Moynihan	K.G. / J.W	07/05/10
B	DISPLAY RESIZED CLOSER TO SPECIFICATION	T.Moynihan	K.G. / J.W	28/05/10
C	DISPLAY RESIZED CLOSER TO SPECIFICATION REF MEETING MINUTES 15 JUNE 2010	T.Moynihan	K.G.	16/06/10
D	CLOCK CASE CHANGED TO 80MM ,DOORS CHANGED TO 35 MM. CLOCK FIXING CHANGED TO SUIT WIDER CLOCK CASE	T.Moynihan	K.G.	23/06/10

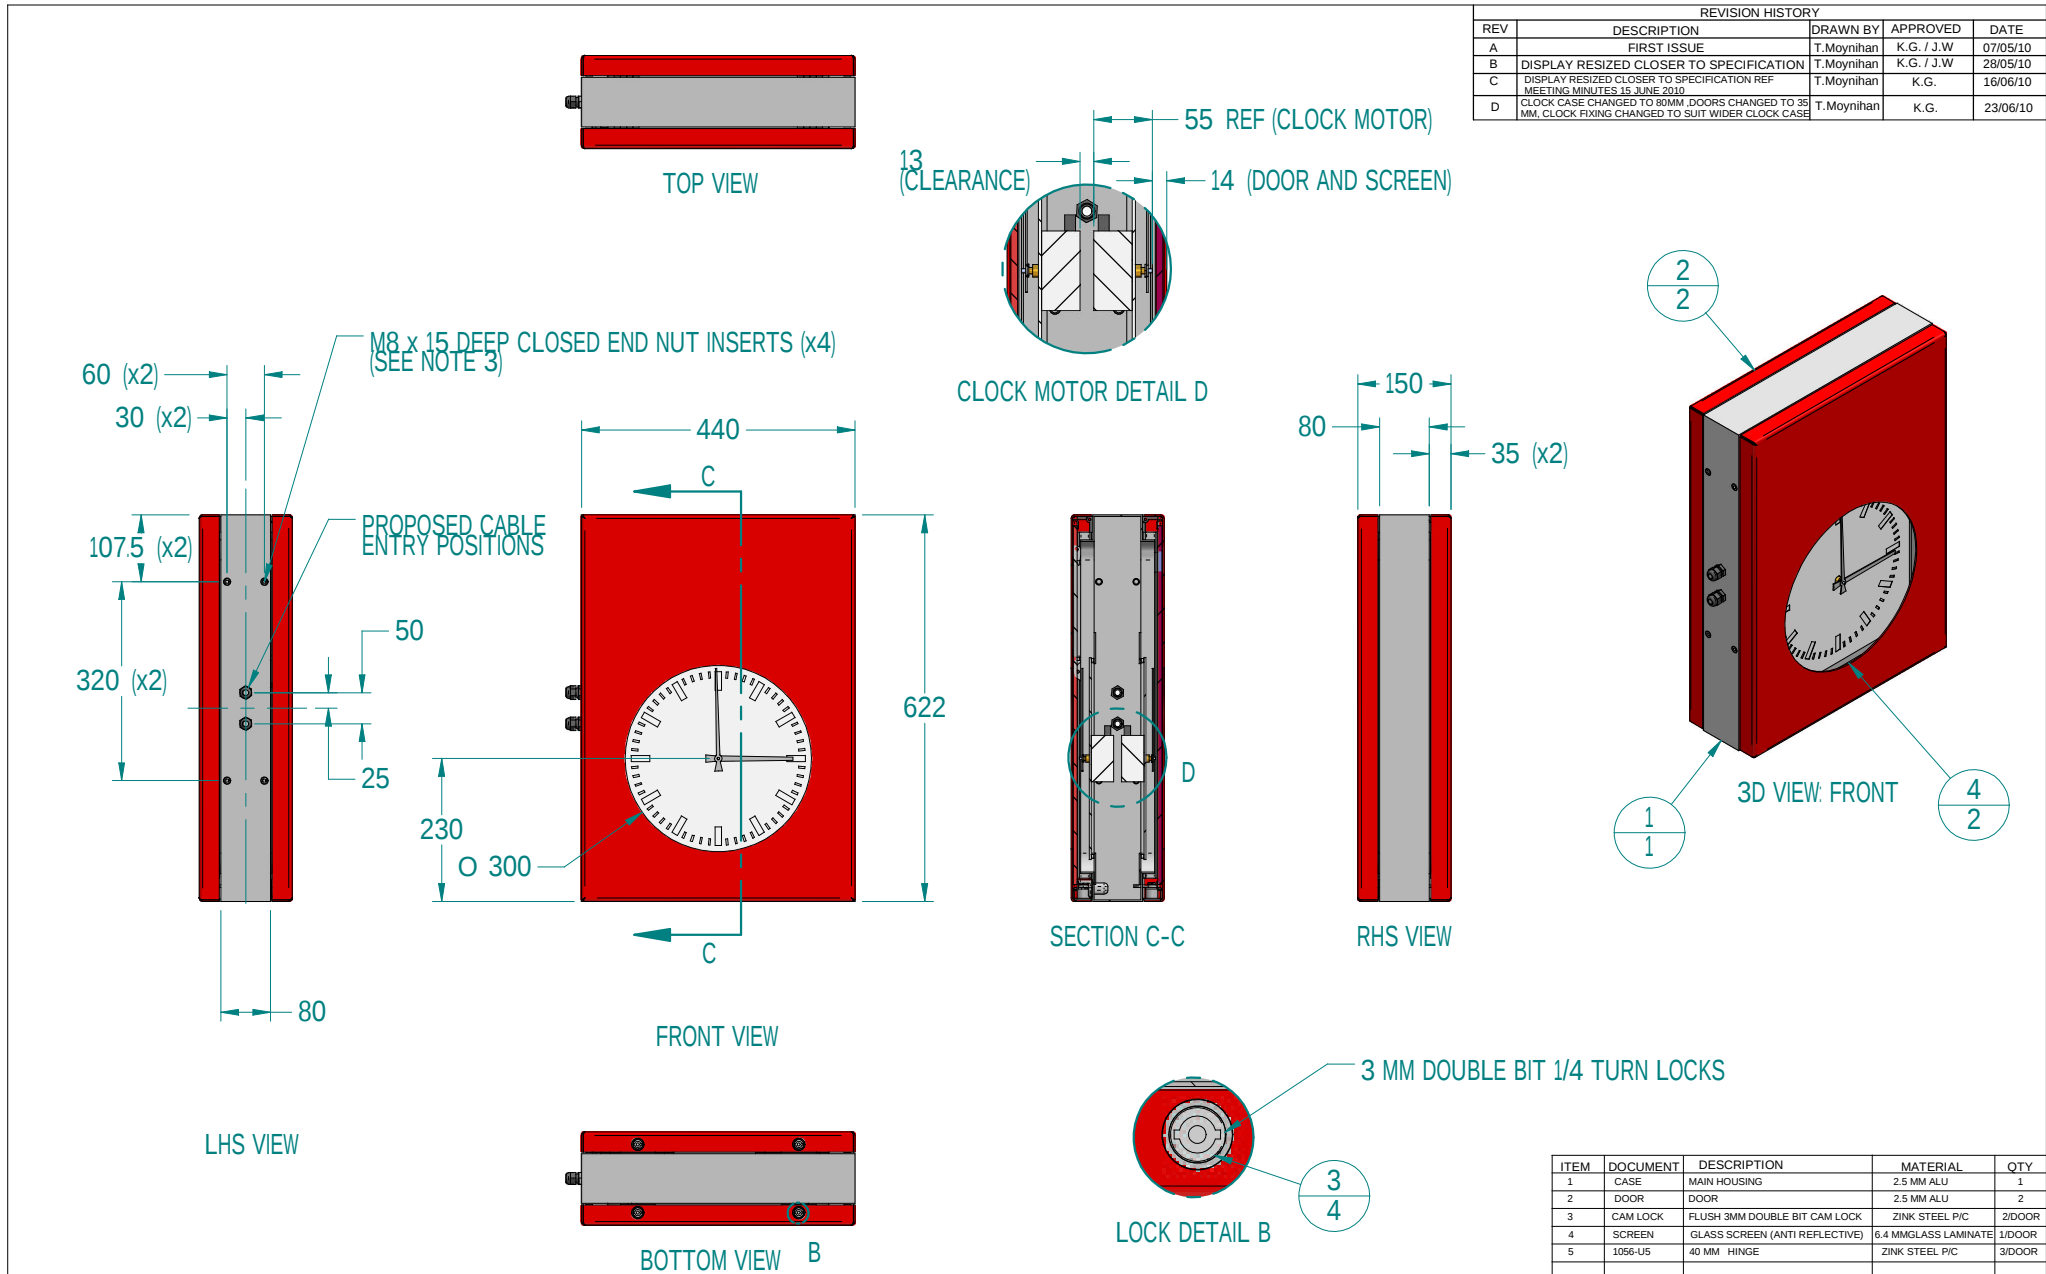

- NOTES:
- 1) CLOCK DISPLAY FOR 4 LINE BUS SHELTER DISPLAY
 - 2) ACCESS: DOORS OPEN UPWARDS. HELD OPEN BY GAS STRUTS. CLOCK PLATE RETAINED BY 1/4 TURN FASTENERS.
 - 3) THE CLOCK DISPLAY IS BOLTED TO THE POLE FROM INSIDE THE POLE

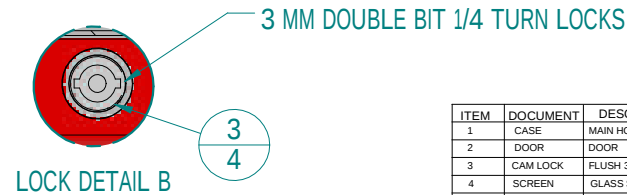

ITEM	DOCUMENT	DESCRIPTION	MATERIAL	QTY
1	CASE	MAIN HOUSING	2.5 MM ALU	1
2	DOOR	DOOR	2.5 MM ALU	2
3	CAM LOCK	FLUSH 3MM DOUBLE BIT CAM LOCK	ZINK STEEL P/C	2/DOOR
4	SCREEN	GLASS SCREEN (ANTI REFLECTIVE)	6.4 MMGLASS LAMINATE	1/DOOR
5	1056-U5	40 MM HINGE	ZINK STEEL P/C	3/DOOR

DIMENSIONS IN MILLIMETRES (mm)		DATA DISPLAY		DATA DISPLAY DEERPARK INDUSTRIAL ESTATE ENNISYMON, CO. CLARE Tel: +353 (0) 65 7072600 Fax: +353 (0) 65 7071311 Web: www.data-display.com
PROJECT / CLIENT:		DDN: PNH		
DRAWING TITLE:		DS 168 x 9 x 5MM PITCH 4 LINE DISPLAY		
Bill Of Material Ref:		SCALE	SIZE	DRAWING NUMBER
Item No Quantity		0.10/ 0.175	---	DRIS-708222-001
				REVISION
				D

00000001