


REVISION HISTORY				
REV	DESCRIPTION	DRAWN BY	APPROVED	DATE
A	FIRST ISSUE	T.Moynihan	K.G. / J.W	29/11/10
B	BRACKET MOUNTING ADDED	T.Moynihan	K.G. / J.W	15/12/10

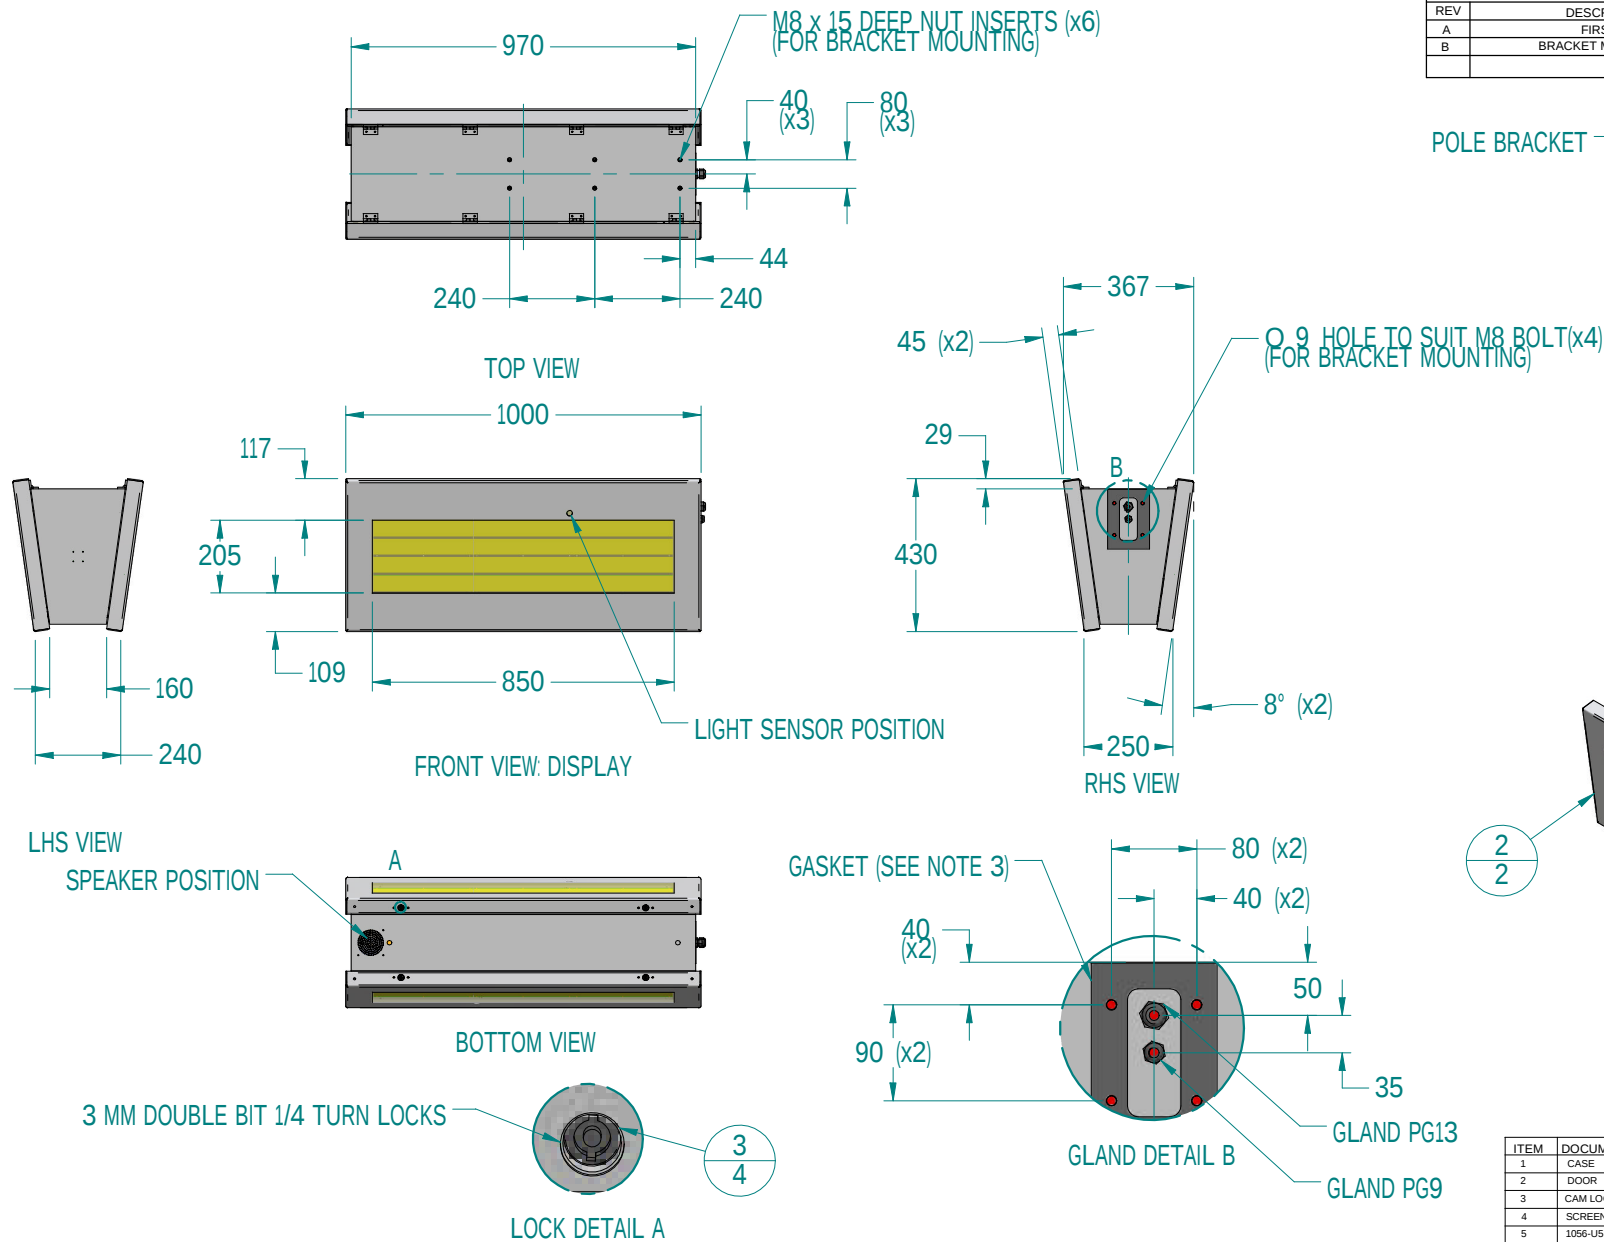

NOTES:

- 1) DISPLAY: 168 PIXELS x 9 PIXELS x 5MM PITCH, 4 LINES
- 2) ACCESS: DOORS OPEN UPWARDS. HELD OPEN BY GAS STRUTS. DISPLAY PLATE HINGES DOWNWARDS FOR COMPONENT PLATE ACCESS.
- 3) THE POLE MOUNTING BRACKET IS BOLTED TO THE TOP OF THE DISPLAY AND ALSO FROM THE INSIDE OF THE DISPLAY. USE THE GASKET PROVIDED TO SEAL THE DISPLAY FROM WATER INGRESS.

JCN 00000001

NOTICE
THIS DRAWING EMBODIES A CONFIDENTIAL PROPRIETARY DESIGN ORIGINATED BY DATA DISPLAY CO. LTD. AND ALL DESIGN, MANUFACTURE, REPRODUCTION, USE AND SALE RIGHTS REGARDING THE SAME ARE EXPRESSLY RESERVED. IT IS SUBMITTED UNDER A CONFIDENTIAL RELATIONSHIP FOR A SPECIFIC PURPOSE, AND THE RECIPIENT AGREES BY ACCEPTING THIS DRAWING NOT TO SUPPLY OR DISCLOSE ANY INFORMATION REGARDING IT TO ANY UN-AUTHORISED PERSON, OR TO INCORPORATE IN OTHER PROJECTS ANY SPECIAL FEATURE UNIQUE TO THIS DESIGN. ALL PATENT RIGHTS HERETO ARE EXPRESSLY RESERVED.

ITEM	DOCUMENT	DESCRIPTION	MATERIAL	QTY
1	CASE	MAIN HOUSING	2.5 MM ALU	1
2	DOOR	DOOR	2.5 MM ALU	2
3	CAM LOCK	FLUSH 3MM DOUBLE BIT CAM LOCK	ZINK STEEL P/C	2/DOOR
4	SCREEN	GLASS SCREEN (ANTI REFLECTIVE)	6.4 MM GLASS LAMINATE	1/DOOR
5	1056-U5	40 MM HINGE	ZINK STEEL P/C	4/DOOR

DIMENSIONS IN MILLIMETRES (mm)		DATA DISPLAY		DATA DISPLAY DEERPARK INDUSTRIAL ESTATE ENNISYMON, CO. CLARE Tel: +353 (0) 65 7072600 Fax: +353 (0) 65 7071311 Web: www.data-display.com	
PROJECT / CLIENT:		DDN: PNH			
DRAWING TITLE:		DS HIPS 168 x 9 x 5MM PITCH 4 LINE DISPLAY			
Bill Of Material Ref:		SCALE	SIZE	DRAWING NUMBER	REVISION
Item No		0.10	---	DRIS-708222-004	B
Quantity		SHEET 1 of 1			