

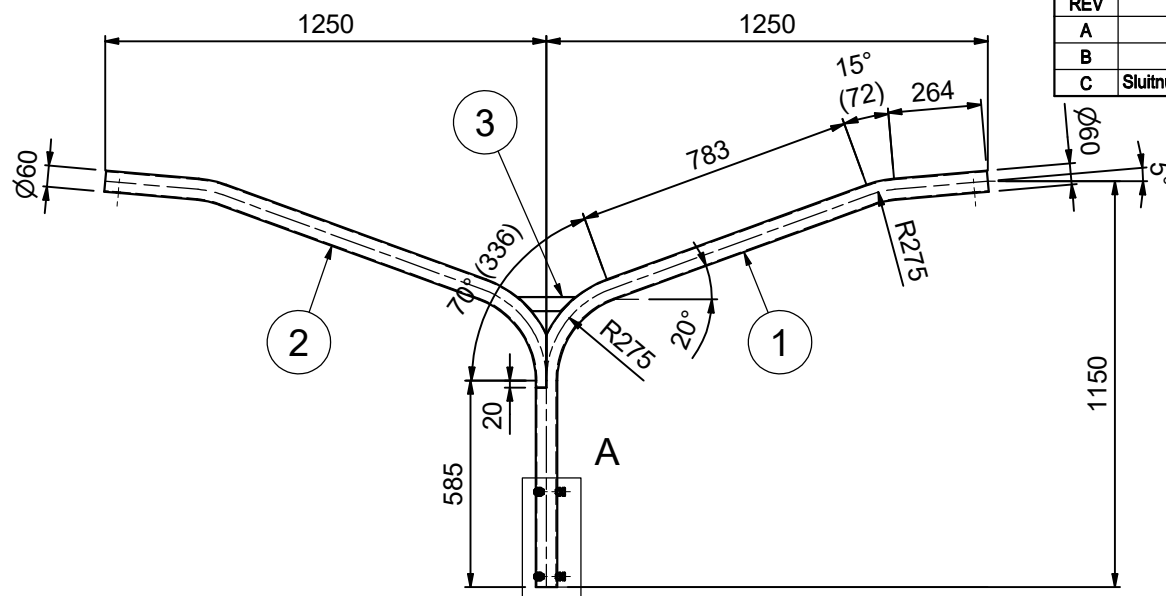
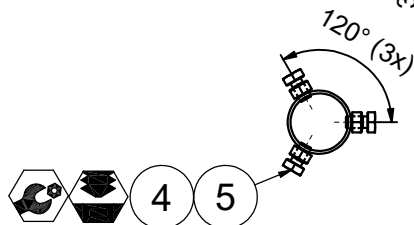




6216503092

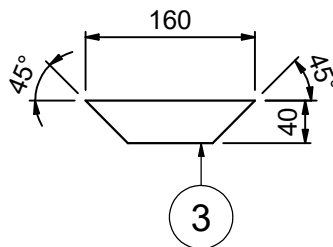

Detail A (1 : 5)

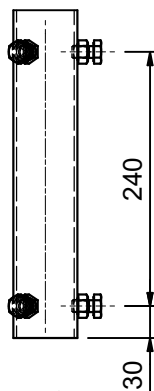

Revisie overzicht		
REV	Omschrijving	Datum
A		
B		11-3-2015 08:12
C	Sluitnummerstrip verwijderd	4/12/2017 4:07 PM

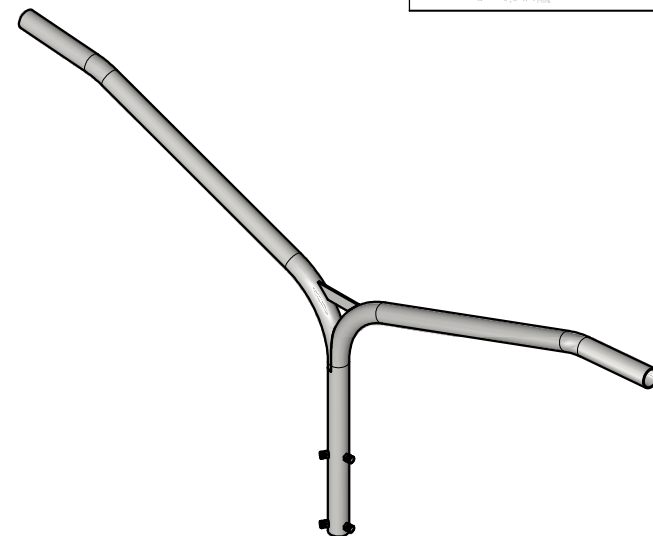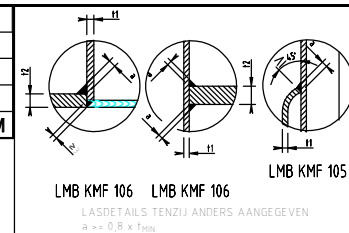

3	1	E000024630	Plaat 160x40x6	40	160	08201400006
2	1	E000001986	Buis 60,3x2,9 S235JR L=6mtr.		1466	08010806003
5	6	01100312020	Tapbout M12x20 RVS A2 din933			
1	1	E000001984	Buis 60,3x2,9 S235JR L=6mtr.		2031	08010806003
4	6	01020512000	Lasmoer M12 zwart din929			
Pos	Aant.	Artikelnummer	Omschrijving	Breed	Lang	Art. Nr. Grnd.

TENZIJ ANDERS AANGEGEVEN: TOLERANTIES : NEN-EN40-2 / NEN-EN1090 -2 Class1 en NEN-ISO 13920-C


EXC 2 vlgs. EN1090



Kaal Masten BV
Gasstraat Oost 7, 5349 AH Oss
Nederland
Telefoon: +31(0)412 67 47 47
Telefax: +31(0)412 62 43 94
Internet: www.kaal.nl

Omschrijving:
DU 1.15 60 1250/20/5-PTU48

Project/Memo:

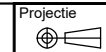

Schaal: 1 : 15

Formaat: A3

Doc.nr.: E000005339.dwg

Art.nr.: 6216503092.iam

Getekend: 10/21/2013

Status: Voor productie

Specificatie nummer:

Rev.: C

Tekenaar: JVL

auteursrechten voorbehouden volgens de wet

6216503092