



Begane grond					
nr.	omschrijving	Netto m²	Bouwbesluit benaming	Pers.	Max. personen
0.01	entree	32 m²	EBV	0	
0.02	centrale hal	144 m²	VR	70	200
0.03	keuken	13 m²	VR	0	
0.04	teamkamer	35 m²	VR	25	
0.05	directie	14 m²	VR	2	
0.06	berging container	12 m²	FR	0	
0.07	concierge	13 m²	VR	3	
0.08	entree	13 m²	VKR	0	
0.09	instructie	26 m²	VR	0	10
0.10	lokaal 7	56 m²	VR	31	
0.11	lokaal 8	52 m²	VR	31	
0.12	berging div.	7 m²	FR	0	
0.13	buitenberging	7 m²	FR	0	
0.14	lokaal 9	53 m²	VR	31	
0.15	berging leerm.	3 m²	FR	0	
0.16	speel- en leerruimte	73 m²	VR	0	31
0.17	buitenberging	8 m²	FR	0	
0.19	entree	21 m²	EBV	0	
0.20	berg.	7 m²	FR	0	
0.21	speellokaal	75 m²	VR	0	31
0.22	admin/rec.	16 m²	VR	4	
0.23	entree	24 m²	VKR	0	
0.24	toiletten	6 m²	TOL	0	
0.25	toiletten	6 m²	TOL	0	
0.26	toilet pers.	7 m²	TOL	0	
0.27	berging div.	7 m²	FR	0	
0.29	mk	3 m²	TR	0	
0.30	vergaderr.	13 m²	VR	8	
0.31	berging divers.	6 m²	FR	0	
0.32	berging techn.	5 m²	FR	0	
0.33	techniek/ instructie	50 m²	VR	0	31
0.34	lokaal 6	58 m²	VR	31	
0.35	lokaal 2	56 m²	VR	31	
0.36	kindvoorziening	64 m²	VR	20	
0.38	berging kindvoorz.	9 m²	FR	0	
0.39	entree	11 m²	VKR	0	
0.40	instructie	21 m²	VR	0	10
0.41	lokaal 1	56 m²	VR	31	
0.42	lokaal 4	54 m²	VR	31	
0.43	lokaal 5	56 m²	VR	31	
0.44	lokaal 3	52 m²	VR	31	
0.45	repro	10 m²	FR	0	
0.46	speel- en leerruimte	125 m²	VR	62	
0.47	speel- en leerruimte	53 m²	VR	0	31
0.48	toiletten	4 m²	TOL	0	
0.49	werkkast	4 m²	FR	0	
0.50	toiletten	4 m²	TOL	0	
0.51	toilet pers.	4 m²	TOL	0	
0.52	toiletten	7 m²	TOL	0	
0.53	archief	11 m²	FR	0	
0.55	berging	7 m²	FR	0	
0.60	lift	4 m²	VKR	0	
0.70	berging	1 m²	FR	0	
0.71	berging	1 m²	FR	0	
0.72	toilet	5 m²	TOL	0	
Totaal netto		1487 m²		473	
GO		1528 m²			
BVO incl. kindvoorziening		1674 m² 91 m²			
VG		1085m²			

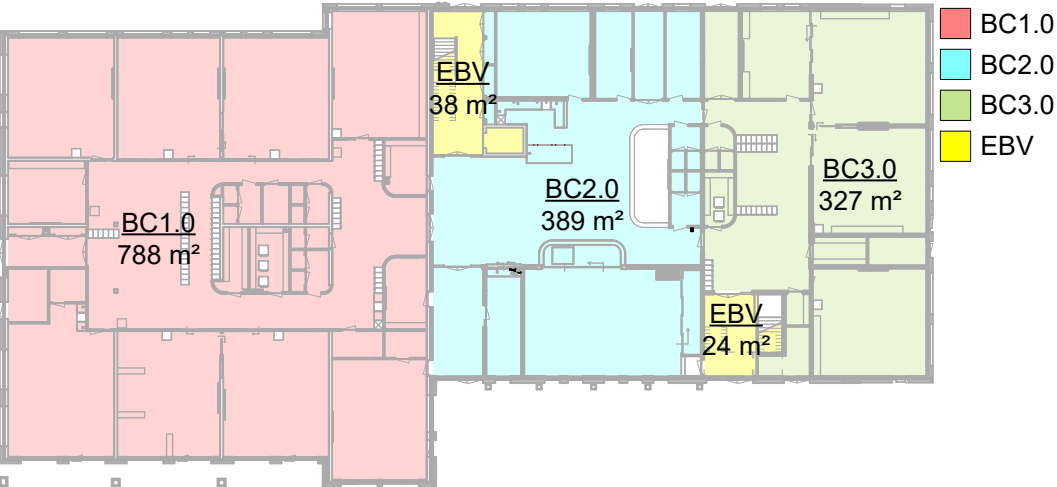

Eerste verdieping					
nr.	omschrijving	Netto m²	Bouwbesluit benaming	Pers.	Max. personen
1.01	trap	17 m²	EBV	0	
1.02	speel- en leerruimte	58 m²	VR	0	31
1.03	mediatheek	50 m²	vr	31	
1.04	lokaal 10	52 m²	VR	31	
1.05	lokaal 11	53 m²	VR	31	
1.06	werkplekken personeel	24 m²	VR	0	10
1.07	lokaal 12	56 m²	VR	31	
1.08	kantoor	17 m²	VR	2	
1.09	instructie	28 m²	VR	0	10
1.10	lokaal 14	54 m²	VR	31	
1.11	trap	33 m²	EBV	0	
1.12	lokaal 13	49 m²	VR	31	
1.13	lokaal 16	49 m²	VR	31	
1.16	toilet	9 m²	TOL	0	
1.17	toilet	8 m²	TOL	0	
1.18	toilet pers.	3 m²	TOL	0	
1.19	werkkast schoonmaak	5 m²	FR	0	
1.20	server	7 m²	FR	0	
1.21	berging leermiddelen	10 m²	FR	0	
1.22	speel- en leerruimte	75 m²	VR	0	31
1.25	sportruimte	252 m²	VR	31	125
1.26	toestelberging	42 m²	FR	0	
1.27	toestelberging	42 m²	FR	0	
1.28	sportruimte	252 m²	VR	31	125
1.29	douche	8 m²	BAD	0	
1.29b	toilet	1 m²	TOL	0	
1.30	kleedruimte	23 m²	BAD	0	
1.31	kleedruimte	24 m²	BAD	0	
1.32	douche	8 m²	BAD	0	
1.33	toilet	1 m²	TOL	0	
1.34	werkkast	1 m²	FR	0	
1.35	docenten	5 m²	BAD	0	
1.36	miva	5 m²	TOL	0	
1.37a	hal	19 m²	VKR	0	
1.37b	hal	6 m²	VKR	0	
1.37c	hal	9 m²	VKR	0	
1.38	docenten	7 m²	BAD	0	
1.39	douche	4 m²	BAD	0	
1.40	kleedkamer	23 m²	BAD	0	
1.41	douche	7 m²	BAD	0	
1.42	douche	7 m²	BAD	0	
1.43	toilet	1 m²	TOL	0	
1.44	hal	9 m²	VKR	0	
1.45	toilet	1 m²	TOL	0	
1.45b	berging	1 m²	FR	0	
1.46	kleedruimte	26 m²	BAD	0	
Totaal netto		1442 m²		281	
GO		1496 m²			
BVO incl. sporthal		1630 m² 882 m² (excl. entree)			
VG		1017 m²			

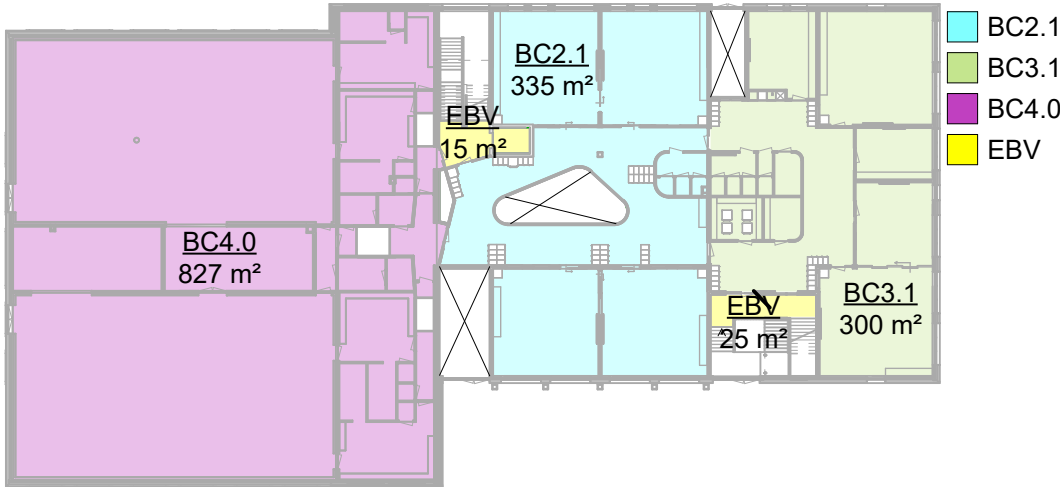

Tweede verdieping					
nr.	omschrijving	Netto m²	Bouwbesluit benaming	Pers.	Max. personen
2.01	trap	19 m²	EBV	0	
2.02	hal	11 m²	EBV	0	
2.03	lokaal 16	52 m²	VR	31	
2.04	lokaal 17	53 m²	VR	31	
2.05	vergaderen	20 m²	VR	10	
2.06	instructie	20 m²	VR	0	10
2.07	lokaal 18	57 m²	VR	31	
2.08	lokaal 19	53 m²	VR	31	
2.09	berging leerm.	14 m²	FR	0	
2.10	lokaal 20	53 m²	VR	31	
2.11	trap	11 m²	EBV	0	
2.12	werkplekken personeel	28 m²	VR	0	15
2.13	technische ruimte	86 m²	TR	0	
2.17	toilet pers.	9 m²	TOL	0	
2.18	werkkast	2 m²	FR	0	
2.19	toilet	6 m²	TOL	0	
2.20	toilet pers.	3 m²	TOL	0	
2.21	berging div.	6 m²	FR	0	
2.22	speel- en leerruimte	64 m²	VR	0	31
2.23	speel- en leerruimte	94 m²	VR	0	31
2.23	berging div.	17 m²	TR	0	
2.24	instructie reserve	59 m²	VR	31	
2.25	hal	12 m²	VKR	0	
2.60	lift	4 m²	VKR	0	
Totaal netto		752 m²		196	
GO		779 m²			
BVO		855 m²			
VG		537 m²			

Totaal	
Totaal BVO	4159 m²
Totaal GO	3803 m²
Onderwijsfunctie	
Totaal GO	3005 m²
Sportfunctie (incidenteel bijeenkomstfunctie)	
Totaal GO	798 m²
Totaal VG	2639 m²

	BG	1 ^{ste}	2 ^{de}	max. pers. per BC
BC1	348	-	-	348
BC2	265	186	108	559
BC3	134	115	144	393
BC4	-	250	-	250
BC5	-	-	31	31
BC6	-	-	-	-
max. pers. per verd.	747	551	283	

Max. aantal personen in het gebouw 800 personen

Brandcompartimentering				Totaal
BC1 BG	BC1.0	788m²		788m²
BC2 BG	BC2.0	389m²		
1 ^{ste}	BC2.1	335m²		953m²
2 ^{de}	BC2.2	229m²		
BC3 BG	BC3.0	327m²		
1 ^{ste}	BC3.1	300m²		936m²
2 ^{de}	BC3.2	309m²		
BC4 1 ^{ste}	BC4.0	827m²		827m²
BC5 2 ^{de}	BC5.0	86m²		86m²
BC6 2 ^{de}	BC6.0	89m²		89m²



Musical 23, 1507 TS Zaandam
075 612 58 85
info@carree-architecten.nl
www.carree-architecten.nl

bladr.: A002
Ruimtestaat

werk nr.: 23002
schaal: 1:500
afm: A2
datum: 24-04-2025