


FRONT VIEW

=J01	=J02	=J03	=J04	=J05	=J07	=J08
+J01	+J02	+J03	+J04	+J05	+J07	+J08
=JZ01	=JZ02	=JZ03	=JZ04	=JZ05	=JZ07	=JZ08

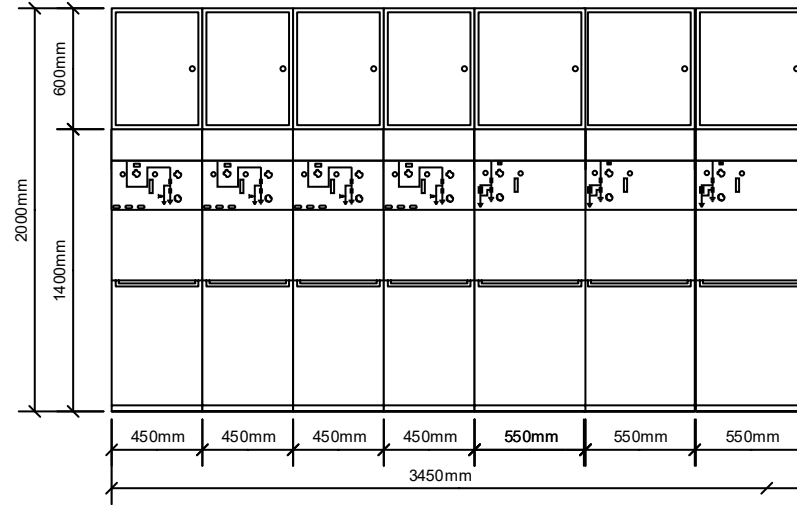

Copyright (C) SIEMENS AG. 2012. All Rights Reserved

THE LOCATION AND DETAIL DIAGRAMS DO HAVE SYMBOLIC CHARACTER AND DO NOT SHOW THE ACTUAL SCOPE OF SUPPLY.

System/rated frequency
3~50 Hz

Operating voltage
20.0 kV

Rated voltage
24.0 kV


Rated short-time withst. curr.
20.0 kA (1 s)

Rated continuous current
630 A

Partout		07.05.2024		Siemens Mobility B.V. (ZOETERMEER)		SIEMENS		8DJH 24 blue GIS		NL-SI-EA-24-478		=J00			
Created by		Berghuis		Typical 20-23kV HVI				8DJH 24 blue GIS				+J00		B01	
Checked by				Orig./Repl.f./Repl.by				8DJH24-001437						Sh.No 01-	
Issue		Revision		Date		Name		Standard						1	

PLAN VIEW

=J01	=J02	=J03	=J04	=J05	=J07	=J08
+J01	+J02	+J03	+J04	+J05	+J07	+J08
=JZ01	=JZ02	=JZ03	=JZ04	=JZ05	=JZ07	=JZ08

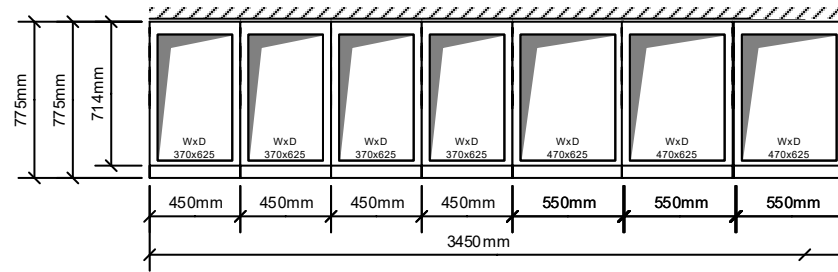

Copyright (C) SIEMENS AG 2012. All Rights Reserved

THESE CONSTRUCTIONAL DATA OF SIEMENS AG ARE NOT BINDING FOR CONSTRUCTION. THEY ARE ONLY VALID AS A BASE FOR PRODUCTION OF BINDING CONSTRUCTIONAL DRAWINGS. FURTHER INFORMATION ACCORDING CONSTRUCTIONAL DATA CAN BE FOUND IN THE RELATED OPERATING AND INSTRUCTION MANUAL.

System/rated frequency
3~50 Hz

Operating voltage
20.0 kV

Rated voltage
24.0 kV

Rated short-time withst. curr.
20.0 kA (1 s)

Rated continuous current
630 A

Partout		07.05.2024		Siemens Mobility B.V. (ZOETERMEER)		SIEMENS		8DJH 24 blue GIS		NL-SI-EA-24-478		=J00			
Created by		Berghuis		Typical 20-23kV HVI				8DJH 24 blue GIS				+J00		B01	
Checked by				Orig./Repl. f./Repl. by				8DJH24-001437						Sh.No 01-	
Issue		Revision		Date		Name		Standard		Constructional data				1	