



begane grond

concept
14.05.2014
wijz. H: 24.09.2014

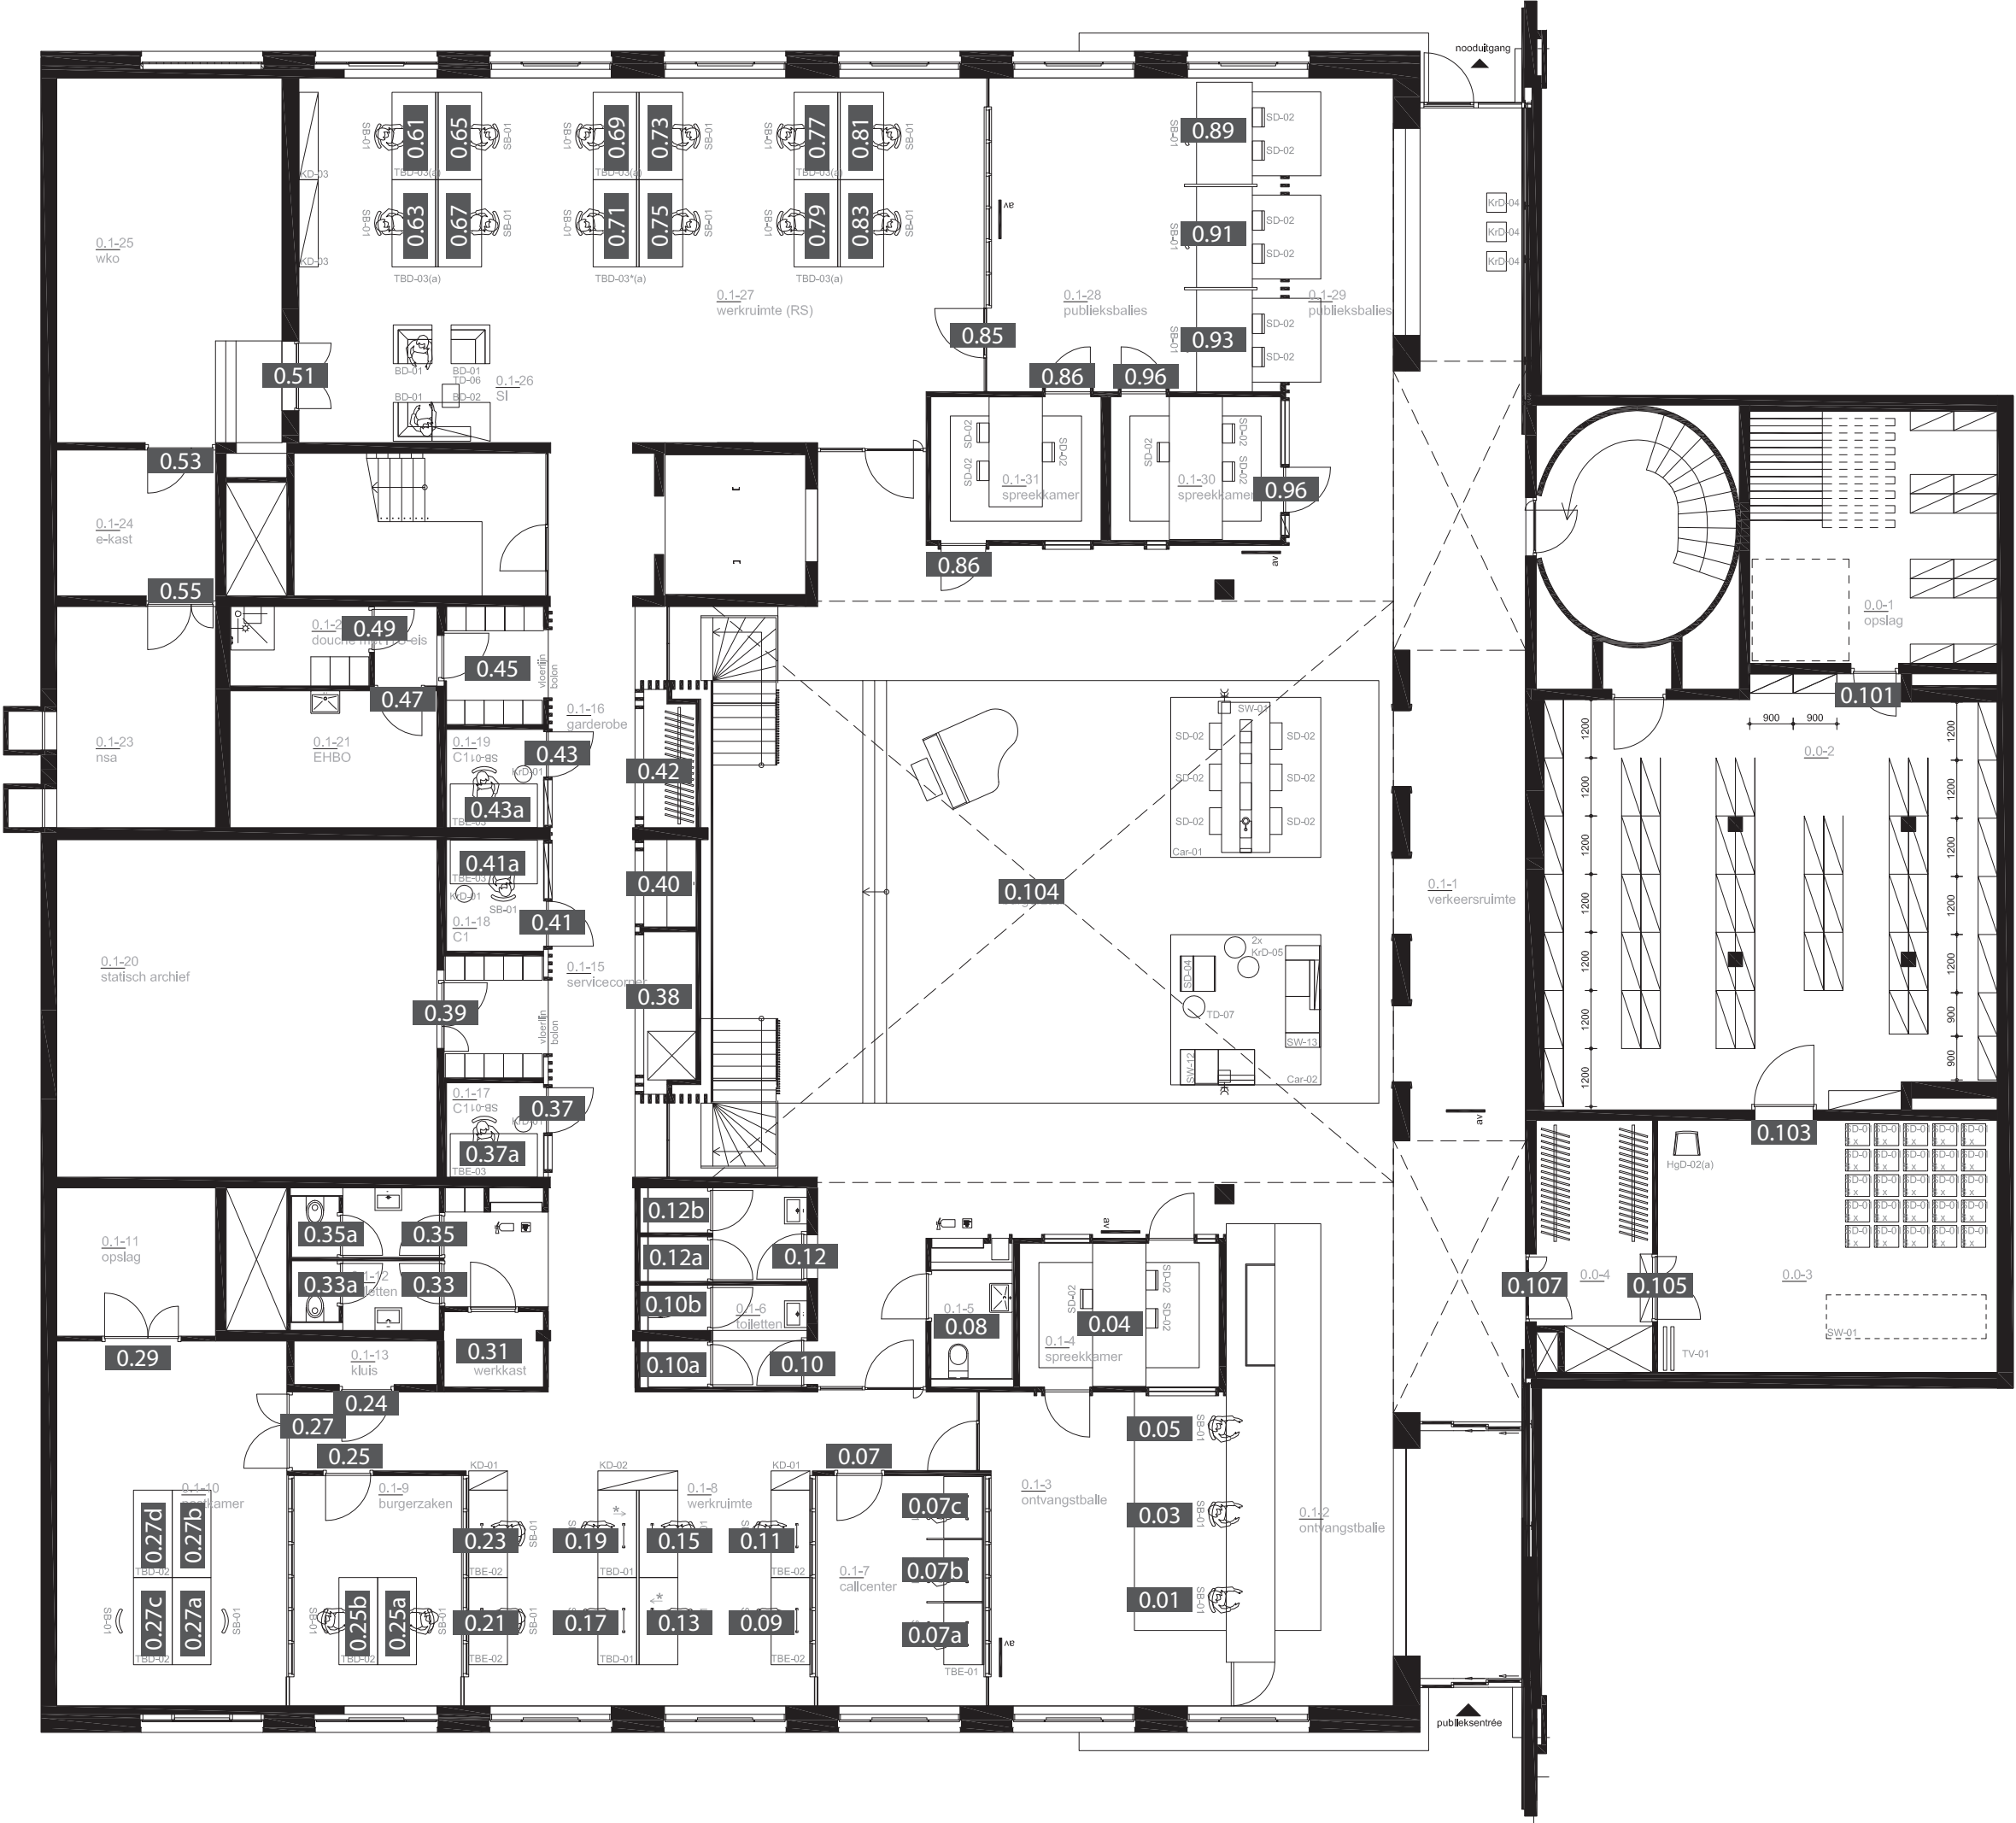


verdieping 1

concept
14.05.2014
wijz. H: 24.09.2014

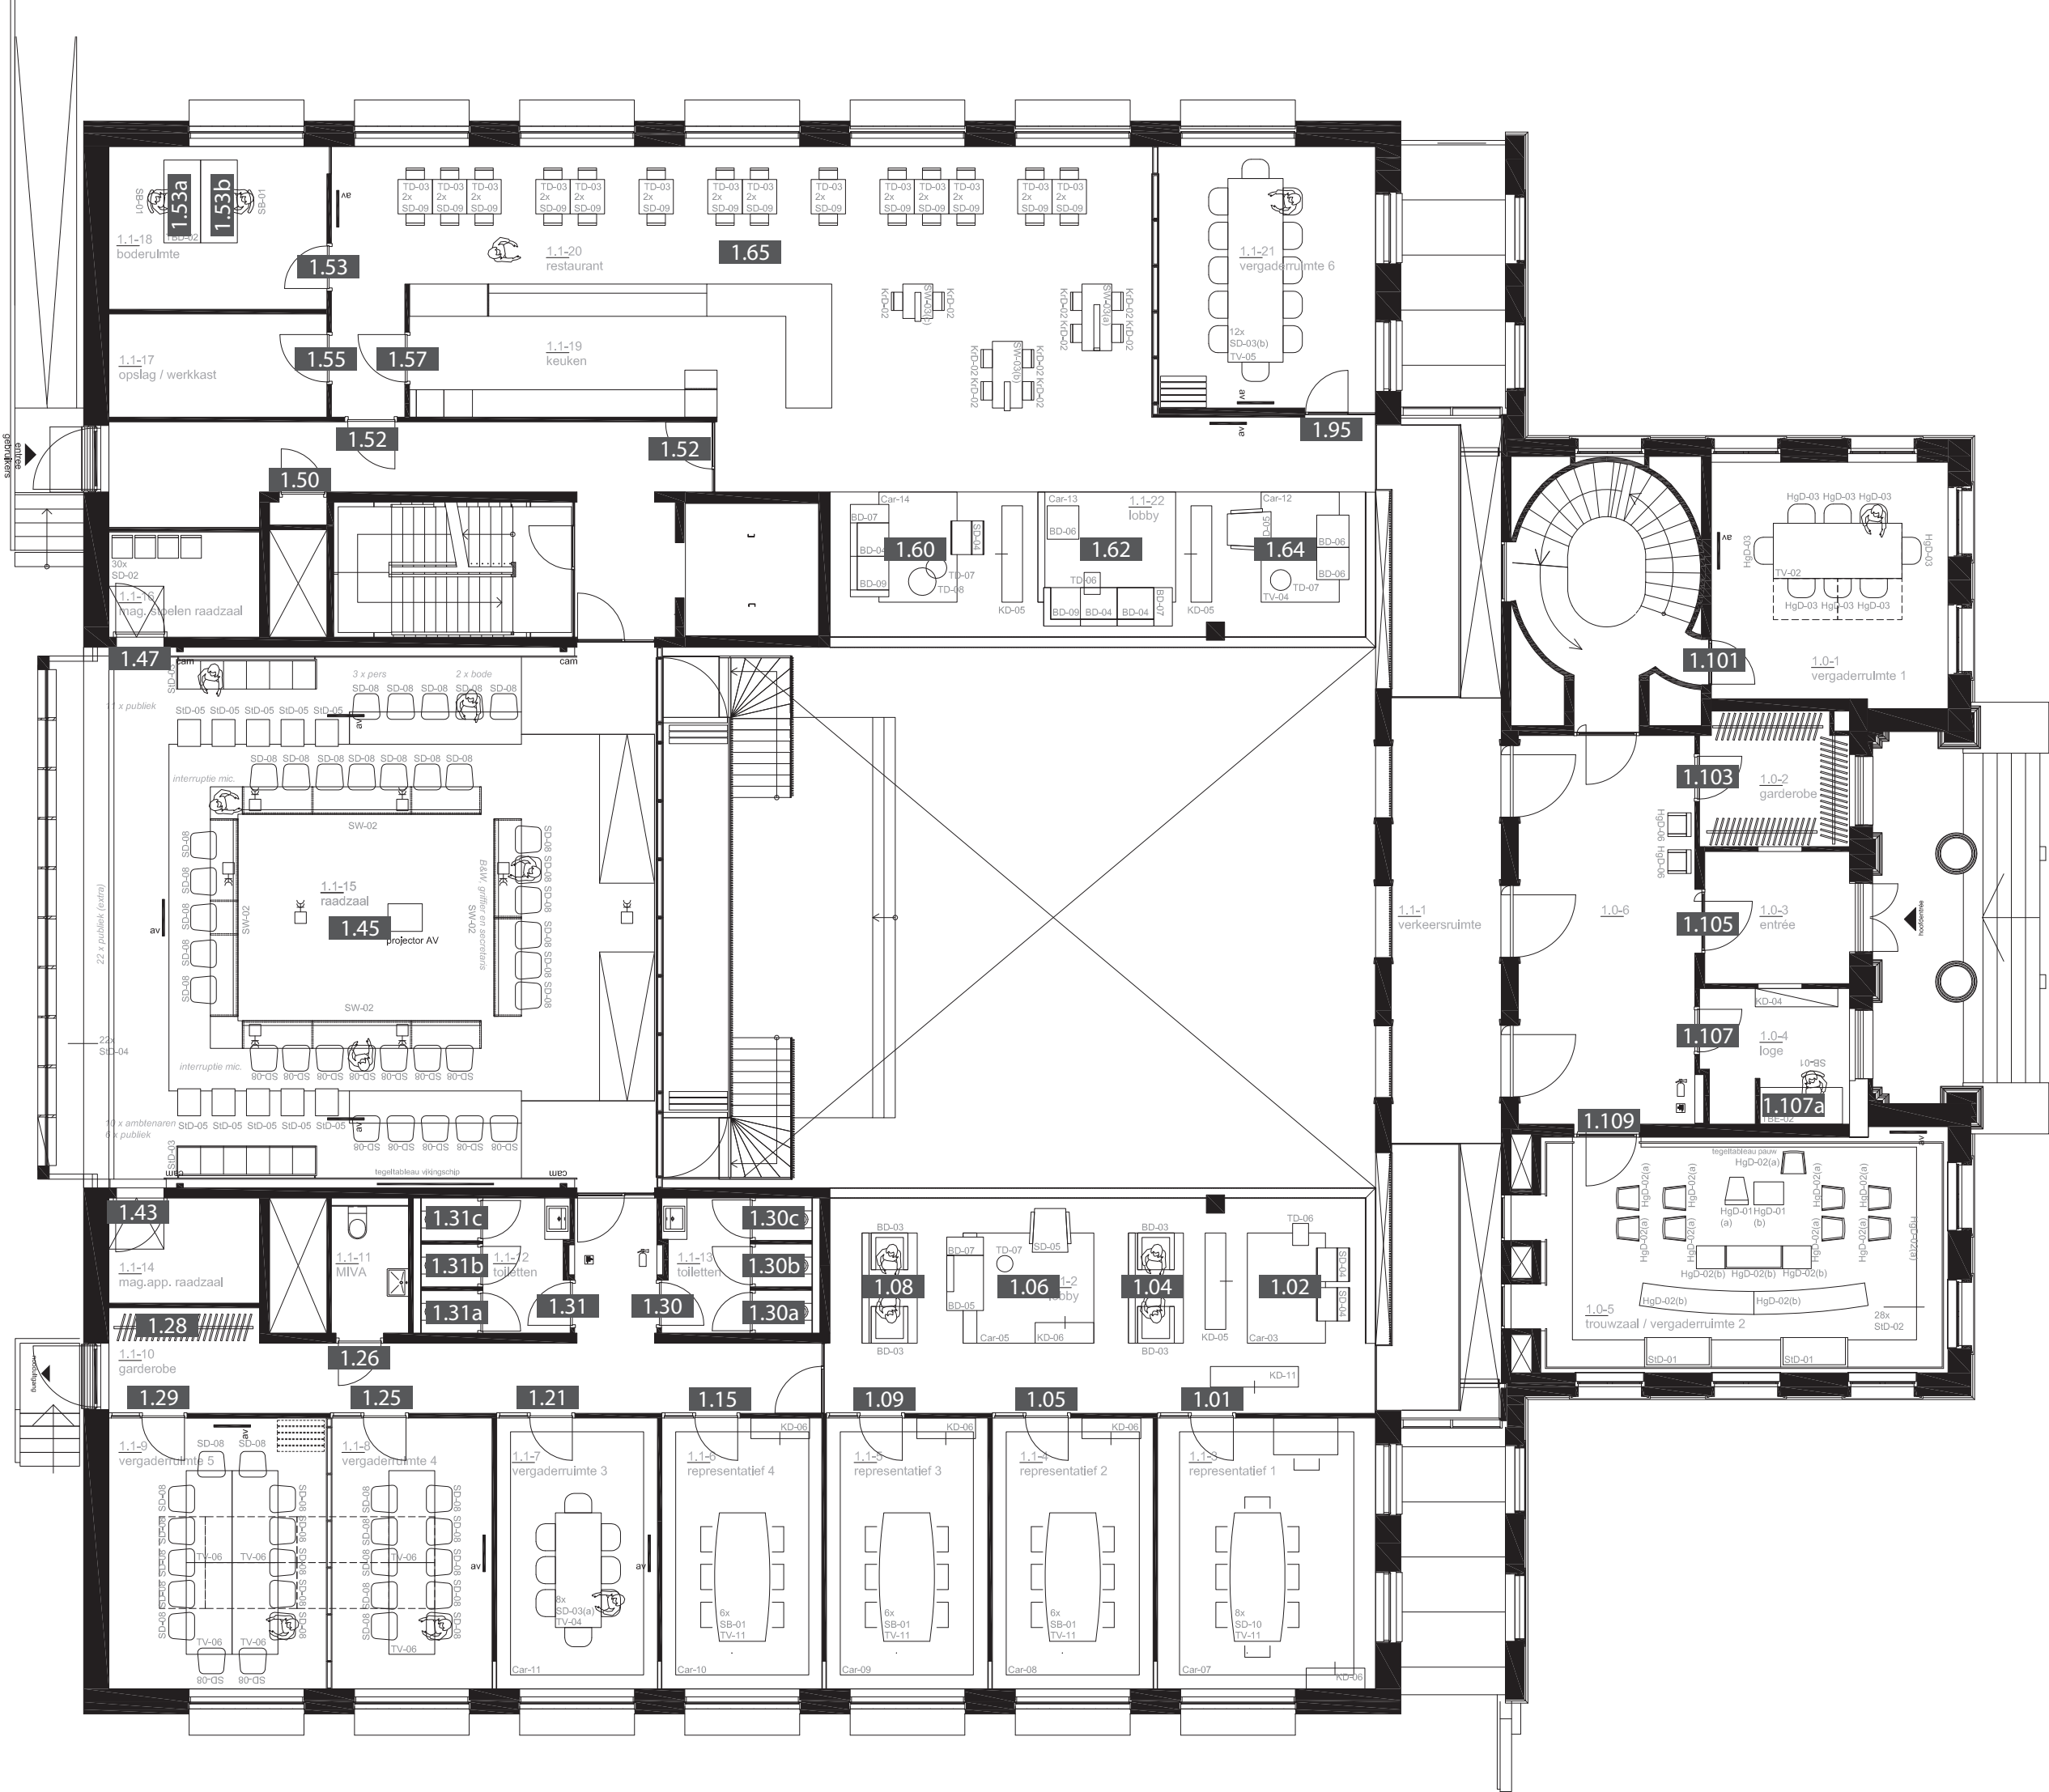

concept
14.05.2014
wijz. H: 24.09.2014

wijz. H: 24.09.2014

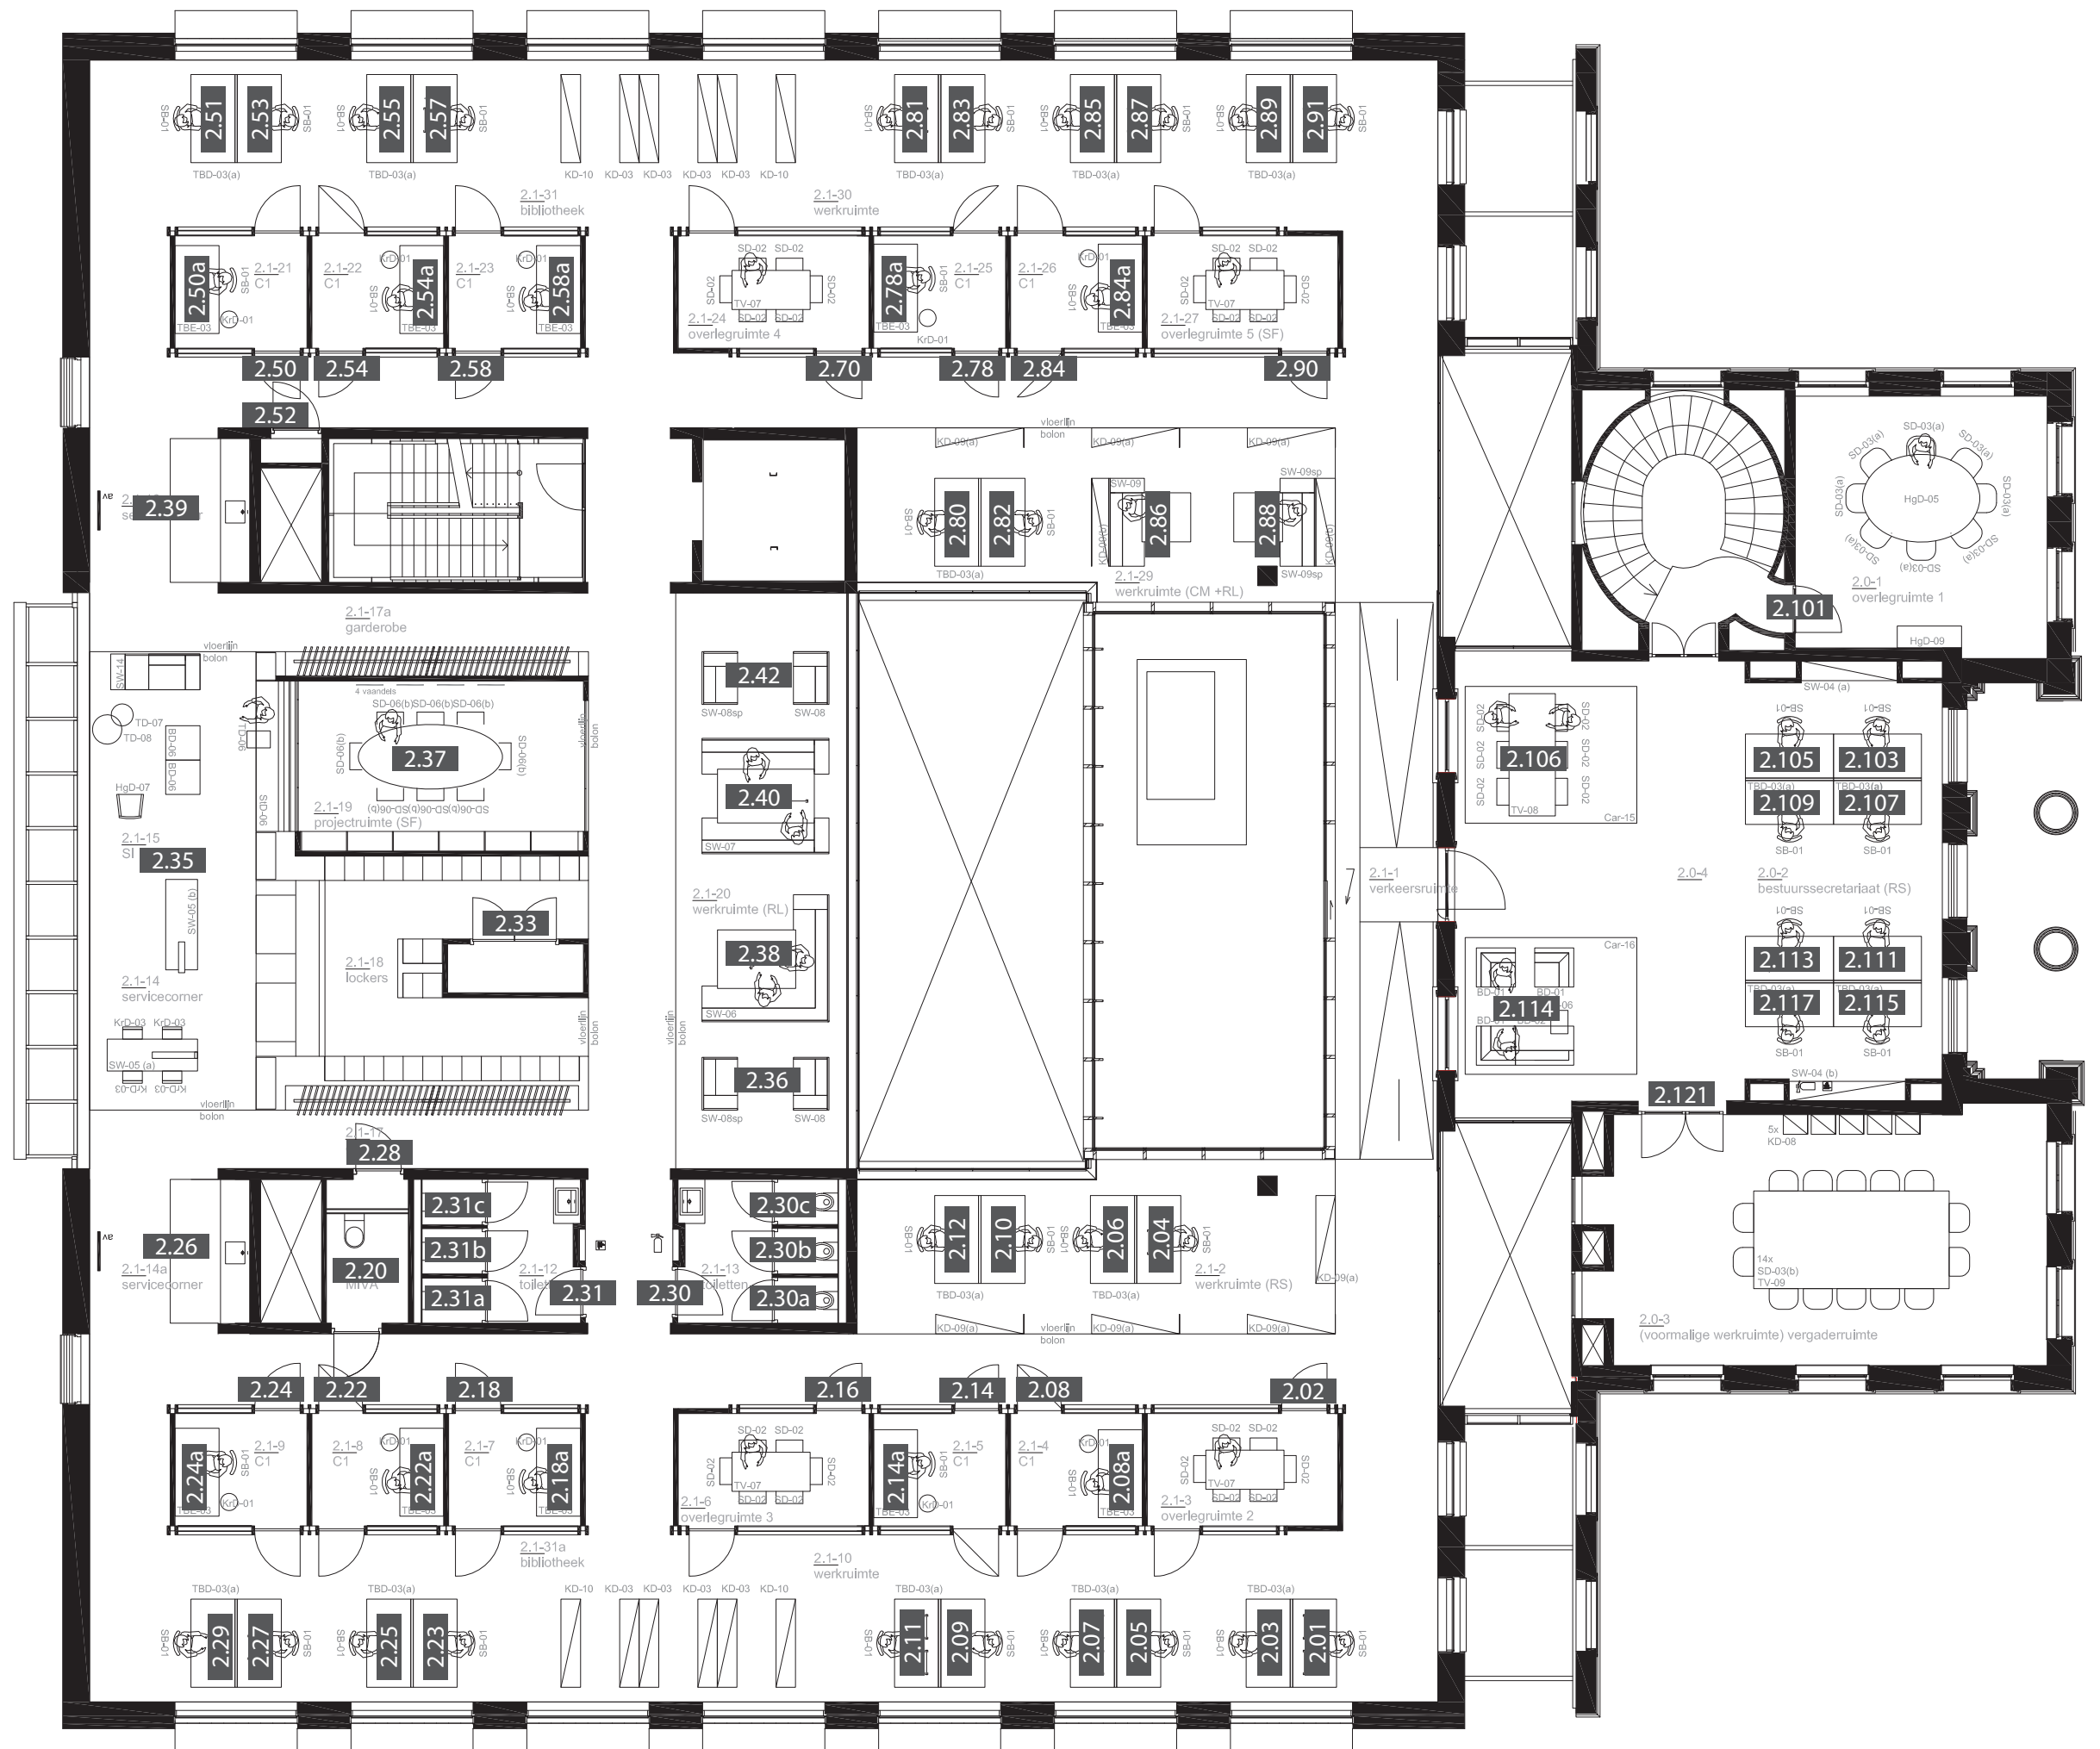

verdieping 3

concept
14.05.2014
wijz. H: 24.09.2014

