


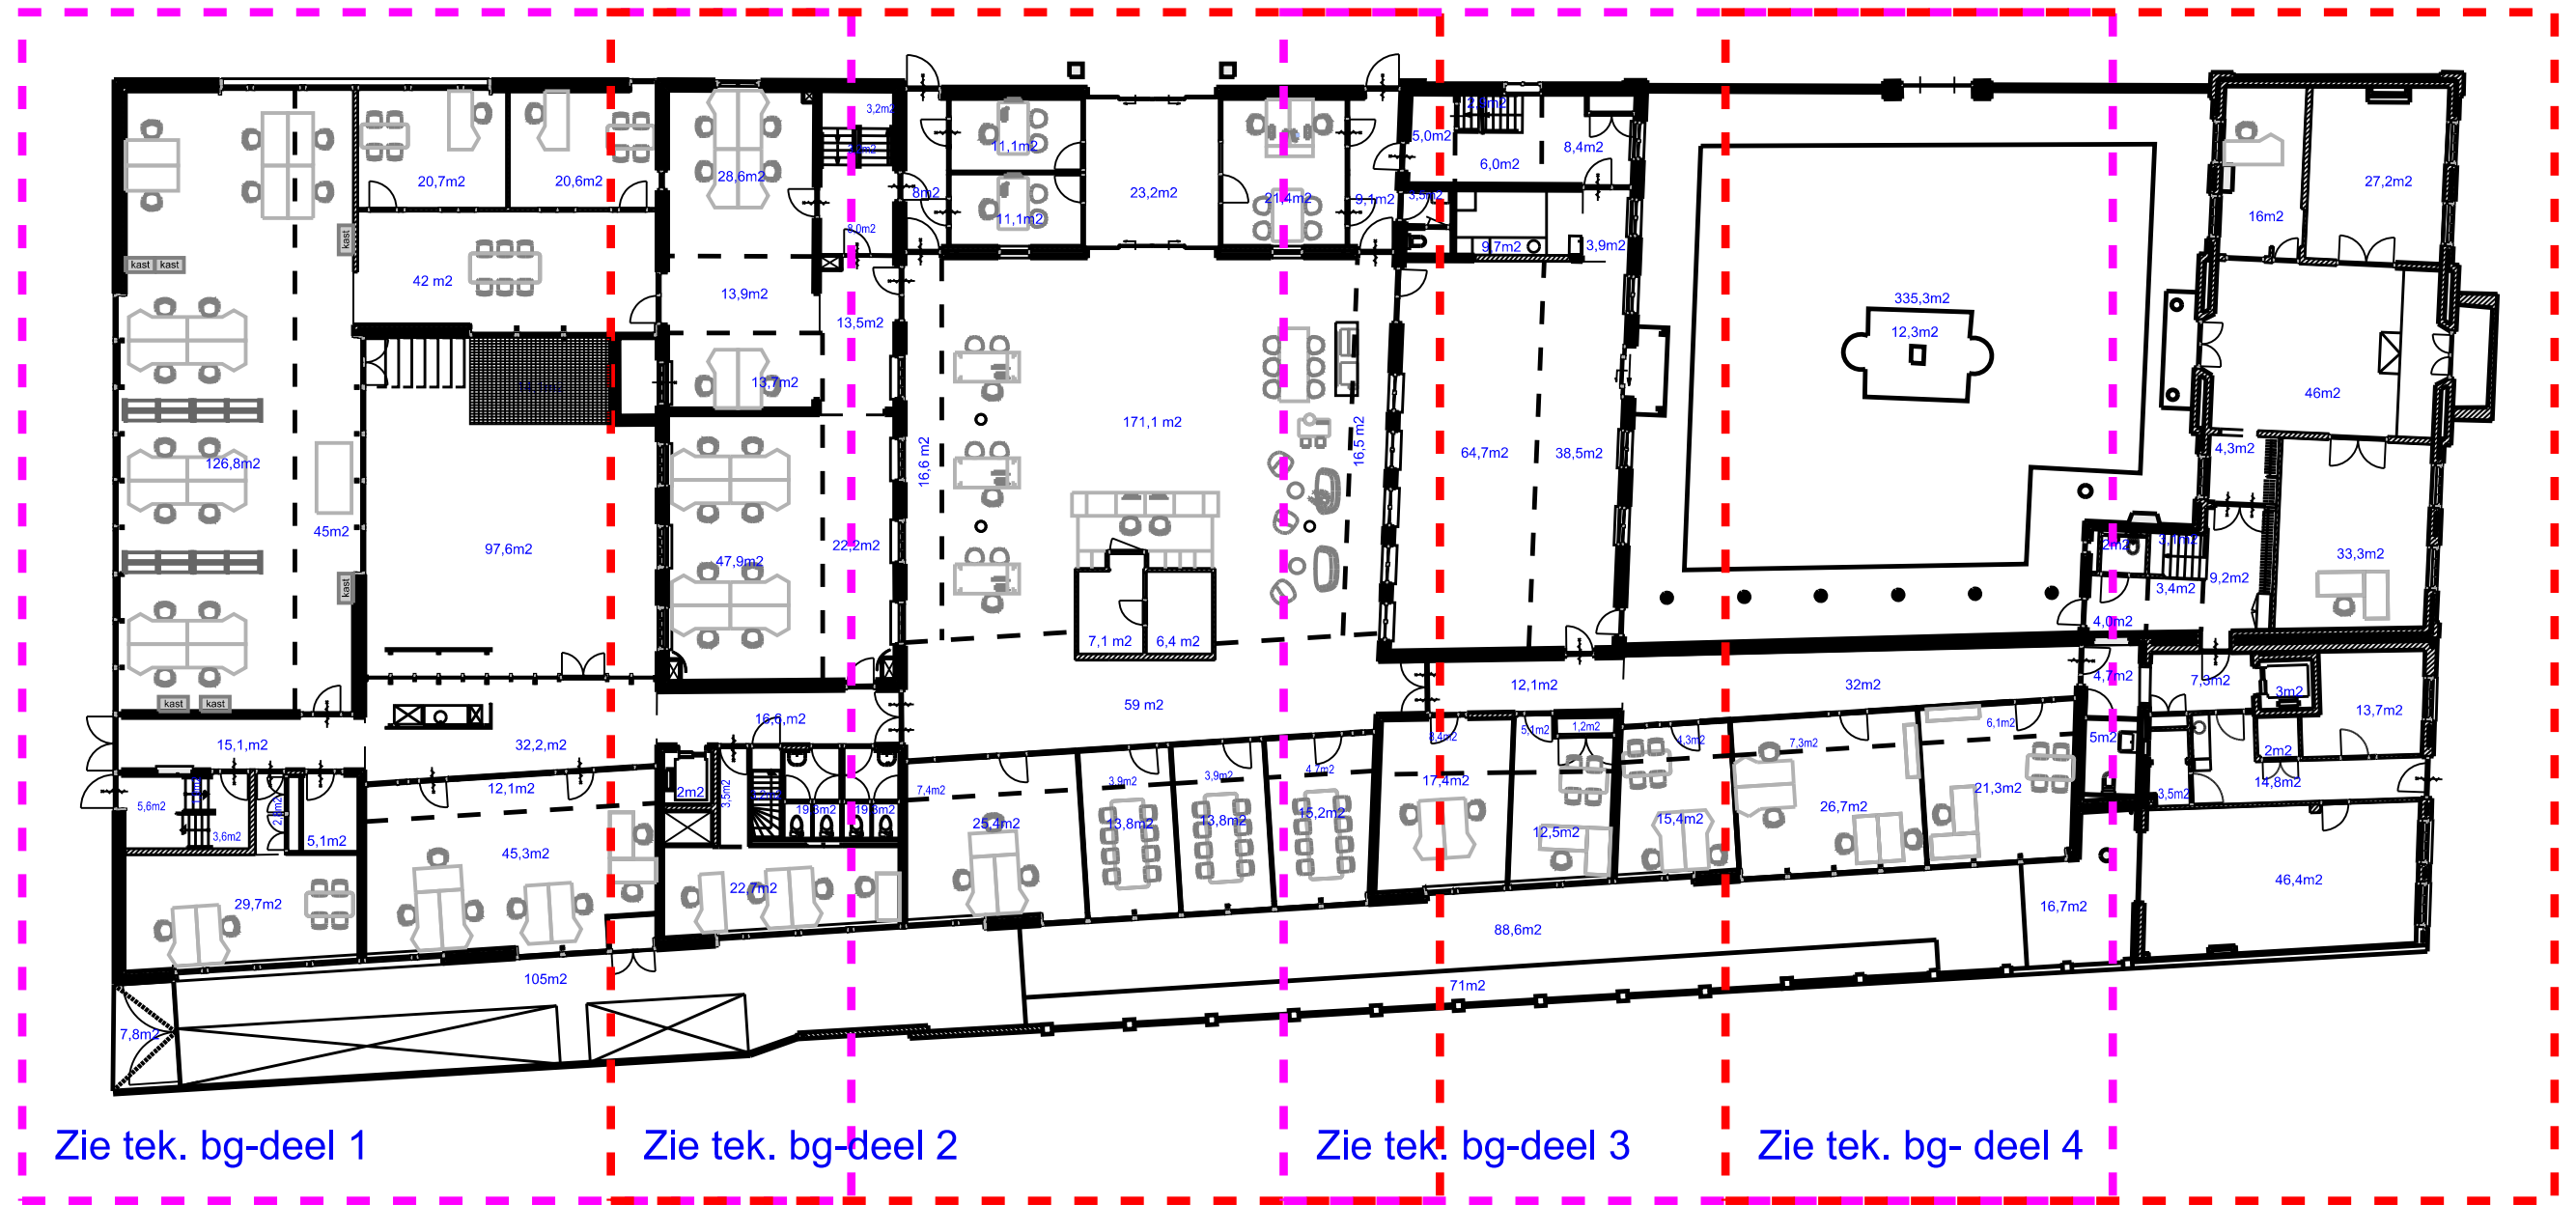

Begane grond