


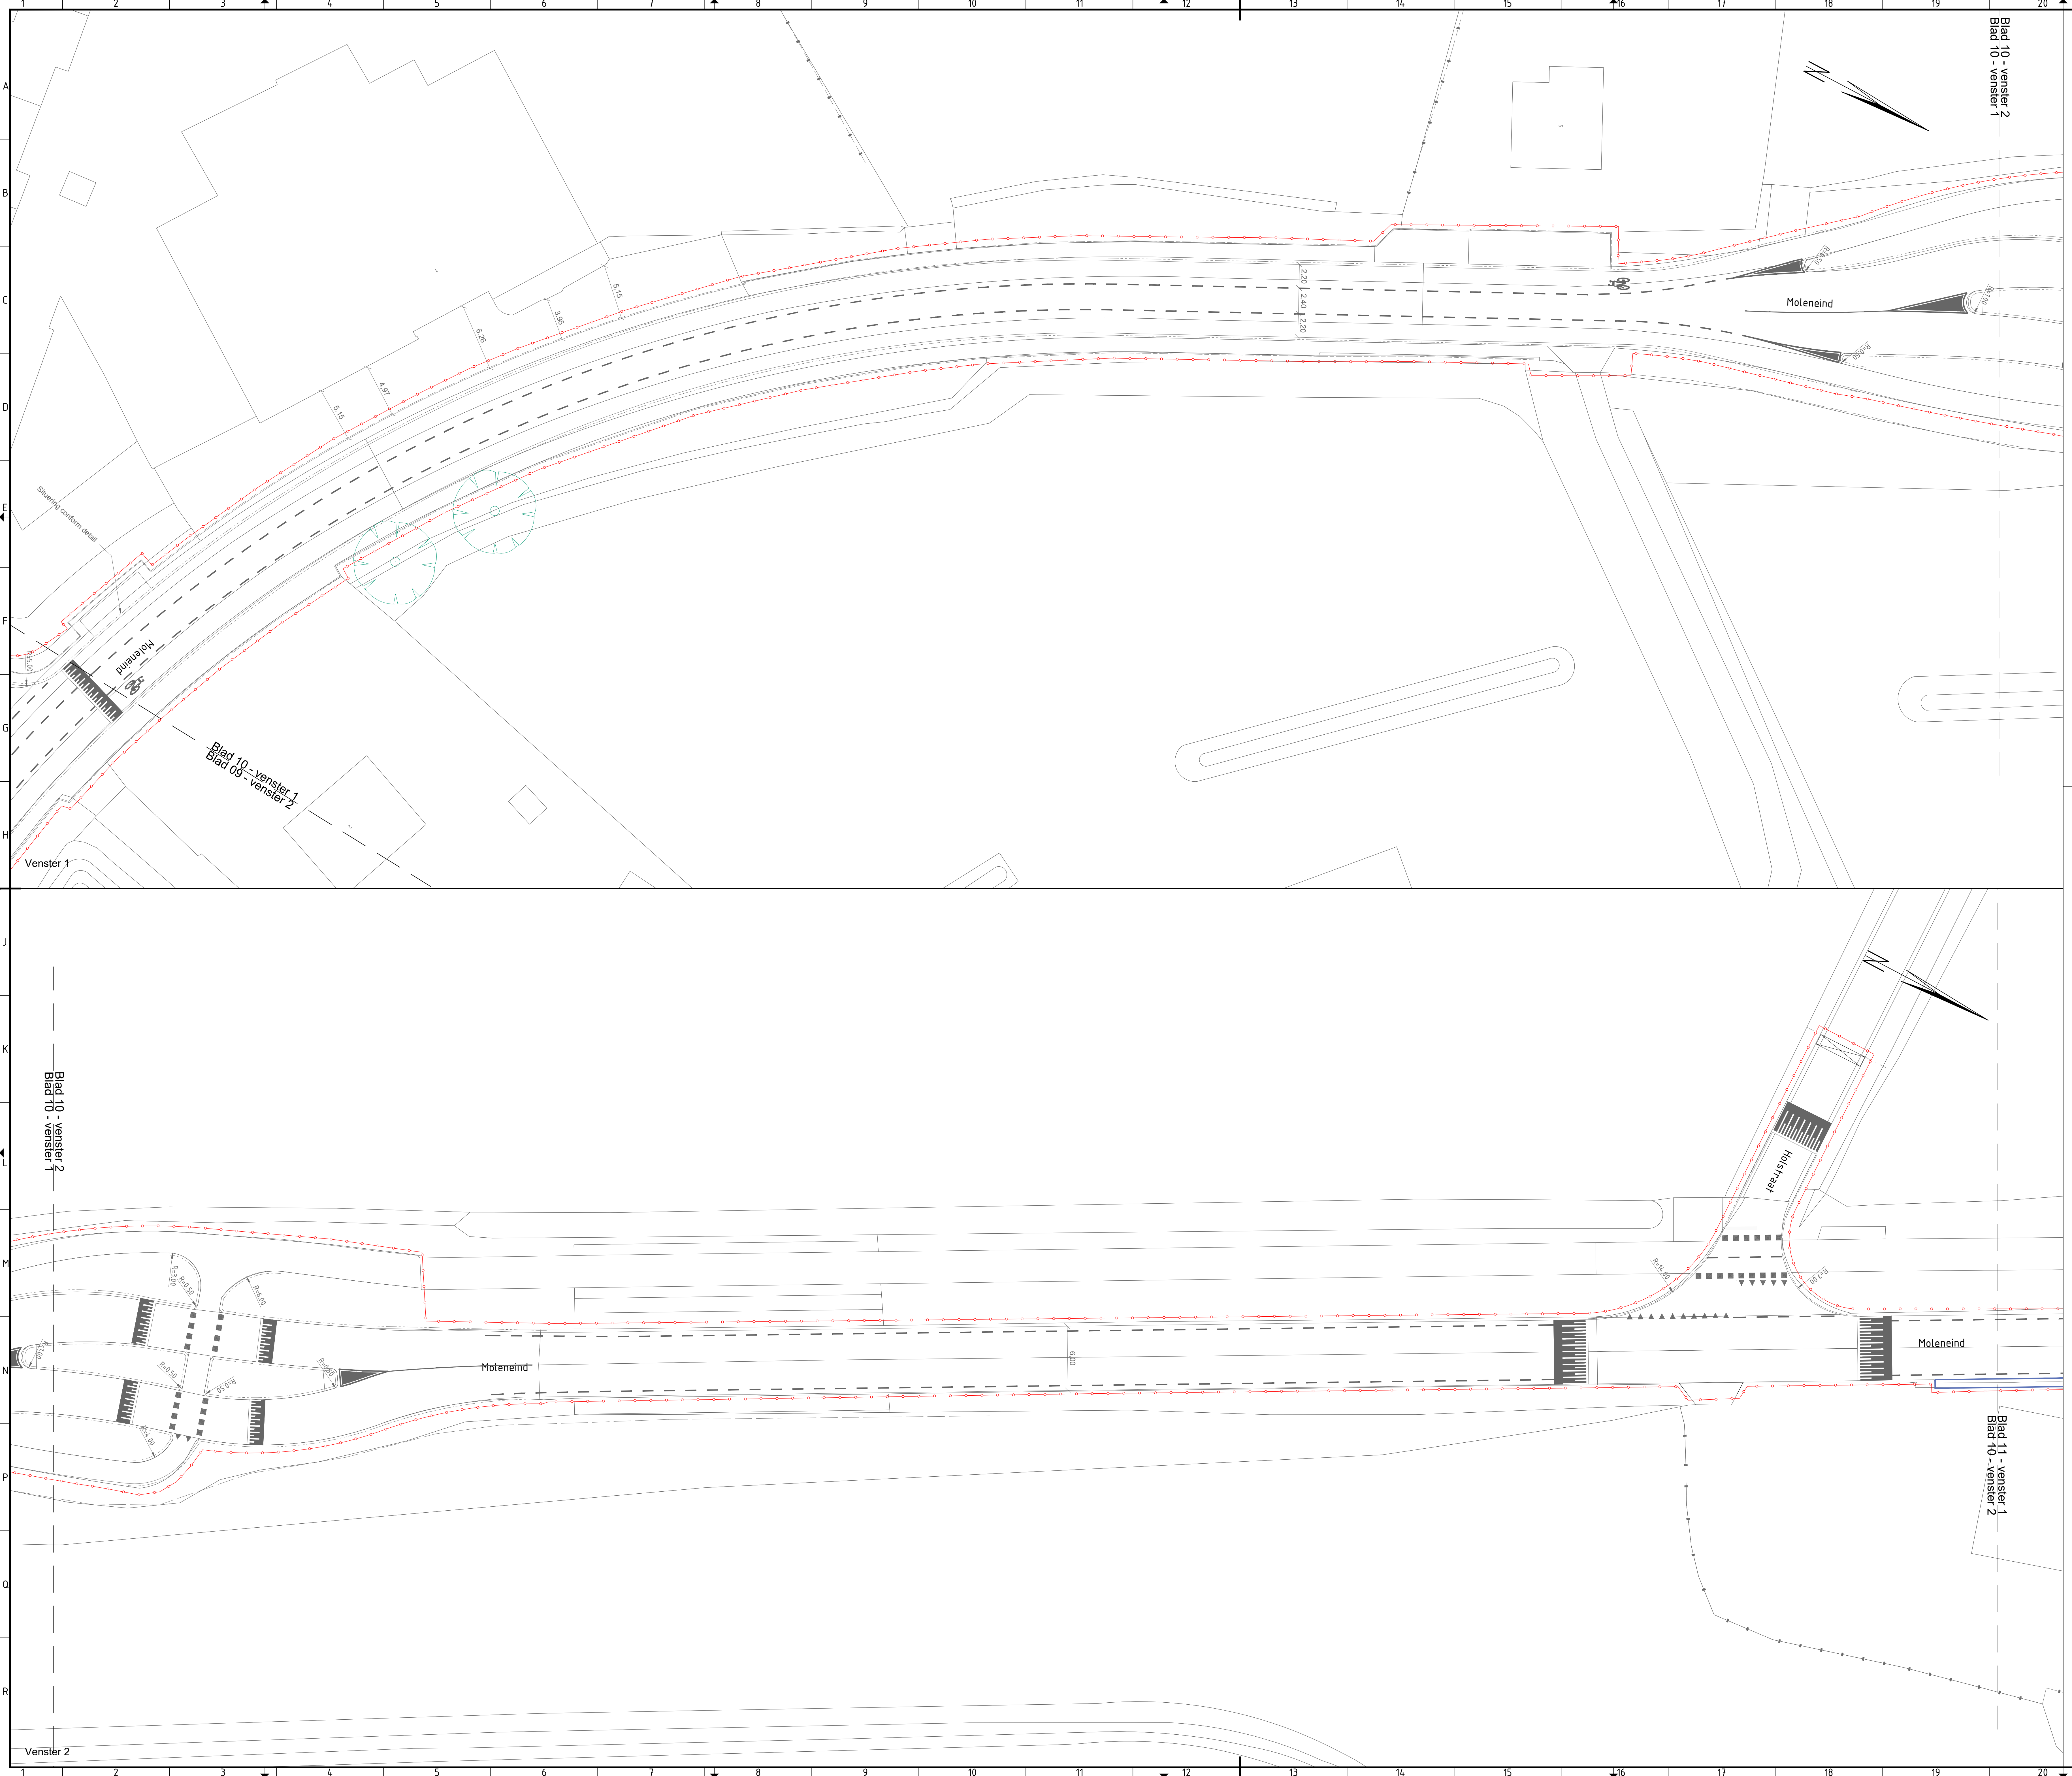


Legenda

Bomen

- Qb (Quercus bicolor)
- Tr (Tilia cordata)
- UNH (Ulmus 'New Horizon')
- Ag (Alnus glutinosa)
- PTT (Populus tremula 'Tapiar')
- Qp (Quercus palustris)
- Populus nigra 'Italica'
- Te kappen bomen

Groenvakken

- Ribes alpinum 'Schmidt'
- Acer Compestre
- Diervilla rivularis 'Honeybee'
- Rosa rugosa 'Short Track'
- Lonicera pileata
- Spiraea betulifolia 'Tor'
- Symphoricarpos chenaultii 'Hancock'

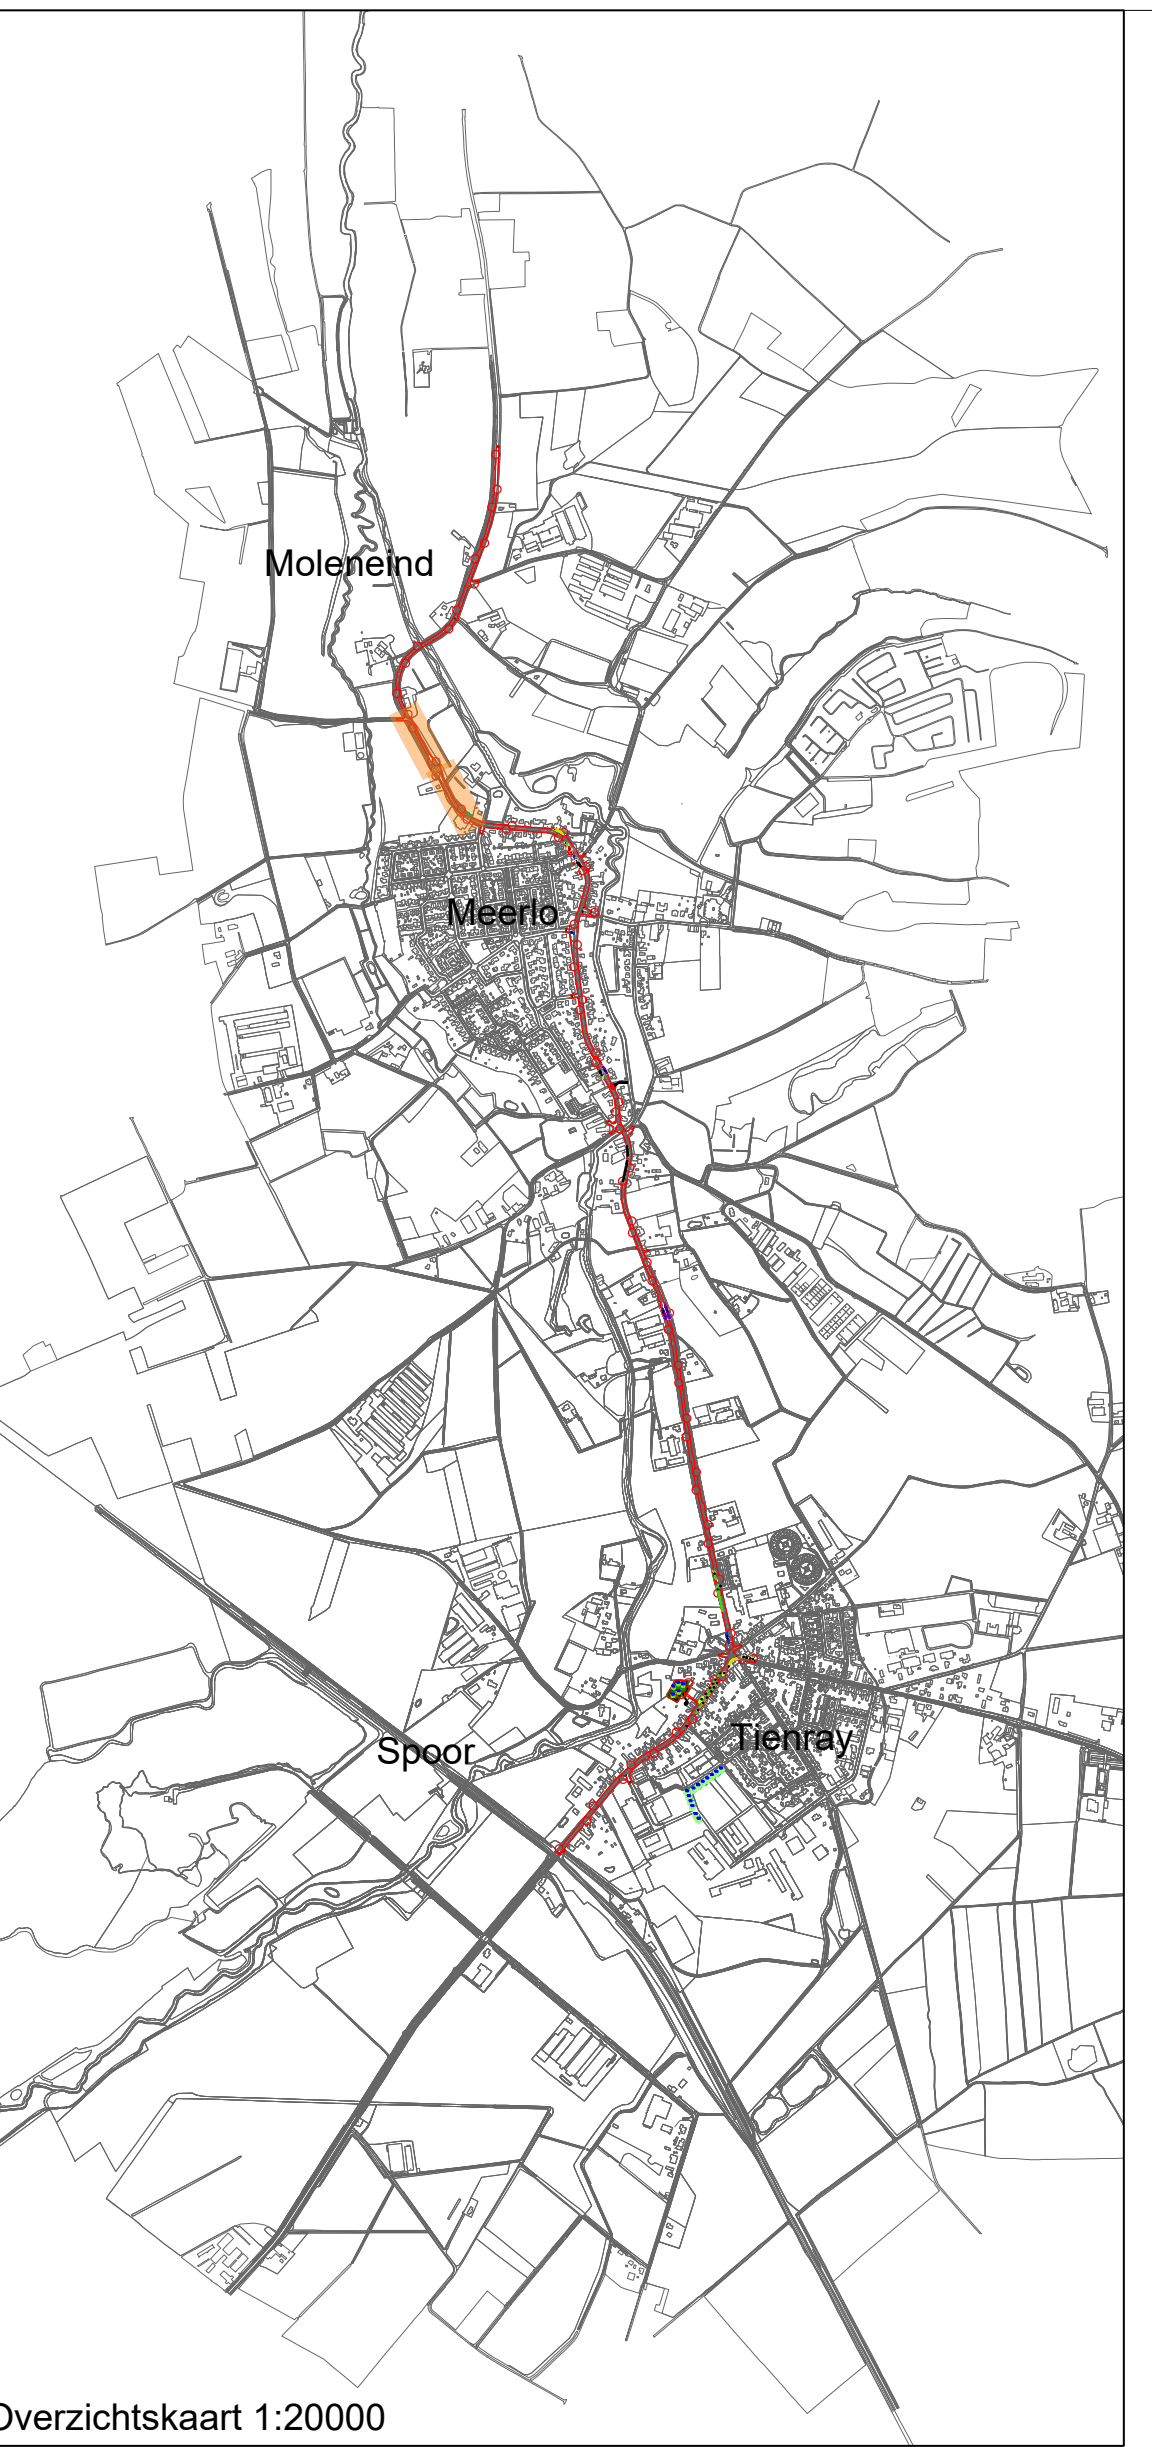

Overzichtkaart 1:20000

Schaal 1:2000

0 2 4 km

POI 01	Beste uitgifte	RBR	RvB	01-07-2025
Bronze	Construering	Geometrie	Geometrie	Datum
Onderzoek: Haskoning Nederland B.V.				
Opdrachtgever: Gemeente Horst aan de Maas				
Project: Reconstructie N554				
Omschrijving: Groenplan				
Fase: BO				
Formaat: A0				
Schaal: 1:200				
Tweede versie: 10 van 13				
BJ2118-HAS-WZ-XX-DG-C-000610				

