


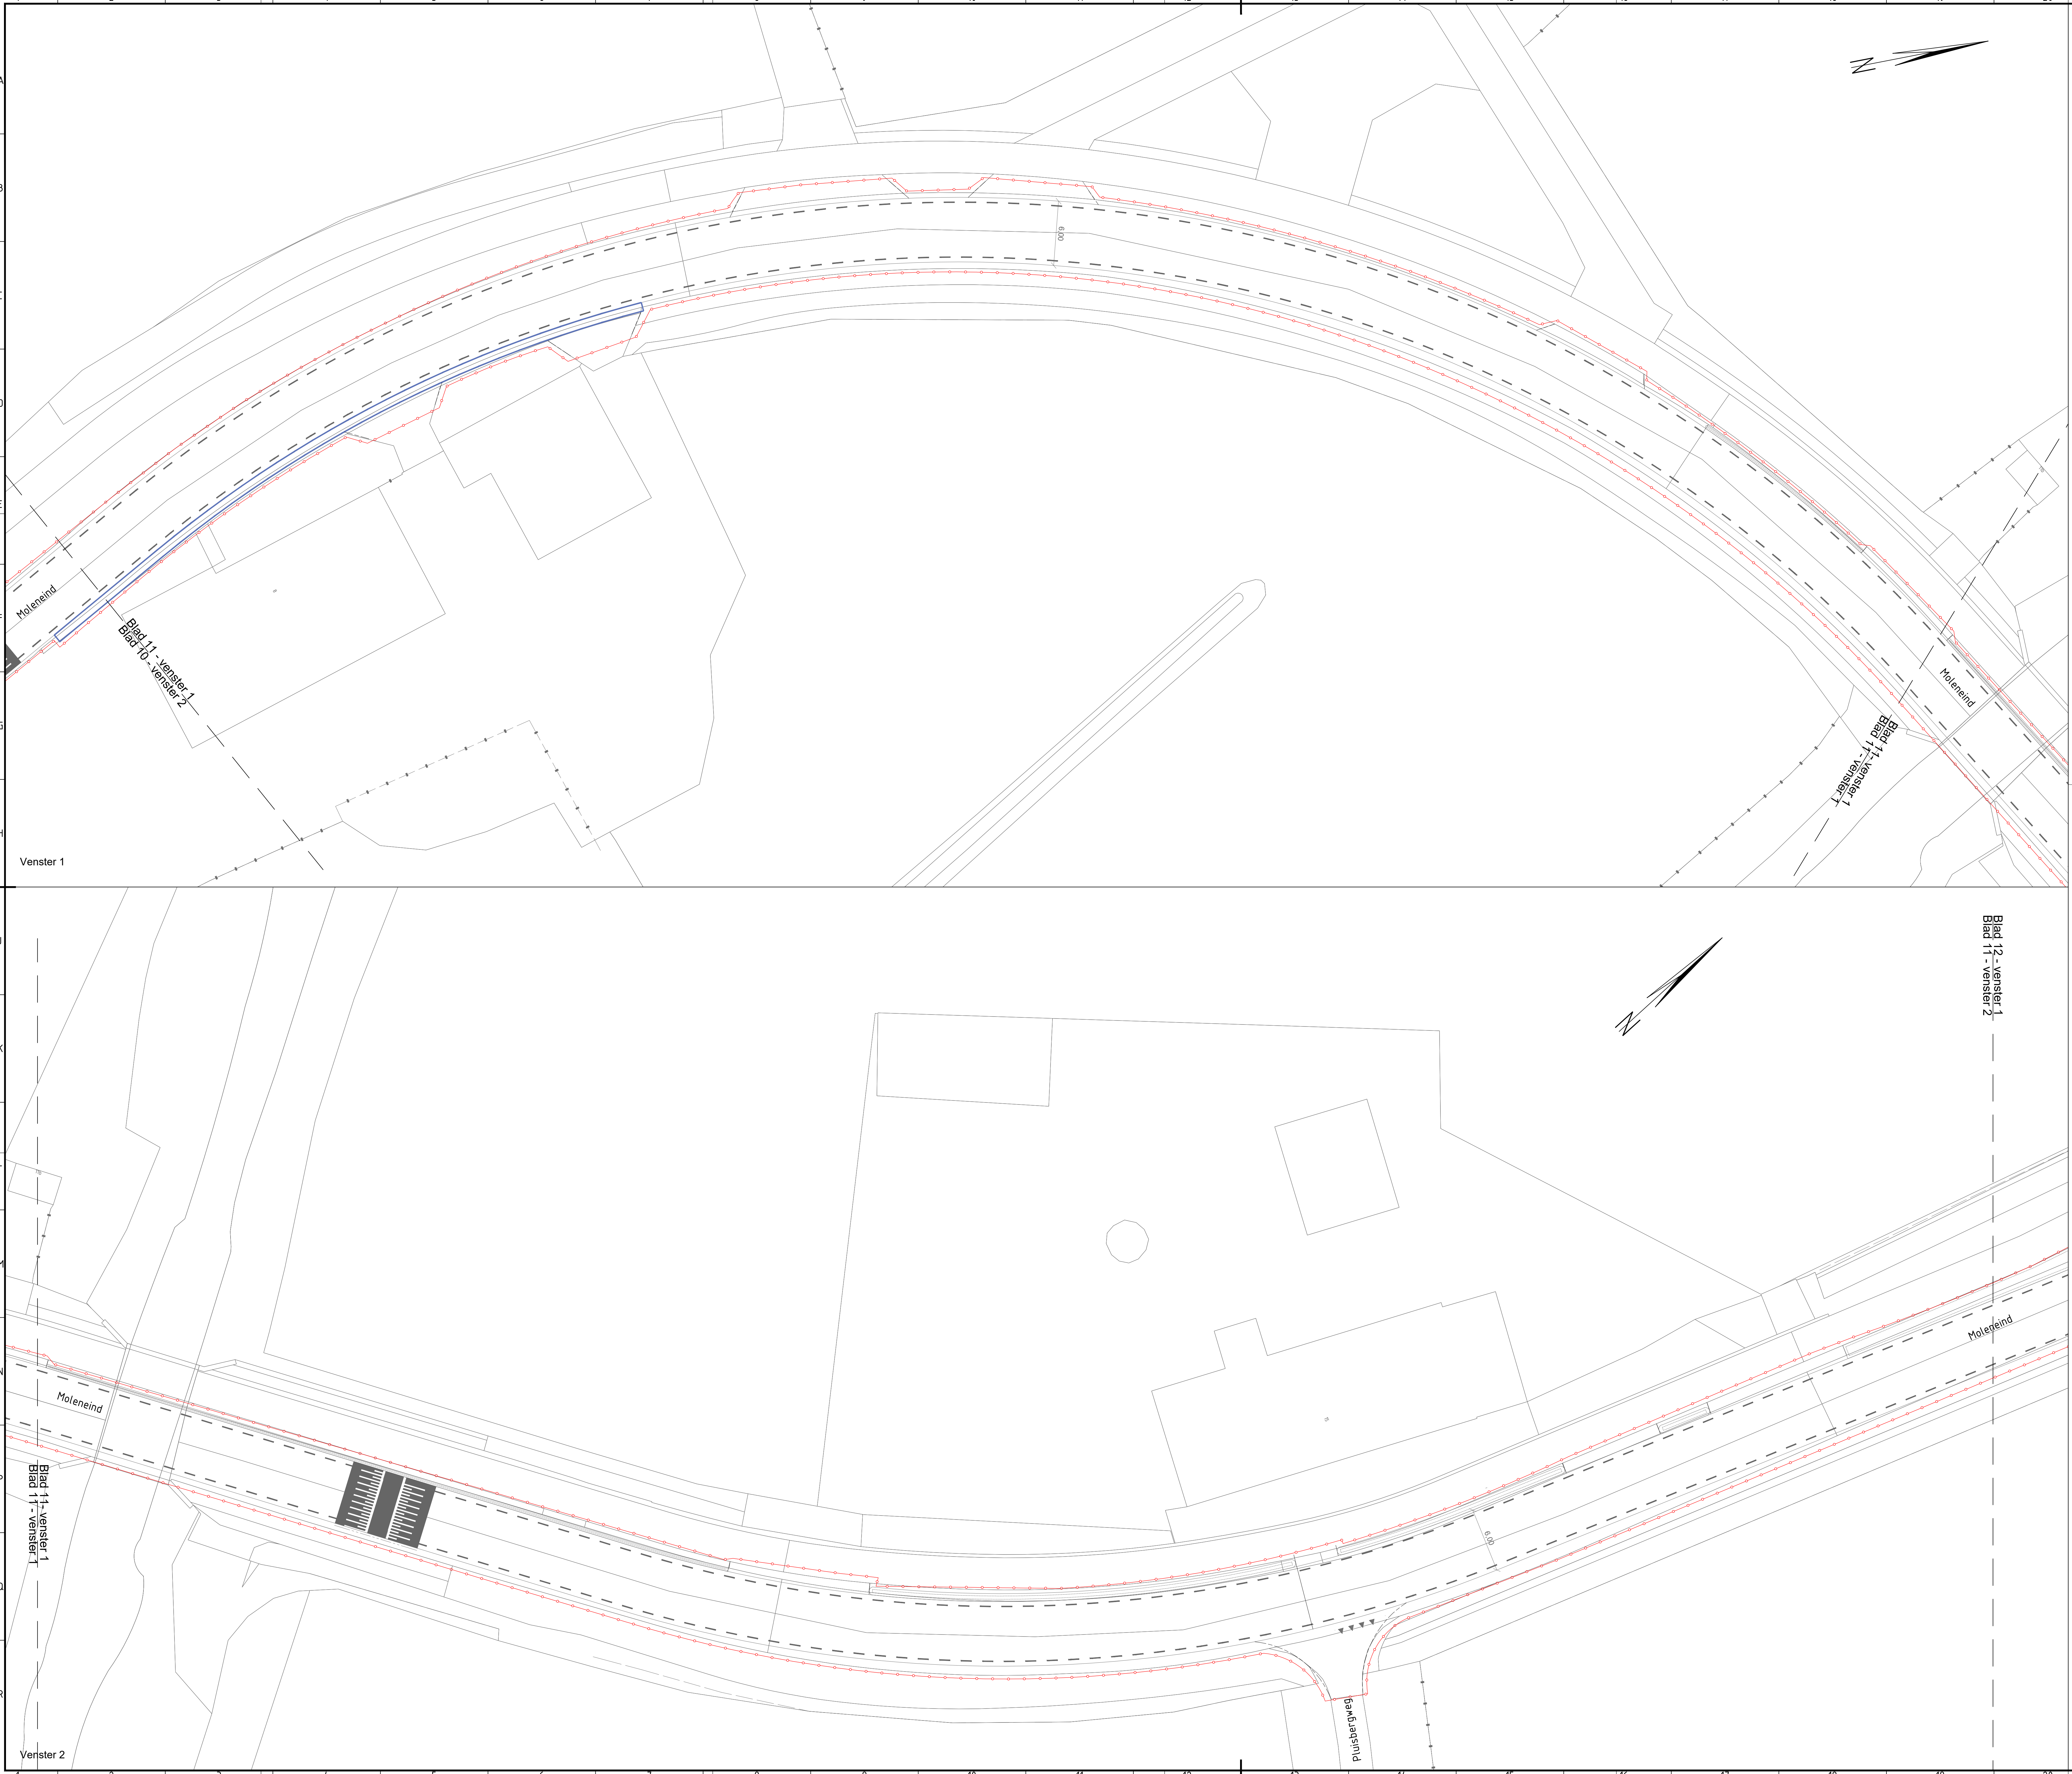


Legenda

Bomen

- Ob (Quercus bicolor)
- Tc (Tilia cordata)
- UNH (Ulmus 'New Horizon')
- Ag (Alnus glutinosa)
- PT1 (Populus tremula 'Tapiau')
- Ip (Quercus palustris)
- Populus nigra 'Italica'
- Te kappen bomen

Groenvakken

- Ribes alpinum 'Schmidt'
- Acer Campestre
- Diervilla rivularis 'Honeybee'
- Rosa rugosa 'Short Track'
- Lonicera pileata
- Spiraea betulifolia 'Tor'
- Symphoricarpos chenaultii 'Hancock'

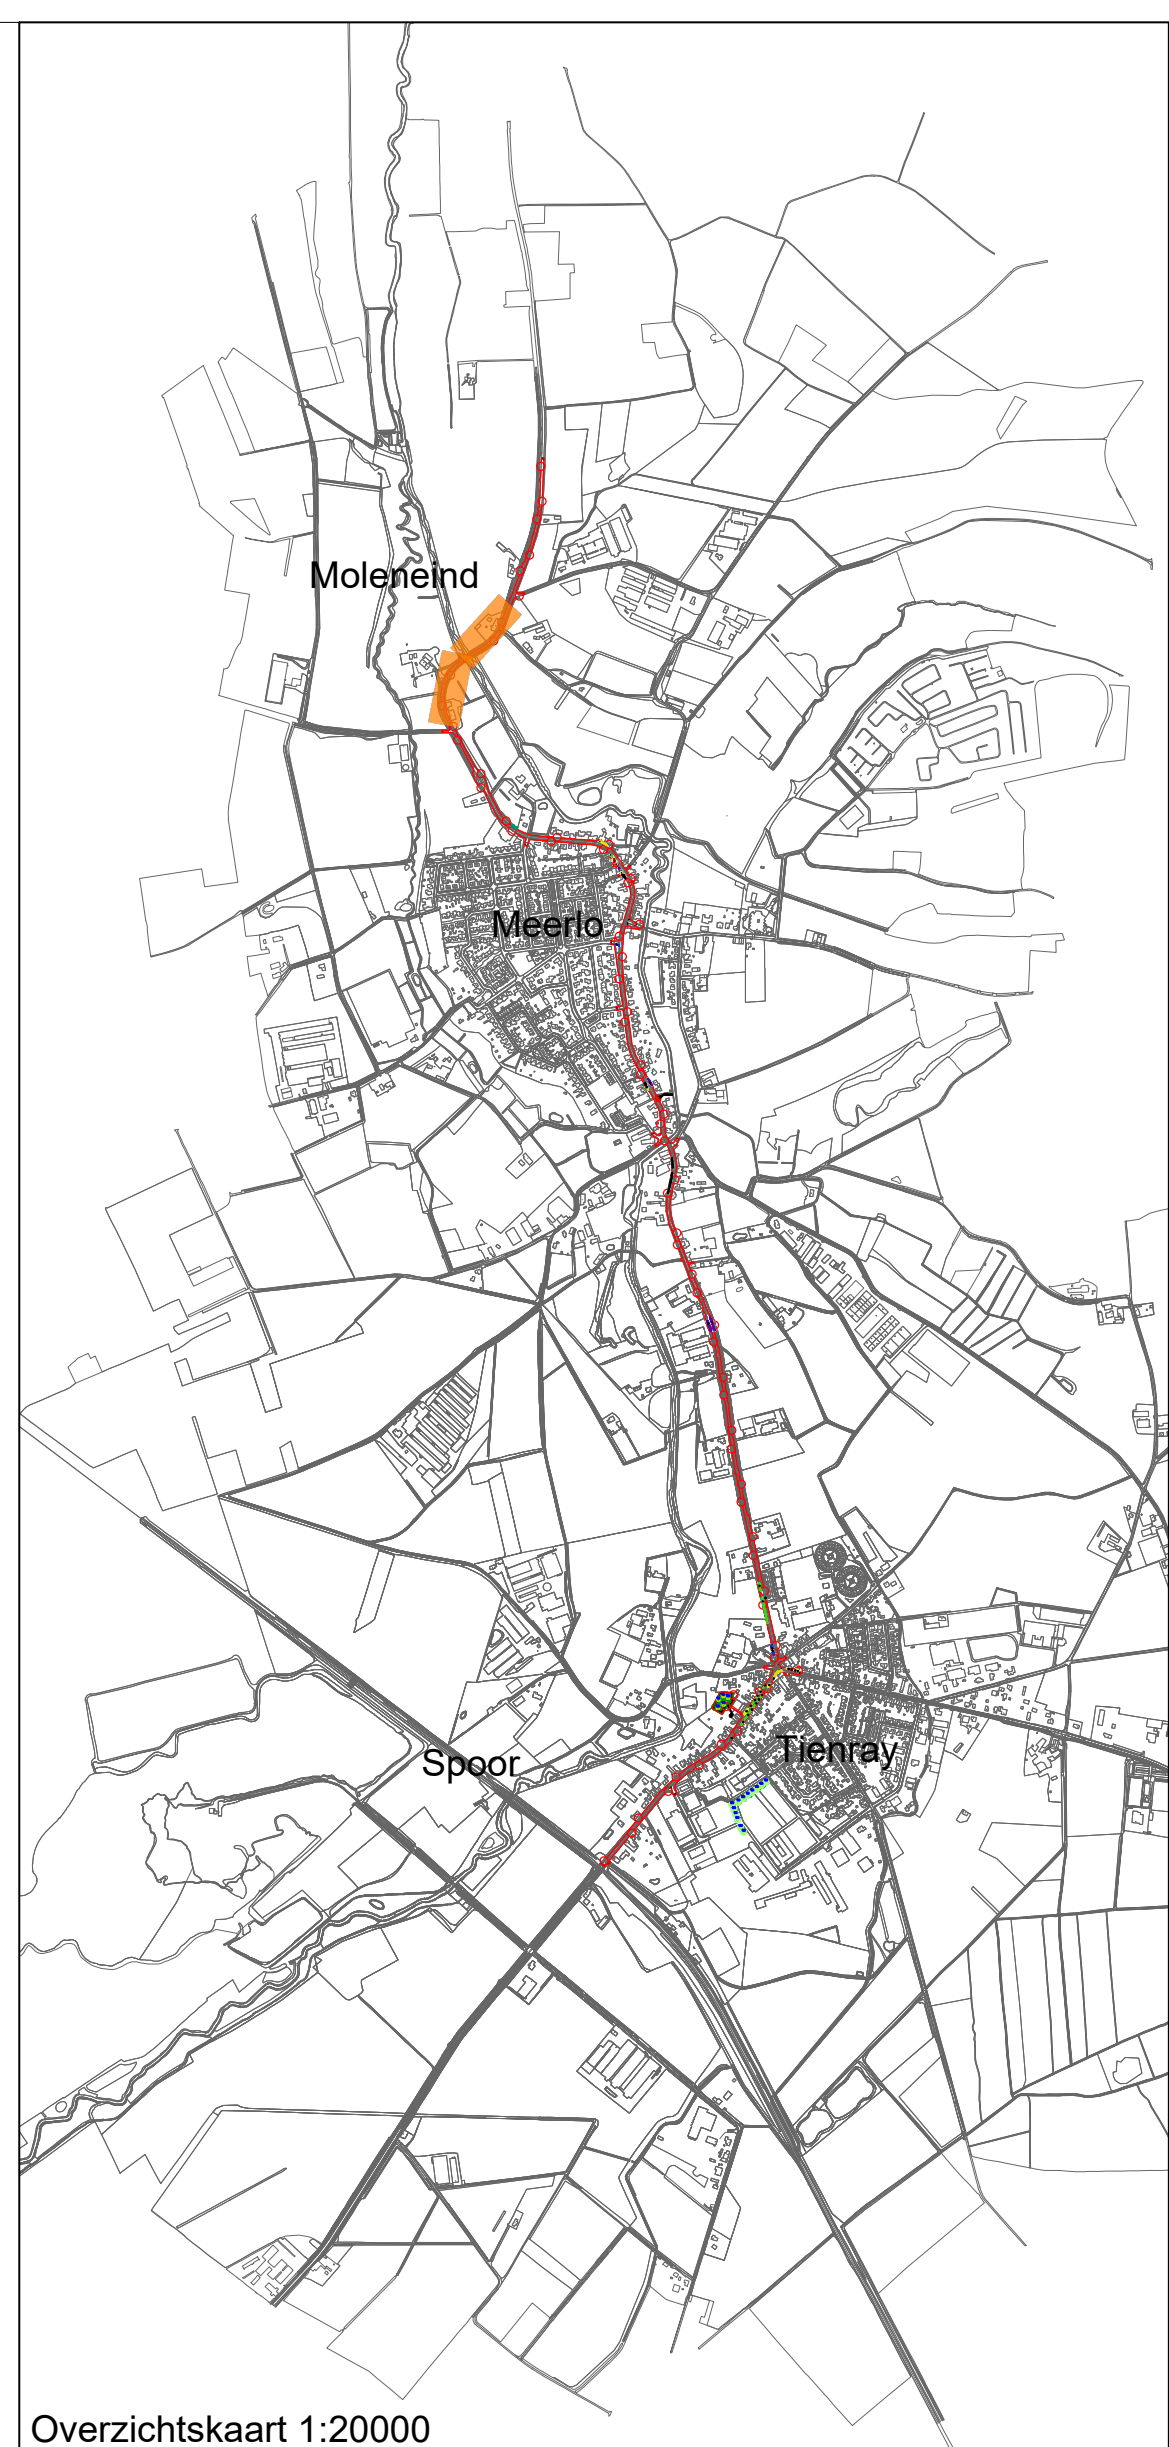

POI 01	Beste uitgifte	RBR	RvB	01-07-2025
Beoord.	Ontwerp	Gepland	Gepland	Gepland
Opdrachtgever: Haskoning Nederland B.V.				
Opdrachtgever: Gemeente Horst aan de Maas				
Project: Reconstructie N554				
Omschrijving: Groenplan				
				
Fase: BO				
Formaat: A0				
Schaal: 1:200				
Tweede versie: 11 van 13				
BJ2118-HAS-WZ-XX-DG-C-000611				