


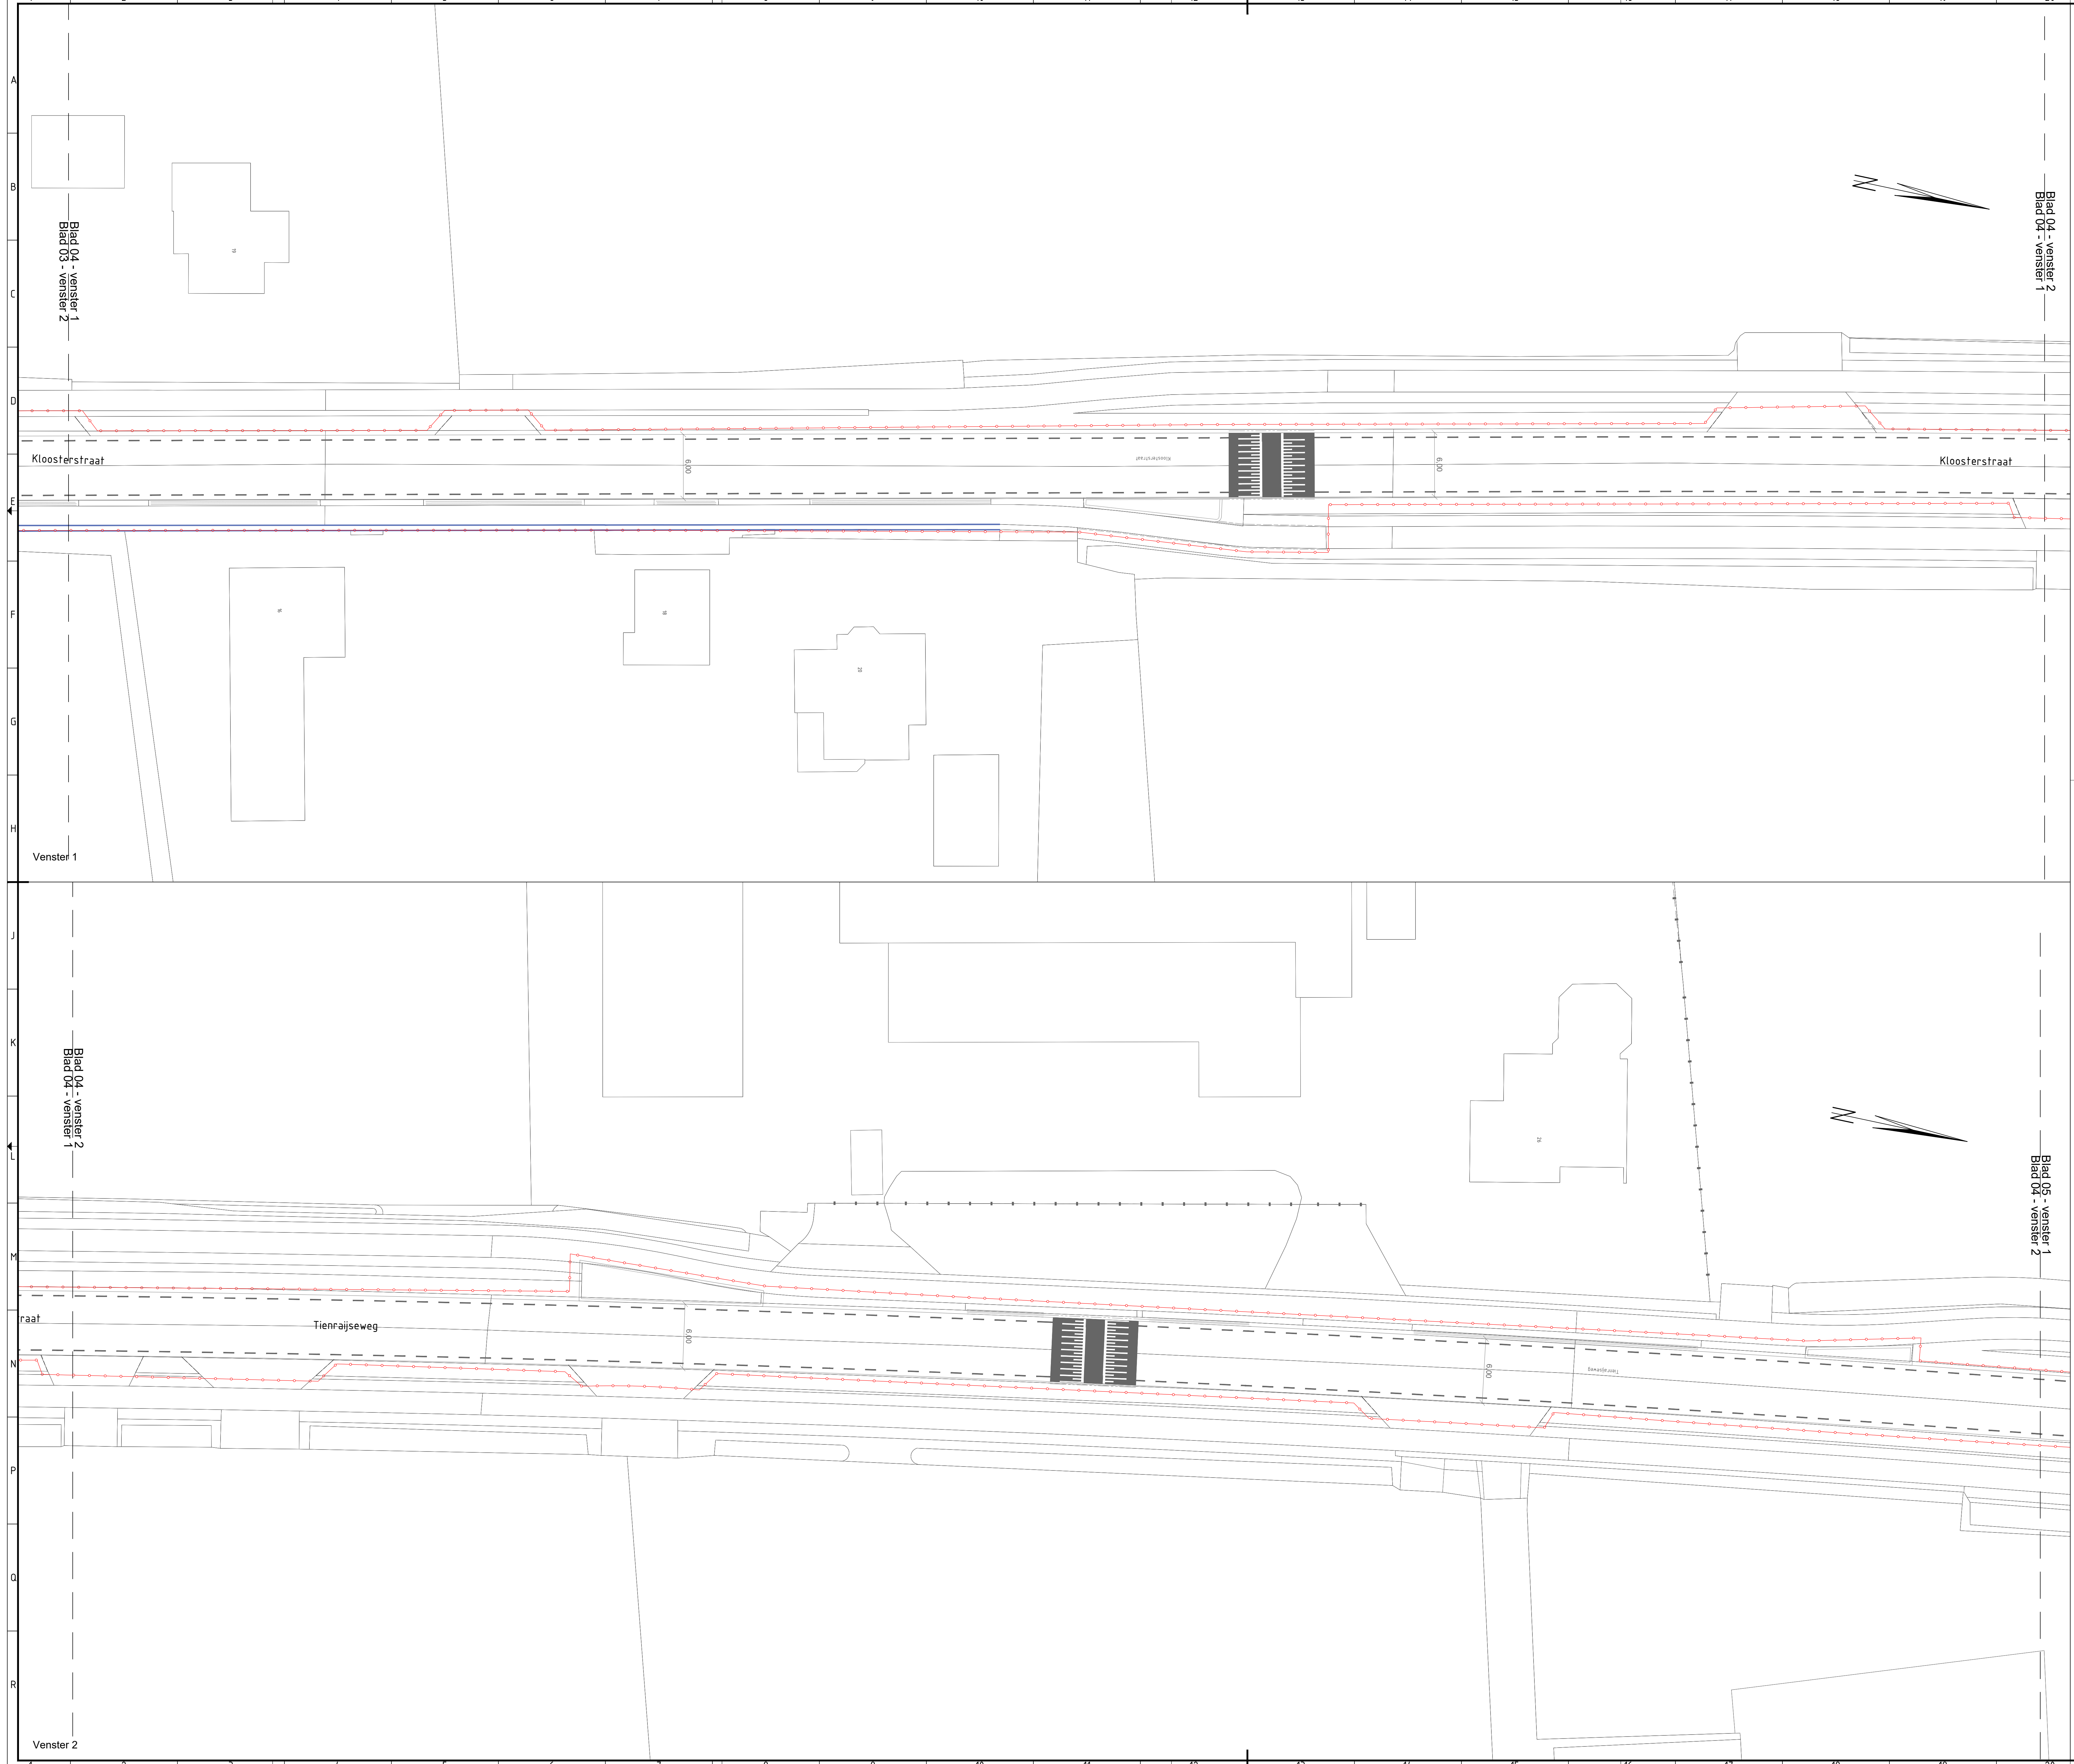

Legenda

Bomen

- Qo (Quercus bicolor)
- Tc (Tilia cordata)
- Urh (Ulmus 'New Horizon')
- Ag (Ainus glutinosa)
- PH (Populus tremula 'Tapiu')
- Qp (Quercus palustris)
- Populus nigra 'Italica'
- Te kappen bomen

Groenvakken

- Ribes alpinum 'Schmidt'
- Acer Campestre
- Diervilla rivularis 'Honeybee'
- Rosa rugosa 'Short Track'
- Lonicera pileata
- Spiraea betulifolia 'Tor'
- Symphoricarpos chenaultii 'Hancock'

POI 01	Beste uitgang	Rb	RvB	01-07-2025
01-01	01-01	01-01	01-01	01-01

Opdrachtgever	Haskoning Nederland B.V.	Geplaatst	MV
Opdrachtgever	Gemeente Horst aan de Maas		

Project	Reconstructie N554	Omschrijving	Groenplan
---------	--------------------	--------------	-----------

Fase	BO	Discipline	Over
Formaat	A0	Status	Definitief
Schaal	1:200	Blad	4 van 13

BJ2118-HAS-WZ-XX-DG-C-000604