


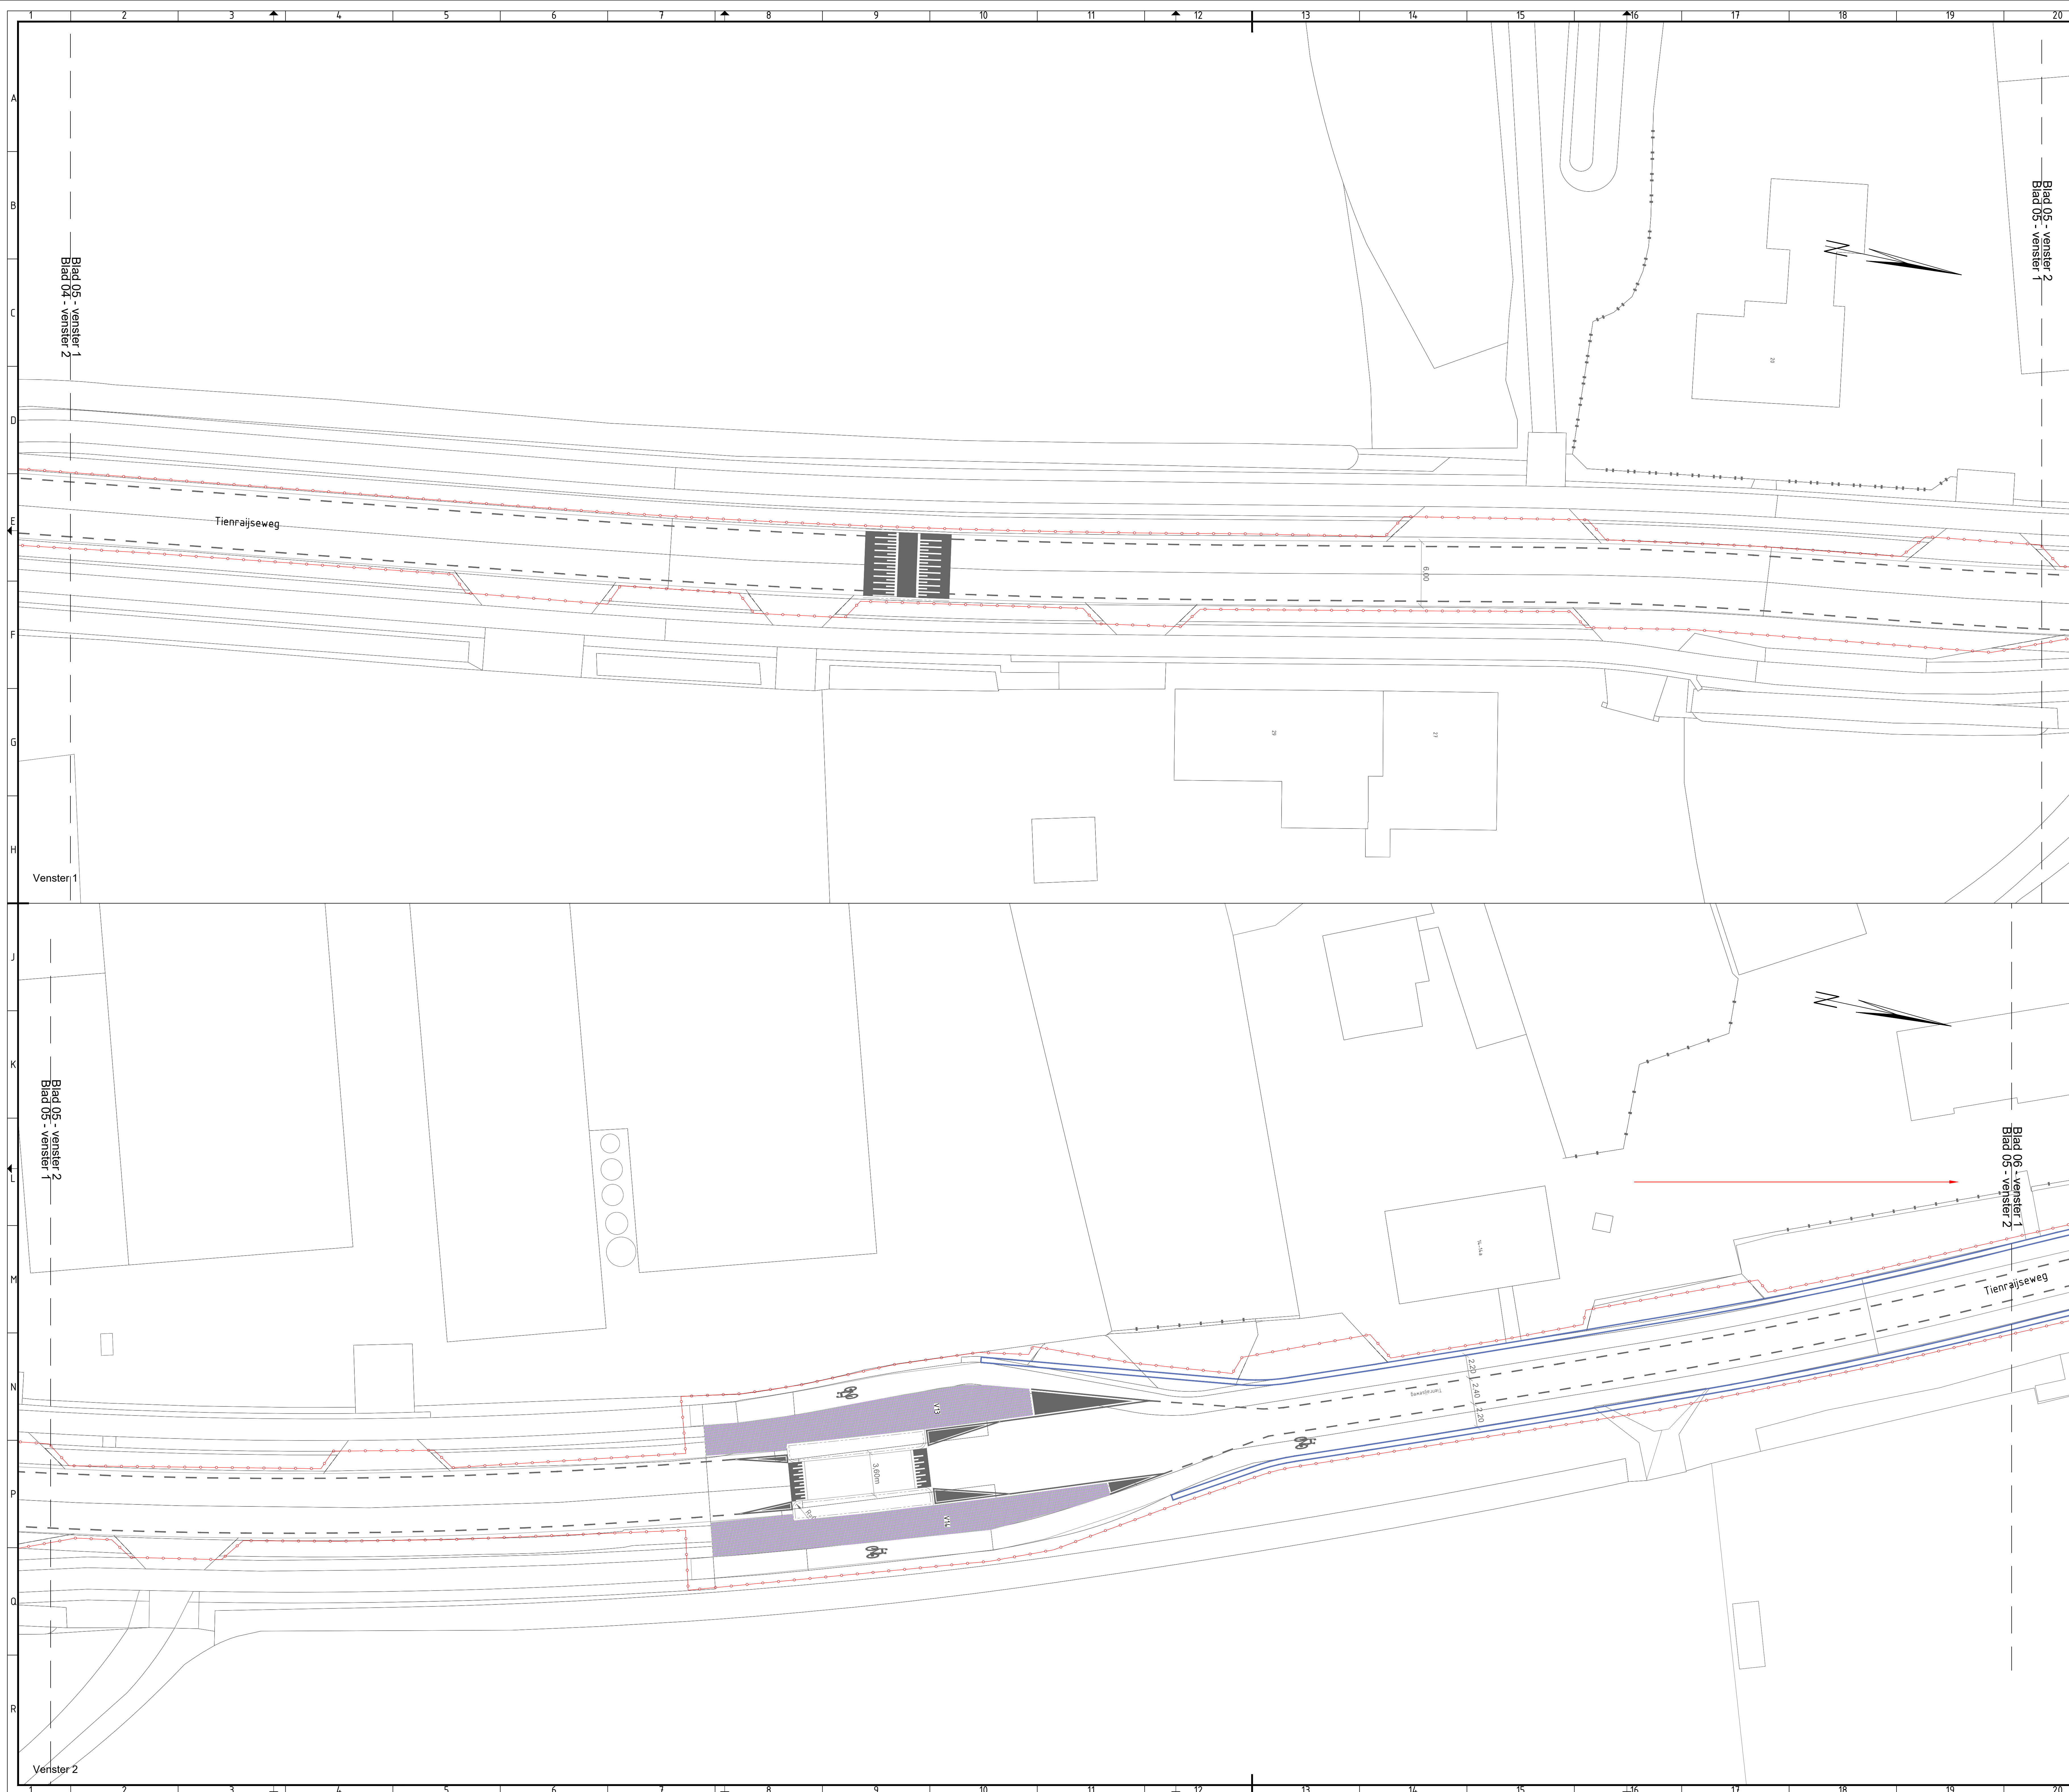


Legenda

Bomen


- Qb (*Quercus bicolor*)
Tc (*Tilia cordata*)
UNH (*Ulmus 'New Horizon'*)
Ag (*Alnus glutinosa*)
PTT (*Populus tremula* 'Tapiu')
Qp (*Quercus palustris*)
- Populus nigra 'Italica'

Groenvakken

- | | |
|---|-------------------------------------|
|  | Ribes alpinum 'Schmidt' |
|  | Acer Campestre |
|  | Diervilla rivularis 'Honeybee' |
|  | Rosa rugosa 'Short Track' |
|  | Lonicera pileata |
|  | Spiraea betulifolia 'Tor' |
|  | Symphoricarpos canadensis 'Hancock' |

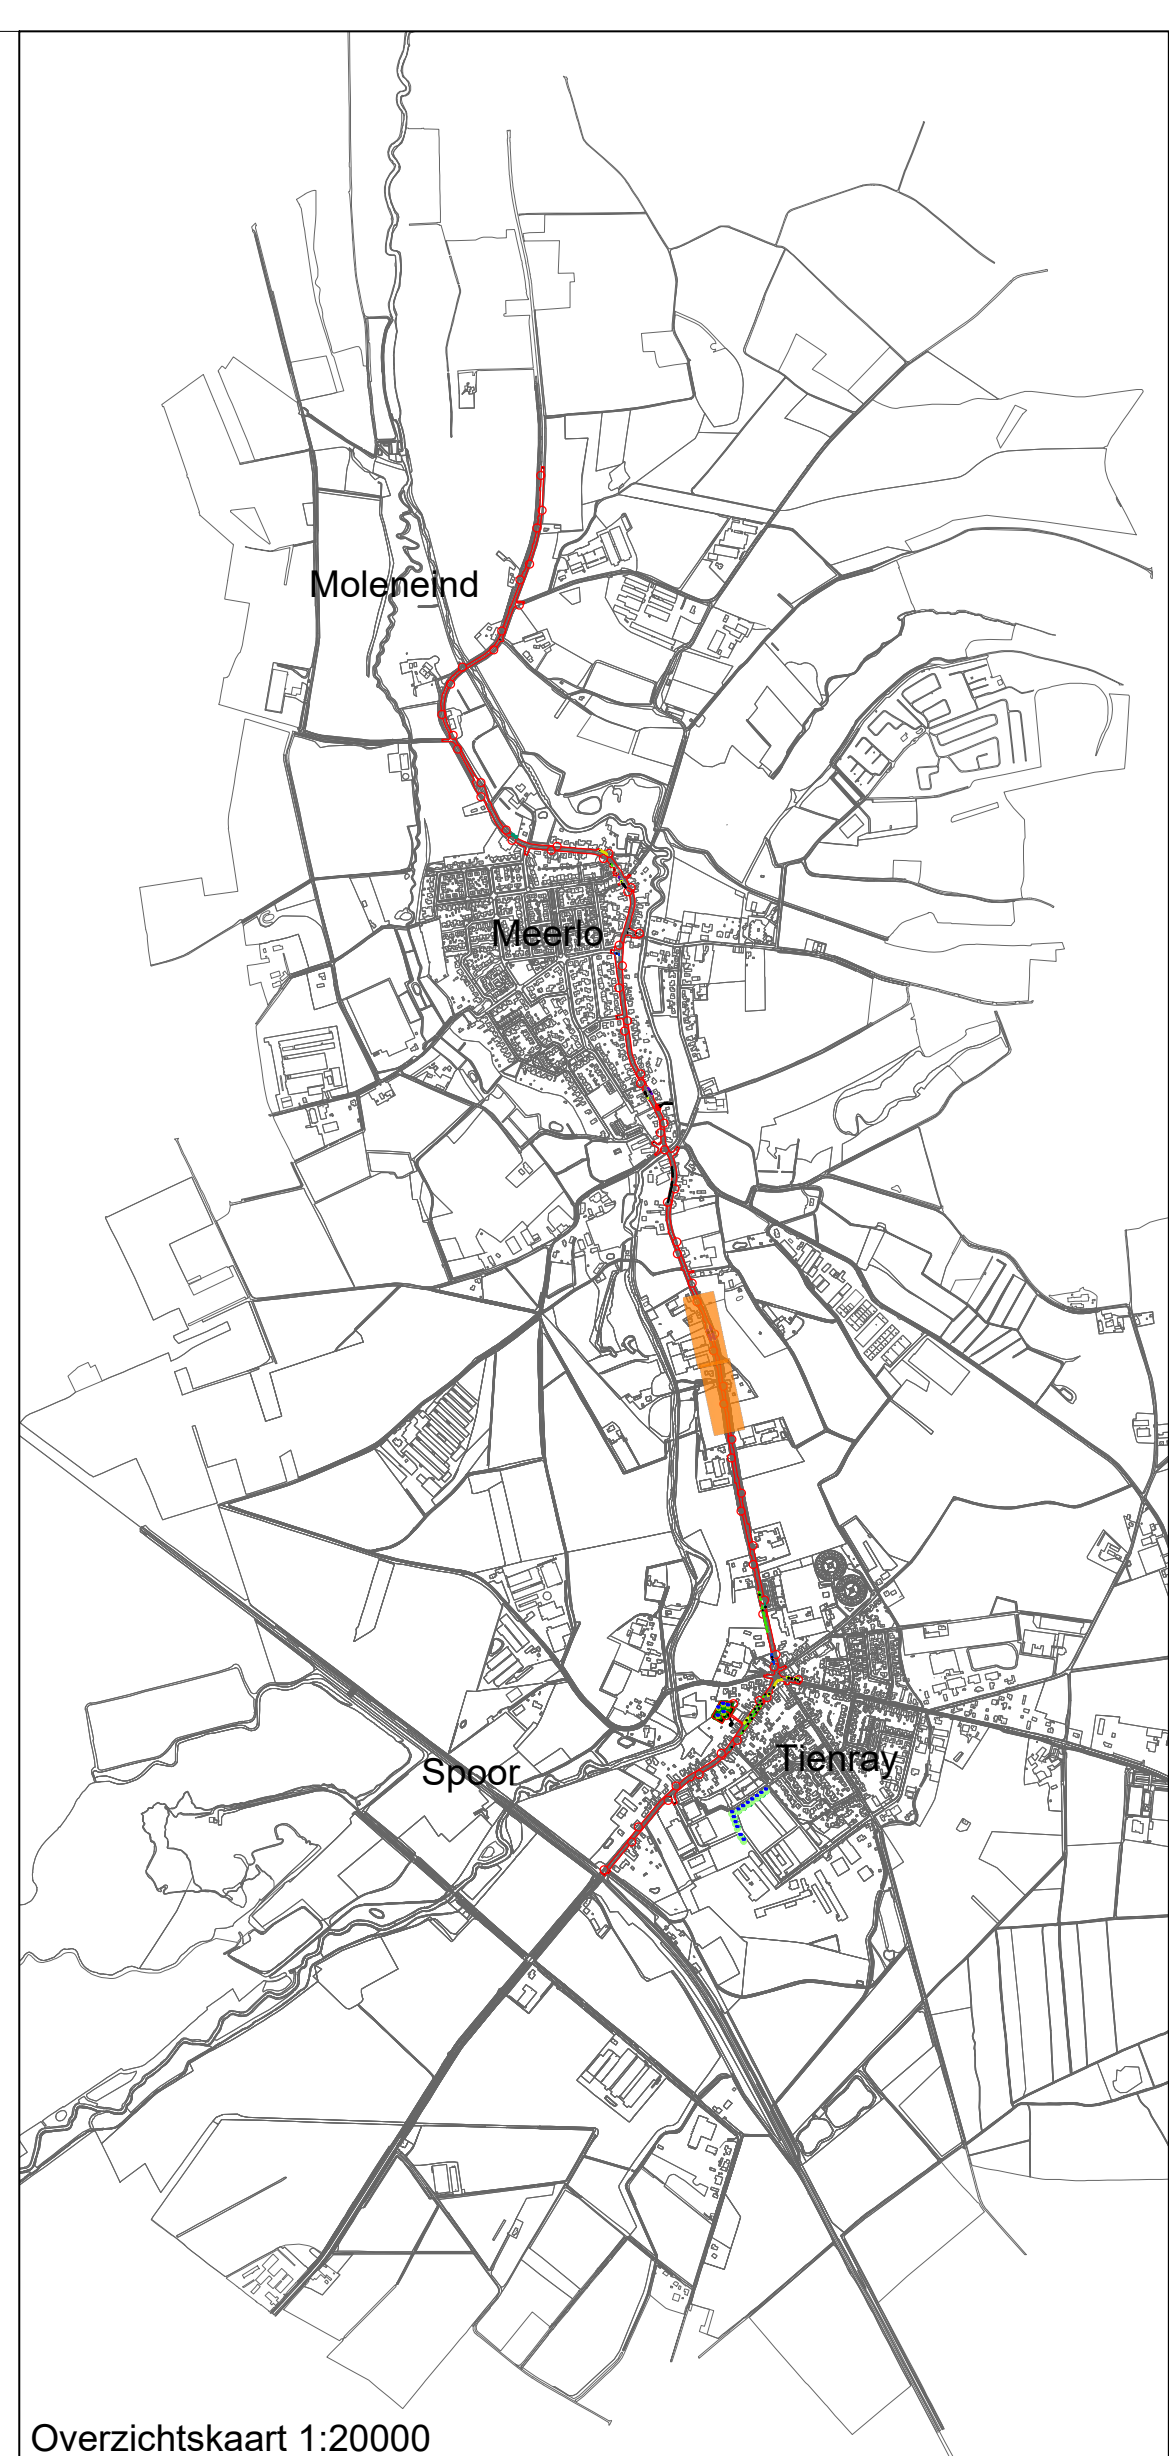

Overzichtskaart 1:20000

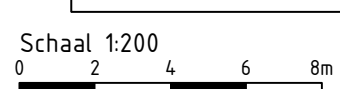

POI 01 Eerste wijziging Revisie: Ontwerping		RBr: Getekend:	PvB: Geoordeeld:	01-07-2006 Datum:
Onderwerpen: Haskoning Nederland B.V.		Geldigheid: M/V		
Omschrijving: Gemeente Horst aan de Maas				
Project: Reconstructie N554				
Omschrijving: Groenplan				
 Haskoning <i>Enhancing Society together</i>				
Vers: 00 Formaat: A0 Schaal: 1:200		Dataserie: Zwal Status: Definitief Blad: 5 van 13		
Tekeningenummer: BJ2118-HAS-WZ-XX-DG-C-000605				