
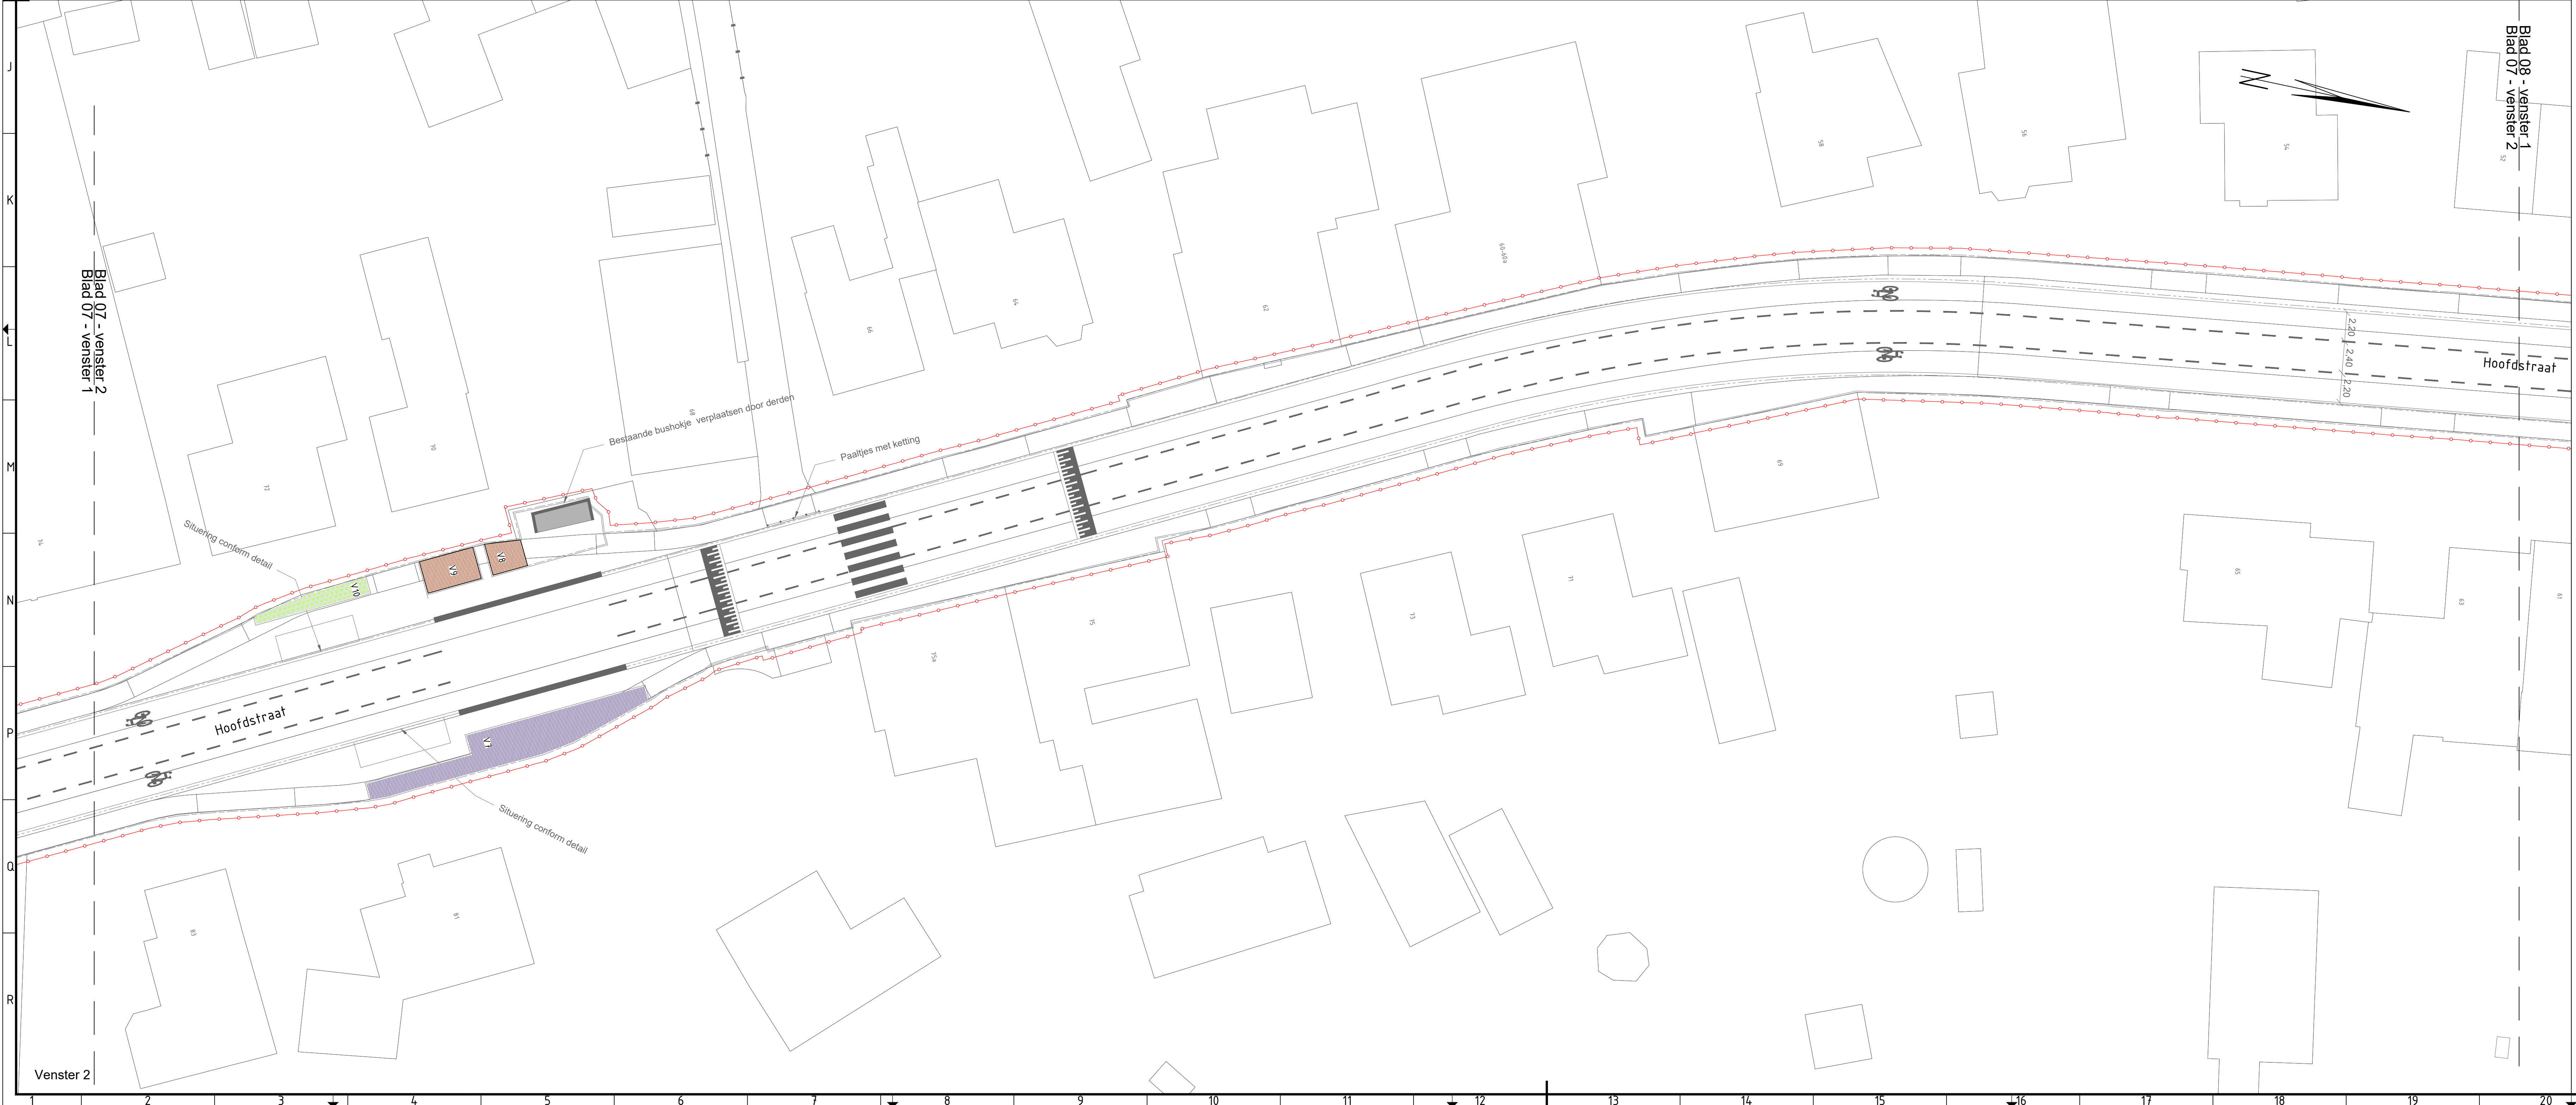


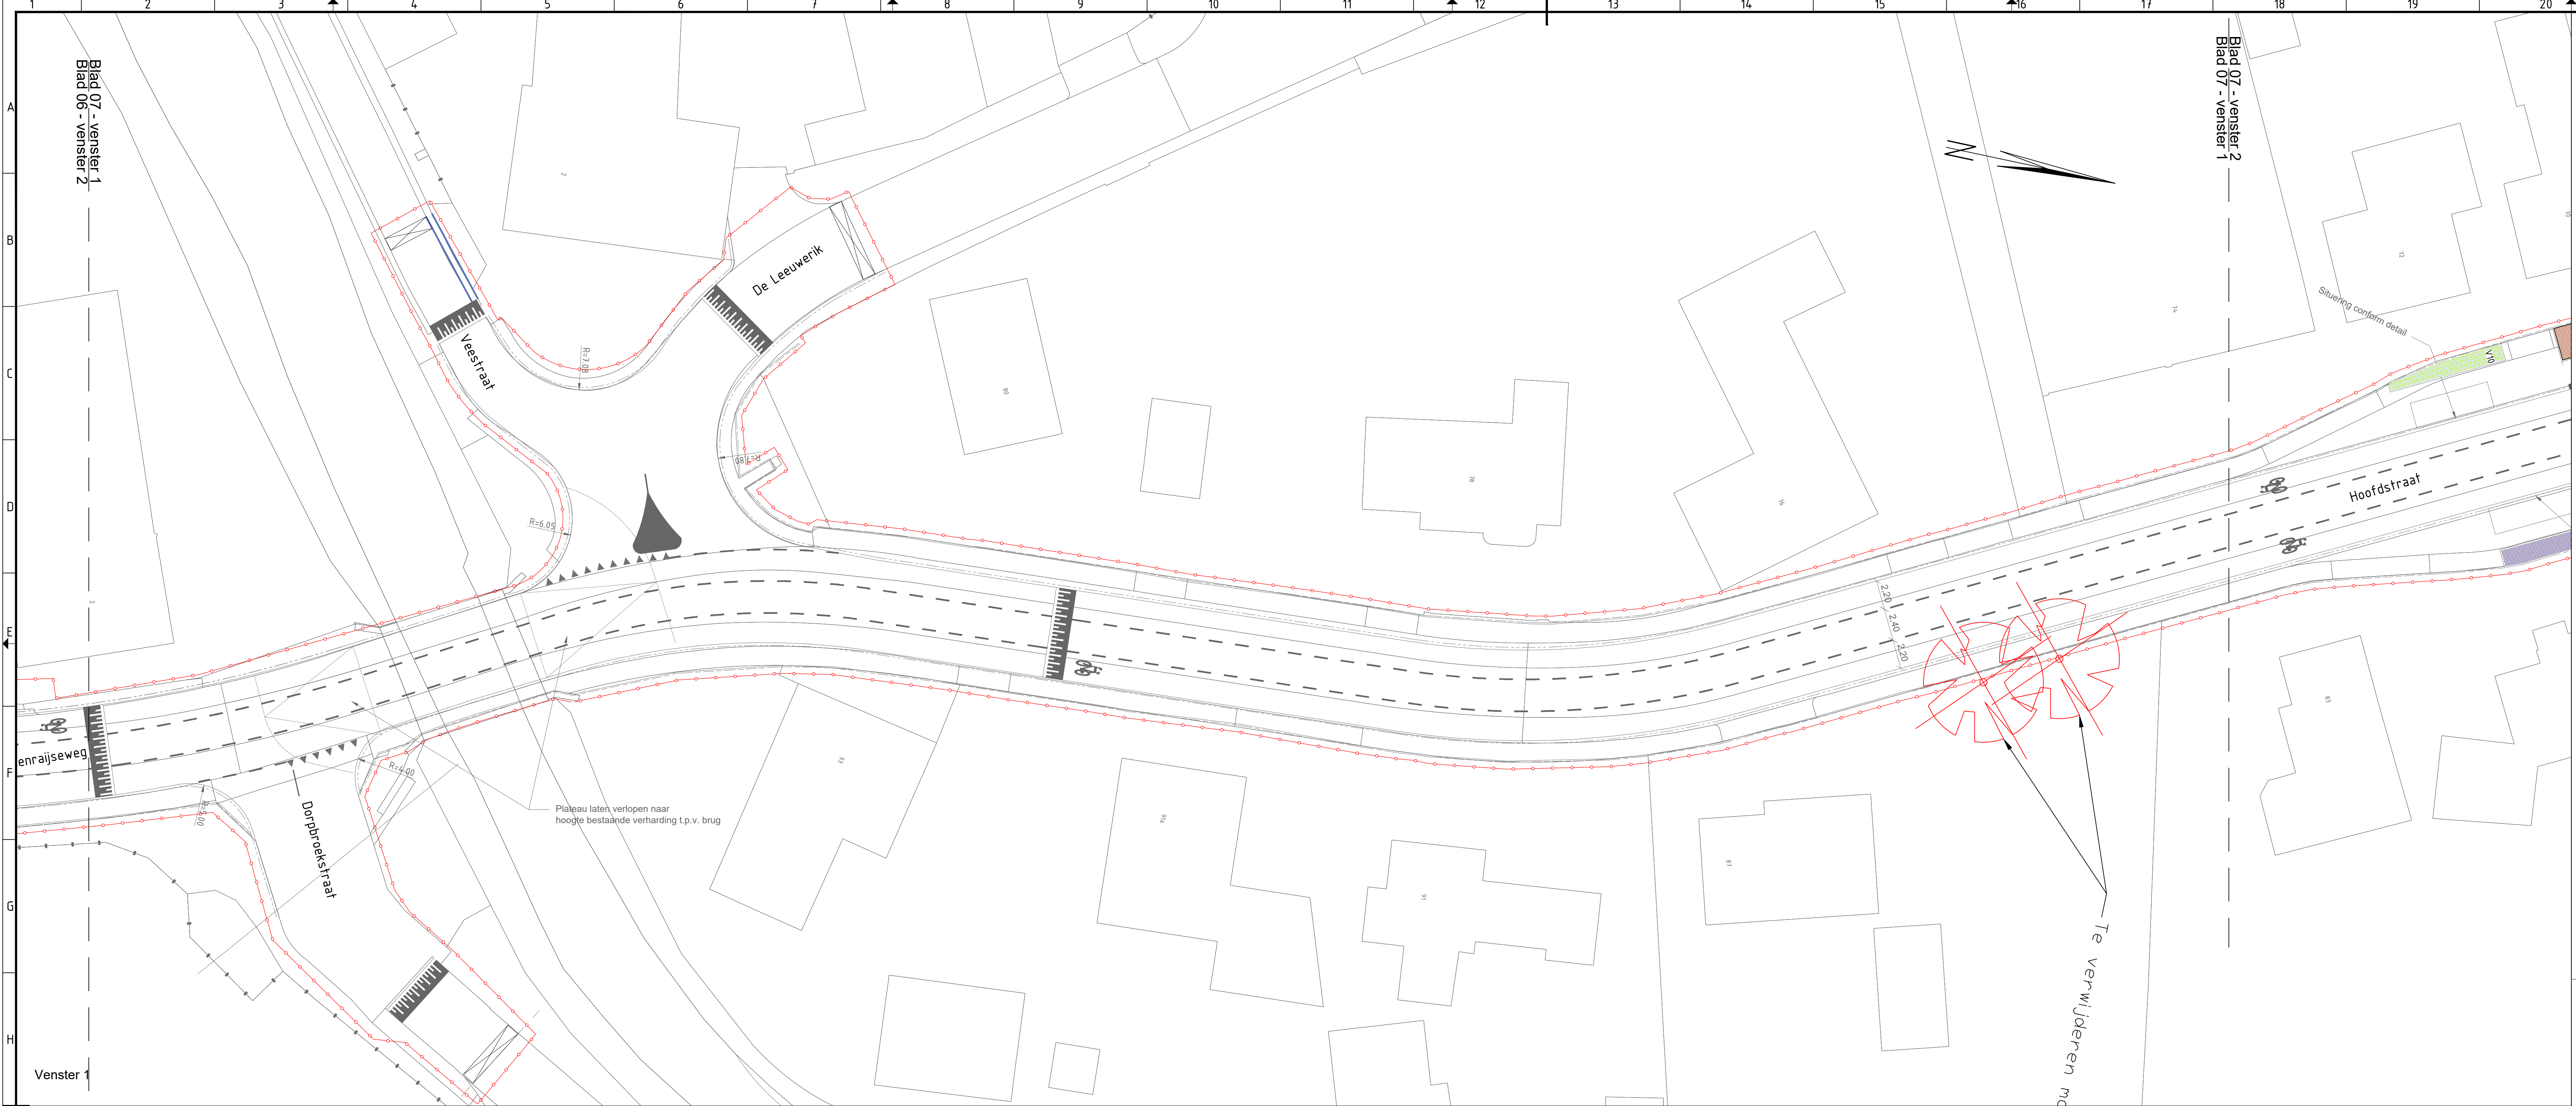

Legenda

Bomen

- Qb (Quercus bicolor)
- Tc (Tilia cordata)
- UNH (Ulmus 'New Horizon')
- Ag (Ainus glutinosa)
- PT (Populus tremula 'Tapiar')
- Op (Quercus palustris)
- Populus nigra 'Italica'
- Te kappen bomen

Groenvakken

- Ribes alpinum 'Schmidt'
- Acer Campestre
- Diervilla rivularis 'Honeybee'
- Rosa rugosa 'Short Track'
- Lonicera pileata
- Spiraea betulifolia 'Tor'
- Symphoricarpos chenaultii 'Hancock'

POI 01	Beleids uitgang	HR	RvB	01-07-2025
Beleids	Ontwikkeling	Beleids	Beleids	Beleids
Ontwikkeling	Haskoning Nederland B.V.	Beleids	Beleids	Beleids
Opdrachtgever	Gemeente Horst aan de Maas	Beleids	Beleids	Beleids

Project	Reconstructie N554	Ontwikkeling	Groenplan
---------	--------------------	--------------	-----------

Formaat	A0	Status	Definitief
Schaal	1:200	Blad	7 van 13
Projectnummer	BJ2118-HAS-WZ-XX-DG-C-000607		

Haskoning
Shaping Society Together