


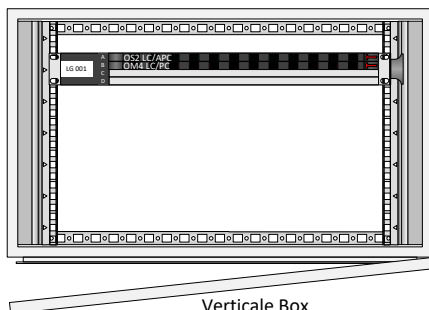

Verticale Box
BxHxD
600x760x350

01	A 01 t/m 24 SM→ G. B9100 R. 1.03 K. DPO	B 01 t/m 24 MM→ G. B9100 R. 1.03 K. DPO
02		
03		
04		
05		

Legenda: Labelen	
G	= Gebouw
R	= Ruimte
K	= Kast
PDN	= NoBreak 230V~
PDB	= Break 230V~
PD48	= Power Distributie 48VDC
CU	= Cube
LG	= Lokaal Glasvezel
PP	= PatchPaneel
A...B	= Tray positie
01...02	= Tray positie
/24	= aantal vezels, aders

 Defensie Materieel Organisatie Ministerie van Defensie DMO JIVC GIT&INFRA T&T	Onderwerp: VerticalBox t.b.v. DPO locaties		Status:	Definitief		A4		
	Site nr.:	05H09	Sleutellijst:	----	Uitg.:	1	Datum:	31-03-23
	Locatie:	Depot Leeuwarden		Uitg.:	--	Gew.:	-----	
	Plaats:	Trekwei 12 9033 WC Deinum						
	Gebouw:	B9567	Ruimte:	1.01	Tek.:	E. Hogenkamp		