


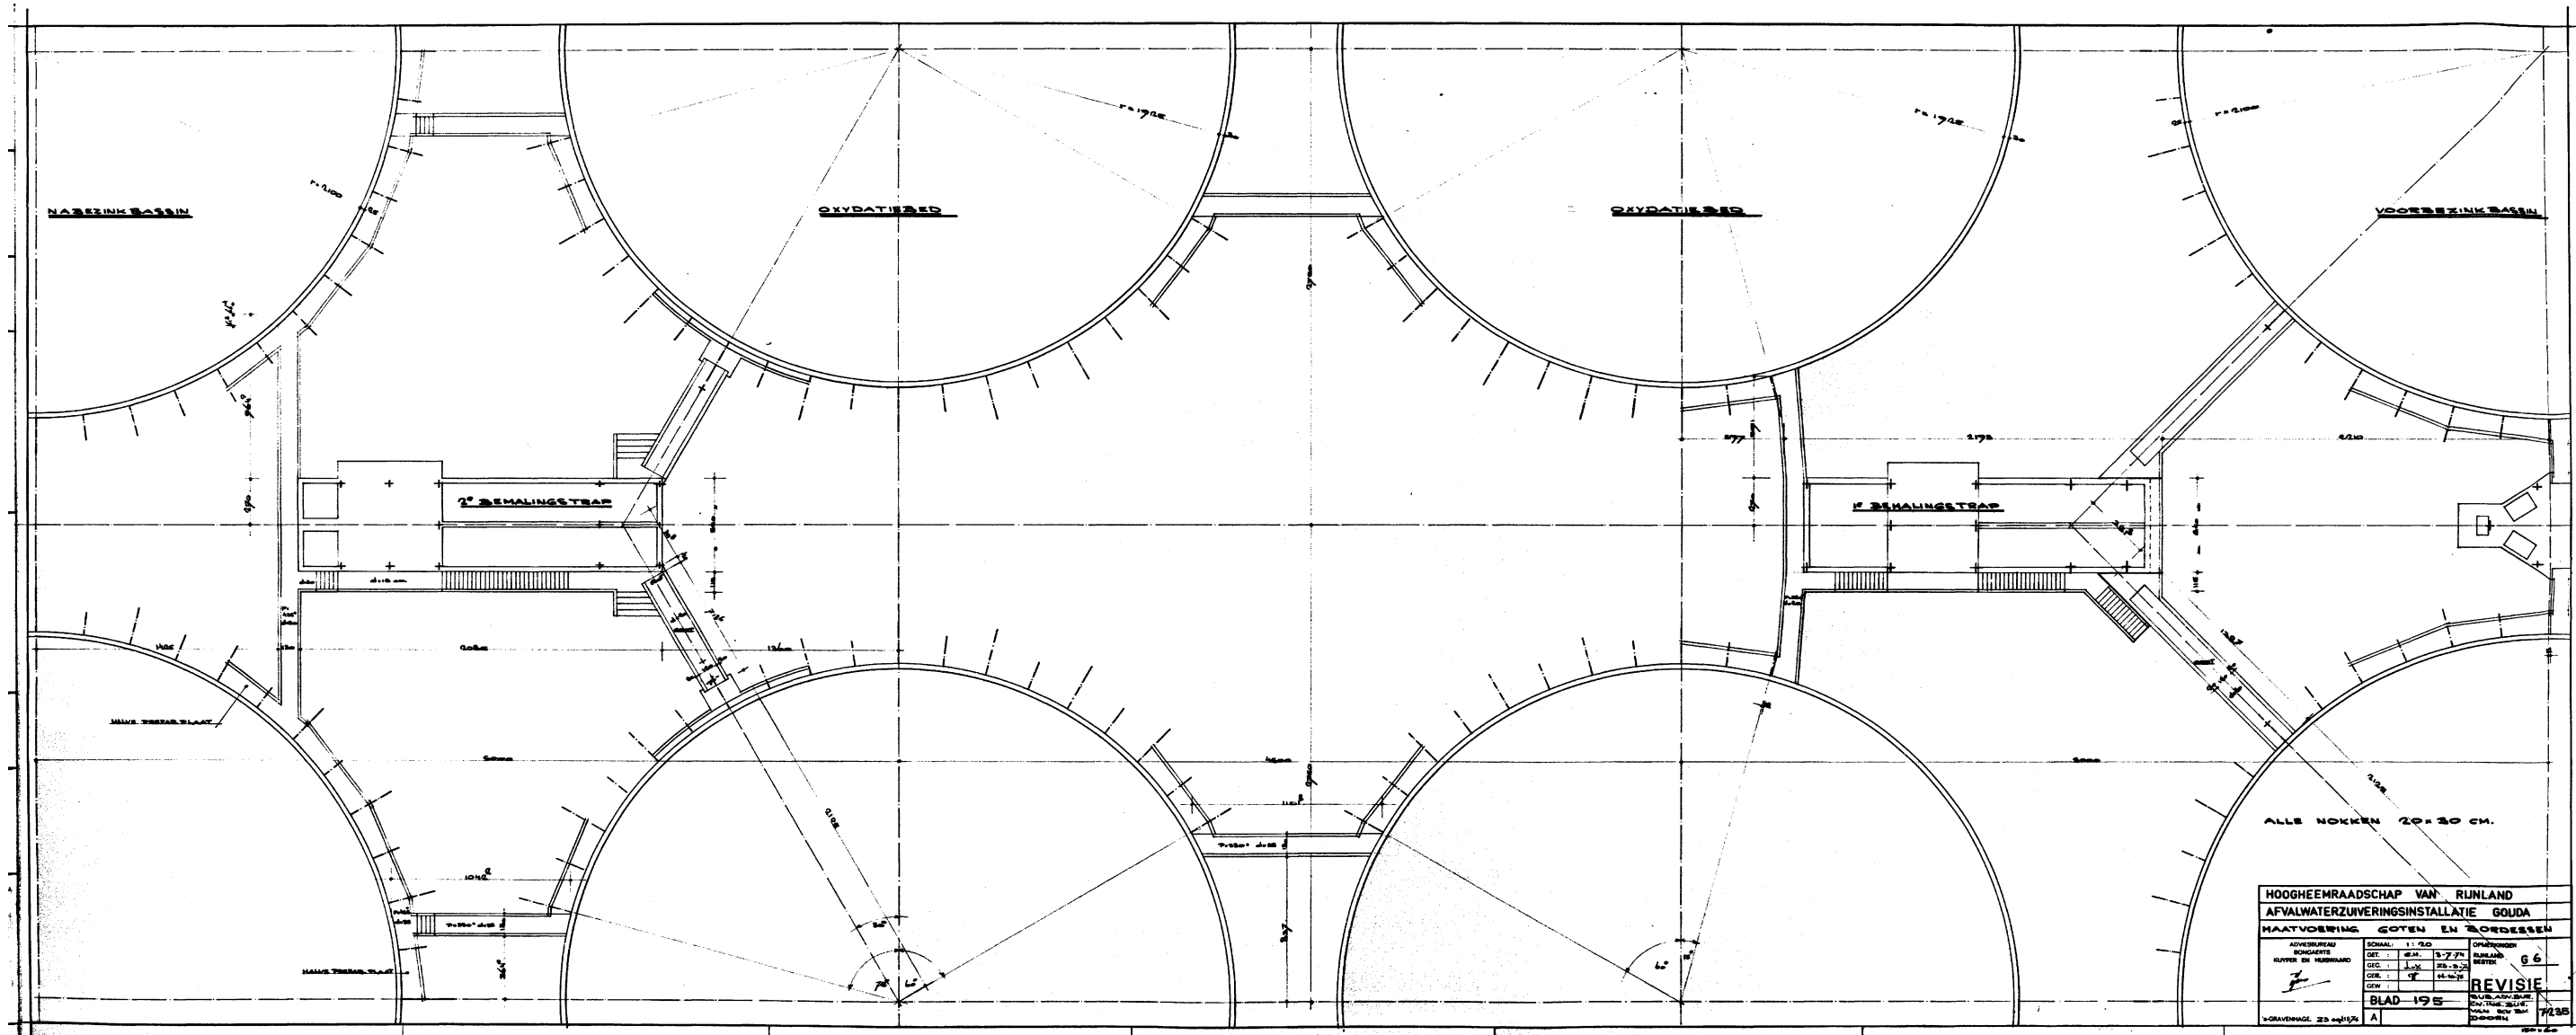

HOOGHEEMRAADSCHAP VAN RUNLAND			
AFVALWATERZUIVERINGSINSTALLATIE GOUDA			
MAATVOERING GOTEN EN BORESEN			
