


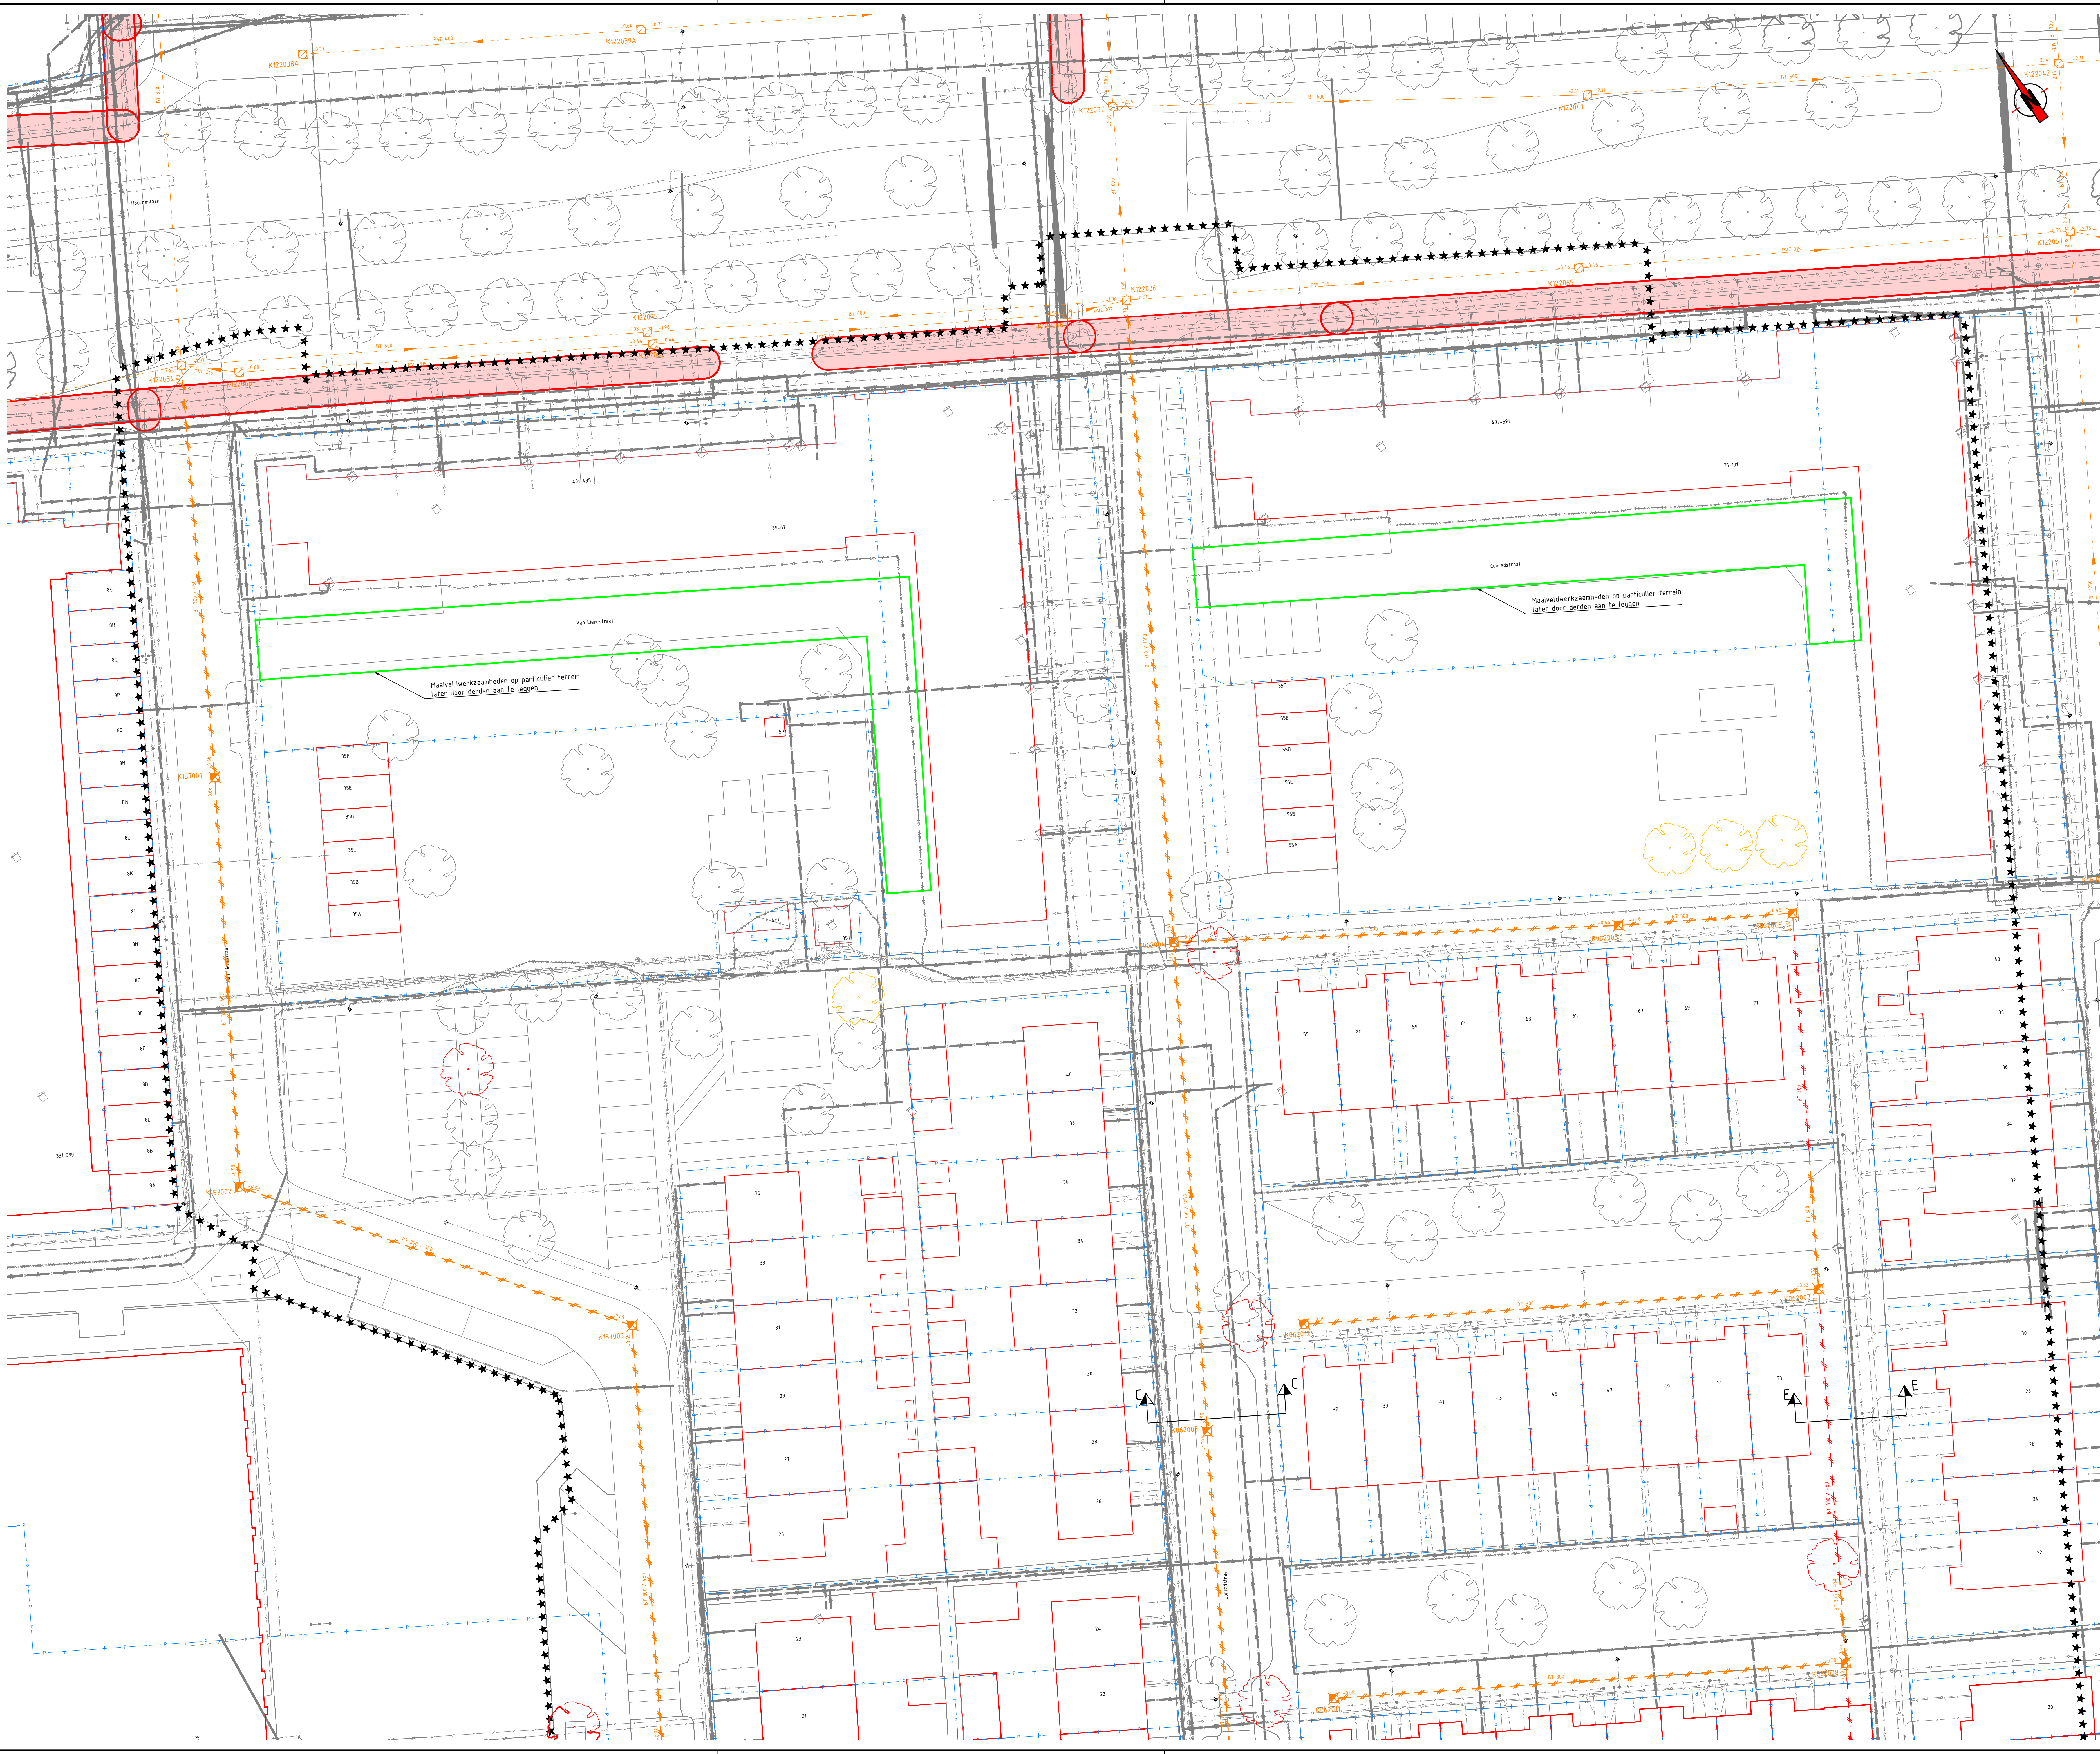

Verklaring riolering en algemeen

Bestaande situatie

Werkgrens

Perceelgrens

12

Bestaande bebouwing

Bestaande boom

Bestaande boom, herplanten gewenst

Bestaande boom, herplanten + verplaatsen naar andere locatie en bestaande boom roeien

Handhaven GWA-riool en inspectieput met materiaal, afmeting, stroomrichting, b.o.b.-maat en putnummer.
K122057
K122055
K122000

Verwijderen GWA-riool en inspectieput met materiaal, afmeting, stroomrichting, b.o.b.-maat en putnummer.
K122057
K122055
K122000

Verwijderen Asbest houdend GWA-riool met materiaal, afmeting, stroomrichting en b.o.b.-maat.
K122057
K122055
K122000

Volschuiven GWA-riool met materiaal en afmeting
K122057
K122055
K122000

Bestaande trottoir- of straatkolk. Indien mogelijk handhaven of anders opslaan in depot

Verklaring bestaande kabels en leidingen (excl. riolering)

Datafrankkabel

Electriciteit laagspanningskabel

Electriciteit middenspanningskabel

Electriciteit hoogspanningskabel

Gas laagdrukleiding


Gas hogedrukleiding

Waterleiding

Voorzorgsmaatregelen electriciteit hoogspanningskabel, waterleiding en gas hogedrukleiding

Opmerkingen

- De huisaansluitingen zijn indicatief aangegeven.
- De huisaansluitingen van de flats en de school zijn niet aangegeven.
- Proefsleufinformatie niet leesbaar op afdruk, deze is indicatie van de locatie weergegeven. Voor proefsleufinformatie verwijzen wij naar de digitale tekeningen.

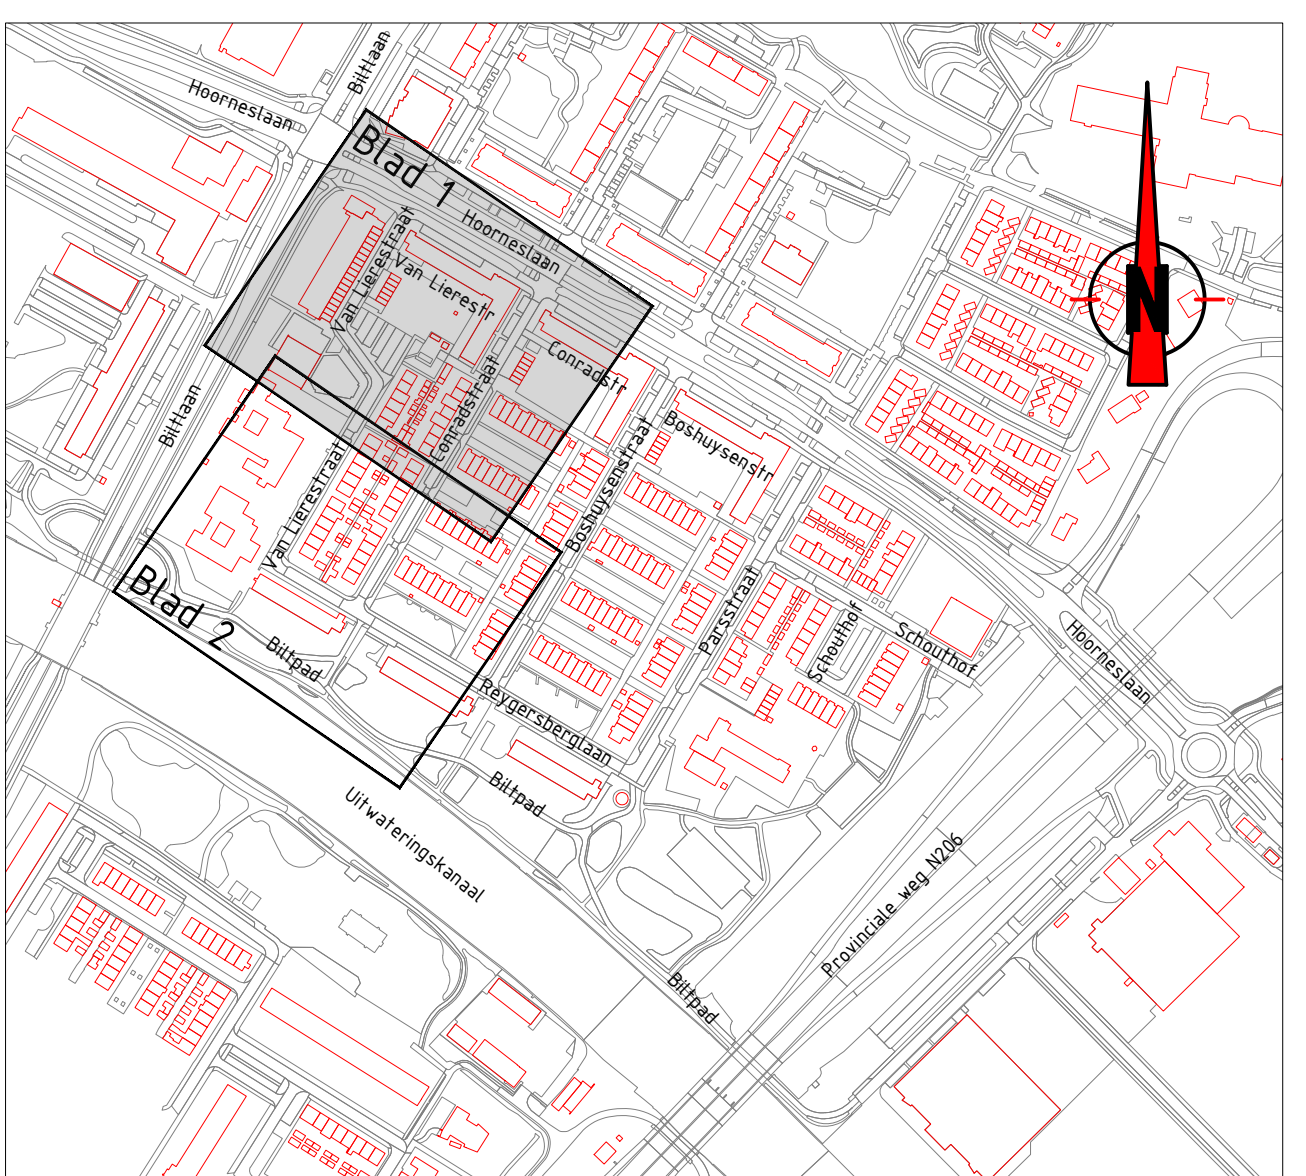

Opmerkingen

- Meetvoering in meters, tenzij anders aangegeven
- Afmetingen materialen in millimeters, tenzij anders aangegeven
- Hoogten in meters t.o.v. NAP
- Hoeken in graden

0 2 4 6 8m

Pro Infra	Gedweng 11	2632 BD Noorderp	www.proinfra.nl
project	Fase 1 Kalkoven		
onderwerp	Ondergrondse infrastructuur		
opdrachtgever	Gemeente Katwijk	projectnummer	26030
tekenaar	D. Eijsten	projectfase	Bestekfase
tekeningnummer	26030-OT-3-01	schaal	1:200
versie	0	blad	1 van 2
status	Definitief	datum	02-09-2026

proinfra

Pro Infra | Gedweng 11 | 2632 BD Noorderp | www.proinfra.nl

project Fase 1 Kalkoven

Ondergrondse infrastructuur

Opbreuk riolering

opdrachtgever Gemeente Katwijk

tekenaar D. Eijsten

tekeningnummer 26030-OT-3-01

projectnummer 26030


projectfase Bestekfase

schaal 1:200

blad 1 van 2

status Definitief

datum 02-09-2026

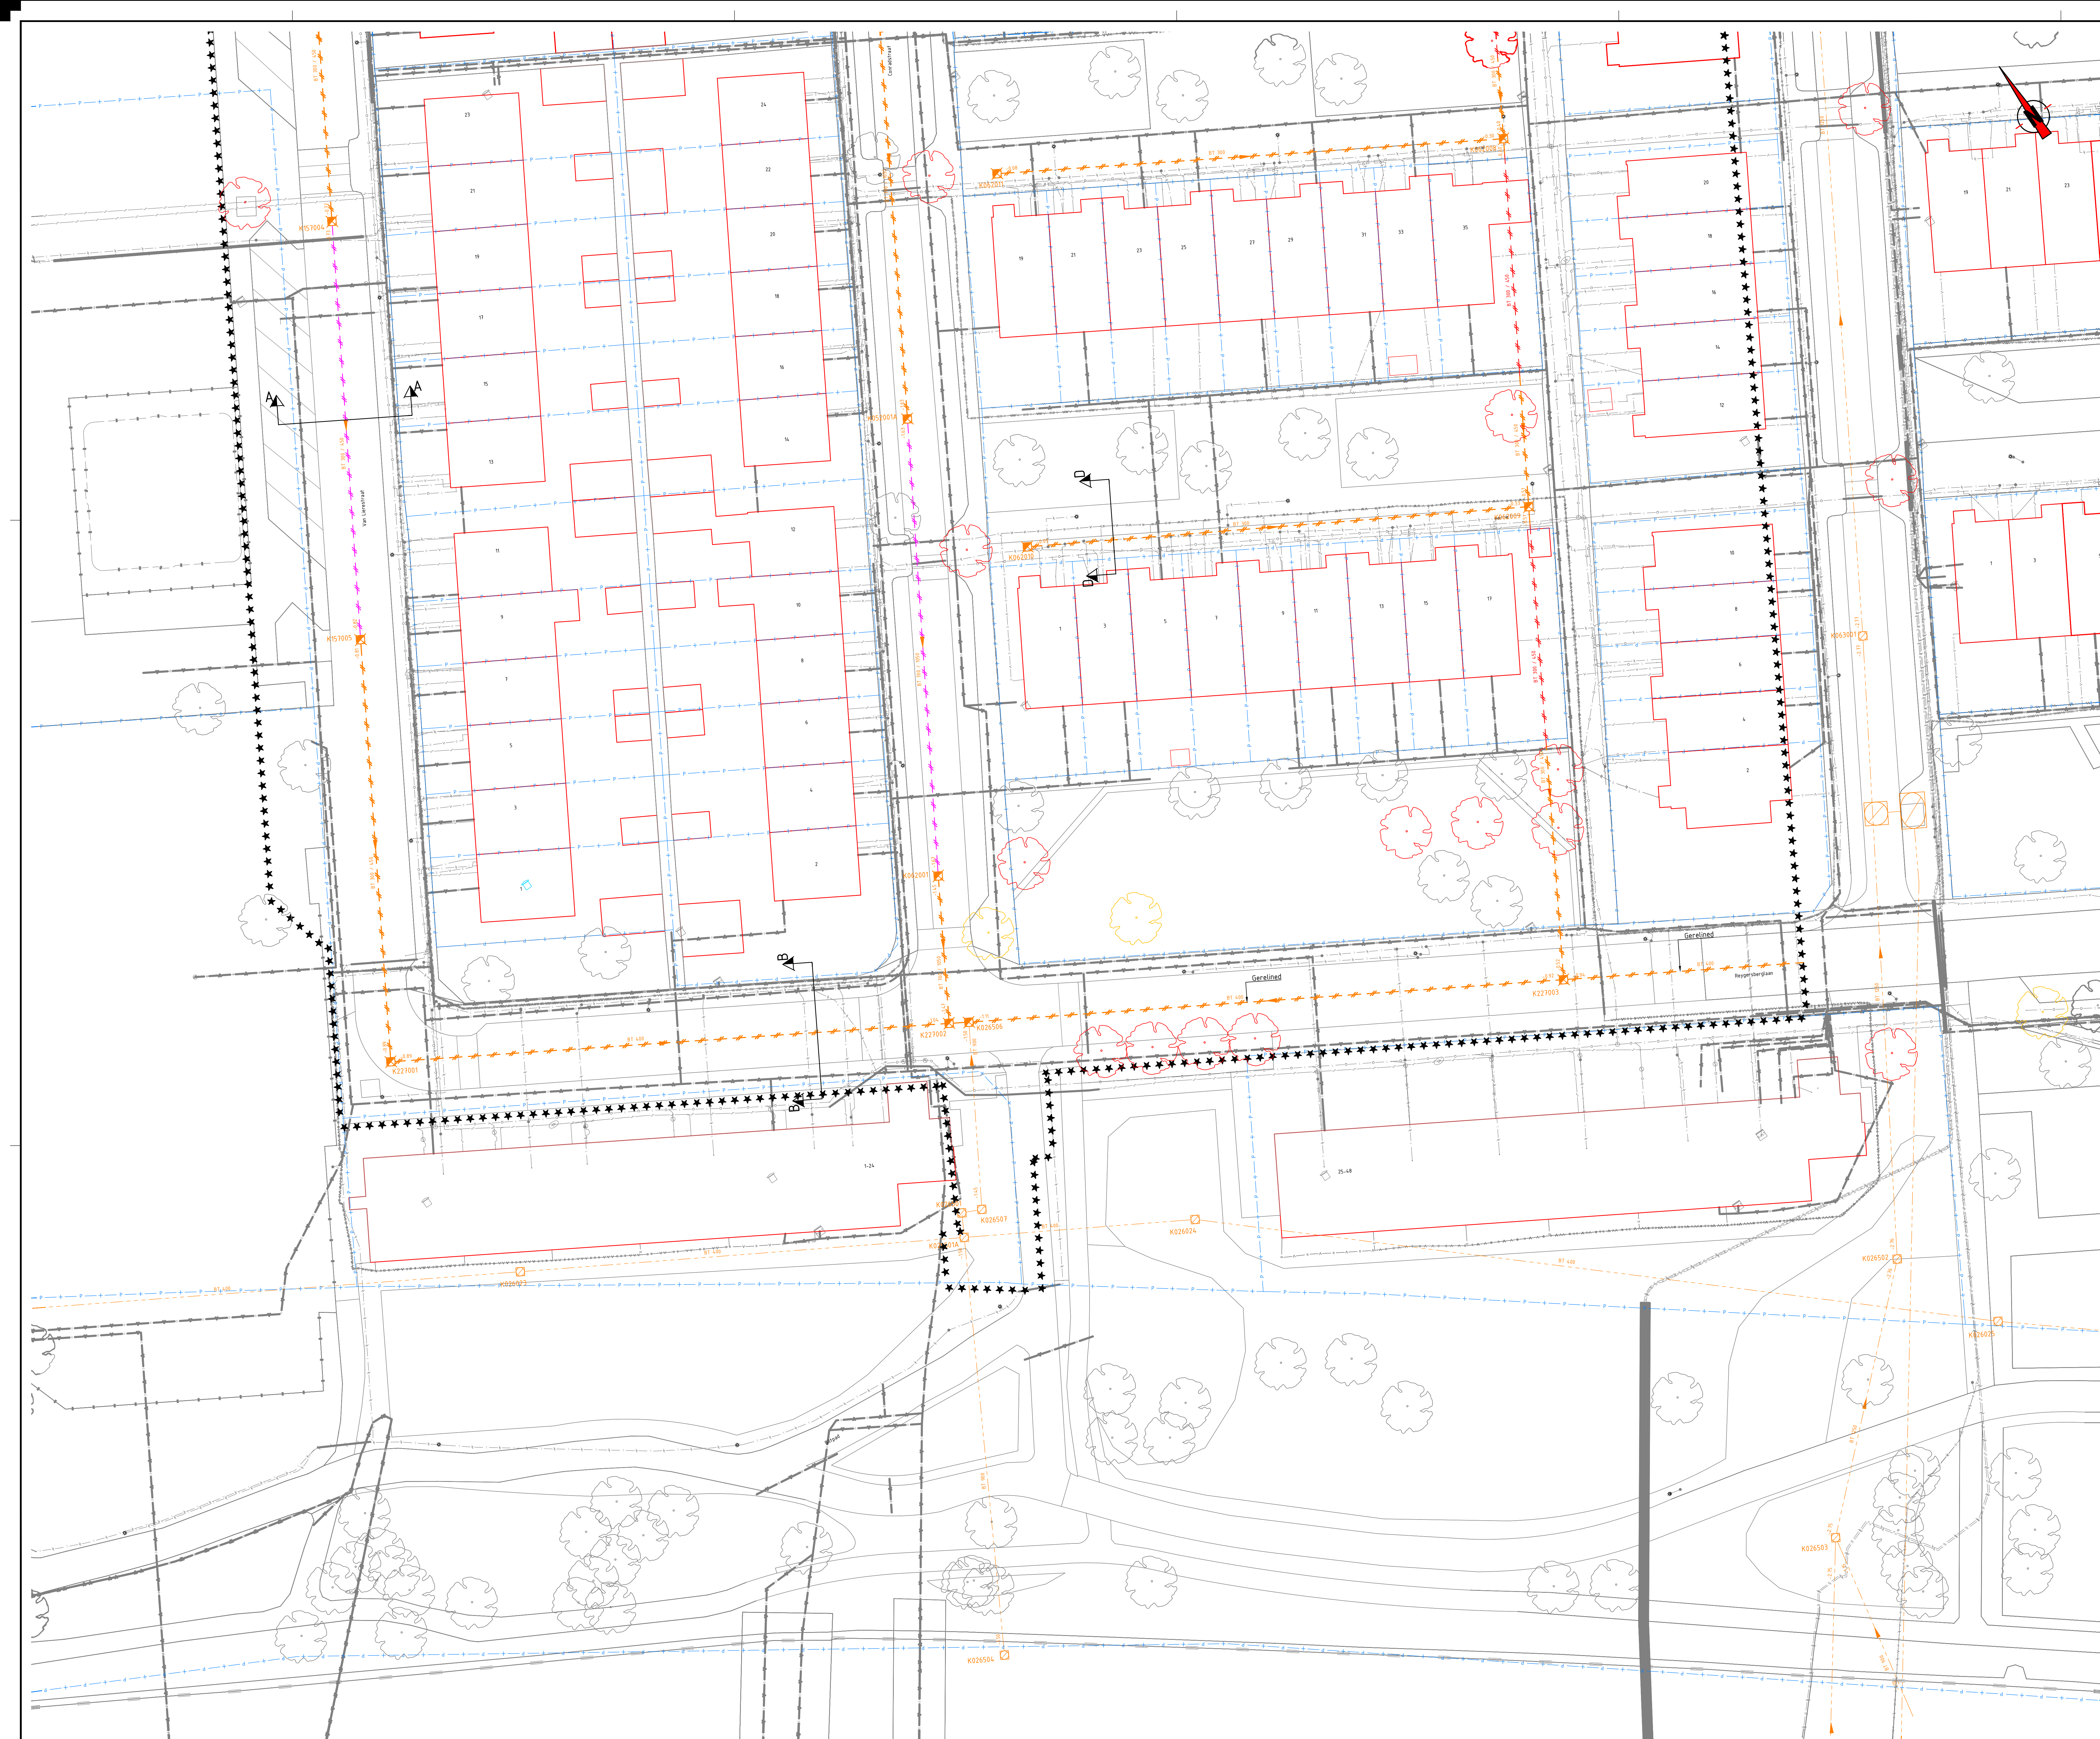

Verklaring riolering en algemeen



 - Verwijderen GWA-riool en inspectieput met materiaal, afmeting, stroomrichting, b.o.b.-maat en putnummer** (Remove GWA sewer and inspection pit with material, dimensions, flow direction, b.o.b.-size and pit number): Represented by a red line with a red 'X' over it.
 - Verwijderen Asbest houdend GWA-riool met materiaal, afmeting, stroomrichting en b.o.b.-maat** (Remove asbestos-containing GWA sewer with material, dimensions, flow direction and b.o.b.-size): Represented by a red line with a red 'X' over it.
 - Volvoorschuimen GWA-riool met materiaal en afmeting** (Foam GWA sewer with material and dimensions): Represented by a red line with a red 'X' over it.
 - Bestaande trottoir- of straatkolk. Indien mogelijk handhaven of anders opslaan in depot.** (Existing sidewalk or street pit. If possible, maintain or otherwise store in depot): Represented by a red line with a red 'X' over it.




Verklaring bestaande kabels en leidingen (excl. riolering)

- | | |
|---|--|
|  | Dataversporkabel |
|  | Electriciteit laagspanningskabel |
|  | Electriciteit middenspanningskabel |
|  | Electriciteit hoogspanningskabel |
|  | Gas lagedrukleiding |
|  | Gas hogedrukleiding |
|  | Waterleiding |
| | Voorzorgsmaatregelen electriciteit hoogspanningskabel, waterleiding en gas hogedrukleiding |


Opmerkingen

- De huisaansluitingen zijn indicatief aangegeven.
- De huisaansluitingen van de flats en de school zijn niet aangegeven.
- Proefstufinformatie niet leesbaar op afdruk, deze is indicatie van de locatie weergegeven. Voor proefstufinformatie verwijzen wij naar de digitale tekeningen.

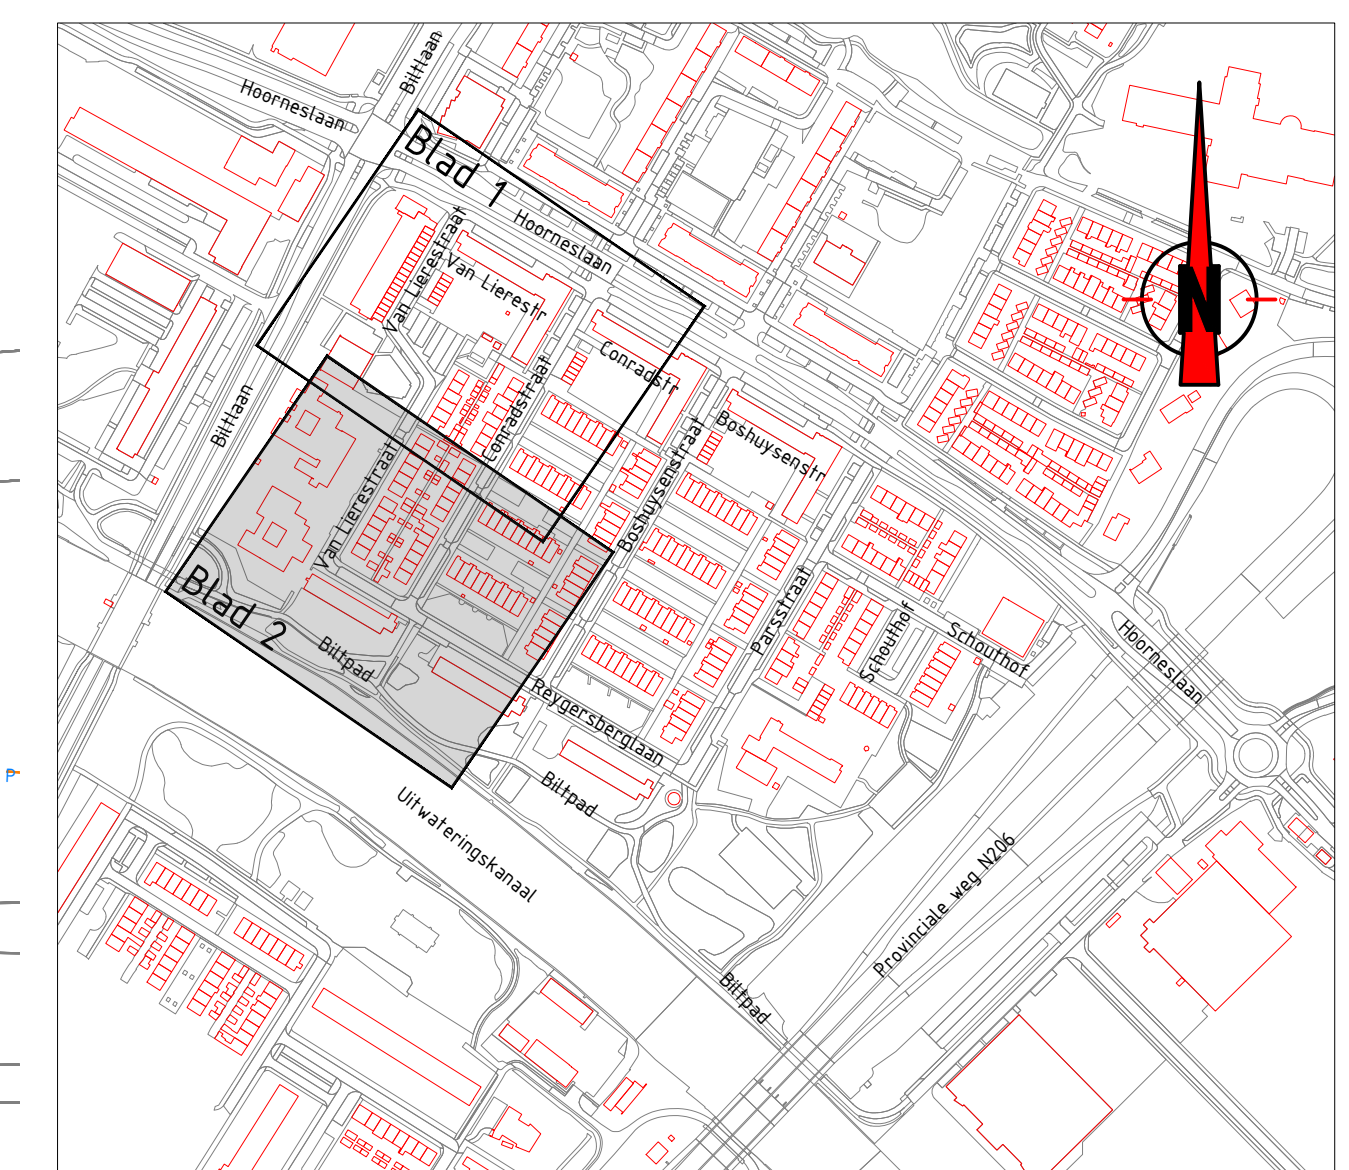

Opmerkingen

- Maatvoering in meters, tenzij anders aangegeven
- Afmetingen materialen in millimeters, tenzij anders aangegeven
- Hoogtematen in meters t.o.v. NAP
- Hoeken in graden

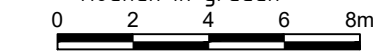

==	==	==	==
==	==	==	==
==	==	==	==
0	Definitief	DEL	02-09-2026
versie	omschrijving	tekenjaar	datum

Pro Infra | Gildeweg 11 | 2632 BD Nootdorp | www.proinfra.nl

Fase 1 Kalkoven

Ondergrondse infrastructuur

onderwerp	Opbreken riolering
-----------	--------------------

Gemeente Katwijk

tekenaar	D. Elsten
----------	-----------

26030-OT-03-02

C:\Users\delsten\appdata\local\26830_Kal

C:\Users\delsten\preinfant\26030 Kalkoen rieling splitsing bestek - Ka - General\04. Tekening\26030-OT-3-01.dwg