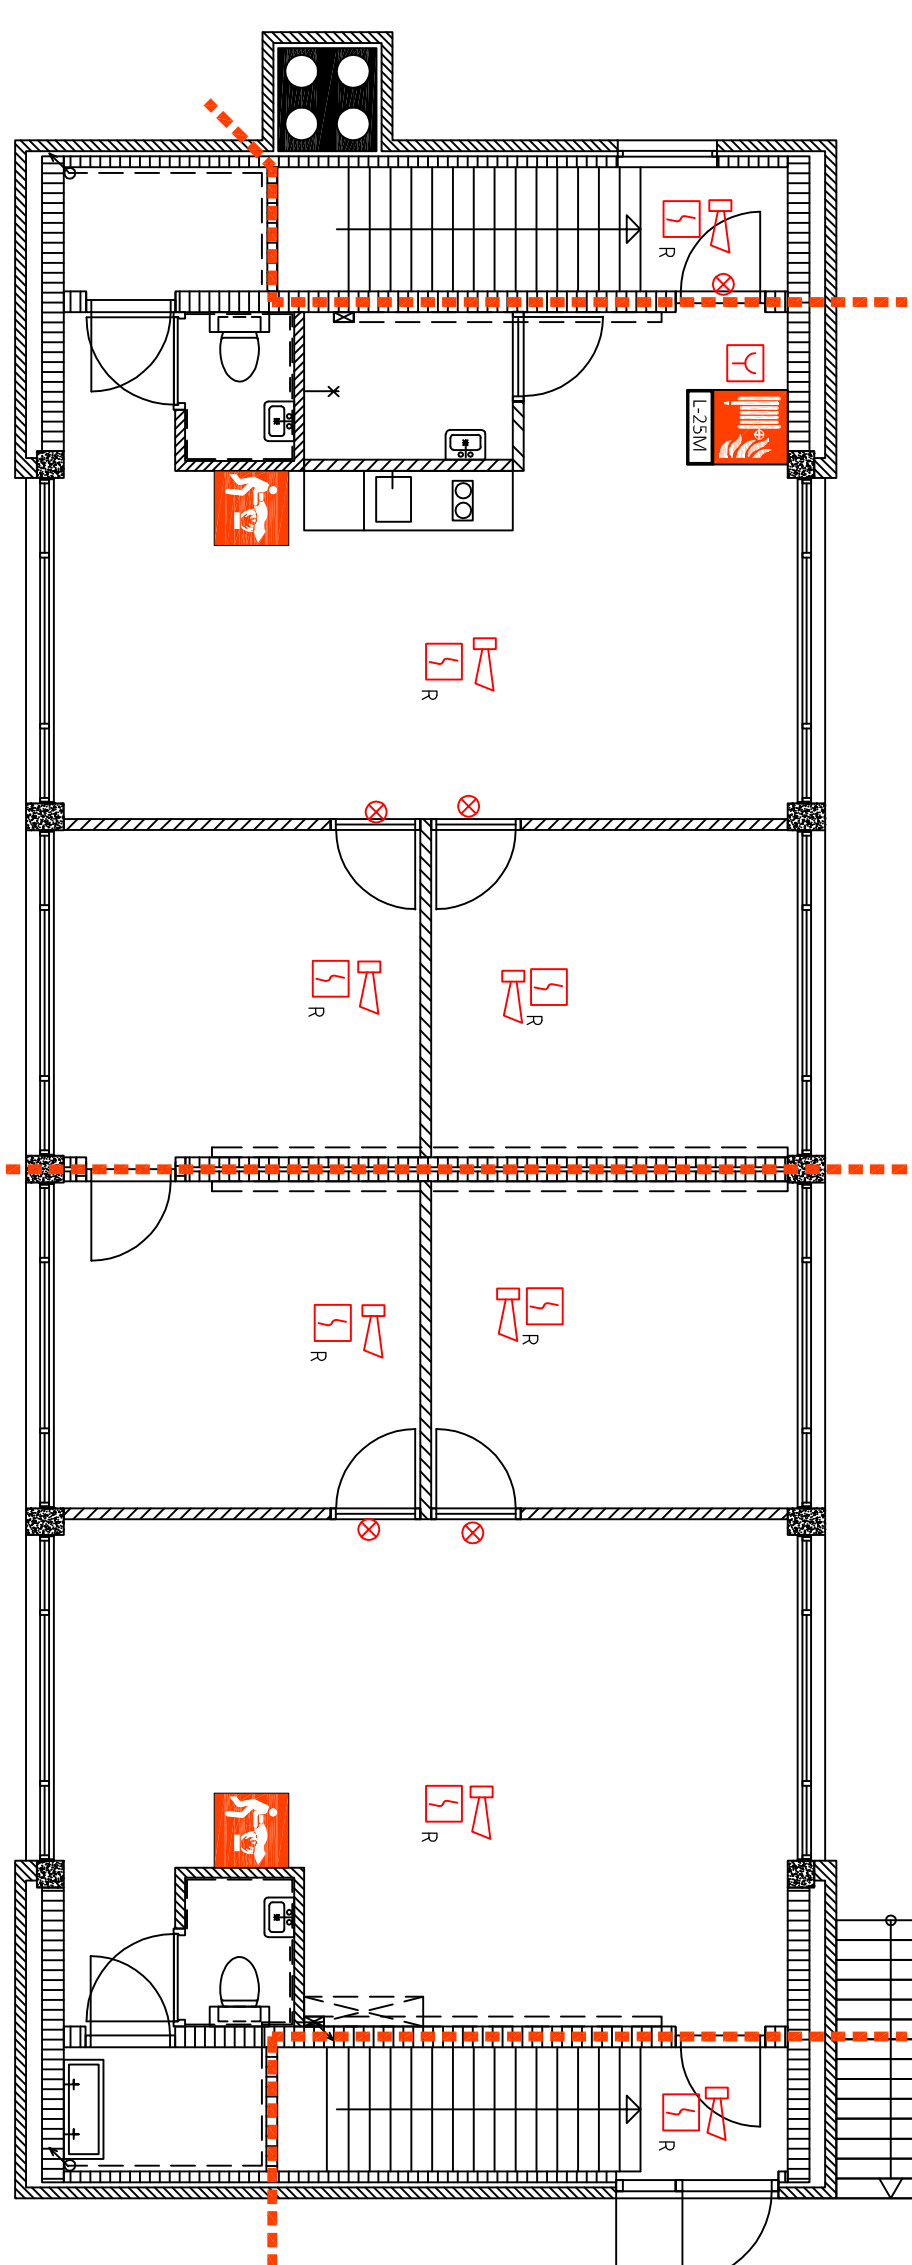
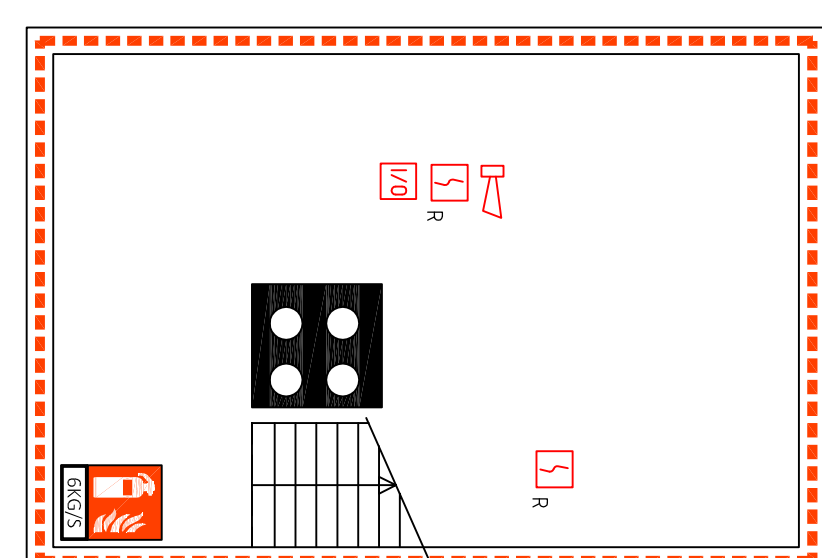
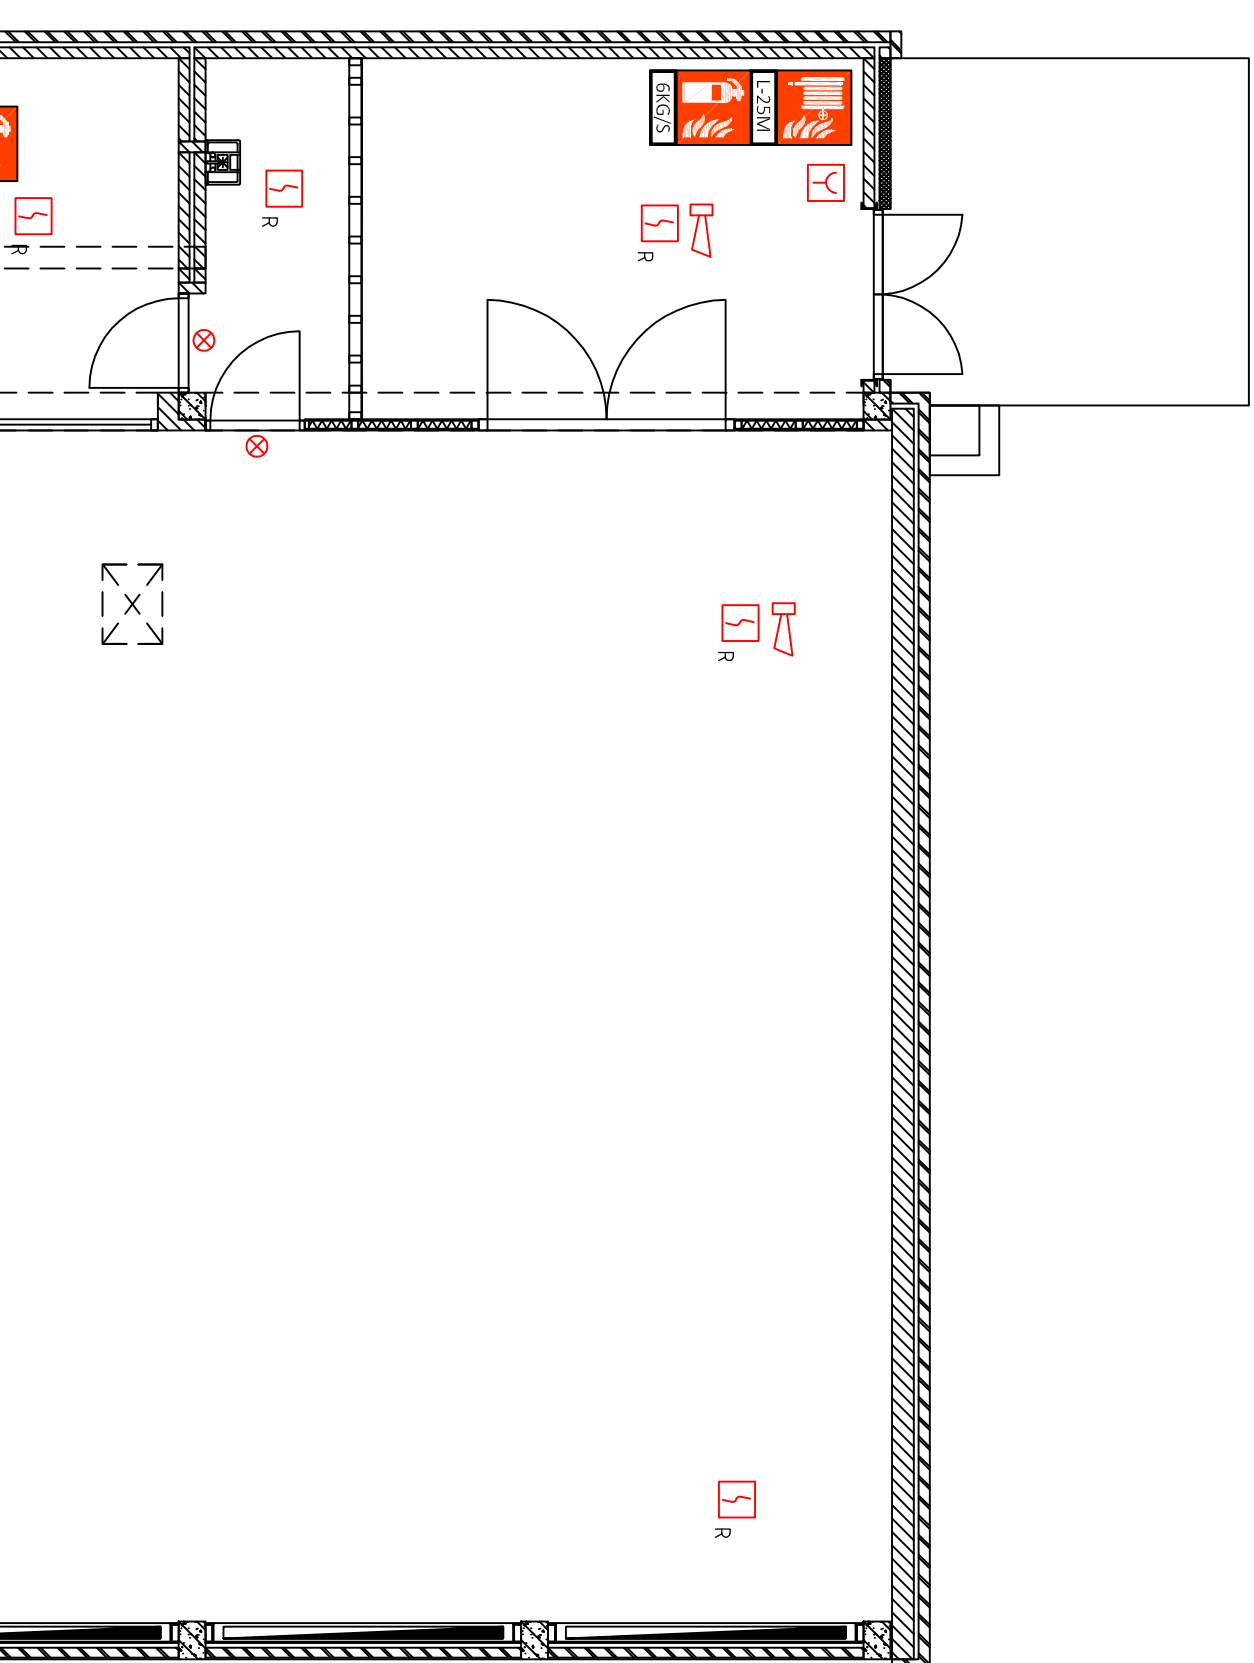


LEGENDA BRAND	
	NEVENPANEEL
	BRANDWERENING
	HANDBRANDWELDER
	OPTISCHE ROOKWELDER
	MULTI-CRITERIA WELDER
	I/O MODULE
	NEVENINDICATOR
	SLOWHOOP
	KLEEFMAGNET

[illegible]