


AZC Overloon Gebouw 1 1e Verdieping > Lus 2

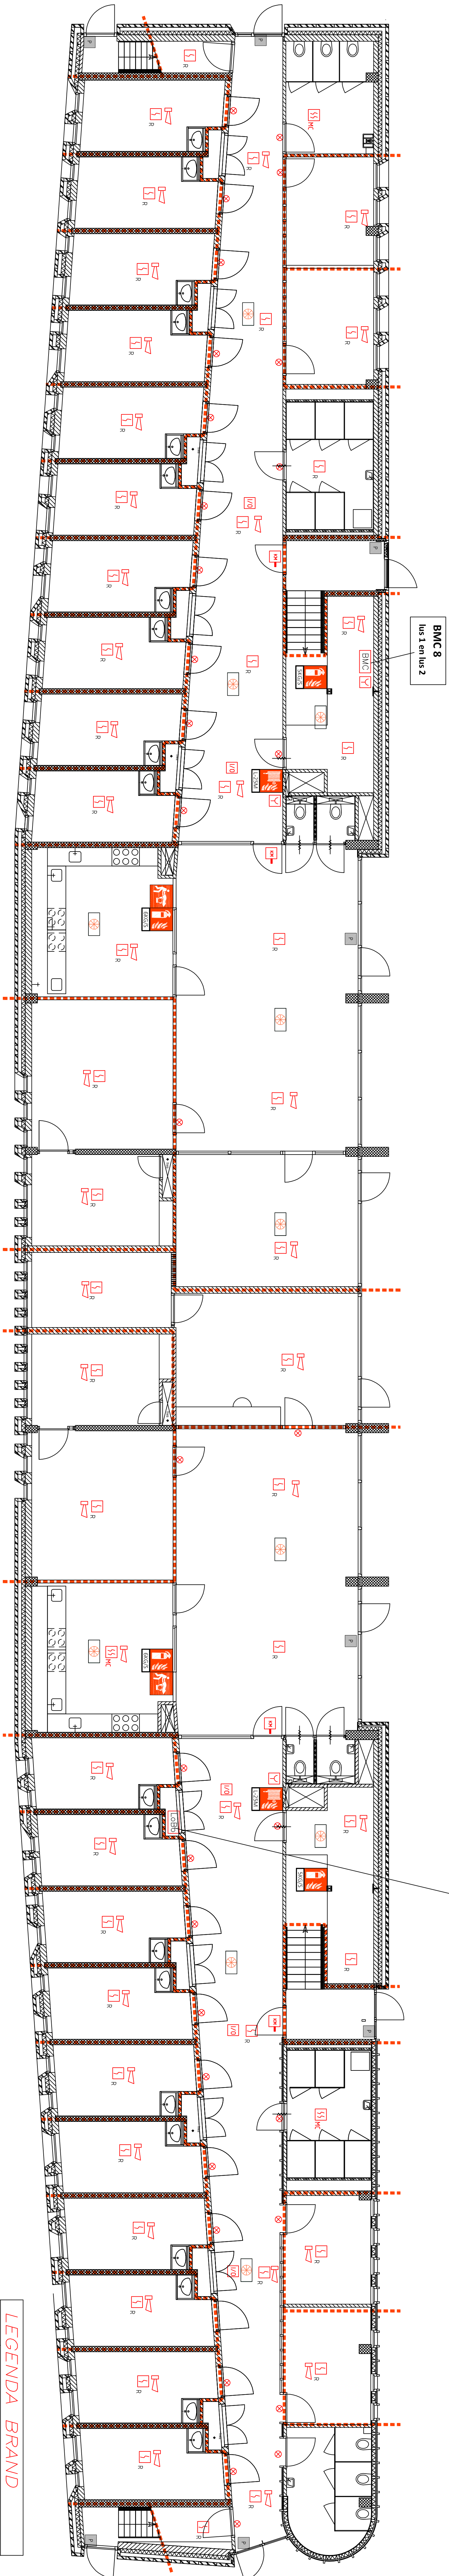

AZC Overloon Gebouw 1 Begane grond > Lus 1

LEGENDA BRAND	
	BRANDDELT/OORTRUIMINGS CENTRALE
	LOOPBOOSTER
	BRANDVRIJEFINANGANG
	HANDBRANDDELTDER
	OPTISCHE ROOKWELDER
	MULTI-CRITERIA MELDER
	I/O MODULE
	NEVENINDICATOR
	SLOWHOOP
	KLEEFMAGNET

[illegible]