


GOO Overloon Gebouw 1 1e Verdieping > Lus 2

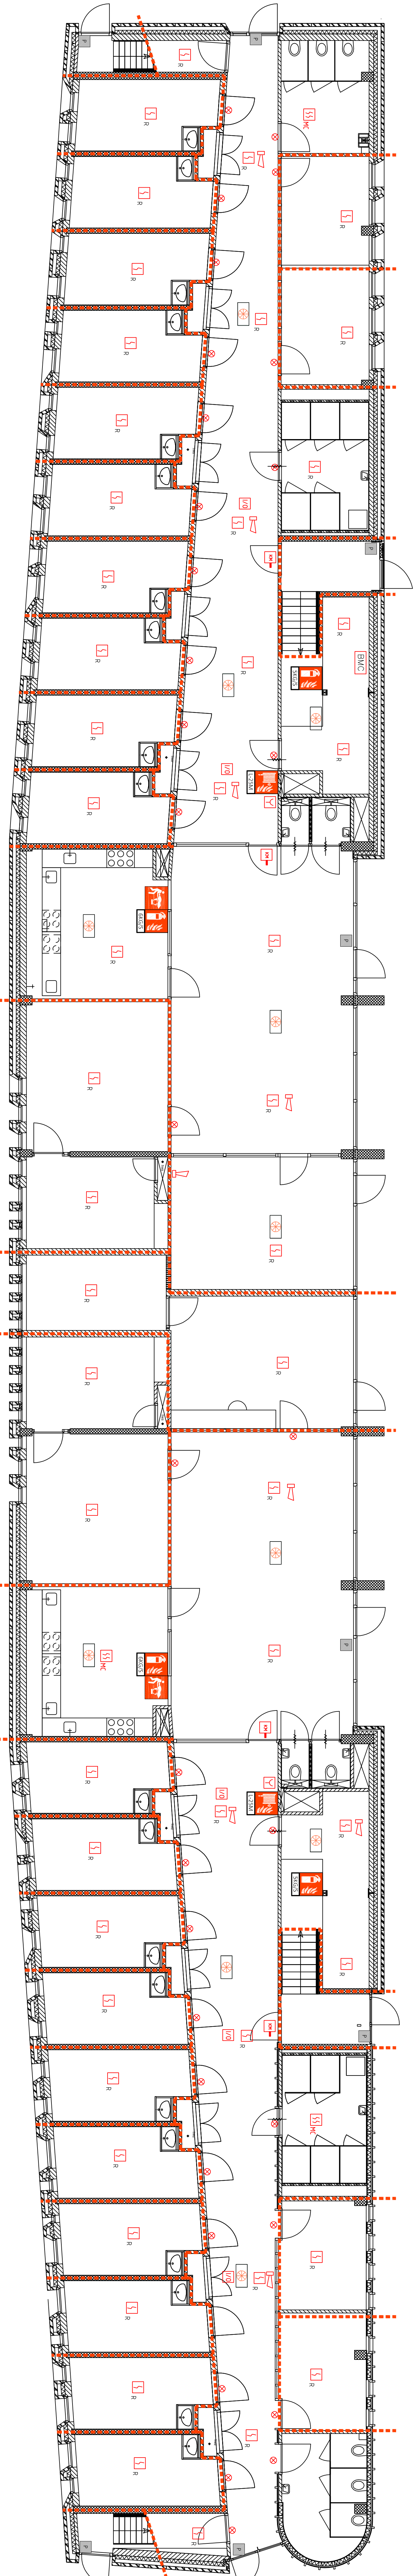

GOO Overloon Gebouw 1 Begane grond > Lus 1

LEGENDA BRAND

BRANDWELD/ONTRIJNINGS CENTRALE

NEVENPANEEL

BRANDWEEFINGANG

HAANDBRANDWELDER

OPTISCHE ROOKWELDER

MULTI-CRITERIA WELDER

I/O MODULE

NEVENINDICATOR

SLOWWHOOP

KLEEFMAGNEET

LAND

UVAH

CUUK