


G00 Overloren Gebouw 3 1ste Verdieping > Lus 5



G00 Overloren Gebouw 8 Begane pond > Lus 4

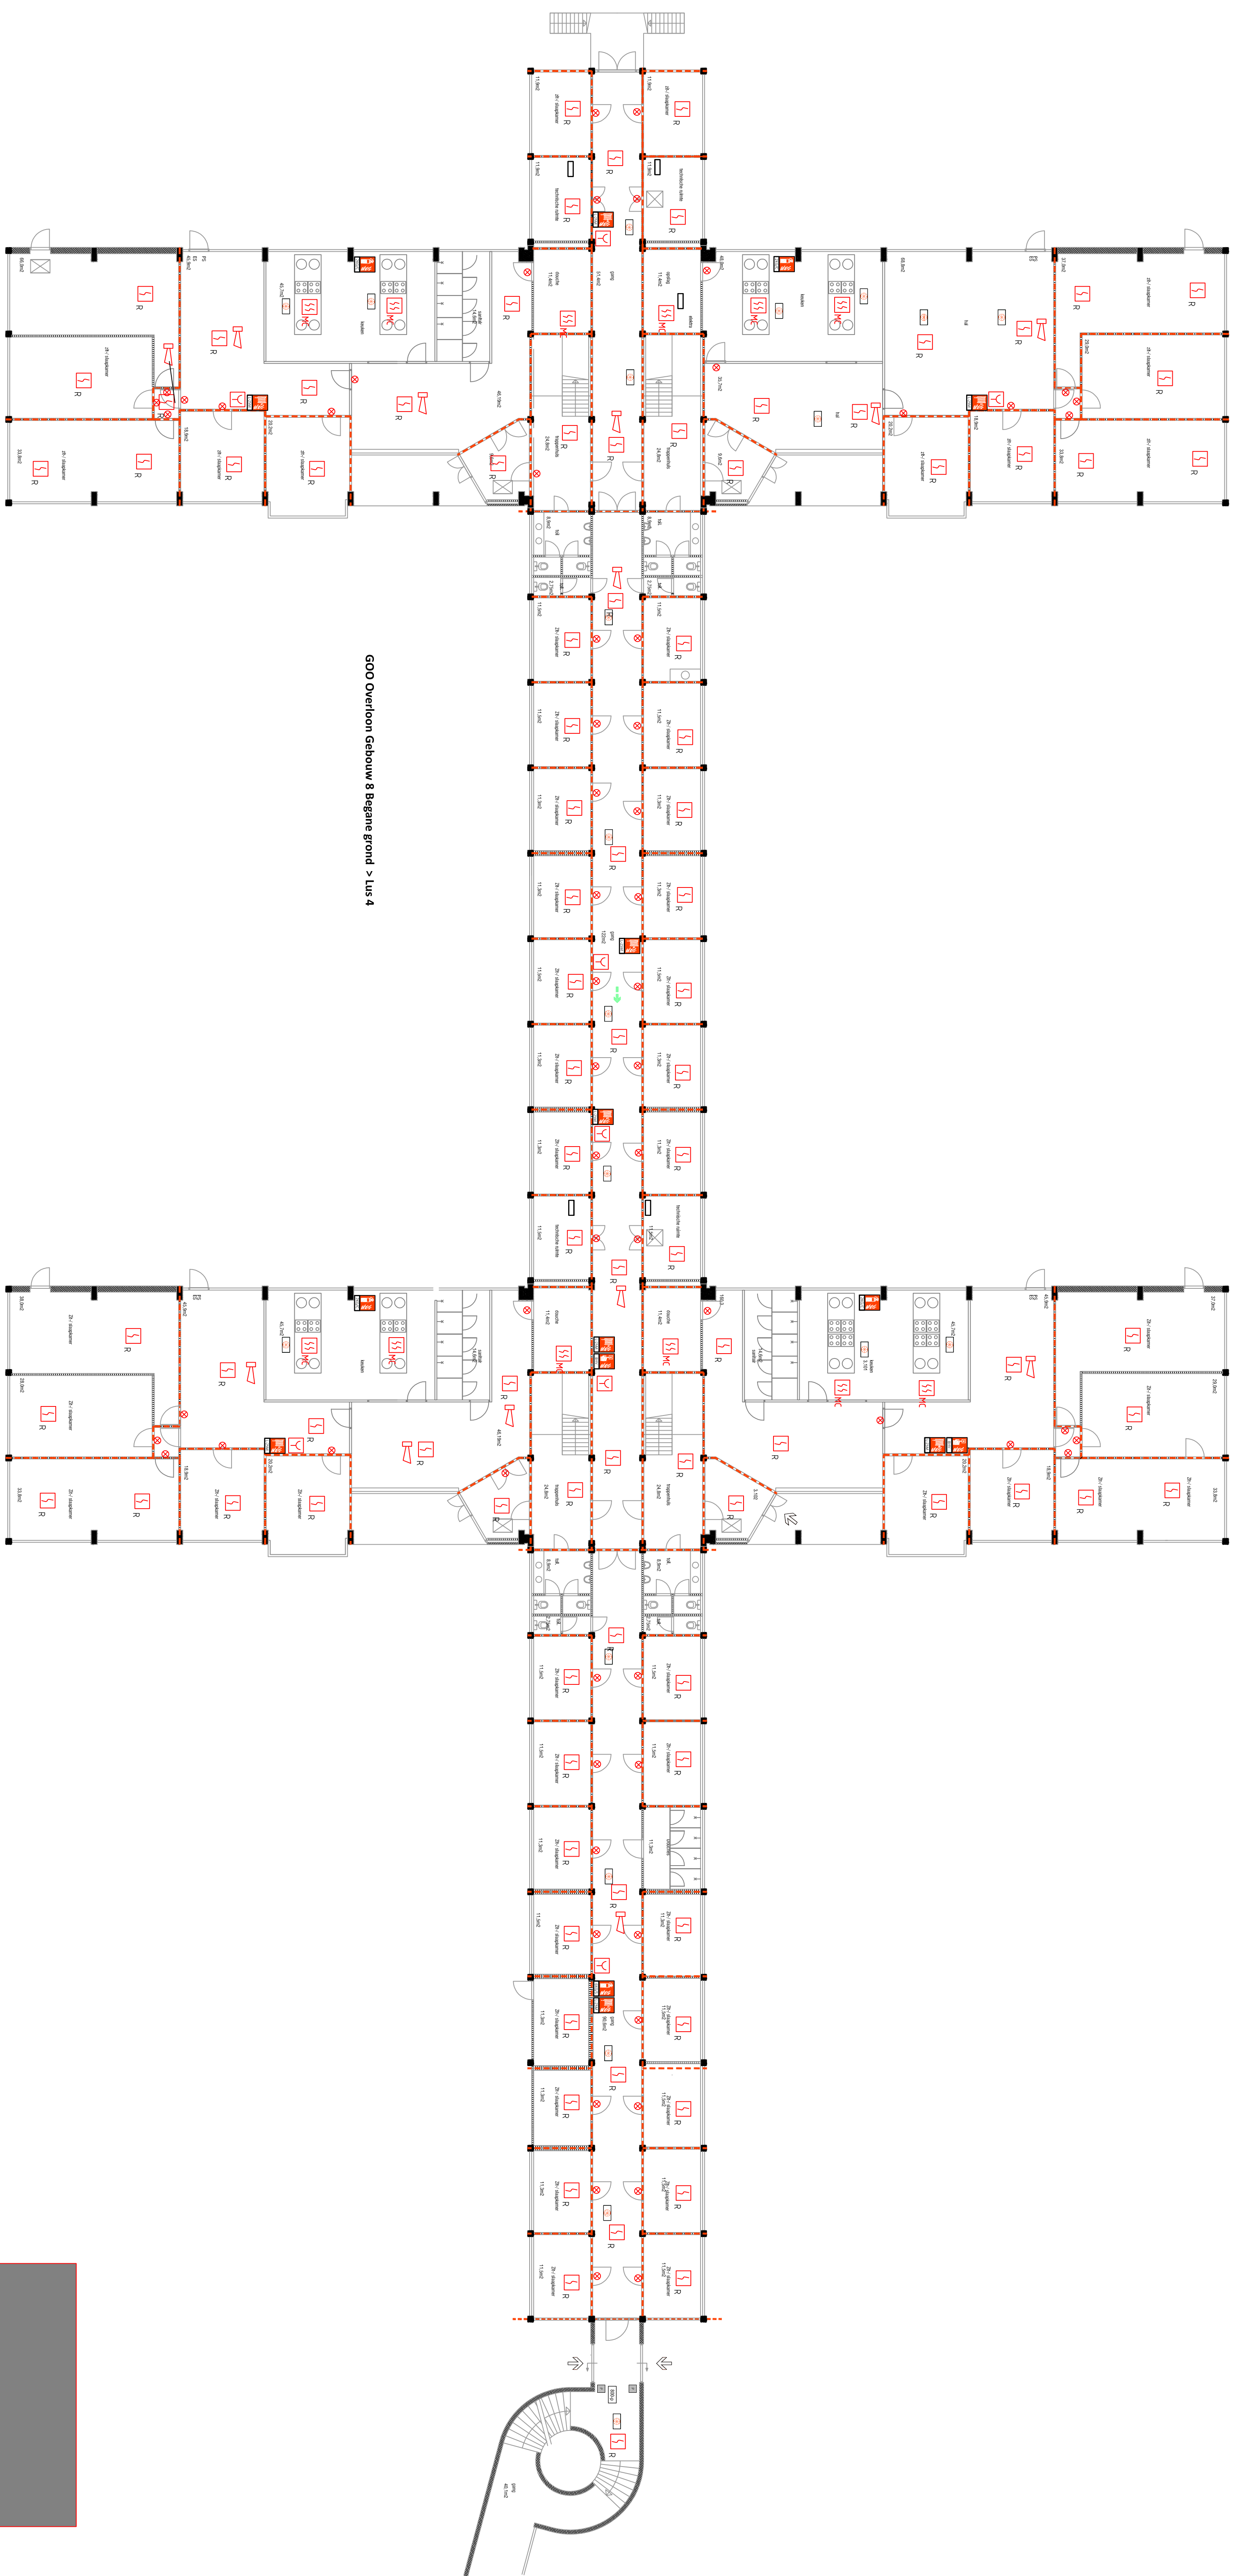

LEGENDA BRAND	
	BRANDMELD-/ONTVANNINGS CENTRALE
	BRANDWEERINGANG
	HANDBRANDMELDER
	OPTISCHE ROOKMELDER
	MULTI-CRITERIA MELDER
	I/O MODULE
	NEVENINDICATOR
	SLOWHOOP
	KLEEFMAGNET