

▽ 25.600+ MAAIVELD

▽ 24.600+ HART
PERSLEIDING

▽ 21.320+ HW


▽ 21.120+ IN

▽ 20.700+ UIT

▽ 20.600+ LW

▽ 20.300+ BODEM

▽ 19.950+

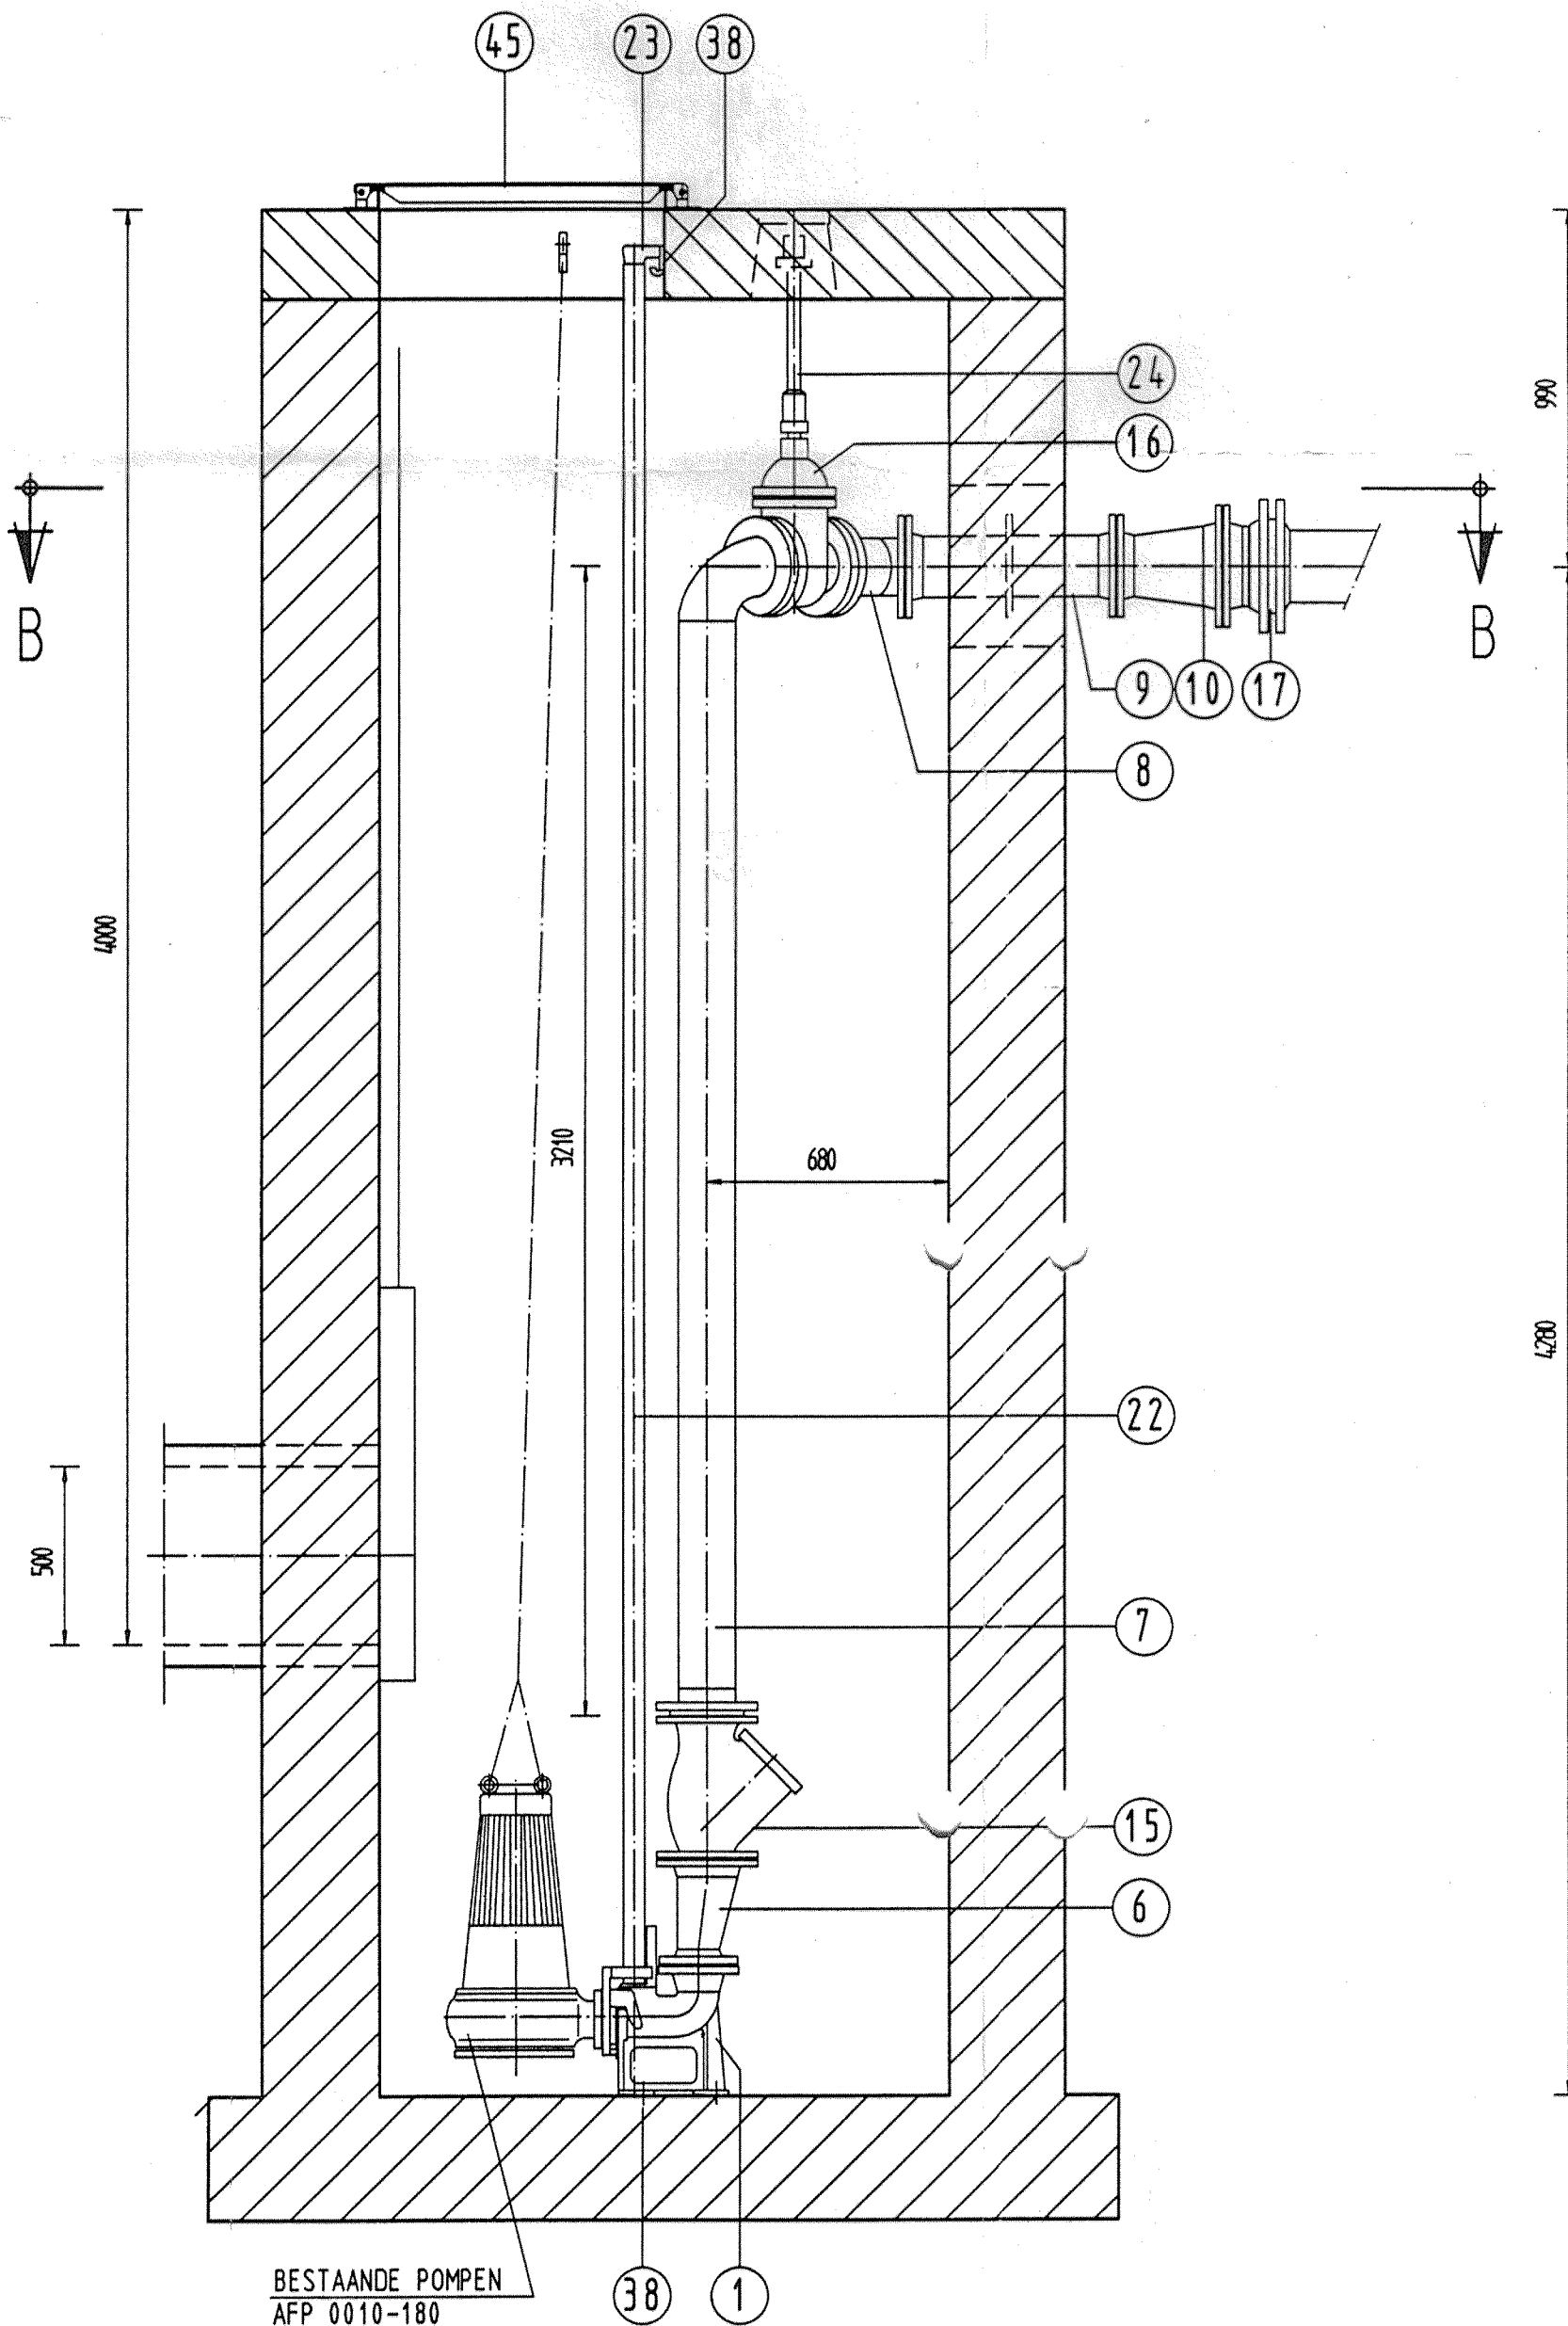

BESTAANDE POMPEN
AFP 0010-180

DOORSNEDE A-A