


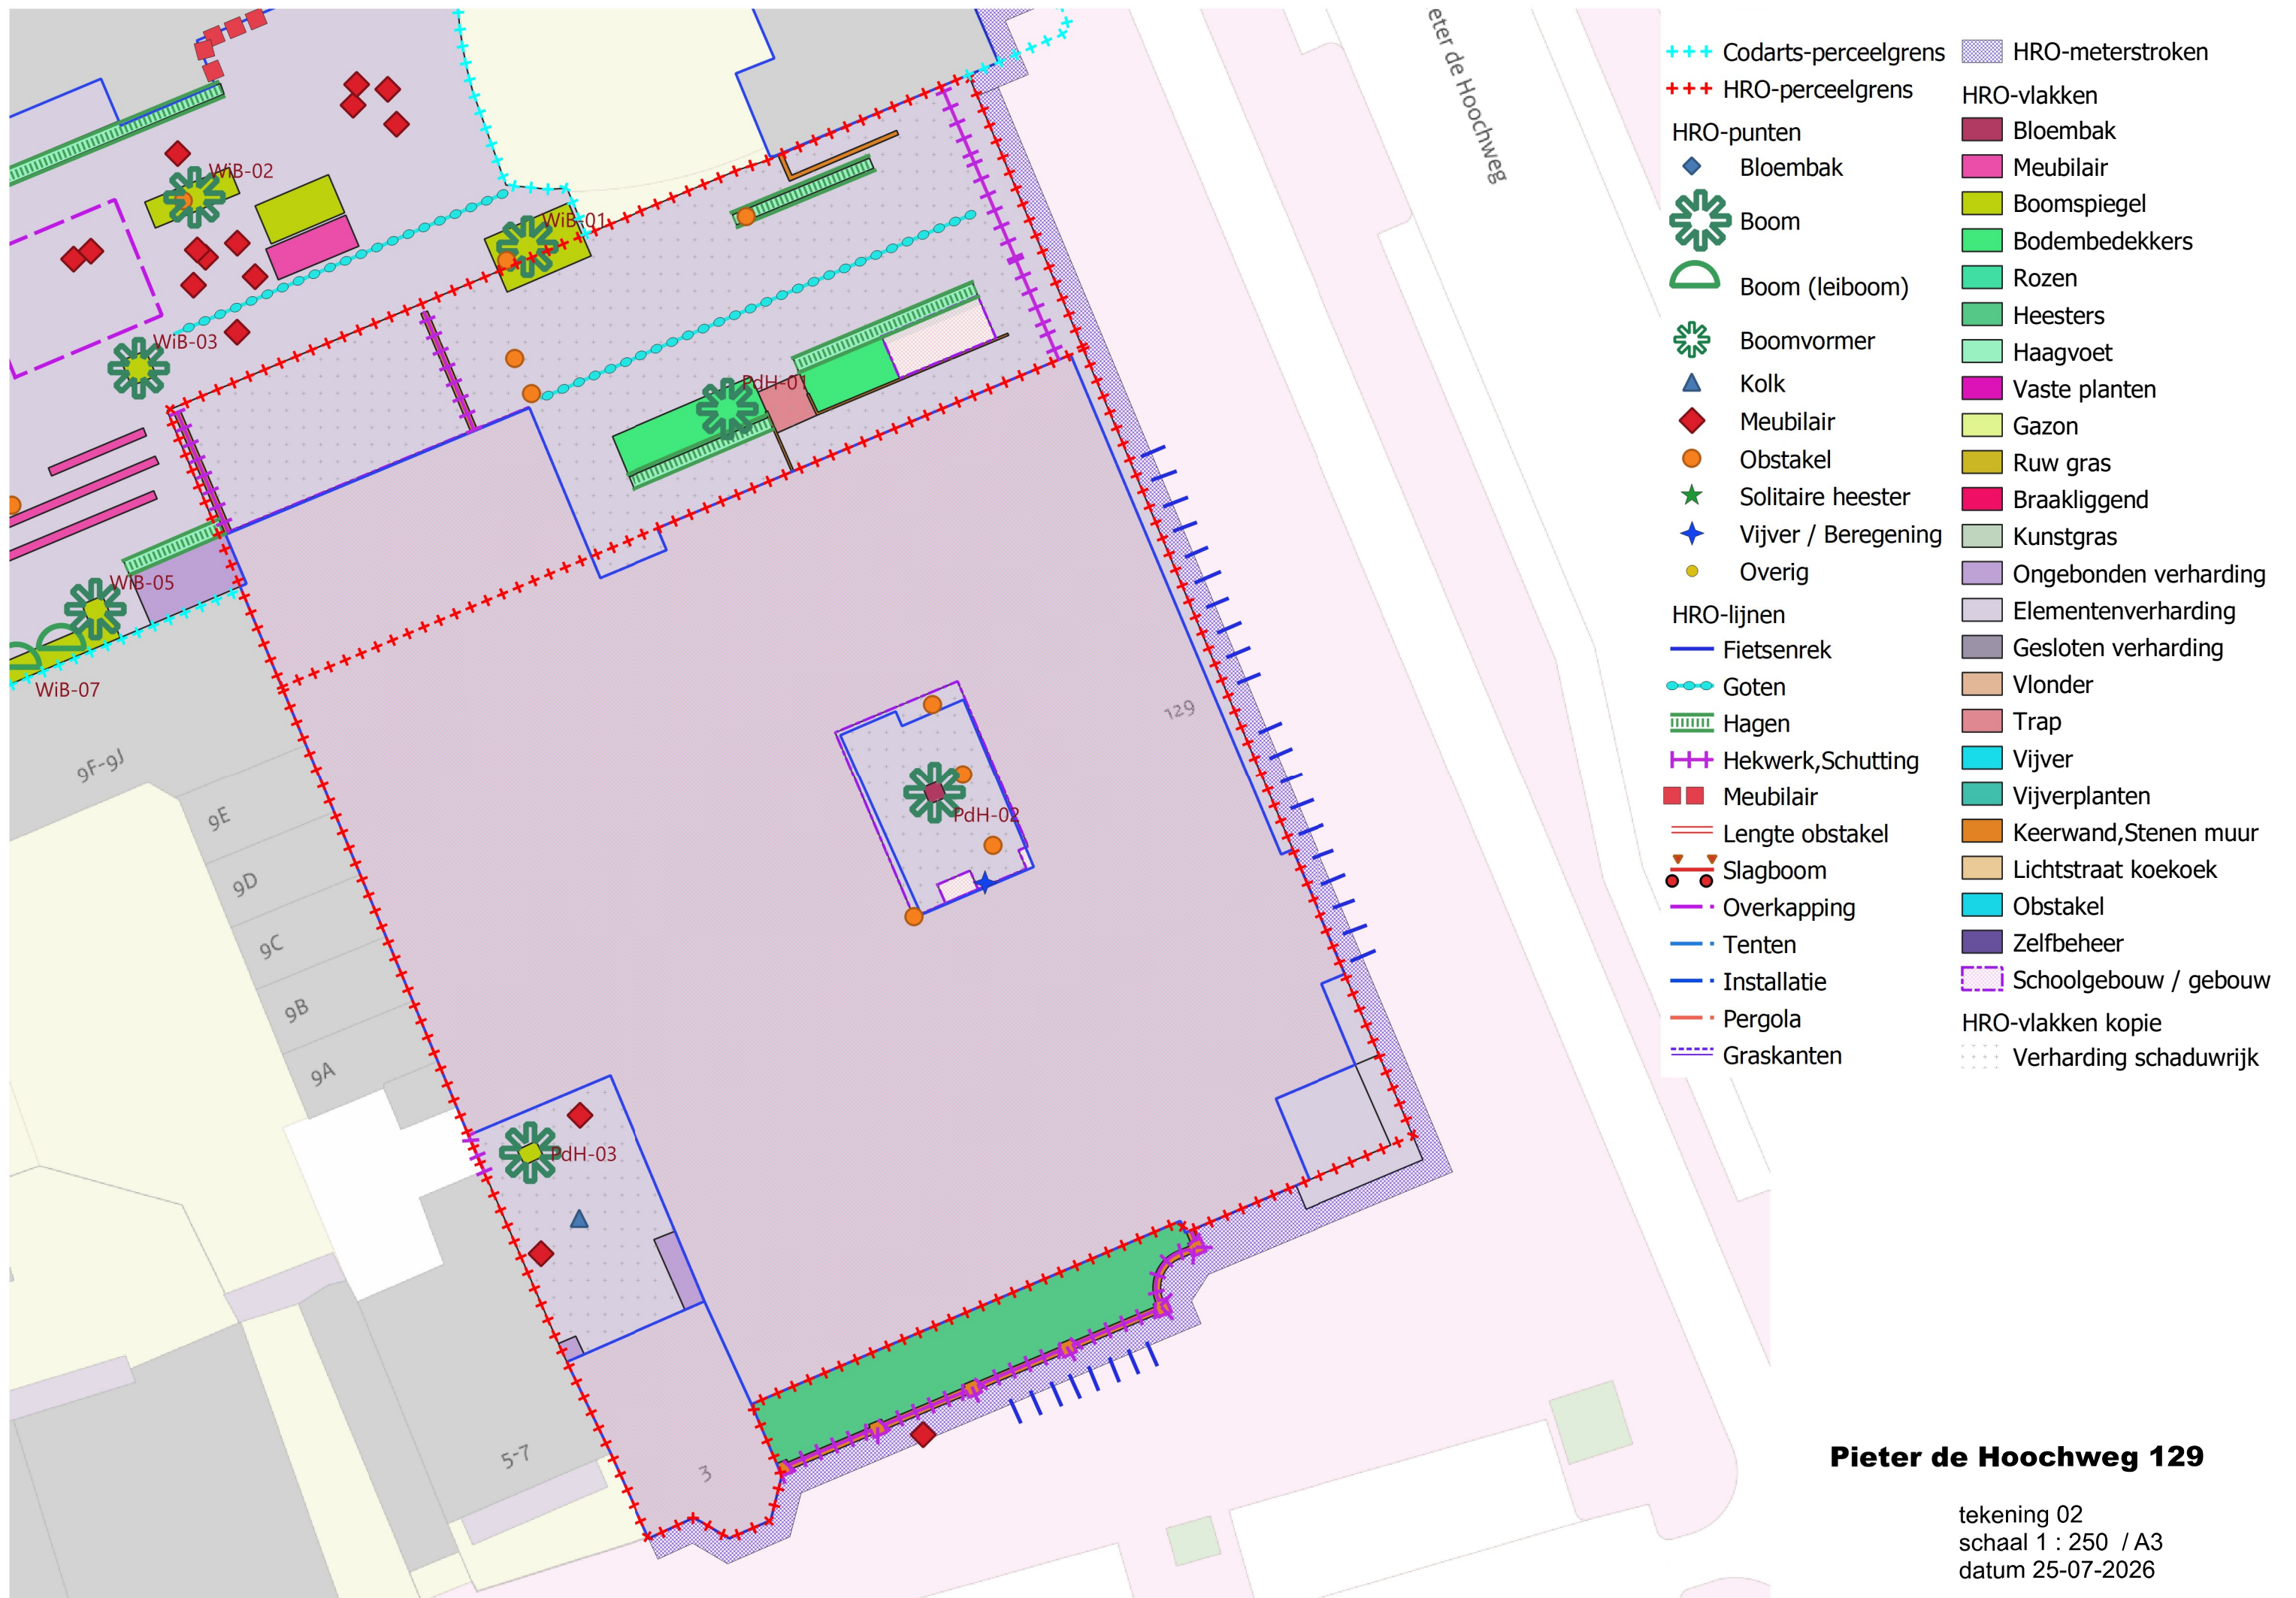

Pieter de Hoochweg 129

tekening 02
schaal 1 : 250 / A3
datum 25-07-2026