
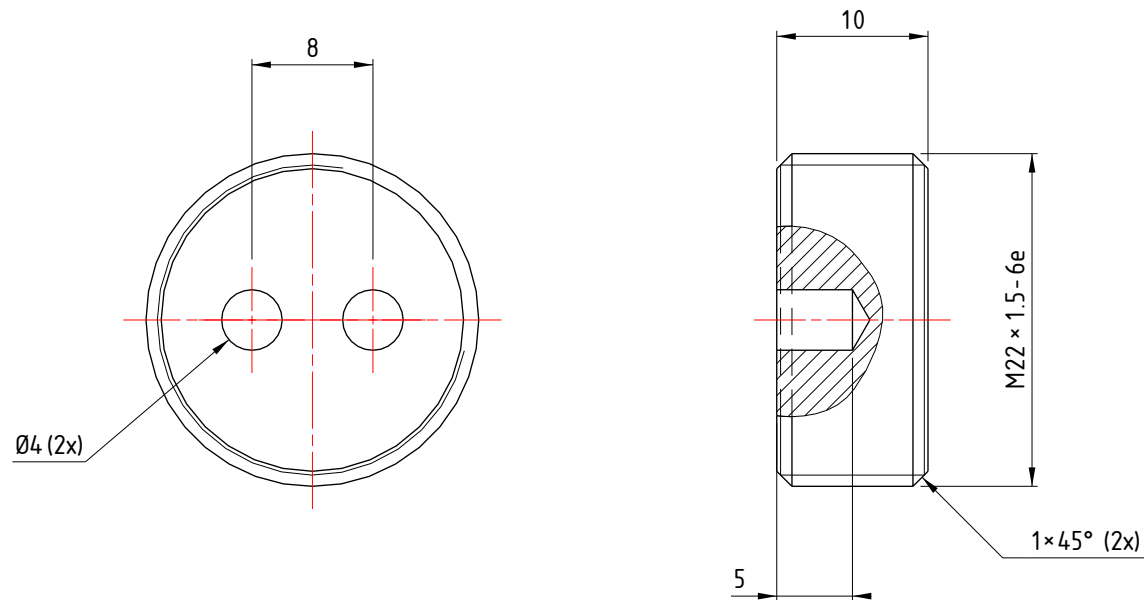


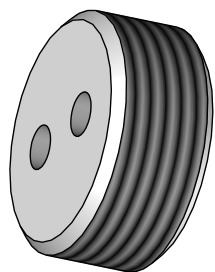

1.6
✓

Attention: Material must be pure white, without contamination.

Modification number	Date	Comment
10001	14-2-2024	Jaargetal toegevoegd
10002	15-4-2025	Translate in English
10003		
10004		

TNO Oude Waalsdorperweg 63
2597 AK Den Haag
Phone: 0888 66 1000

Date: 29-1-2018 Mass: 7,9g
Scale: 2 : 1 Format: A4
Revision: B 4
Page: 1/1

ISO 128

Part Name:	Inner tube Cover
Project Name:	Teflon storage tubes
Part Number:	P00139262
Project Number:	
Material:	Fluteck P2000 (PTFE white)
Surface Finish:	-



Author: kerstenphm
Tolerance: ISO 2768 mK
Teflon Tube 3/5