

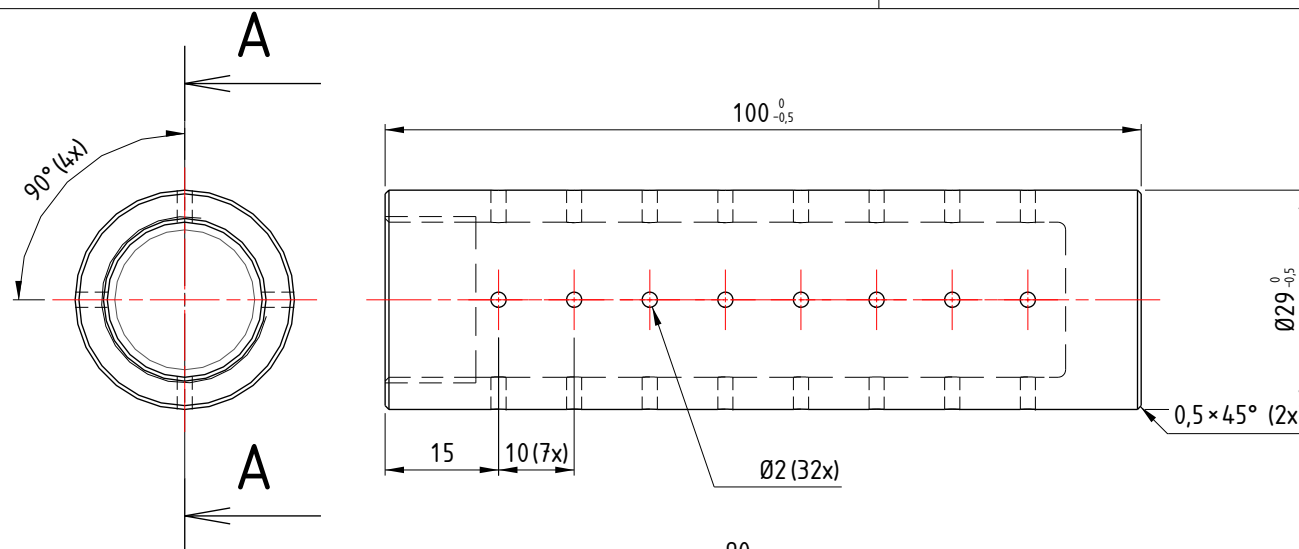


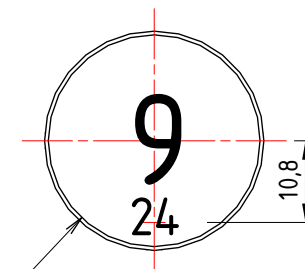

A - A

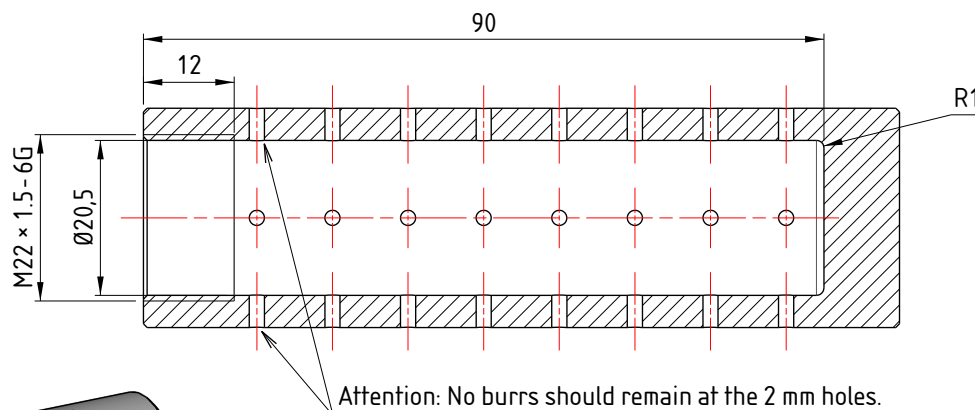


****Location of the number****
is in the center of the
right side view.
Numbered from 1 to 17.
Font SL513 INTERN
Letter height 14 mm
Engraving depth 0.75 mm
Type of cutter 60 degrees

****Location of the last two digits of the year****
is right below the number.
Font SL513 INTERN
Letter height 5 mm
Engraving depth 0.4 mm
Type of cutter 60 degrees

1.6

Attention: Material must be pure white, without contamination.

Modification number	Date	Comment
10001	14-2-2024	Jaargetal toegevoegd
10002	15-4-2025	Translate in English
10003		
10004		

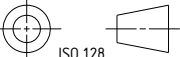TNO Oude Waalsdorperweg 63 2597 AK Den Haag Phone: 0888 66 1000	
Date: 26-1-2018	Mass: 79,0g
Scale: 1 : 1	Format: A4
Revision: B 6	Page: 1/1
 ISO 128	

Part Name:	Inner tube
Project Name:	Teflon storage tubes
Part Number:	P00139258
Project Number:	
Material:	Fluteck P2000 (PTFE white)
Surface Finish:	-



Author: kerstenphm
Tolerance: ISO 2768 mK
Quantity: 1