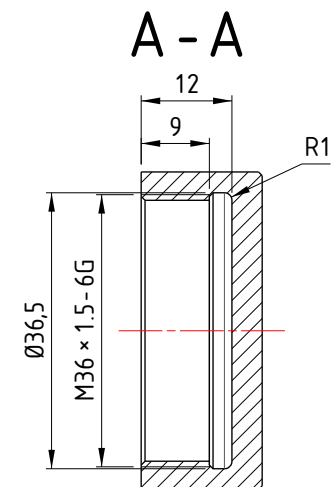
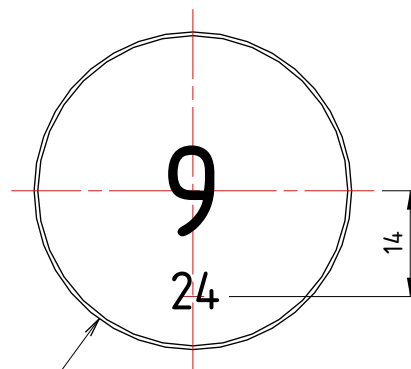
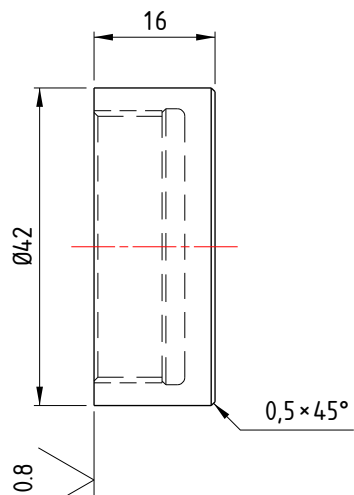
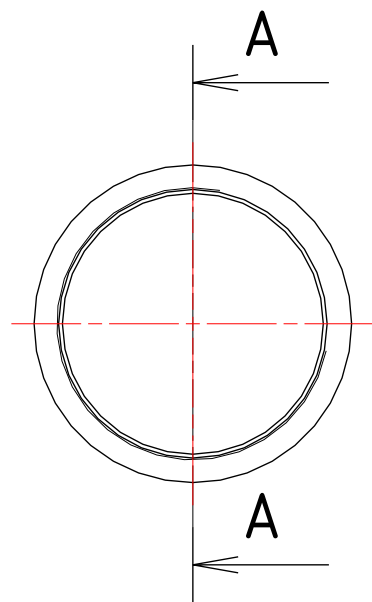



****Location of the number****
is in the center of the right side view.
Numbered from 1 to 17.
Font SL513 INTERN
Letter height 14 mm
Engraving depth 0.75 mm
Type of cutter 60 degrees.

****Location of the last two digits****
of the year is directly (14 mm) below the number.
Font SL513 INTERN
Letter height 5 mm
Engraving depth 0.4 mm
Type of cutter 60 degrees.

1.6
✓

Attention to any tensions present in the material. The thread must be cylindrical.
Attention: Material must be pure white, without contamination.

Modification number	Date	Comment
10001	14-2-2024	Jaargetal toegevoegd
10002	15-4-2025	Translate in English
10003		
10004		

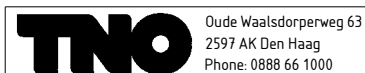

Date: 29-1-2018	Mass: 23,4g
Scale: 1 : 1	Format: A4
ISO 128	Revision: B 5
	Page: 1/1

Part Name: Outer tube Cover
Project Name: Teflon storage tubes
Part Number: P00139264
Project Number:
Material: Fluteck P2000 (PTFE white)
Surface Finish: -



Author: kerstenphm
Tolerance: ISO 2768 mK
Teflon Tube 5/5