

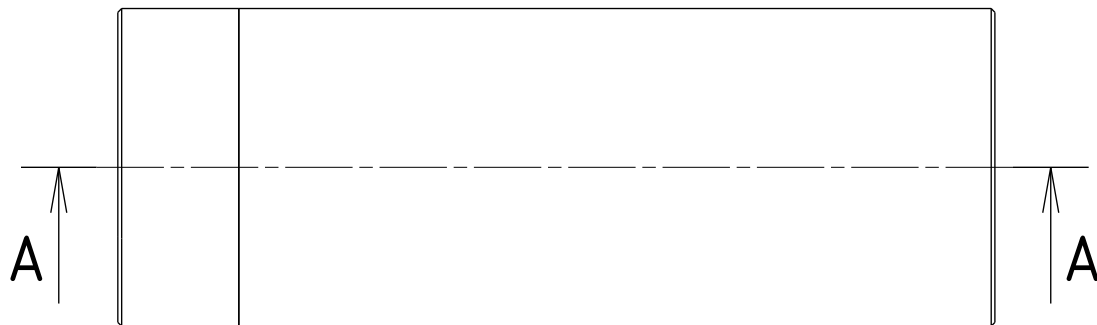
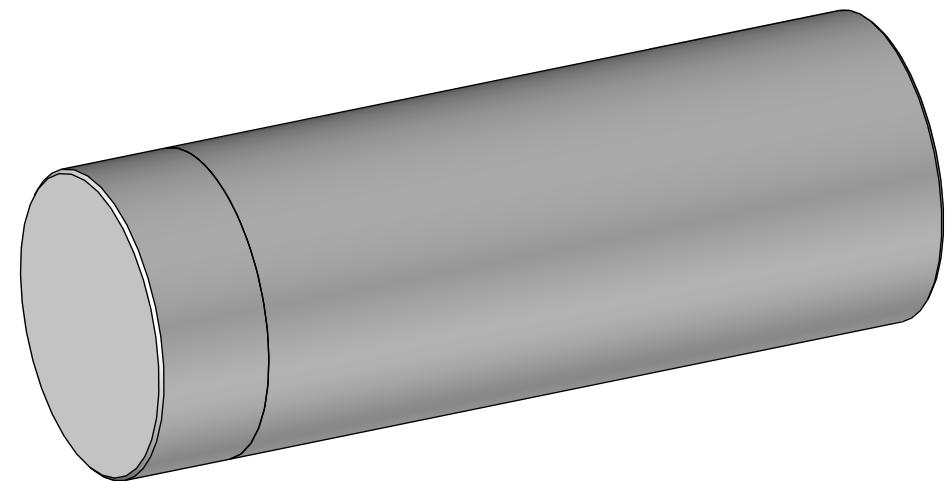


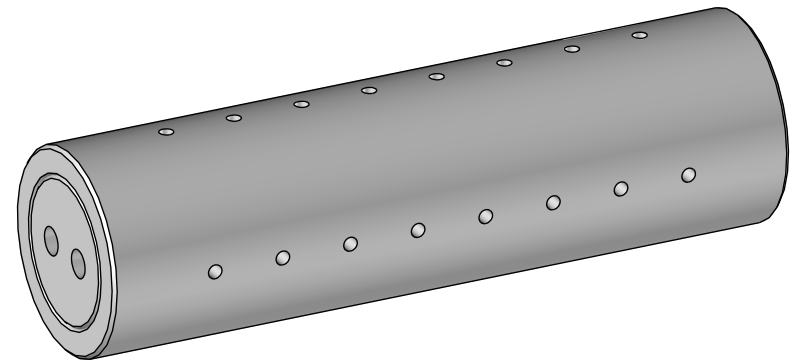

A - A

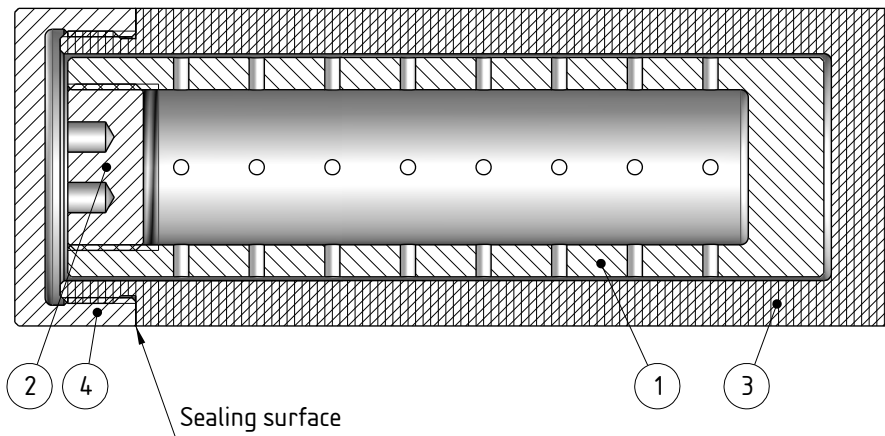

Covers and tubes must be interchangeable.

4	1	Outer Tube Cover	P00139264	Fluteck P2000 (PTFE white)	23,4g	
3	1	Outer Tube	P00139263	Fluteck P2000 (PTFE white)	167,8g	
2	1	Inner Tube Cover	P00139262	Fluteck P2000 (PTFE white)	7,9g	
1	1	Inner Tube	P00139258	Fluteck P2000 (PTFE white)	79,0g	
ID	QTY	Name	PART NUMBER	MATERIAL	MASS	Comment

TNO

Oude Waalsdorpweg 63
2597 AK Den Haag
Phone: 0888 66 1000

Part Name: Teflon Storage tubes assembly

Project Name: Teflon storage tubes

Part Number: A00027455

Project Number:


IMW

Author: kerstenphm

Tolerance: ISO 2768 mK

Teflon Tube 1/5

Modification number	Date	Comment
10001	14-2-2024	Jaargetal toegevoegd
10002	15-4-2025	Translate in English
10003		
10004		

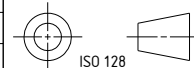

ISO 128

Date: 29-1-2018

Mass:

Scale: 1 : 1

Format: A4

Revision: B 5

Page: 1/1