
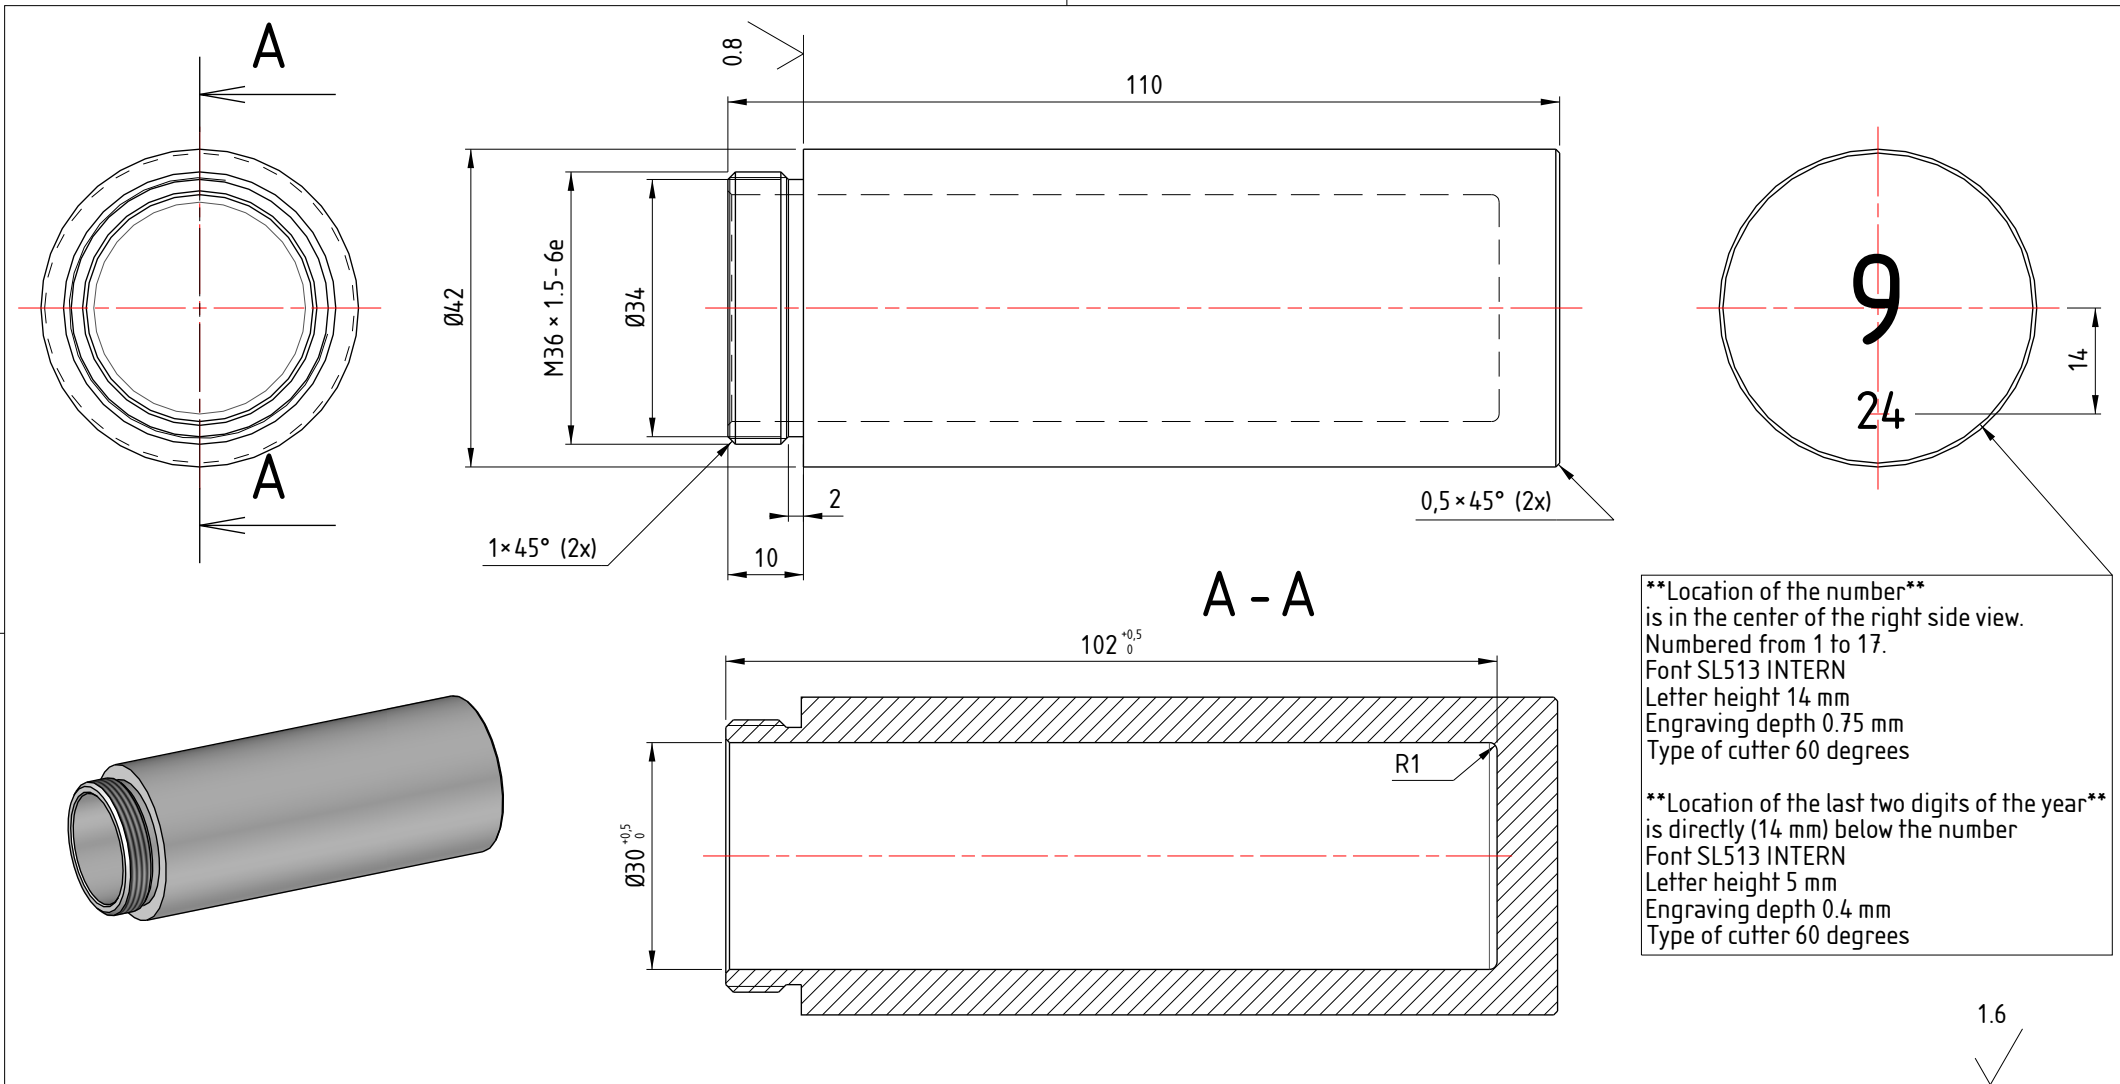


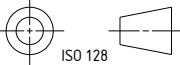

Attention: Material must be pure white, without contamination.

			TNO Oude Waalsdorperweg 63 2597 AK Den Haag Phone: 0888 66 1000		Part Name: Outer tube	
					Project Name: Teflon storage tubes	
					Part Number: P00139263	
					Project Number:	
Modification number	Date	Comment	Date: 26-1-2018	Mass: 167,8g	Material: Fluteck P2000 (PTFE white)	Author: kerstenphm
10001	14-2-2024	Jaargetal toegevoegd	Scale: 1 : 1	Format: A4	Surface Finish: -	Tolerance: ISO 2768 mK
10002	15-4-2025	Translate in English		Revision: B 4		
10003				Page: 1/1		
10004						Teflon Tube 4/5