



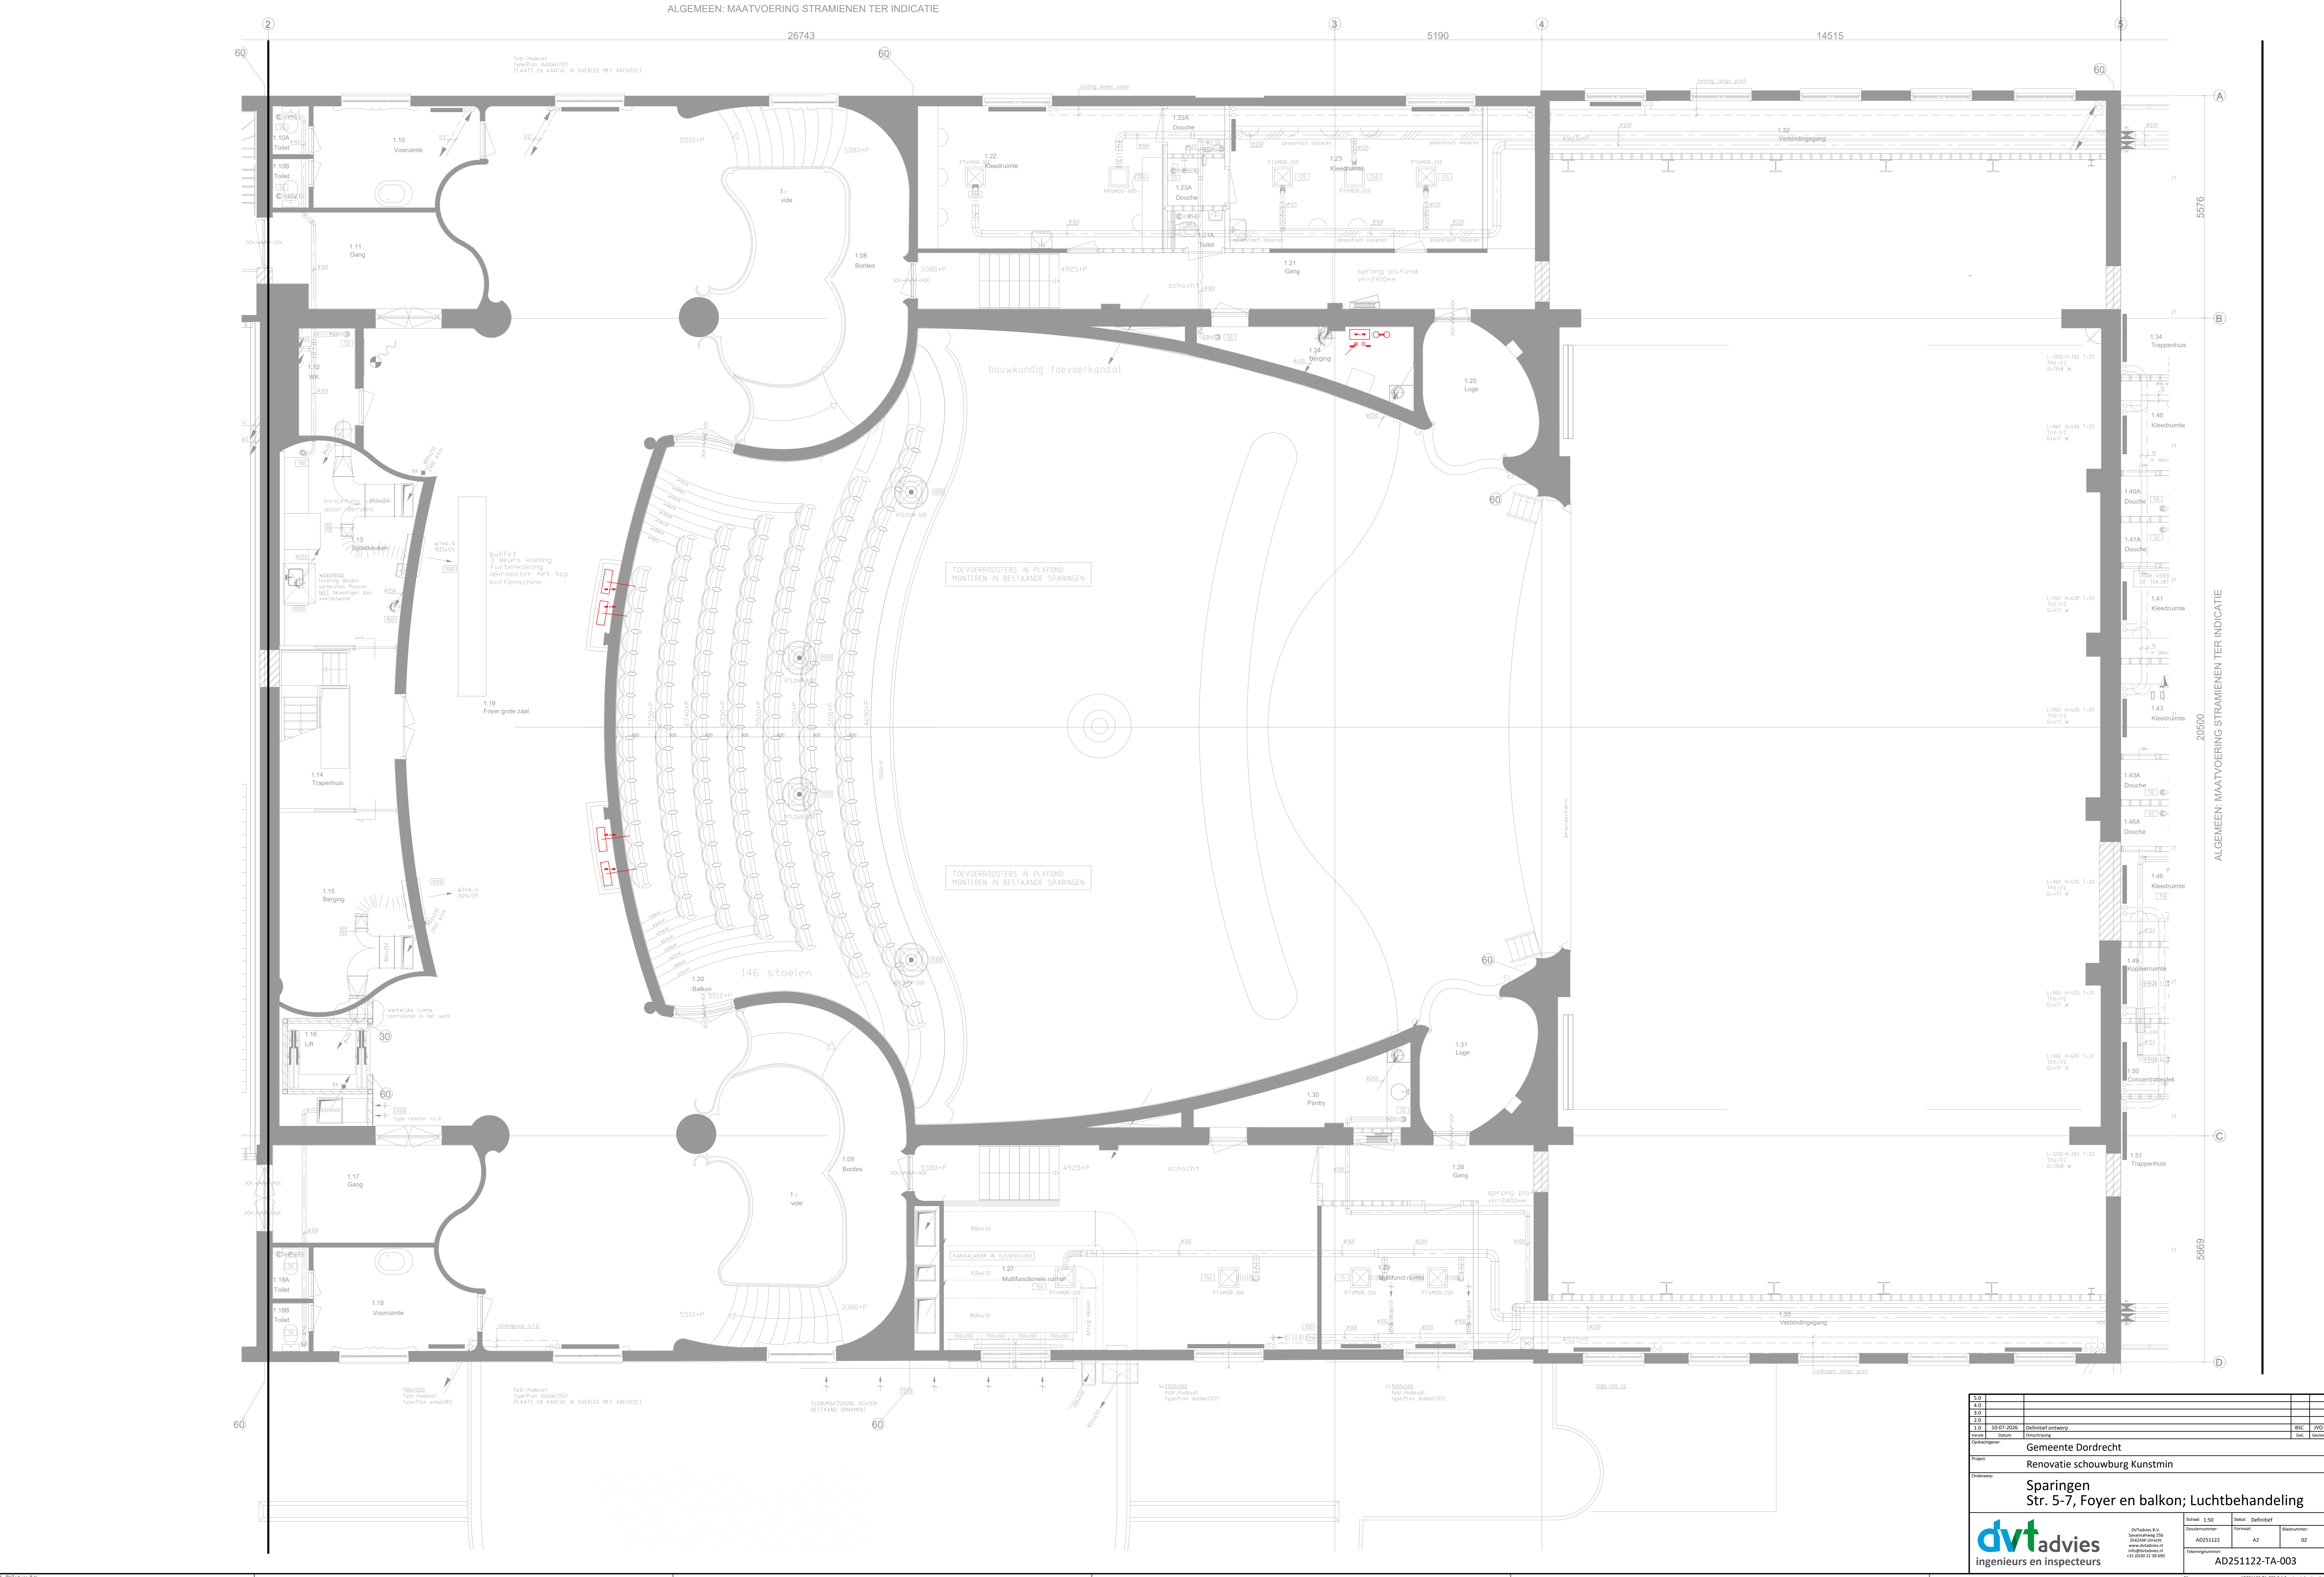

3.0					
4.0					
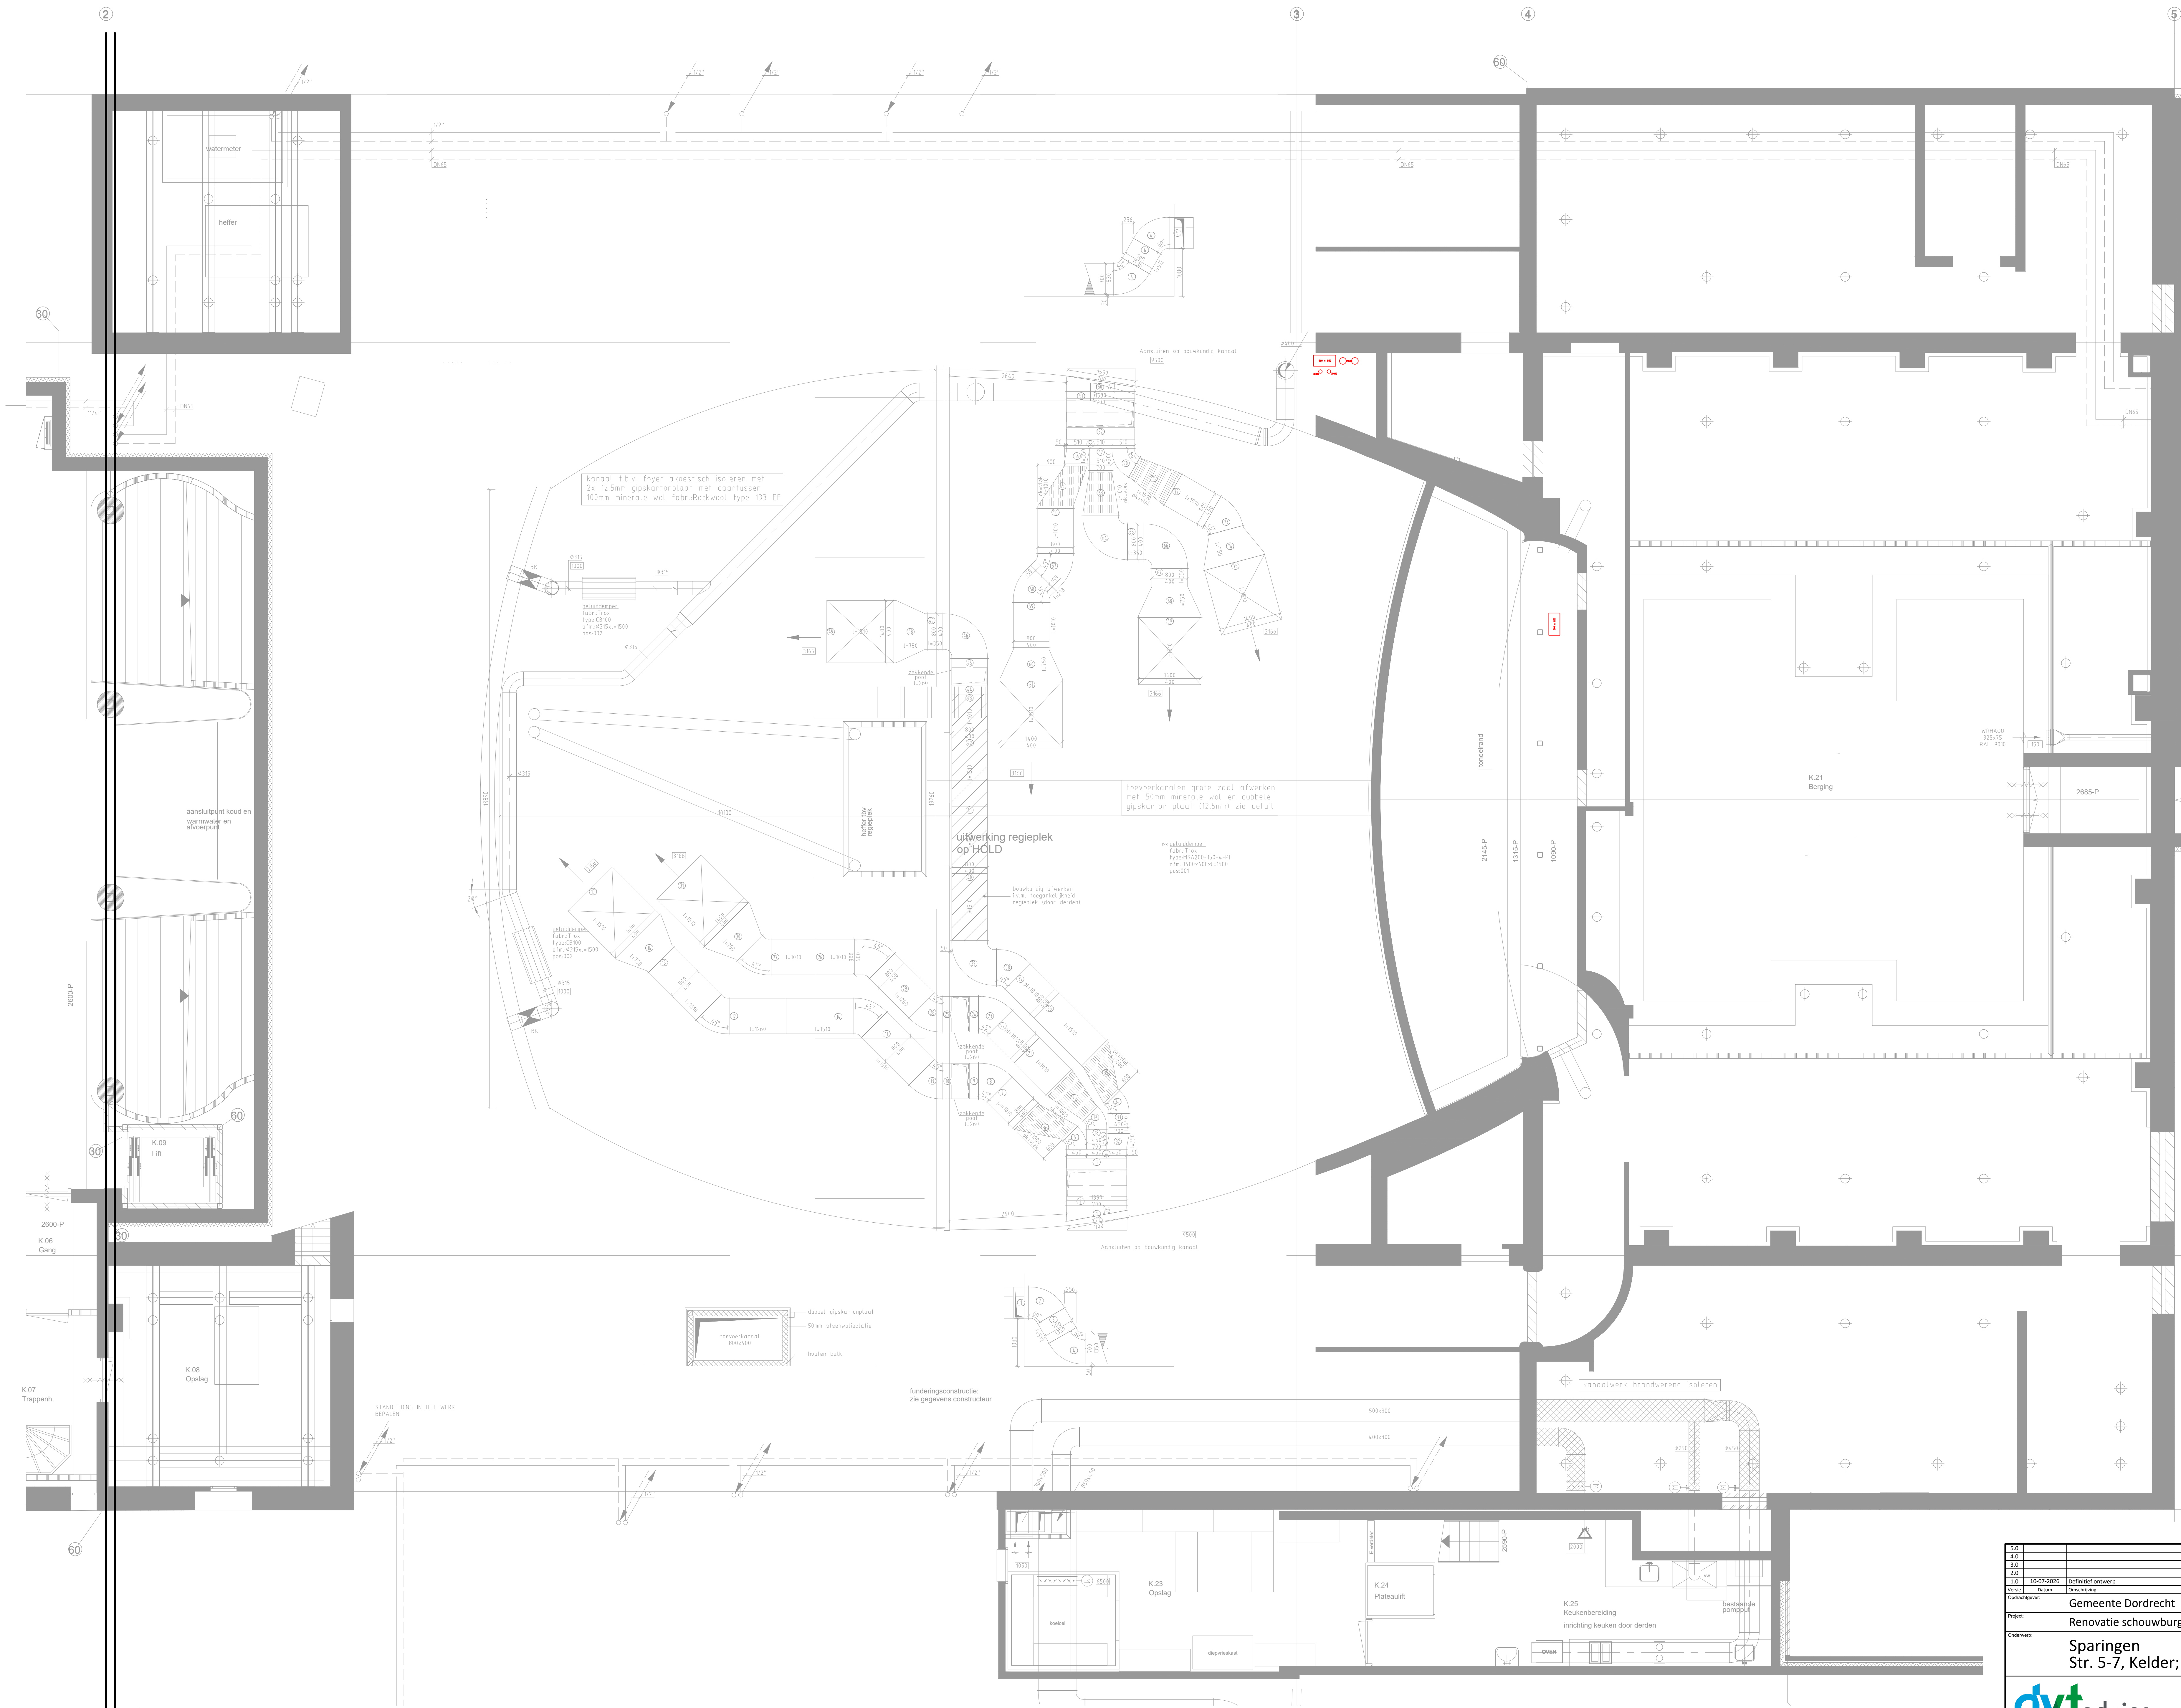


3.0					
4.0					
5.0					




3.0					
4.0					
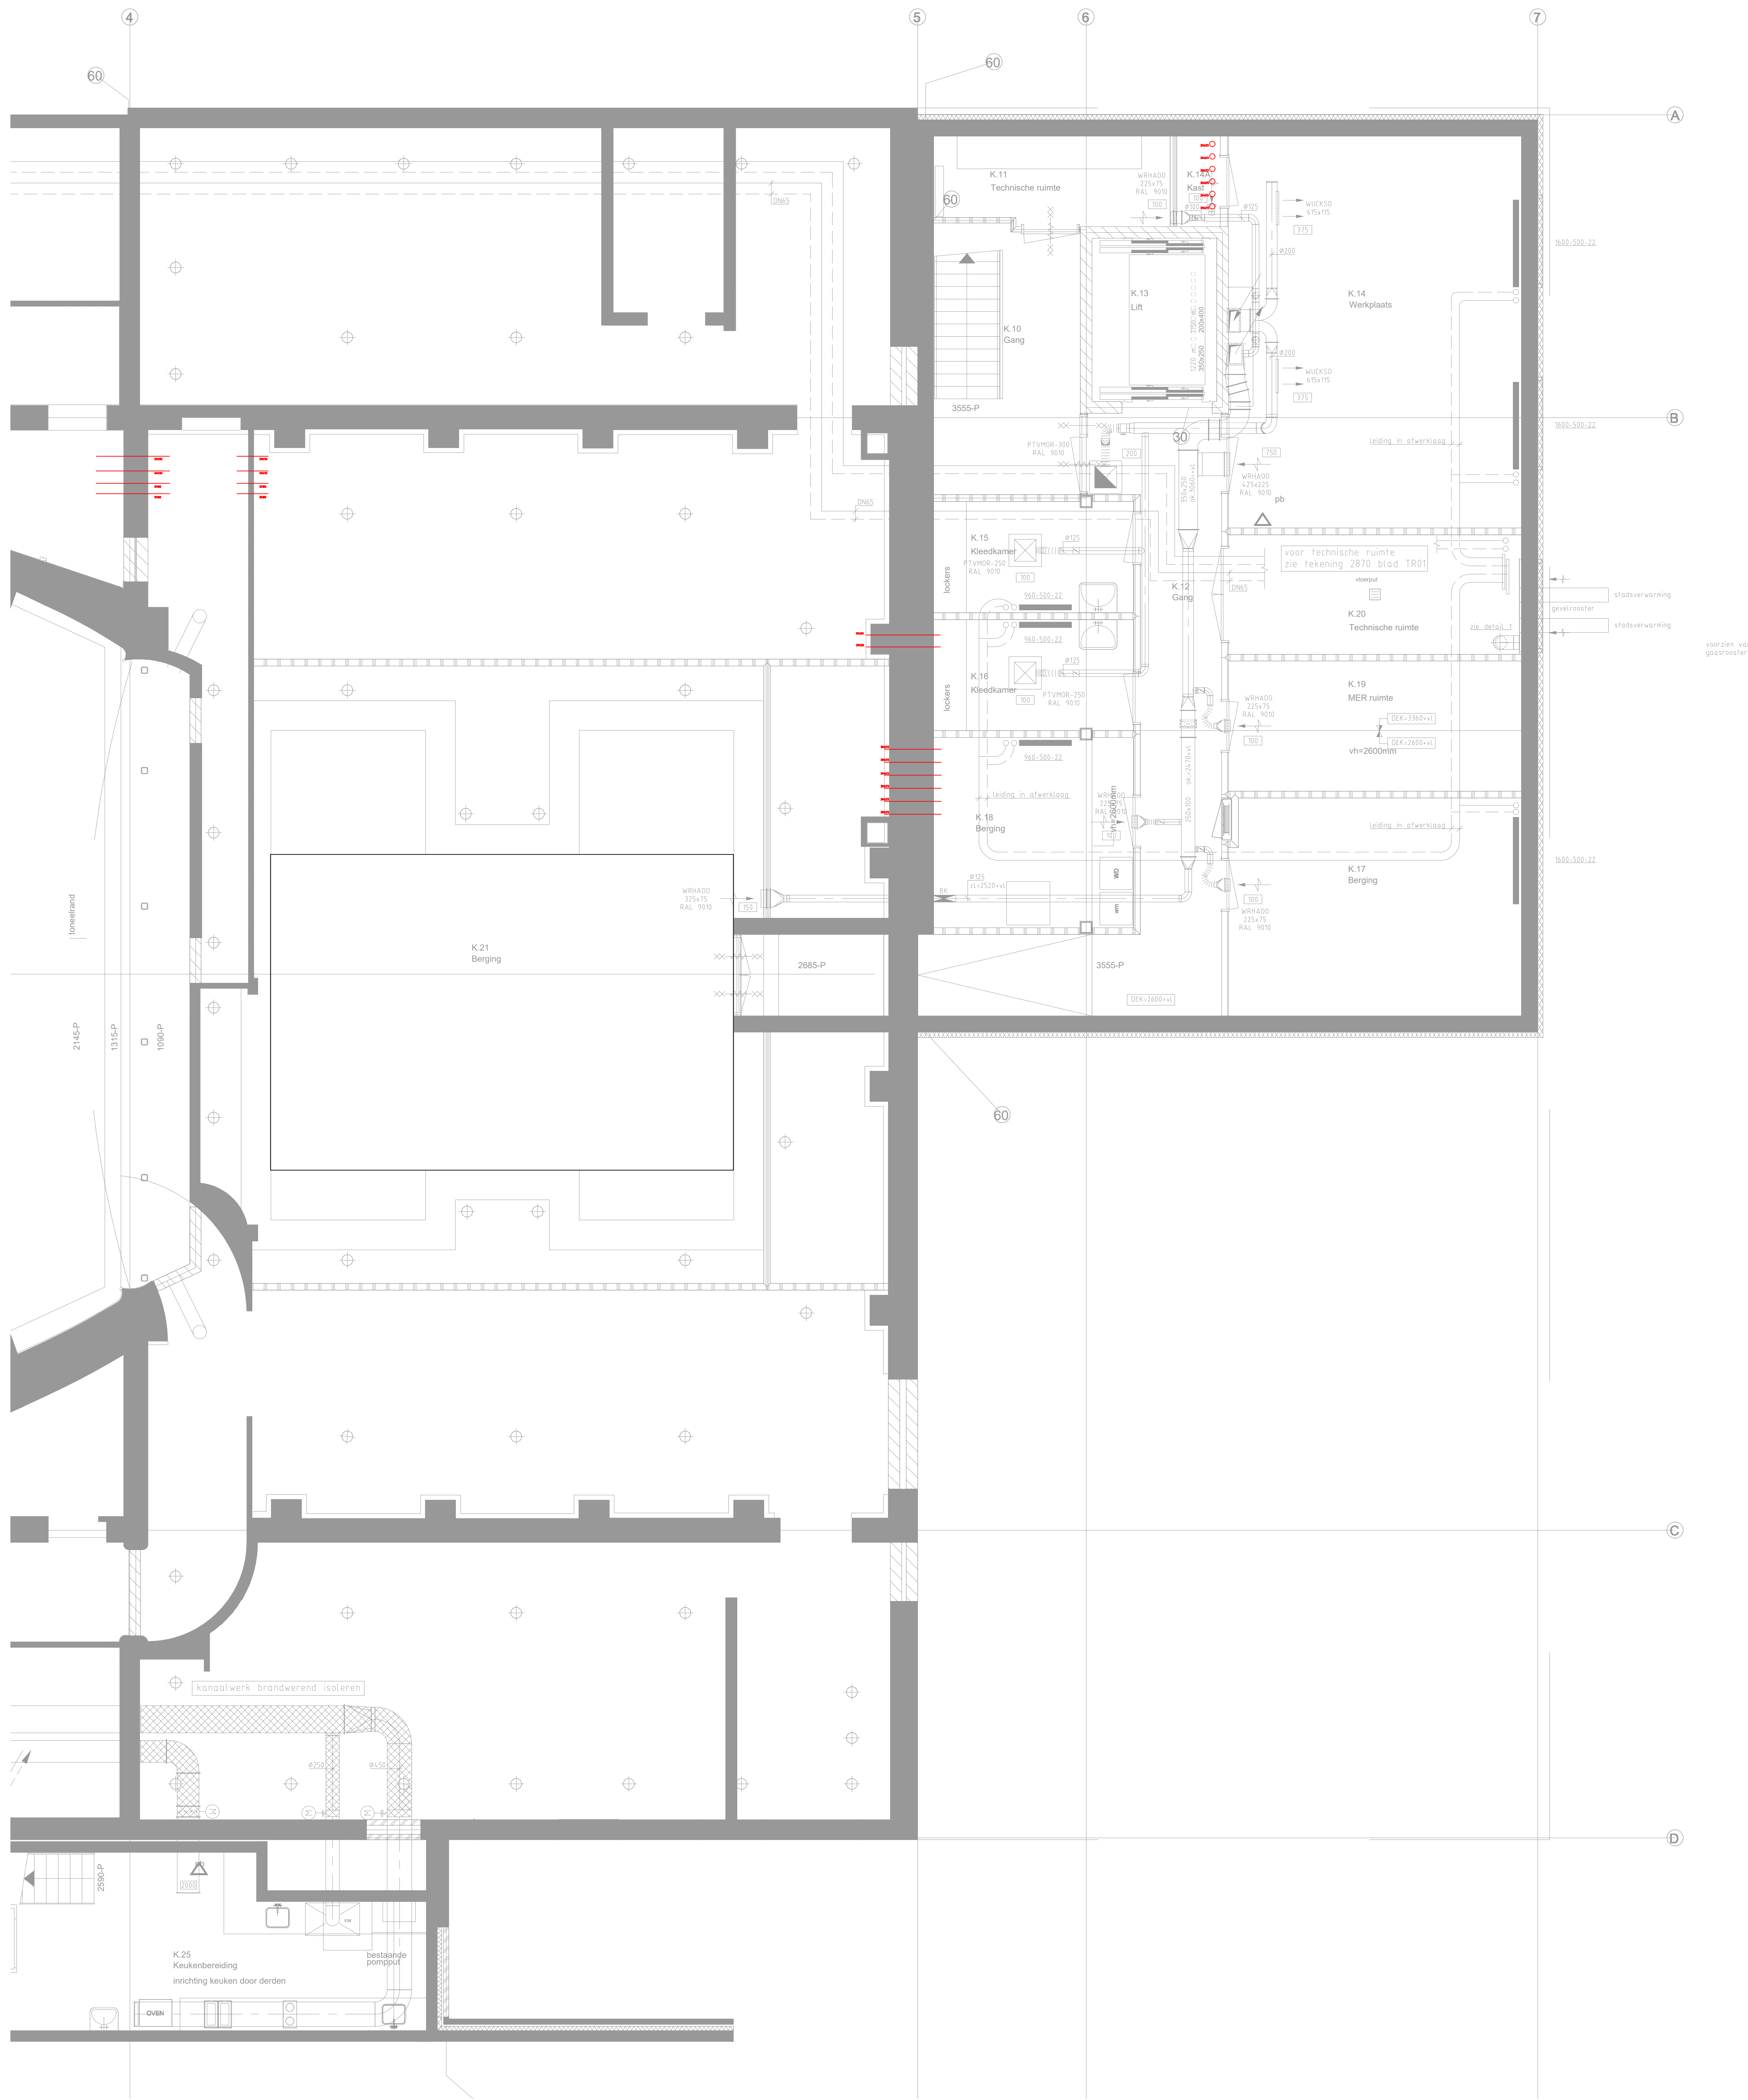




3.0					
4.0					
Gemeente Dordrecht

Renovatie schouwburg Kunstmin

Sparingen
Technische ruimte K.21; Opwekking

		Opdrachtnummer: AD251122	Tekening: A2	Bladnummer: 05
		Tekeningsnummer: AD251122-TA-003		

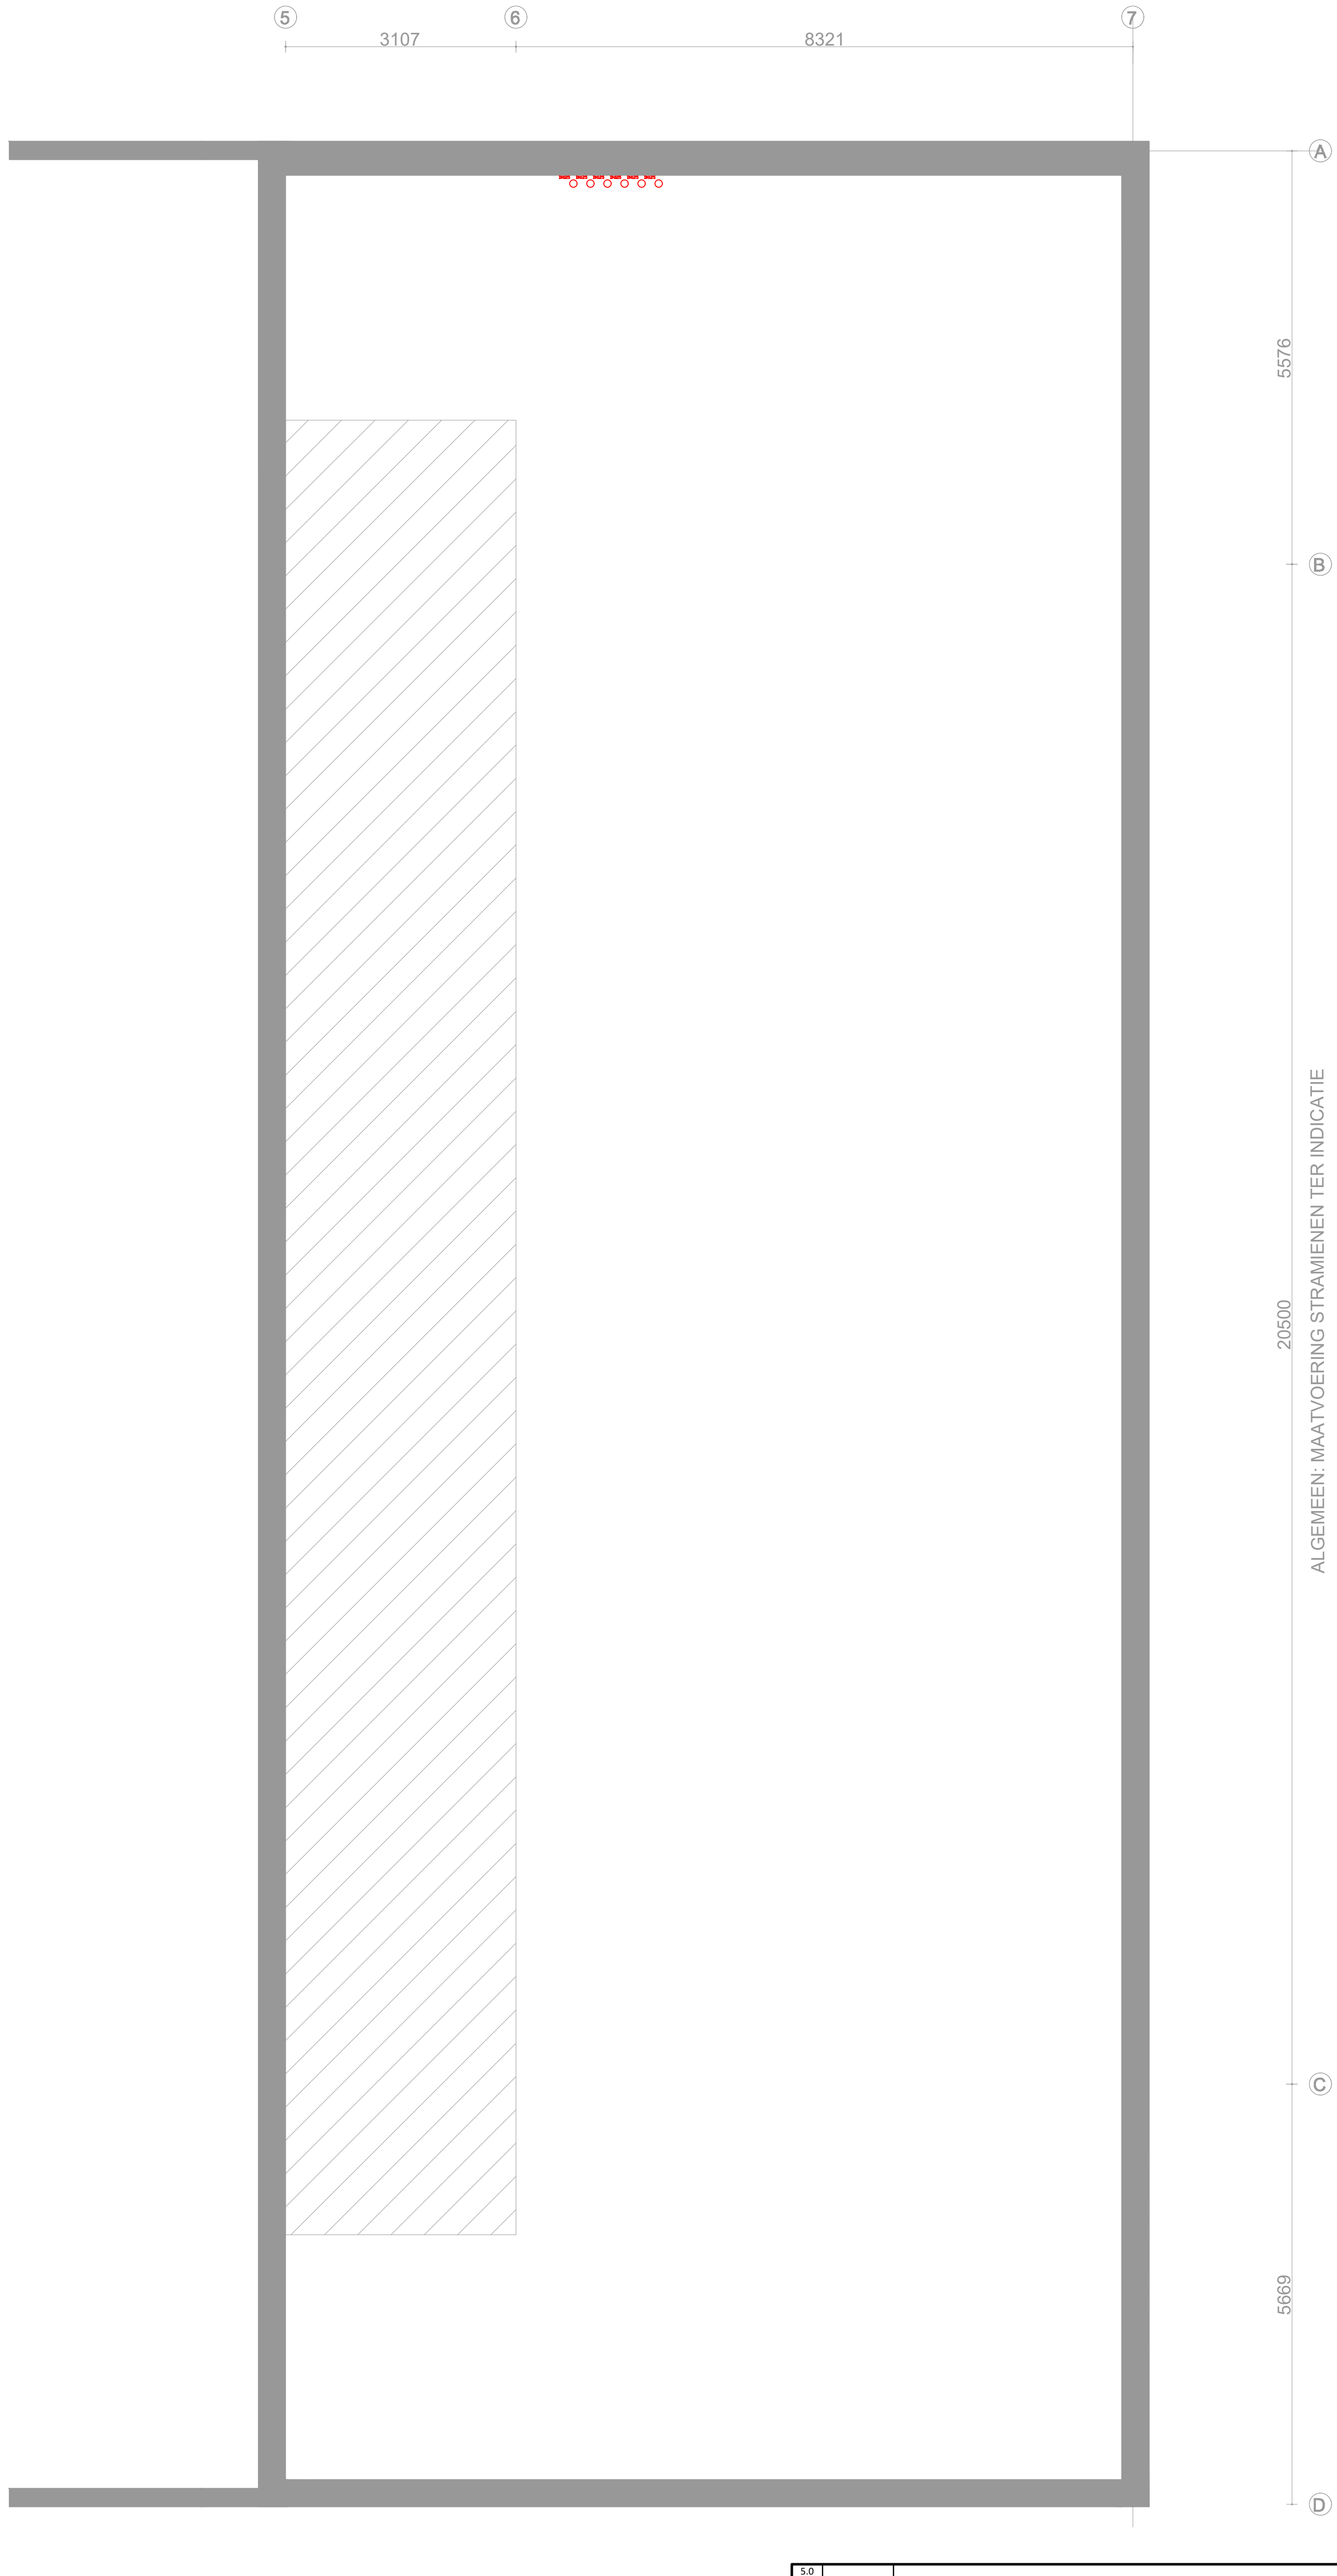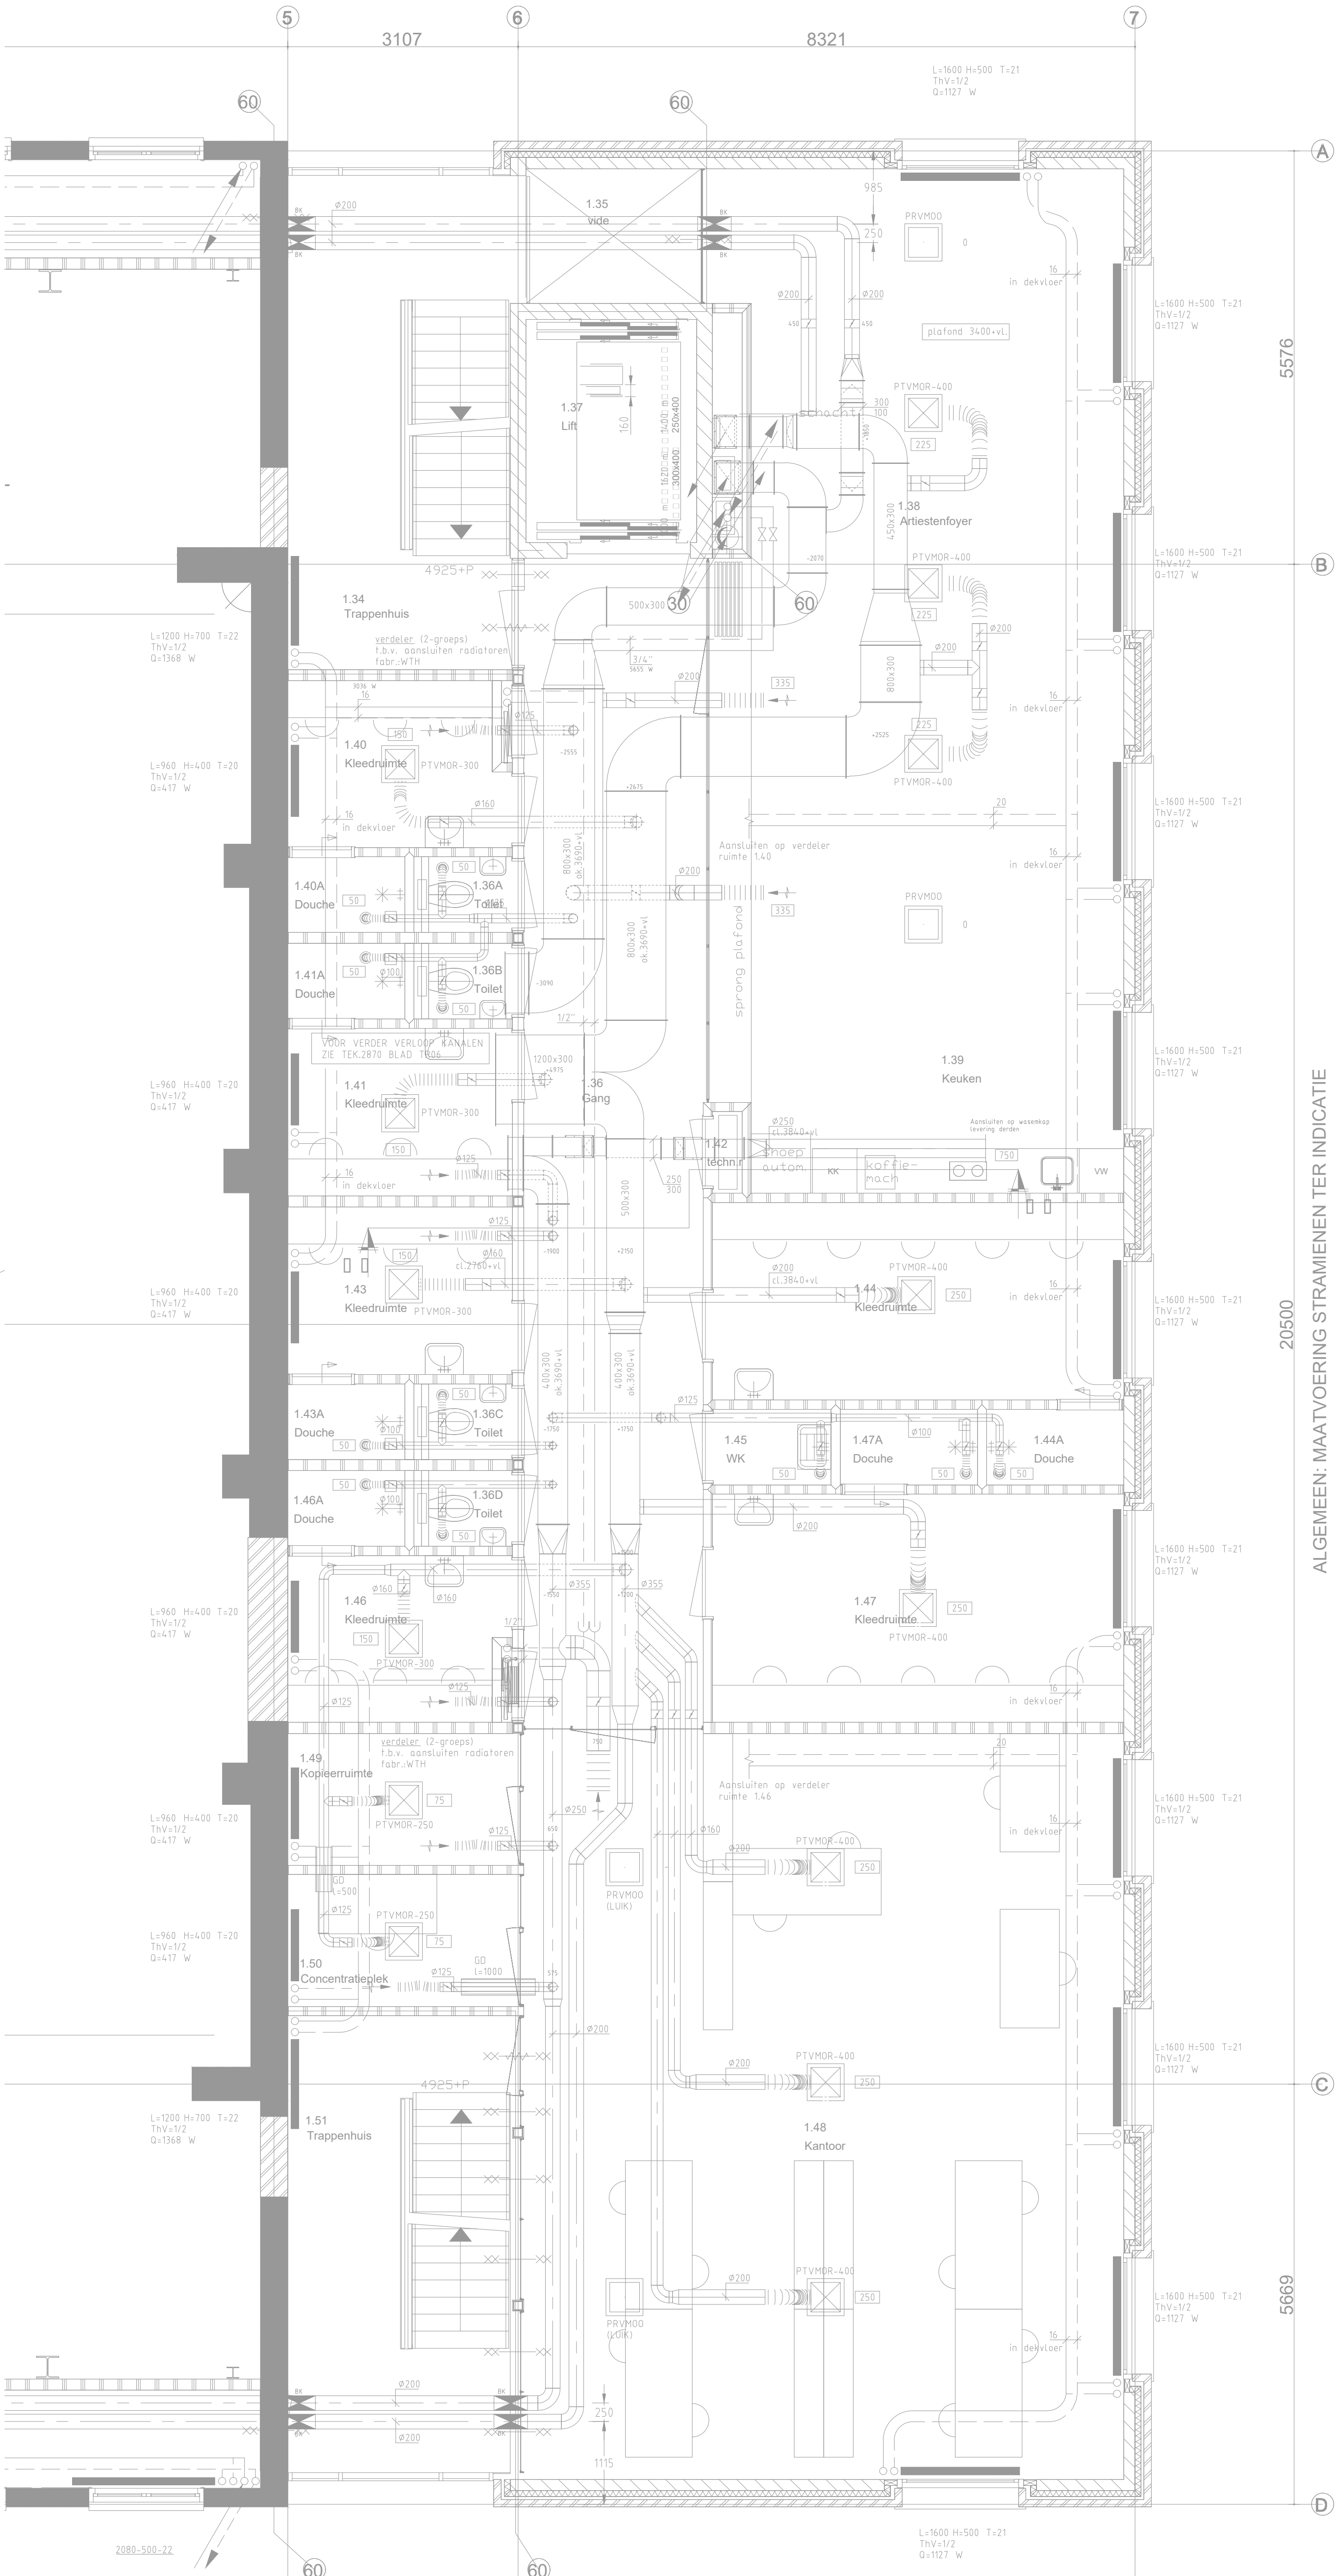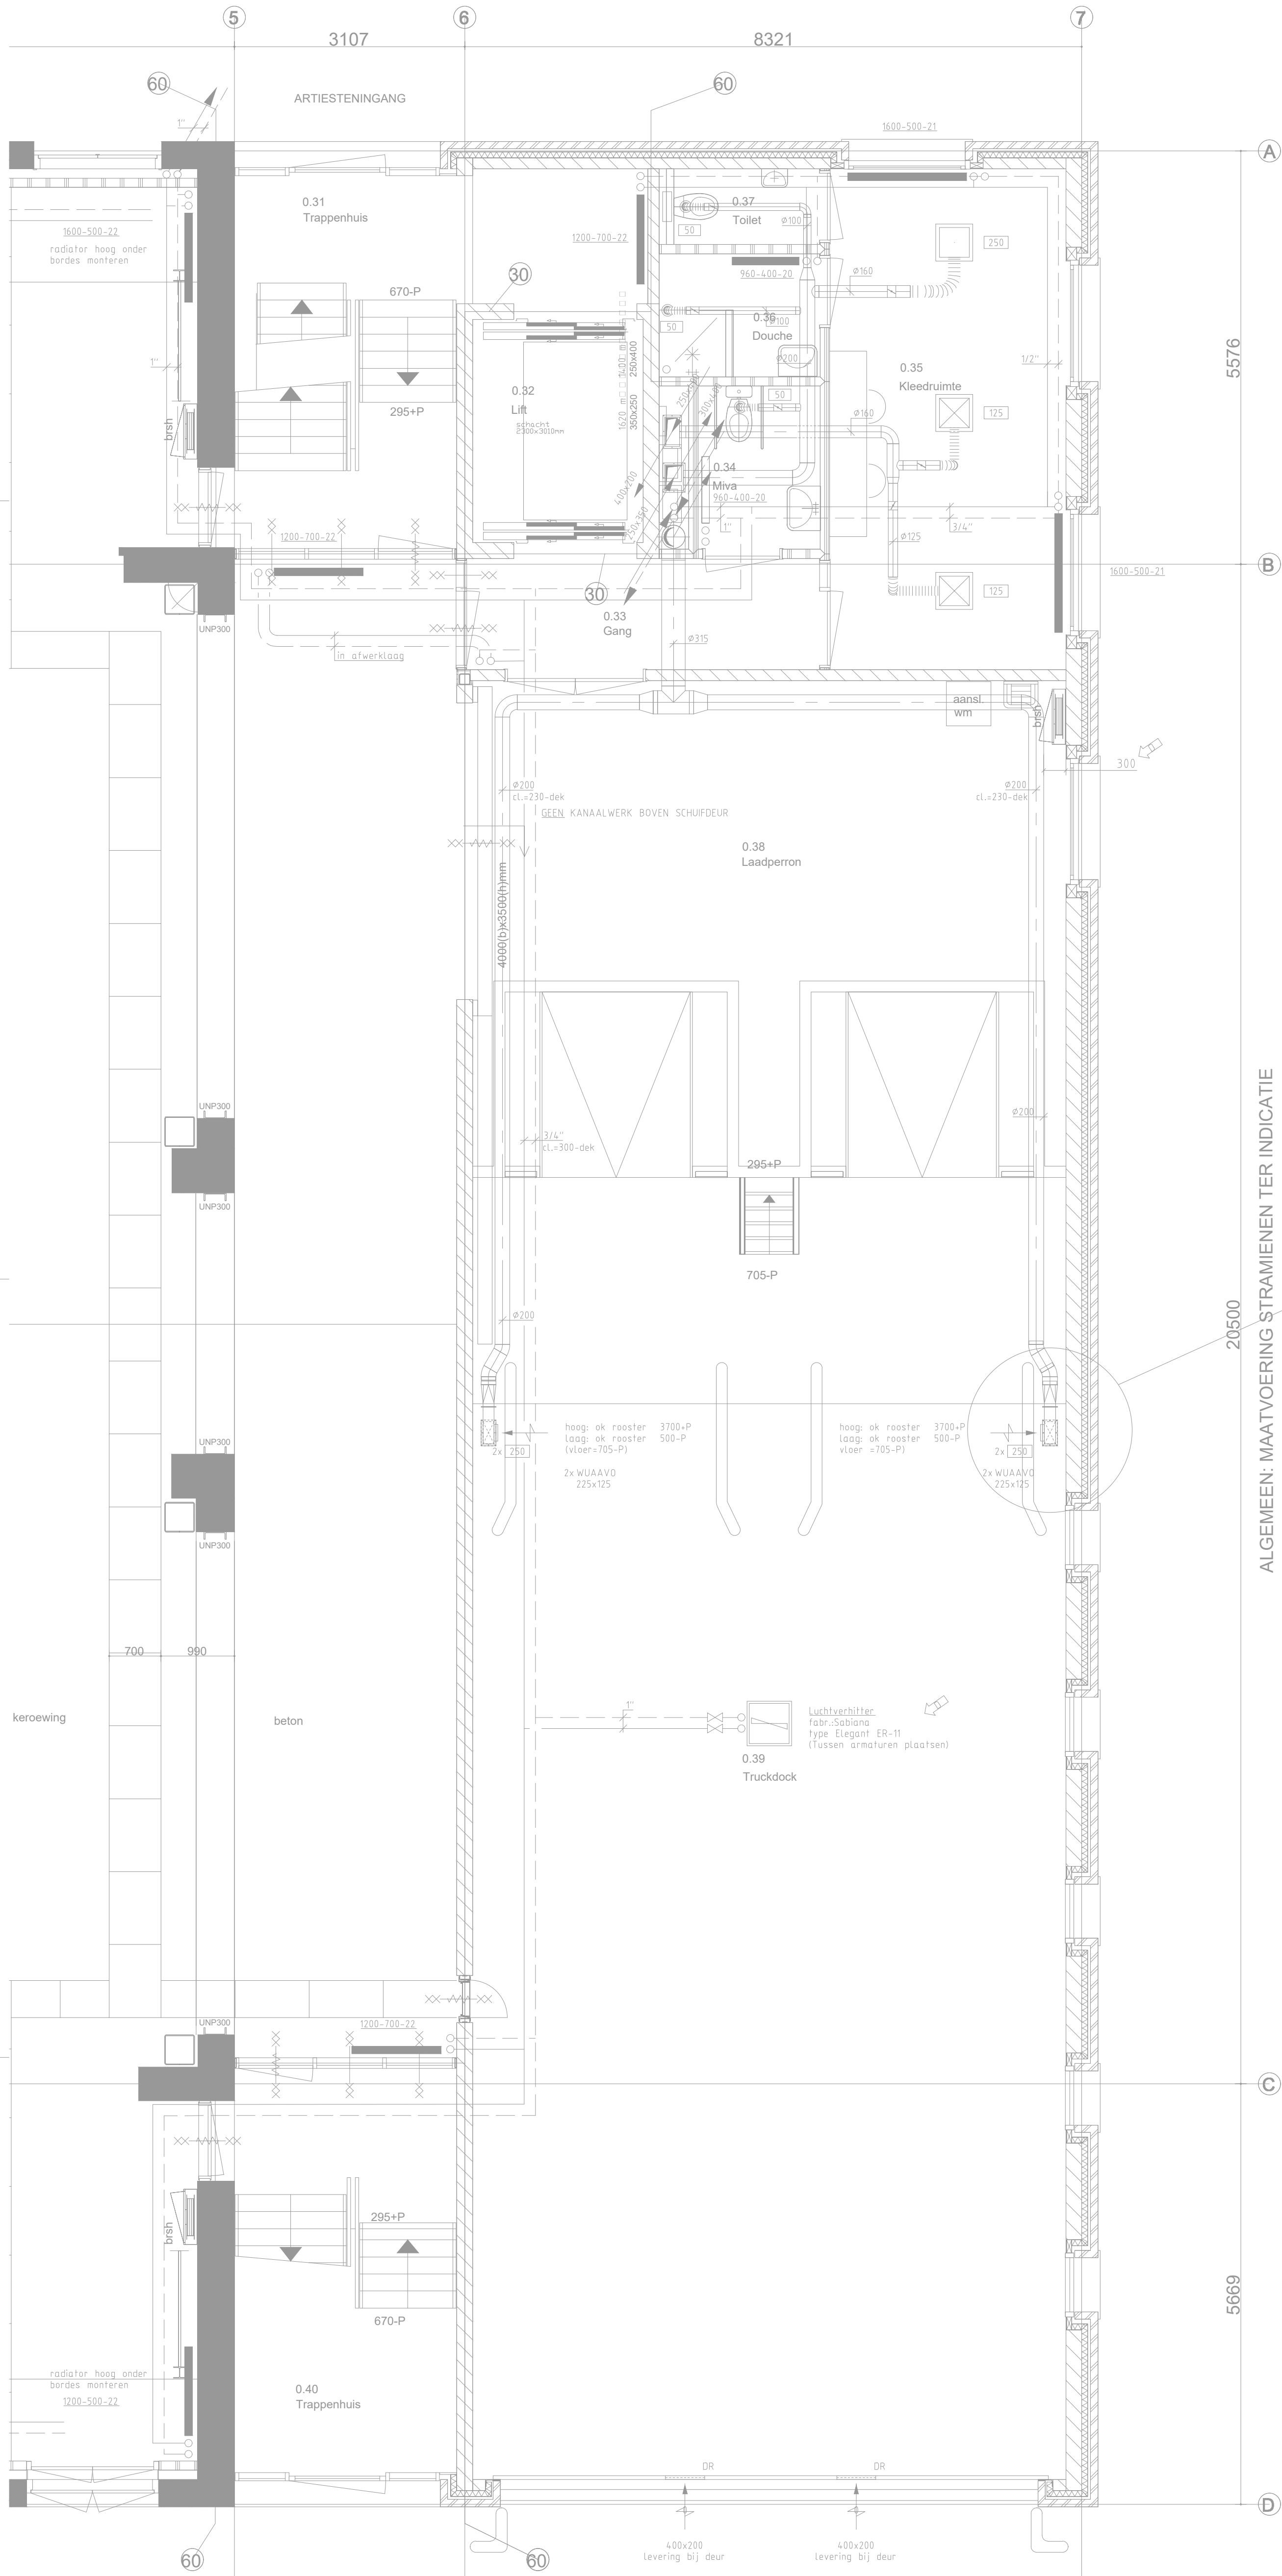

3.0					
4.0					
