
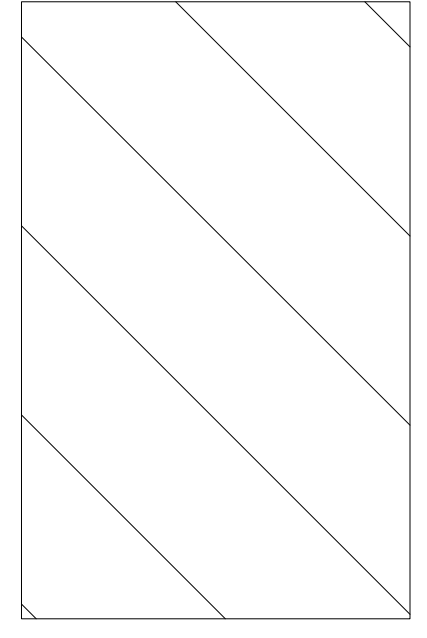


Verdieping

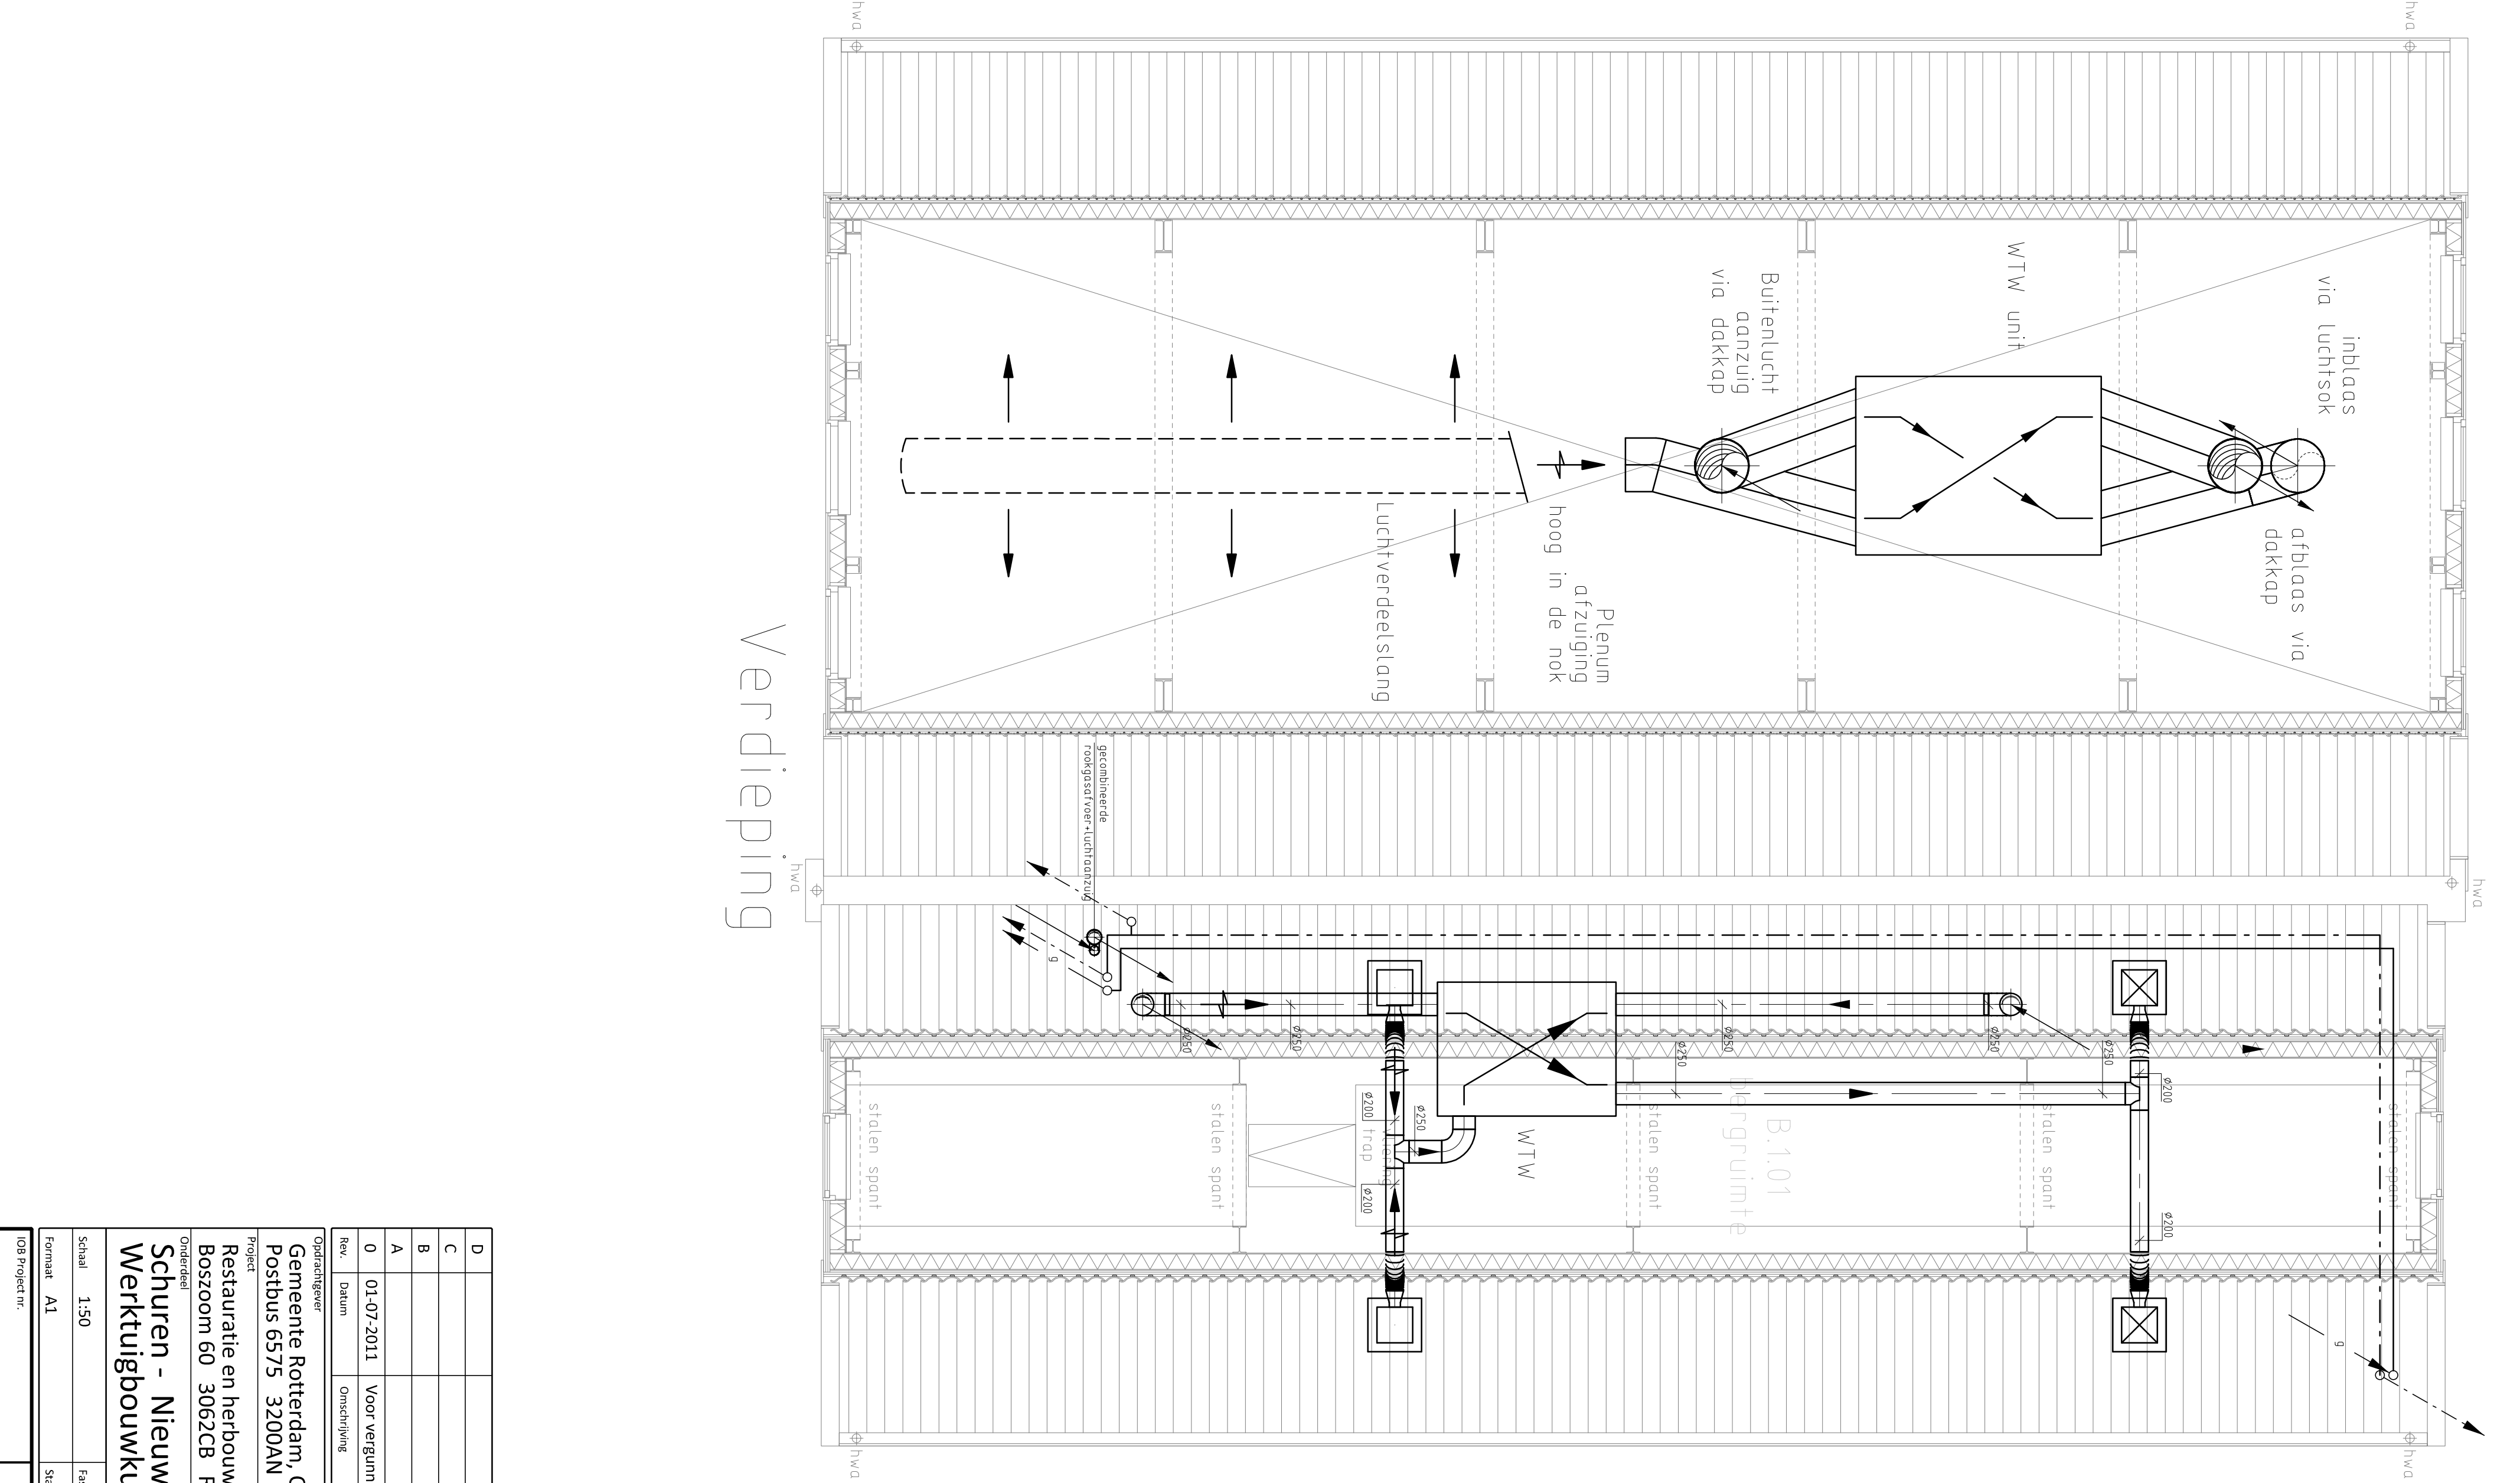

Vloer verwarming

[illegible]