


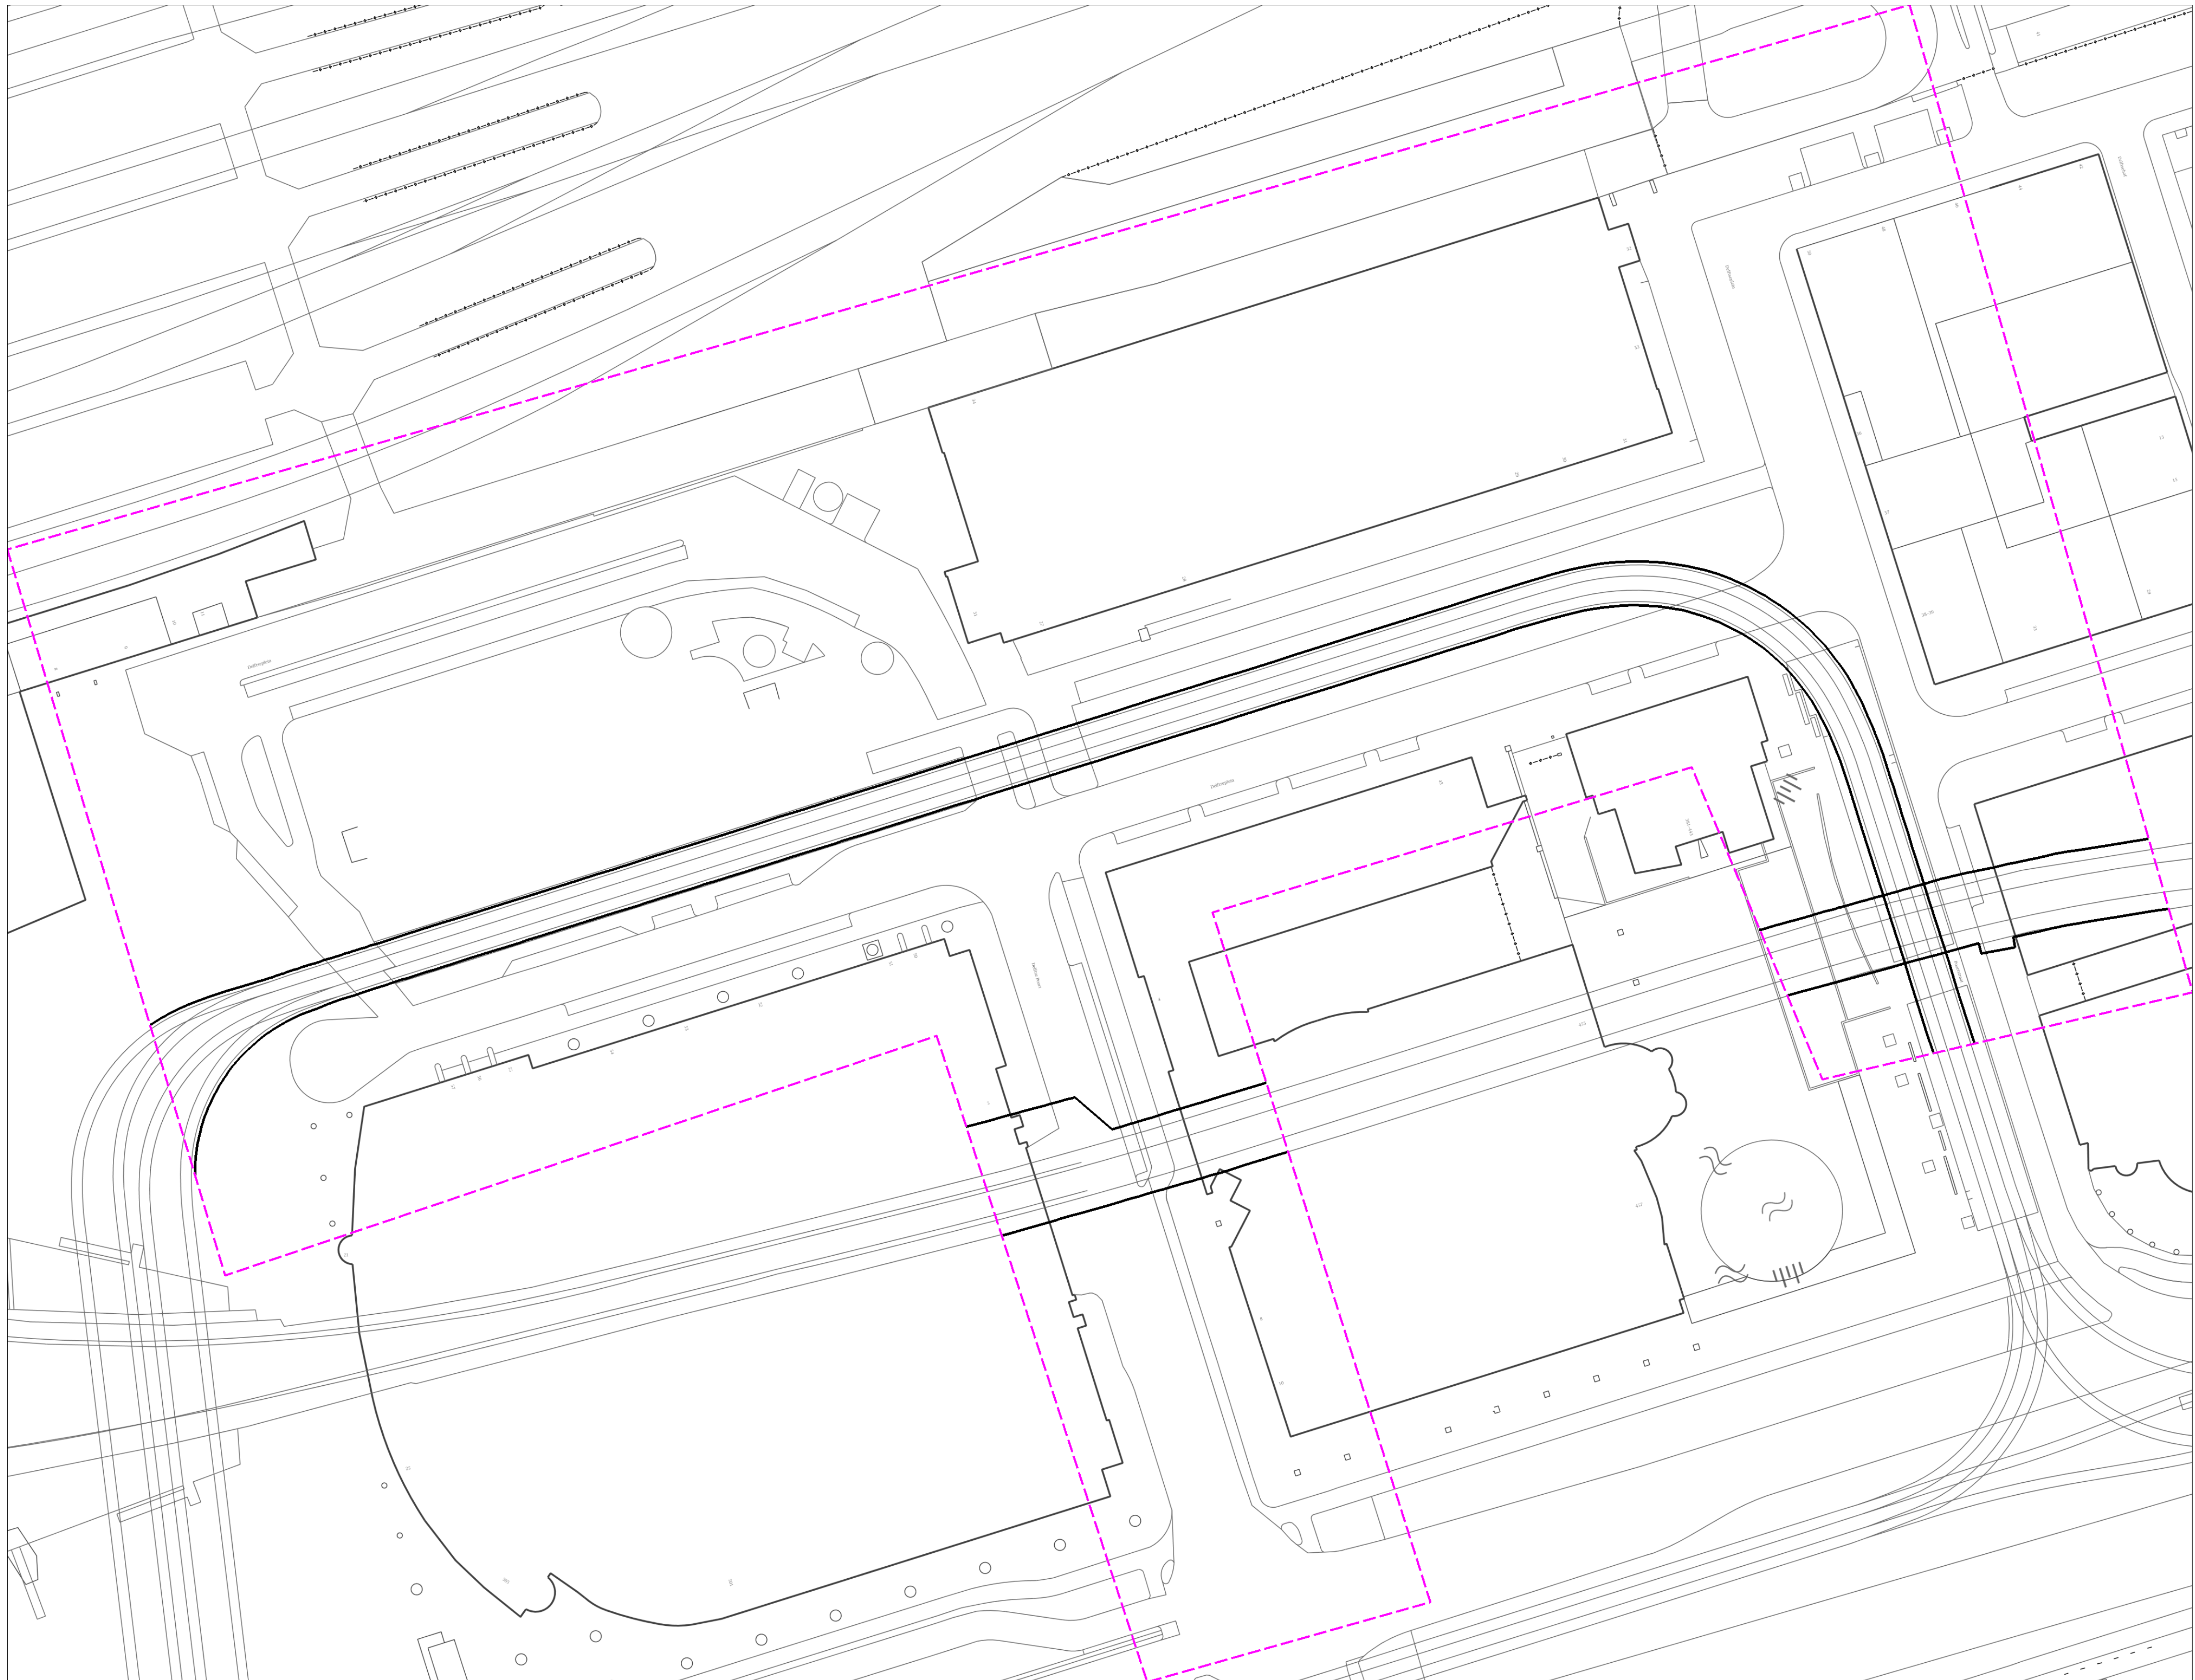







Toezichthouder(s):  
toez naam  
servicedesk@roosenbijn.nl  
toez telefoon






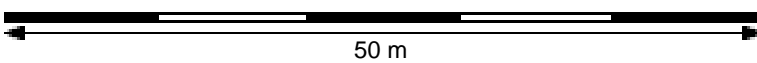



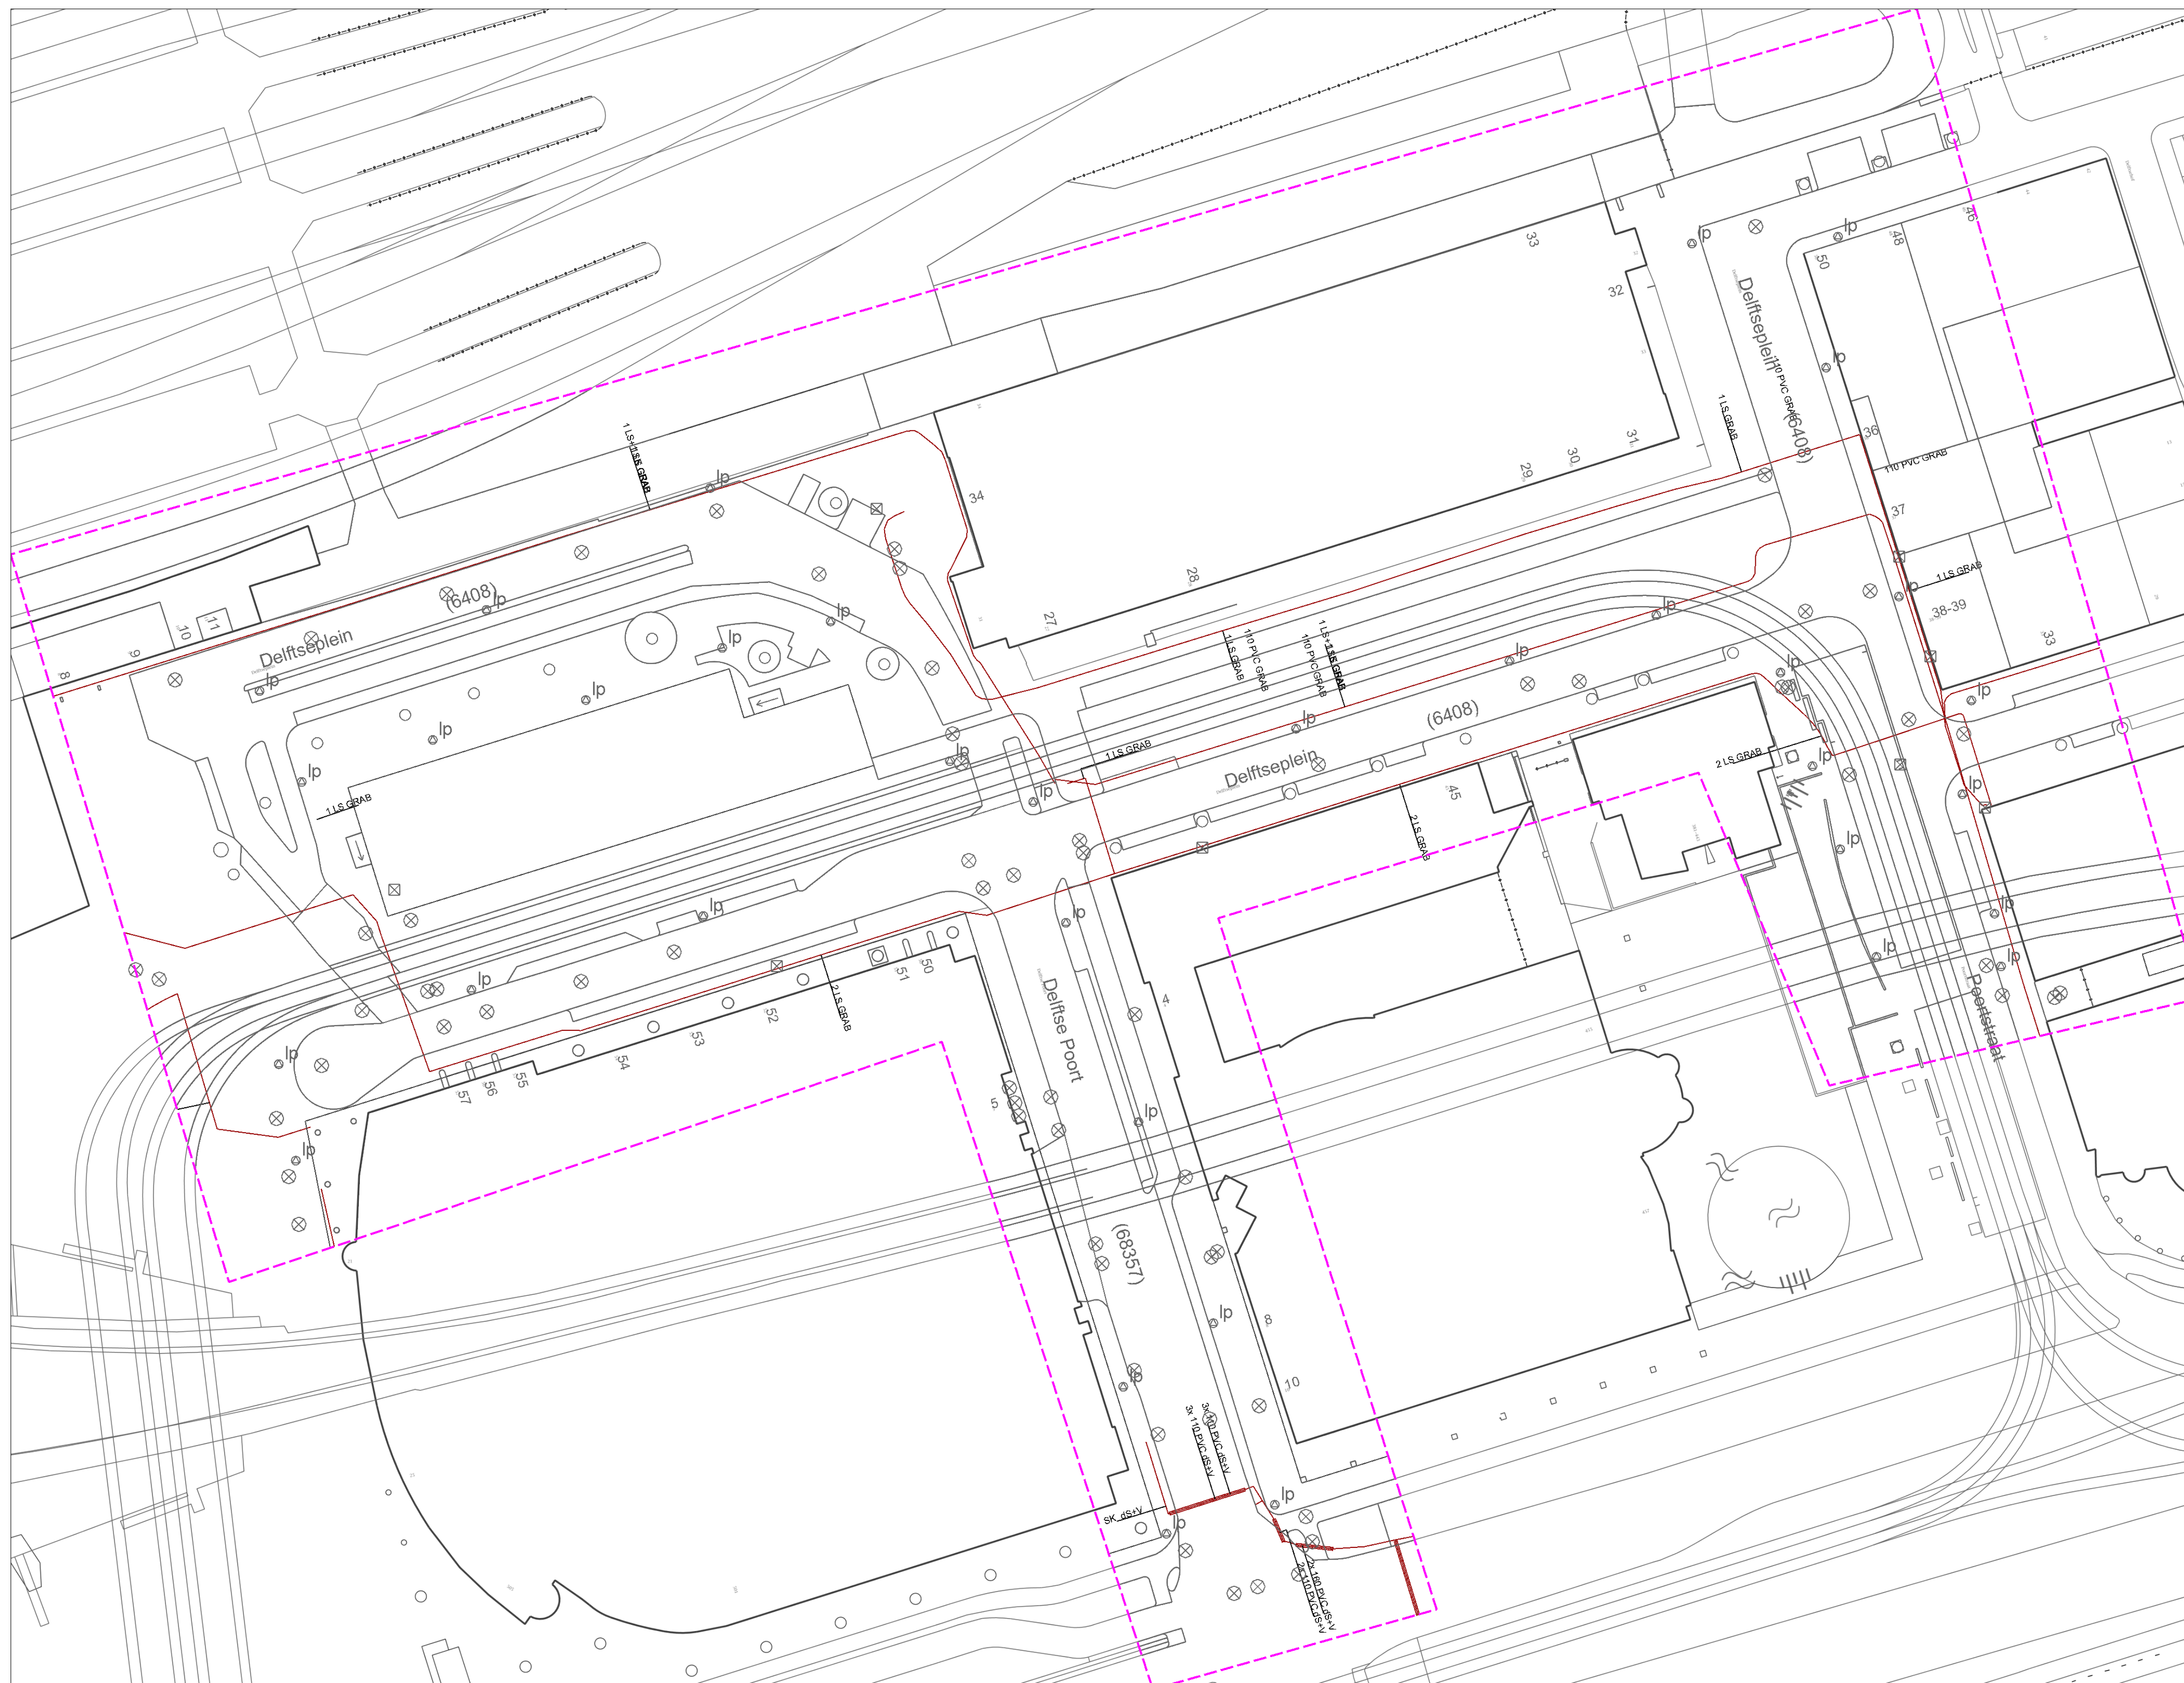




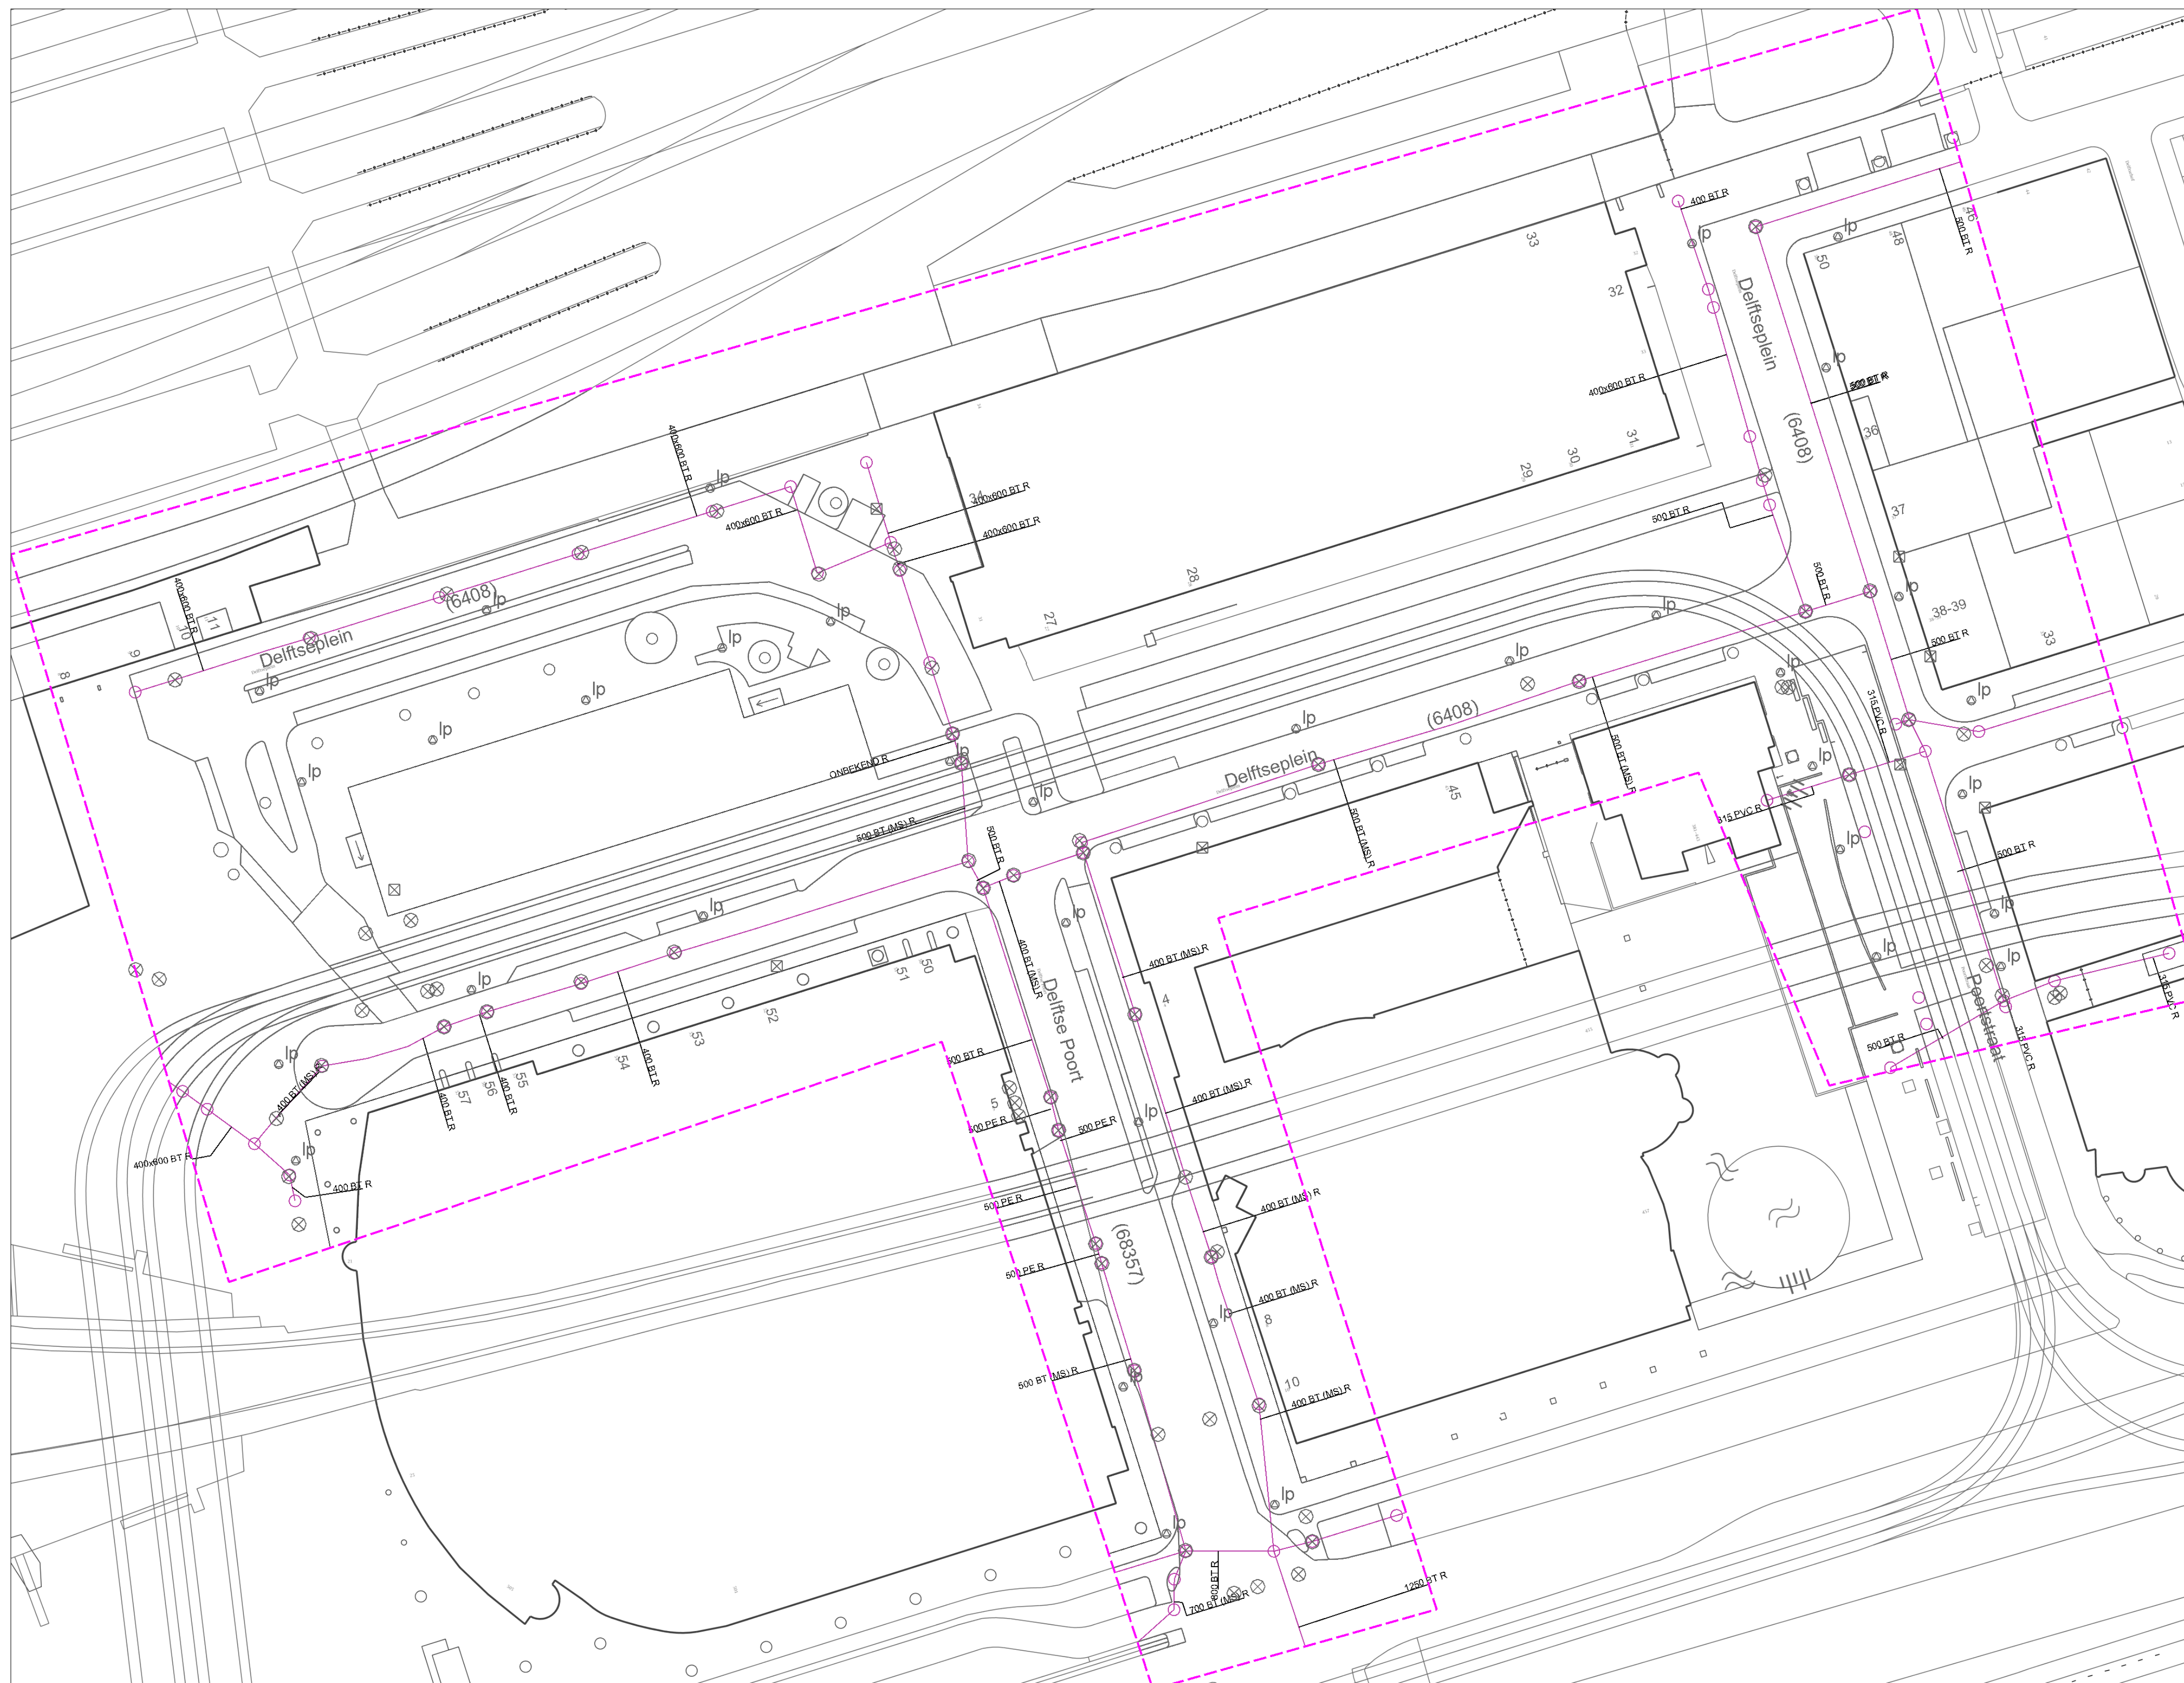





Toezichthouder(s):  
tjitze.postma  
tjitze.postma@colt.net  
020-8882416

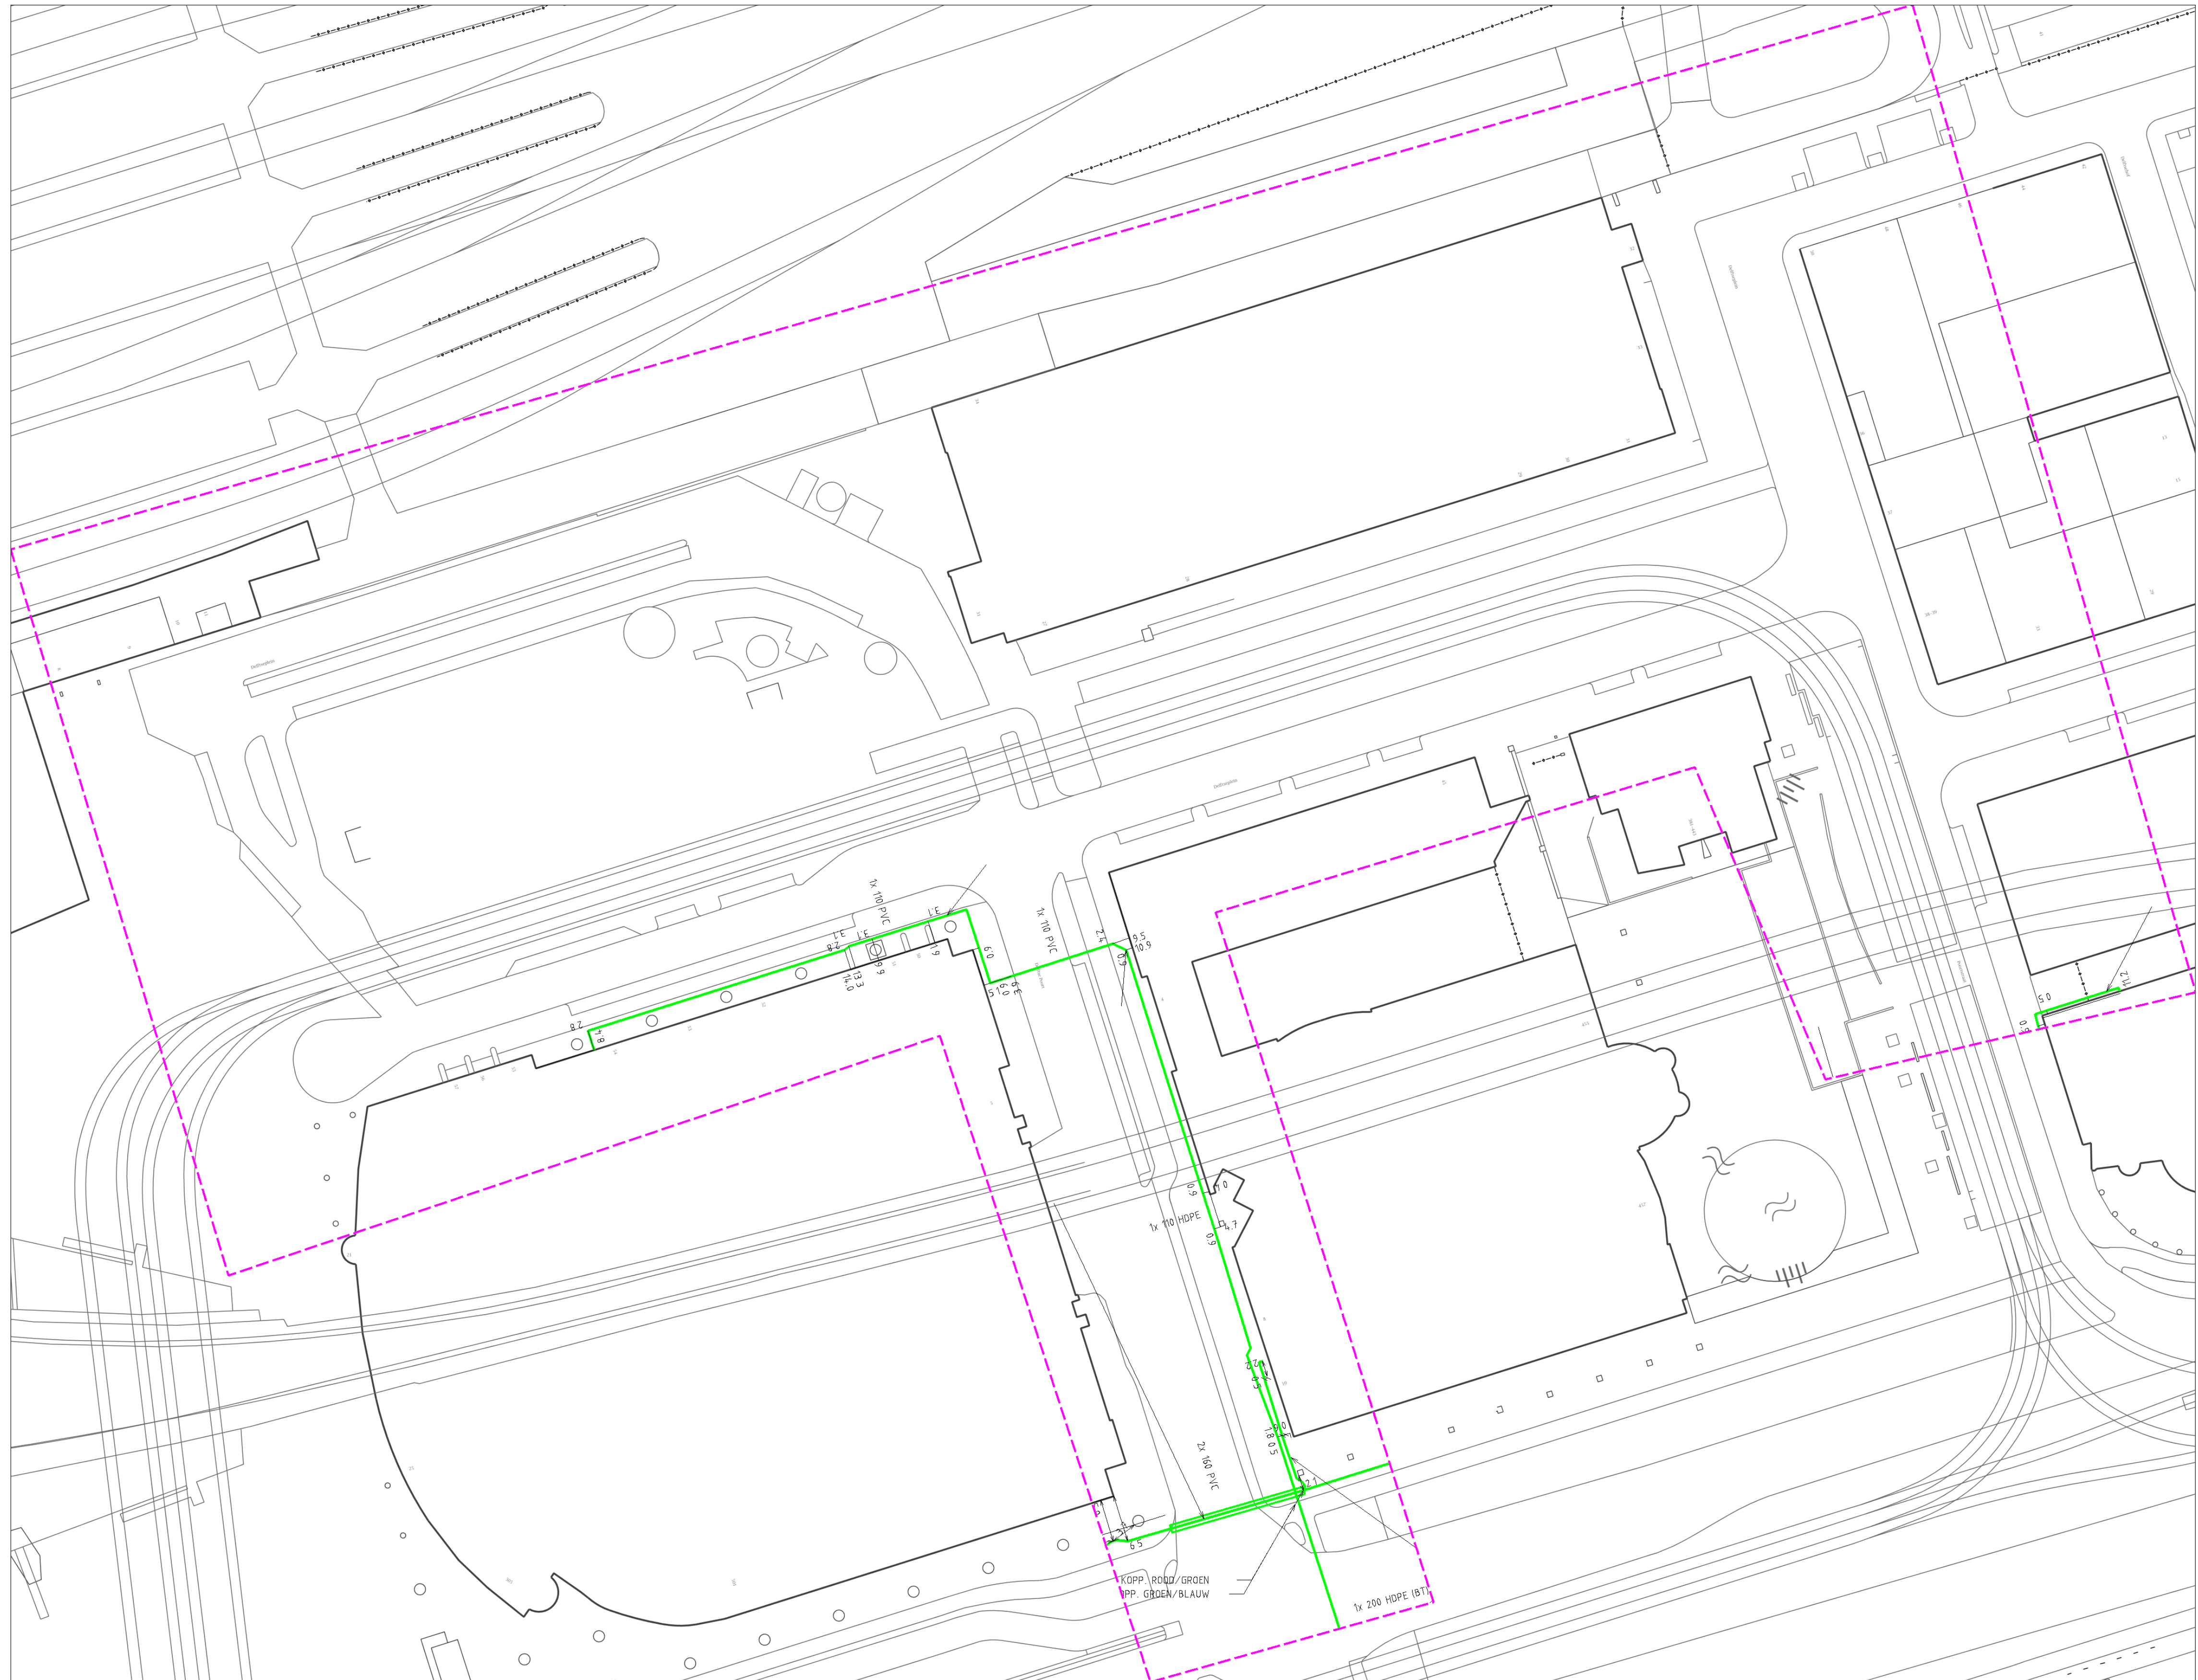




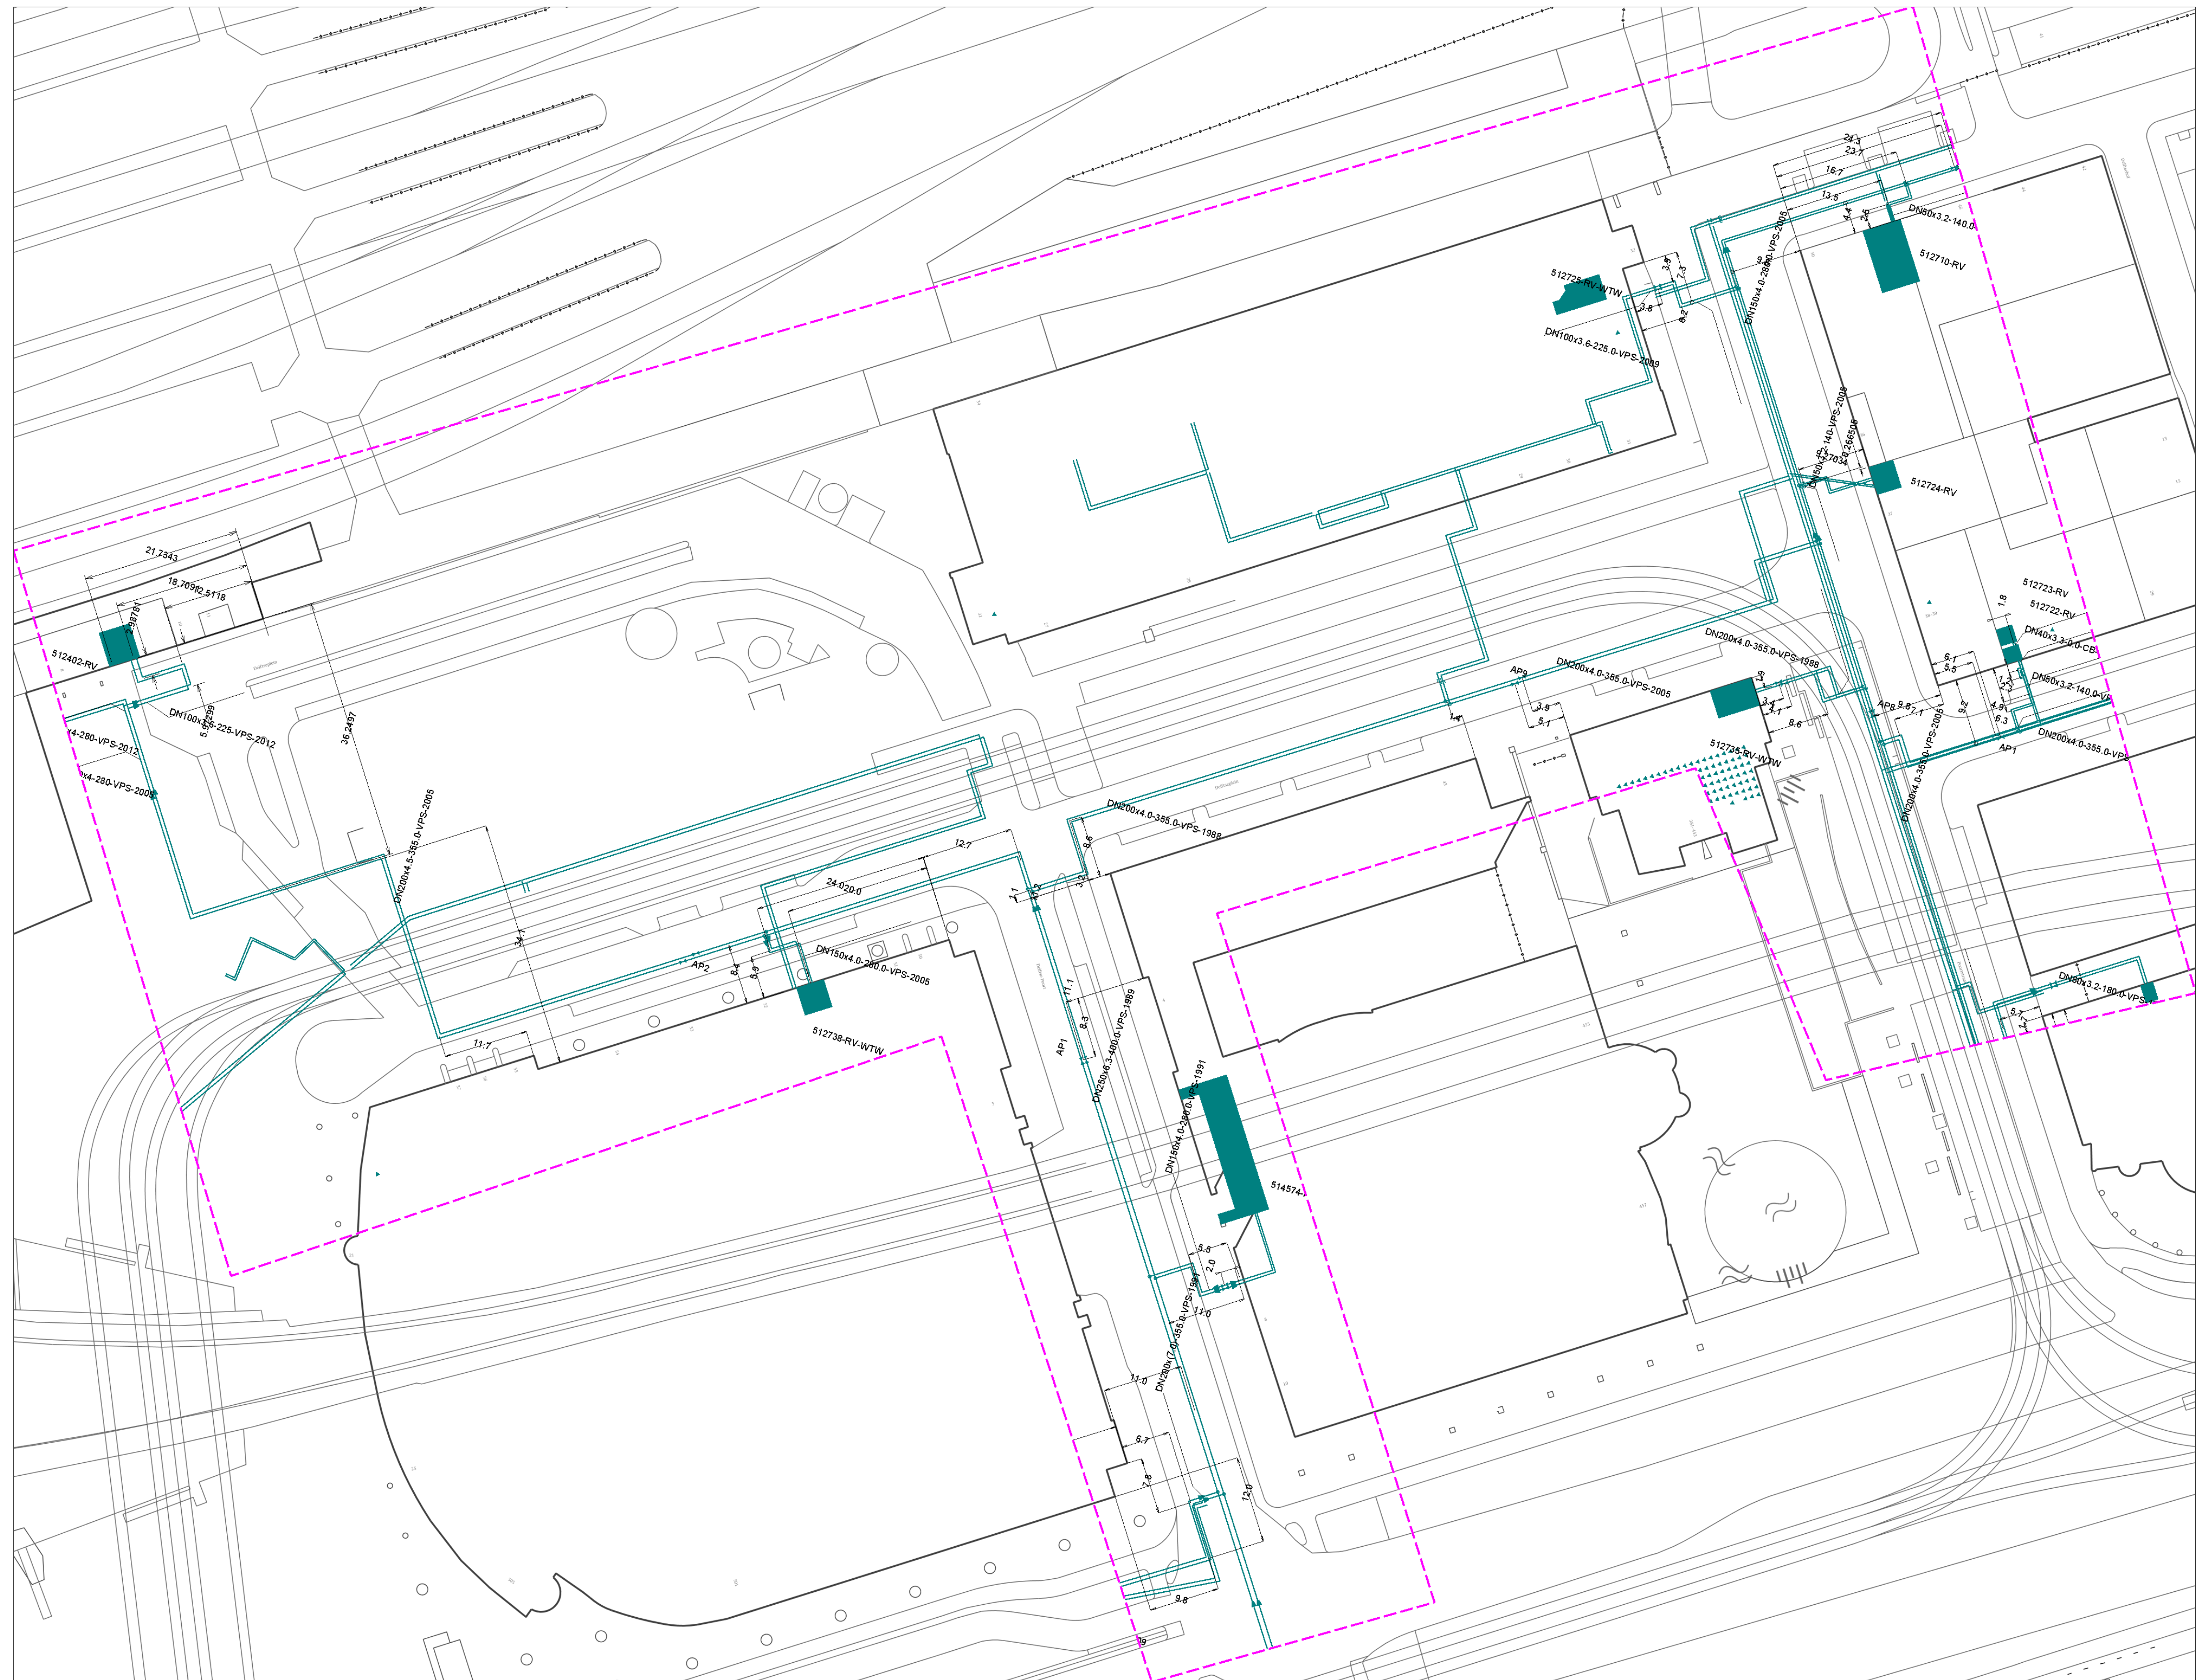



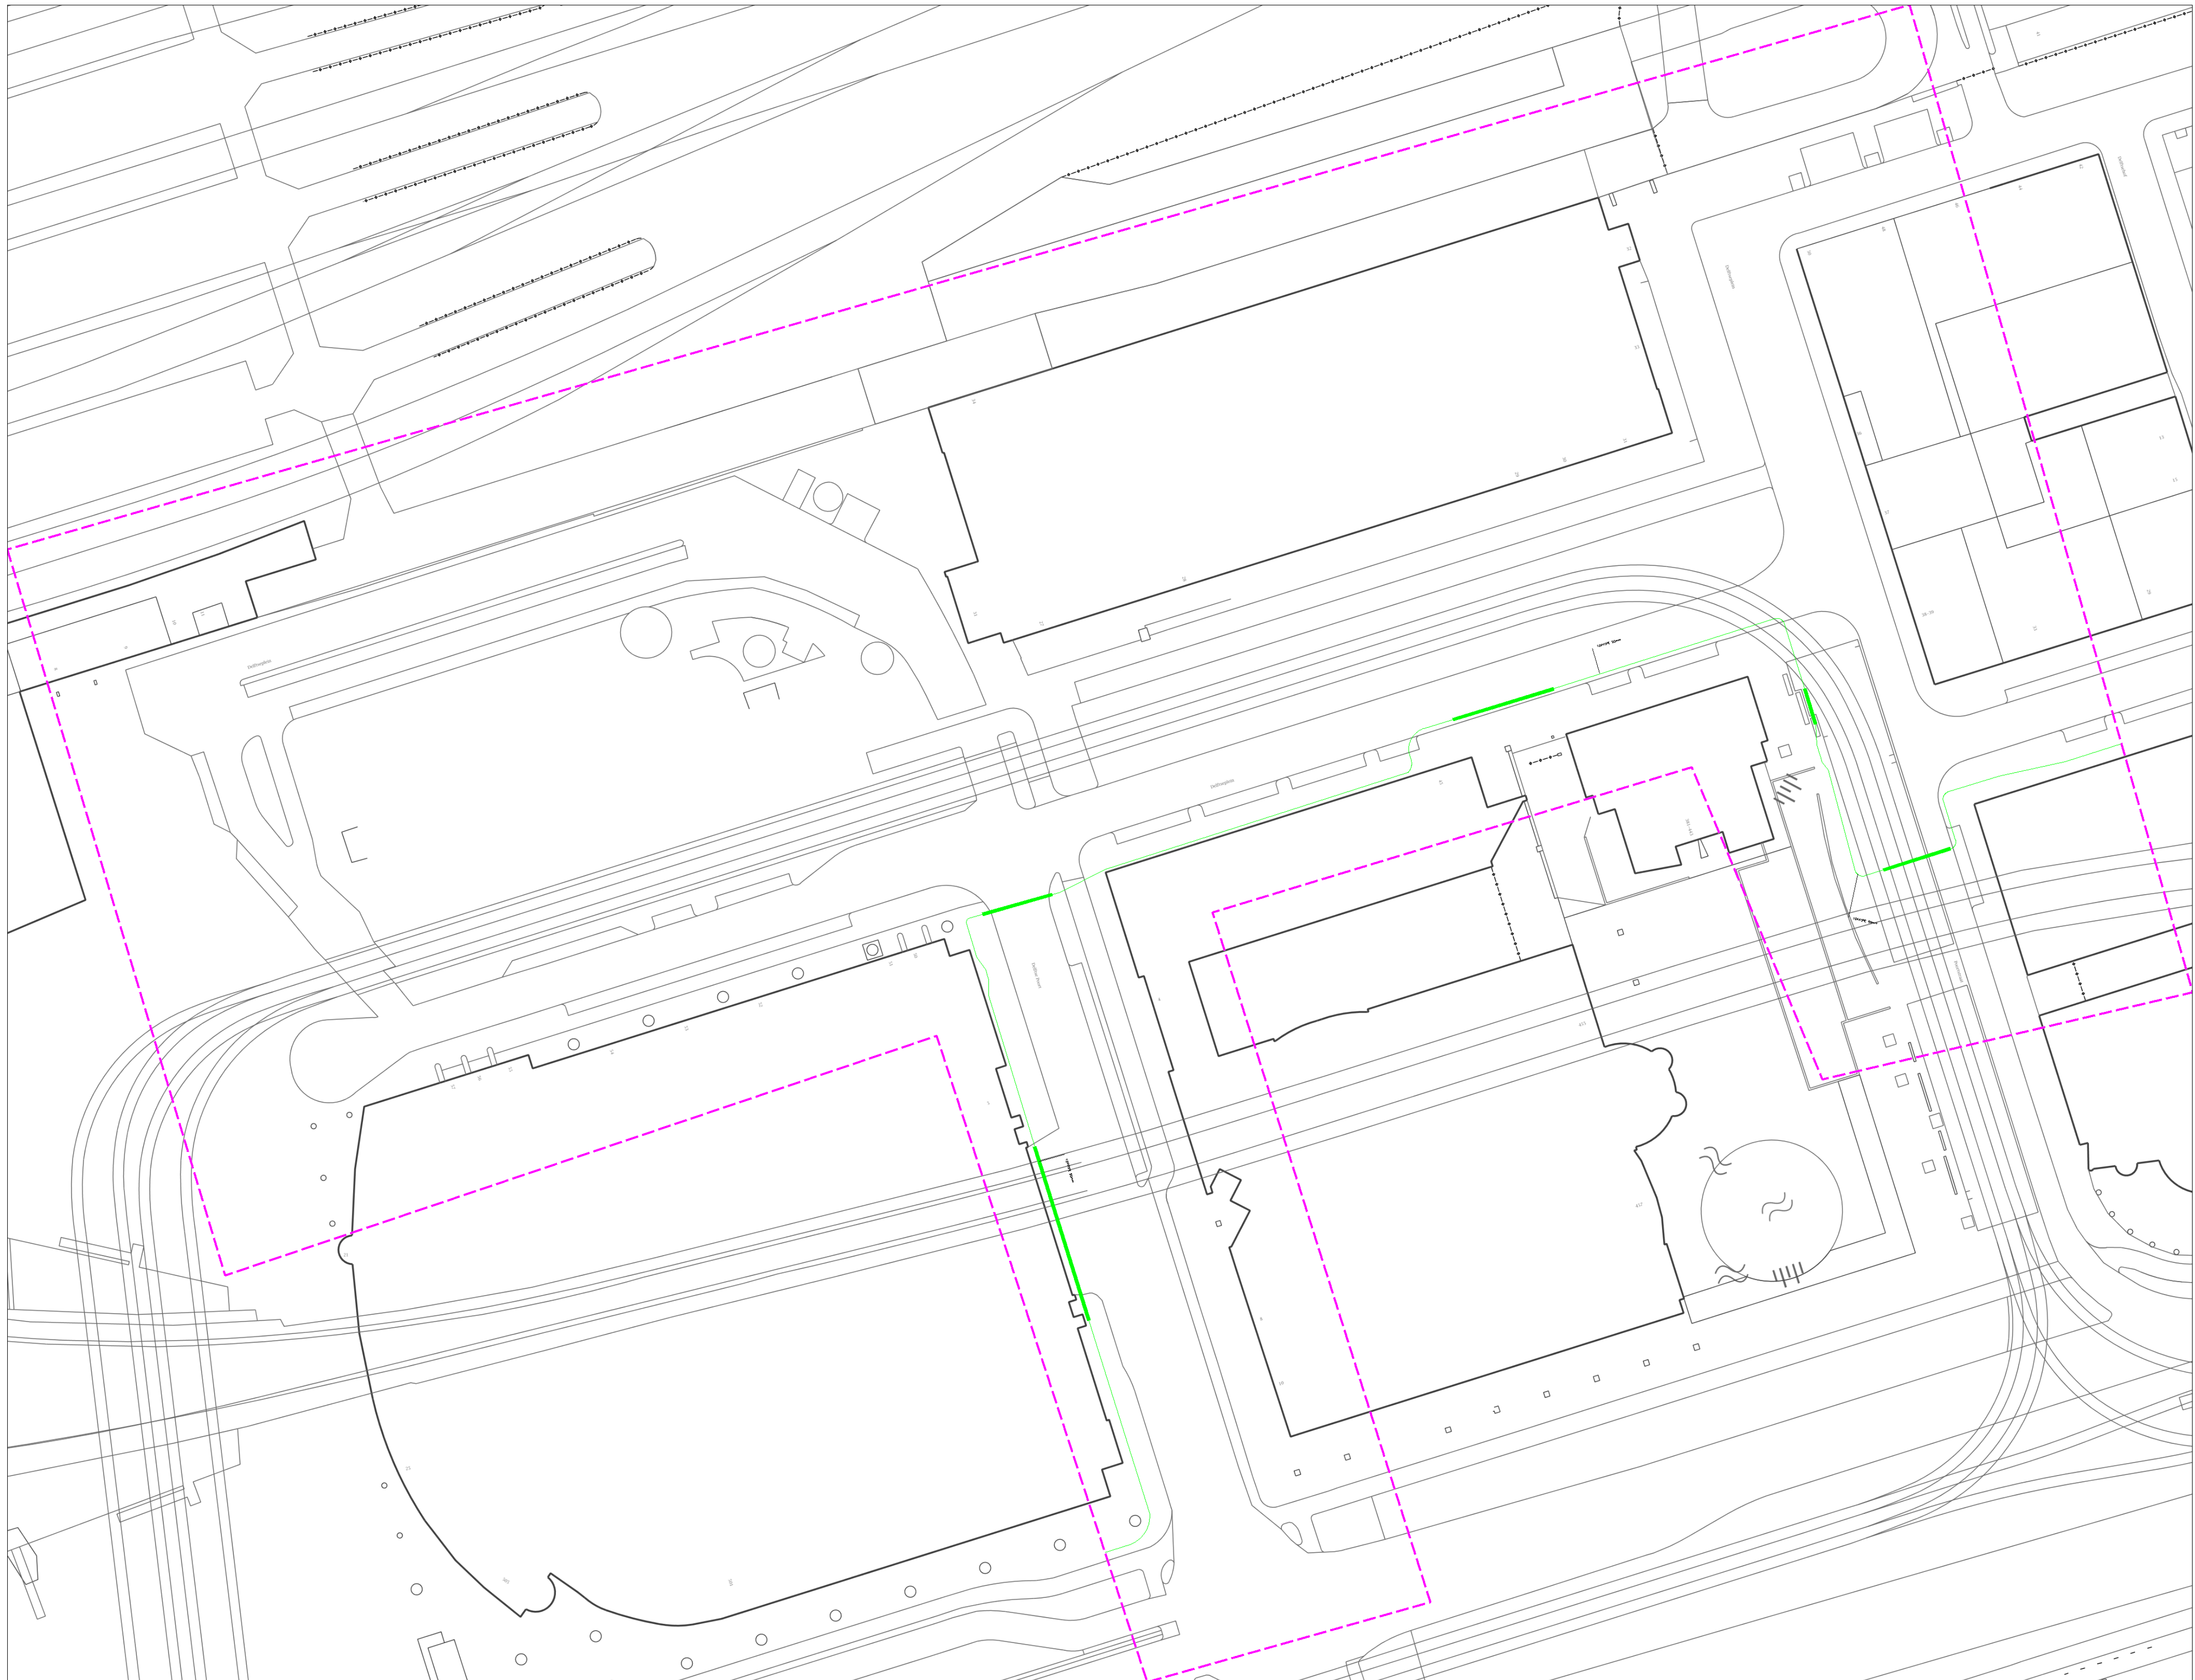




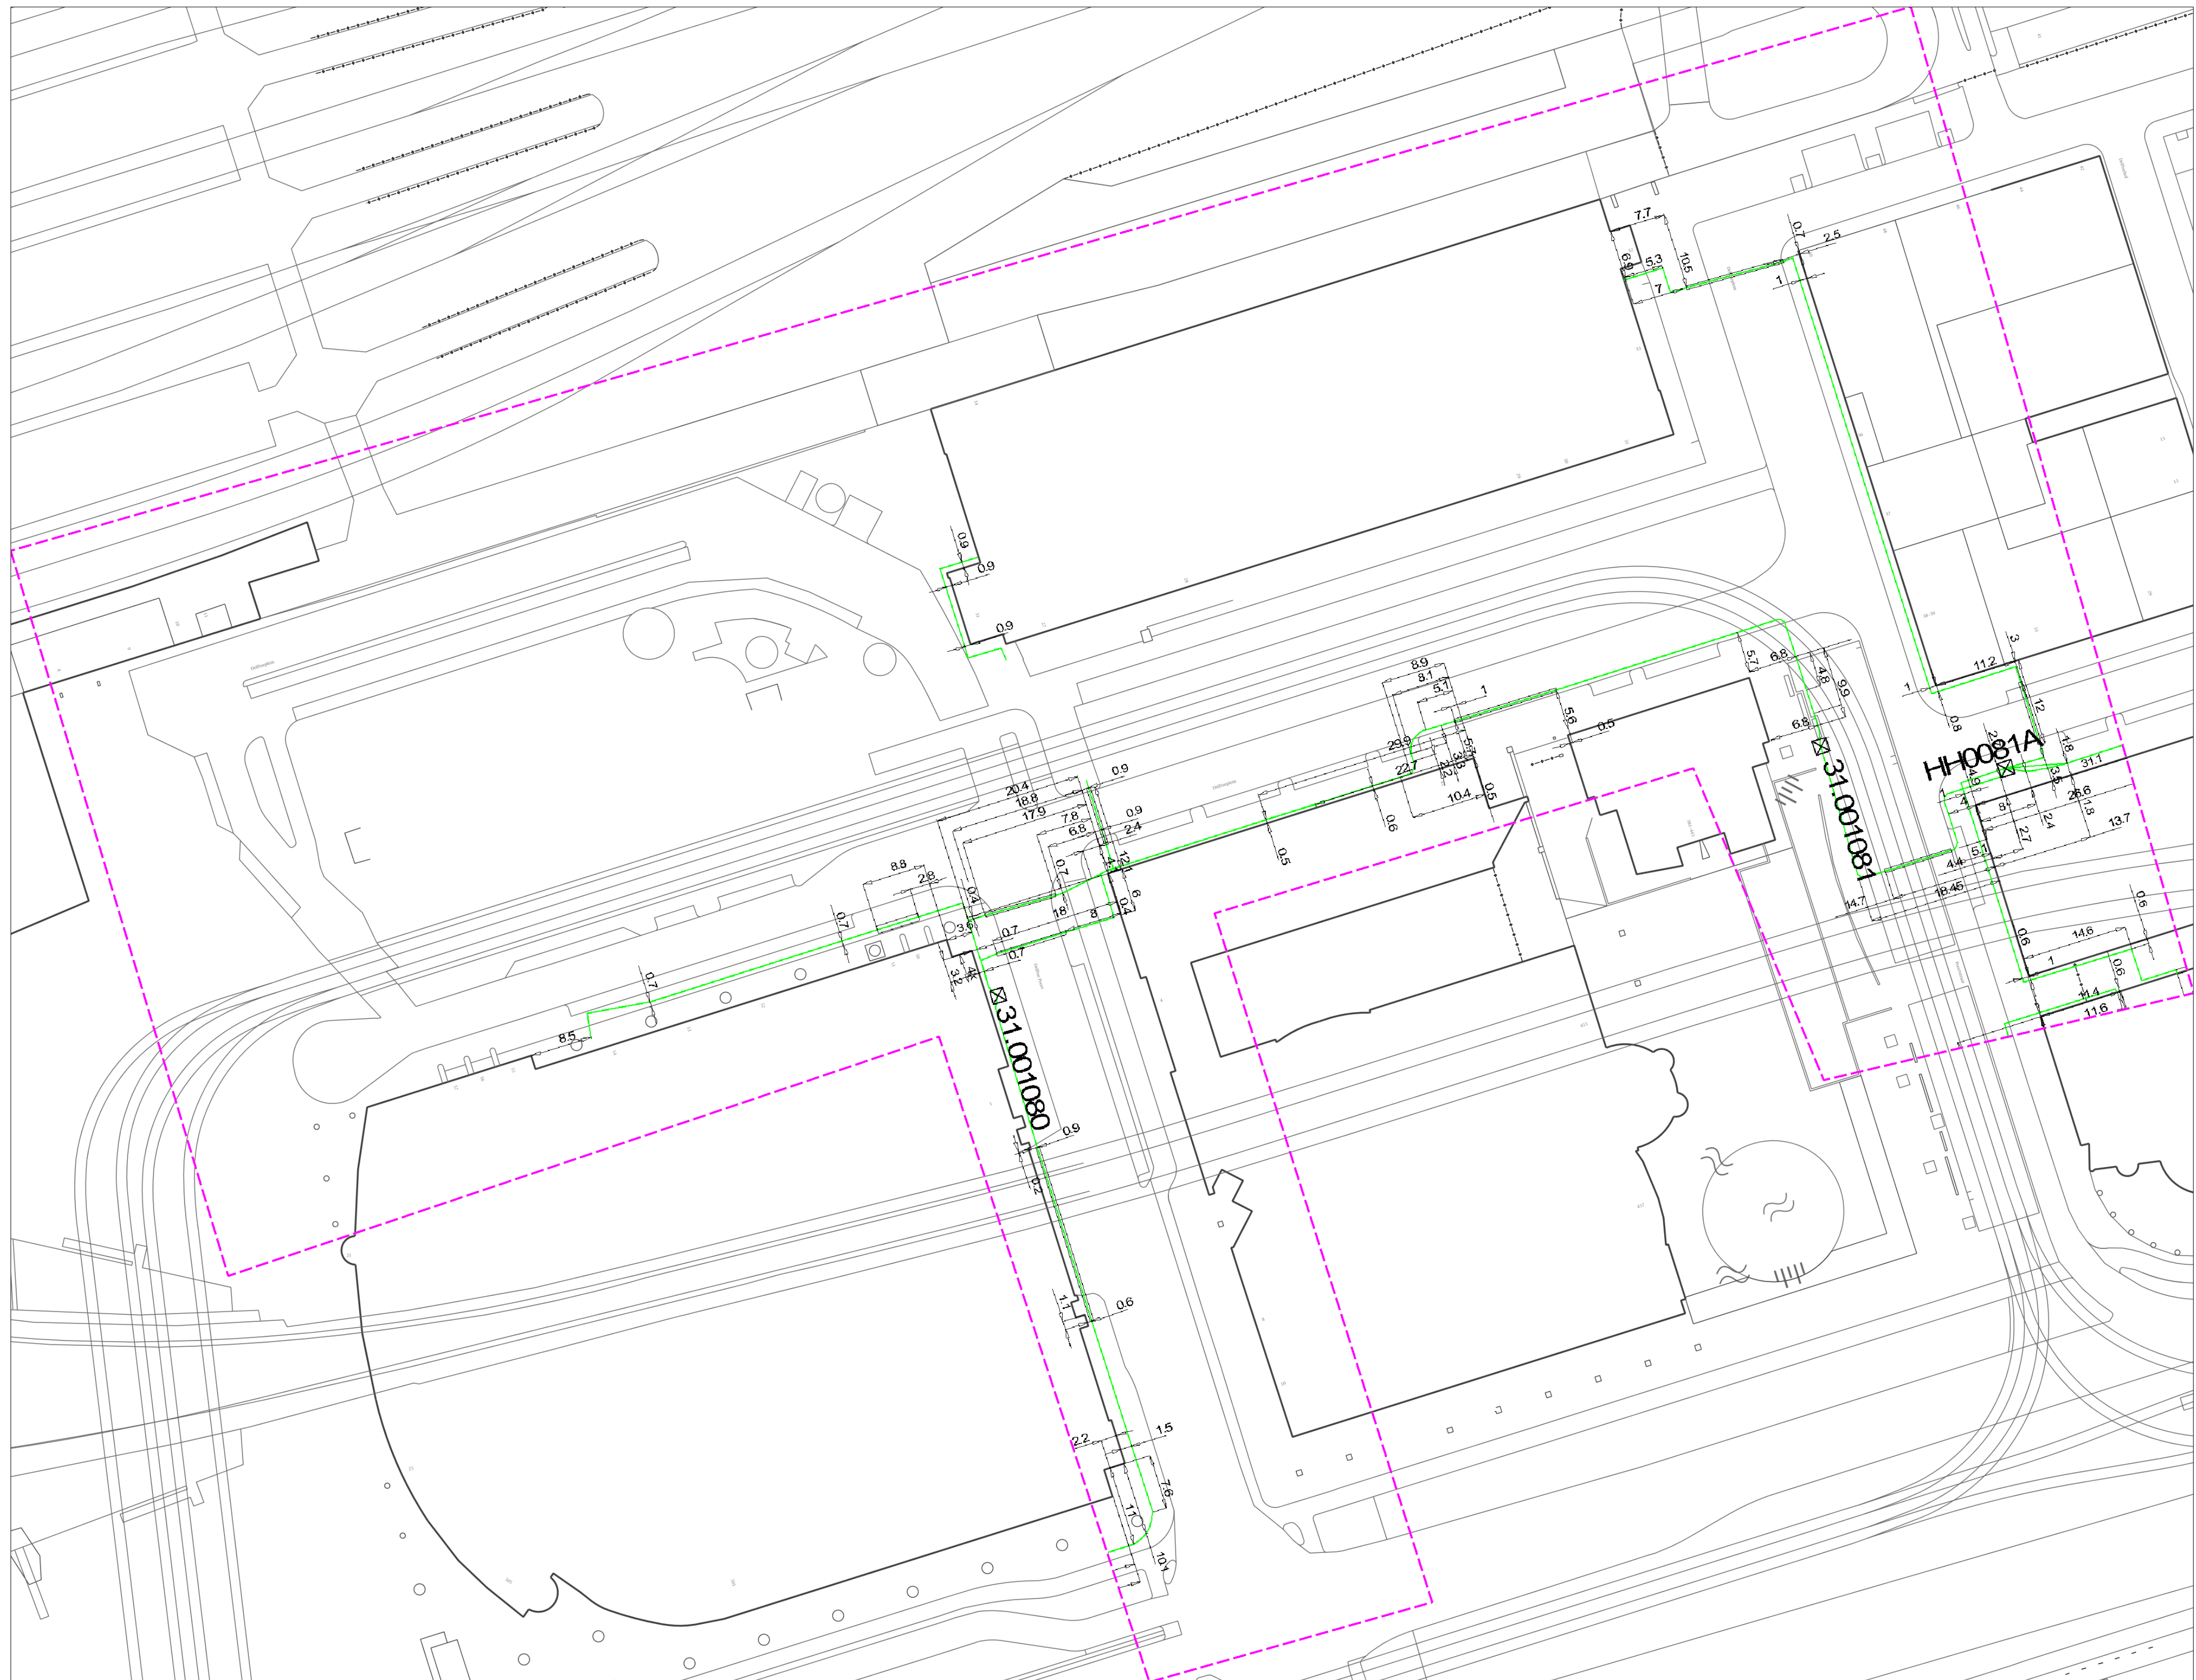



Toezichthouder(s):  
Ton van der Ree-Doolaard  
SBIRegieteam@evides.nl

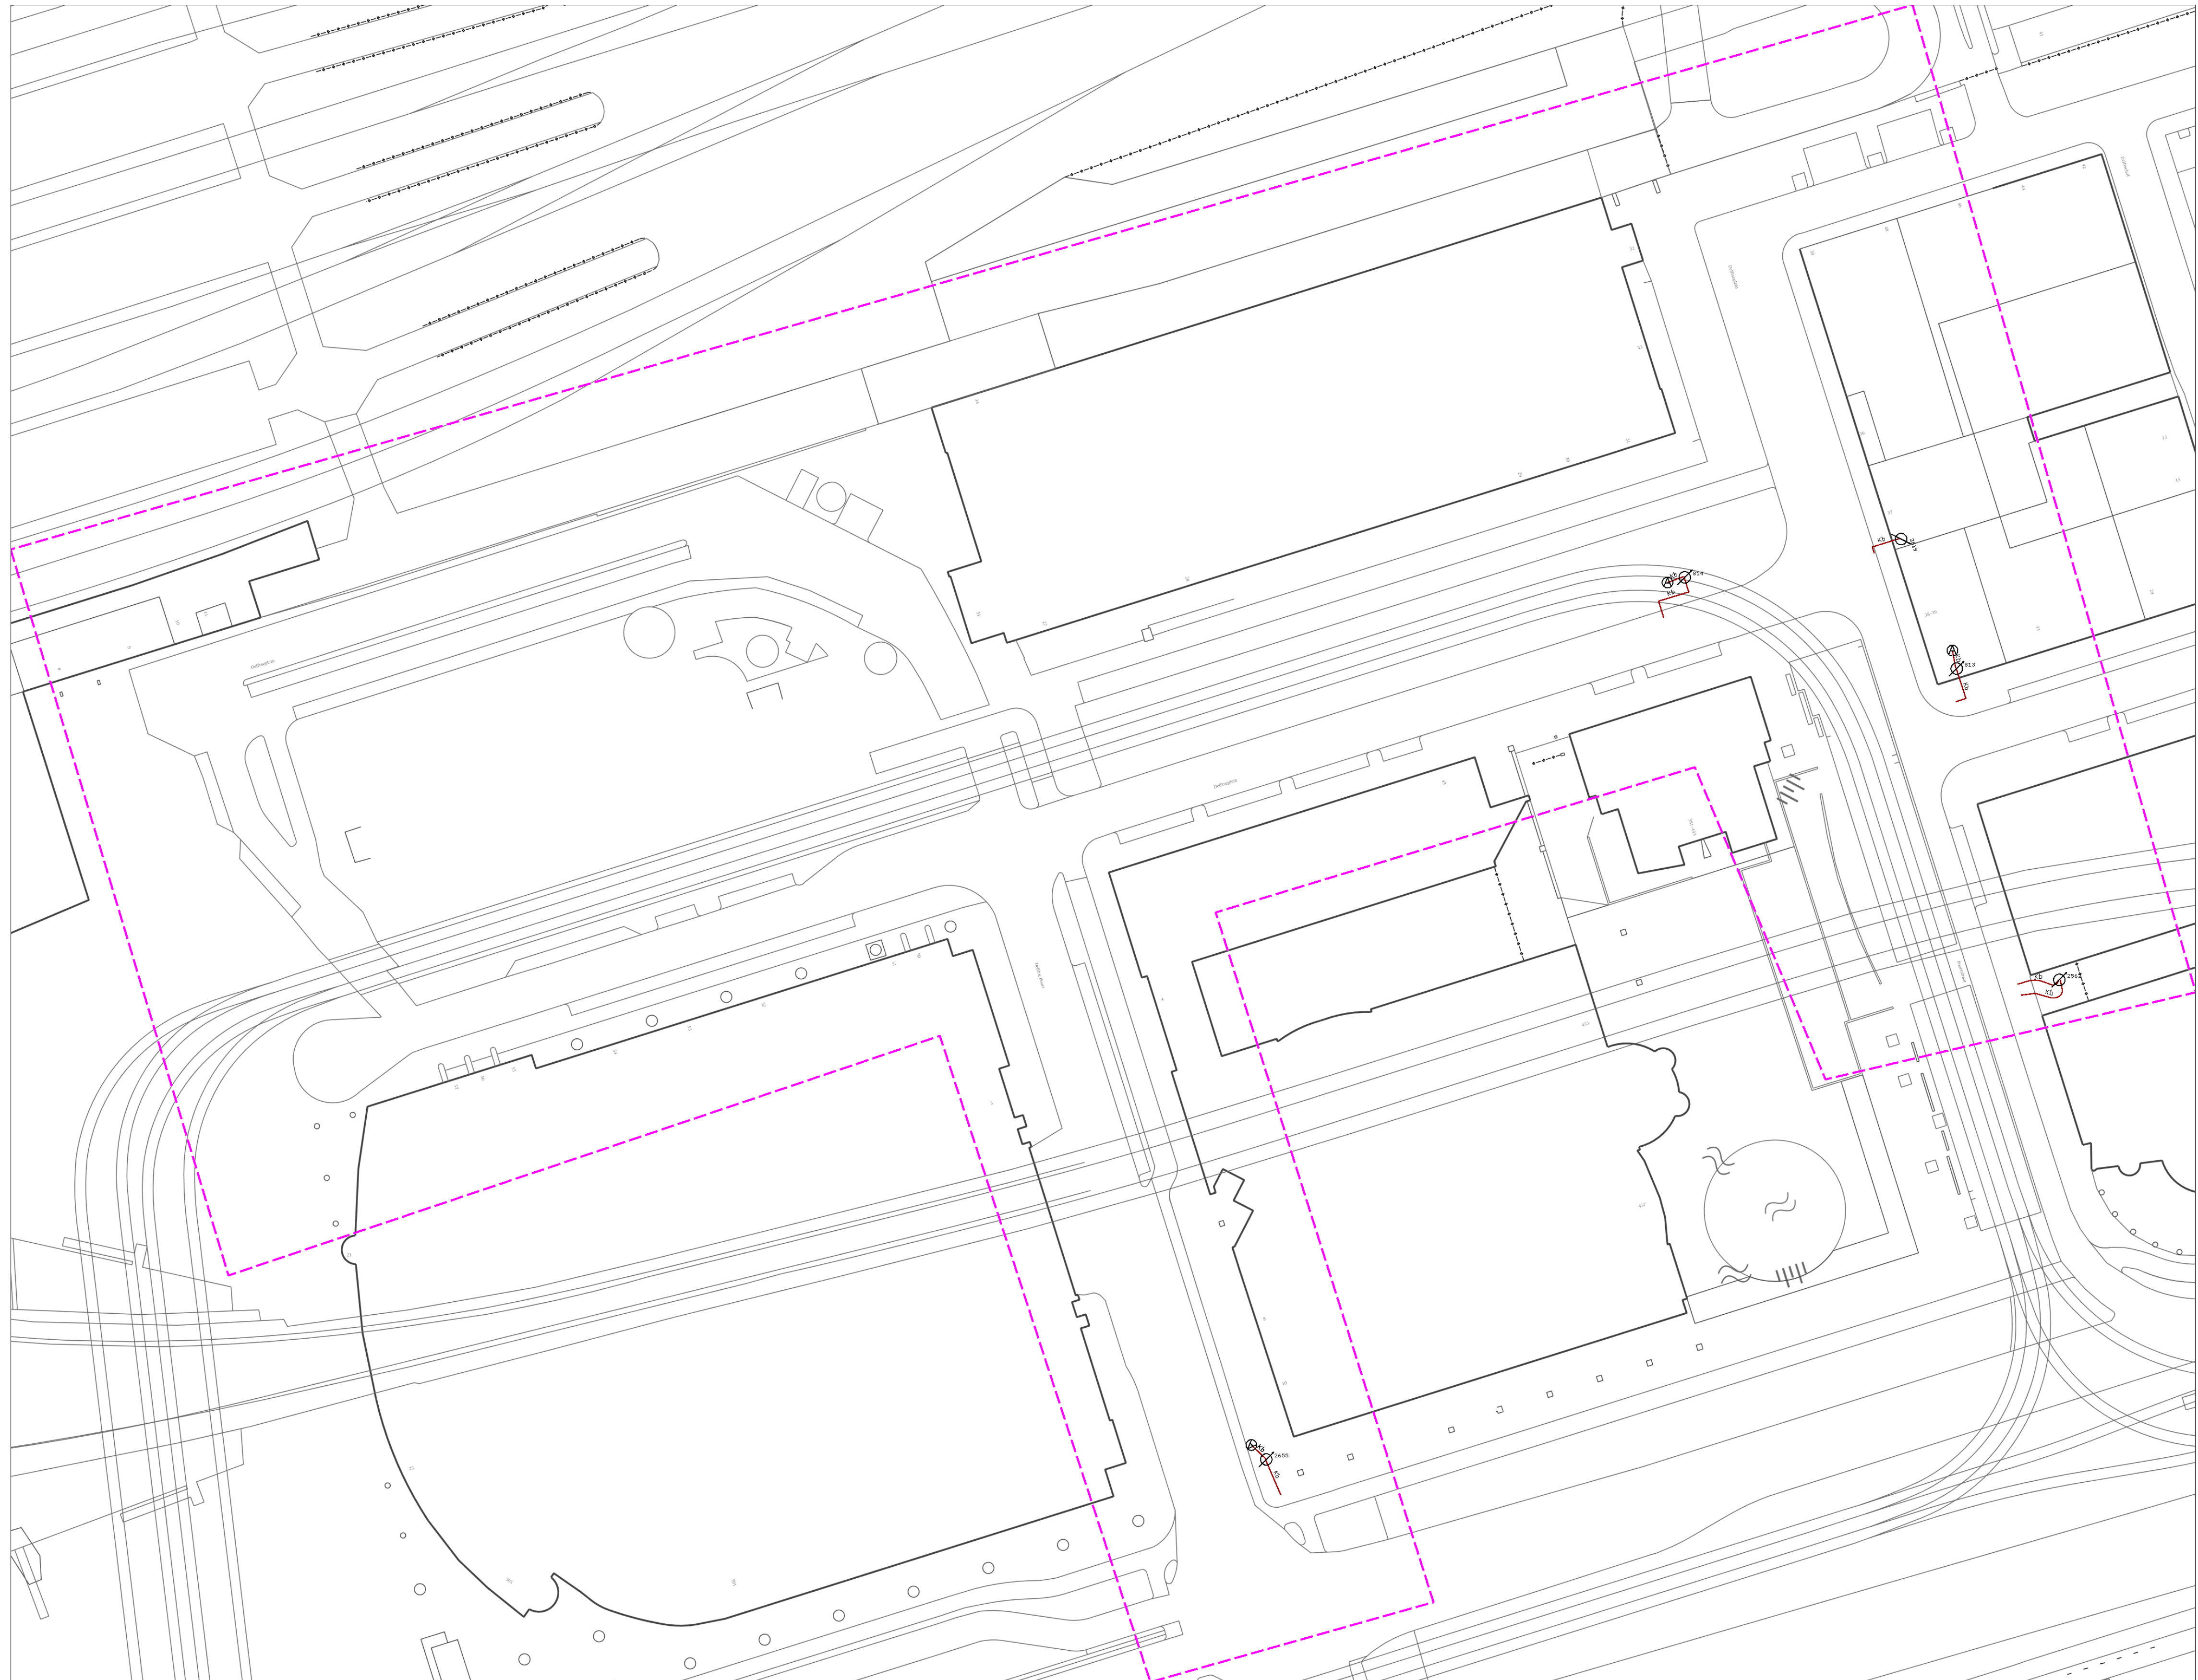










Toezichthouder(s):  
KPN KLIC-loket  
orderintakeplan@kpn.com  
030-25 53334

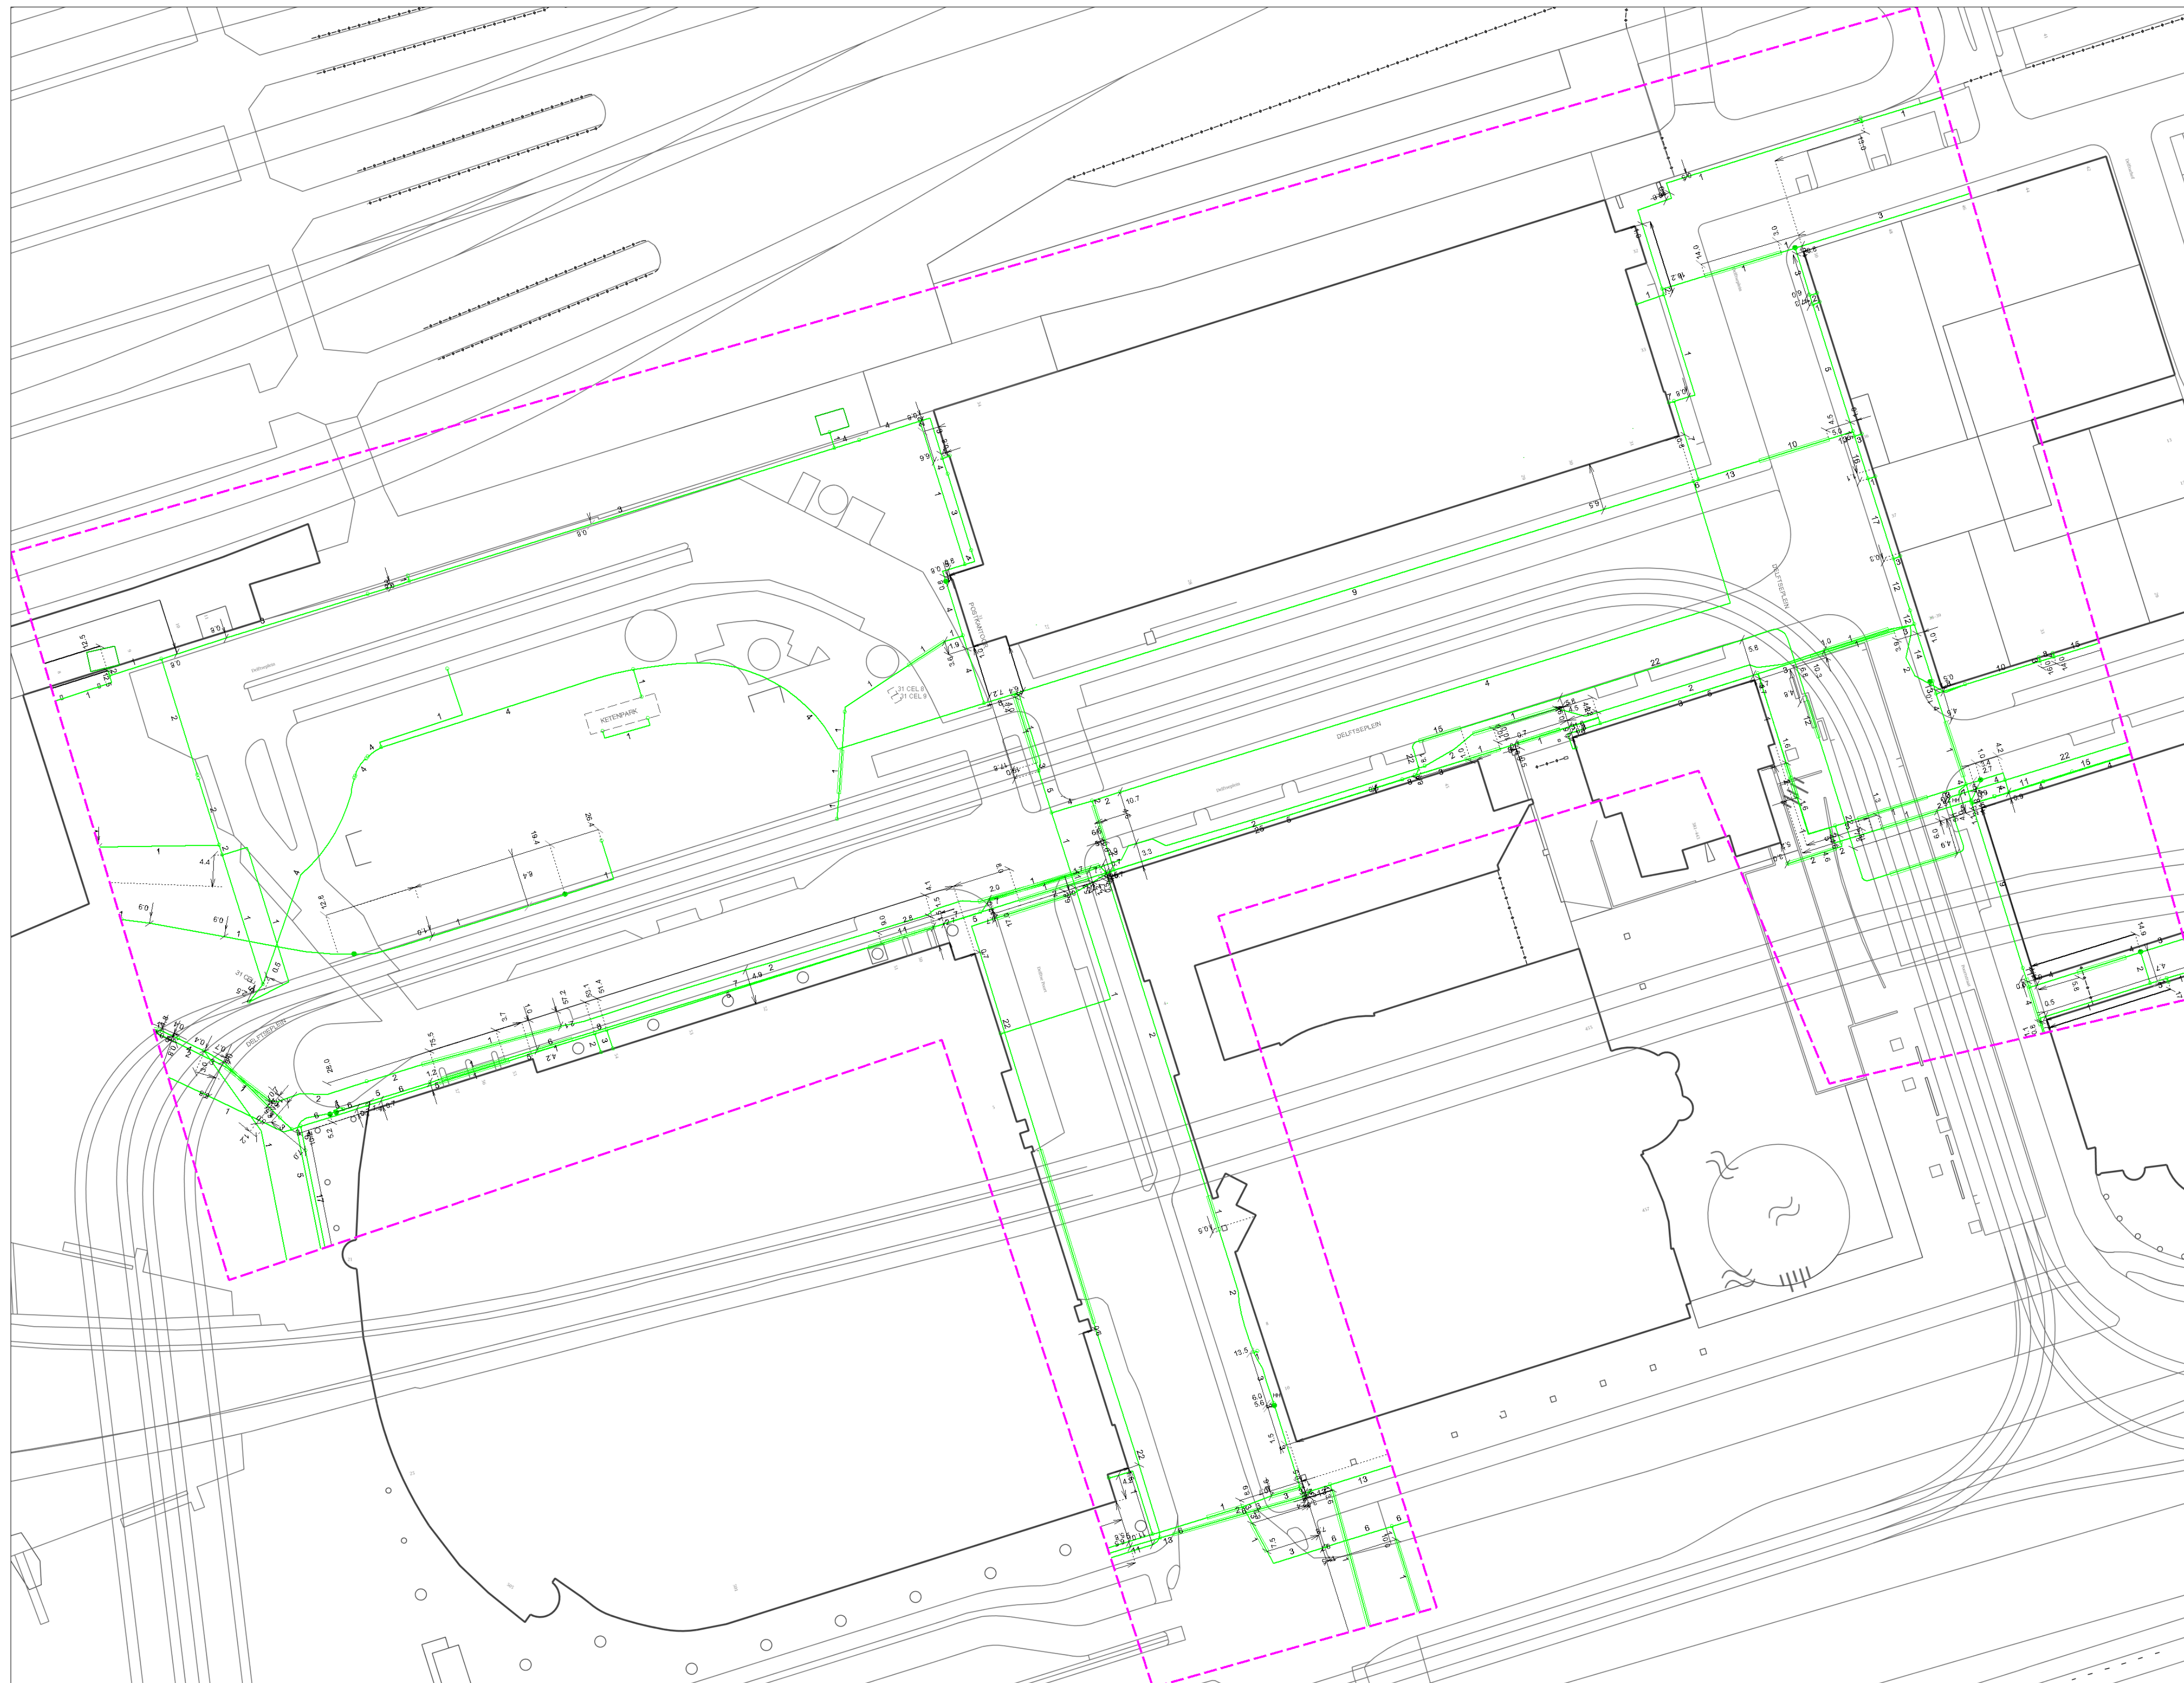



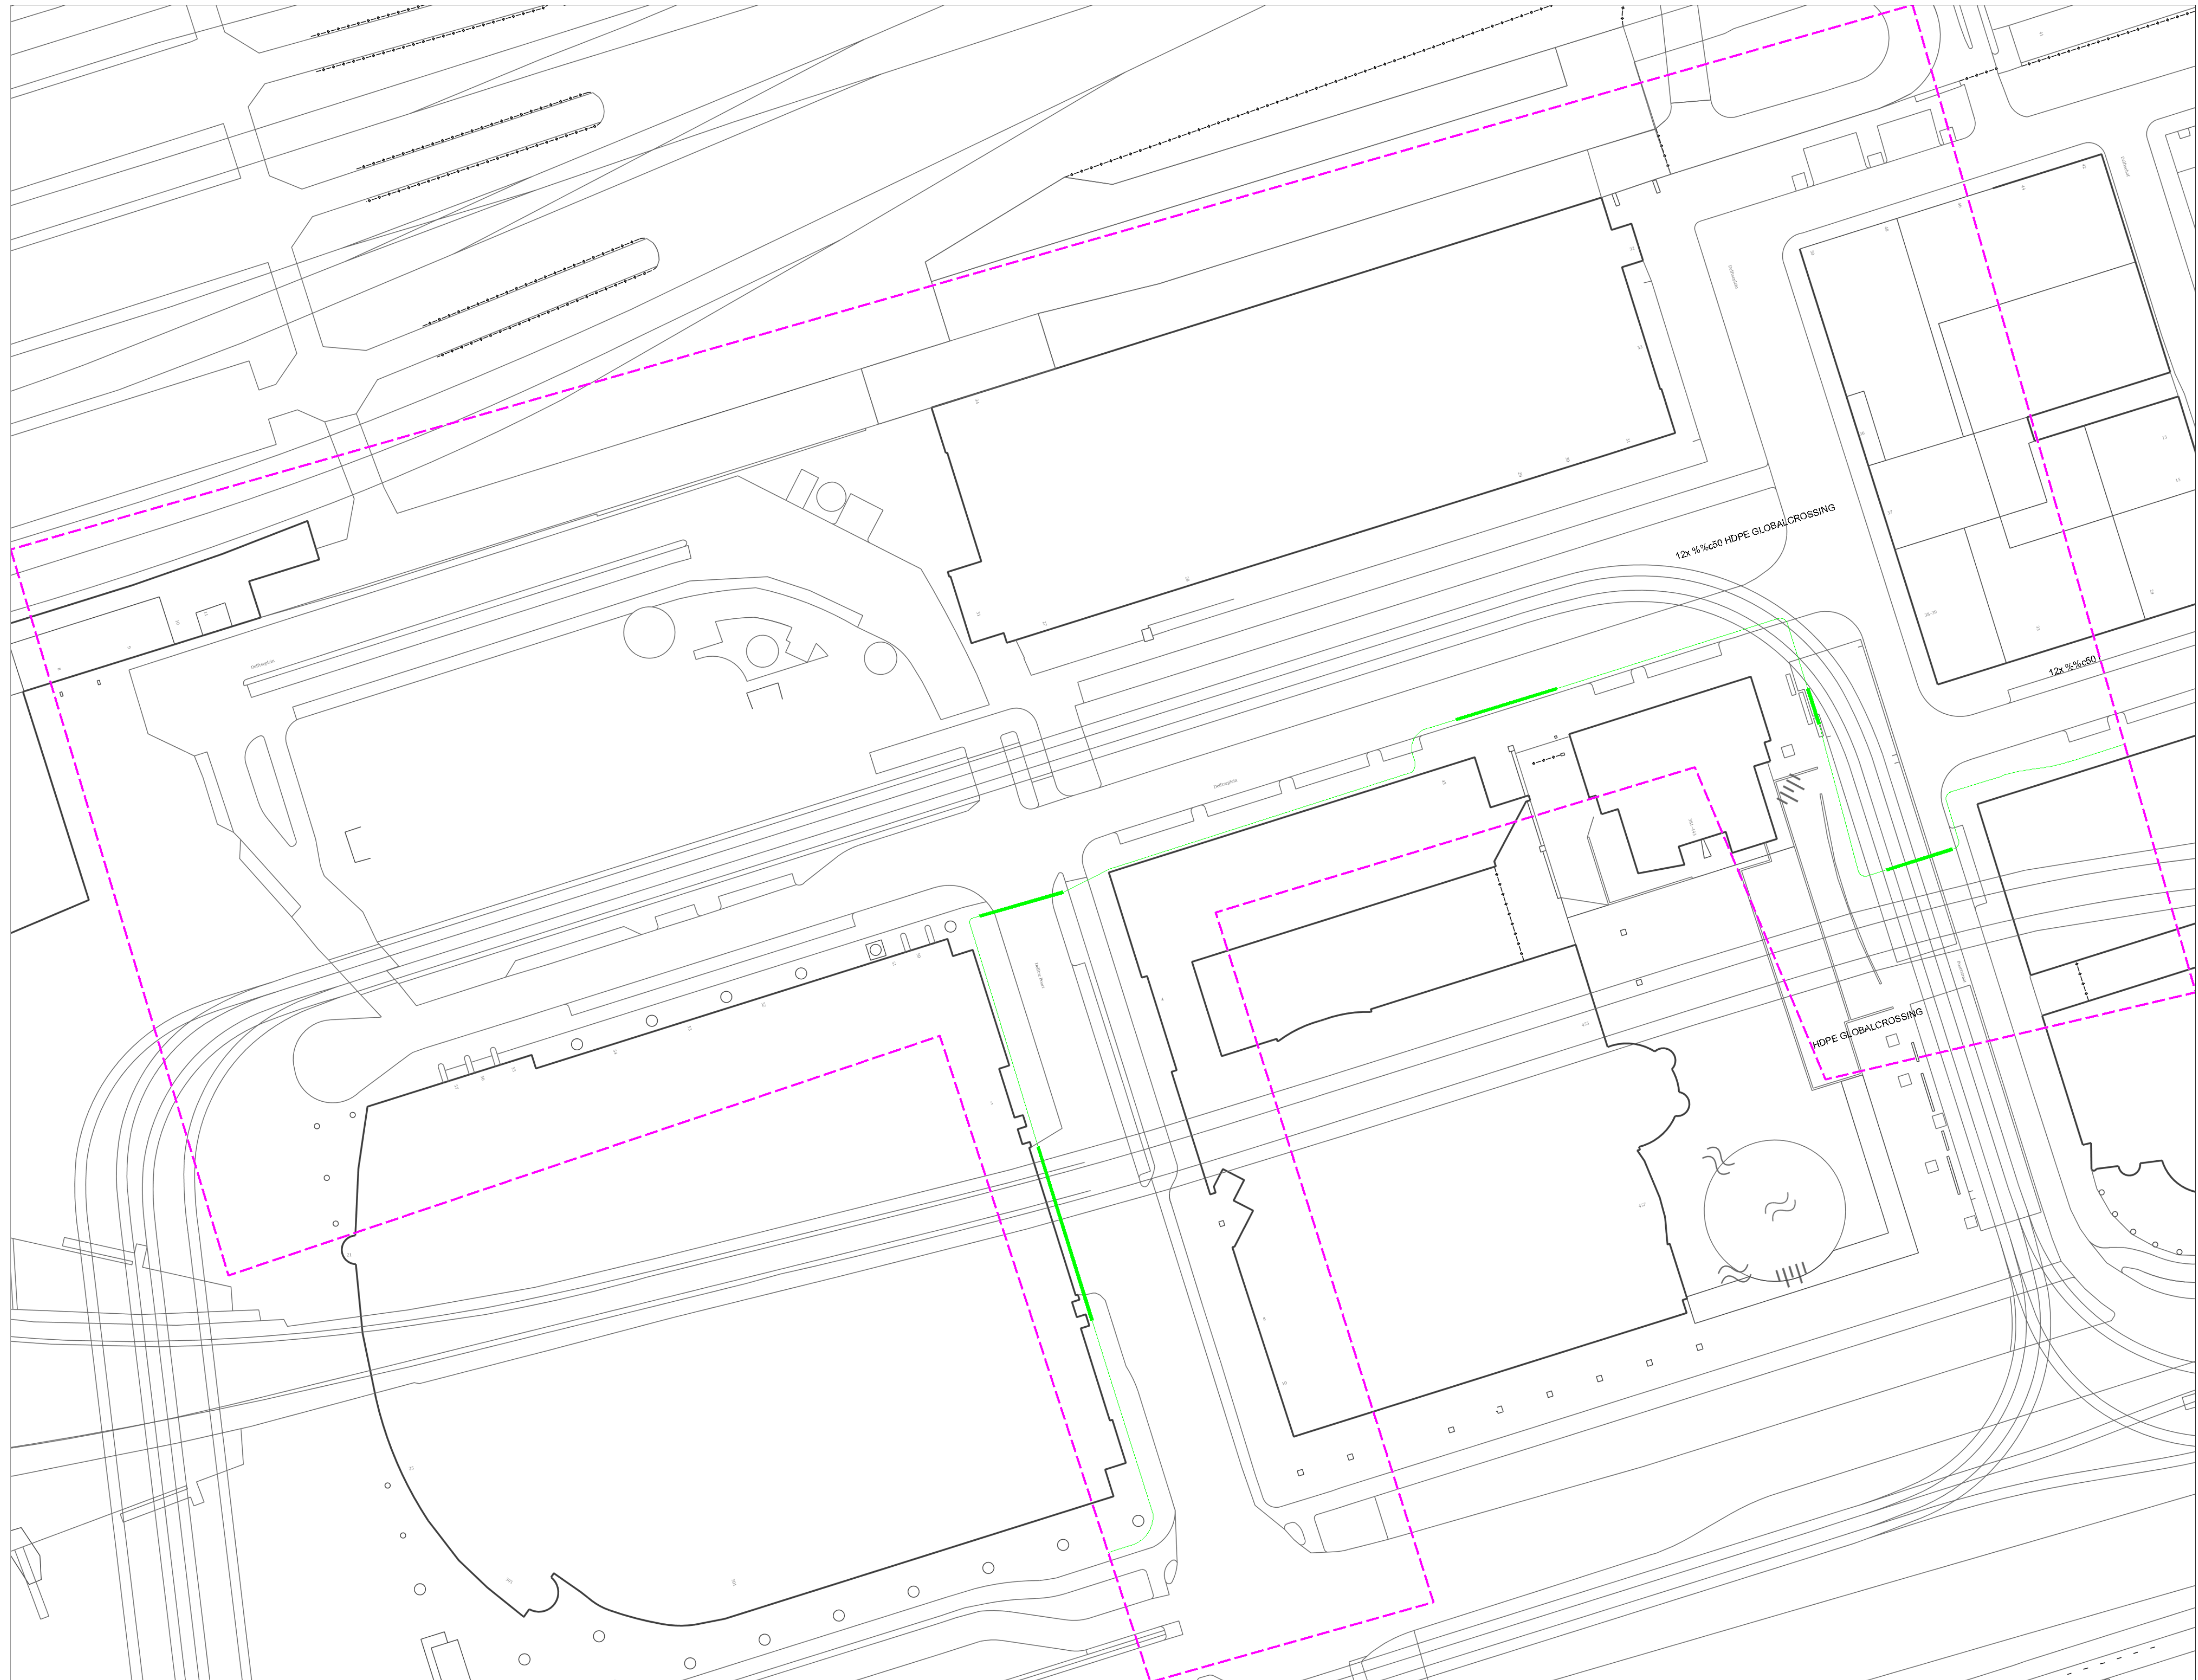




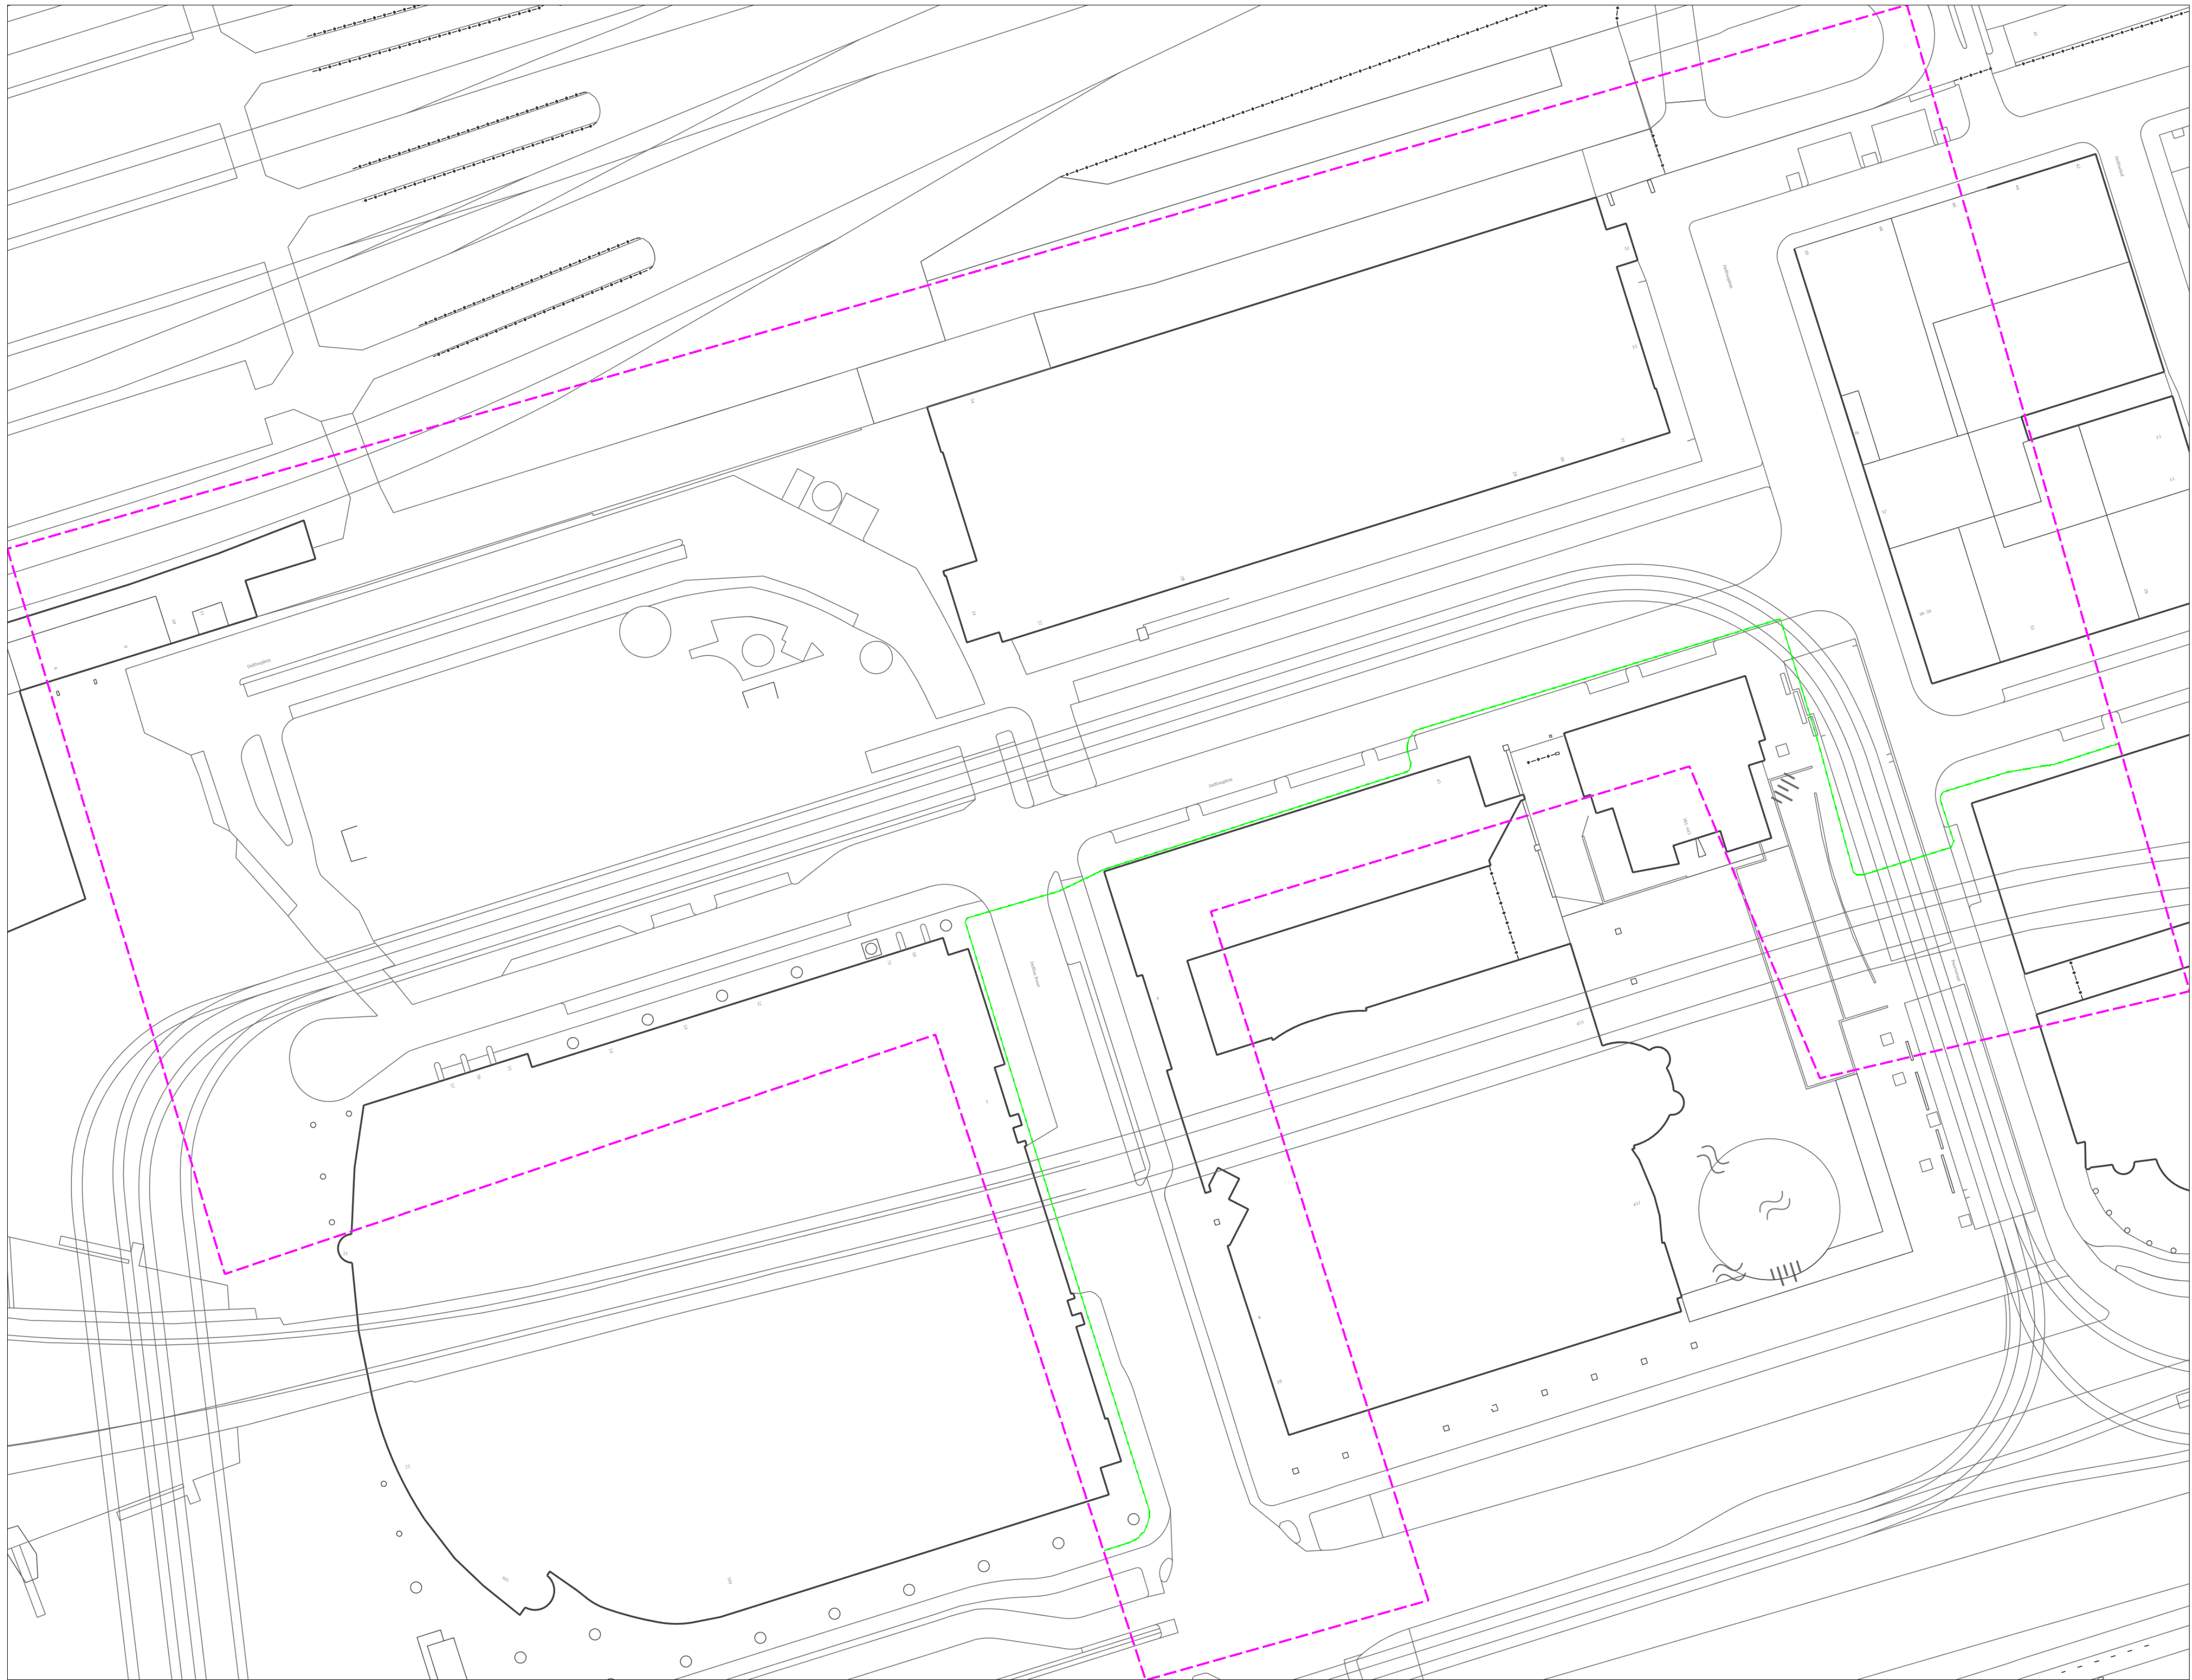





Toezichthouder(s):  
toez naam  
servicedesk@roosenbijn.nl  
toez telefoon

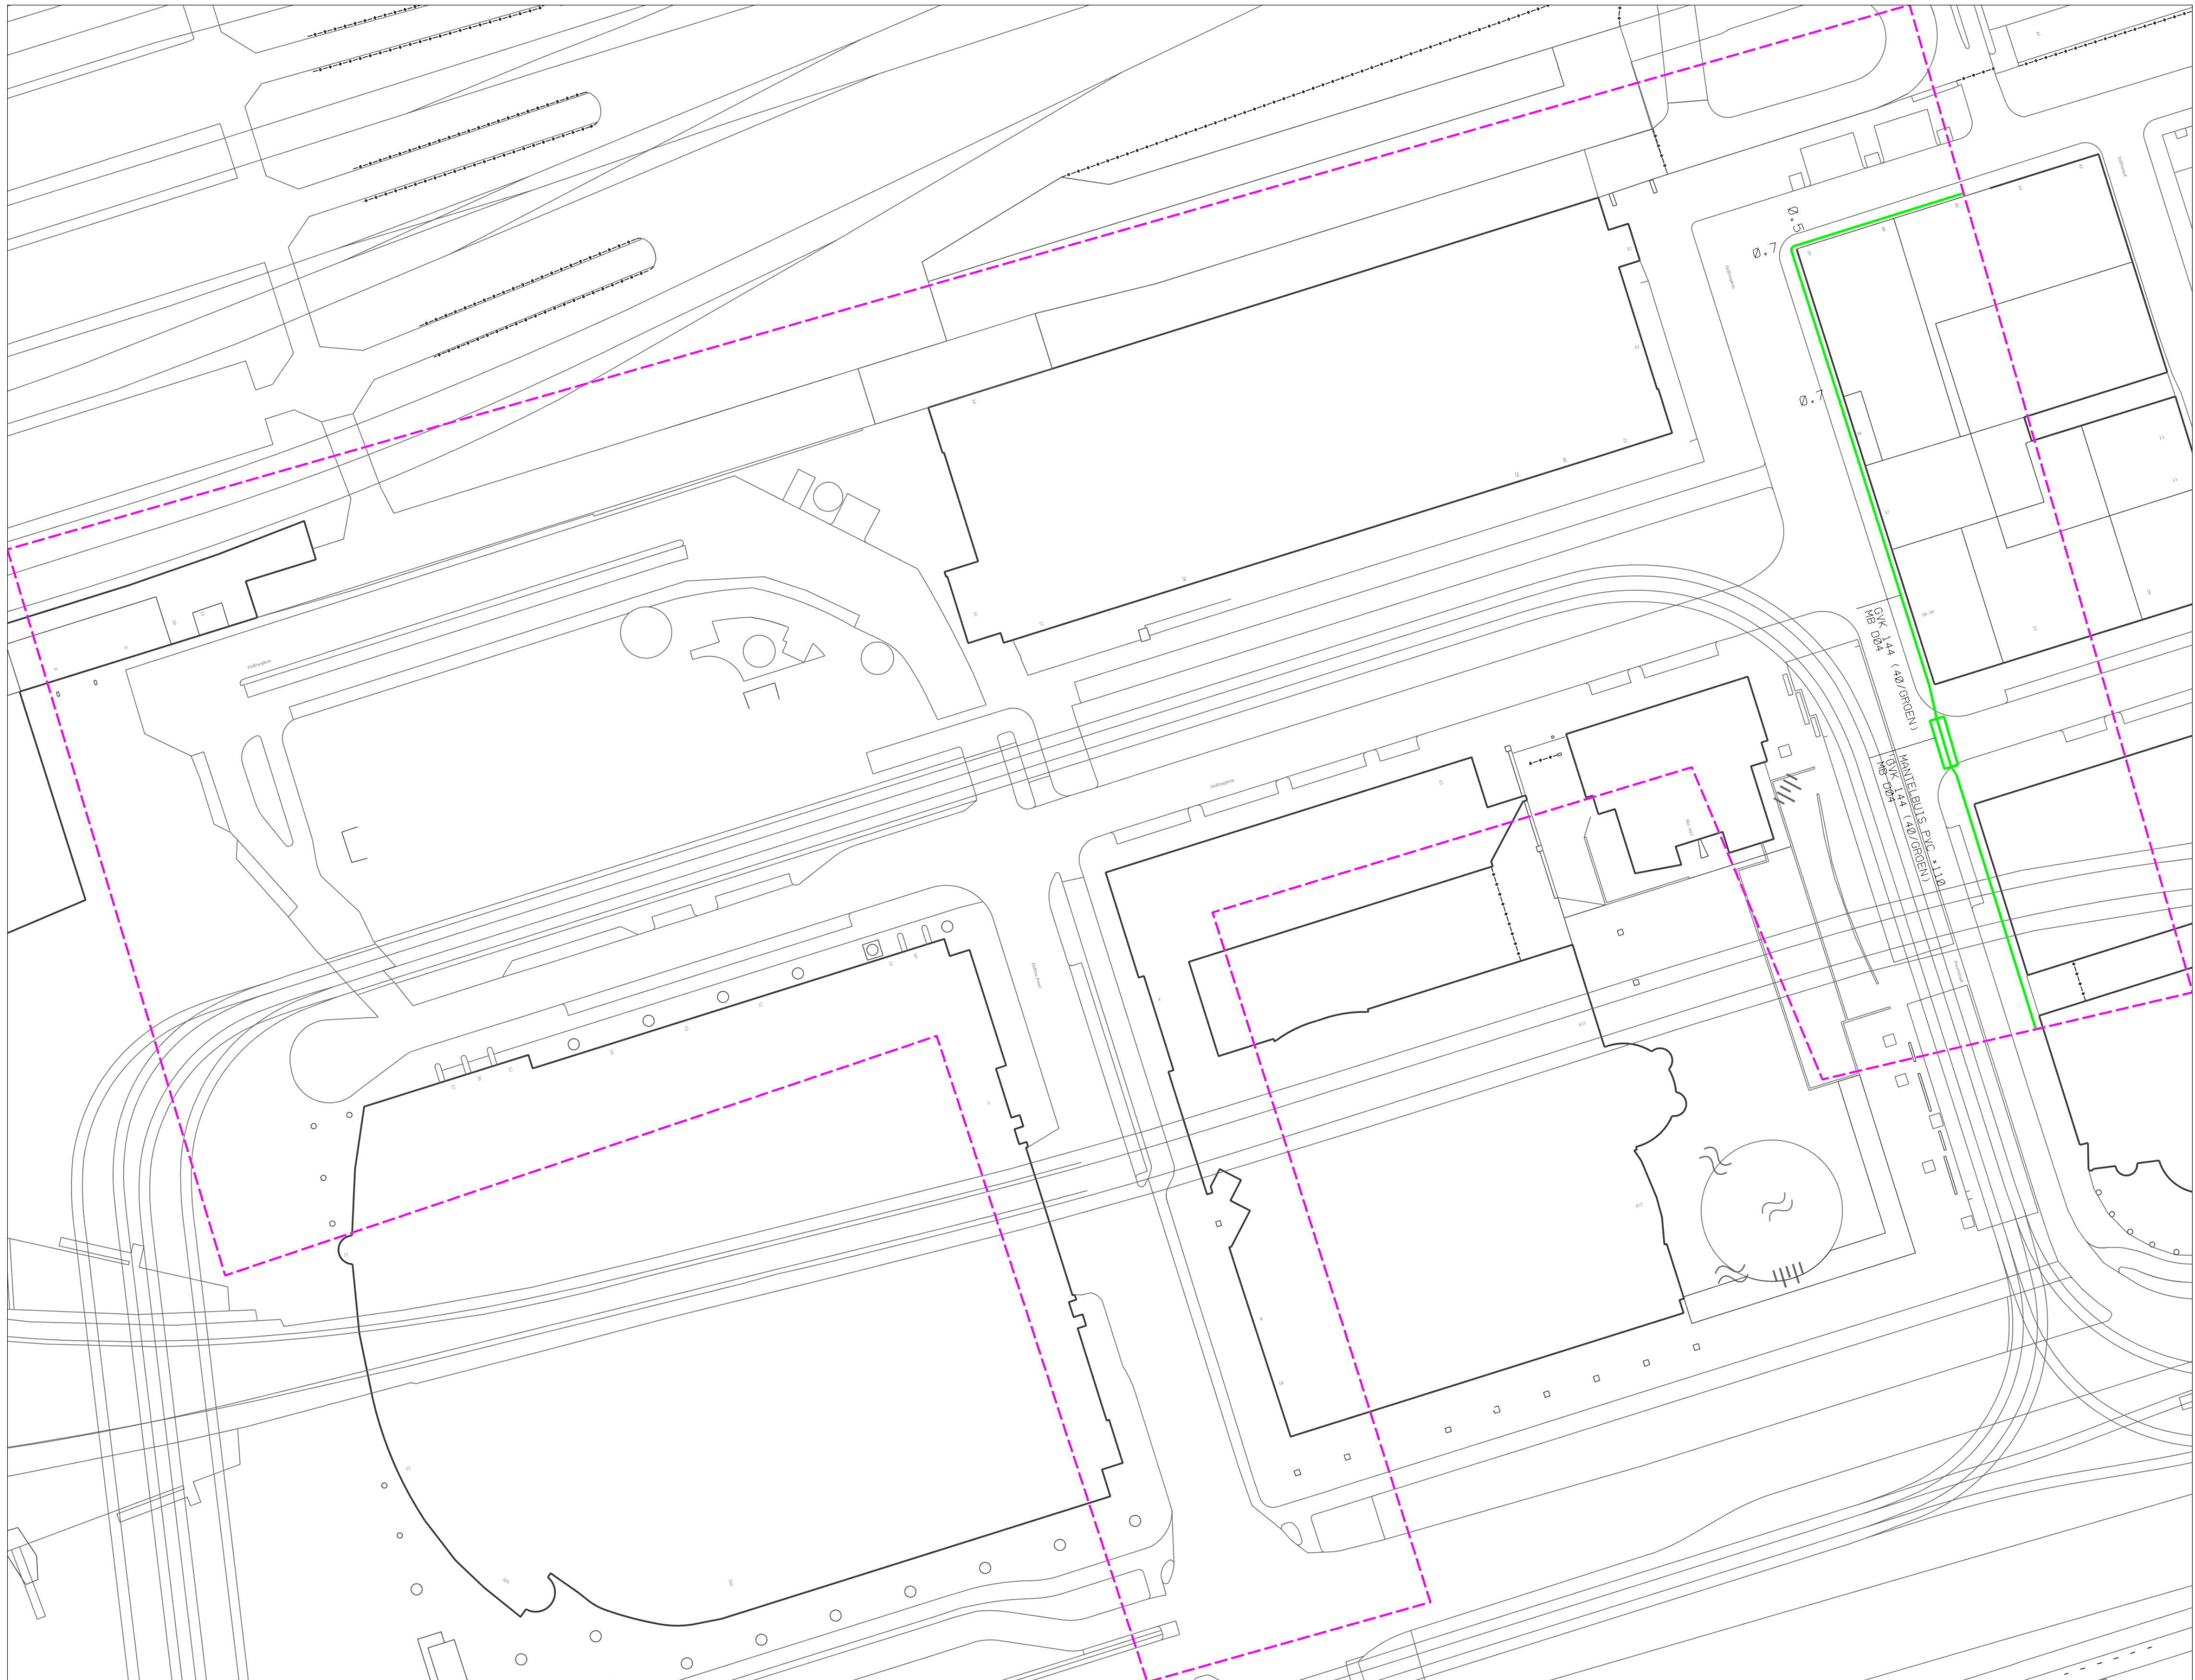




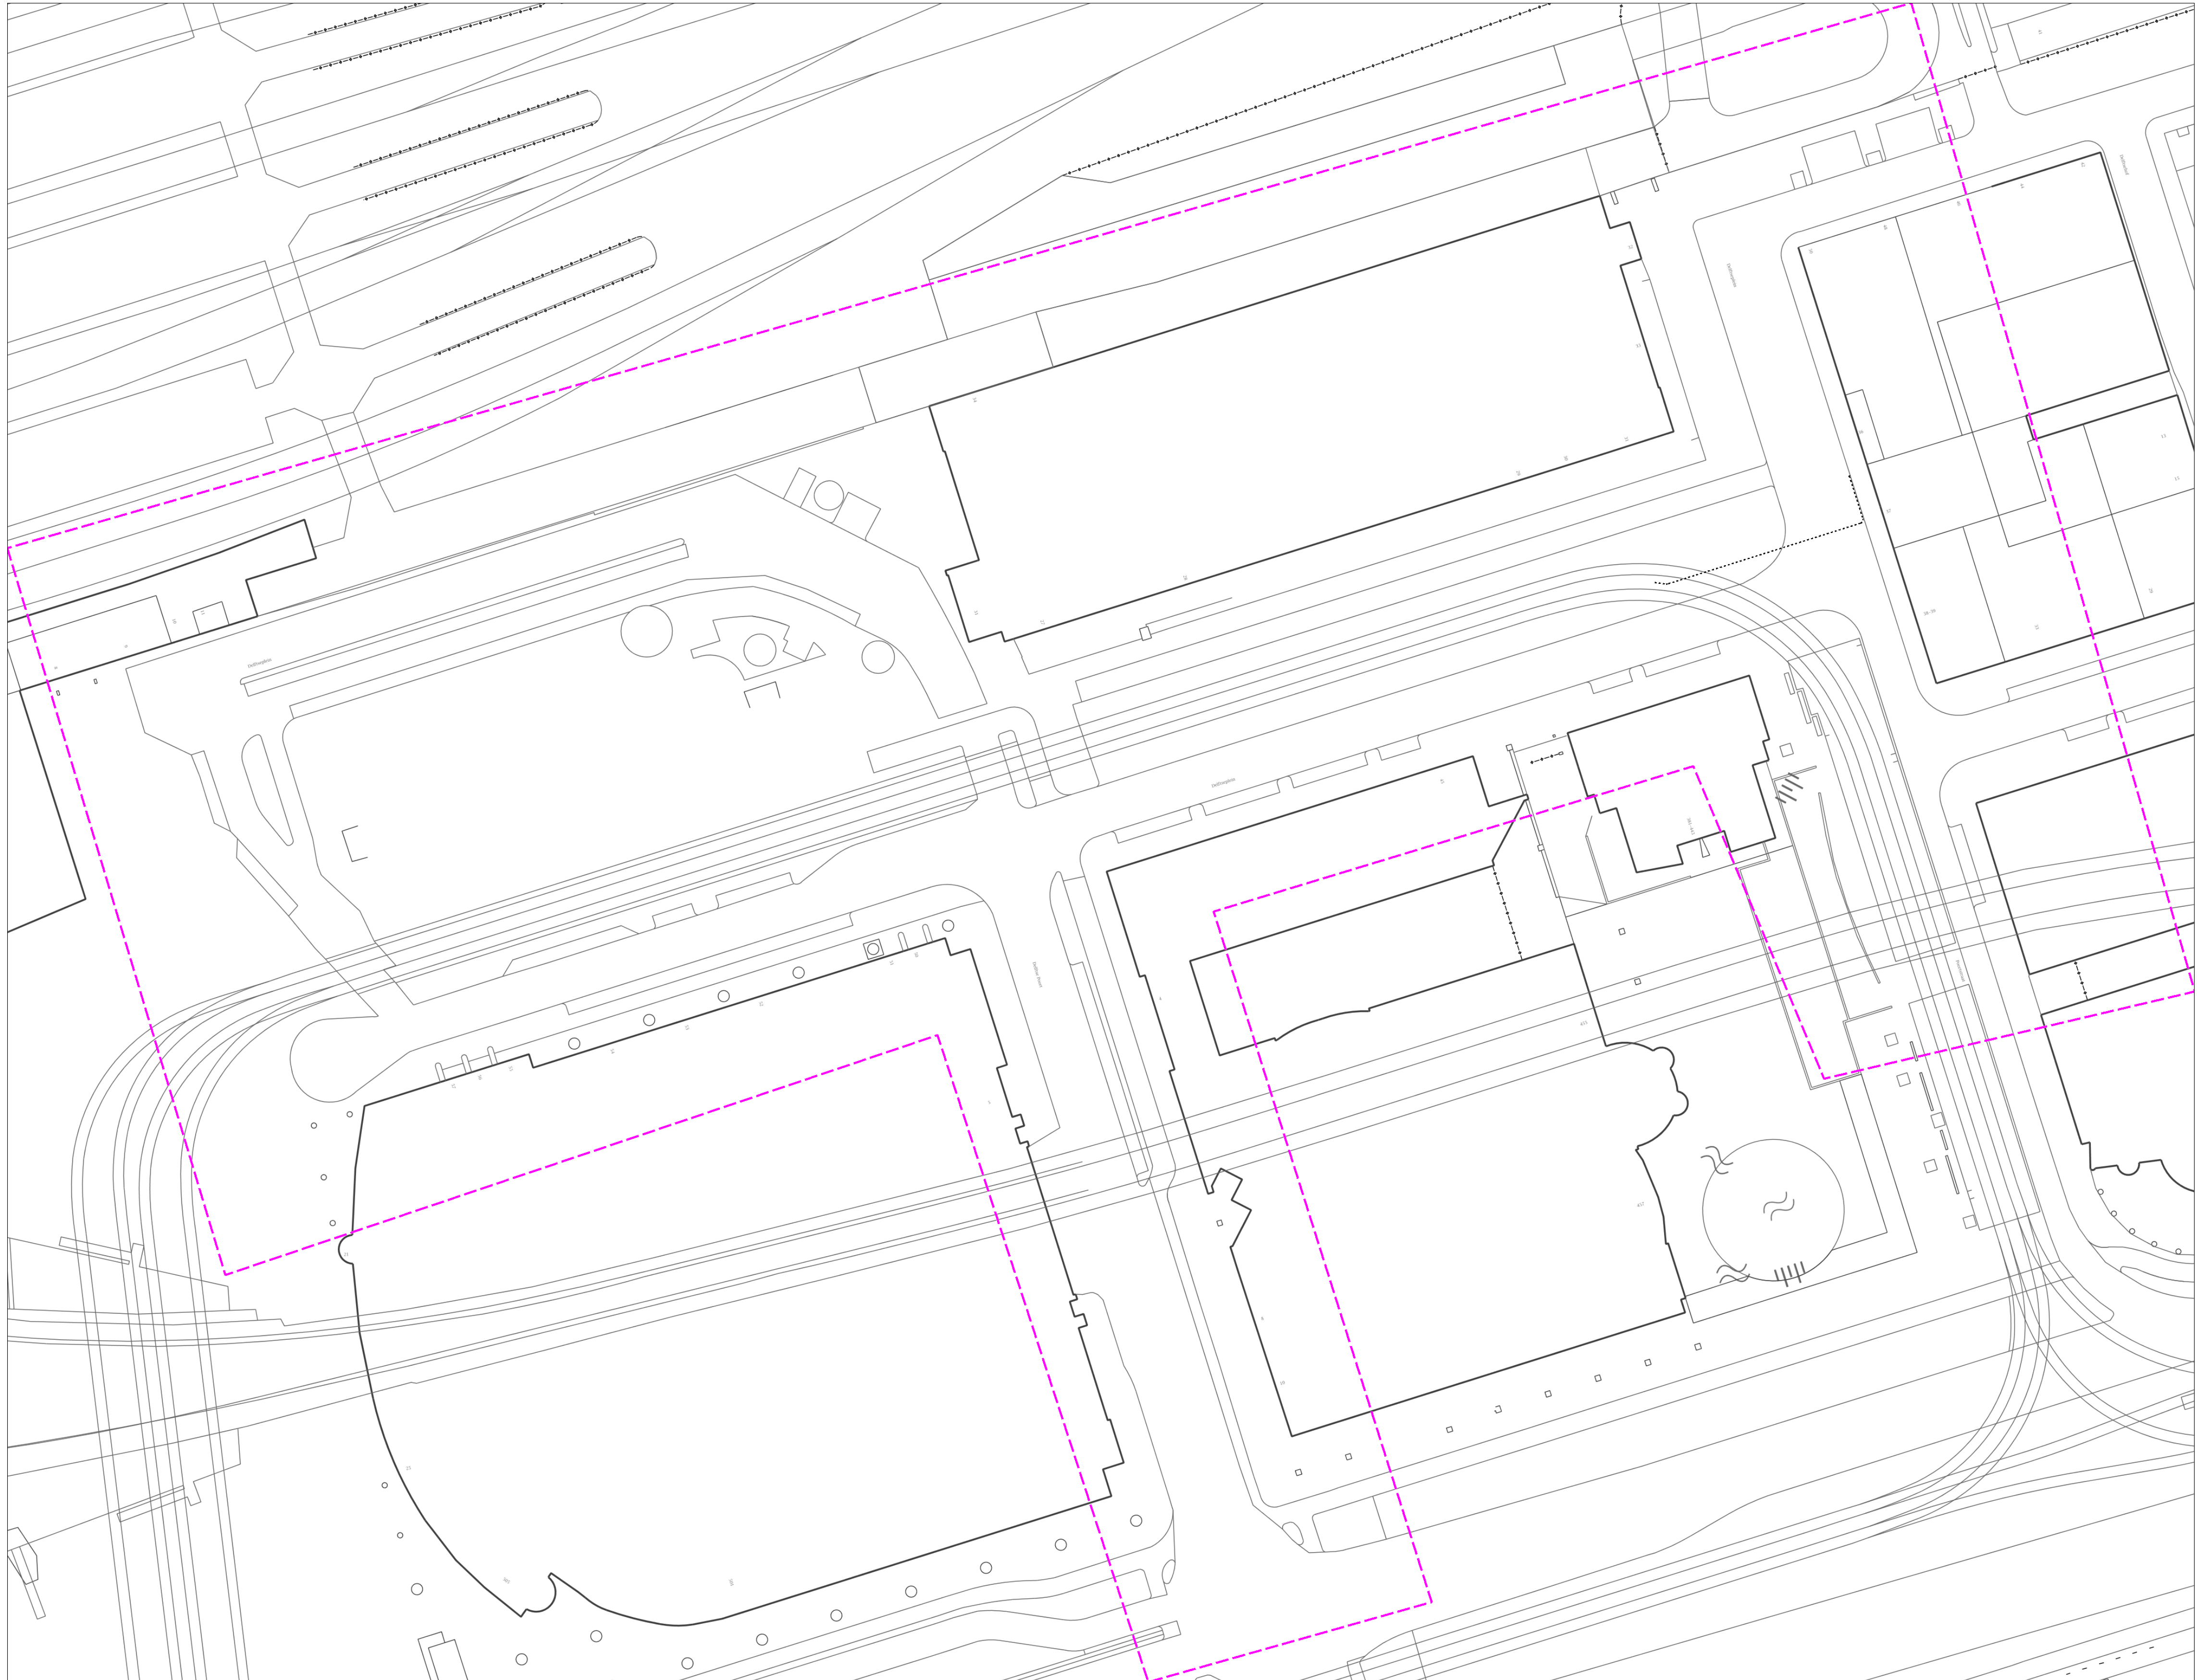



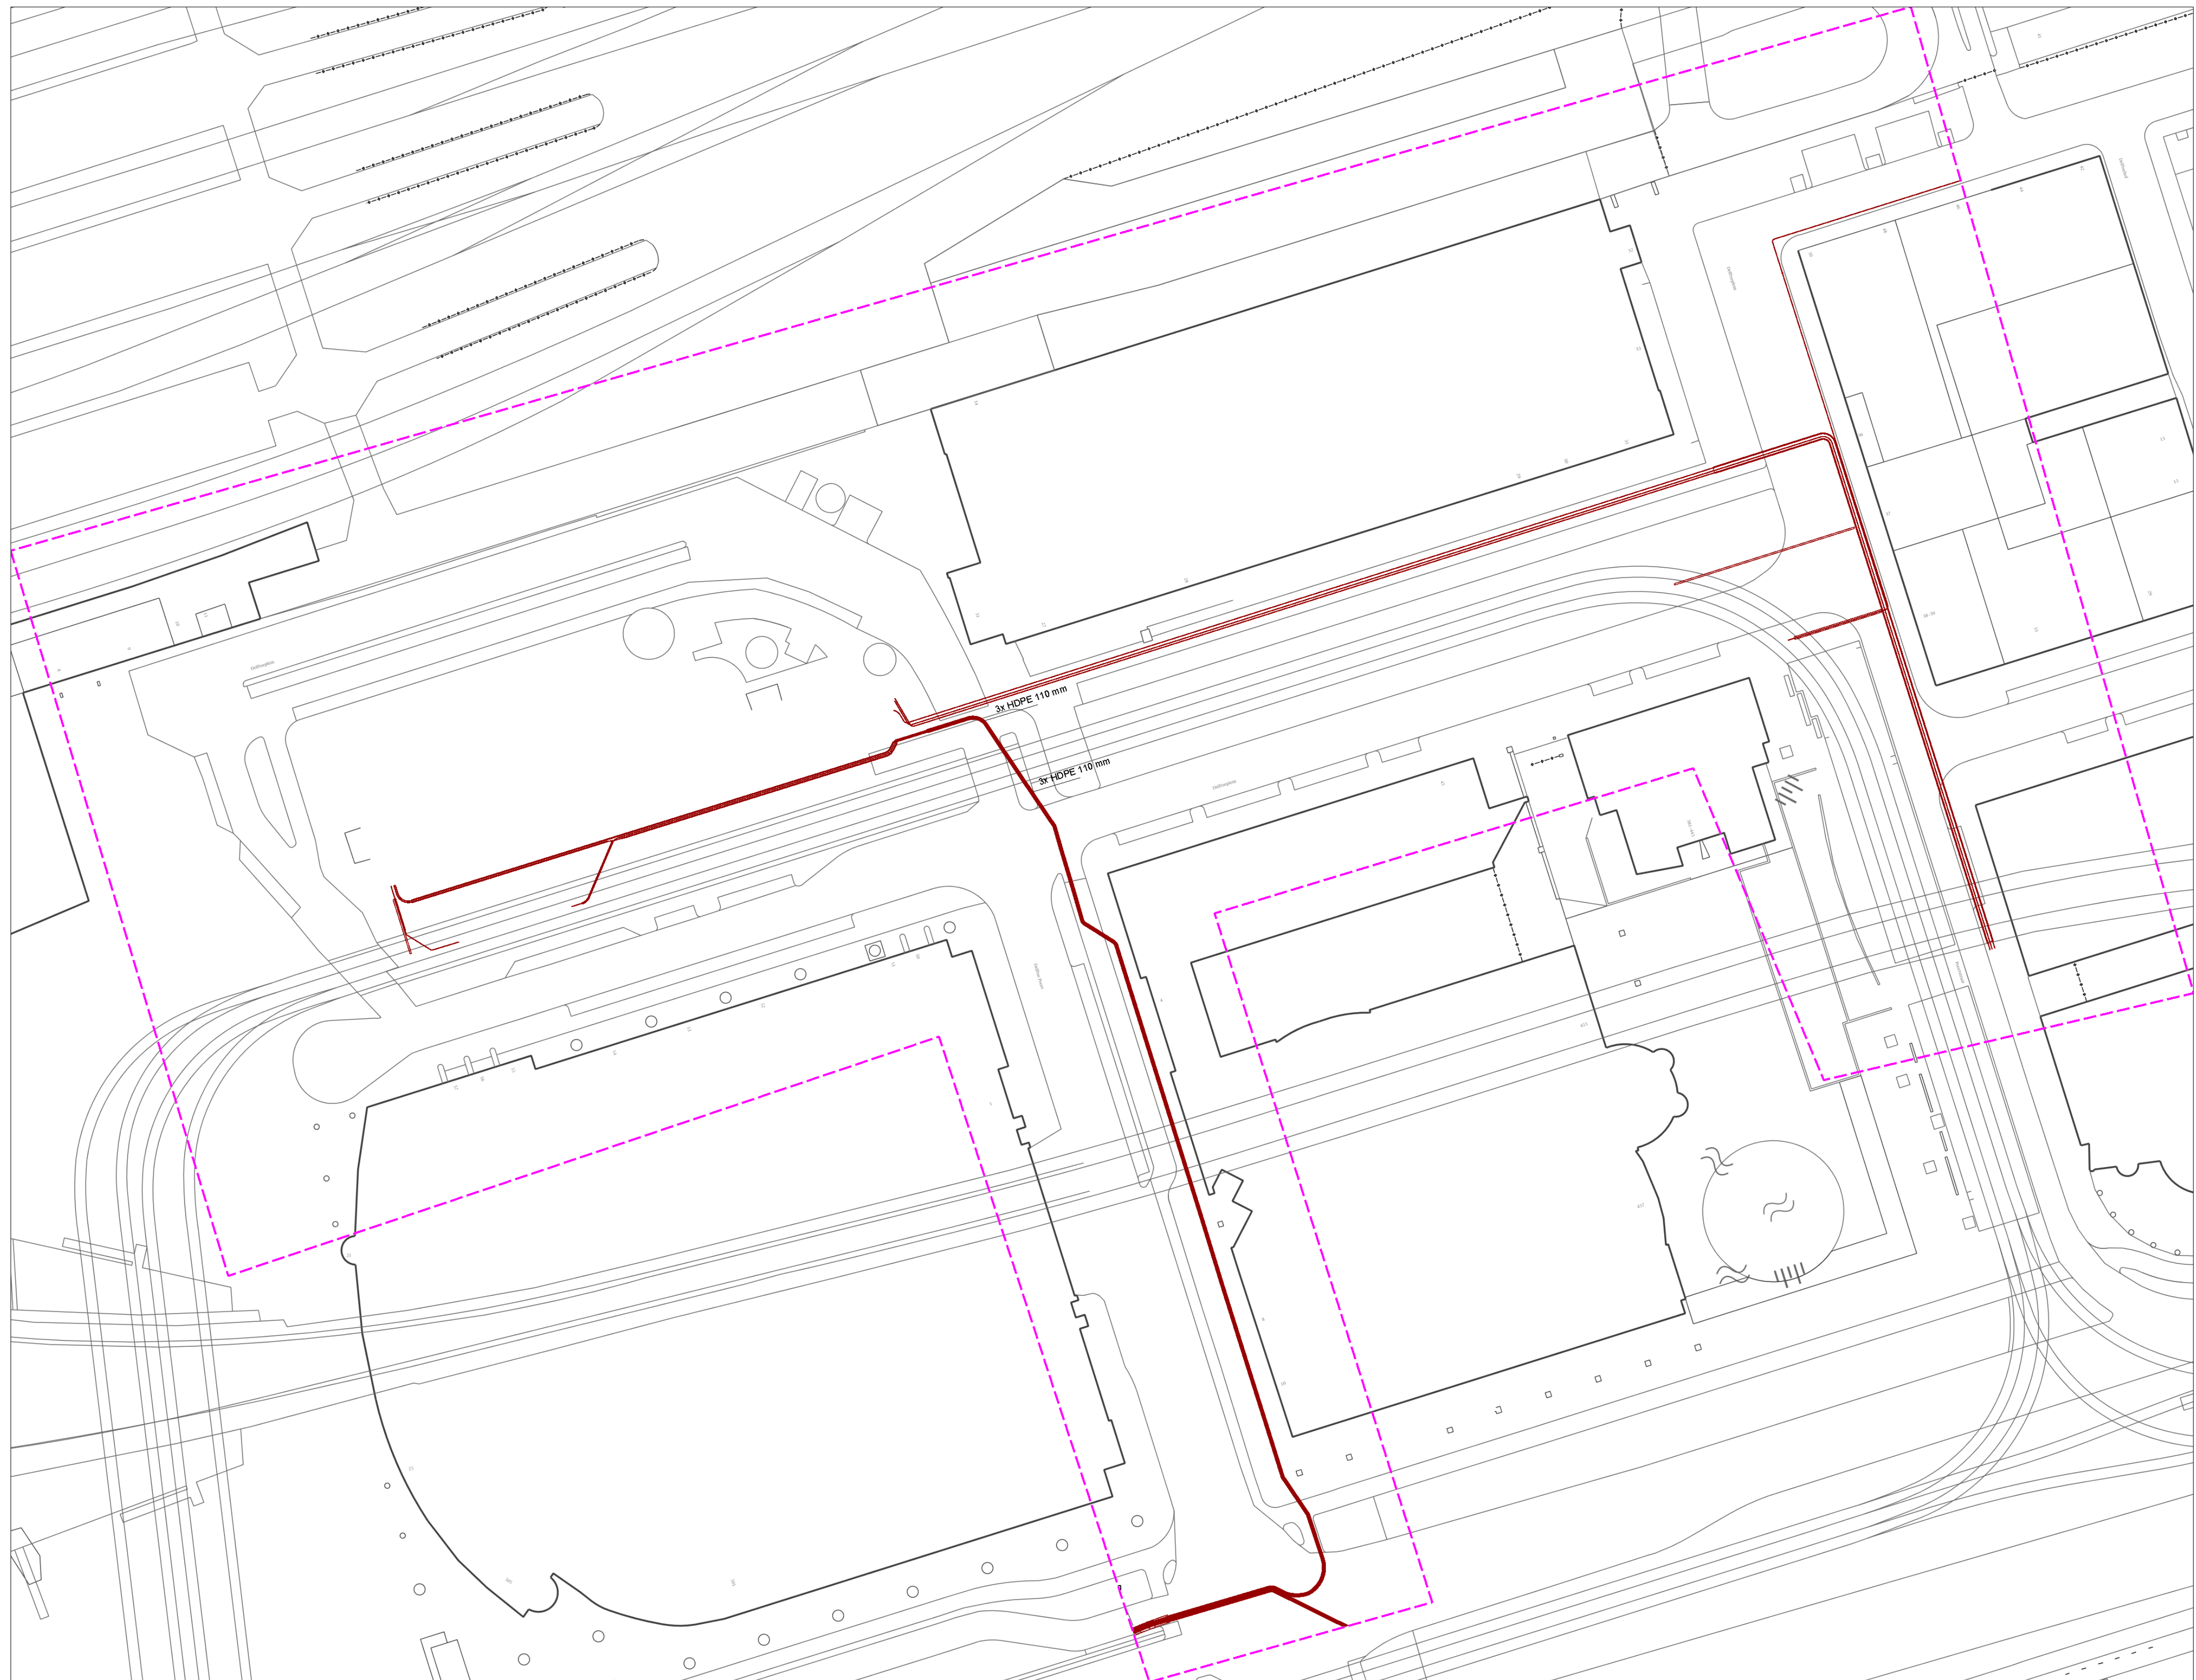





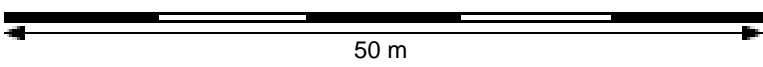





Toezichthouder(s):  
toez naam  
noreply@upc.nl  
toez telefoon

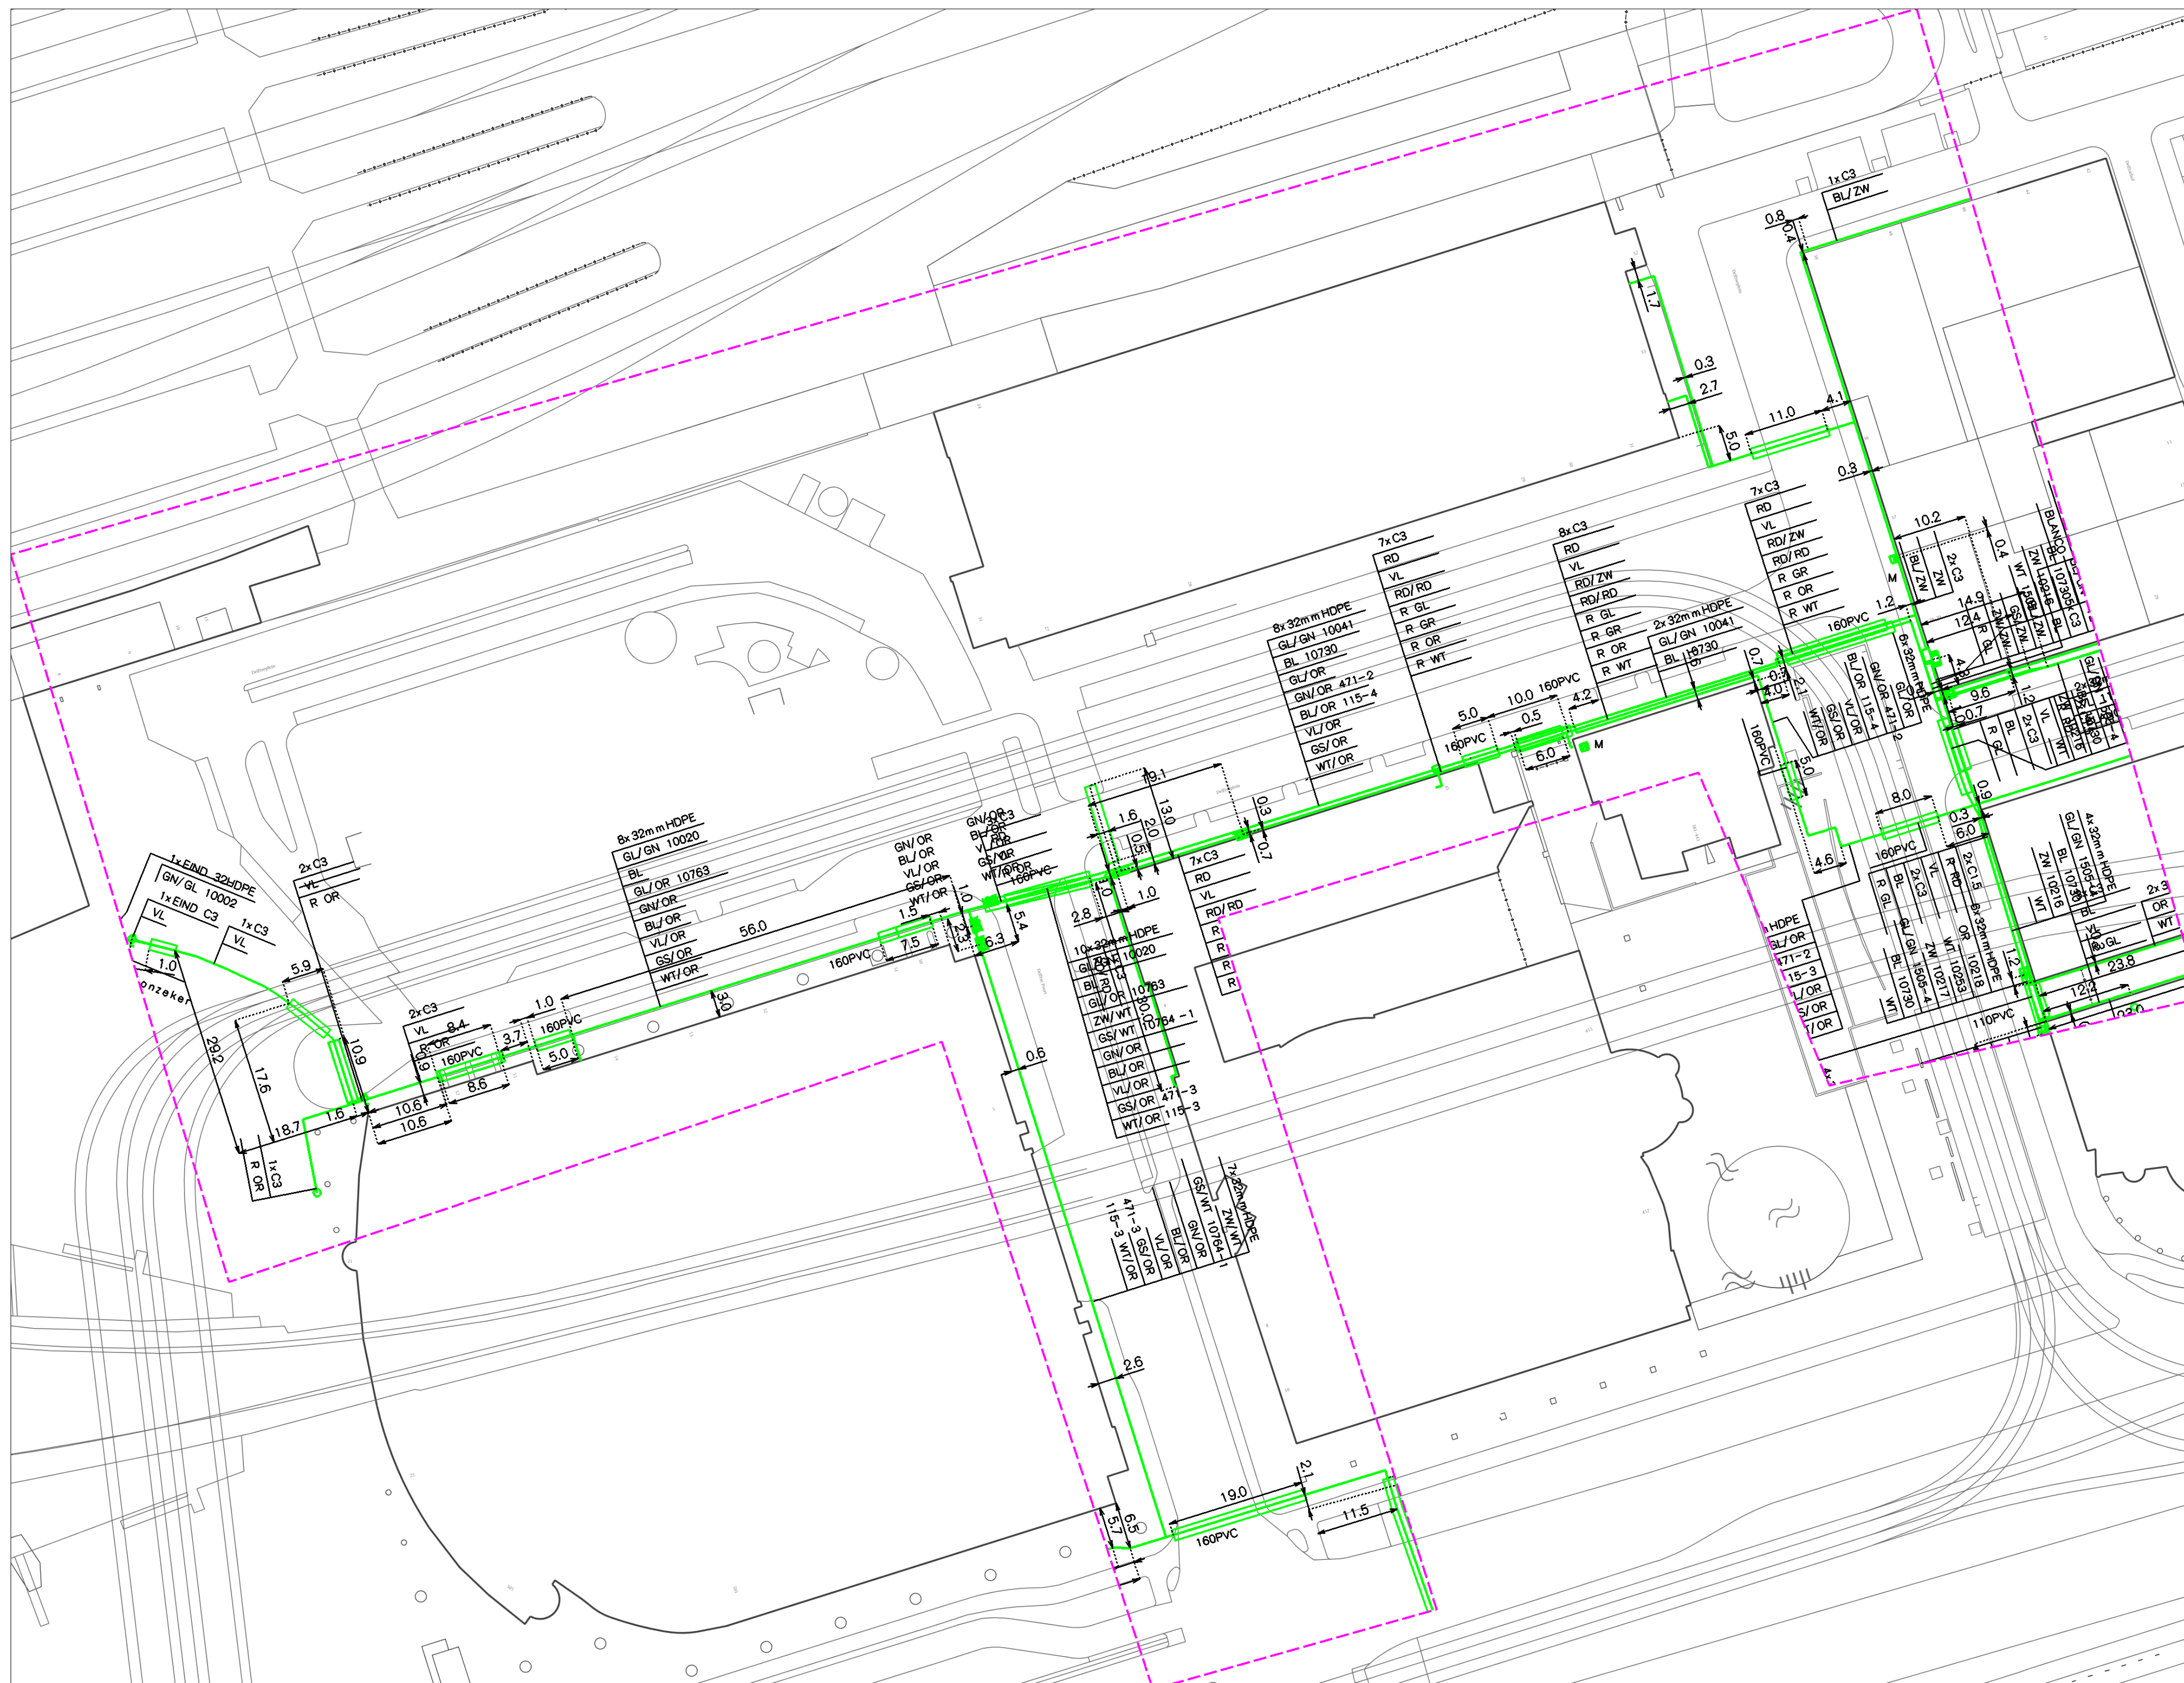




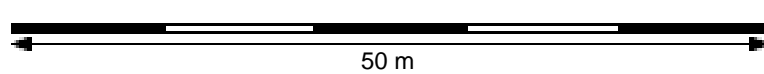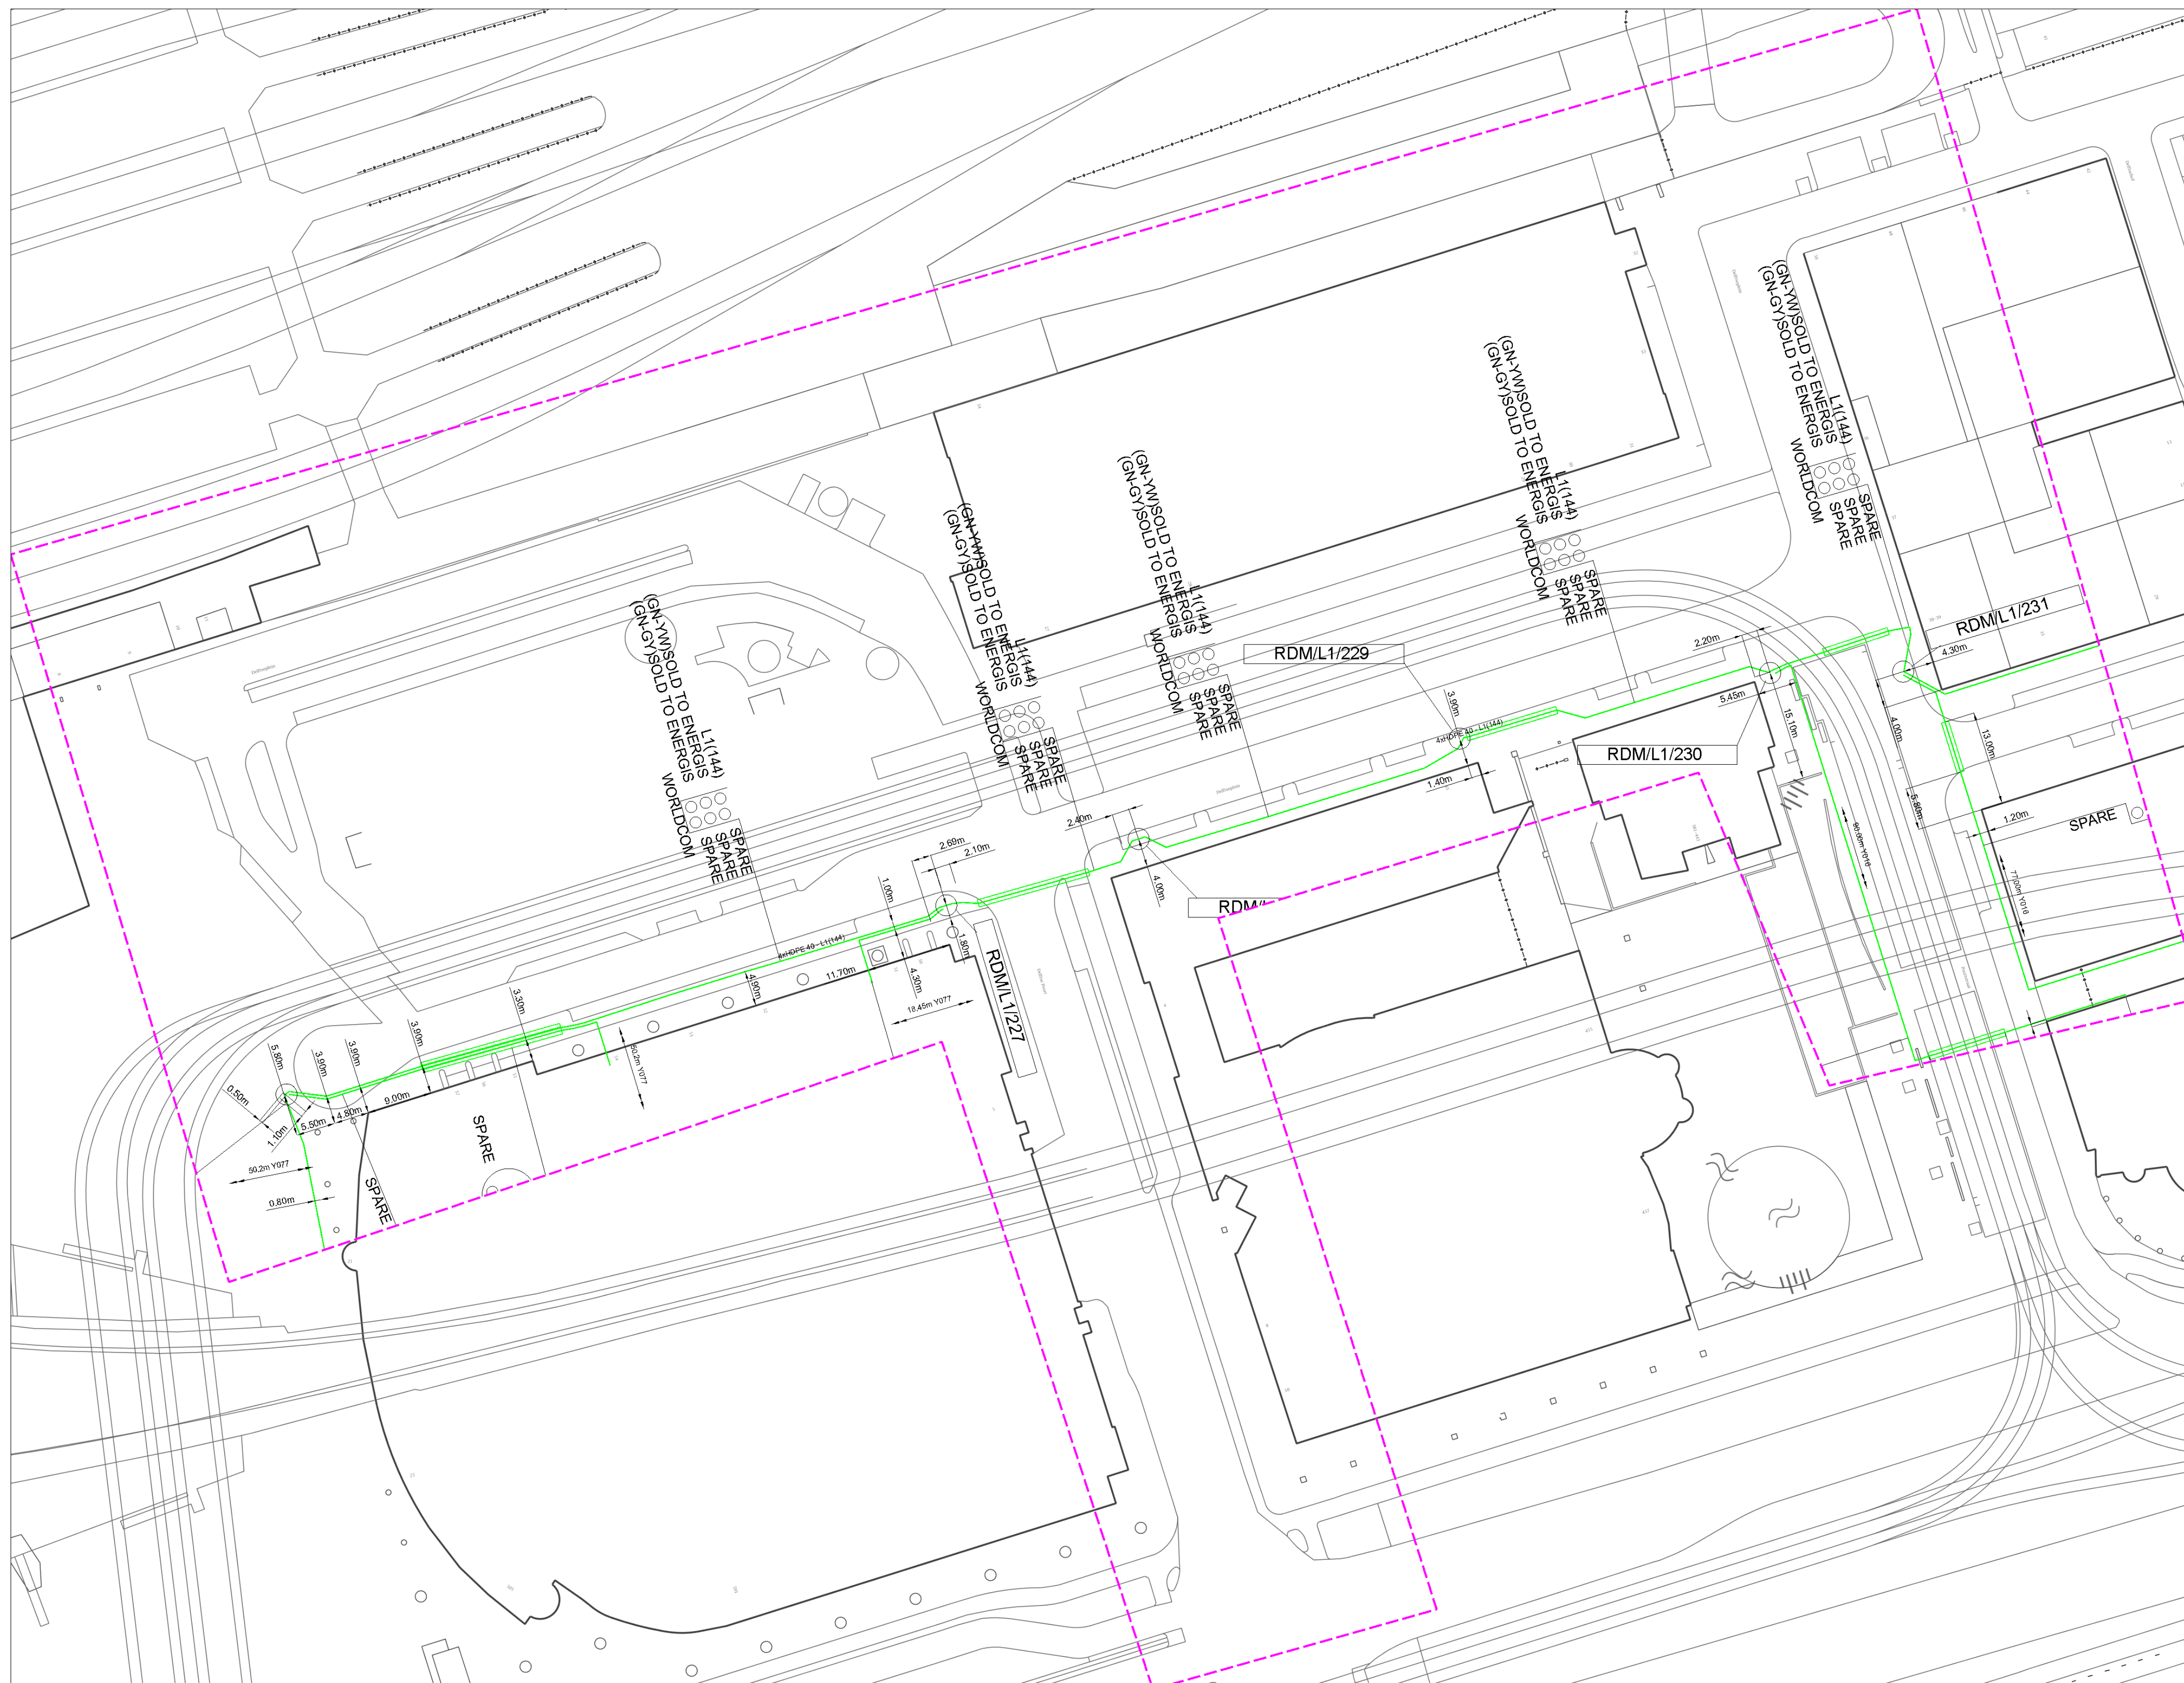



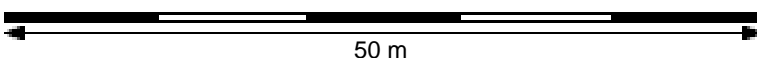



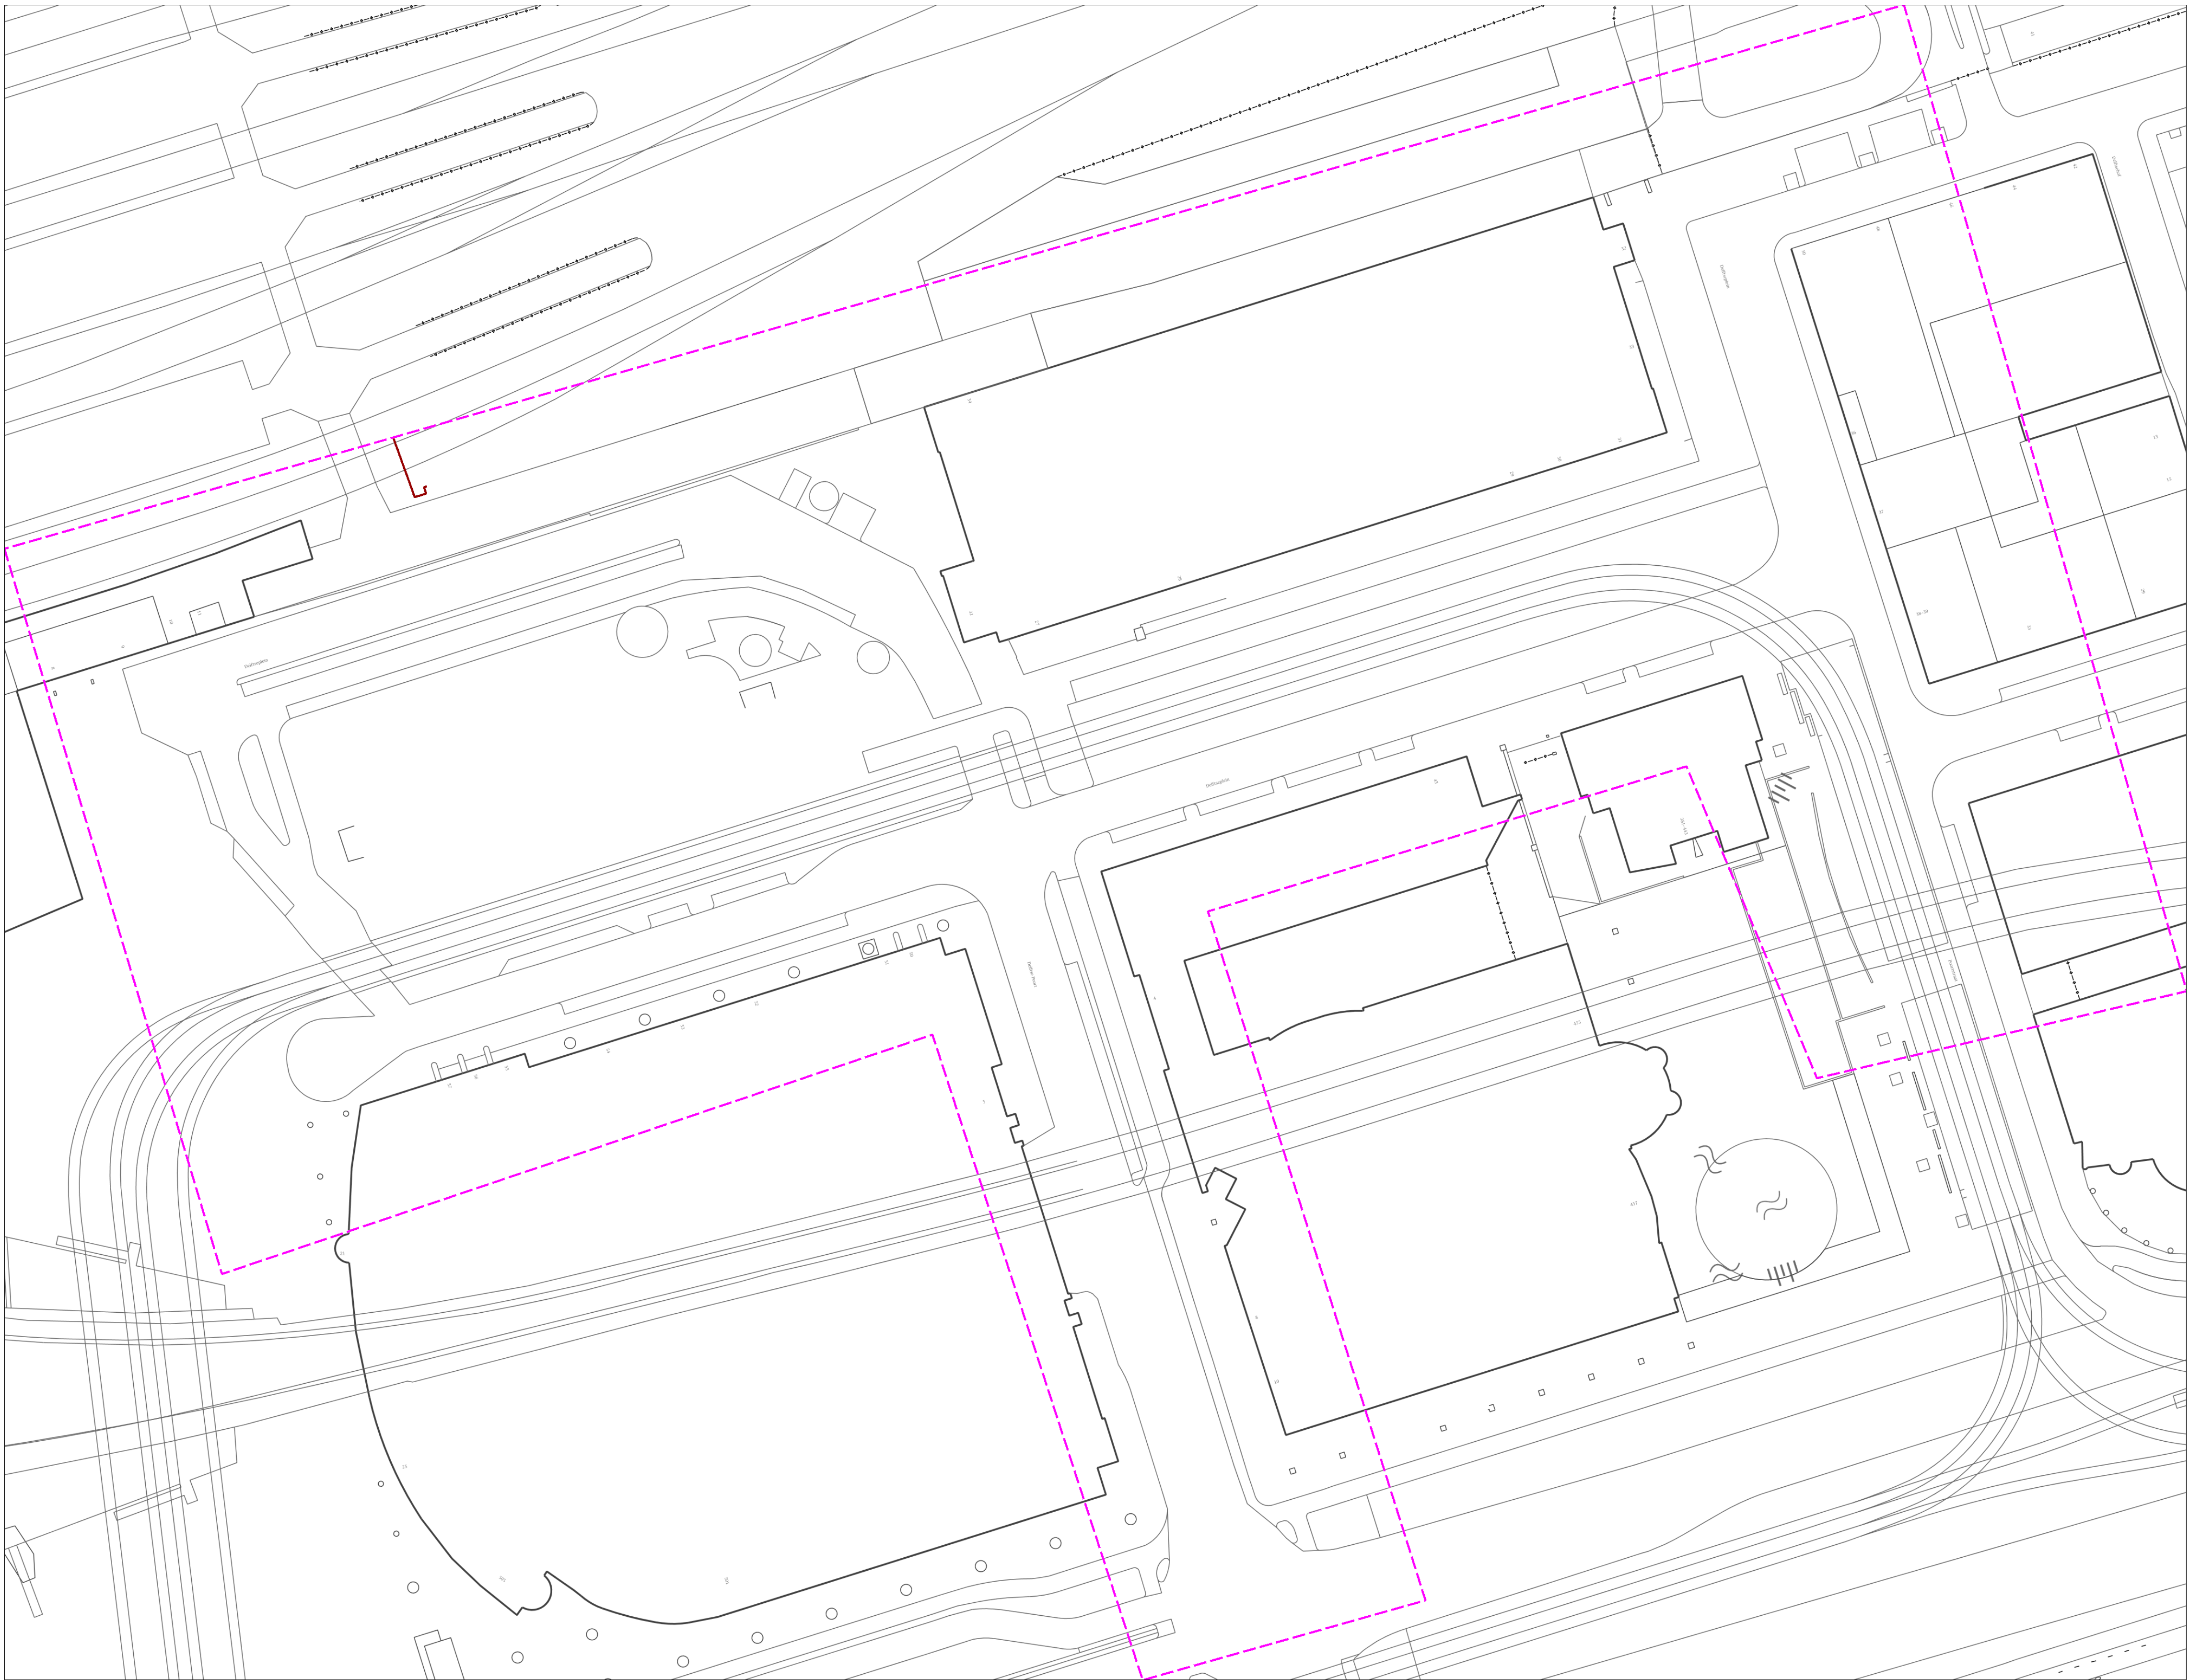




Toeziethouder(s):  
Pax-Peter Wesselink (IOI)  
paxpeter.wesselink@prorail.nl  
06-29598427

Ronald Pijman (VOI)  
ronald.pijman@prorail.nl

Jeroen van den Hooven (IOI)  
jeroen.vandenhooven@prorail.nl  
06-31643258

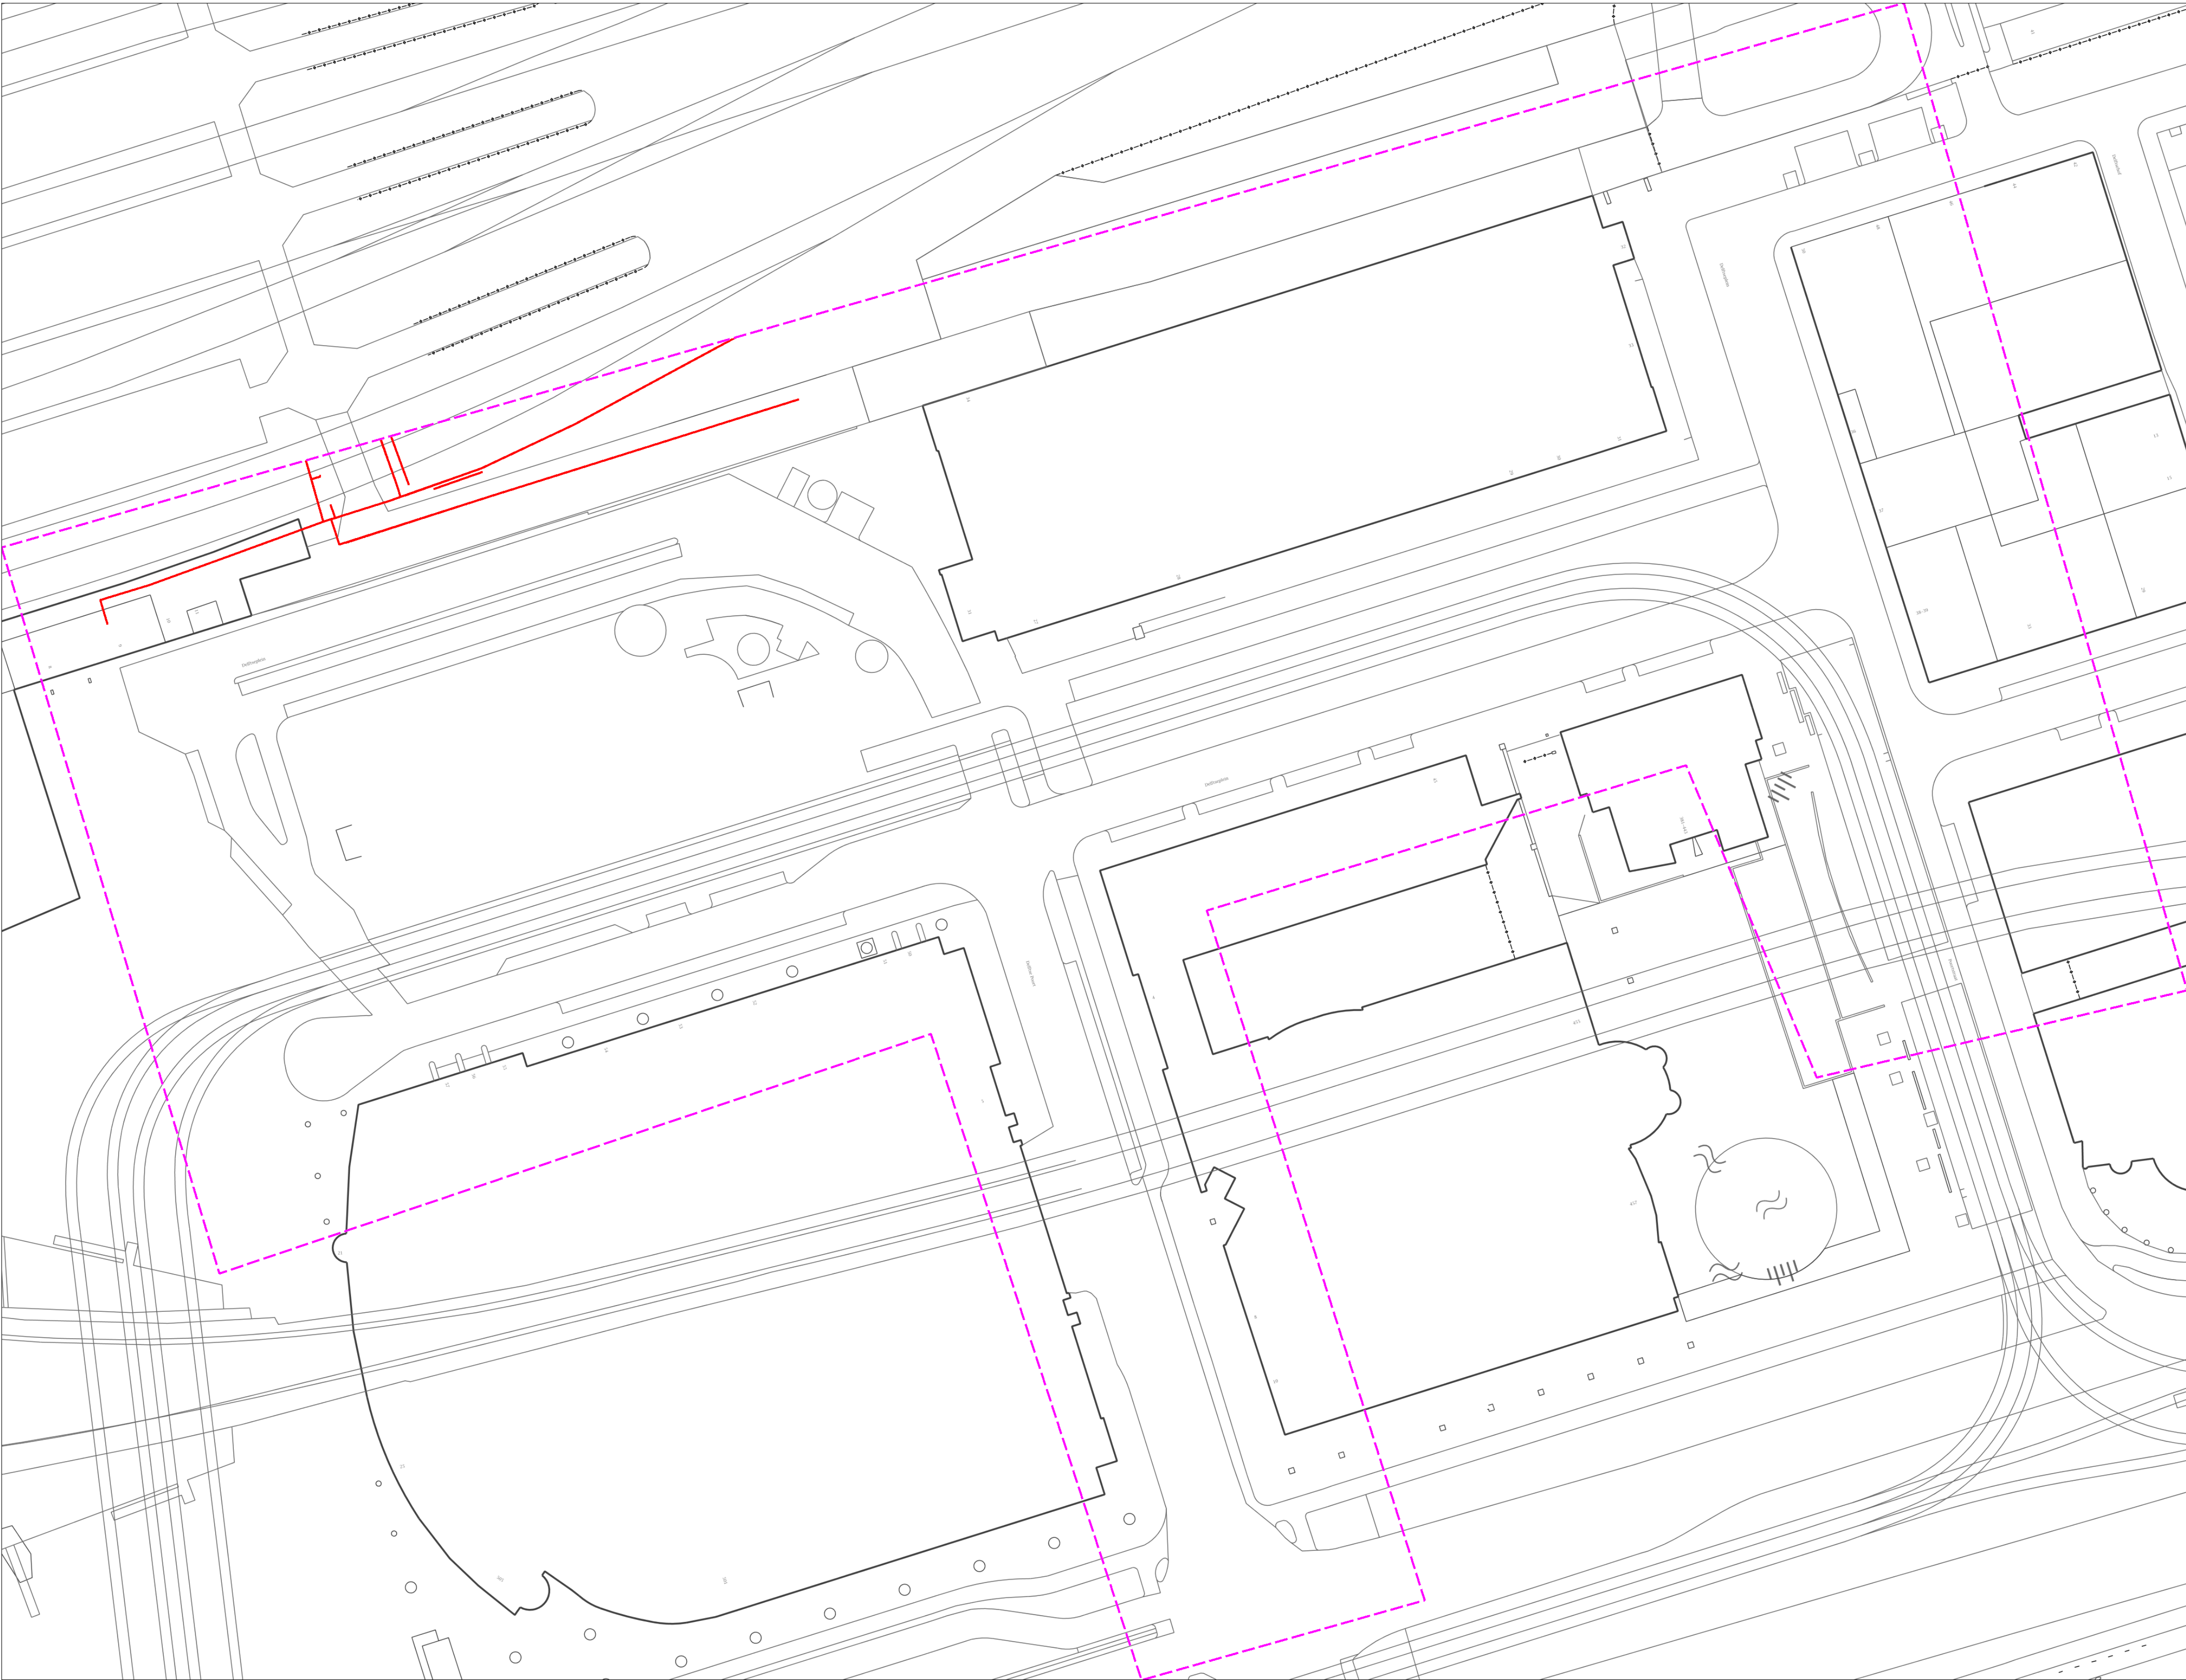





Toeziethouder(s):  
Ronald Pijlman (VOI)  
ronald.pijlman@prorail.nl

Pax-Peter Wesselink (IOI)  
paxpeter.wesselink@prorail.nl  
06-29598427

Jeroen van den Hooven (IOI)  
jeroen.vandenhooven@prorail.nl  
06-31643258

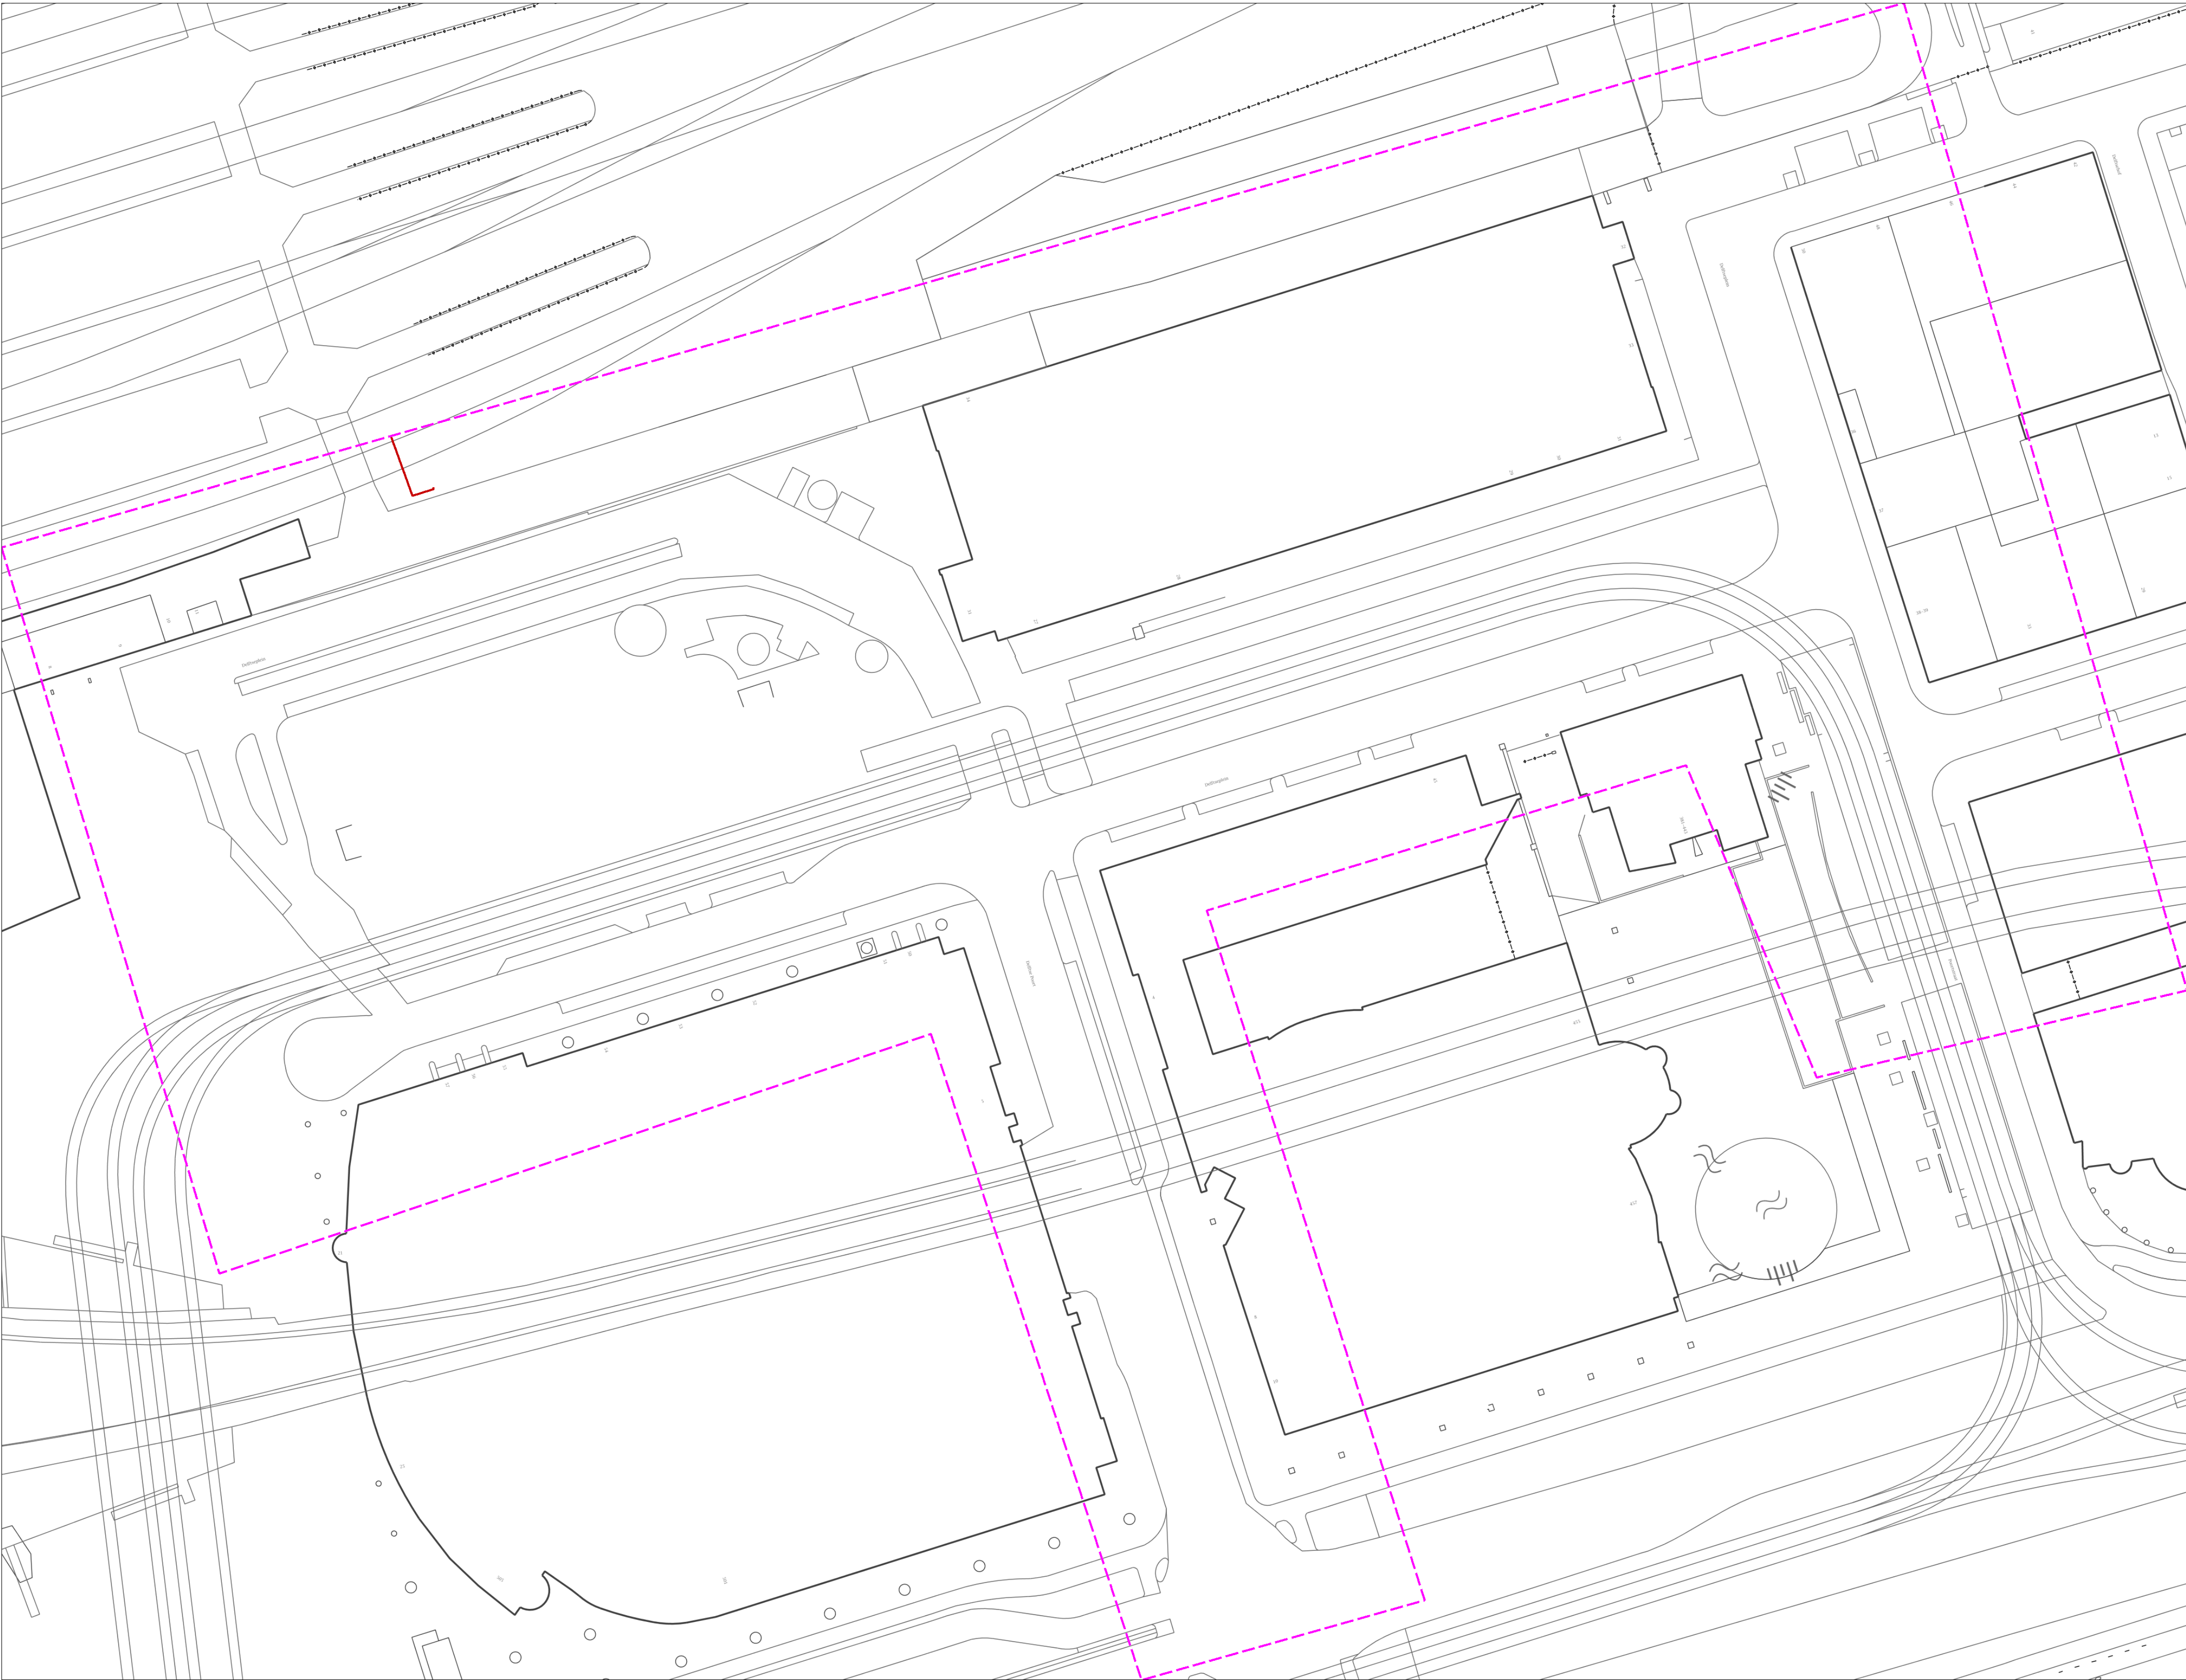



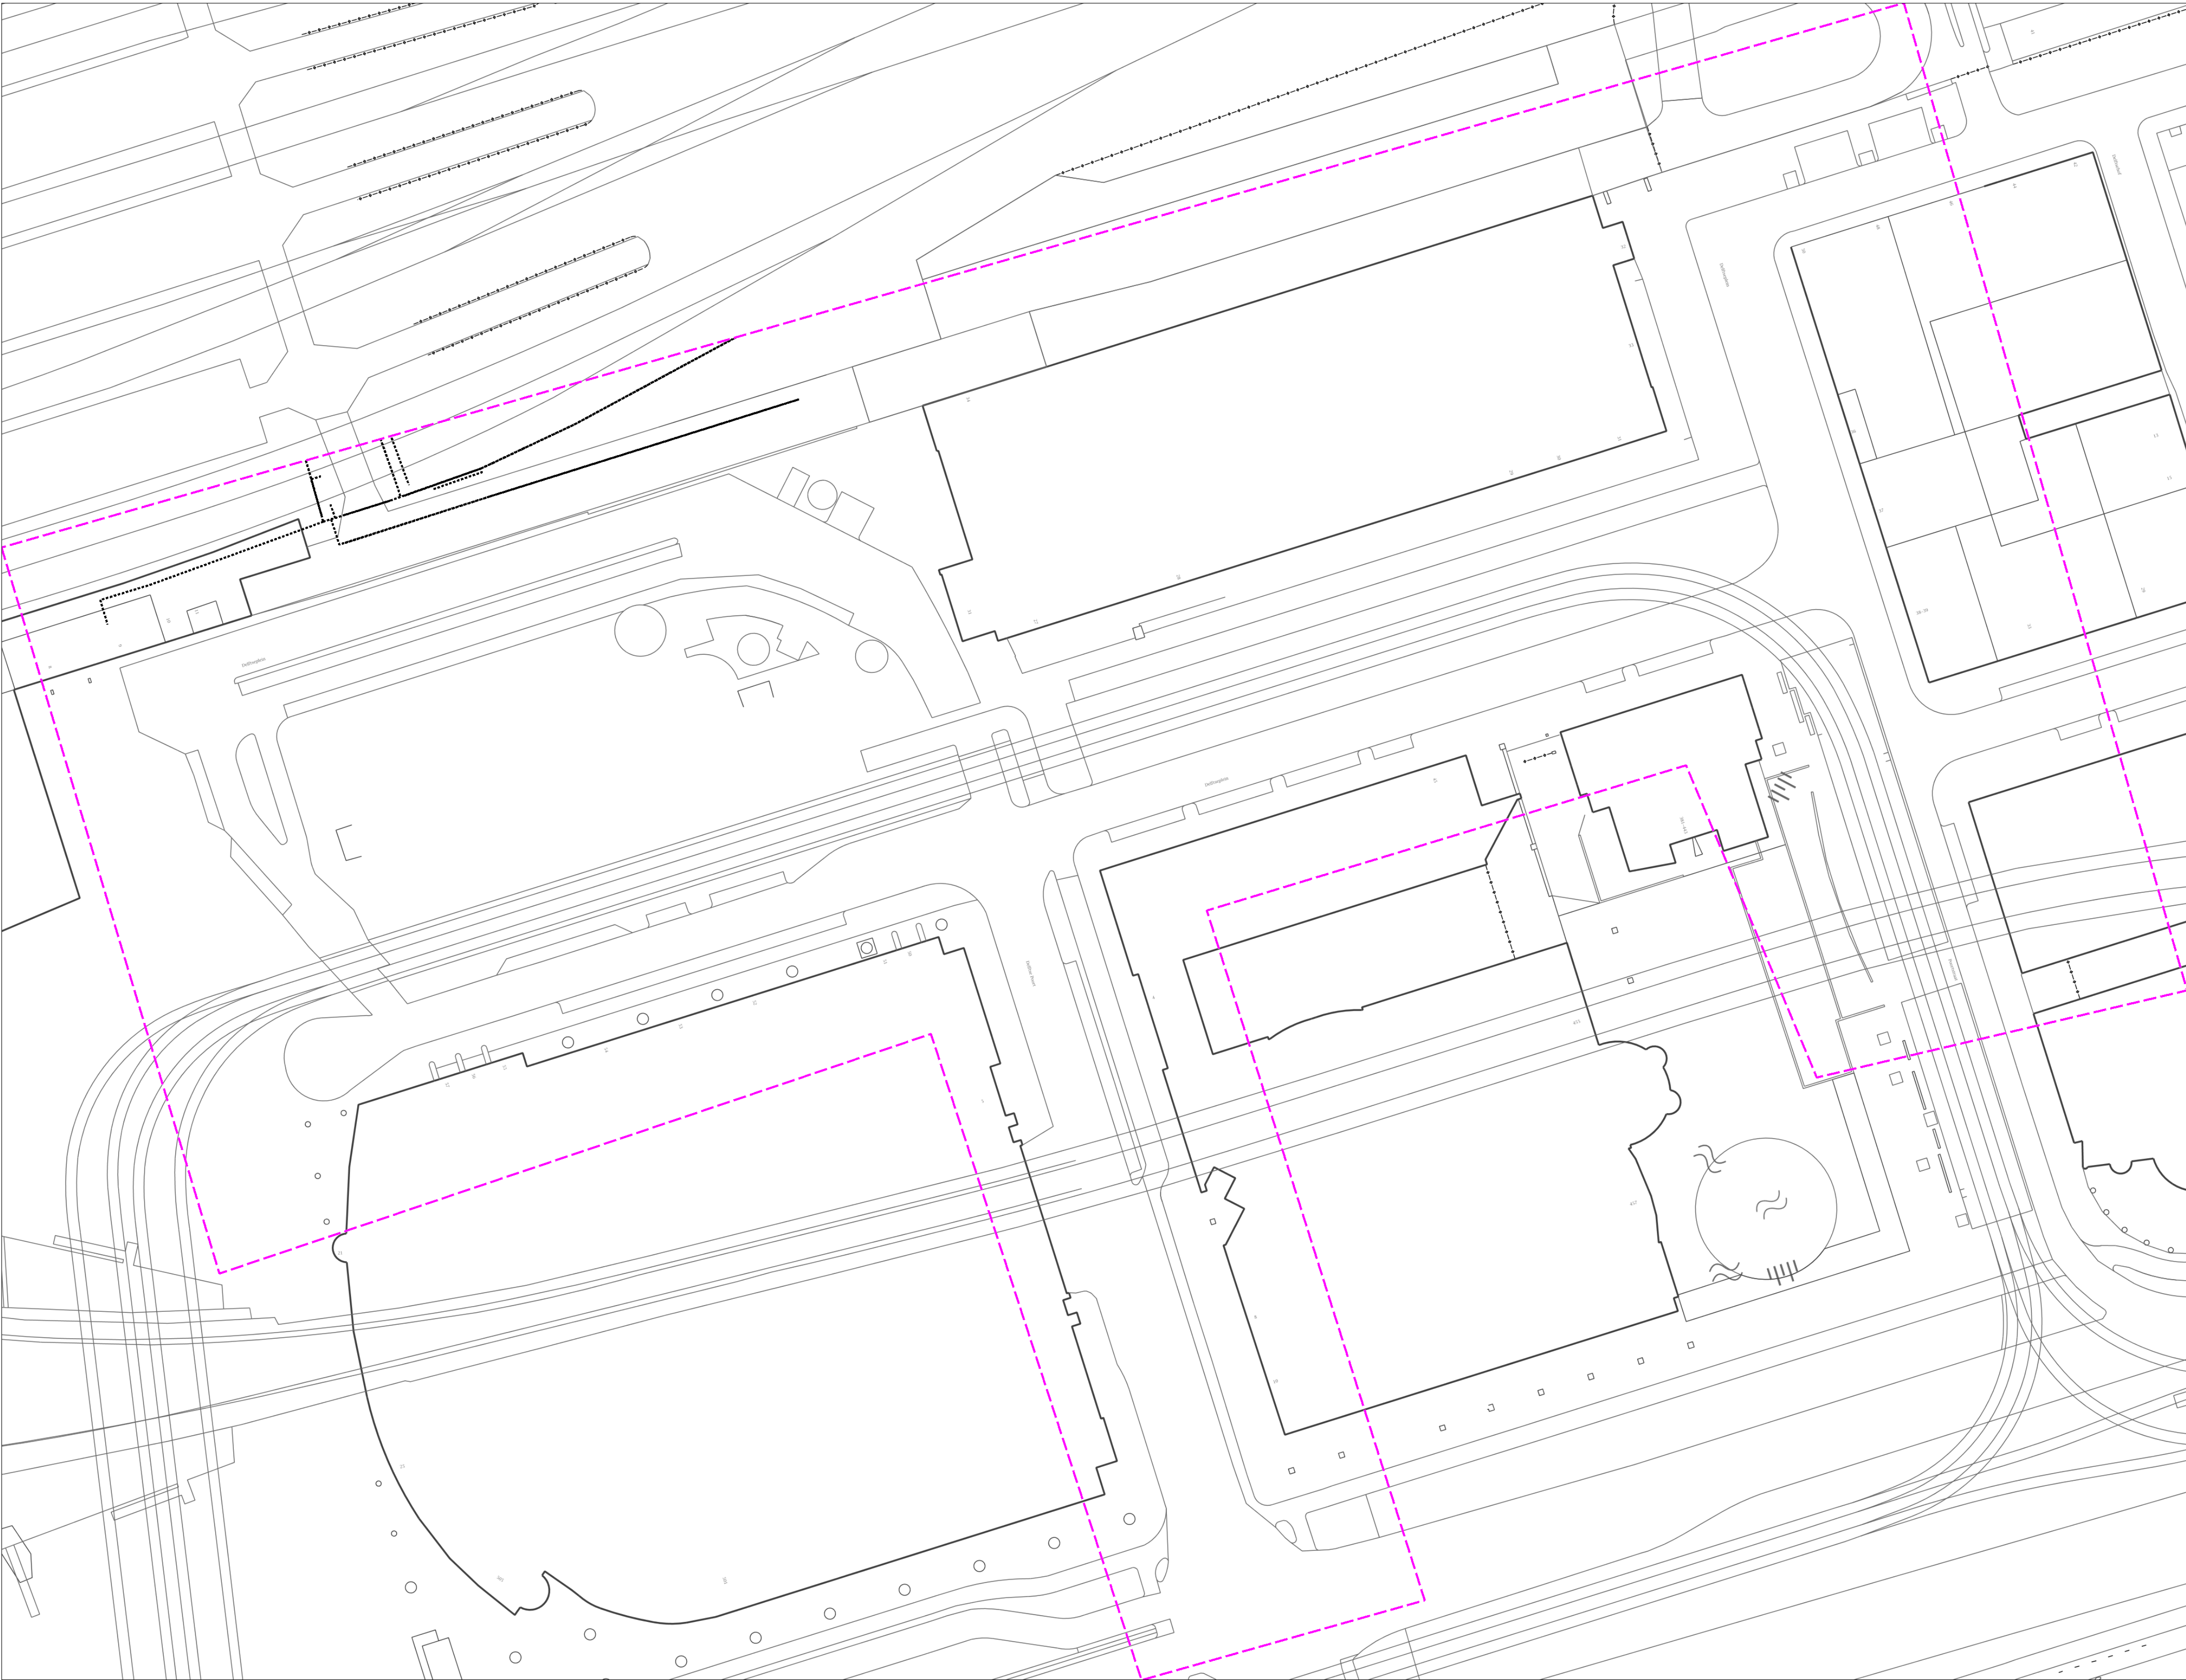



Toezichthouder(s):  
Pax-Peter Wesselink (IOI)  
paxpeter.wesselink@prorail.nl  
06-29598427

Jeroen van den Hooven (IOI)  
jeroen.vandenhooven@prorail.nl  
06-31643258

Ronald Pijlman (VOI)  
ronald.pijlman@prorail.nl

